



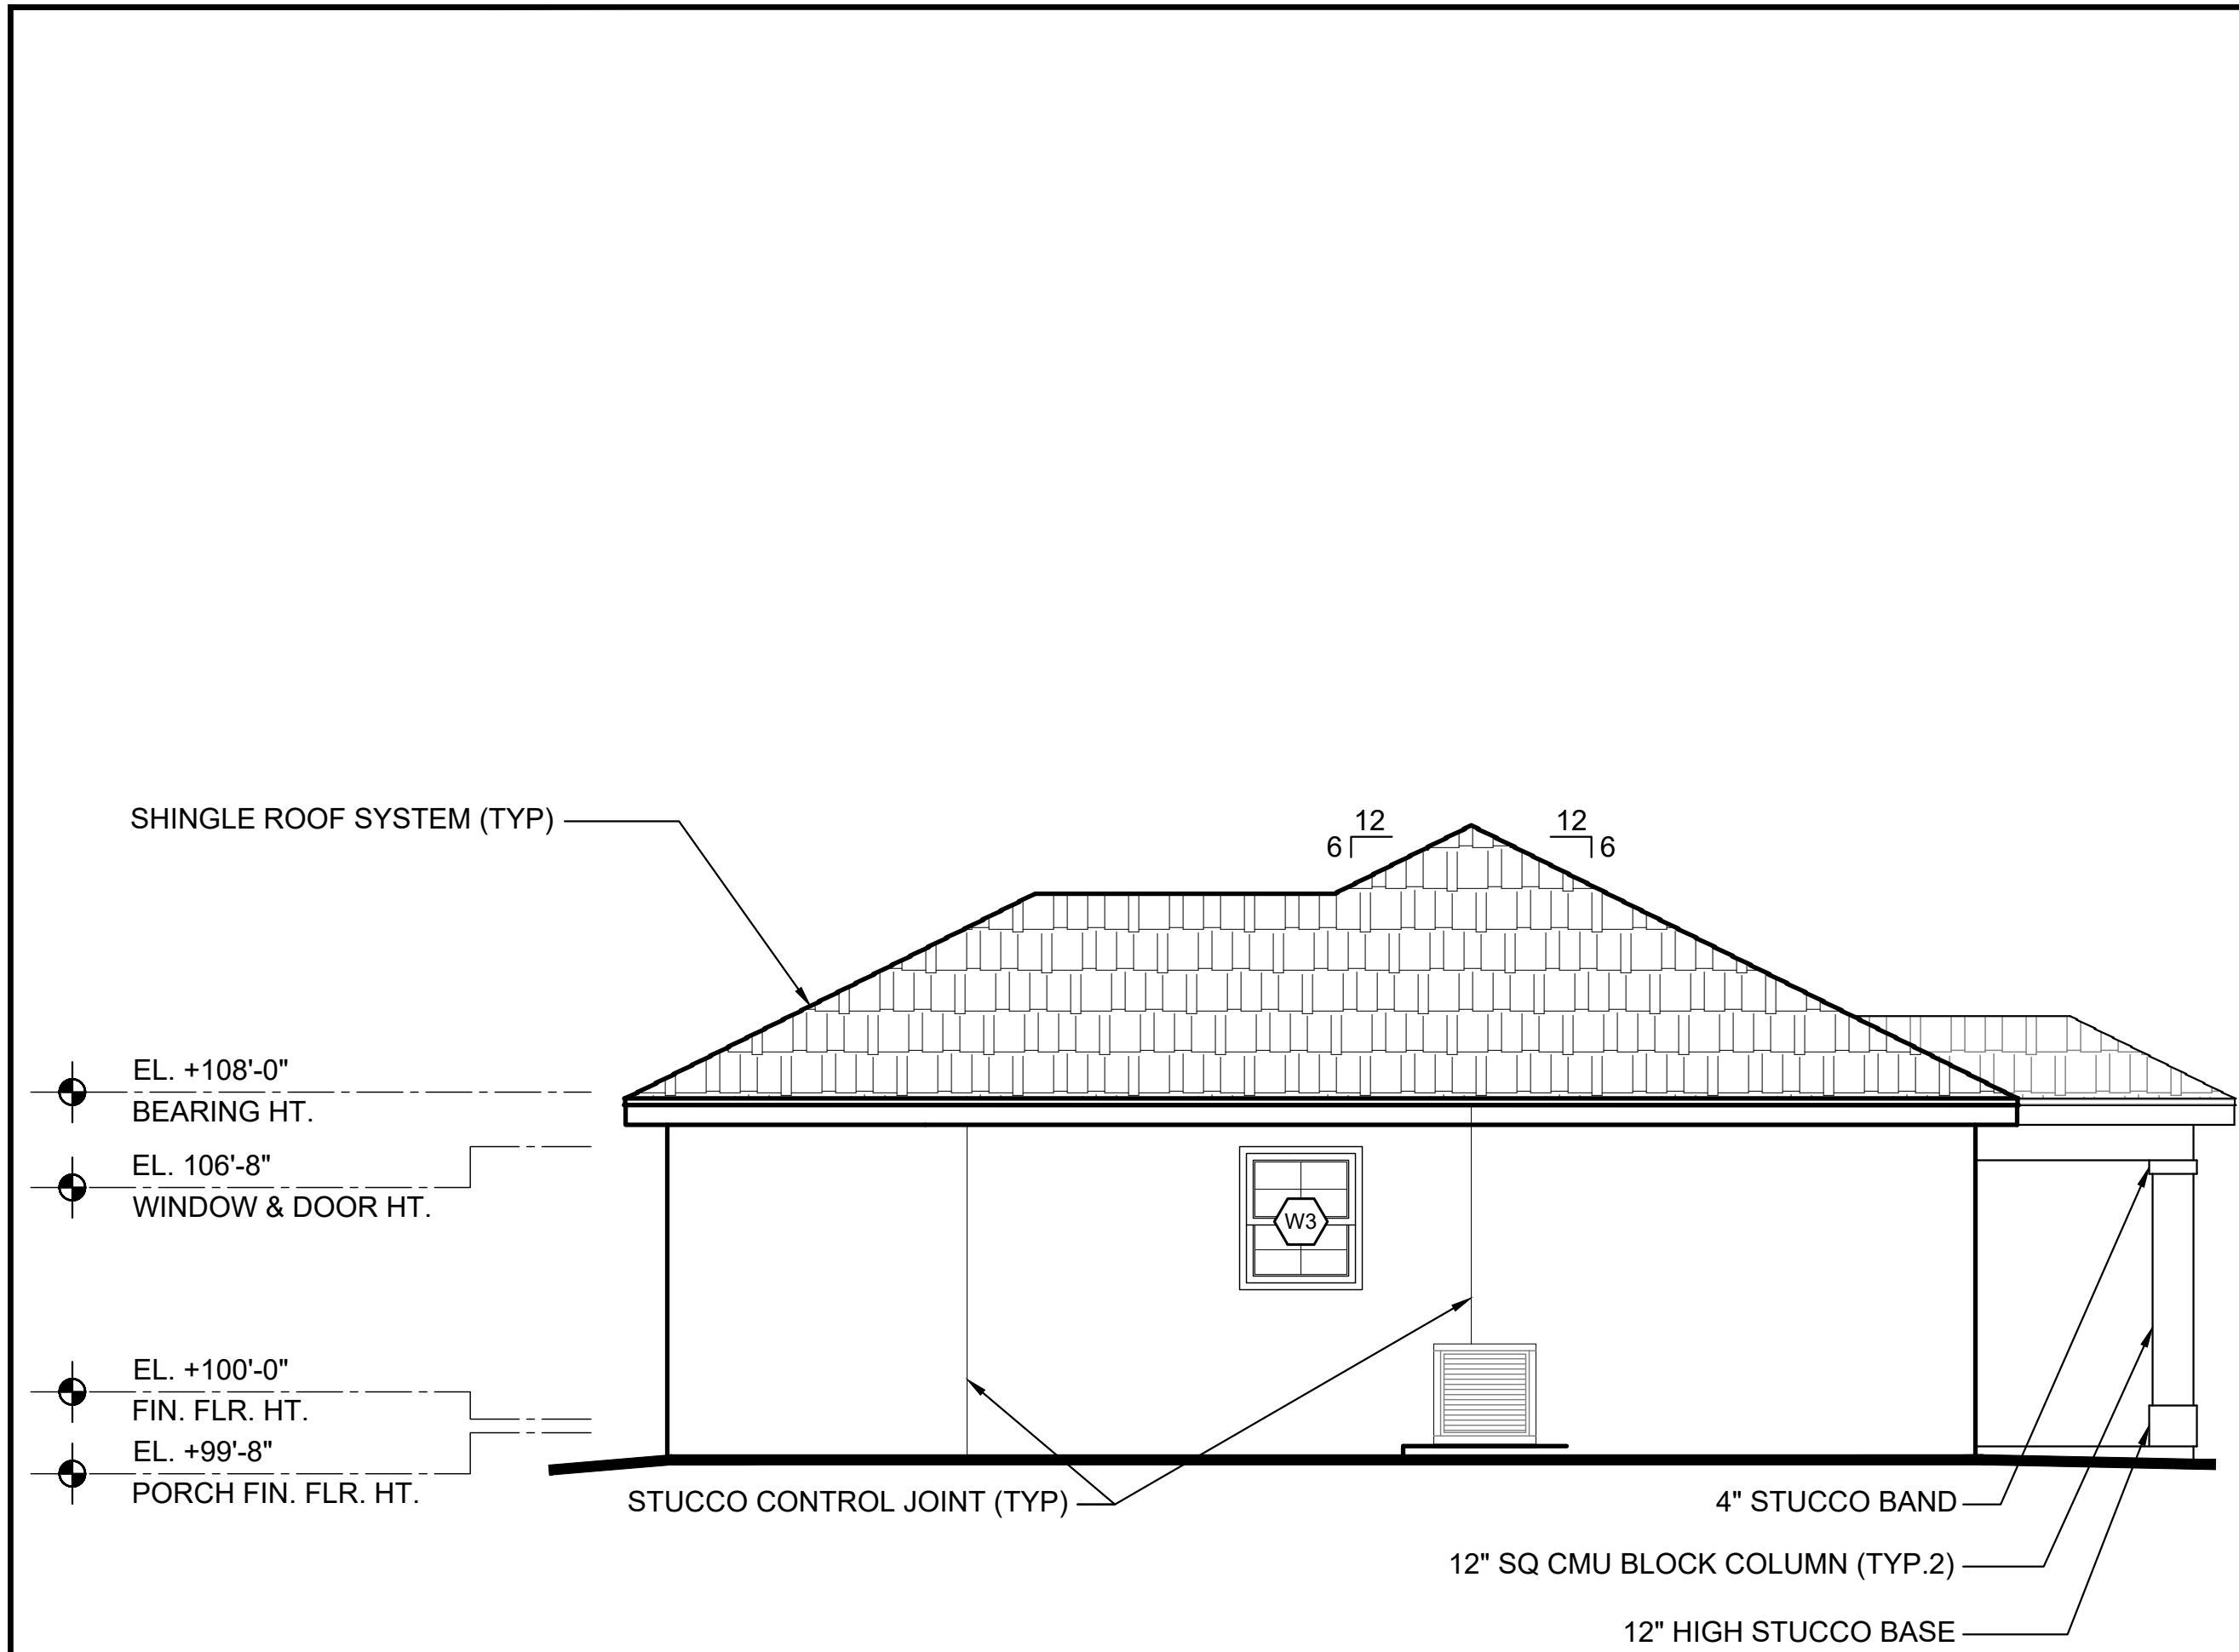


SIDE ELEVATION

SCALE: 1/4" = 1'-0" (PRINTED @ 24X36)
SCALE: NTS (PRINTED @ 24X36)

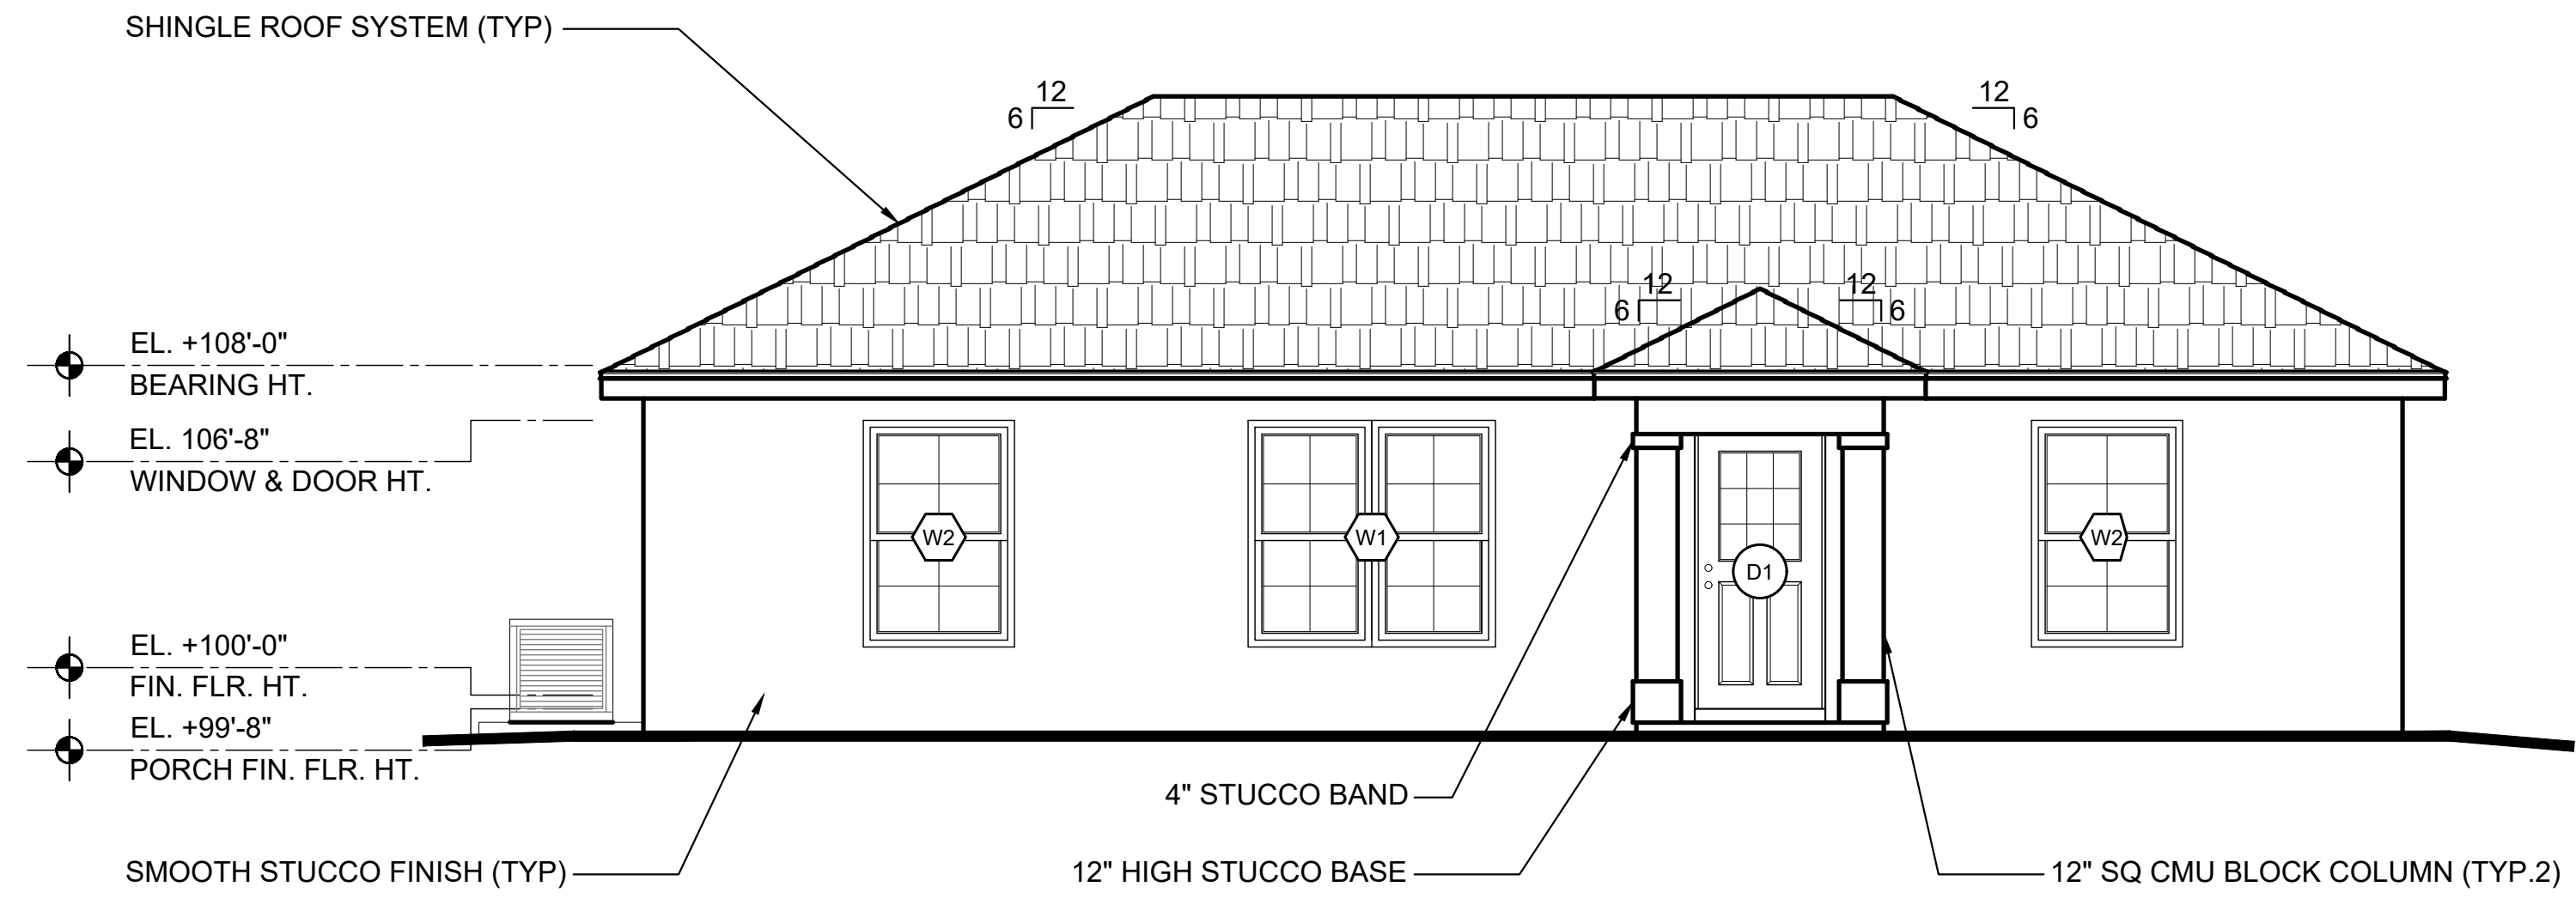


FRONT ELEVATION

SCALE: 1/4" = 1'-0" (PRINTED @ 24X36)
SCALE: NTS (PRINTED @ 24X36)

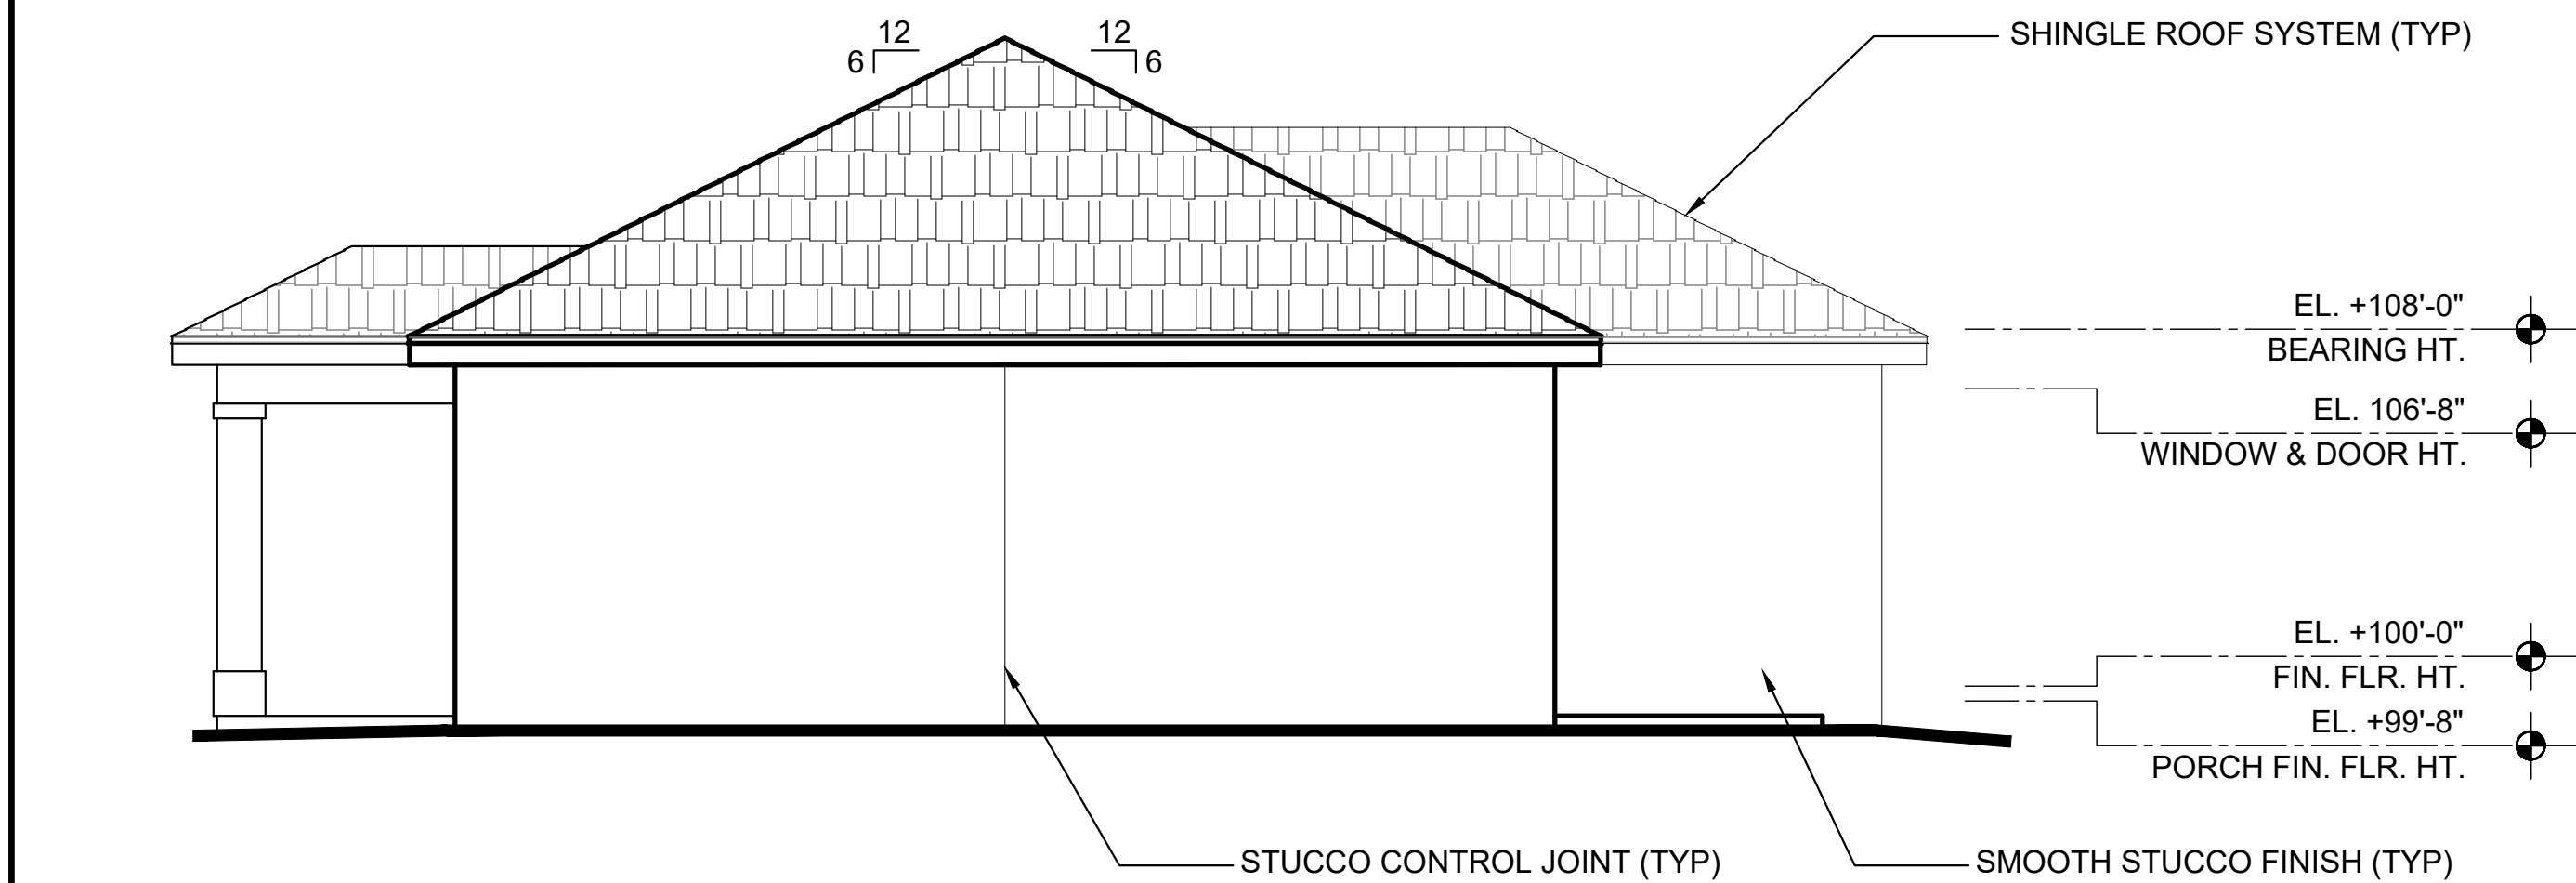

SIDE ELEVATION

SCALE: 1/4" = 1'-0" (PRINTED @ 24X36)
SCALE: NTS (PRINTED @ 24X36)

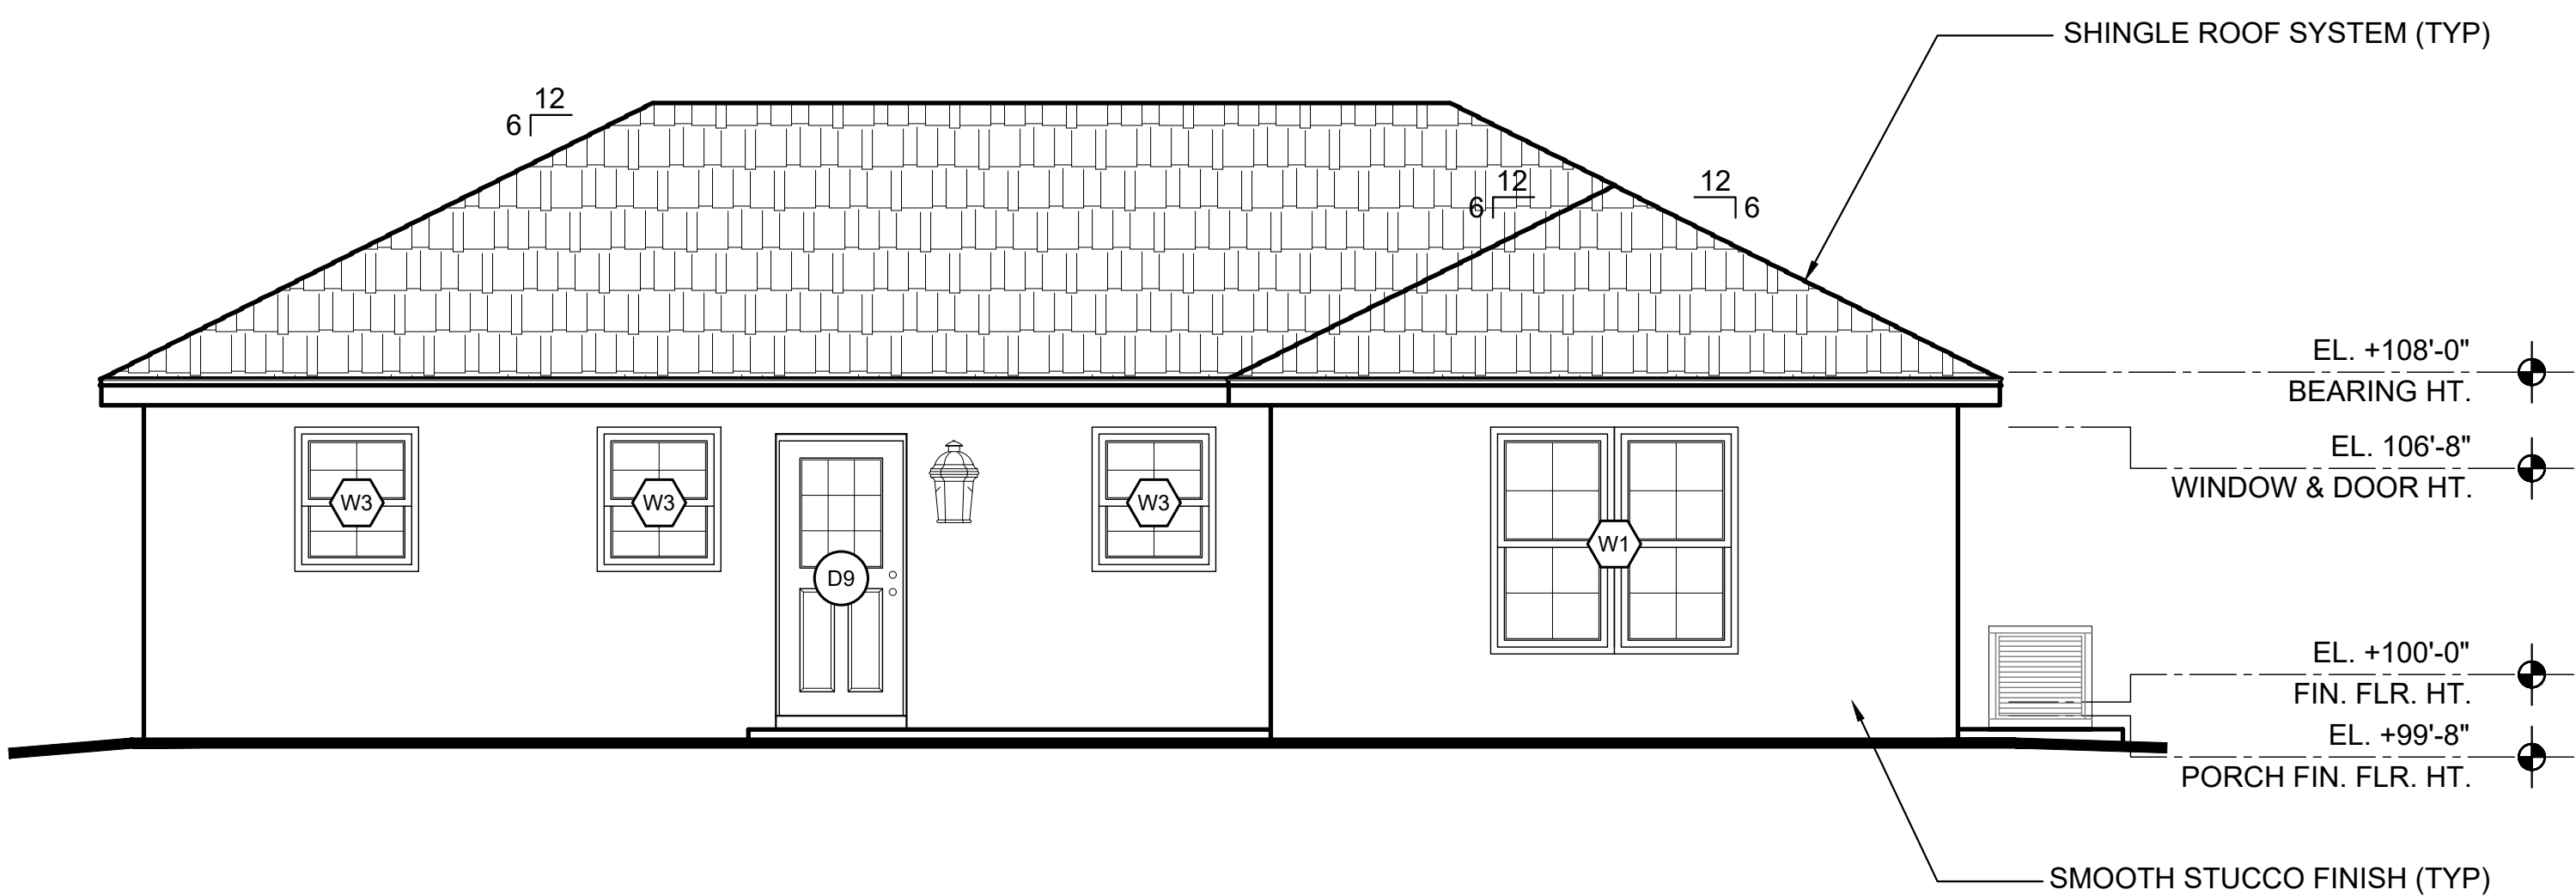

REAR ELEVATION

SCALE: 1/4" = 1'-0" (PRINTED @ 24X36)
SCALE: NTS (PRINTED @ 24X36)

COPYRIGHT © 2024 ALL RIGHTS RESERVED. THESE PLANS AND SPECIFICATIONS ARE THE PROPERTY OF RISPOLI & ASSOCIATES, INC. UNAUTHORIZED USE MAY RESULT IN LEGAL ACTION.	REVISIONS	

DIGITAL SIGNATURE
JOSEPH A. RISPOLI, AIA
ARCHITECT, FL. LICENSE: AR95439

RISPOLI & ASSOCIATES

ARCHITECTURE, INC.

114 SOUTH MAGNOLIA AVENUE, OCALA, FLORIDA 34471
(352) 620-0909 WWW.RISPOLIARCHITECT.COM
JOE@RISPOLIARCHITECT.COM

A NEW RESIDENCE FOR:
CITY OF OCALA - CYNTHIA RAINES THOMAS
PARCEL 22126-001-00
OCALA, FLORIDA

CONSTRUCTION DOCUMENTS

DRAWN RAA	PROJECT NO. 2437
CHECKED RAA	DATE 04.07.25

A301

SHEET NO.