


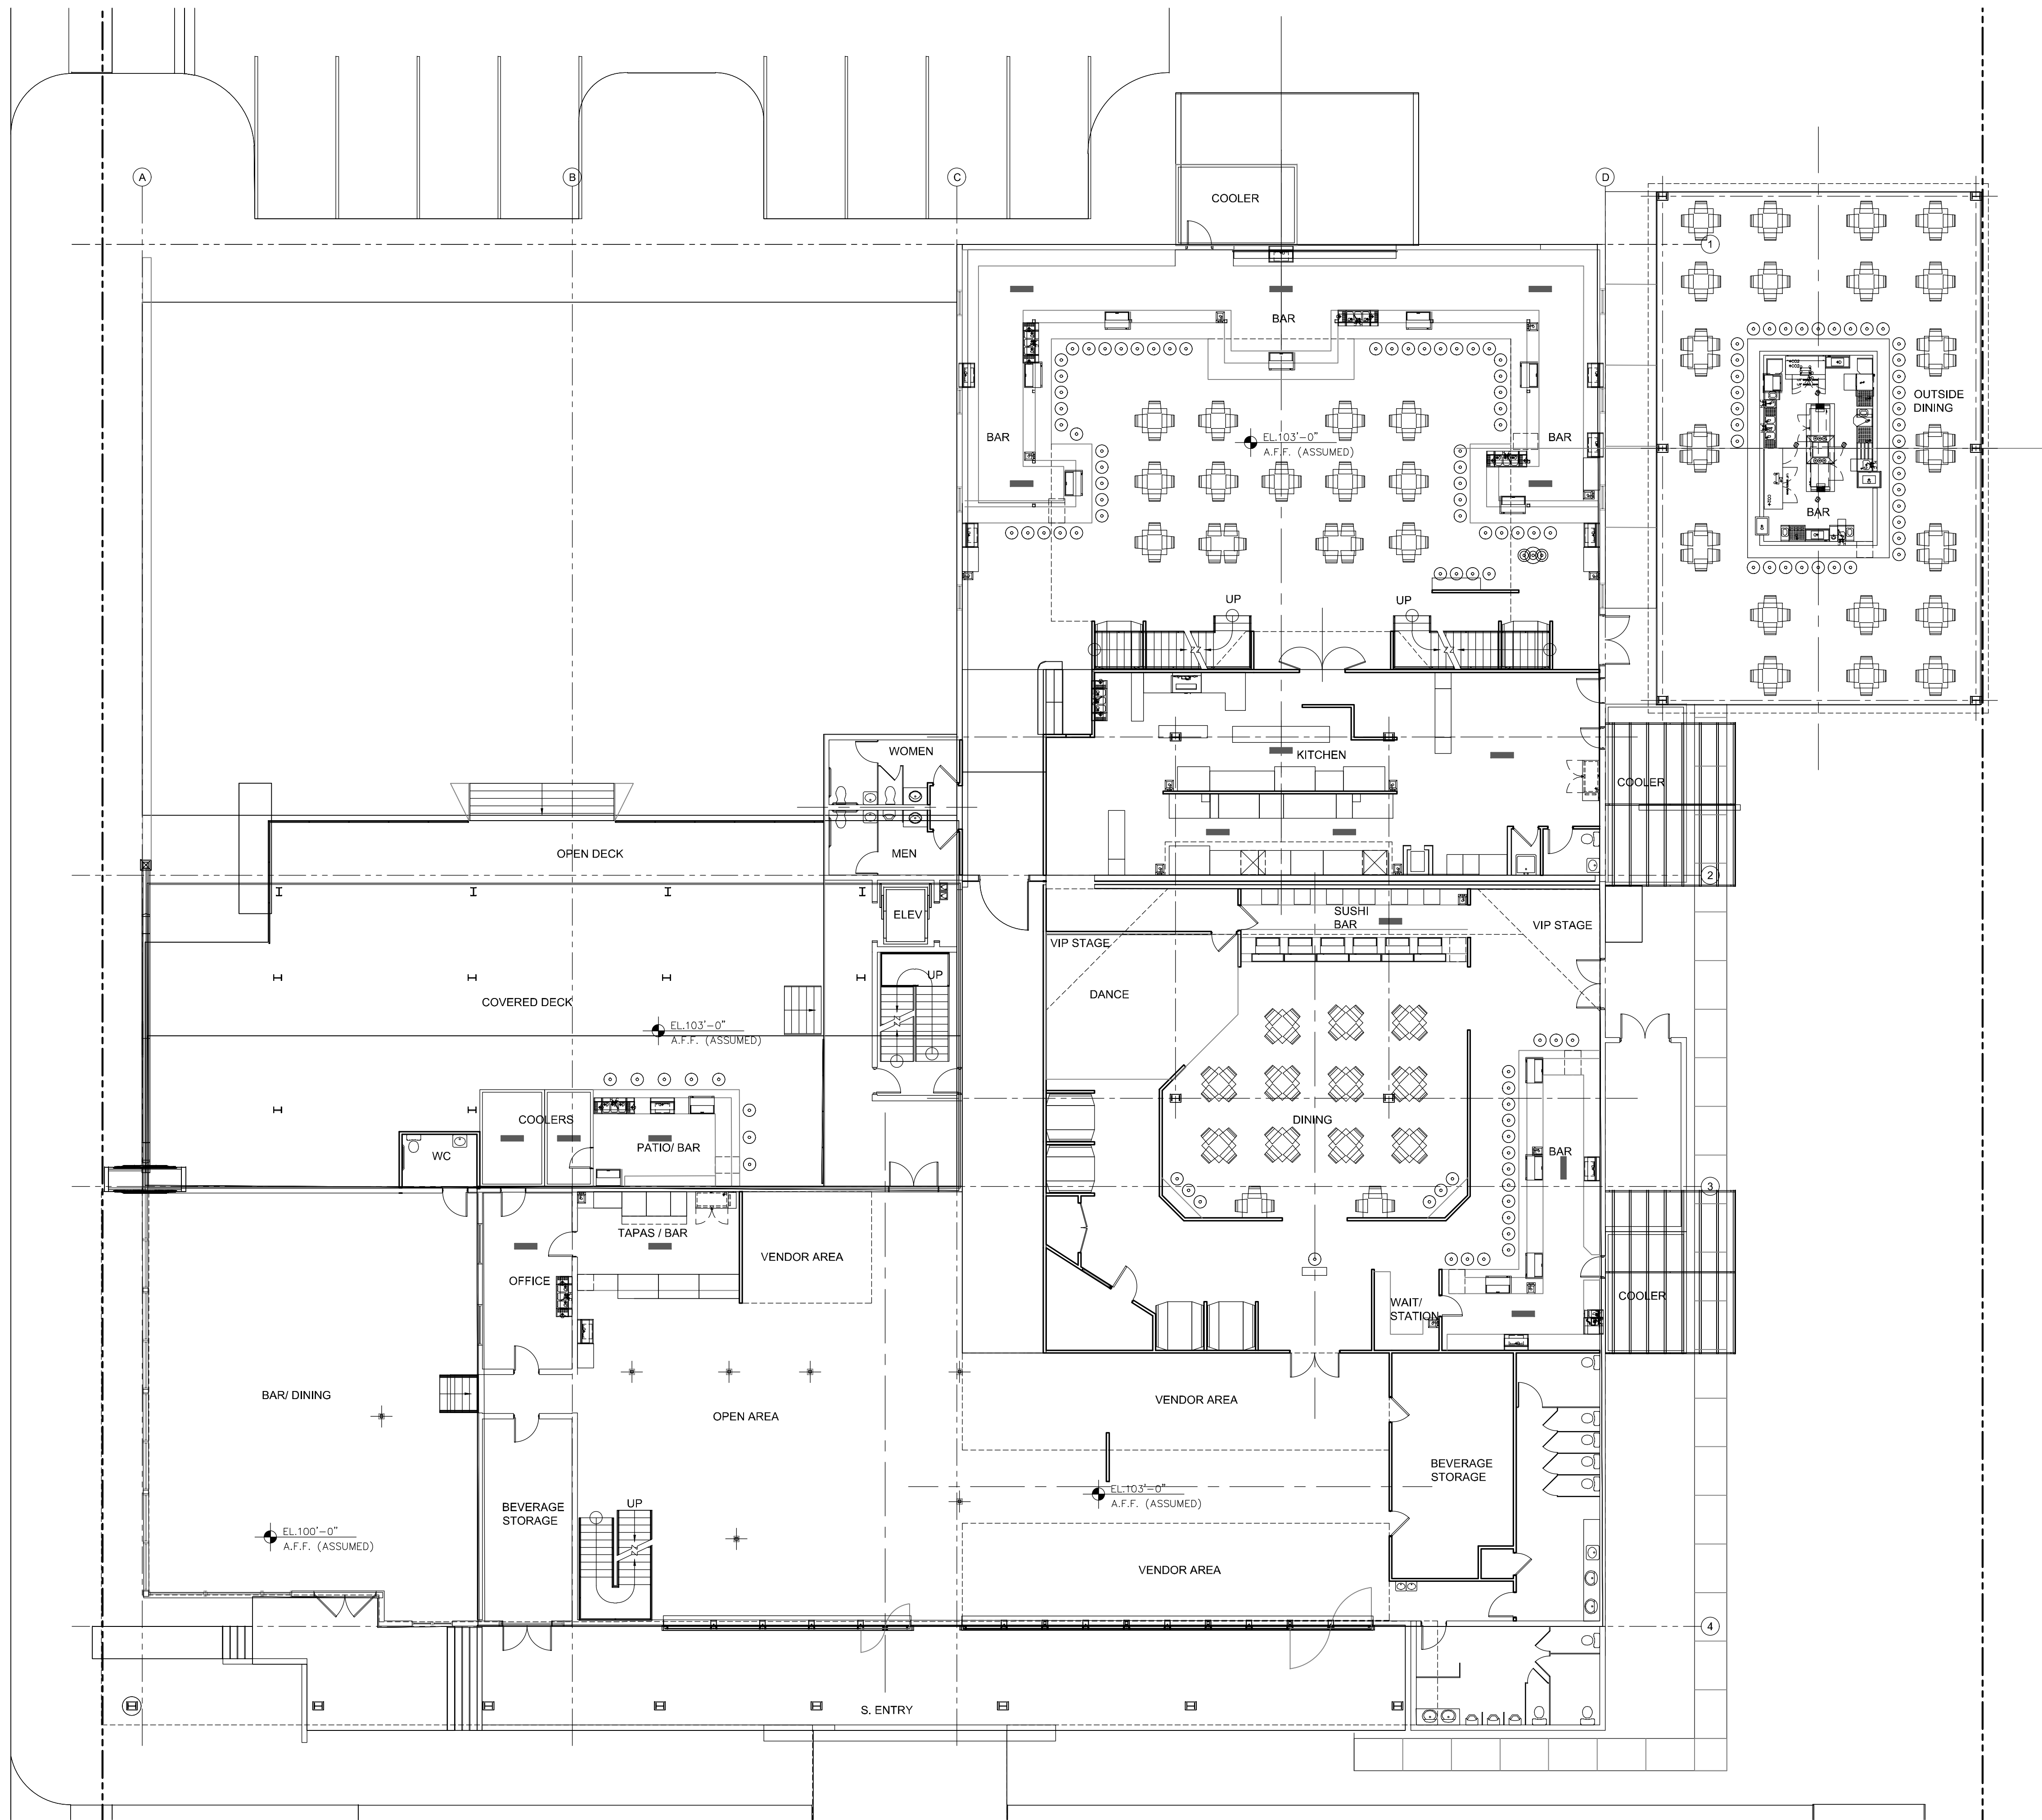

NEW
1st floor plan
Scale: 3/32" = 1'-0"



MILES CHRISTIAN ANDERSON CONSULTING ENGINEERS, INC.
CIVIL STRUCTURAL LAND PLANNING
2300 S.E. 17th STREET, SUITE 200 (352) 629-5591
OCALA, FLORIDA 34471 FAX (352) 629-4402

SHEET NOTES

NO.	REVISIONS	DATE
1.		
2.		
3.		

NOTICE

THIS DRAWING IS THE PROPERTY OF DESIGN SOURCE INTERNATIONAL, AND IS LOANED SUBJECT TO THE CONDITION THAT IT SHALL NOT BE USED OR REPRODUCED, COPIED, OR SUBMITTED TO OTHER PARTIES WITHOUT THE CONSENT OF THIS COMPANY.

DESCRIPTION

1st floor plan

PROJECT

1ST Ave Mixed Use Renovation


DATE	7.21.22	DRN	PJ	CHK	SCALE	AS SHOWN
------	---------	-----	----	-----	-------	----------

DESIGN • SOURCE
international
Ocala, Florida
www.designsourceintl.com

DESIGNER paul l. james

CLIENT The Forge at Madison Commons

PROJECT NO.	22-0100	DRAWING NO.	A2	REV.
-------------	---------	-------------	----	------

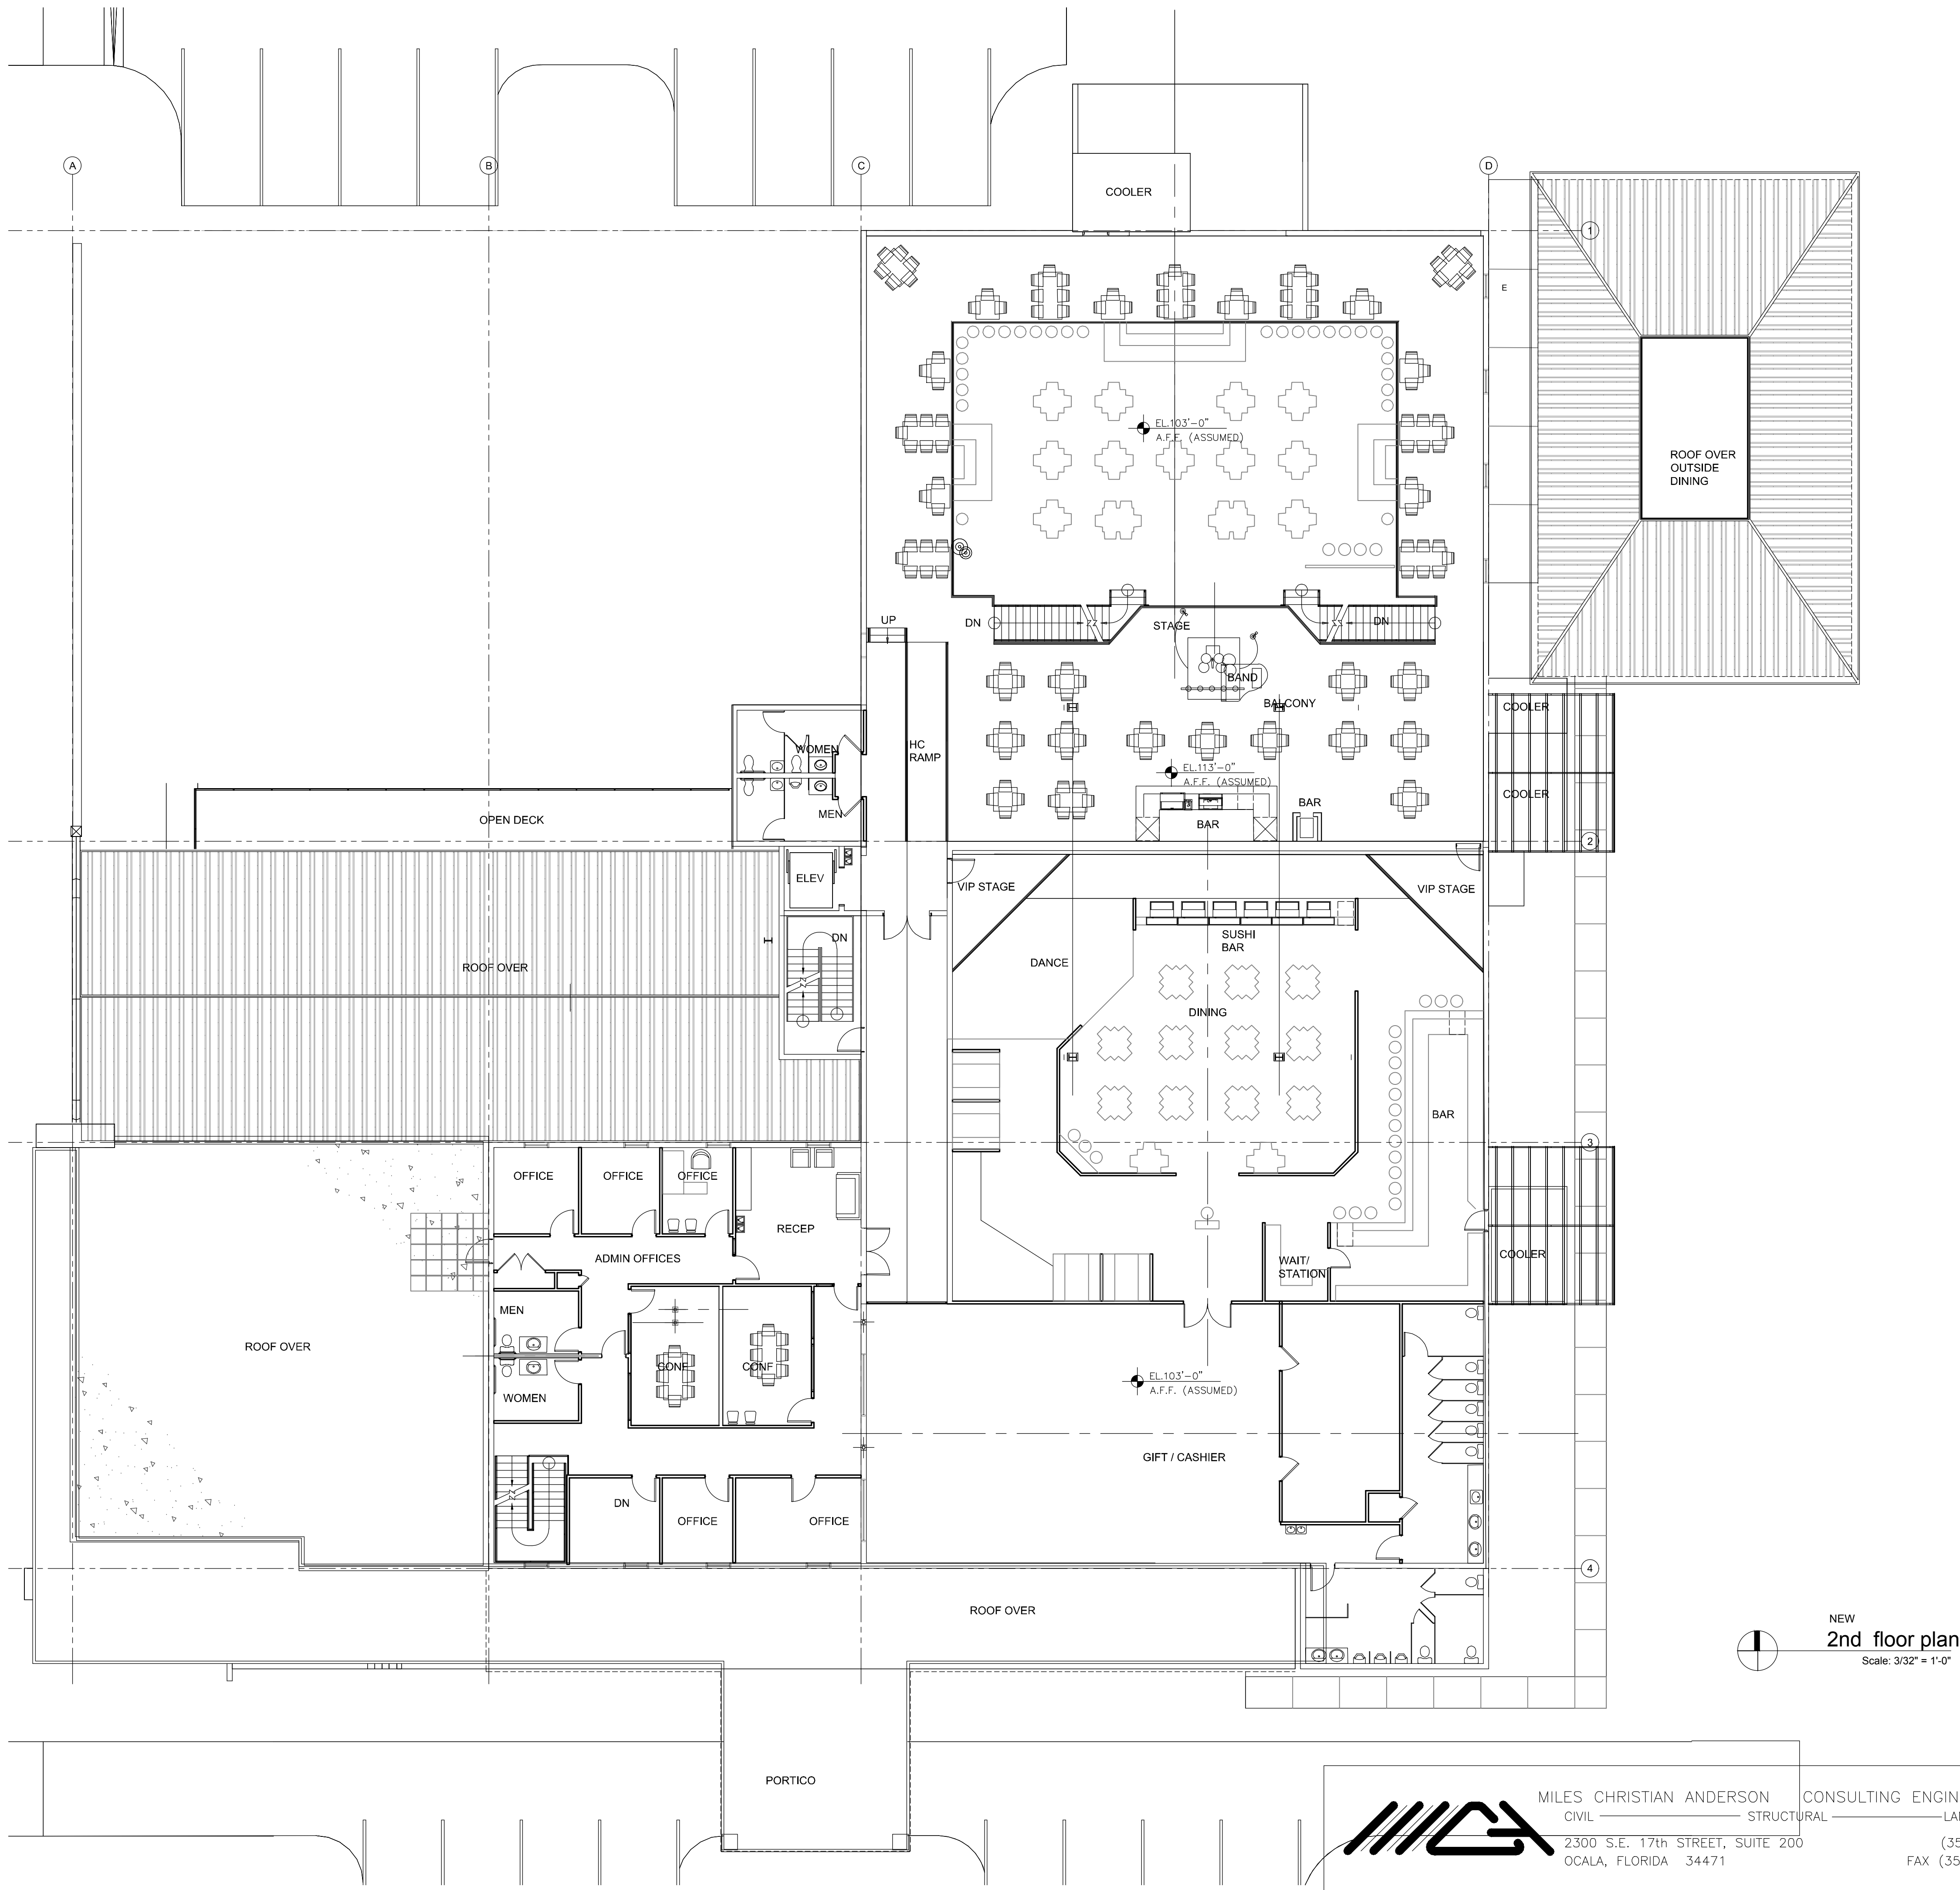

SHEET NOTES

NO.	REVISIONS	DATE
1.		
2.		
3.		

NOTICE

THIS DRAWING IS THE PROPERTY OF DESIGN SOURCE INTERNATIONAL, AND IS LOANED SUBJECT TO THE CONDITION THAT IT SHALL NOT BE USED OR REPRODUCED, COPIED, OR SUBMITTED TO OTHER PARTIES WITHOUT THE CONSENT OF THIS COMPANY.

DESCRIPTION

2nd floor plan

PROJECT

1ST Ave Mixed Use Renovation


DATE	DRN	PJ	CHK	SCALE
6.20.22				as shown

DESIGN • SOURCE
international
Ocala, Florida
www.designsourcei.com

DESIGNER paul l. james

CLIENT The Forge at Madison Commons

PROJECT NO.	DRAWING NO.	REV.
22-0100	A3	

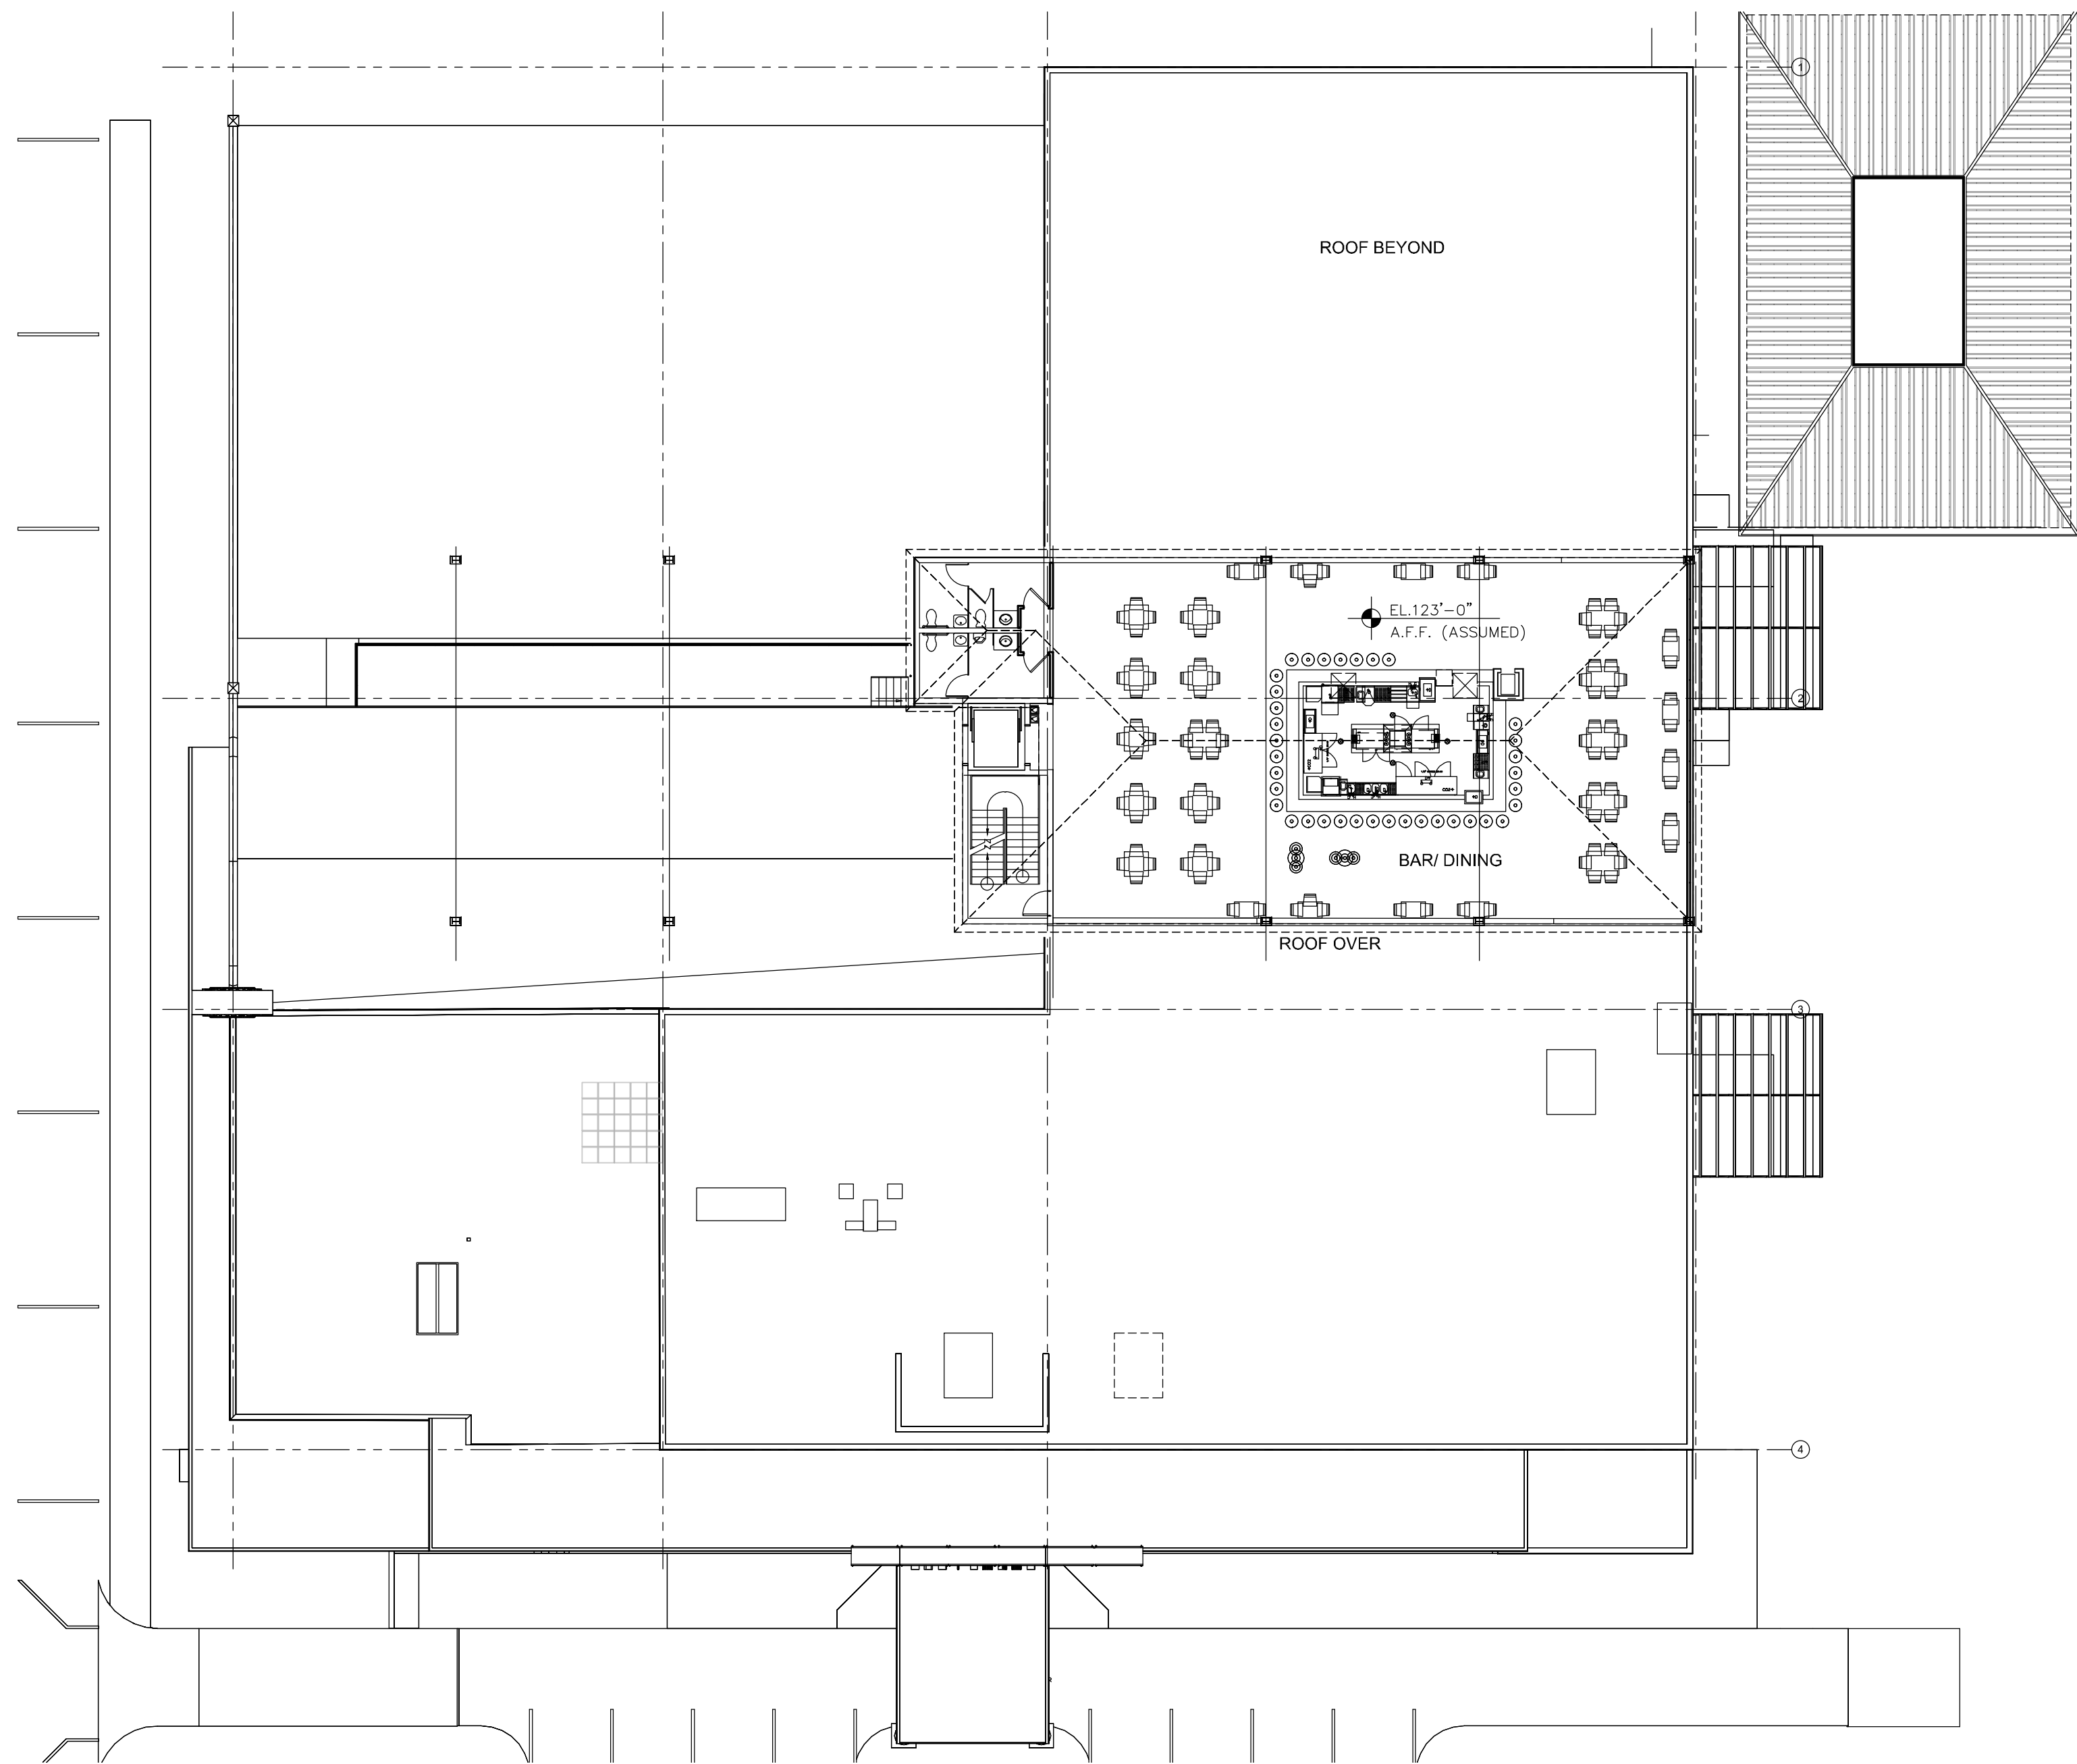

roof plan
Scale: 1/16" = 1'-0"

SHEET NOTES

NO.	REVISIONS	DATE
1.		
2.		
3.		

N O T I C E

THIS DRAWING IS THE PROPERTY OF DESIGN SOURCE INTERNATIONAL, AND IS LOANED SUBJECT TO THE CONDITION THAT IT SHALL NOT BE USED OR REPRODUCED, COPIED, OR SUBMITTED TO OTHER PARTIES WITHOUT THE CONSENT OF THIS COMPANY.

DESCRIPTION

roof plan

PROJECT

1ST Ave Mixed Use Renovation

DATE	6.20.22	DRN	pj	CHK		SCALE	as shown
------	---------	-----	----	-----	--	-------	----------

DESIGN • SOURCE
international
Ocala, Florida
www.designsourceci.com


DESIGNER paul l. james

CLIENT The Forge at Madison Commons


PROJECT NO.	22-0100	DRAWING NO.	A4	REV.	
-------------	---------	-------------	----	------	--




MILES CHRISTIAN ANDERSON CONSULTING ENGINEERS, INC.
CIVIL STRUCTURAL LAND PLANNING
2300 S.E. 17th STREET, SUITE 200 (352) 629-5591
OCALA, FLORIDA 34471 FAX (352) 629-4402

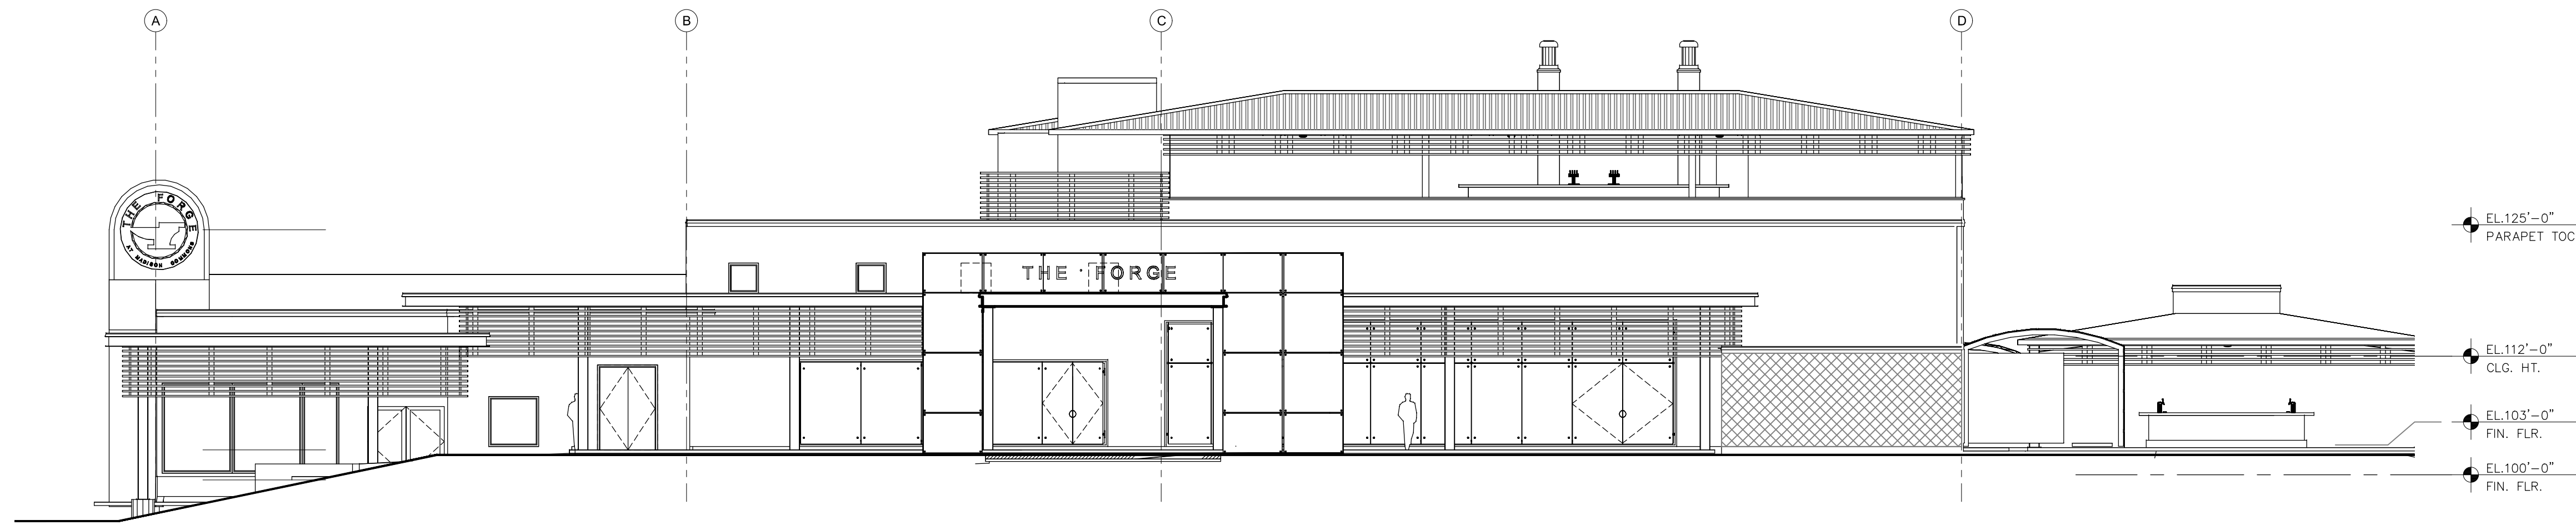


1 south elevation
Scale: 3/32" = 1'-0"

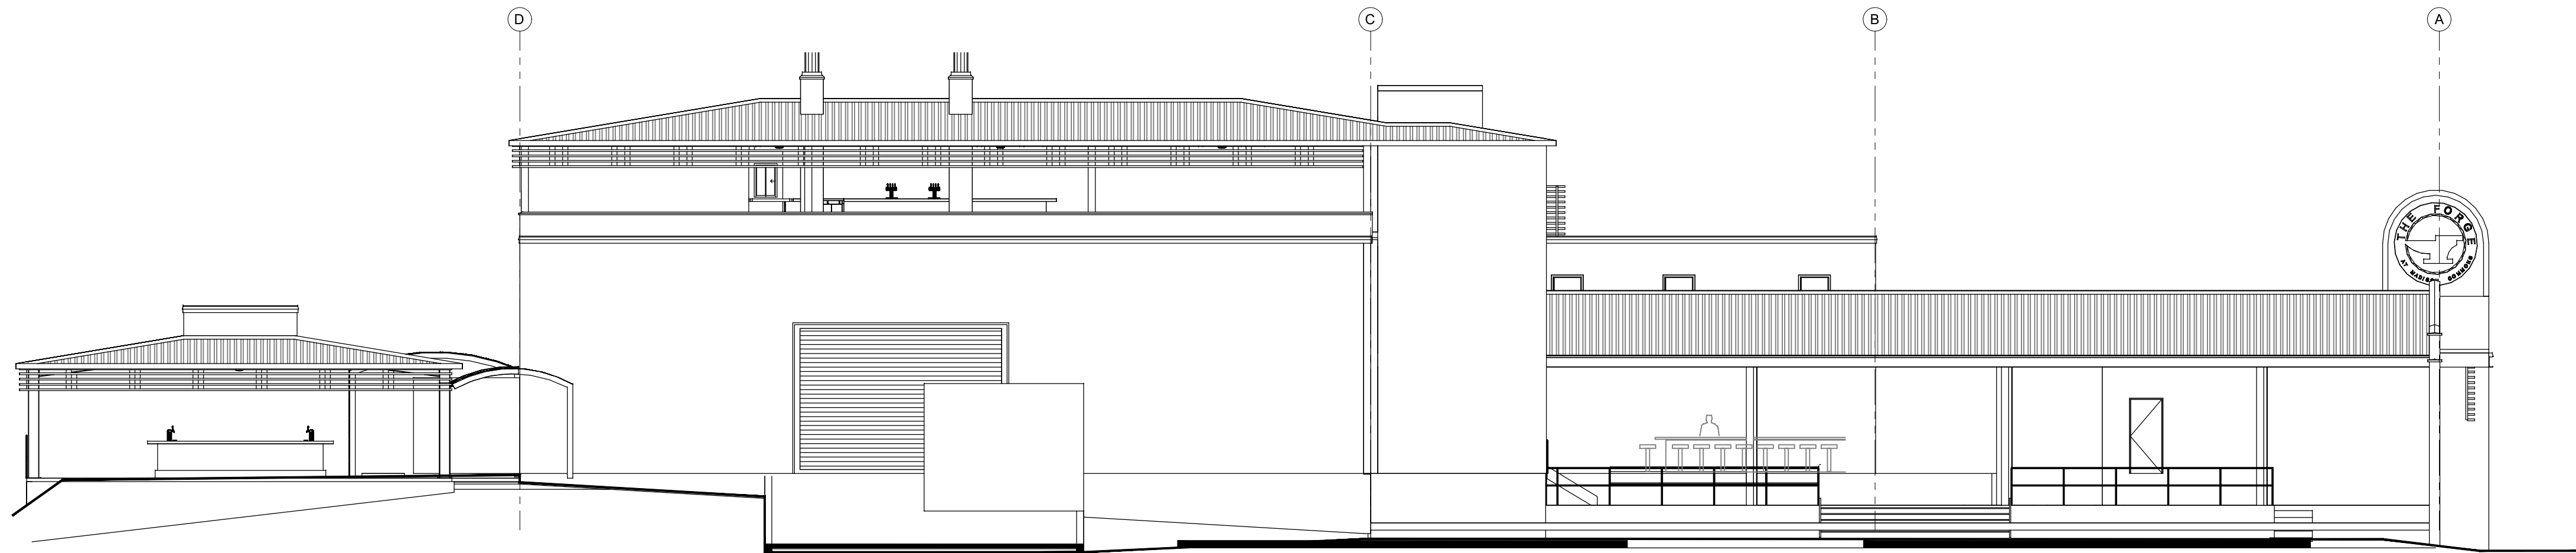

2 north elevation
Scale: 3/32" = 1'-0"

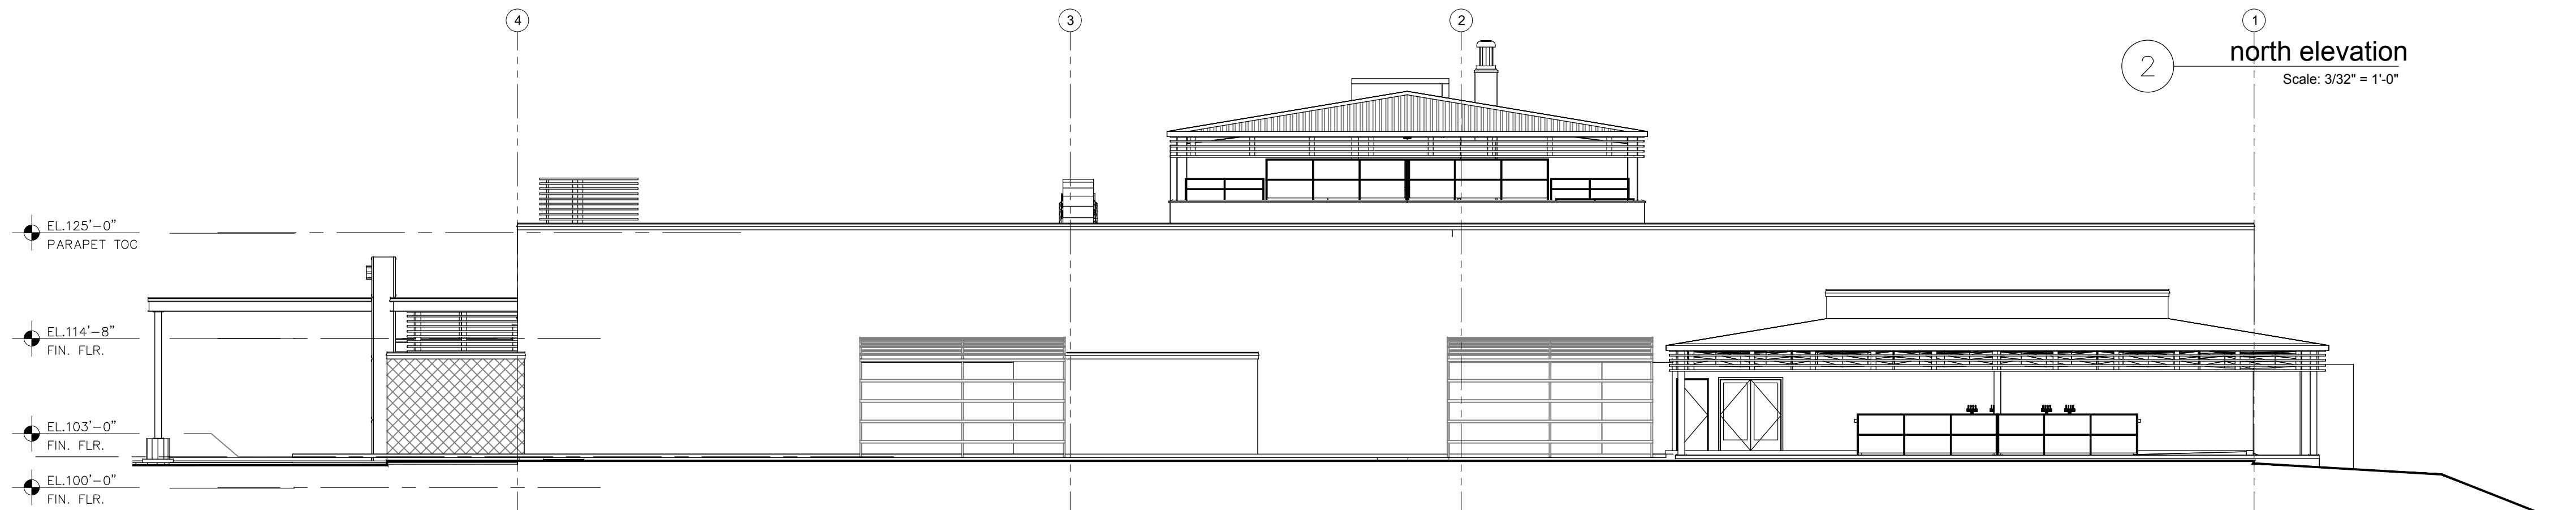

3 east elevation
Scale: 3/32" = 1'-0"

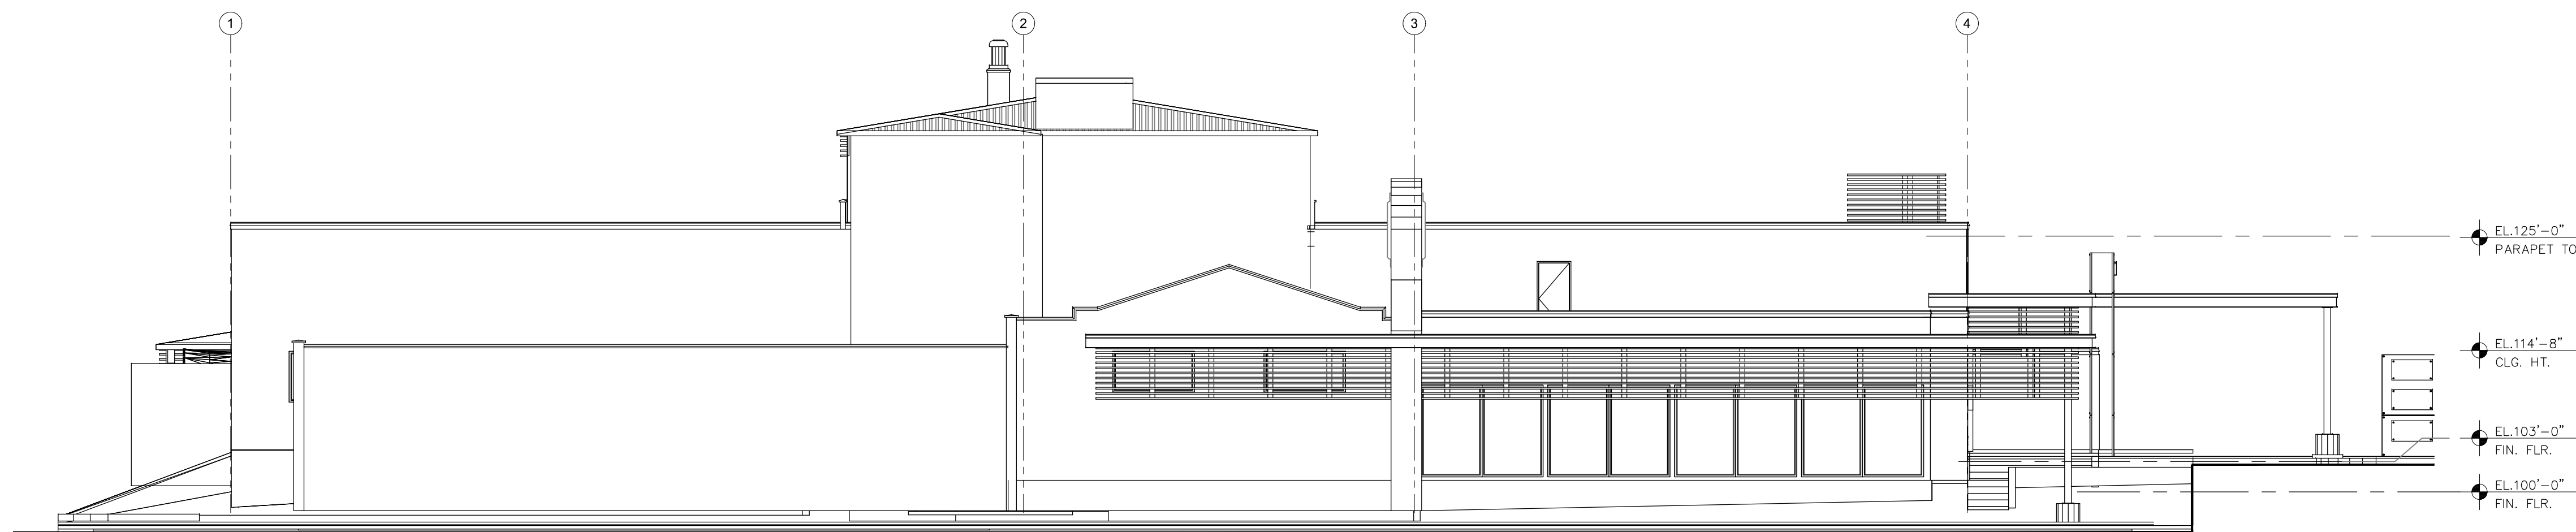

4 west elevation
Scale: 3/32" = 1'-0"



MILES CHRISTIAN ANDERSON CONSULTING ENGINEERS, INC.
CIVIL STRUCTURAL LAND PLANNING
2403 SE 17TH STREET SUITE 502 (352) 629-5591
OCALA, FLORIDA 34471 FAX (352) 629-4402

SHEET NOTES

NO.	REVISIONS	DATE
1.		
2.		
3.		

NOTICE

THIS DRAWING IS THE PROPERTY OF DESIGN SOURCE INTERNATIONAL, AND IS LOANED SUBJECT TO THE CONDITION THAT IT SHALL NOT BE USED OR REPRODUCED, COPIED, OR SUBMITTED TO OTHER PARTIES WITHOUT THE CONSENT OF THIS COMPANY.

DESCRIPTION

elevations

PROJECT

The Forge at Madison Commons

DATE	7.28.22	DRN	PJ	CHK	SCALE	as shown
------	---------	-----	----	-----	-------	----------

DESIGN • SOURCE
international
Ocala, Florida
www.designsourcei.com

DESIGNER paul l. james

CLIENT The Forge at Madison Commons

PROJECT NO.	22-0100	DRAWING NO.	A7	REV.
-------------	---------	-------------	----	------



Miles Christian Anderson Consulting Engineers, Inc.



Miles Christian Anderson Consulting Engineers, Inc.

DESIGN SOURCE
international



MAIN STRUCTURE - PERSPECTIVE

SOUTH ENTRY - PORTICO

JUNE 9, 2022

THE FORGE
AT MADISON COMMONS



Miles Christian Anderson Consulting Engineers, Inc.



Miles Christian Anderson Consulting Engineers, Inc.