

STATE ROAD 40  
WEST SILVER SPRINGS BLVD


SW FORT KING ST

SW 2ND STREET

CITY OF OCALA  
DRAINAGE RETENTION BASIN

SANCTUARY AND  
CHURCH OFFICES  
APPOX 5,100 SF


8' TALL SIGN  
MAX 24 SF

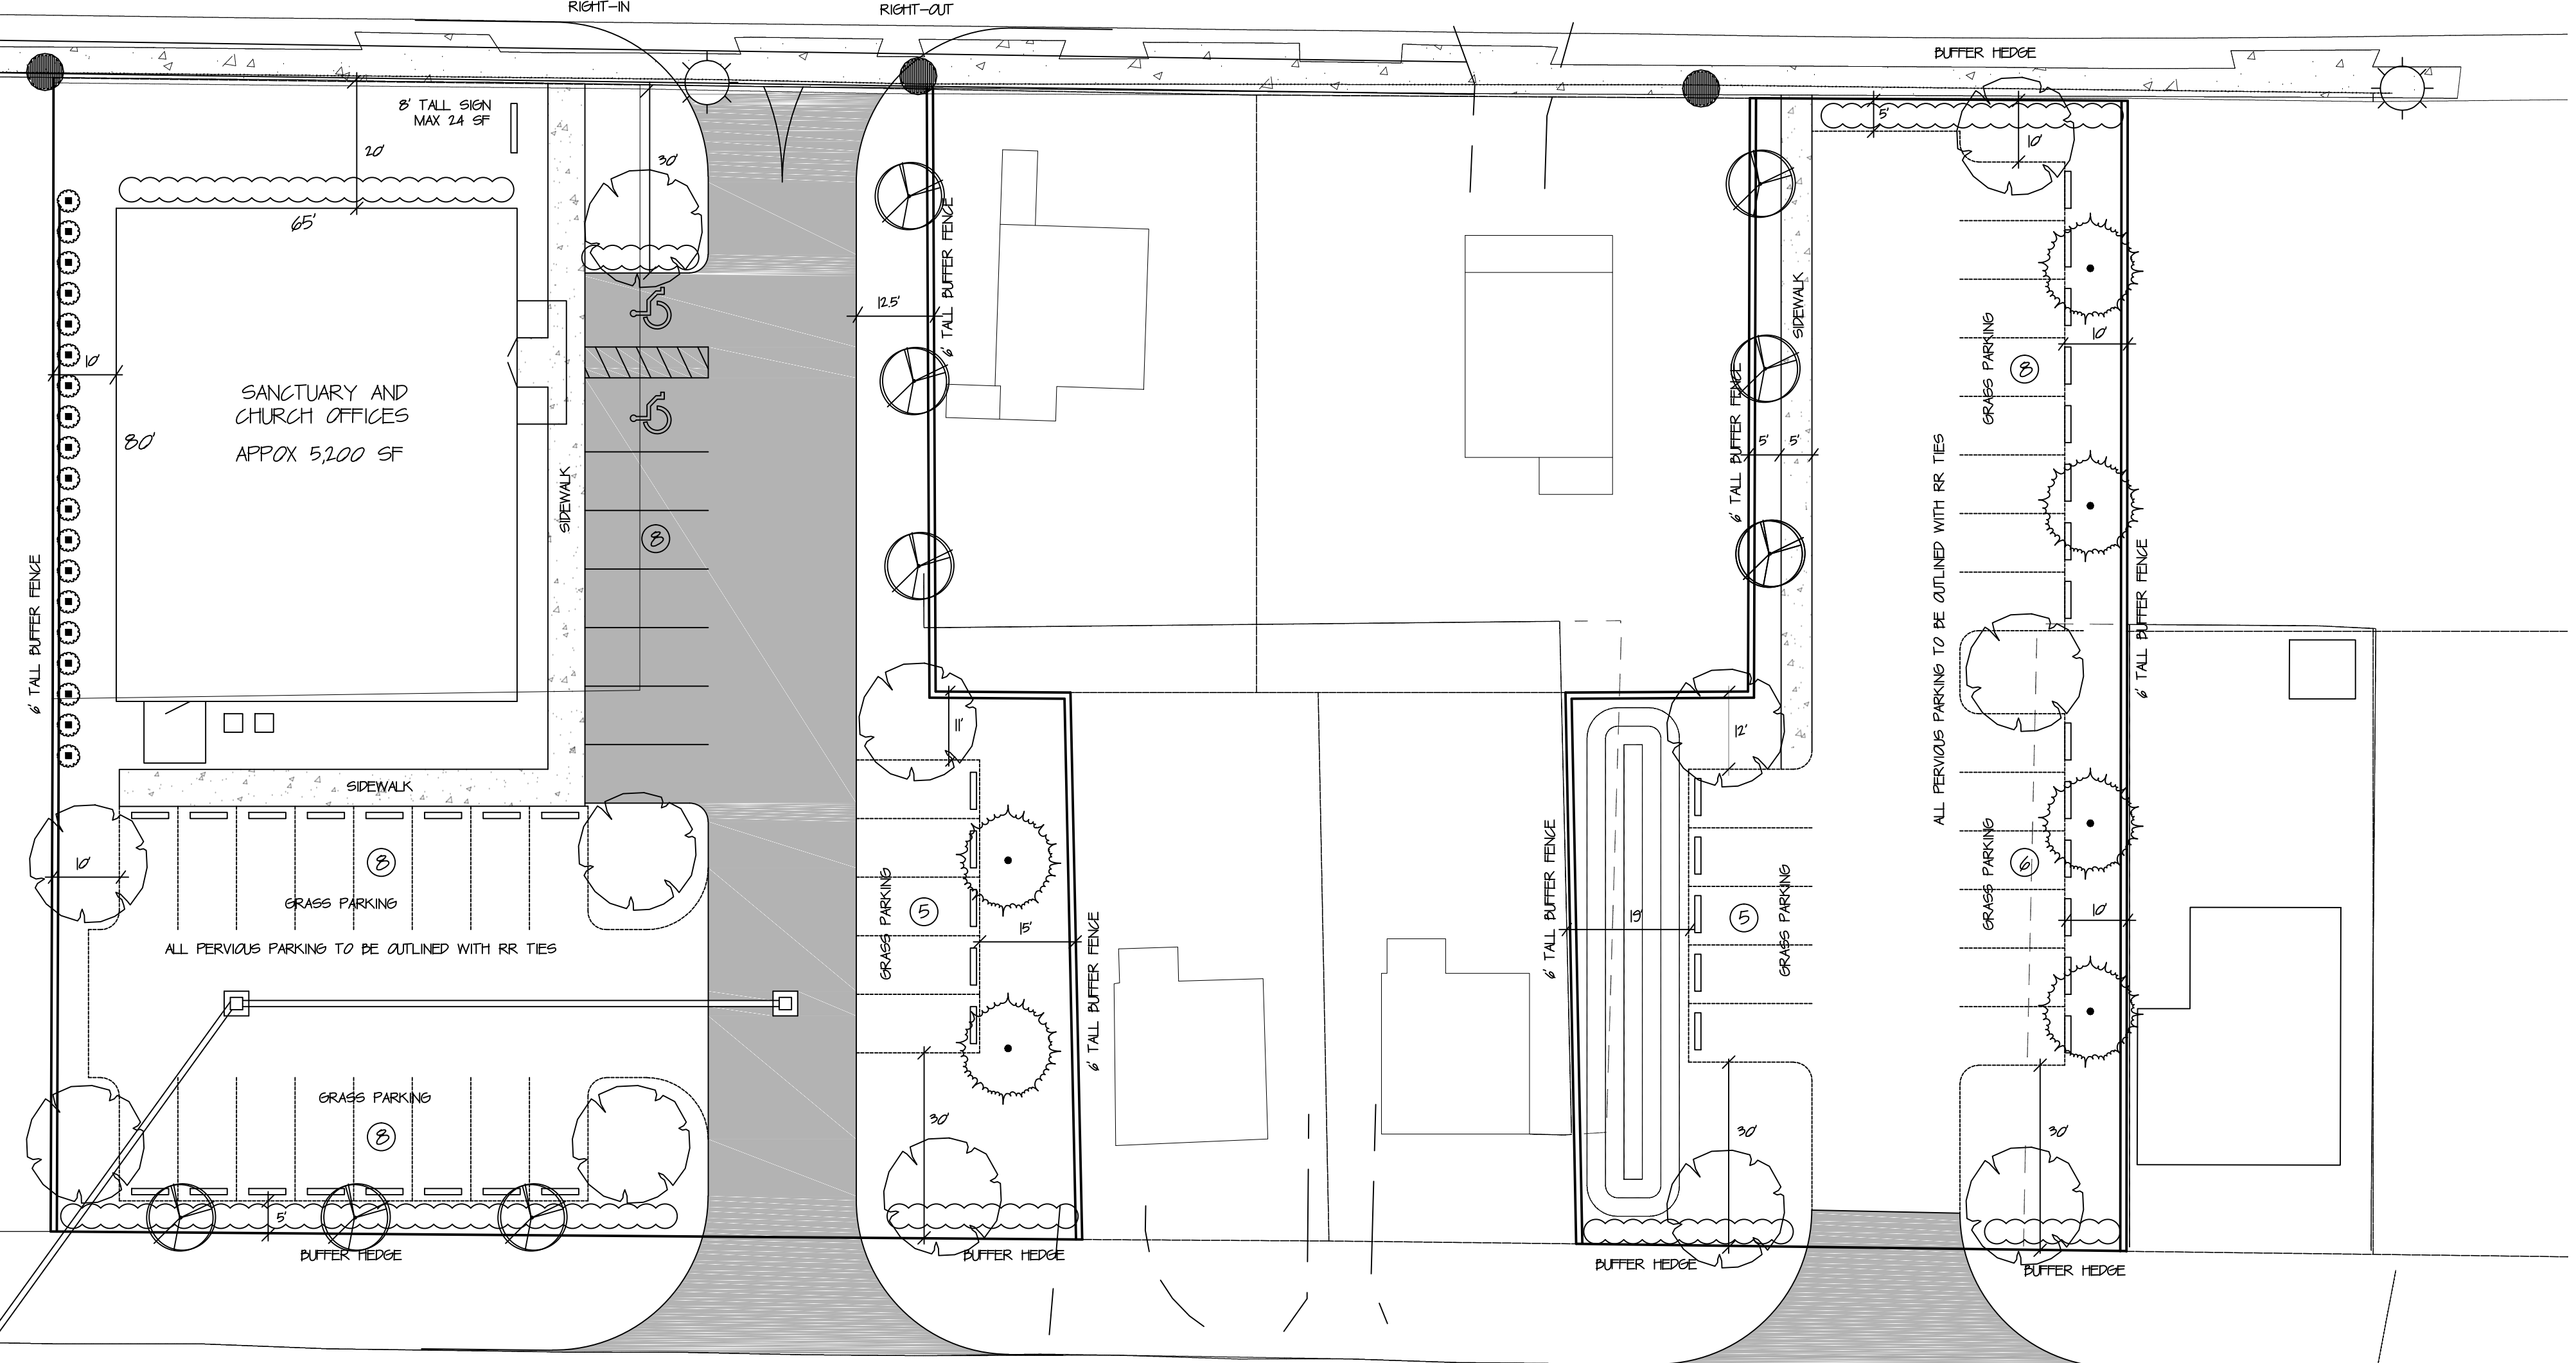


NO.	DATE	DESCRIPTION	BY

DRAWN BY:	RAK	DATE:	7 / 24
SCALE:	1" = 20'	DRAWING NO.:	
JOB NO.:		NEW NAME:	
		PG.	

ENVIRONMENTAL DESIGN  
ANDY KESSELING, LANDSCAPE ARCHITECT  
P.O. BOX 5121  
1920 SE. 8th STREET  
OCALA, FLORIDA 34478  
(352) 622-8899  
LANDSCAPE ARCHITECTURE, SITE PLANNING,  
GOLF COURSE DESIGN, COMMERCIAL-RESIDENTIAL DESIGN

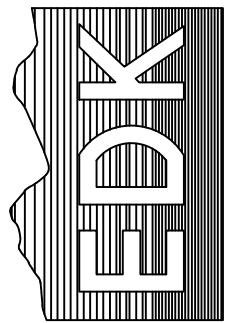

PRELIMINARY SITE LAYOUT  
LEGACY VIEW CHURCH  
OCALA FLORIDA

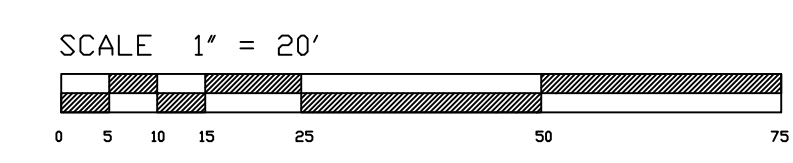

RICHARD A KESSELING JR., PLA, ASLA  
LANDSCAPE ARCHITECT, STATE OF FLORIDA #858