

CONTRACT PLANS COMPONENTS
ROADWAY
SIGNING AND PAVEMENT MARKING
SIGNALIZATION

STATE OF FLORIDA
DEPARTMENT OF TRANSPORTATION
ROADWAY PLANS

FINANCIAL PROJECT ID 452635-1-52-01



MARION COUNTY (36030000)

STATE ROAD NO. 25/200 (US 27 / US 301 / US 441)

RESURFACING FROM SW 10TH ST TO SW 4TH ST

INDEX OF ROADWAY PLANS

SHEET NO.	SHEET DESCRIPTION
1	KEY SHEET
2	SIGNATURE SHEET
3	TYPICAL SECTIONS
4	TYPICAL SECTION DETAILS
5	PROJECT LAYOUT
6 - 7	PROJECT CONTROL
8	GENERAL NOTES
9 - 11	ROADWAY PLAN
12	TRAFFIC MONITORING SITE
13	SPECIAL DETAILS
14	VERIFIED UTILITY LOCATE
15 - 26	TEMPORARY TRAFFIC CONTROL PLAN
27 - 29	UTILITY ADJUSTMENTS

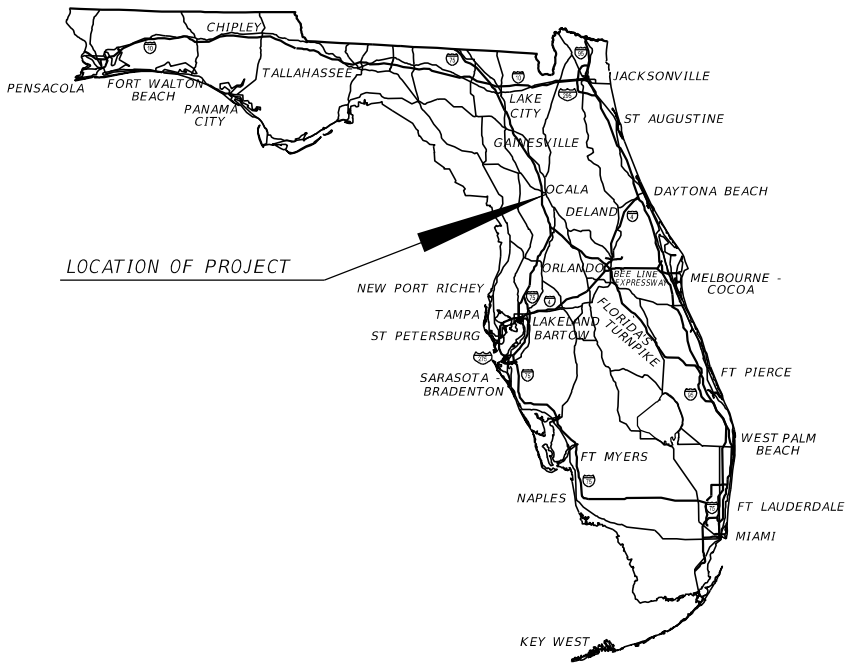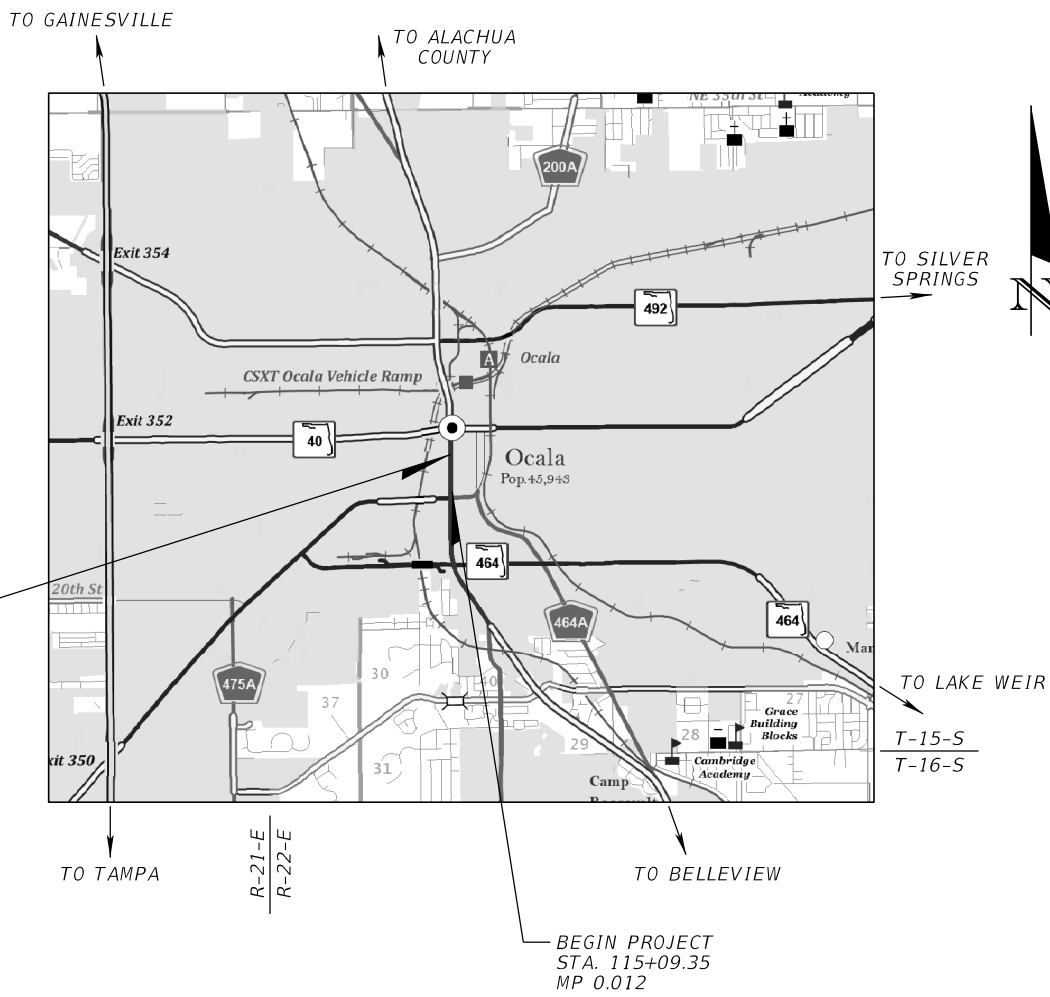

GOVERNING STANDARD PLANS:
Florida Department of Transportation, FY2026-27 Standard Plans for Road and Bridge Construction and applicable Interim Revisions (IRs).

Standard Plans for Road Construction and associated IRs are available at the following website: <http://www.fdot.gov/design/standardplans>

GOVERNING STANDARD SPECIFICATIONS:
Florida Department of Transportation, FY2026-27 Standard Specifications for Road and Bridge Construction at the following website: <http://www.fdot.gov/programmanagement/Implemented/SpecBooks>


ROADWAY PLANS
ENGINEER OF RECORD:

MICHAEL ZACHARY KERKMAN, P.E.
P.E. LICENSE NUMBER 91145
COMPREHENSIVE ENGINEERING SERVICES
201 S. ORANGE AVE.
ORLANDO, FL 32801
(407)-423-1600
CONTRACT NO.: C-AL65
VENDOR NO.: F593472222001

FDOT PROJECT MANAGER:

ANTHONY MILLER, P.E.

DCPME SUBMITTAL MAY 2026		
CONSTRUCTION CONTRACT NO.	FISCAL YEAR	SHEET NO.
TBD	27	1

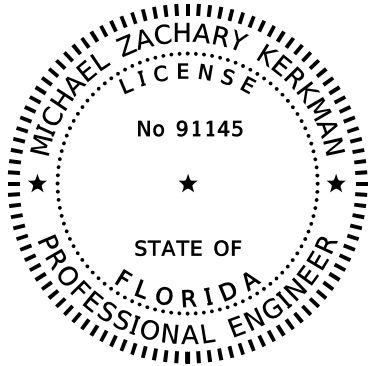

THIS ITEM HAS BEEN DIGITALLY
SIGNED AND SEALED BY


ON THE DATE ADJACENT TO THE SEAL

SIGNATURE MUST BE VERIFIED
ON ANY ELECTRONIC COPIES.

COMPREHENSIVE ENGINEERING SERVICES, INC.
201 S. ORANGE AVENUE, SUITE 1300
ORLANDO, FLORIDA 32801
MICHAEL ZACHARY KERKMAN, P.E. NO. 91145

THE ABOVE NAMED PROFESSIONAL ENGINEER SHALL BE RESPONSIBLE FOR THE
FOLLOWING SHEETS IN ACCORDANCE WITH RULE 61G15-23.004, F.A.C.

<u>SHEET NO.</u>	<u>SHEET DESCRIPTION</u>
1	KEY SHEET
2	SIGNATURE SHEET
3	TYPICAL SECTIONS
4	TYPICAL SECTION DETAILS
5	PROJECT LAYOUT
6 - 7	PROJECT CONTROL
8	GENERAL NOTES
9 - 11	ROADWAY PLAN
13	SPECIAL DETAILS
14	VERIFIED UTILITY LOCATE
15 - 26	TEMPORARY TRAFFIC CONTROL PLAN
27 - 29	UTILITY ADJUSTMENTS

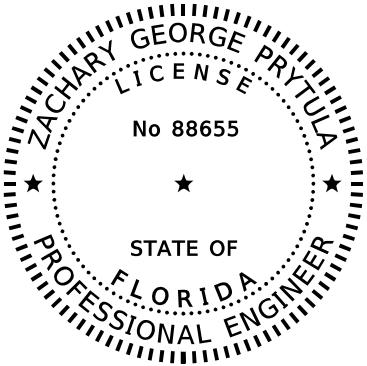

THIS ITEM HAS BEEN DIGITALLY
SIGNED AND SEALED BY:

ON THE DATE ADJACENT TO THE SEAL


SIGNATURE MUST BE VERIFIED
ON ANY ELECTRONIC COPIES.

COMPREHENSIVE ENGINEERING SERVICES, INC.
201 S. ORANGE AVENUE, SUITE 1300
ORLANDO, FLORIDA 32801
ZACHARY GEORGE PRYTULA, P.E. NO. 88655

THE ABOVE NAMED PROFESSIONAL ENGINEER SHALL BE RESPONSIBLE FOR THE
FOLLOWING SHEETS IN ACCORDANCE WITH RULE 61G15-23.004, F.A.C.

<u>SHEET NO.</u>	<u>SHEET DESCRIPTION</u>
2	SIGNATURE SHEET
12	TRAFFIC MONITORING SITE

REVISIONS				ENGINEER OF RECORD			STATE OF FLORIDA DEPARTMENT OF TRANSPORTATION			SIGNATURE SHEET	SHEET NO.
DATE	DESCRIPTION	DATE	DESCRIPTION	MICHAEL ZACHARY KERKMAN, P.E. LICENSE NUMBER: 91145 COMPREHENSIVE ENG. SERVICES, INC. 201 S ORANGE AVE, SUITE 1300 ORLANDO, FL 32801-3442			ROAD NO.	COUNTY	FINANCIAL PROJECT ID		
							SR 25/200	MARION	452635-1-52-01		
											2

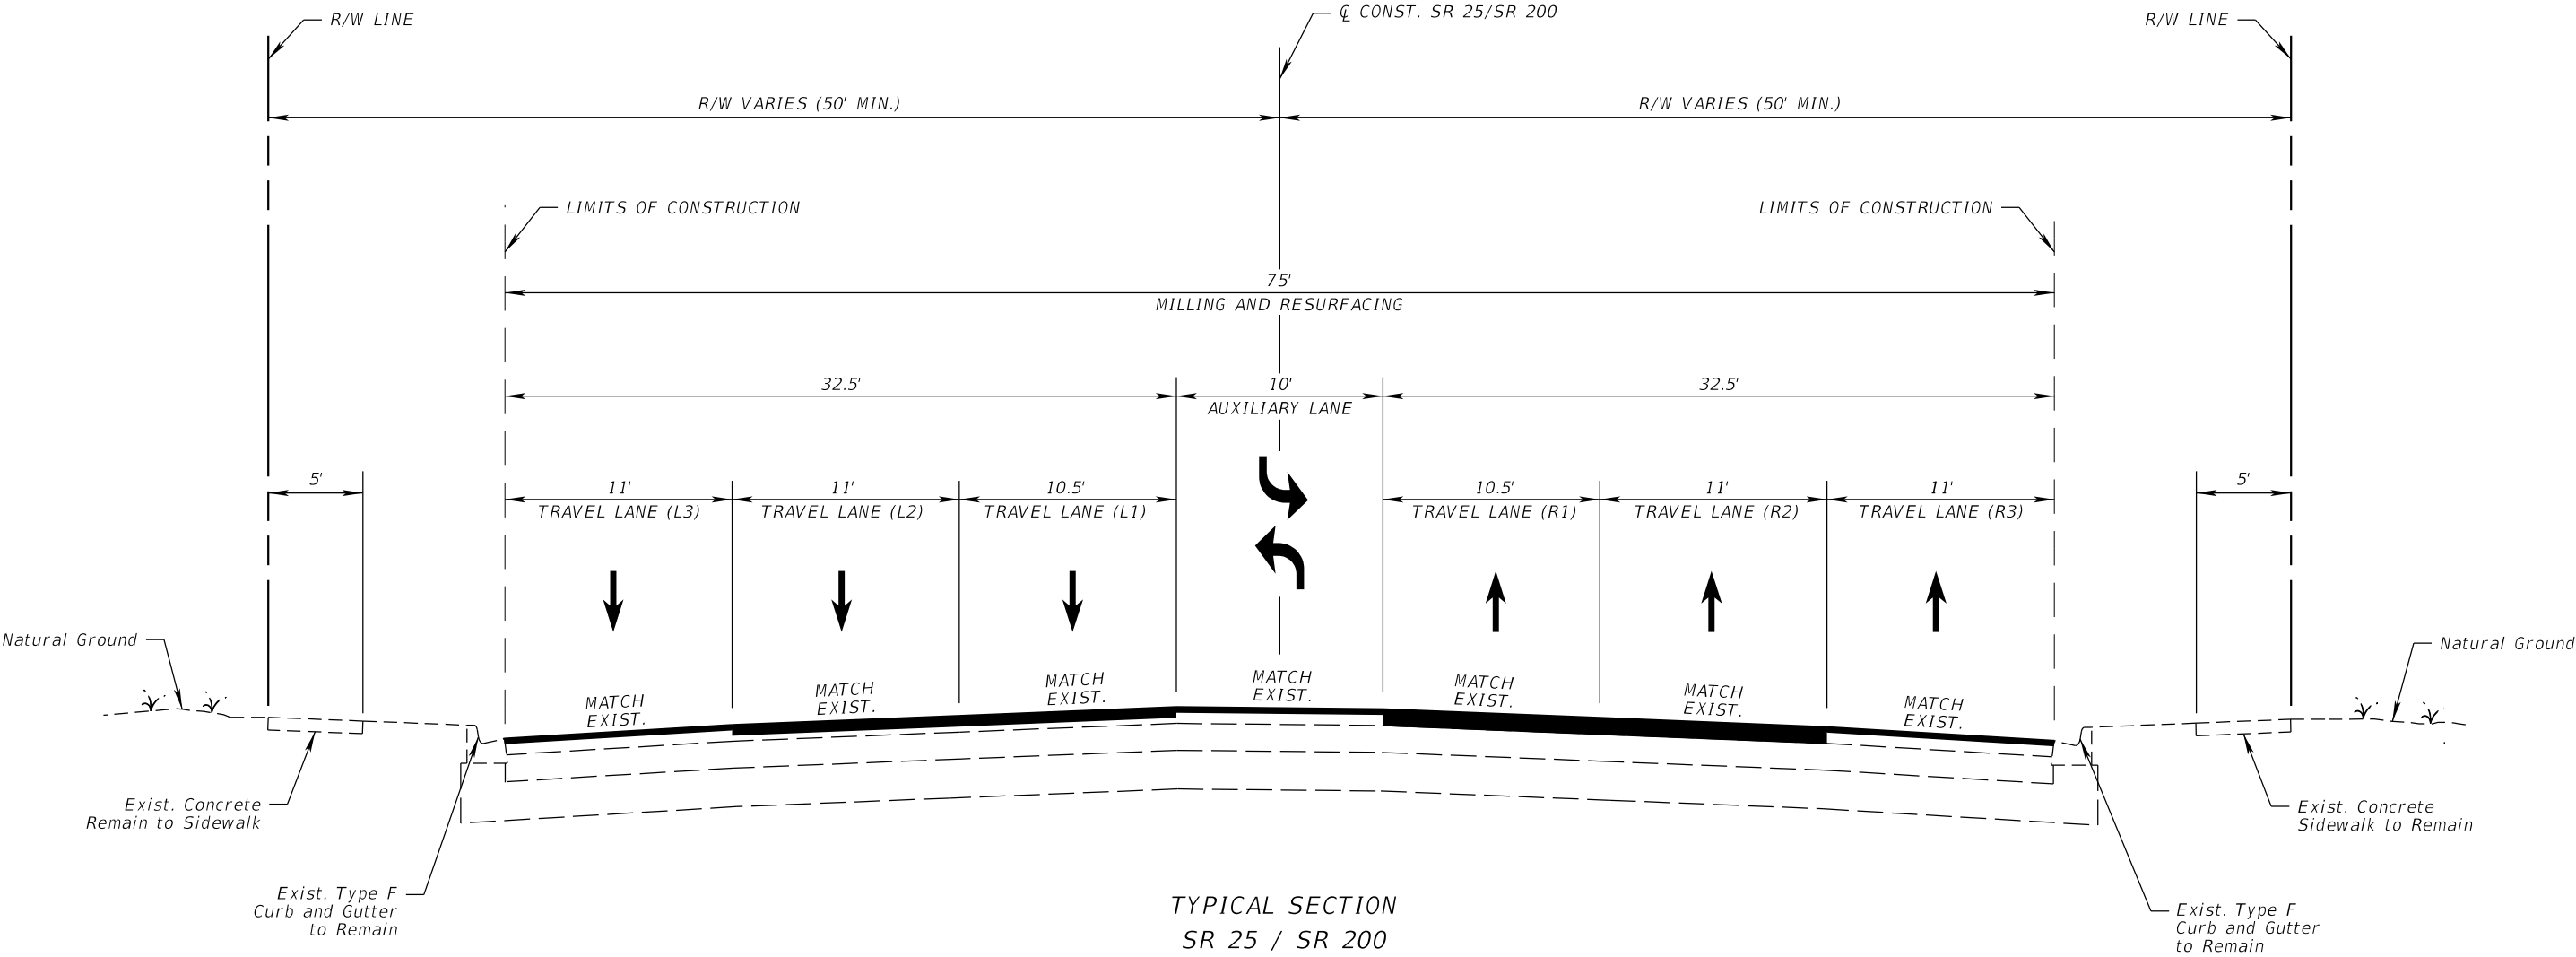

TYPICAL SECTION
SR 25 / SR 200
STA. 115+09.35 TO STA. 130+05.69

TRAVEL LANES (L3, R3),
AUXILIARY LANES AND SIDE STREETS

MILLING

MILL EXISTING ASPHALT
PAVEMENT FOR DEPTH (1½")

RESURFACING

FRICTION COURSE FC-12.5 (TRAFFIC C) (1½") (PG 76-22)

TRAVEL LANES (L1, L2)

MILLING

MILL EXISTING ASPHALT
PAVEMENT FOR DEPTH (3")

RESURFACING

TYPE SP STRUCTURAL COURSE (TRAFFIC C) (1½")
AND FRICTION COURSE FC-12.5 (TRAFFIC C) (1½") (PG 76-22)

TRAVEL LANES (R1, R2)

MILLING

MILL EXISTING ASPHALT
PAVEMENT FOR DEPTH (4")

RESURFACING

TYPE SP STRUCTURAL COURSE (TRAFFIC C) (2½")
AND FRICTION COURSE FC-12.5 (TRAFFIC C) (1½") (PG 76-22)


TRAFFIC DATA

CURRENT YEAR = 2025 AADT = 39,500
ESTIMATED OPENING YEAR = 2027 AADT = 40,200
ESTIMATED DESIGN YEAR = 2047 AADT = 48,100
K = 9.0% D = 50.0% T = 14.15% (24 HOUR)
DESIGN HOUR T = 7.57%
DESIGN SPEED = 35 MPH
CONTEXT CLASSIFICATION = C4


NOTES

1. DURING MILLING OPERATIONS, BASE EXPOSURE MAY OCCUR AT CERTAIN LOCATIONS. DURING MAINTENANCE OF TRAFFIC, BASE MUST BE PROTECTED AT ALL TIMES. TRAFFIC WILL NOT BE ALLOWED ON THE EXISTING BASE MATERIAL. THE CONTRACTOR MAY PROVIDE A LEVELING COURSE AS NEEDED TO REPAIR THE BASE.

REVISIONS				ENGINEER OF RECORD	STATE OF FLORIDA DEPARTMENT OF TRANSPORTATION			TYPICAL SECTIONS	SHEET NO.
DATE	DESCRIPTION	DATE	DESCRIPTION	MICHAEL ZACHARY KERKMAN, P.E. LICENSE NUMBER: 91145 COMPREHENSIVE ENG. SERVICES, INC. 201 S ORANGE AVE, SUITE 1300 ORLANDO, FL 32801-3442	ROAD NO.	COUNTY	FINANCIAL PROJECT ID		3
					SR 25/200	MARION	452635-1-52-01		

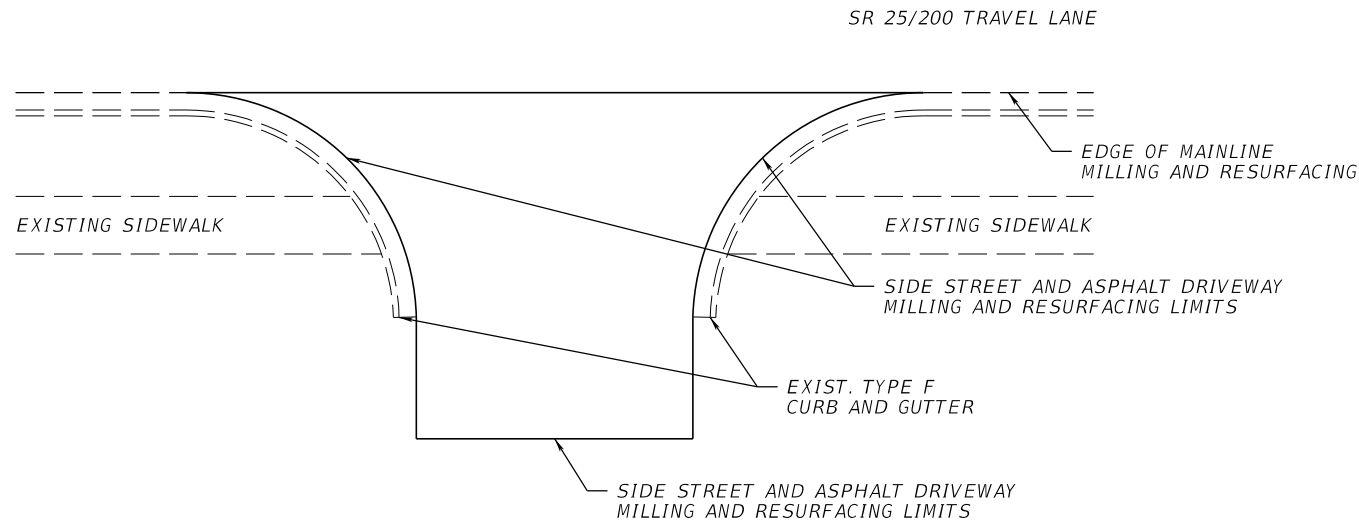

**SIDE STREET AND ASPHALT DRIVEWAY
MILLING AND RESURFACING DETAIL**
NTS

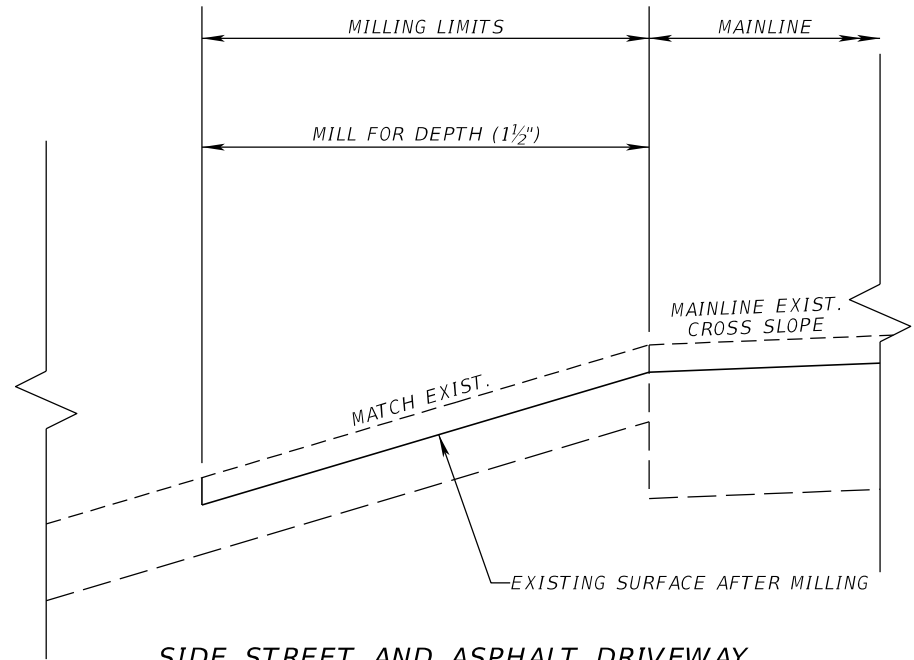

**SIDE STREET AND ASPHALT DRIVEWAY
MILLING DETAIL**
NTS


MILLING

MILL EXISTING ASPHALT
PAVEMENT FOR DEPTH (1 1/2")

RESURFACING

FRICTION COURSE FC-12.5 (1 1/2") (PG 76-22)

NOTE: MIRROR DETAIL FOR LEFT SIDE STREETS AND ASPHALT DRIVEWAYS.

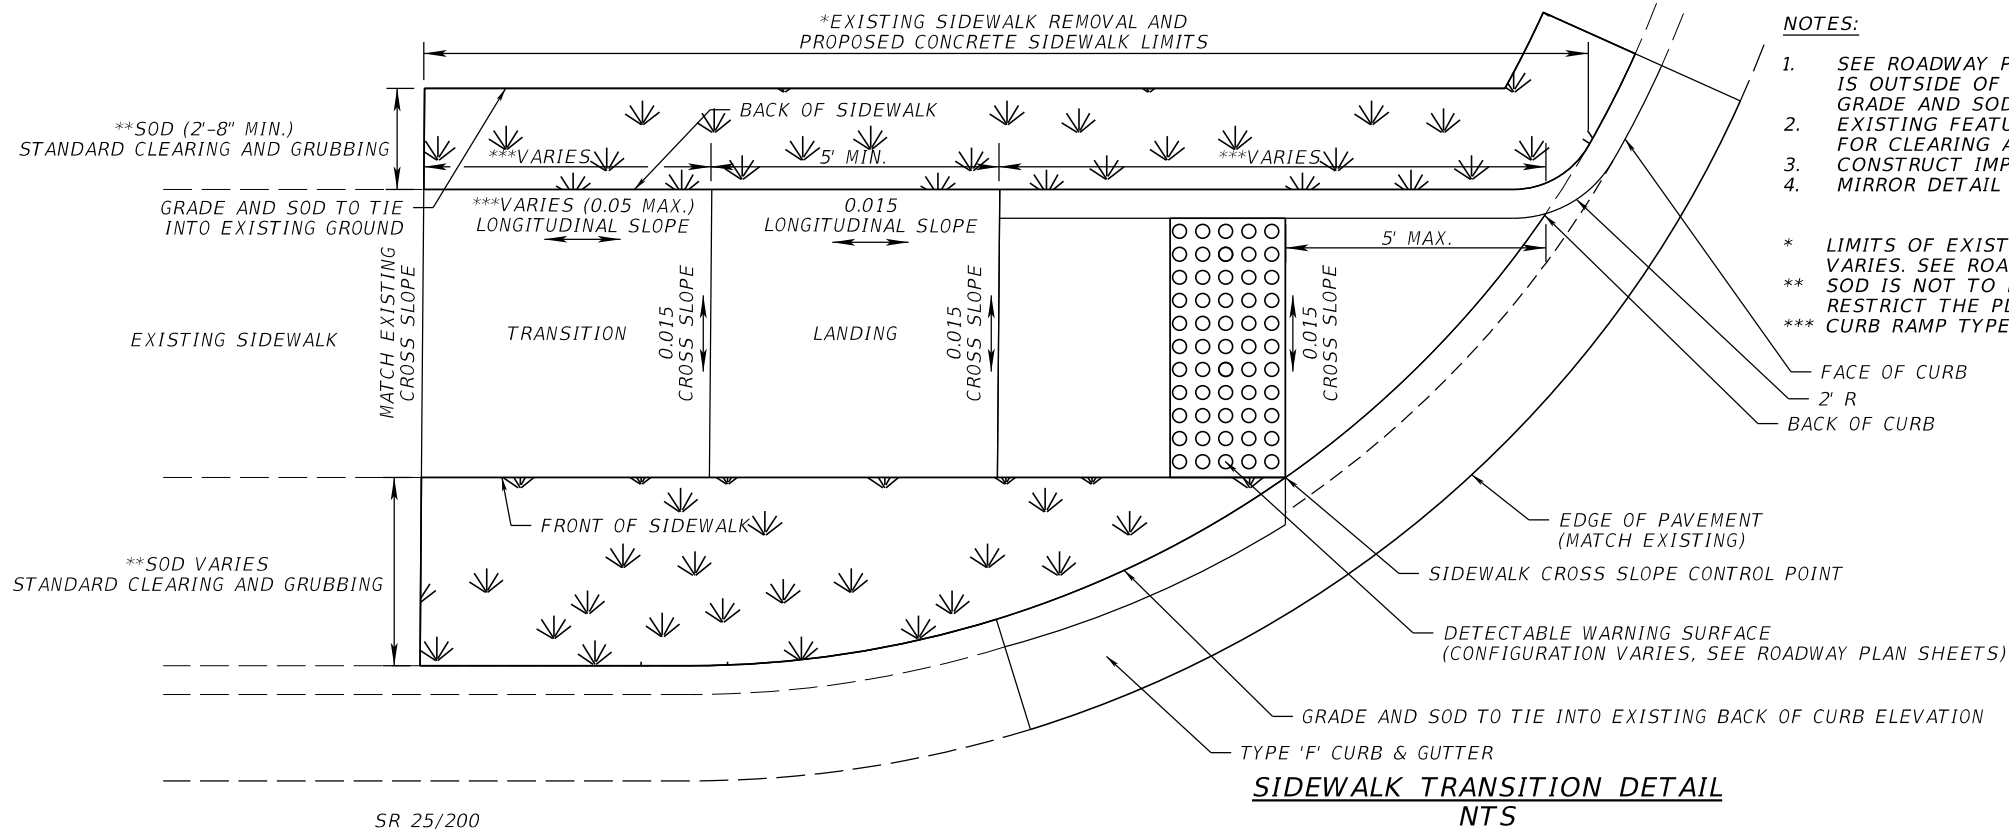


NOTES:

- SEE ROADWAY PLAN SHEETS FOR LOCATIONS WHERE EXISTING SIDEWALK TO BE REMOVED IS OUTSIDE OF THE LIMITS OF THE PROPOSED SIDEWALK. REMOVE EXISTING SIDEWALK, GRADE AND SOD AT THOSE LOCATIONS.
 - EXISTING FEATURES INCLUDING PULL BOXES, VALVES, ETC. TO REMAIN IN AREAS SHOWN FOR CLEARING AND GRUBBING, GRADING AND SODDING UNLESS OTHERWISE NOTED.
 - CONSTRUCT IMPROVEMENTS TO ENSURE POSITIVE DRAINAGE.
 - MIRROR DETAIL FOR RIGHT SIDE IMPROVEMENTS.
- * LIMITS OF EXISTING SIDEWALK REMOVAL AND PROPOSED CONCRETE SIDEWALK IMPROVEMENTS VARIES. SEE ROADWAY PLAN SHEETS FOR LOCATION, DEPTH AND DIMENSIONS.
** SOD IS NOT TO BE PROVIDED AT LOCATIONS WHERE R/W LIMITS OR EXISTING FEATURES RESTRICT THE PLACEMENT OF SOD. SEE ROADWAY PLAN SHEETS.
*** CURB RAMP TYPE, WIDTH AND SLOPE VARIES. SEE ROADWAY PLAN SHEETS.

REVISIONS				ENGINEER OF RECORD		STATE OF FLORIDA DEPARTMENT OF TRANSPORTATION			SHEET NO.
DATE	DESCRIPTION	DATE	DESCRIPTION	MICHAEL ZACHARY KERKMAN, P.E. LICENSE NUMBER: 91145 COMPREHENSIVE ENG. SERVICES, INC. 201 S ORANGE AVE, SUITE 1300 ORLANDO, FL 32801-3442		ROAD NO.	COUNTY	FINANCIAL PROJECT ID	
						SR 25/200	MARION	452635-1-52-01	



TYPICAL SECTION DETAILS

4

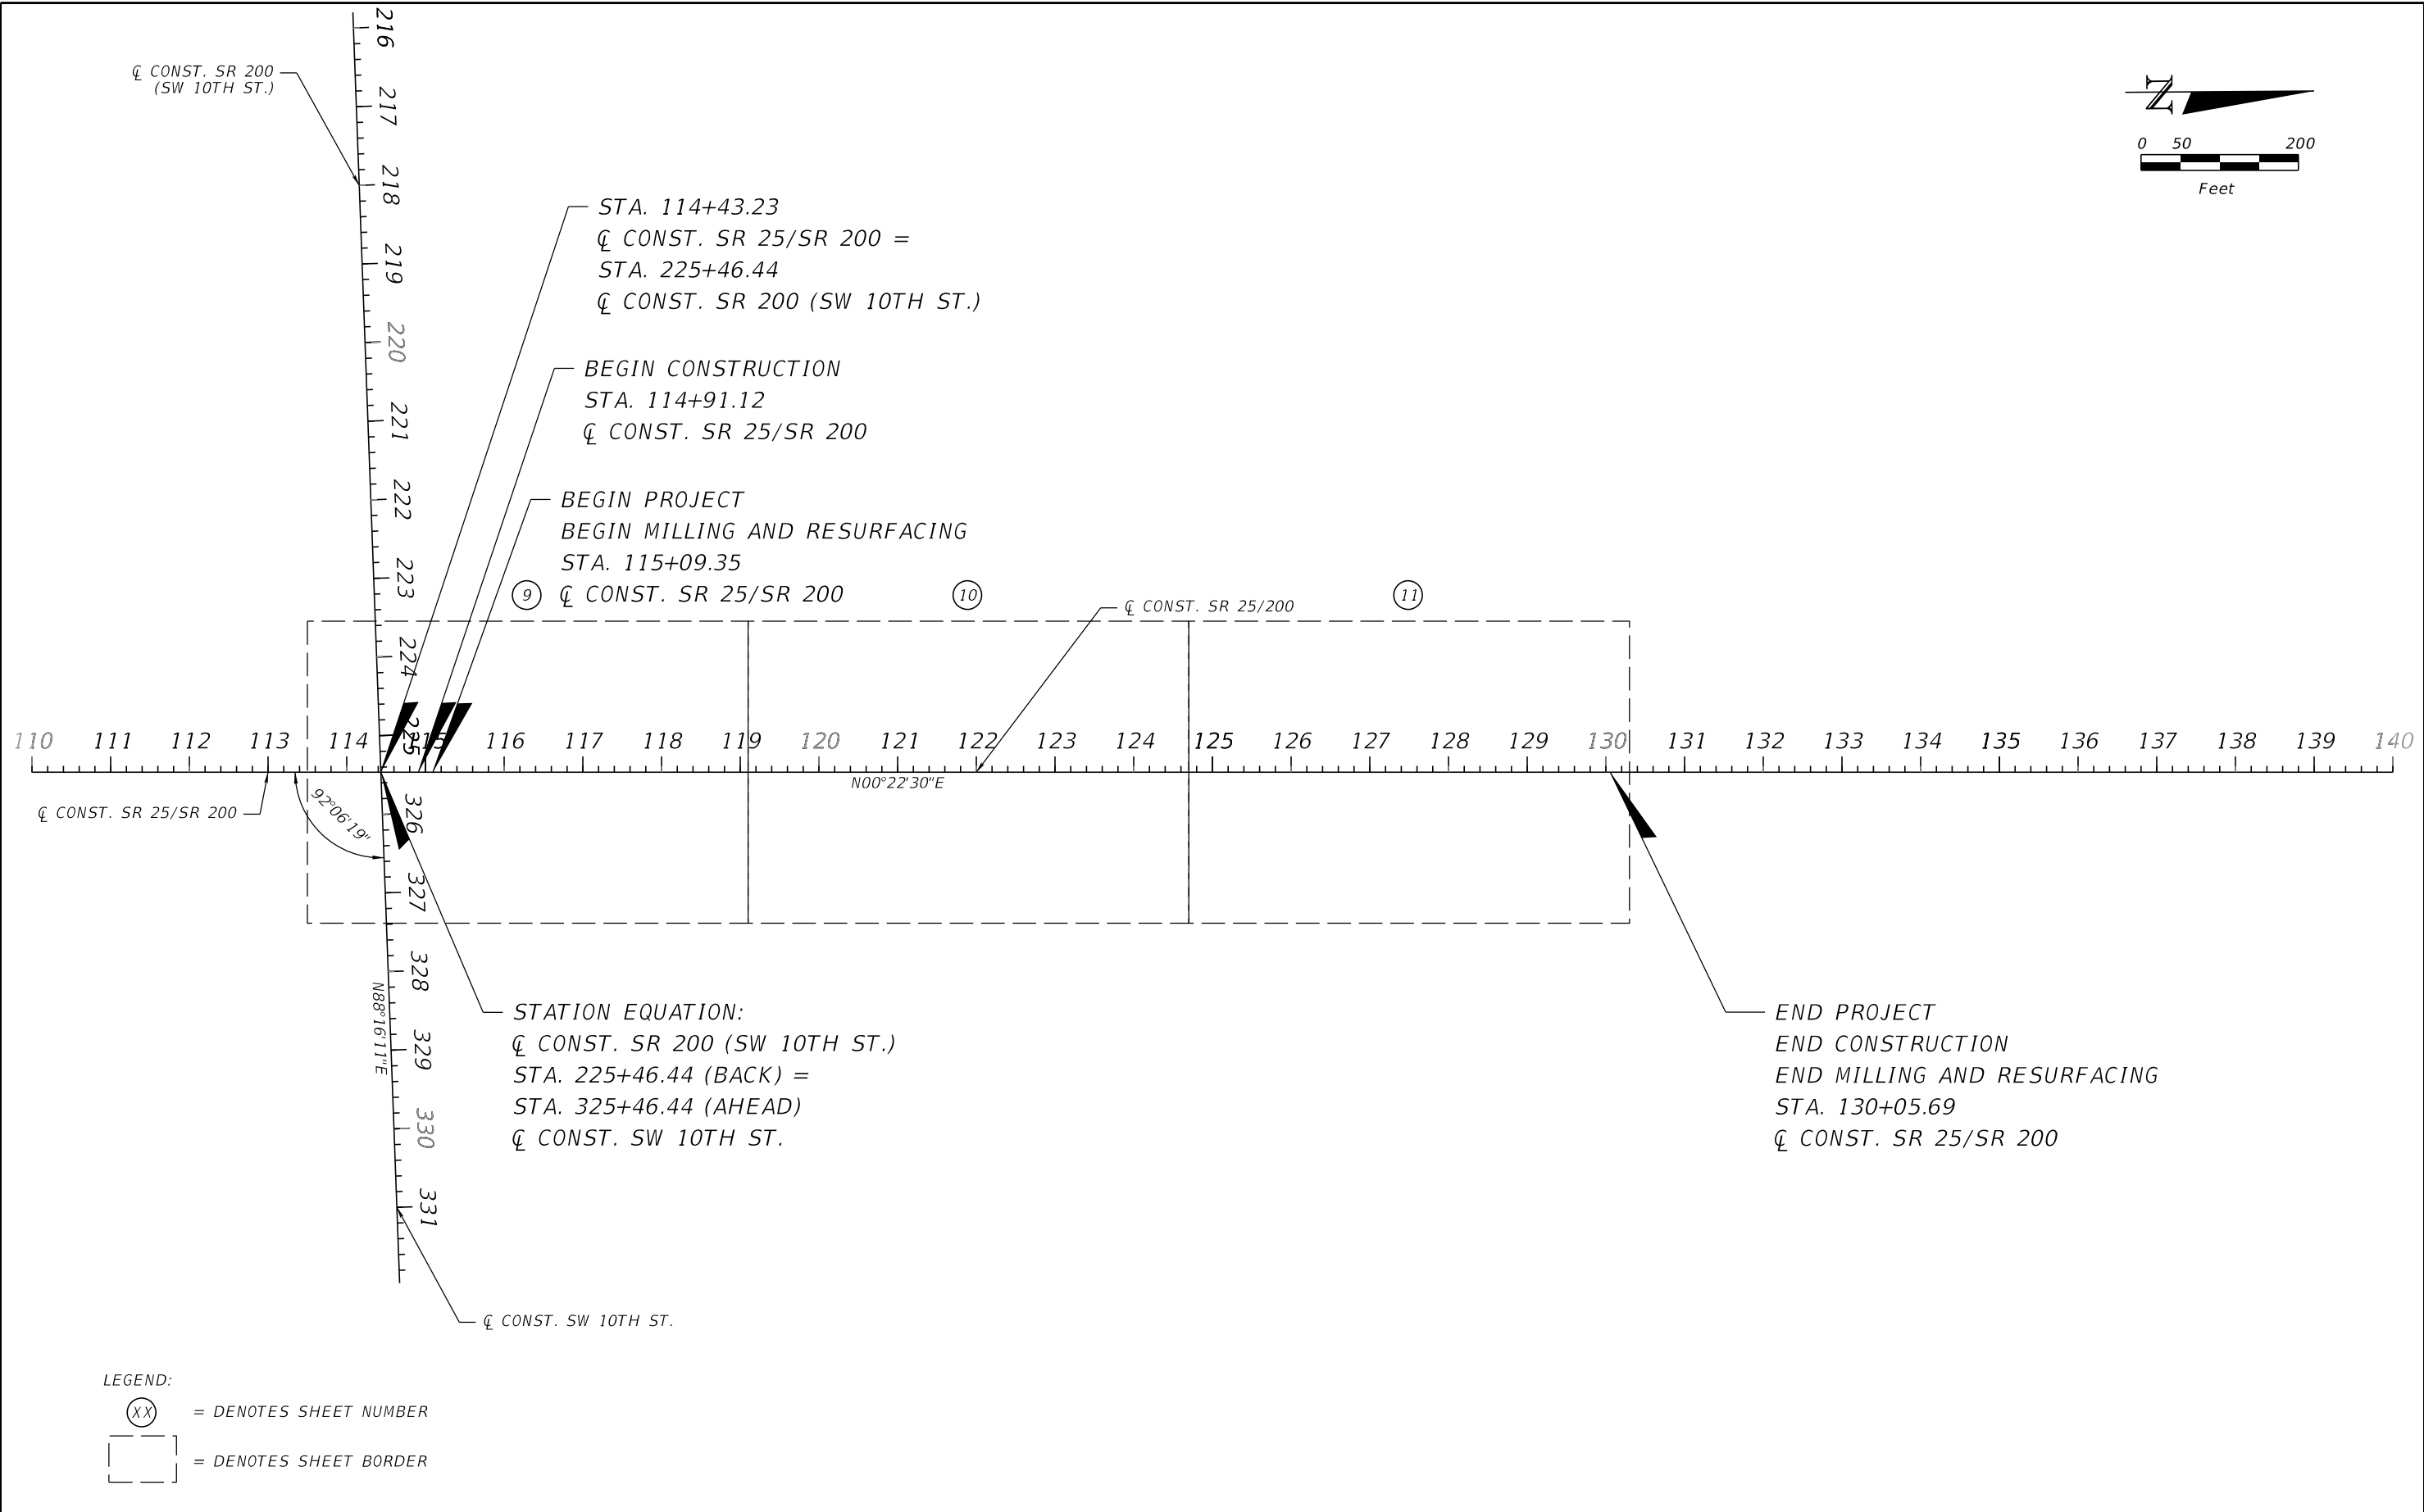

REVISIONS				ENGINEER OF RECORD		STATE OF FLORIDA DEPARTMENT OF TRANSPORTATION			PROJECT LAYOUT	SHEET NO.
DATE	DESCRIPTION	DATE	DESCRIPTION	MICHAEL ZACHARY KERKMAN, P.E. LICENSE NUMBER: 91145 COMPREHENSIVE ENG. SERVICES, INC. 201 S ORANGE AVE, SUITE 1300 ORLANDO, FL 32801-3442		ROAD NO.	COUNTY	FINANCIAL PROJECT ID		
						SR 25/200	MARION	452635-1-52-01		5

THE OFFICIAL RECORD OF THIS SHEET IS THE ELECTRONIC FILE DIGITALLY SIGNED AND SEALED UNDER RULE 61G15-23.004, F.A.C.

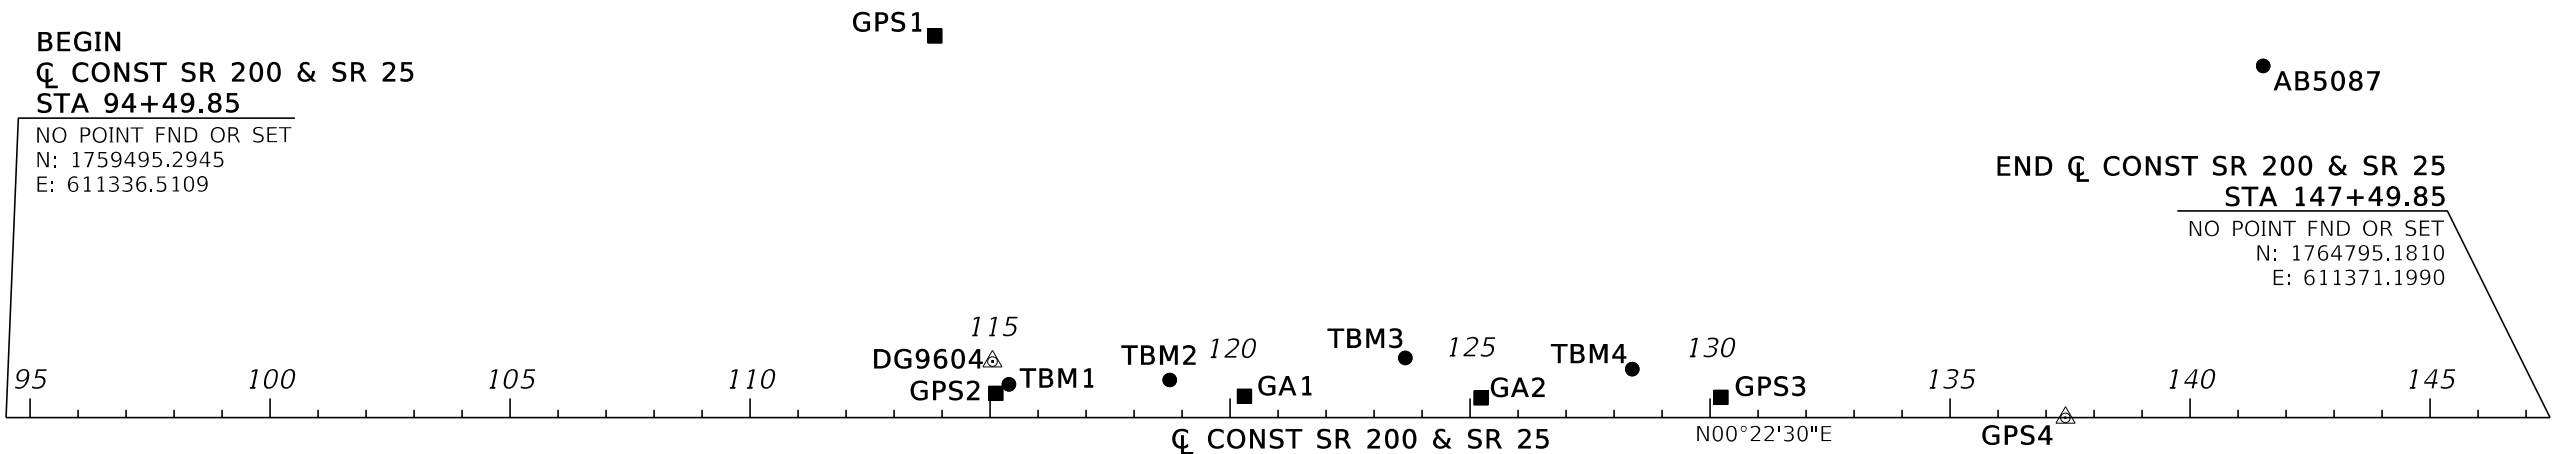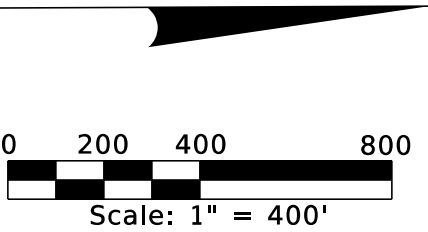

GENERAL NOTES:

1. ANY PROJECT CONTROL MONUMENT WITHIN THE LIMITS OF CONST IS TO BE PROTECTED. IF A MONUMENT IS IN DANGER OF BEING DESTROYED THE PROJECT ADMINISTRATOR SHOULD NOTIFY THE DISTRICT SURVEYOR AND MAPPER, WITHOUT DELAY, BY TELEPHONE AT (386) 943-5111 OR BY E-MAIL AT Jenny.Palmer@dot.state.fl.us.
2. THE HORIZONTAL COORDINATES SHOWN HEREON ARE BASED ON THE FLORIDA STATE PLANE COORDINATE SYSTEM, WEST ZONE 902, 1983 NORTH AMERICAN DATUM, 2011 ADJUSTMENT, AS ESTABLISHED FROM FLORIDA PERMENENT REFERENCE NETWORK CONTINOUS OPERATING REFERENCE STATIONS OCALA, GAINESVILLE, DUNNELLON, WYSONG DAM, PALATKA AND DELAND.
3. THE VERTICAL CONTROL DATA SHOWN HEREON IS BASED ON NORTH AMERICAN VERTICAL DATUM OF 1988, AS ESTABLISHED FROM NATIONAL GEODETIC SURVEY BENCHMARKS DG9604 AND AB5087.
4. HORIZONTAL POSITION INFORMATION FOR VERTICAL CONTROL, IF SHOWN TO THE NEAREST FOOT FOR COORDINATE (X AND Y) POSITIONS AND NEAREST TENTH OF A SECOND FOR LATITUDE AND LONGITUDE, ARE FOR RECON PURPOSES ONLY AND ARE NOT INTENDED FOR USE AS HORIZONTAL CONTROL.
5. DATA AS SHOWN HEREON IS EXPRESSED IN ENGLISH UNITS.
6. CENTERLINE OF CONSTRUCTION OF STATE ROAD 200 & STATE ROAD 25 (CL CONST SR 200 & SR 25) WAS PROVIDED BY COMPREHENSIVE ENGINEERING SERVICES, INC. AND HAS NOT BEEN STAKED OR REFERENCED IN THE FIELD.

LEGEND

- = VERTICAL CONTROL POINT
- = HORIZONTAL CONTROL POINT
- △ = HORIZONTAL & VERTICAL CONTROL POINT
- ○ = CL CONST CONTROL POINTS

REVISIONS				ENGINEER OF RECORD	STATE OF FLORIDA DEPARTMENT OF TRANSPORTATION			PROJECT CONTROL	SHEET NO.
DATE	DESCRIPTION	DATE	DESCRIPTION	MICHAEL ZACHARY KERKMAN, P.E. LICENSE NUMBER: 91145 COMPREHENSIVE ENG. SERVICES, INC. 201 S ORANGE AVE, SUITE 1300 ORLANDO, FL 32801-3442	ROAD NO.	COUNTY	FINANCIAL PROJECT ID		6
					SR 25/200	MARION	452635-1-52-01		

THE OFFICIAL RECORD OF THIS SHEET IS THE ELECTRONIC FILE DIGITALLY SIGNED AND SEALED UNDER RULE 61G15-23.004, F.A.C.

HORIZONTAL AND VERTICAL CONTROL	
---------------------------------	--

[illegible]

REVISIONS				ENGINEER OF RECORD	STATE OF FLORIDA DEPARTMENT OF TRANSPORTATION			PROJECT CONTROL	SHEET NO.
DATE	DESCRIPTION	DATE	DESCRIPTION	MICHAEL ZACHARY KERKMAN, P.E. LICENSE NUMBER: 91145 COMPREHENSIVE ENG. SERVICES, INC. 201 S ORANGE AVE, SUITE 1300 ORLANDO, FL 32801-3442	ROAD NO.	COUNTY	FINANCIAL PROJECT ID		7
					SR 25/200	MARION	452635-1-52-01		

THE OFFICIAL RECORD OF THIS SHEET IS THE ELECTRONIC FILE DIGITALLY SIGNED AND SEALED UNDER RULE 61G15-23.004, F.A.C.

GENERAL NOTES:

1. ALL SURVEY INFORMATION WAS OBTAINED FROM A LICENSED FLORIDA PROFESSIONAL SURVEYOR AND MAPPER AND UTILIZED AS SUPPORTING DATA IN THE PRODUCTION OF DESIGN PLANS AND FOR CONSTRUCTION ON SUBJECT PROJECT. THE PROFESSIONAL SURVEYOR AND MAPPER OF RECORD IS:

MATT LALUZERNE, P.S.M.
P.S.M. NO: LS6766
MCKIM & CREED, INC.
123 N. INDUSTRIAL DRIVE, SUITE D
ORANGE CITY, FL 32763
CERTIFICATE OF AUTHORIZATION: LB7917

2. THE LOCATION(S) OF THE UTILITIES SHOWN IN THE PLANS (INCLUDING THOSE DESIGNATED Vv, Vh AND Vvh) ARE BASED ON LIMITED INVESTIGATION TECHNIQUES AND SHOULD BE CONSIDERED APPROXIMATE ONLY. THE VERIFIED LOCATIONS/ELEVATIONS APPLY ONLY AT THE POINTS SHOWN. INTERPOLATIONS BETWEEN THESE POINTS HAVE NOT BEEN VERIFIED.

3. UTILITY/AGENCY OWNERS:

COMPANIES
AT&T FLORIDA DISTRUBUTION
AT&T TRANSMISSION
CENTURYLINK
CITY OF OCALA ELECTRIC
CITY OF OCALA FIBER
CITY OF OCALA WATER/SEWER
COX CABLE
LUMEN/LEVEL 3
TECO PEOPLES GAS
UNITI FIBER
VERIZON BUSINESS/MCI

CONTACT NAME
LUISMER MENDOZA
JEFF PROSSER
DANIEL GOETTE
MATTHEW ALBORN
OSHA NE PARKER
SEAN LANIER
MATHEW BERRY
ERIC WELLS
BRUCE STOUT
MICHAEL CHESSER
TIM COLE

TELEPHONE NUMBERS
786-635-4840
813-342-0512
NOT LISTED
352-351-6627
352-401-6912
352-351-6772
NOT LISTED
407-842-9634
407-420-2678
904-506-7208
407-702-6425

4. TRANSIT SERVICE COORDINATION:

START WORK NOTIFICATION: CONTACT
ROB BALMES, OCALA/MARION COUNTY, TPO DIRECTOR
STEVEN NEAL, TRANSIT MANAGER

TELEPHONE NUMBERS
(352) 438-2630
(352) 629-8286

EMAIL
ROB.BALMES@MARIONFL.ORG
SNEAL@OCALAFL.GOV

LANE CLOSURE NOTIFICATIONS: ROB BALMES, OCALA/MARION COUNTY, TPO DIRECTOR
NOEL COOPER, DEPUTY CITY ENGINEER

(352)438-2630
(352) 351-6708

ROB.BALM E S@MARION F L.ORG
NCOOPER@OCALAFL.GOV

PROJECT NOTES:


1. THE CENTERLINE OF CONSTRUCTION SR 25/200, CENTERLINE OF CONSTRUCTION SR 200 (SW 10TH ST.), CENTERLINE OF CONSTRUCTION SW 10TH ST. AND RIGHT-OF-WAY INFORMATION WAS ESTABLISHED UTILIZING EXISTING RIGHT-OF-WAY MAPS, AS-BUILT PLANS, AND PROPERTY APPRAISER INFORMATION AND IS FOR REFERENCE PURPOSES ONLY. NOTE THAT ALL STATION AND OFFSET LABELS ARE IN REFERENCE TO THE CENTERLINE OF CONSTRUCTION SR 25/200 UNLESS OTHERWISE NOTED.

2. CONVENTIONAL SURVEY WAS PERFORMED ONLY AT SELECT LOCATIONS. AREAS WITHOUT CONVENTIONAL SURVEY SHOW TOPOGRAPHIC LINES DEVELOPED BY AERIAL IMAGERY AND ARE FOR REFERENCE PURPOSES ONLY. STATION AND OFFSET LABELS OUTSIDE OF CONVENTIONALLY SURVEYED LOCATIONS ARE APPROXIMATE.

3. THE SPECIAL ABBREVIATION DEFINITIONS ARE AS FOLLOWS:

ABBREVIATION: DEFINITION:
TTCP TEMPORARY TRAFFIC CONTROL PLAN
W/ WITH

REVISIONS				ENGINEER OF RECORD	STATE OF FLORIDA DEPARTMENT OF TRANSPORTATION			GENERAL NOTES	SHEET NO.
DATE	DESCRIPTION	DATE	DESCRIPTION	MICHAEL ZACHARY KERKMAN, P.E. LICENSE NUMBER: 91145 COMPREHENSIVE ENG. SERVICES, INC. 201 S ORANGE AVE, SUITE 1300 ORLANDO, FL 32801-3442	ROAD NO.	COUNTY	FINANCIAL PROJECT ID		8
					SR 25/200	MARION	452635-1-52-01		

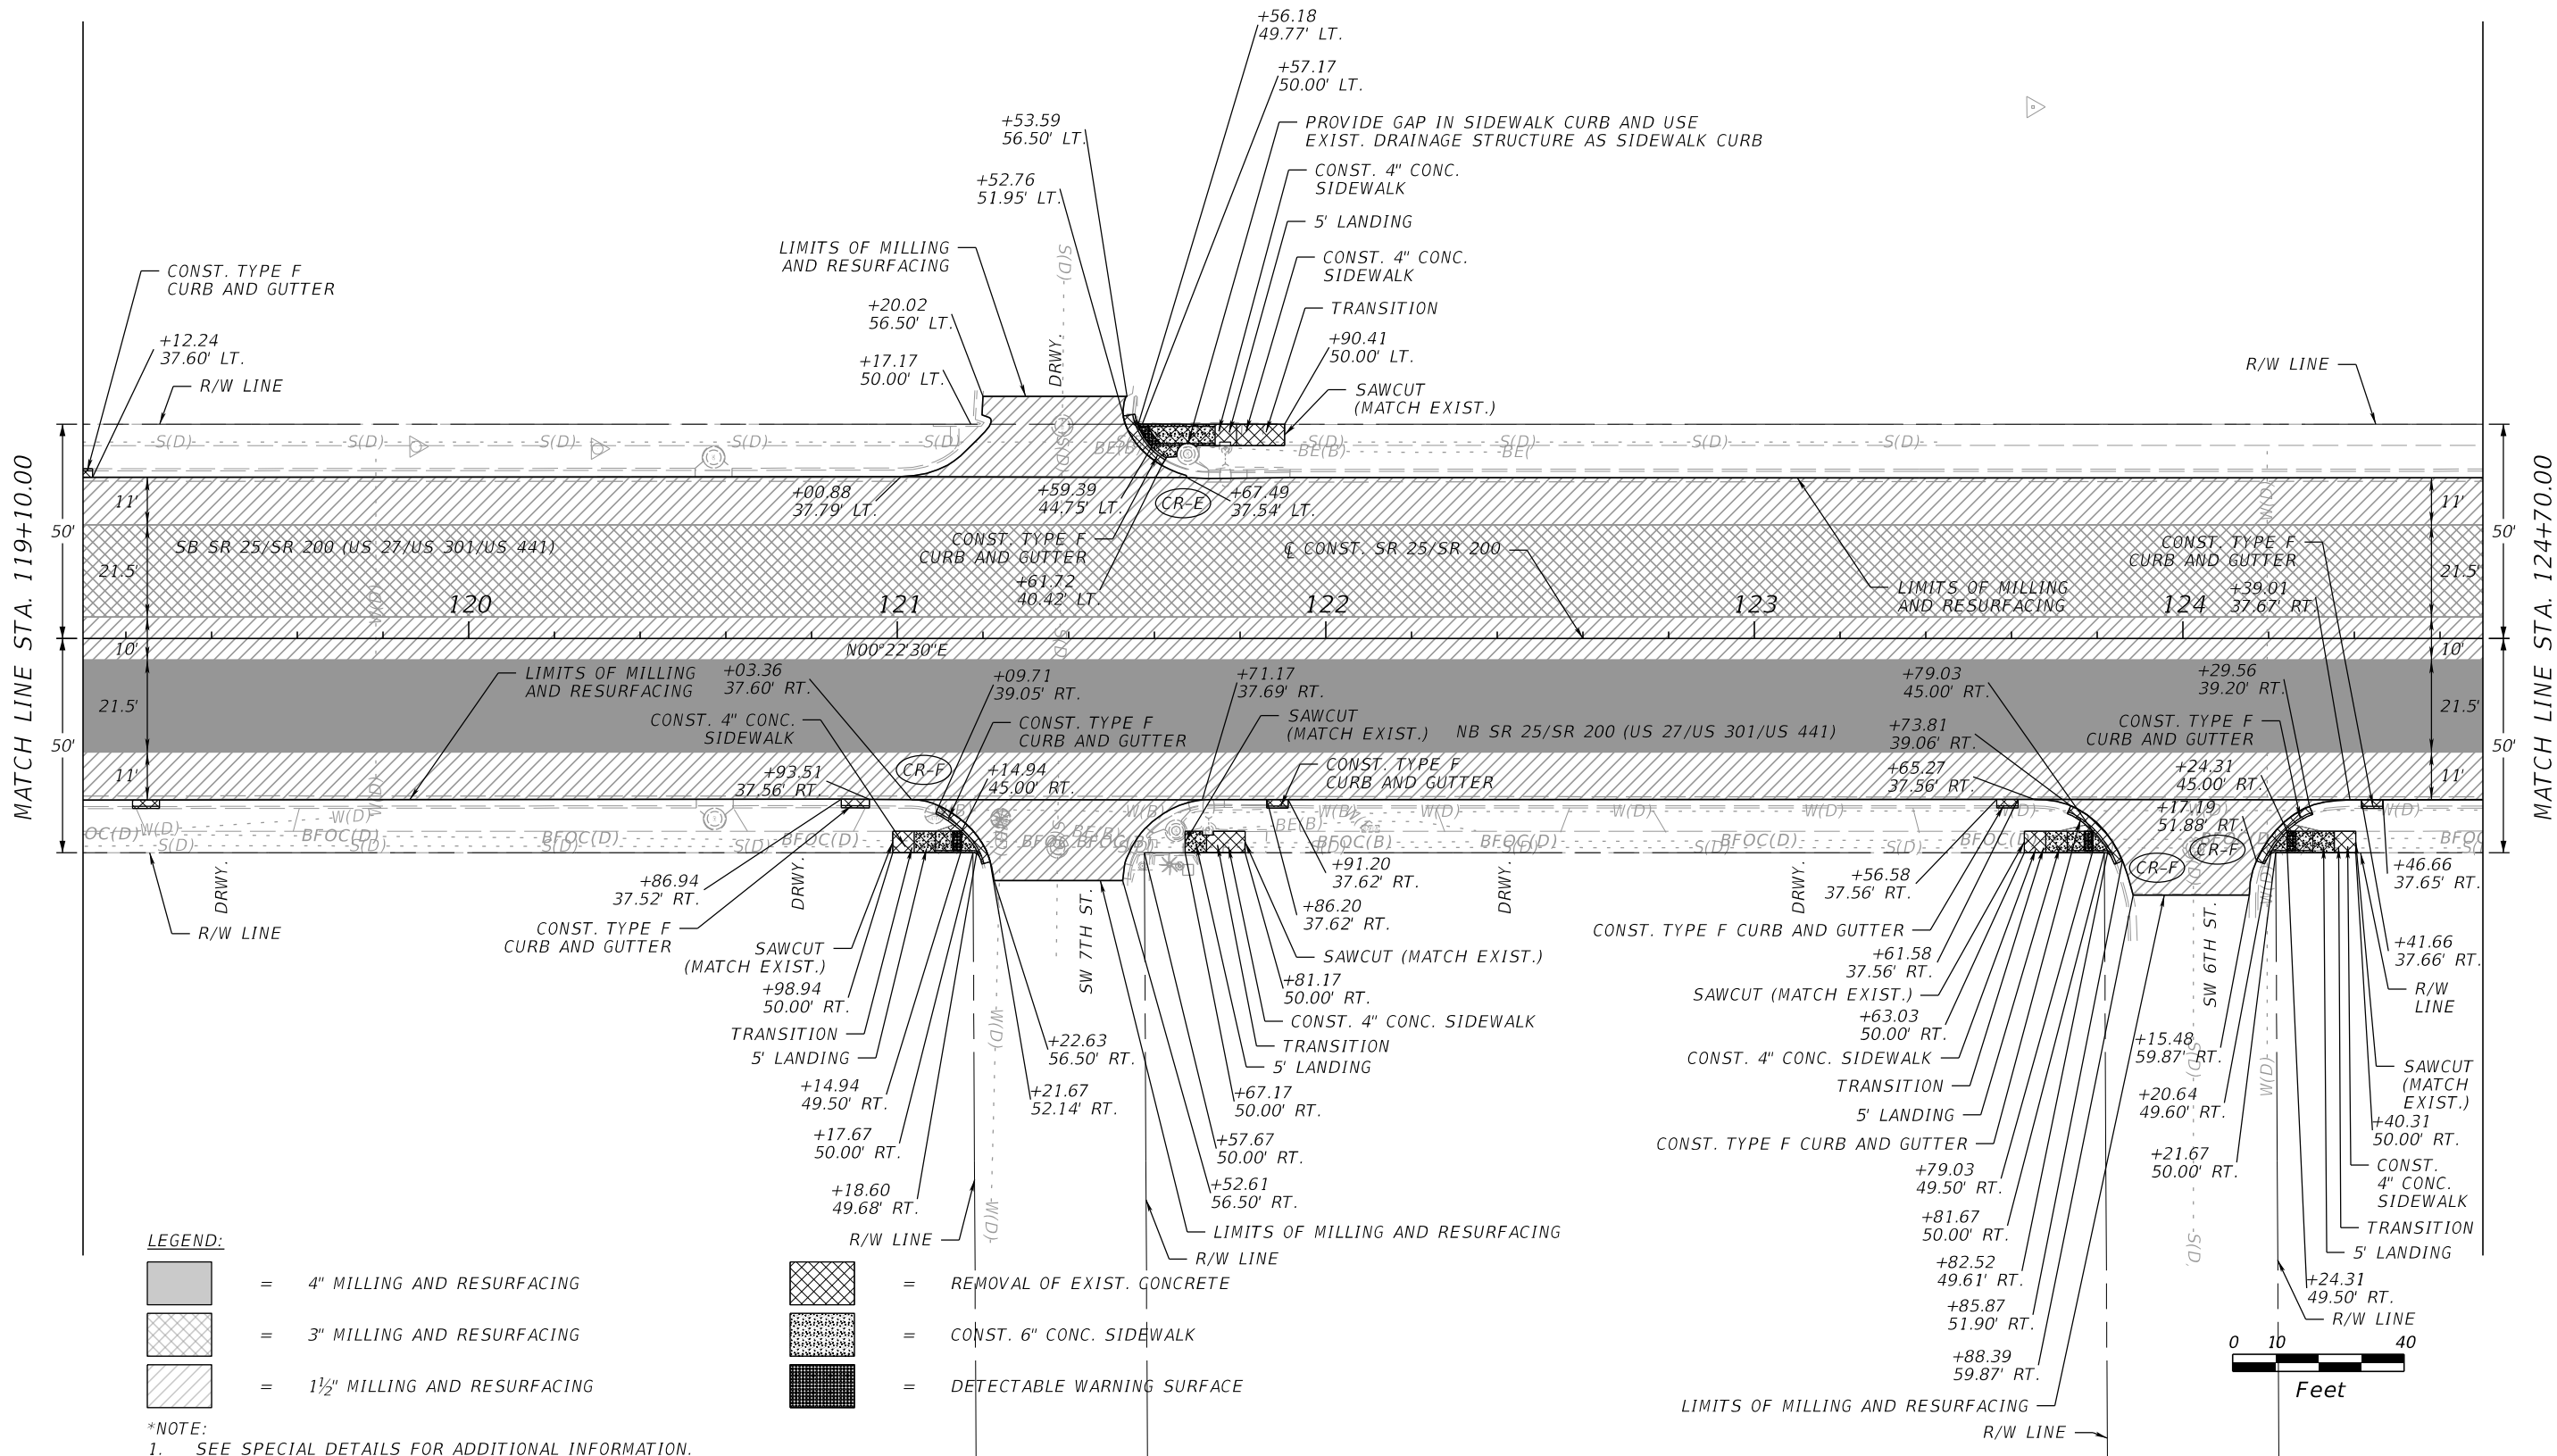


LEGEND:

- = 4" MILLING AND RESURFACING
- = 3" MILLING AND RESURFACING
- = 1 1/2" MILLING AND RESURFACING


*NOTE:
1. SEE SPECIAL DETAILS FOR ADDITIONAL INFORMATION.

- = REMOVAL OF EXIST. CONCRETE
- = CONST. 6" CONC. SIDEWALK
- = DETECTABLE WARNING SURFACE


REVISIONS				ENGINEER OF RECORD			STATE OF FLORIDA DEPARTMENT OF TRANSPORTATION			ROADWAY PLAN	SHEET NO. 10
DATE	DESCRIPTION	DATE	DESCRIPTION	MICHAEL ZACHARY KERKMAN, P.E. LICENSE NUMBER: 91145 COMPREHENSIVE ENG. SERVICES, INC. 201 S ORANGE AVE, SUITE 1300 ORLANDO, FL 32801-3442			ROAD NO.	COUNTY	FINANCIAL PROJECT ID		
							SR 25/200	MARION	452635-1-52-01		

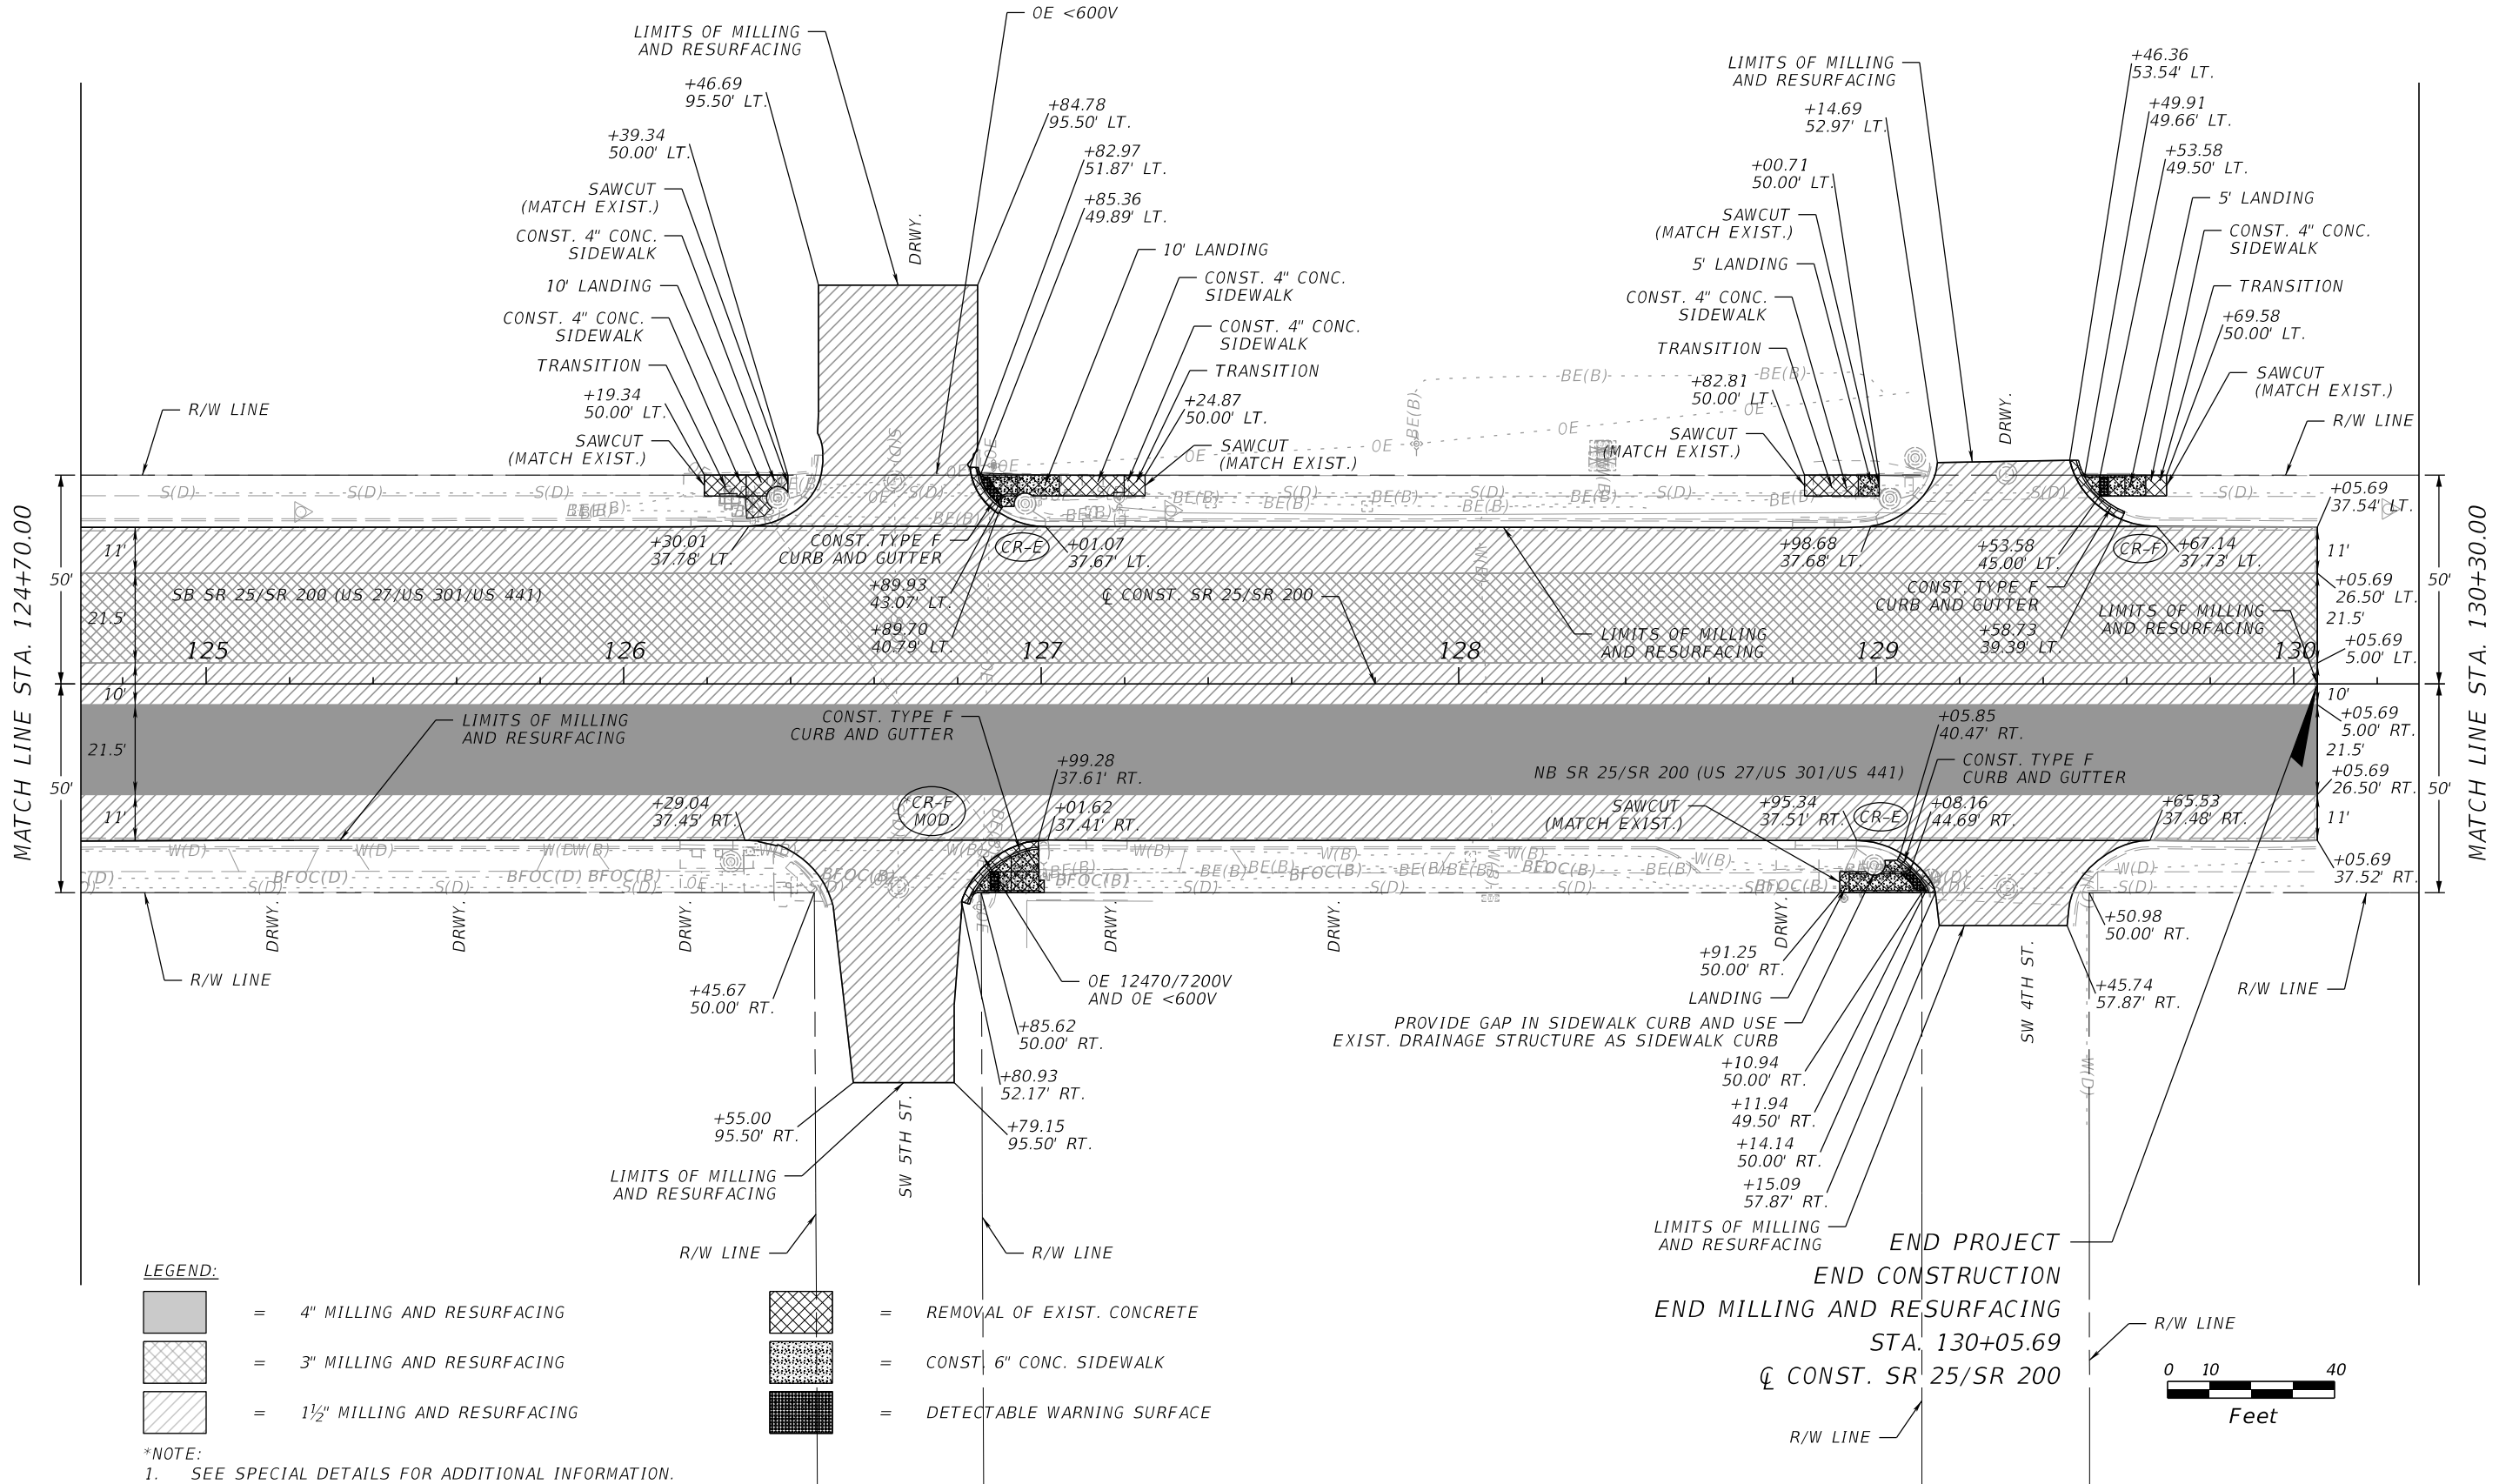

LEGEND:

 

- = 4" MILLING AND RESURFACING
- = 3" MILLING AND RESURFACING
- = 1 1/2" MILLING AND RESURFACING

 

- = REMOVAL OF EXIST. CONCRETE
- = CONST. 6" CONC. SIDEWALK
- = DETECTABLE WARNING SURFACE


*NOTE:

- SEE SPECIAL DETAILS FOR ADDITIONAL INFORMATION.

REVISIONS				ENGINEER OF RECORD MICHAEL ZACHARY KERKMAN, P.E. LICENSE NUMBER: 91145 COMPREHENSIVE ENG. SERVICES, INC. 201 S ORANGE AVE, SUITE 1300 ORLANDO, FL 32801-3442	STATE OF FLORIDA DEPARTMENT OF TRANSPORTATION			ROADWAY PLAN	SHEET NO.
DATE	DESCRIPTION	DATE	DESCRIPTION		ROAD NO.	COUNTY	FINANCIAL PROJECT ID		
					SR 25/200	MARION	452635-1-52-01		
							11		



GENERAL NOTES:

1. DISTRICT FIVE TRAFFIC OPERATIONS OFFICE CONTACT:
CHERYL BURKE: 386-943-5380
2. CONTACT CHERYL BURKE 48 HOURS PRIOR TO PERFORMING ANY WORK AT THIS SITE.

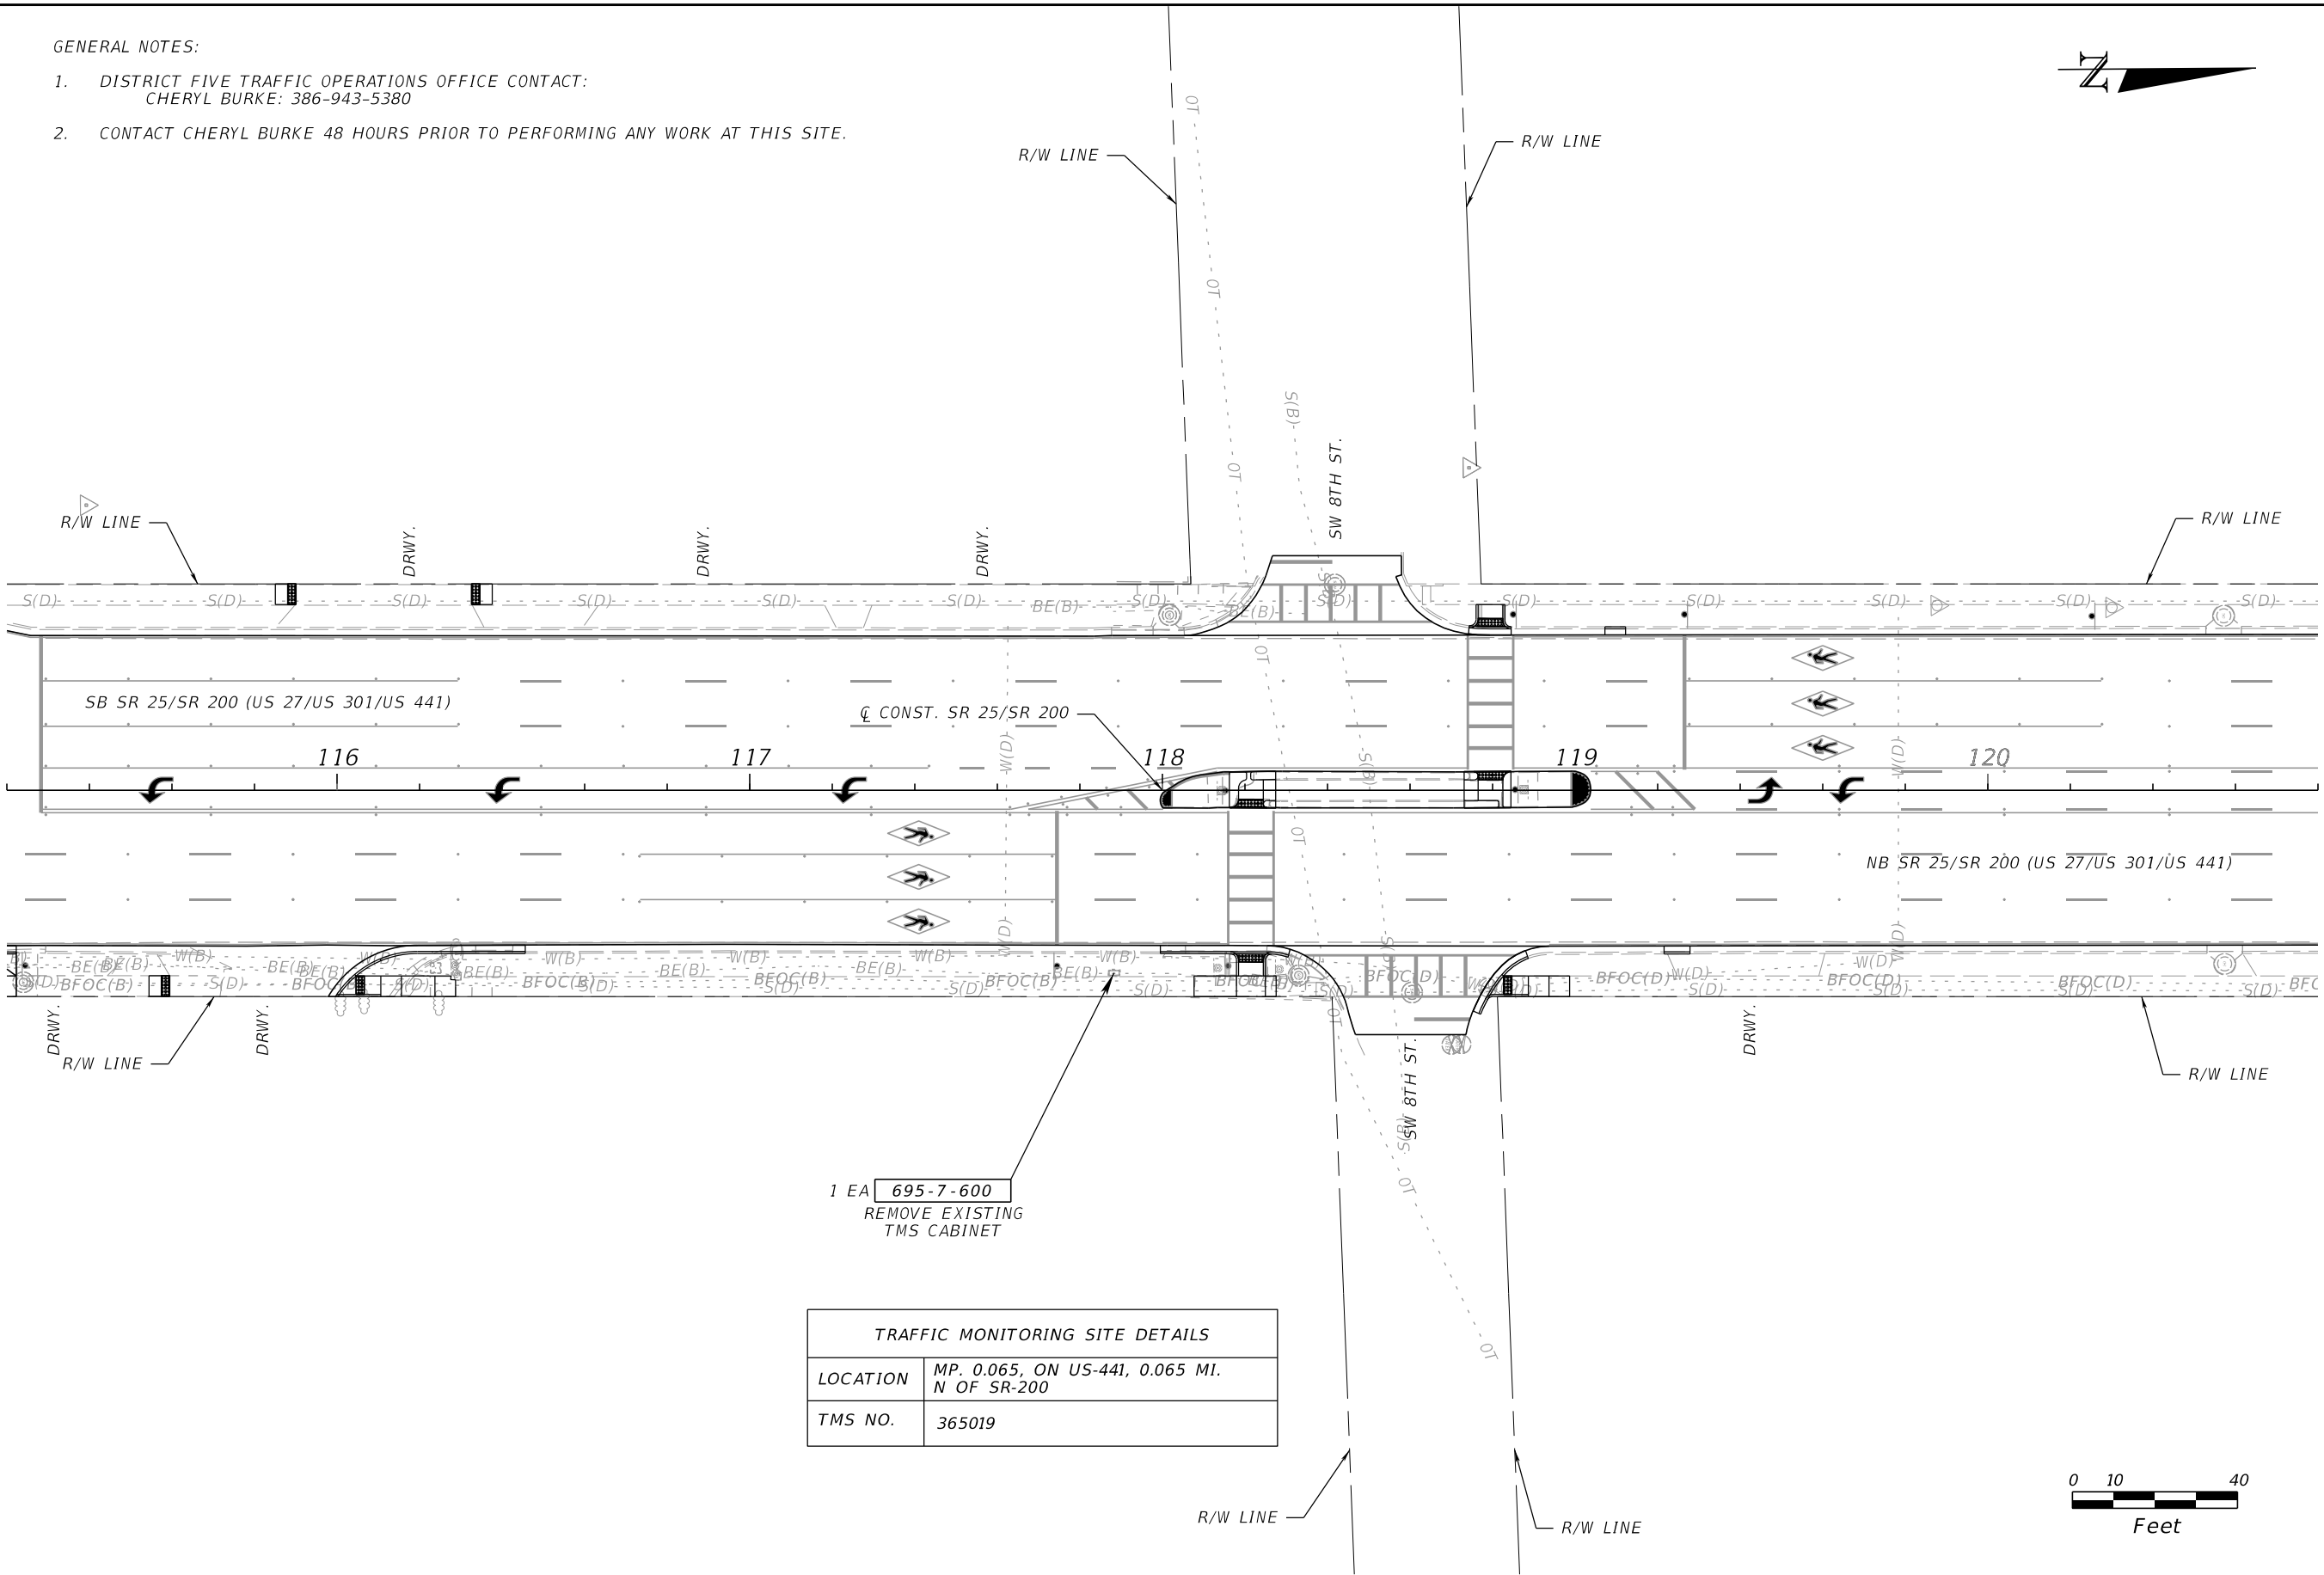

REVISIONS				ENGINEER OF RECORD		STATE OF FLORIDA DEPARTMENT OF TRANSPORTATION		TRAFFIC MONITORING SITE	SHEET NO. 12
DATE	DESCRIPTION	DATE	DESCRIPTION	ZACHARY GEORGE PRYTULA, P.E. LICENSE NUMBER: 88655 COMPREHENSIVE ENG. SERVICES, INC. 201 S ORANGE AVE, SUITE 1300 ORLANDO, FL 32801-3442		ROAD NO.	COUNTY		
						SR 25/200	MARION	452635-1-52-01	

THE OFFICIAL RECORD OF THIS SHEET IS THE ELECTRONIC FILE DIGITALLY SIGNED AND SEALED UNDER RULE 61G15-23.004, F.A.C.

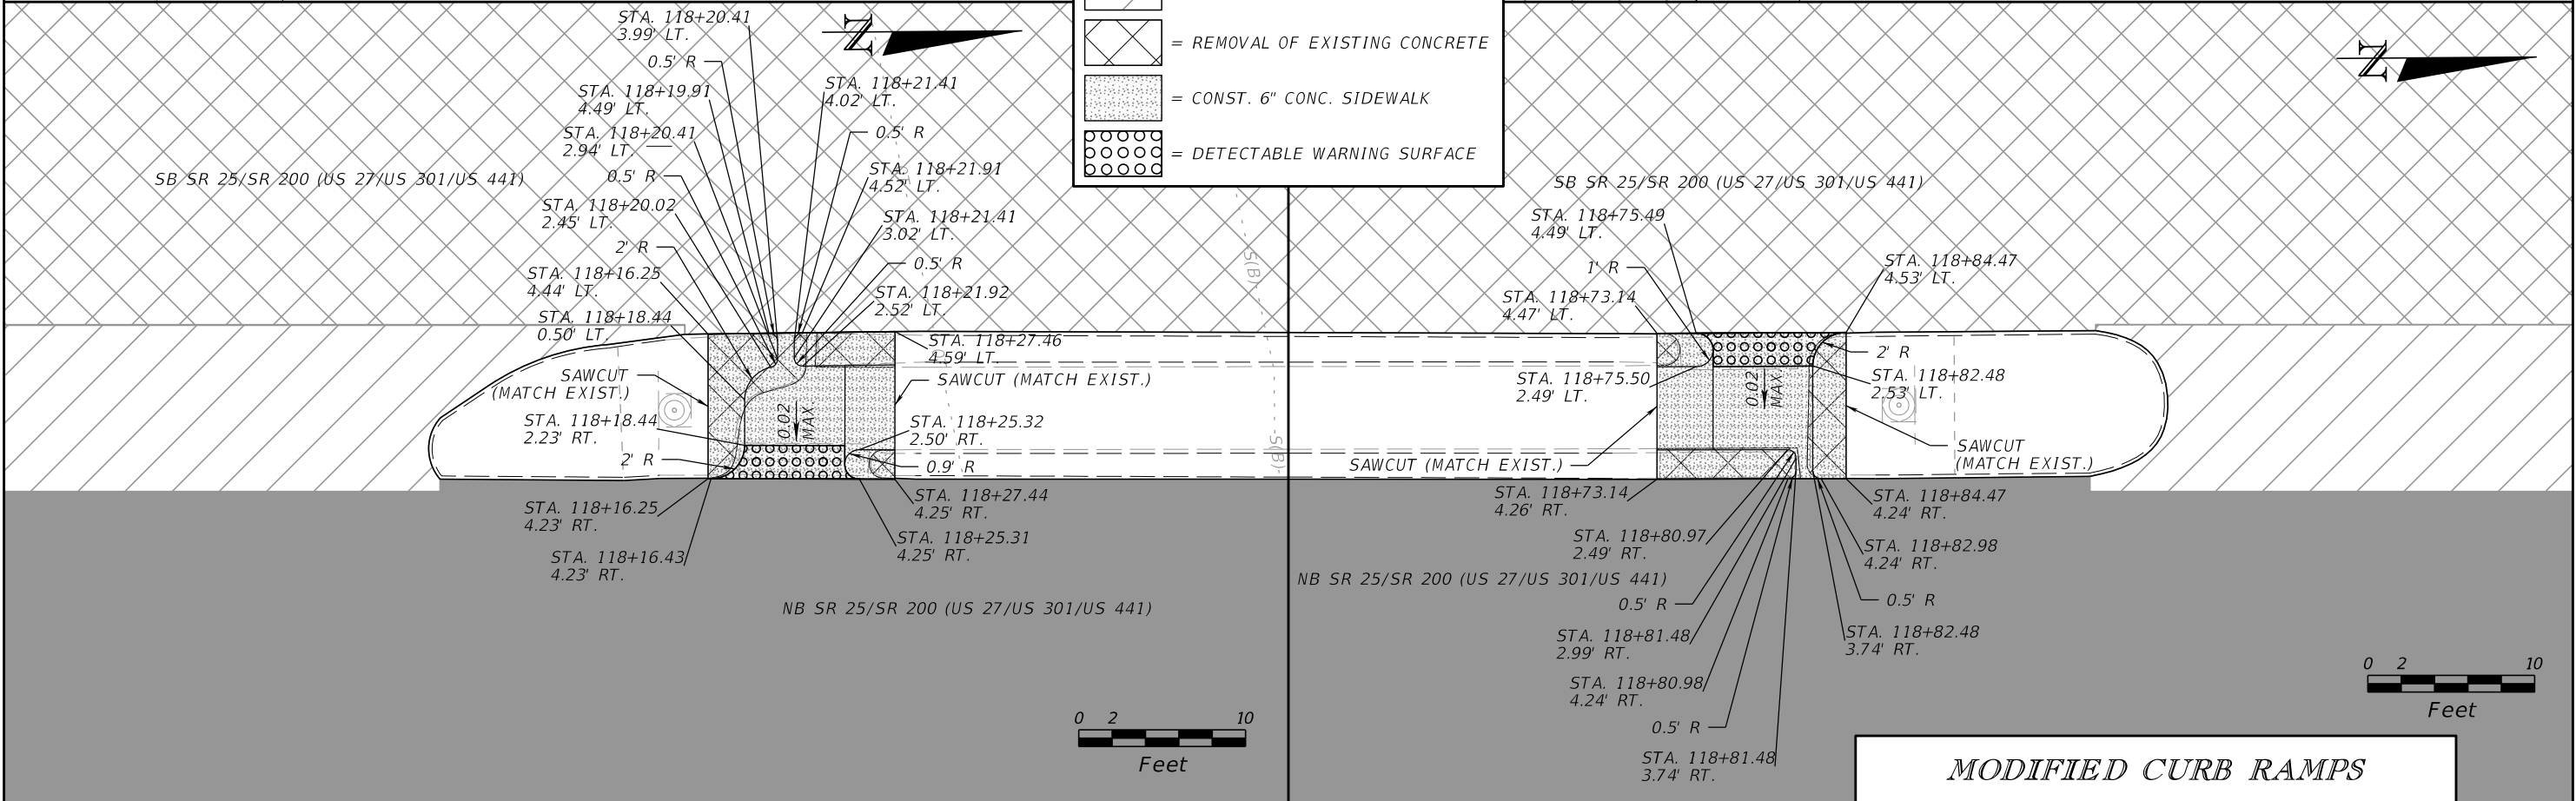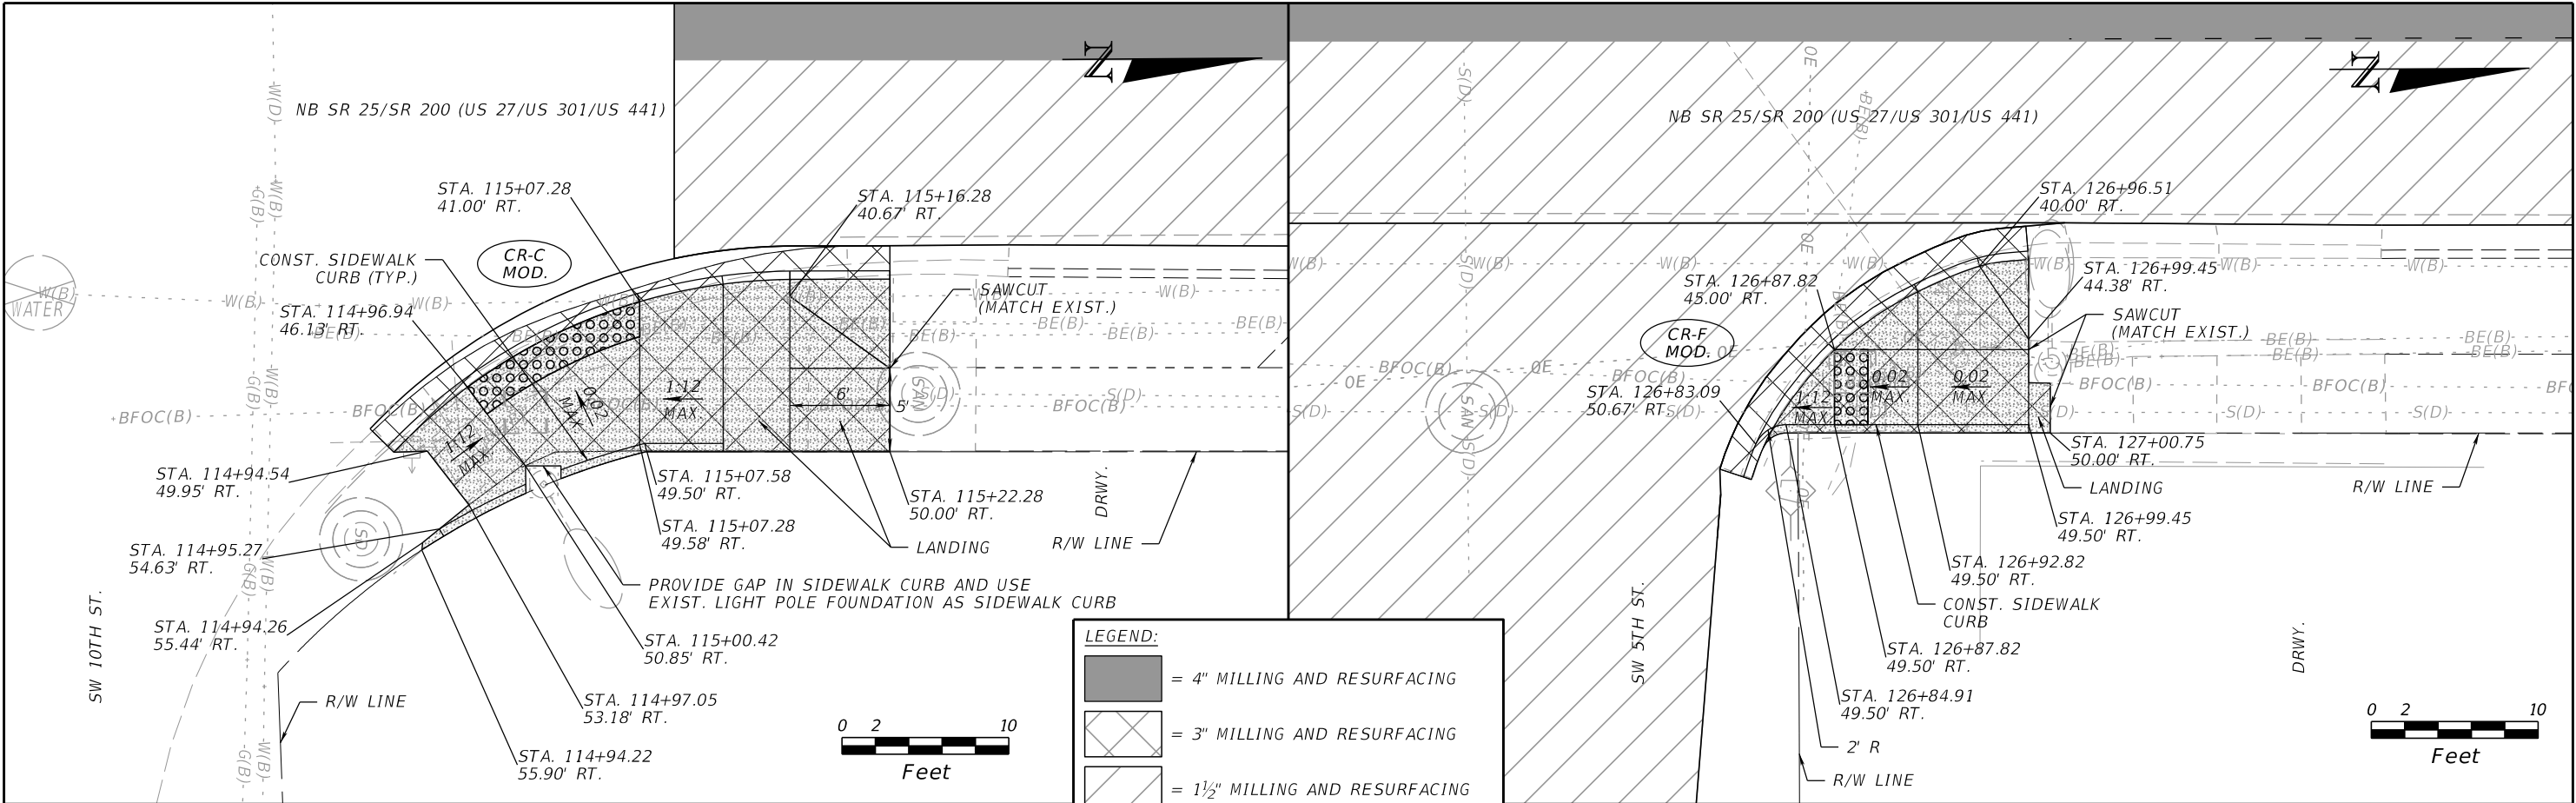

REVISIONS				ENGINEER OF RECORD		STATE OF FLORIDA DEPARTMENT OF TRANSPORTATION			SHEET NO.
DATE	DESCRIPTION	DATE	DESCRIPTION	MICHAEL ZACHARY KERKMAN, P.E. LICENSE NUMBER: 91145 COMPREHENSIVE ENG. SERVICES, INC. 201 S ORANGE AVE, SUITE 1300 ORLANDO, FL 32801-3442		ROAD NO.	COUNTY	FINANCIAL PROJECT ID	
						SR 25/200	MARION	452635-1-52-01	

MODIFIED CURB RAMPS

SPECIAL DETAILS

13

THE OFFICIAL RECORD OF THIS SHEET IS THE ELECTRONIC FILE DIGITALLY SIGNED AND SEALED UNDER RULE 61G15-23.004, F.A.C.

SUMMARY OF VERIFIED UTILITIES									
Vvh #	UTILITY DESCRIPTION (Owner, type)	SIZE	MATERIALS	E and/or C			EXISTING GROUND ELEVATION	TOP ELEVATION	COMMENTS
				STATION	OFFSET	LT/RT			
1-1	N/A, EXP	N/A	N/A	115+05.63	48.64	RT	114.86	N/A	EXPLORATORY - NO UTILITIES FOUND; VACUUMED 4.00 / PROBED 8.00 F/D
1-2	N/A, EXP	N/A	N/A	115+07.22	50.47	RT	115.10	N/A	EXPLORATORY - NO UTILITIES FOUND; VACUUMED 4.00 / PROBED 8.00 F/D
1-3	N/A, EXP	N/A	N/A	115+05.35	52.20	RT	115.10	N/A	EXPLORATORY - NO UTILITIES FOUND; VACUUMED 4.00 / PROBED 8.00 F/D
1-4	N/A, EXP	N/A	N/A	115+03.29	50.36	RT	114.90	N/A	EXPLORATORY - NO UTILITIES FOUND; VACUUMED 4.00 / PROBED 8.00 F/D
2-1	MARION COUNTY, STM	UNK	UNK	126+31.87	49.21	LT	107.48	101.18	UNABLE TO VISUALLY VERIFY SIZE AND MATERIAL OF PIPE.
2-2	MARION COUNTY, TS	2"	PVC	126+34.60	47.99	LT	107.44	105.52	
2-3	N/A, EXP	N/A	N/A	126+32.59	45.76	LT	107.54	N/A	EXPLORATORY - NO UTILITIES FOUND; VACUUMED 3.62 / PROBED 6.16 F/D
2-4	MARION COUNTY, TS	2"	PVC	126+30.70	47.71	LT	107.55	105.63	
3-1	N/A, EXP	N/A	N/A	126+41.72	47.96	RT	106.77	N/A	EXPLORATORY - NO UTILITIES FOUND; VACUUMED 5.00 / PROBED 10.00 F/D
3-2	N/A, EXP	N/A	N/A	126+43.25	50.15	RT	106.76	N/A	EXPLORATORY - NO UTILITIES FOUND; VACUUMED 5.00 / PROBED 10.00 F/D
3-3	N/A, EXP	N/A	N/A	126+41.53	52.50	RT	106.94	N/A	EXPLORATORY - NO UTILITIES FOUND; VACUUMED 5.00 / PROBED 10.00 F/D
3-4	N/A, N/A	UNK	CONC	126+39.81	49.90	RT	107.00	105.28	UNABLE TO VACUUM OR PROBE ANY FURTHER DUE TO CONCRETE FOUNDATION
4-1	MARION COUNTY, TS	2"	PVC	126+93.33	47.66	RT	105.64	103.88	
4-2	N/A, N/A	UNK	CONC	126+93.50	47.41	RT	105.64	105.38	CONCRETE FOOTER OR CAP FOUND IN LOCATION.
4-3	N/A, EXP	N/A	N/A	126+94.40	48.65	RT	105.57	N/A	EXPLORATORY - NO UTILITIES FOUND; VACUUMED 5.00 / PROBED 10.00 F/D
4-4	N/A, EXP	N/A	N/A	126+92.21	50.14	RT	105.71	N/A	EXPLORATORY - NO UTILITIES FOUND; VACUUMED 5.00 / PROBED 10.00 F/D
4-5	N/A, EXP	N/A	N/A	126+90.51	48.60	RT	105.65	N/A	EXPLORATORY - NO UTILITIES FOUND; VACUUMED 5.00 / PROBED 10.00 F/D
5-1	MARION COUNTY, STM	UNK	RCP	126+98.89	42.51	LT	105.26	99.86	UNABLE TO VERIFY SIZE OF PIPE.
5-2	N/A, EXP	N/A	N/A	127+00.87	40.31	LT	105.15	N/A	EXPLORATORY - NO UTILITIES FOUND; VACUUMED 3.00 / PROBED 8.00 F/D
5-3	MARION COUNTY, STM	UNK	RCP	127+02.80	42.61	LT	104.96	99.56	UNABLE TO VERIFY SIZE OF PIPE.
5-4	N/A, N/A	UNK	CONC	127+00.73	43.84	LT	105.03	104.53	MARKED EAST EDGE OF CONCRETE STRUCTURE.

REVISIONS				ENGINEER OF RECORD MICHAEL ZACHARY KERKMAN, P.E. LICENSE NUMBER: 91145 COMPREHENSIVE ENG. SERVICES, INC. 201 S ORANGE AVE, SUITE 1300 ORLANDO, FL 32801-3442	STATE OF FLORIDA DEPARTMENT OF TRANSPORTATION			VERIFIED UTILITY LOCATE	SHEET NO.	
DATE	DESCRIPTION		DATE		DESCRIPTION		ROAD NO.		COUNTY	FINANCIAL PROJECT ID
							SR 25/200		MARION	452635-1-52-01

Q:\FD0T\2201107\45263515201\Roadway\SBVHRD01.dgn : VERIFIED UTILITY LOCATE
zkerkman 3/12/2026 10:09:41 AM

THE OFFICIAL RECORD OF THIS SHEET IS THE ELECTRONIC FILE DIGITALLY SIGNED AND SEALED UNDER RULE 61G15-23.004, F.A.C.

TEMPORARY TRAFFIC CONTROL NOTES

1.

THERE ARE LANE CLOSURE RESTRICTIONS WITHIN THE PROJECT LIMITS:

NO LANE CLOSURES ALLOWED FROM 6:30 AM TO 8:30 PM.
SR 25/200 LANE CLOSURES ARE RESTRICTED TO AN ACTIVE WORK PERIOD.
LANE R3 CAN BE CONTINUOUSLY CLOSED FOR THE DURATION OF PHASE I - STAGE 1.
2.

MAINTAIN THE EXISTING POSTED SPEED LIMITS FOR SR 25/200 AND ALL SIDE STREETS THROUGHOUT THE DURATION OF CONSTRUCTION UNLESS OTHERWISE NOTED BELOW:

SR 25/200:
35 MPH

SIDE STREETS:
MAINTAIN EXISTING POSTED SPEED LIMITS
3.

INSTALL PORTABLE CHANGEABLE MESSAGE SIGNS (PCMS) 14 DAYS PRIOR TO LANE CLOSURES. ADDITIONAL PCMS ARE REQUIRED FOR LIGHTED WORK ZONE MESSAGE. DISPLAY MESSAGES AS SHOWN OR AS DIRECTED BY THE ENGINEER.
4.

WORK ZONE LENGTHS FOR MILLING AND RESURFACING OPERATIONS IS LIMITED TO THE LENGTH THAT CAN BE MILLED AND RESURFACED IN A WORK PERIOD.

14 DAYS PRIOR
TO WORK

A	B
EXPECT LANE CLOSURES	TO BEGIN *(DAY) *(DATE)

DURING
WORK

A	B
LANE CLOSURE AHEAD	*(BEG TIME) TO *(END TIME)

WHEN LIGHTS
ARE USED

A	B
LIGHTED WORK ZONE	USE CAUTION

PORTABLE CHANGEABLE
MESSAGE SIGN (PCMS)
DISPLAY

*INFORMATION IN () TO BE ADDED PER CONSTRUCTION SCHEDULE.

TTCP PHASING NOTES

PHASE I - STAGE 1

THE INTENT OF THIS PHASE IS TO CONSTRUCT PROPOSED SIGNAL EQUIPMENT, PROPOSED SIDEWALK AND PROPOSED CURB RAMPS ON THE EAST SIDE OF THE PROJECT AND MID-BLOCK CROSSING IMPROVEMENTS.
(SEE TTCP PLAN SHEETS AND TTCP TYPICAL SECTIONS)
UTILIZE INDEX 102-602, 102-603, 102-604, 102-613, 102-615, 102-628 AND 102-660 AND A PEDESTRIAN ESCORT/FLAGGER AS NECESSARY.

PHASE I - STAGE 2

THE INTENT OF THIS PHASE IS TO CONSTRUCT PROPOSED SIGNAL EQUIPMENT, PROPOSED SIDEWALK AND PROPOSED CURB RAMPS ON THE WEST SIDE OF THE PROJECT.
(SEE TTCP PLAN SHEETS AND TTCP TYPICAL SECTIONS)
UTILIZE INDEX 102-602, 102-603, 102-604, 102-613, 102-615, 102-628 AND 102-660 AND A PEDESTRIAN ESCORT/FLAGGER AS NECESSARY.

PHASE II - STAGE 1 THRU STAGE 4


THE INTENT OF THIS PHASE IS TO MILL AND RESURFACE THE EXISTING ROADWAY.
(SEE TTCP TYPICAL SECTIONS)
MILL, RESURFACE, PLACE DETECTION LOOPS, PLACE FINAL PAVEMENT MARKINGS AND SIGNS PER THE SIGNING AND PAVEMENT MARKING PLANS.
UTILIZE INDEX 102-602, 102-603, 102-604, 102-613, 102-615, 102-628 AND 102-660 AND A PEDESTRIAN ESCORT/FLAGGER AS NECESSARY.

										TTCP NOTES			
REVISIONS				ENGINEER OF RECORD		STATE OF FLORIDA DEPARTMENT OF TRANSPORTATION			TEMPORARY TRAFFIC CONTROL PLAN			SHEET NO.	
DATE	DESCRIPTION		DATE	DESCRIPTION								MICHAEL ZACHARY KERKMAN, P.E. LICENSE NUMBER: 91145 COMPREHENSIVE ENG. SERVICES, INC. 201 S ORANGE AVE, SUITE 1300 ORLANDO, FL 32801-3442	ROAD NO.
						SR 25/200	MARION	452635-1-52-01					15




W8-11


NOTE: UTILIZE W8-11 SIGNS WHEN THERE IS A DIFFERENCE IN ELEVATION BETWEEN TRAVEL LANES.

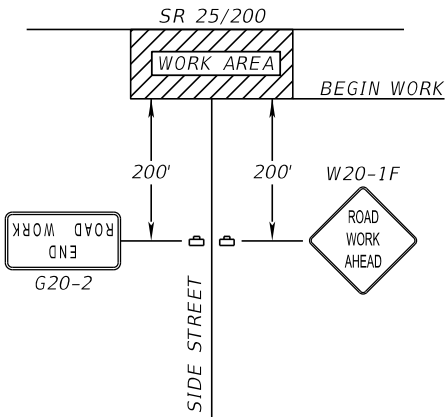

UN-SIGNALIZED SIDE STREET
ADVANCE SIGNING
NTS

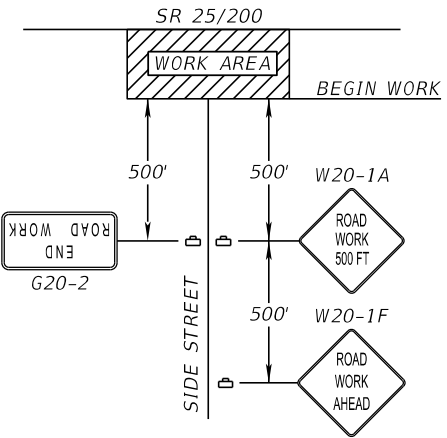

SIGNALIZED SIDE STREET
ADVANCE SIGNING
NTS

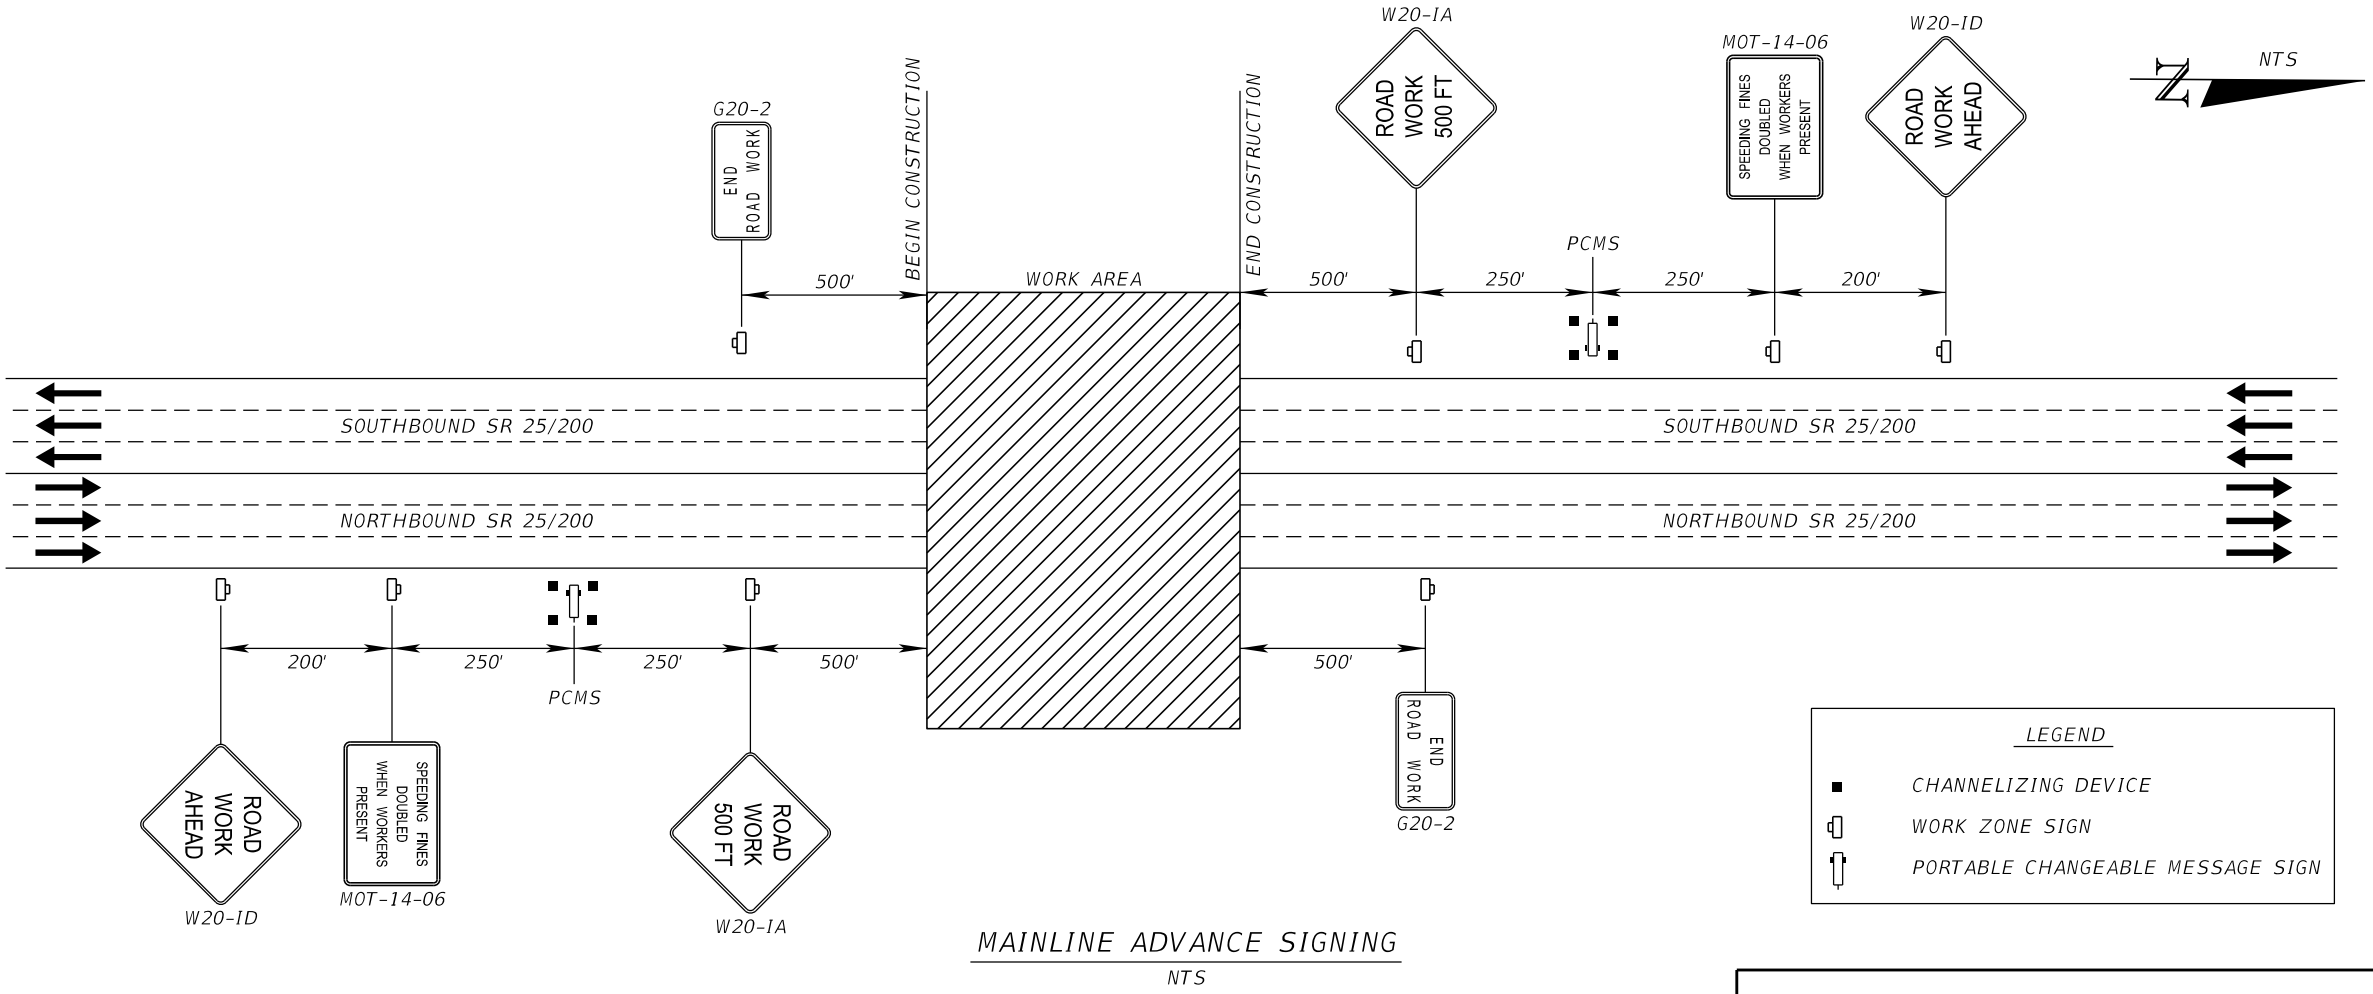

MAINLINE ADVANCE SIGNING
NTS

LEGEND

- CHANNELIZING DEVICE
- WORK ZONE SIGN
- PORTABLE CHANGEABLE MESSAGE SIGN

TTCP ADVANCE SIGNING

TEMPORARY TRAFFIC
CONTROL PLAN

REVISIONS			
DATE	DESCRIPTION	DATE	DESCRIPTION


ENGINEER OF RECORD

MICHAEL ZACHARY KERKMAN, P.E.
LICENSE NUMBER: 91145
COMPREHENSIVE ENG. SERVICES, INC.
201 S ORANGE AVE, SUITE 1300
ORLANDO, FL 32801-3442

STATE OF FLORIDA DEPARTMENT OF TRANSPORTATION		
ROAD NO.	COUNTY	FINANCIAL PROJECT ID
SR 25/200	MARION	452635-1-52-01

SHEET NO.
16

THE OFFICIAL RECORD OF THIS SHEET IS THE ELECTRONIC FILE DIGITALLY SIGNED AND SEALED UNDER RULE 61G15-23.004, F.A.C.

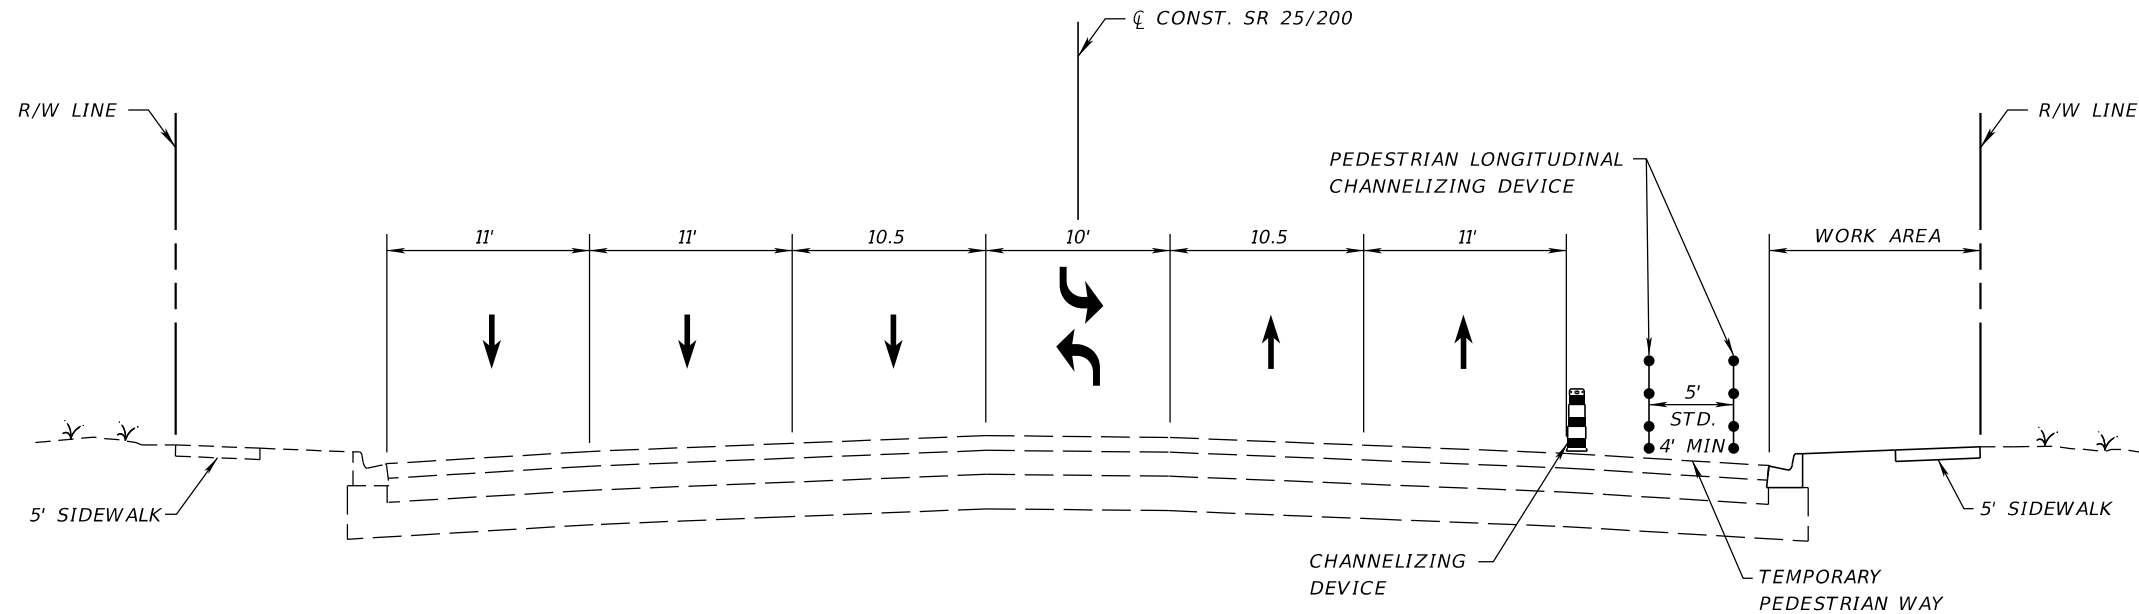


PHASE I - STAGE 1
SR 25/SR 200
STA. 115+09.85 TO STA. 130+05.19

PHASE I-1

INSTALL ADVANCE SIGNING, TEMPORARY PAVEMENT MARKINGS, CHANNELIZING DEVICES AND EROSION CONTROL.

CLOSE NORTHBOUND OUTSIDE LANE, PLACE TEMPORARY PEDESTRIAN WAYS, PEDESTRIAN LONGITUDINAL CHANNELIZING DEVICES, TEMPORARY STRIPING AND SHIFT EAST SIDE PEDESTRIAN TRAFFIC.

CONSTRUCT PROPOSED SIDEWALK AND ADA RAMP AREAS. (SEE ROADWAY PLAN AND TTCP PLAN SHEETS).

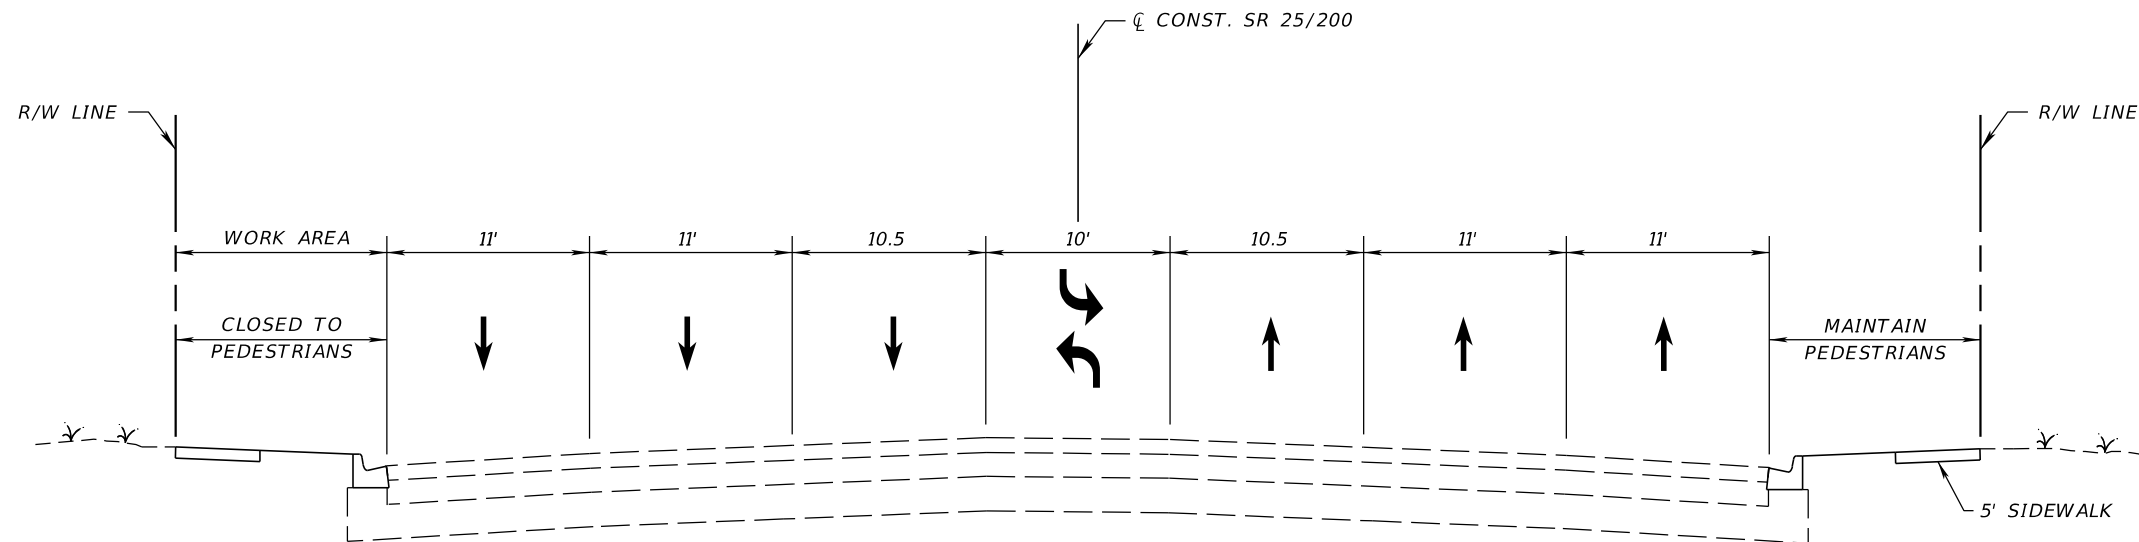


PHASE I - STAGE 2
SR 25/SR 200
STA. 115+09.85 TO STA. 130+05.19

PHASE I-2

INSTALL ADVANCE SIGNING, TEMPORARY PAVEMENT MARKINGS, CHANNELIZING DEVICES AND EROSION CONTROL.

CLOSE WEST SIDE SIDEWALK AND DETOUR PEDESTRIANS TO THE EAST SIDE SIDEWALK. CONSTRUCT WEST SIDE SIDEWALK AND ADA RAMP AREAS. (SEE ROADWAY PLAN AND TTCP PLAN SHEETS).

										TTCP TYPICALS			SHEET NO.
REVISIONS				ENGINEER OF RECORD	STATE OF FLORIDA DEPARTMENT OF TRANSPORTATION			TEMPORARY TRAFFIC CONTROL PLAN					
DATE	DESCRIPTION		DATE								DESCRIPTION		
						MICHAEL ZACHARY KERKMAN, P.E. LICENSE NUMBER: 91145 COMPREHENSIVE ENG. SERVICES, INC. 201 S ORANGE AVE, SUITE 1300 ORLANDO, FL 32801-3442	ROAD NO.				COUNTY	FINANCIAL PROJECT ID	
							SR 25/200	MARION	452635-1-52-01				

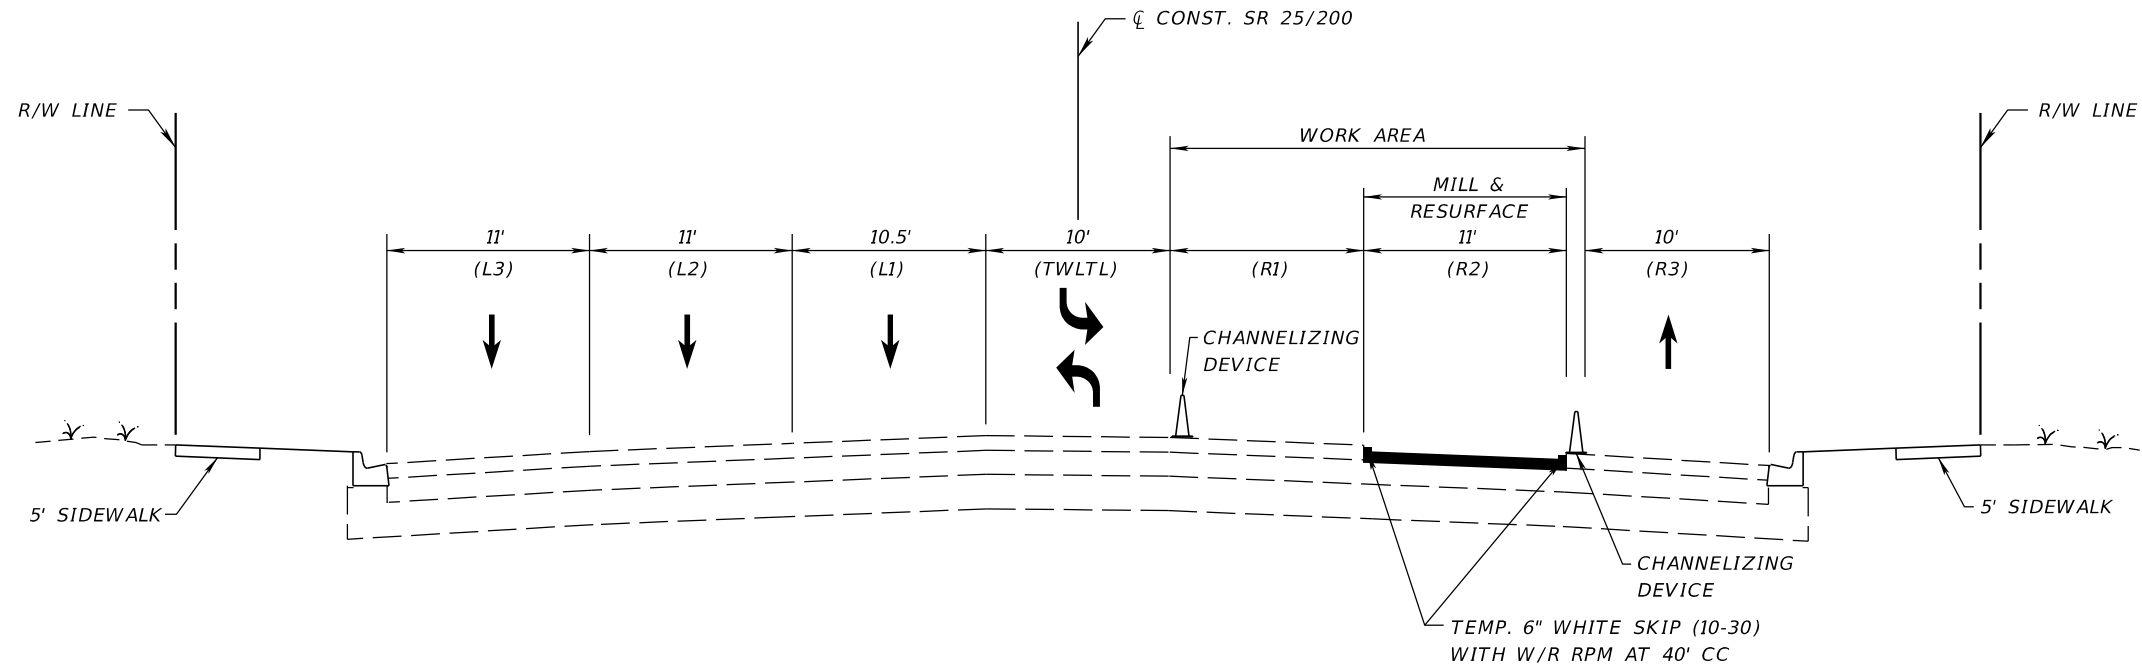

PHASE II - STAGE 1
SR 25/SR 200
STA. 115+09.85 TO STA. 130+05.19

PHASE II-1


MAINTAIN PEDESTRIANS ON EXISTING SIDEWALK.

UTILIZE 102-613 AND 102-615 TO CLOSE (R1) AND (R2) AND MAINTAIN TRAFFIC ON (R3).

MILL (R2) AND RESURFACE WITH STRUCTURAL COURSE ONLY.

PLACE TEMPORARY PAVEMENT MARKINGS PER THIS TYPICAL.

(MIRROR THIS WORK FOR MILLING AND RESURFACING (L2) ON THE SOUTHBOUND SIDE)

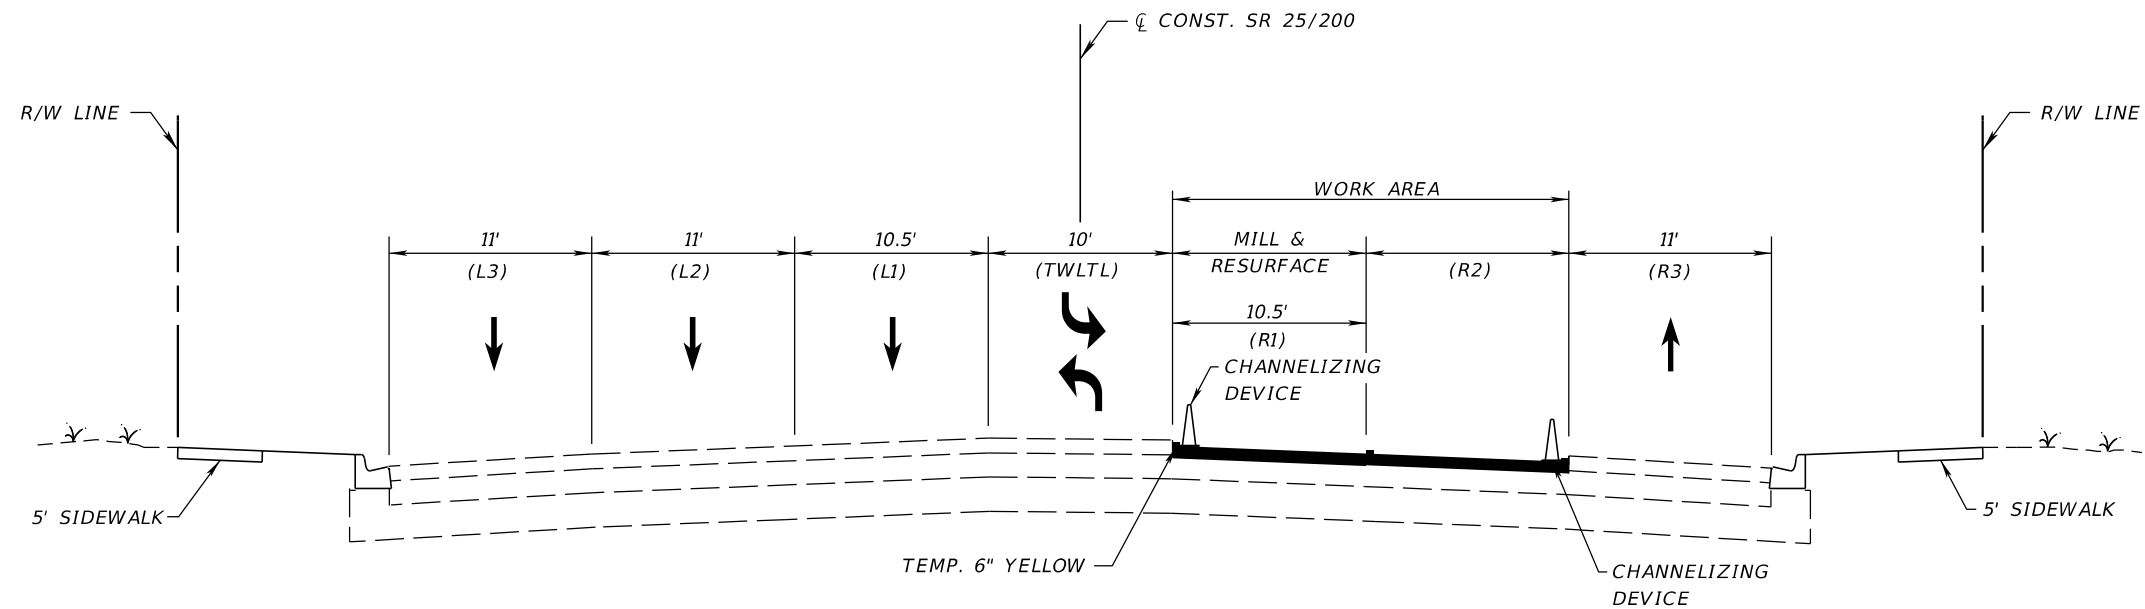

PHASE II - STAGE 2
SR 25/SR 200
STA. 115+09.85 TO STA. 130+05.19

PHASE II-2

MAINTAIN PEDESTRIANS ON EXISTING SIDEWALK.


UTILIZE 102-613 AND 102-615 TO CLOSE (R1) AND (R2) AND MAINTAIN TRAFFIC ON (R3).

MILL (R1) AND RESURFACE WITH STRUCTURAL COURSE ONLY.

PLACE TEMPORARY PAVEMENT MARKINGS PER THIS TYPICAL.

(MIRROR THIS WORK FOR MILLING AND RESURFACING (L1) ON THE SOUTHBOUND SIDE)

						TTCP TYPICALS			SHEET NO. 18
REVISIONS				ENGINEER OF RECORD MICHAEL ZACHARY KERKMAN, P.E. LICENSE NUMBER: 91145 COMPREHENSIVE ENG. SERVICES, INC. 201 S ORANGE AVE, SUITE 1300 ORLANDO, FL 32801-3442	STATE OF FLORIDA DEPARTMENT OF TRANSPORTATION			TEMPORARY TRAFFIC CONTROL PLAN	
DATE	DESCRIPTION		DATE		DESCRIPTION		ROAD NO.		
						SR 25/200	MARION	452635-1-52-01	

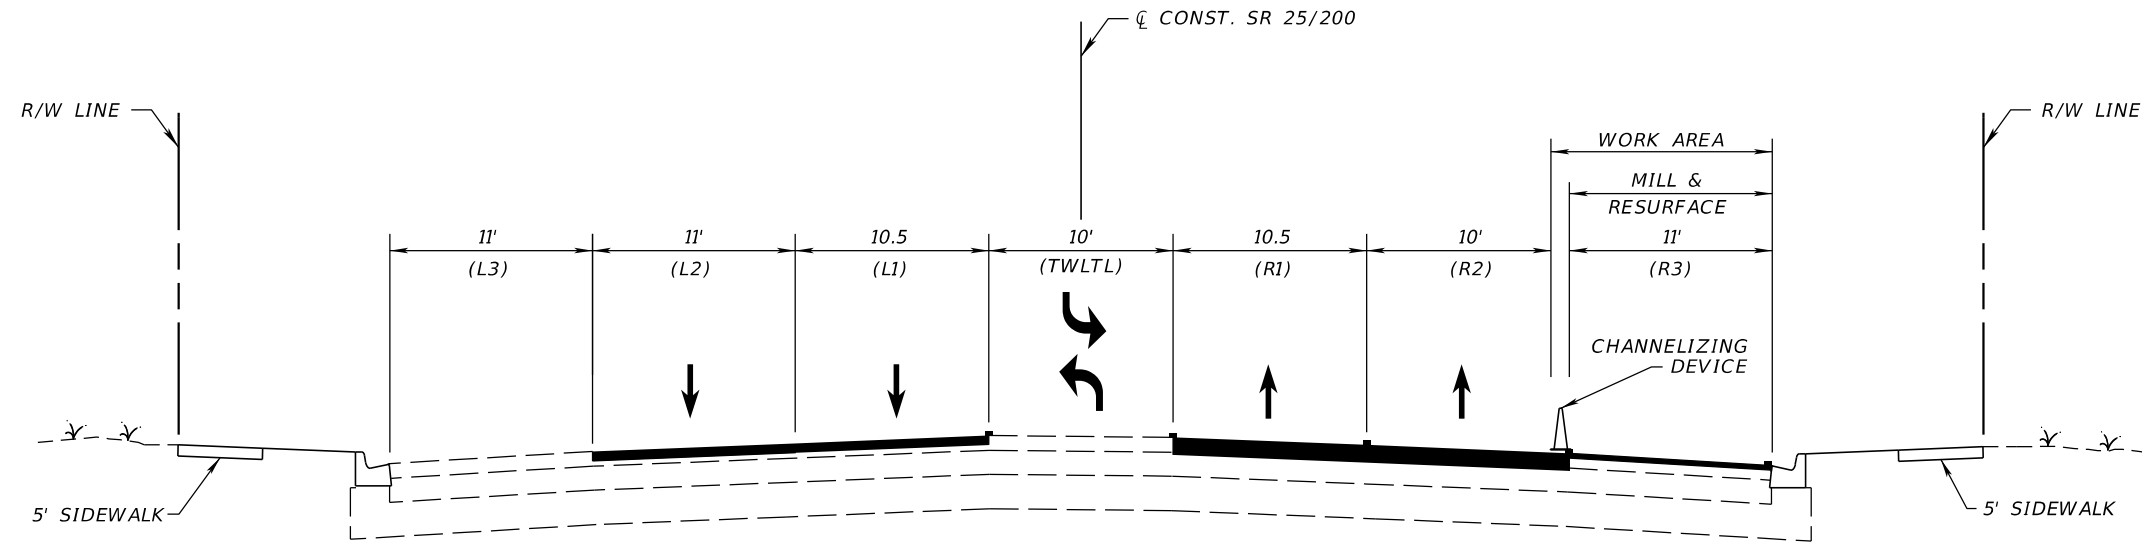

PHASE II - STAGE 3
SR 25/SR 200
STA. 115+09.85 TO STA. 130+05.19

PHASE II-3

MAINTAIN PEDESTRIANS ON EXISTING SIDEWALK.

UTILIZE 102-613 AND 102-615 TO CLOSE (R3) AND MAINTAIN TRAFFIC ON (R1) AND (R2).


MILL (R3) AND SIDE STREET TURNOUTS.

RESURFACE WITH FRICTION COURSE.

PLACE FRICTION COURSE ON (R1) AND (R2) UTILIZING PHASE II - STAGE 1 AND STAGE 2 TTCP TYPICALS.

PLACE TEMPORARY PAVEMENT MARKINGS PER THE SIGNING AND PAVEMENT MARKING PLANS.

(MIRROR THIS WORK FOR MILLING L3 AND SIDE STREET TURNOUTS ON THE SOUTHBOUND SIDE. PLACE FRICTION COURSE ON (L1) AND (L2) UTILIZING PHASE II - STAGE 1 AND PHASE II - STAGE 2 TTCP TYPICALS.)

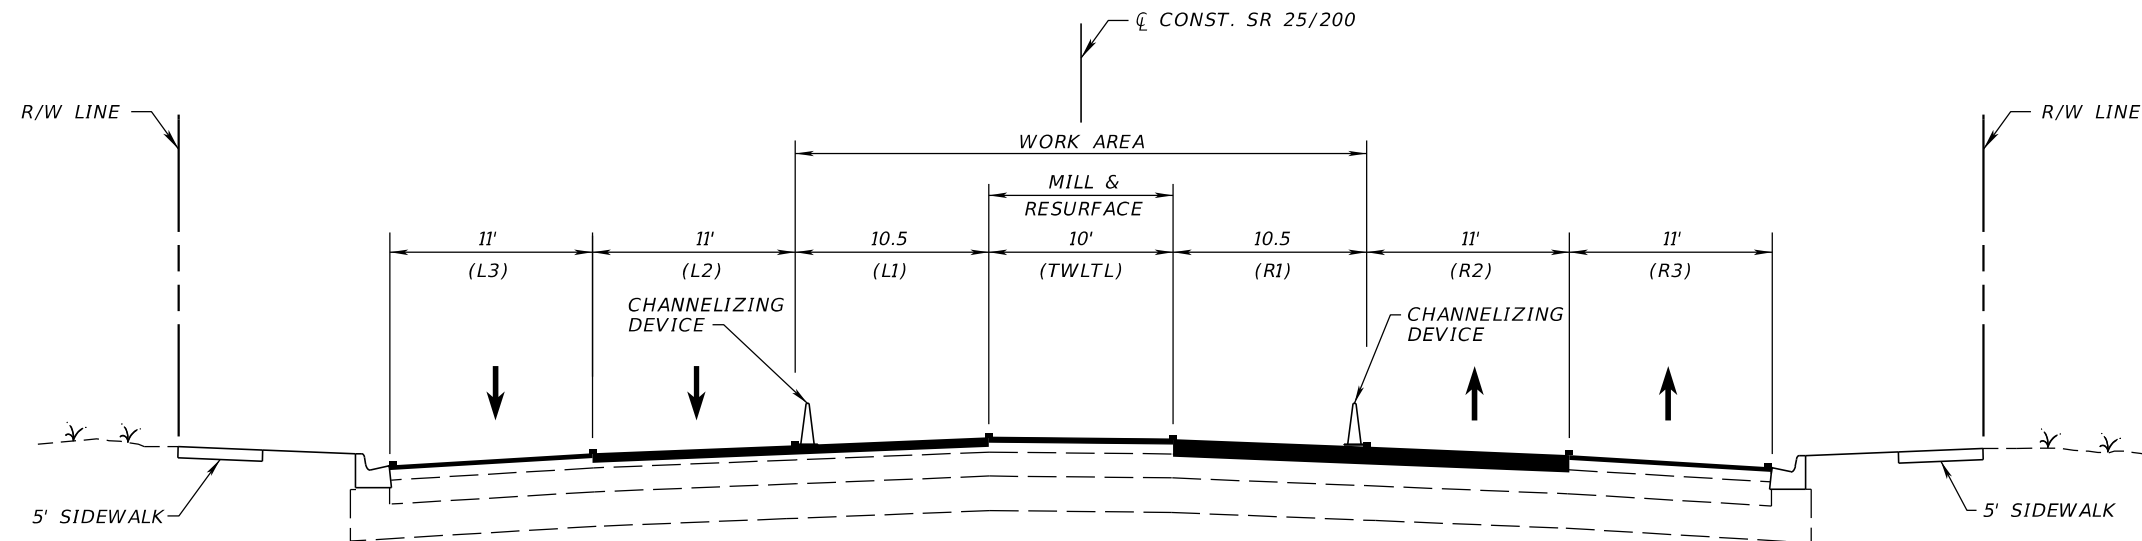

PHASE II - STAGE 4
SR 25/SR 200
STA. 115+09.85 TO STA. 130+05.19

PHASE II-4

MAINTAIN PEDESTRIANS ON EXISTING SIDEWALK.


UTILIZE 102-628 TO CLOSE (R1), (TWLTL) AND (L1).

MAINTAIN TRAFFIC ON (R2), (R3), (L2) AND (L3).

MILL (TWLTL) AND RESURFACE WITH FRICTION COURSE.

PLACE TEMPORARY PAVEMENT MARKINGS PER THE SIGNING AND PAVEMENT MARKING PLANS.

						TTCP TYPICALS			SHEET NO. 19
REVISIONS				ENGINEER OF RECORD MICHAEL ZACHARY KERKMAN, P.E. LICENSE NUMBER: 91145 COMPREHENSIVE ENG. SERVICES, INC. 201 S ORANGE AVE, SUITE 1300 ORLANDO, FL 32801-3442	STATE OF FLORIDA DEPARTMENT OF TRANSPORTATION			TEMPORARY TRAFFIC CONTROL PLAN	
DATE	DESCRIPTION		DATE		DESCRIPTION		ROAD NO.		
						SR 25/200	MARION	452635-1-52-01	

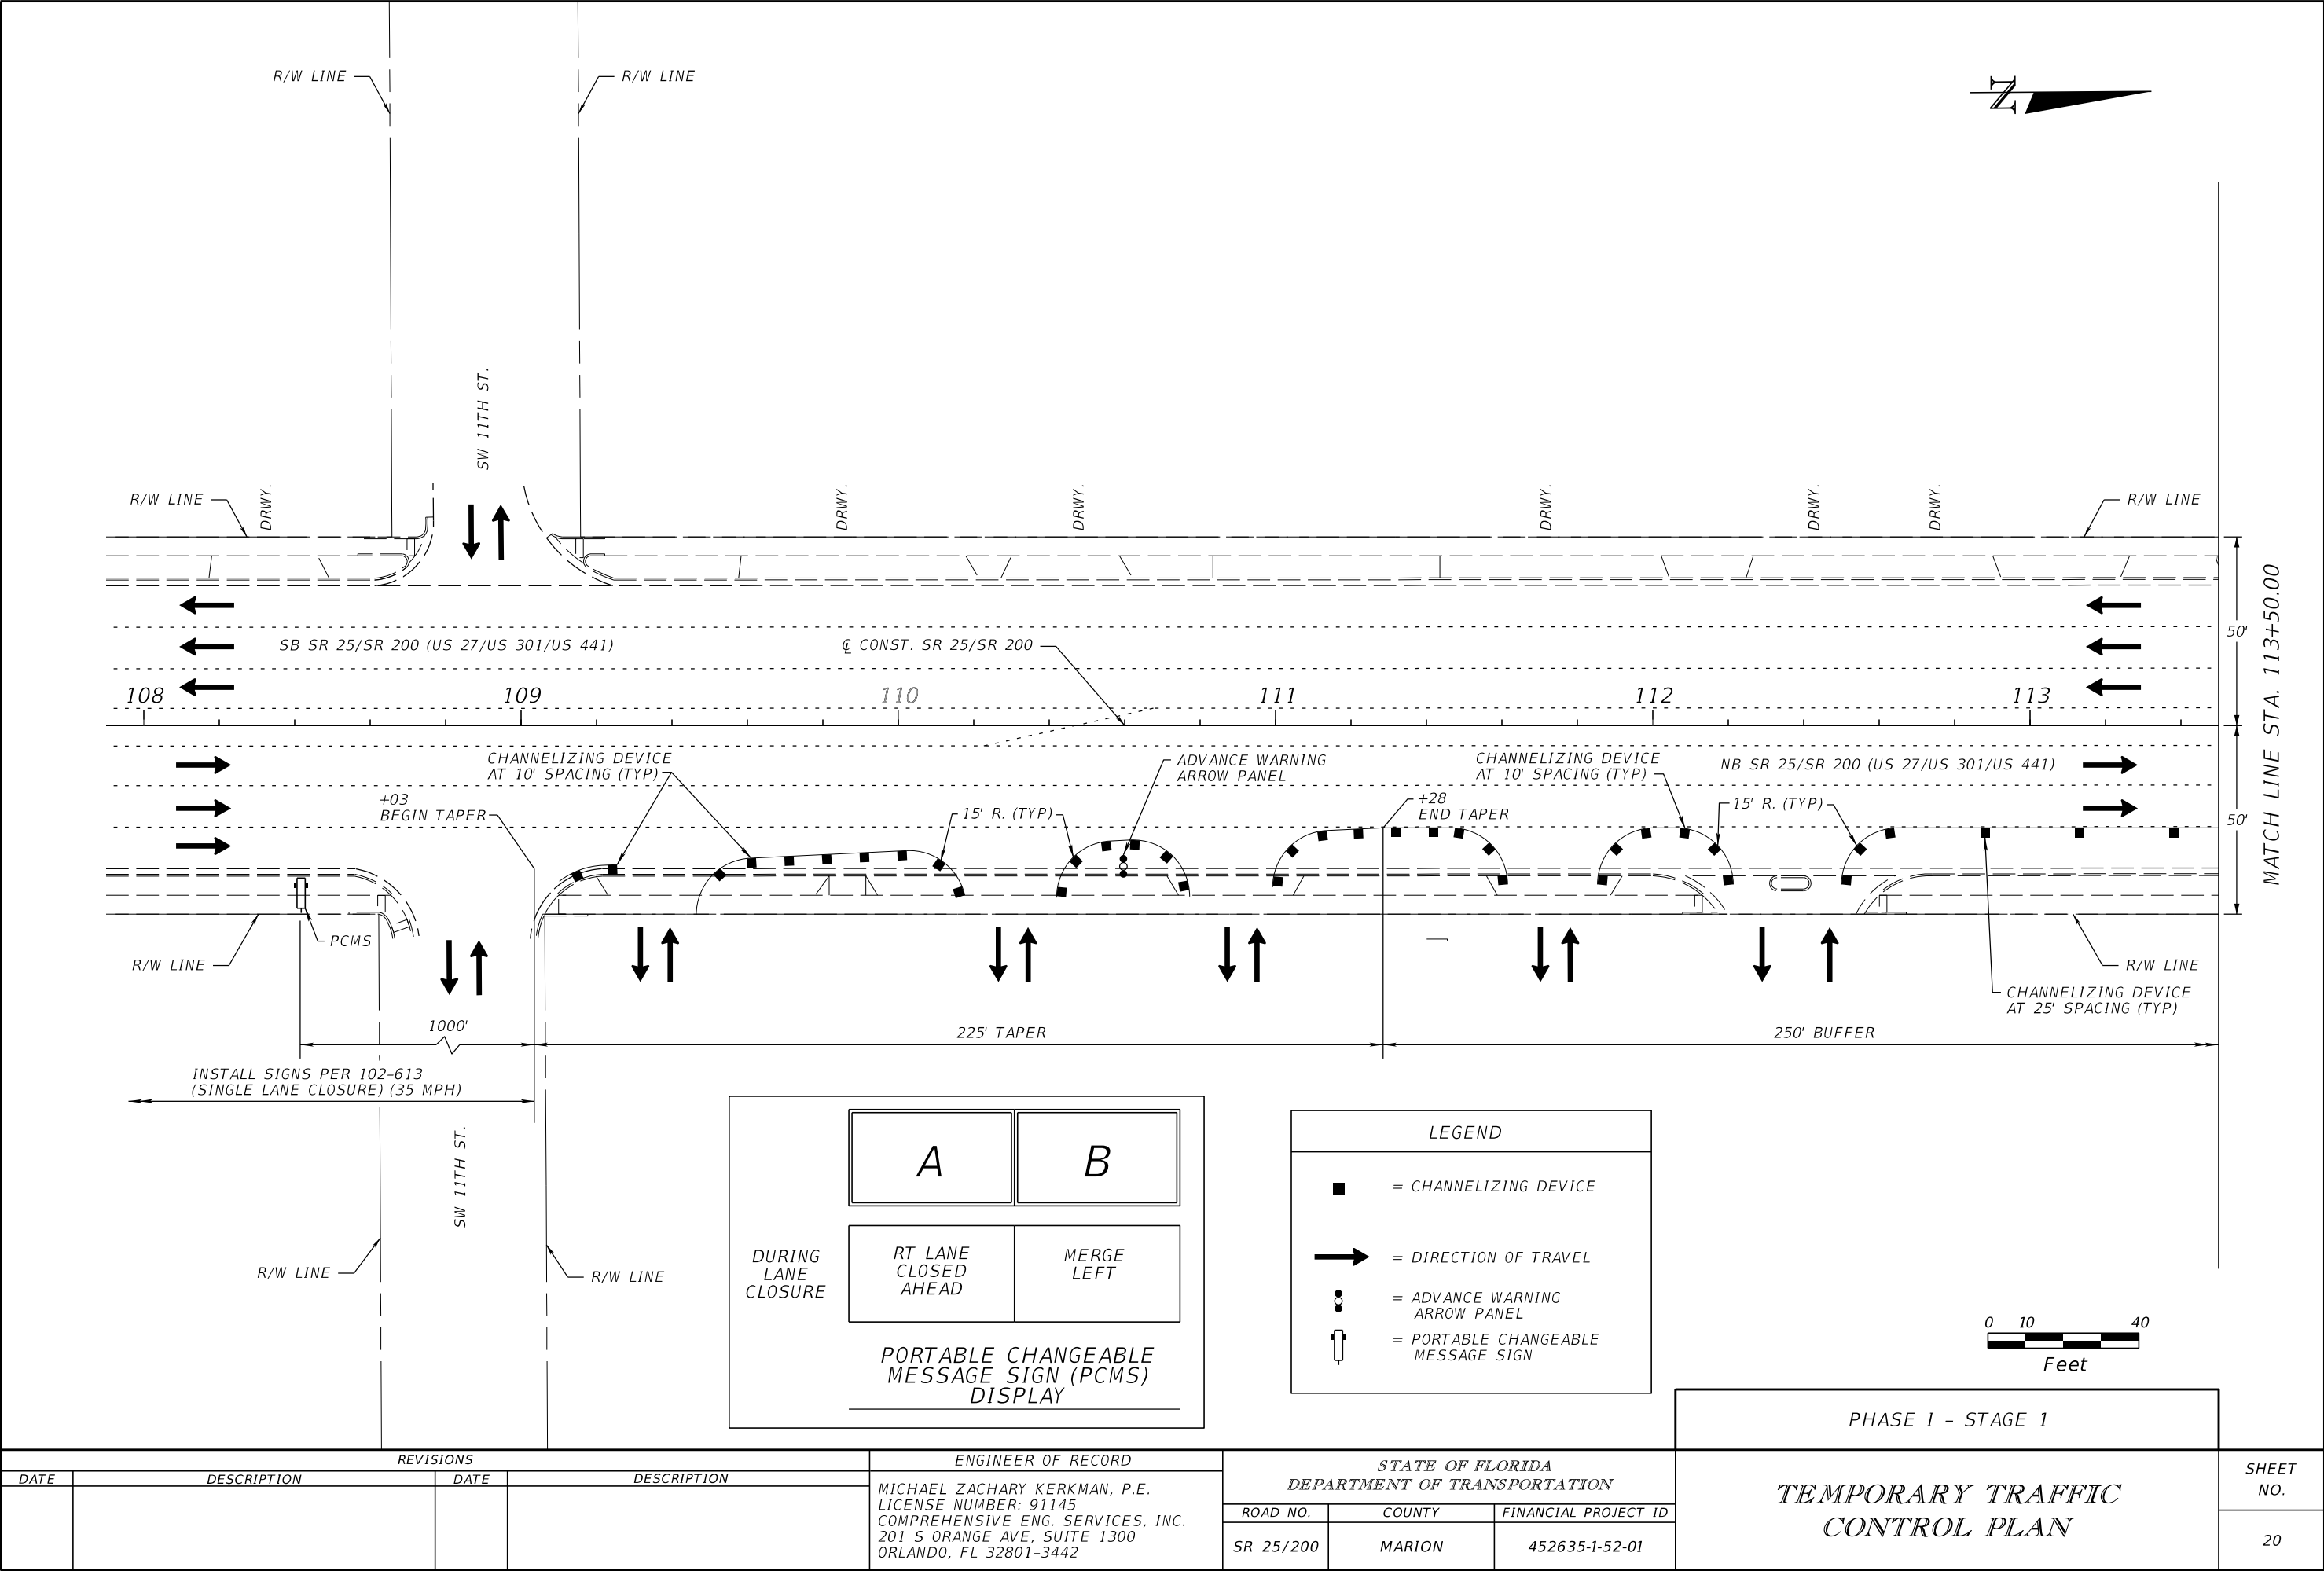


REVISIONS				ENGINEER OF RECORD		STATE OF FLORIDA DEPARTMENT OF TRANSPORTATION			SHEET NO.
DATE	DESCRIPTION	DATE	DESCRIPTION	MICHAEL ZACHARY KERKMAN, P.E. LICENSE NUMBER: 91145 COMPREHENSIVE ENG. SERVICES, INC. 201 S ORANGE AVE, SUITE 1300 ORLANDO, FL 32801-3442		ROAD NO.	COUNTY	FINANCIAL PROJECT ID	
						SR 25/200	MARION	452635-1-52-01	


PHASE I - STAGE 1

TEMPORARY TRAFFIC
CONTROL PLAN

20

THE OFFICIAL RECORD OF THIS SHEET IS THE ELECTRONIC FILE DIGITALLY SIGNED AND SEALED UNDER RULE 61G15-23.004, F.A.C.

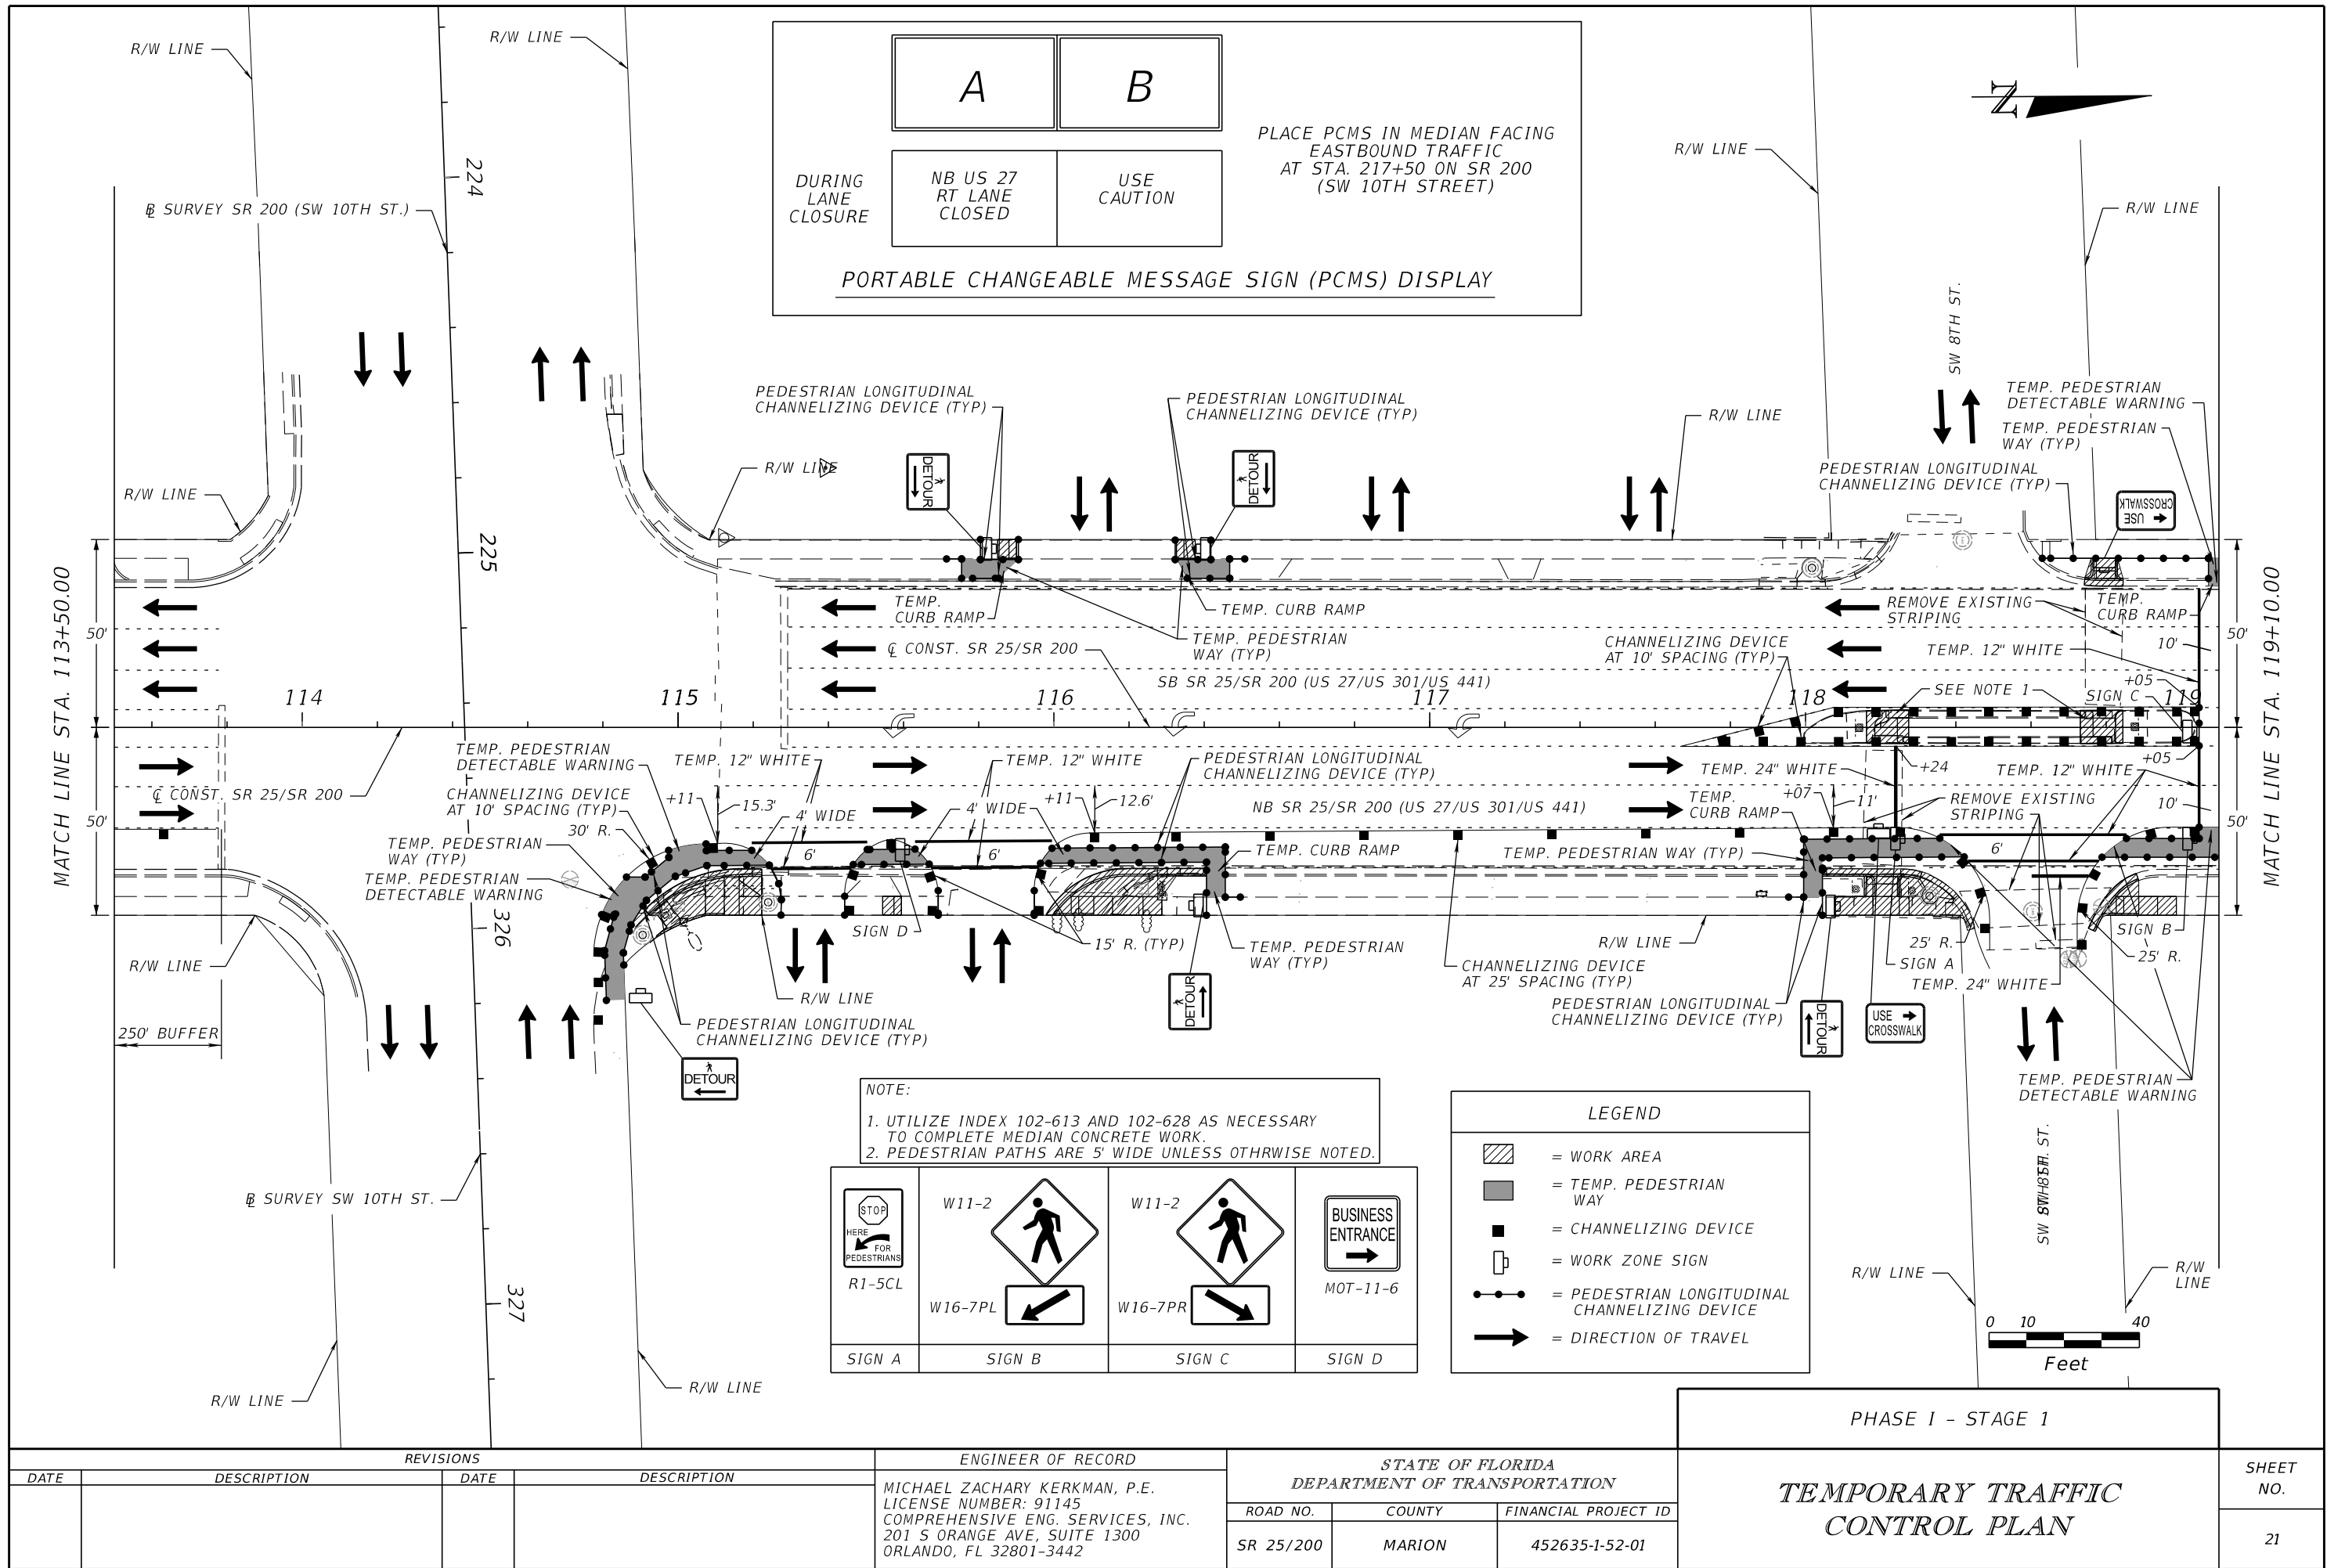


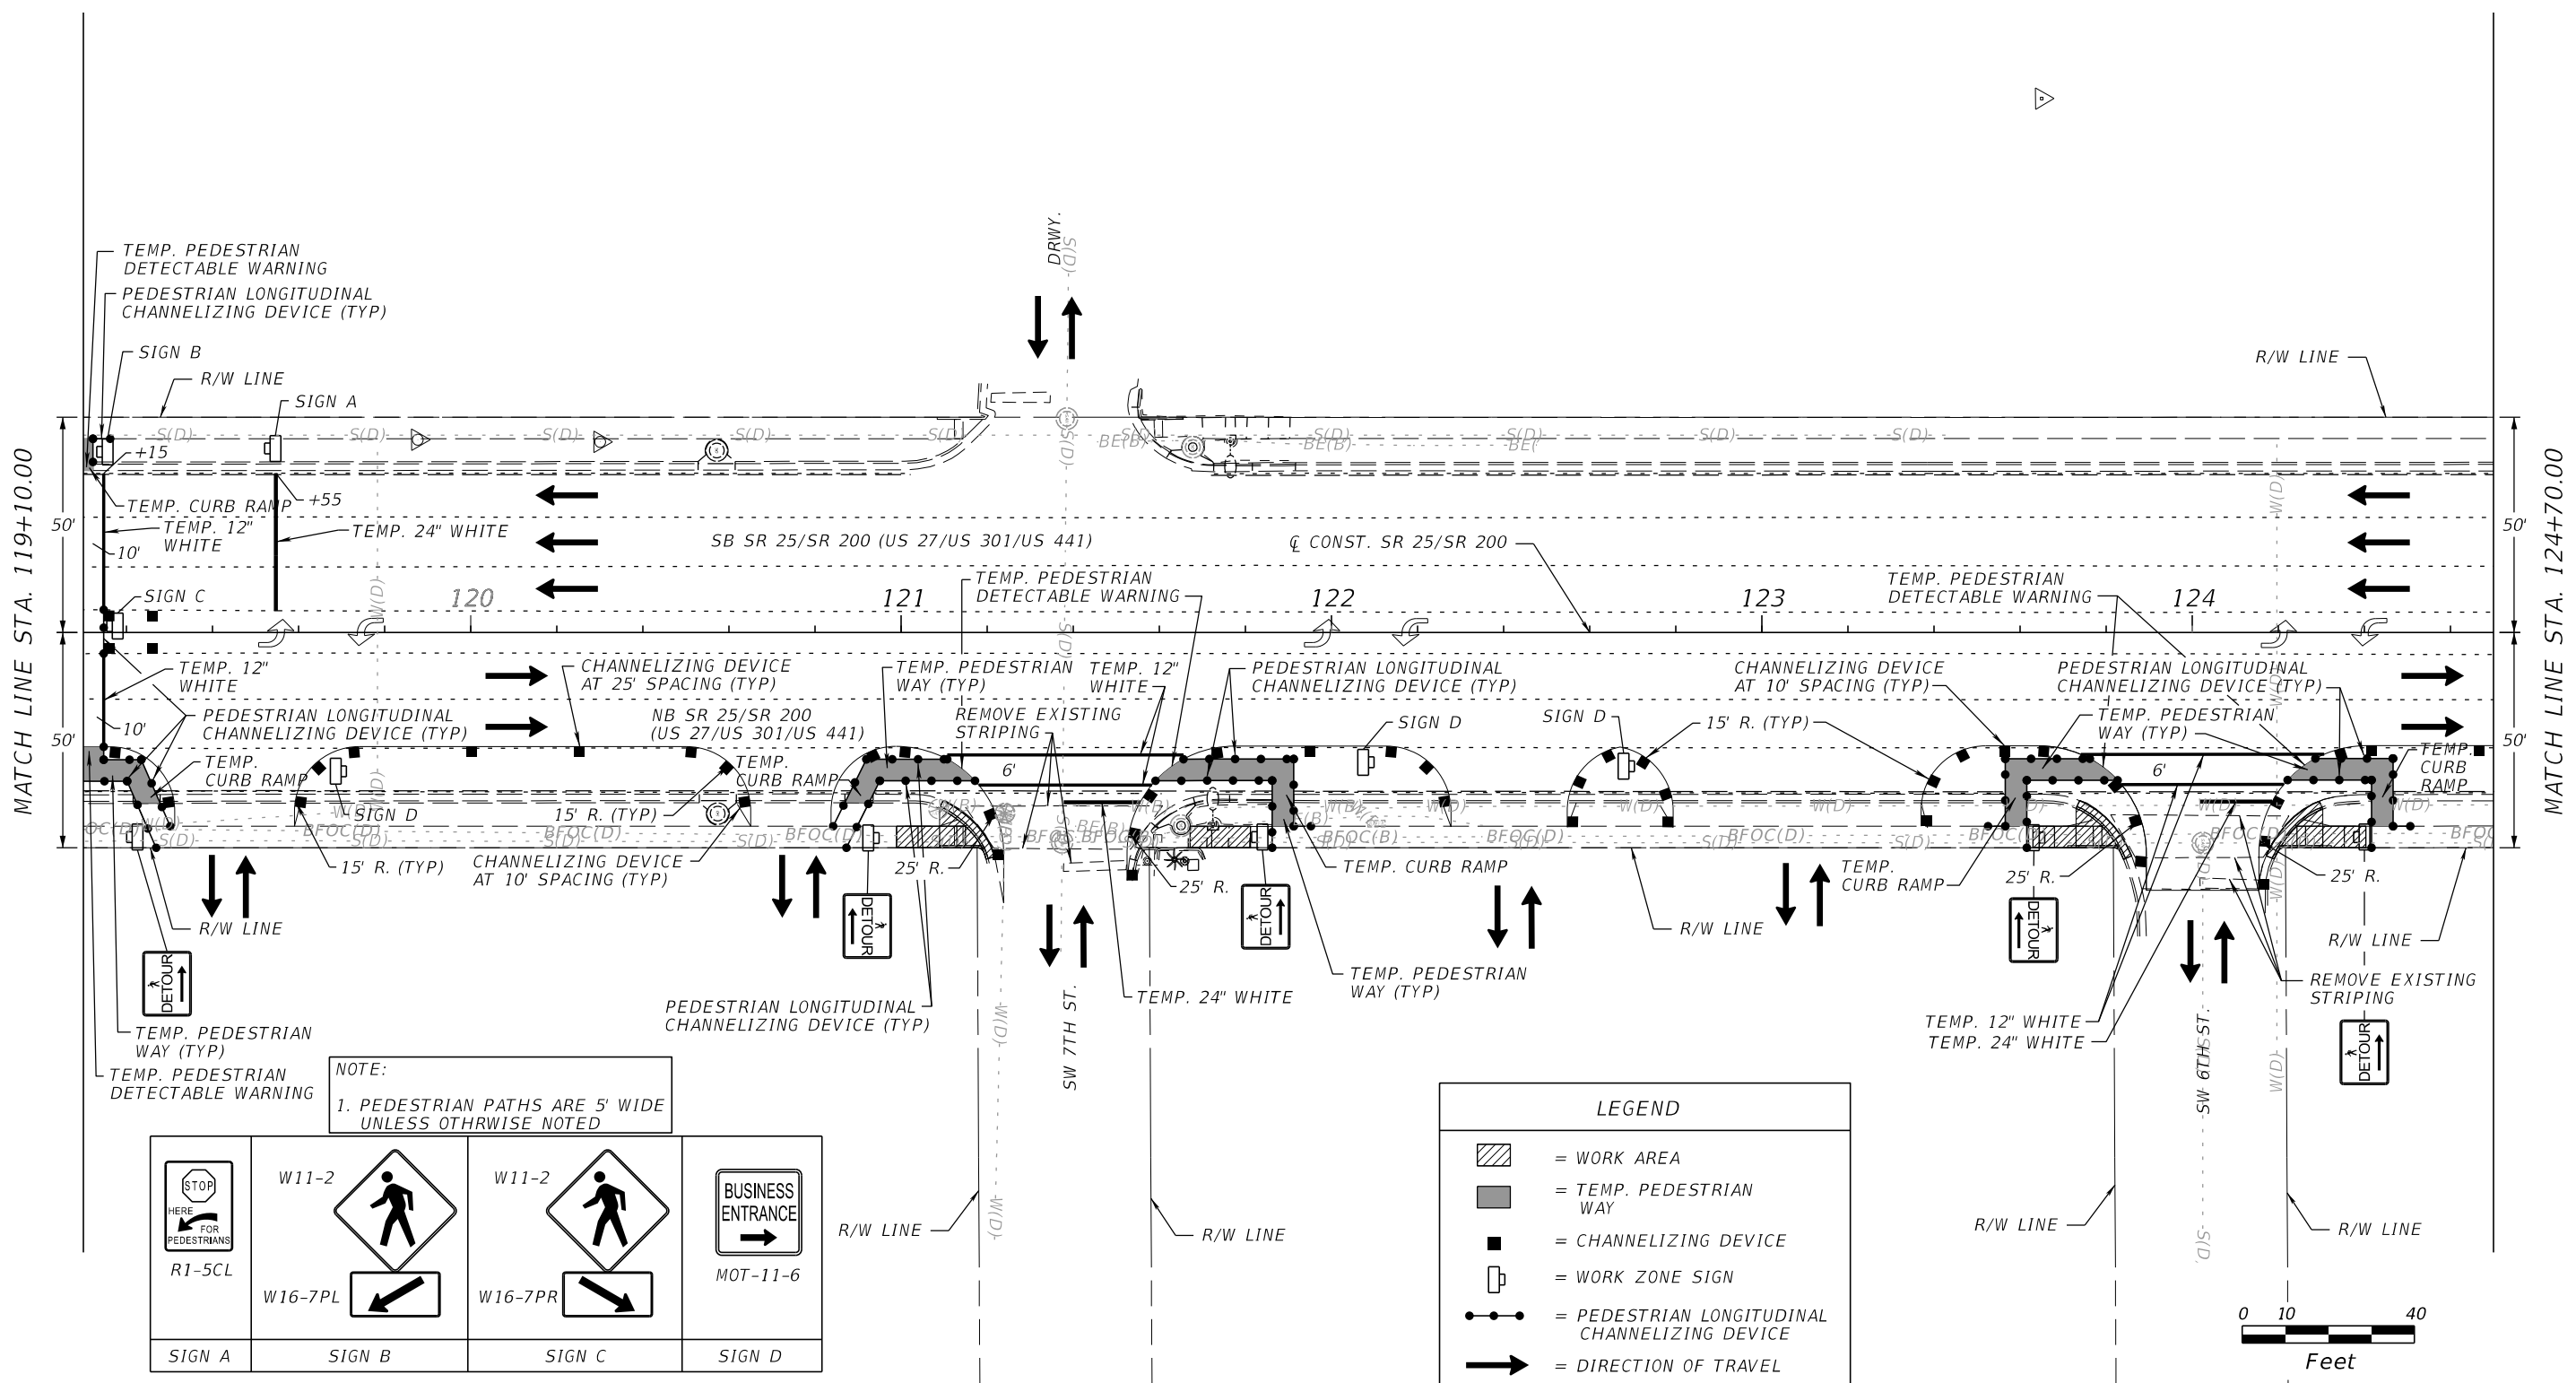

NOTE:
1. PEDESTRIAN PATHS ARE 5' WIDE
UNLESS OTHERWISE NOTED

SIGN A	SIGN B	SIGN C	SIGN D


LEGEND	
	= WORK AREA
	= TEMP. PEDESTRIAN WAY
	= CHANNELIZING DEVICE
	= WORK ZONE SIGN
	= PEDESTRIAN LONGITUDINAL CHANNELIZING DEVICE
	= DIRECTION OF TRAVEL

 

PHASE I - STAGE 1

REVISIONS				ENGINEER OF RECORD		STATE OF FLORIDA DEPARTMENT OF TRANSPORTATION		TEMPORARY TRAFFIC CONTROL PLAN	SHEET NO. 22
DATE	DESCRIPTION	DATE	DESCRIPTION	MICHAEL ZACHARY KERKMAN, P.E. LICENSE NUMBER: 91145 COMPREHENSIVE ENG. SERVICES, INC. 201 S ORANGE AVE, SUITE 1300 ORLANDO, FL 32801-3442		ROAD NO.	COUNTY		
						SR 25/200	MARION	FINANCIAL PROJECT ID 452635-1-52-01	

THE OFFICIAL RECORD OF THIS SHEET IS THE ELECTRONIC FILE DIGITALLY SIGNED AND SEALED UNDER RULE 61G15-23.004, F.A.C.

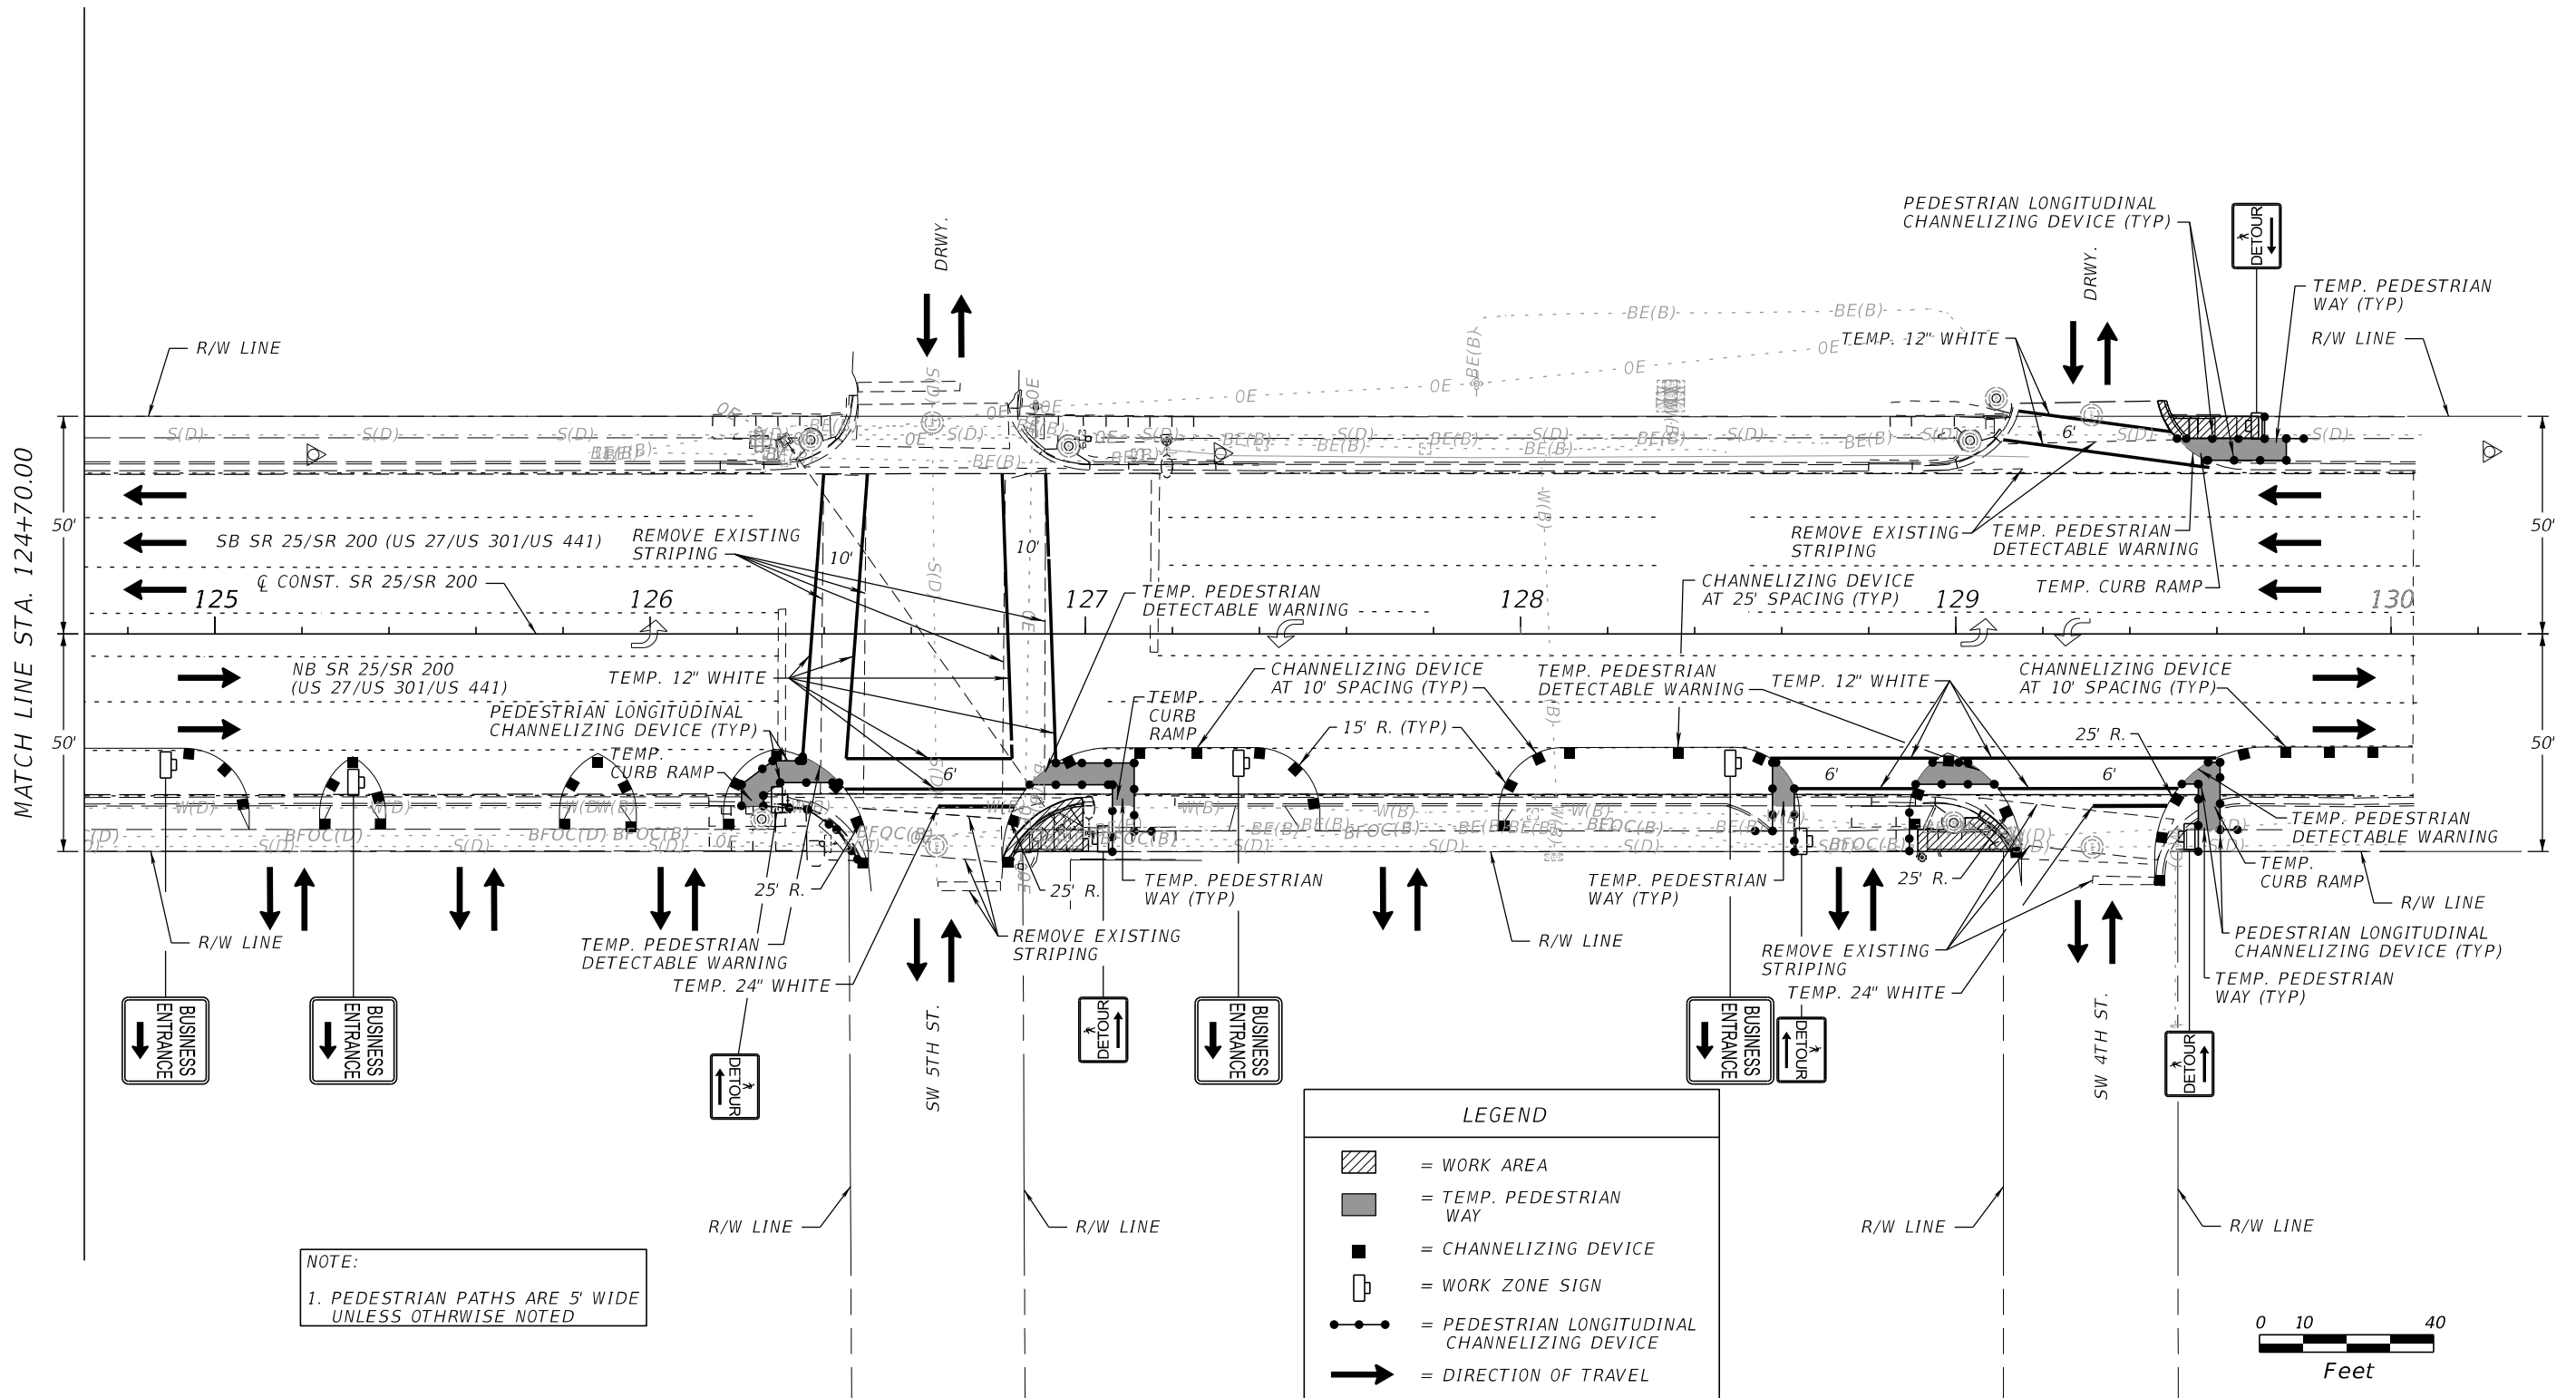

NOTE:
1. PEDESTRIAN PATHS ARE 5' WIDE
UNLESS OTHERWISE NOTED

LEGEND

= WORK AREA

= TEMP. PEDESTRIAN WAY

= CHANNELIZING DEVICE

= WORK ZONE SIGN

= PEDESTRIAN LONGITUDINAL CHANNELIZING DEVICE

= DIRECTION OF TRAVEL

PHASE I - STAGE 1


TEMPORARY TRAFFIC CONTROL PLAN

REVISIONS			
DATE	DESCRIPTION	DATE	DESCRIPTION


ENGINEER OF RECORD
MICHAEL ZACHARY KERKMAN, P.E.
LICENSE NUMBER: 91145
COMPREHENSIVE ENG. SERVICES, INC.
201 S ORANGE AVE, SUITE 1300
ORLANDO, FL 32801-3442

STATE OF FLORIDA DEPARTMENT OF TRANSPORTATION		
ROAD NO.	COUNTY	FINANCIAL PROJECT ID
SR 25/200	MARION	452635-1-52-01

SHEET NO.
23


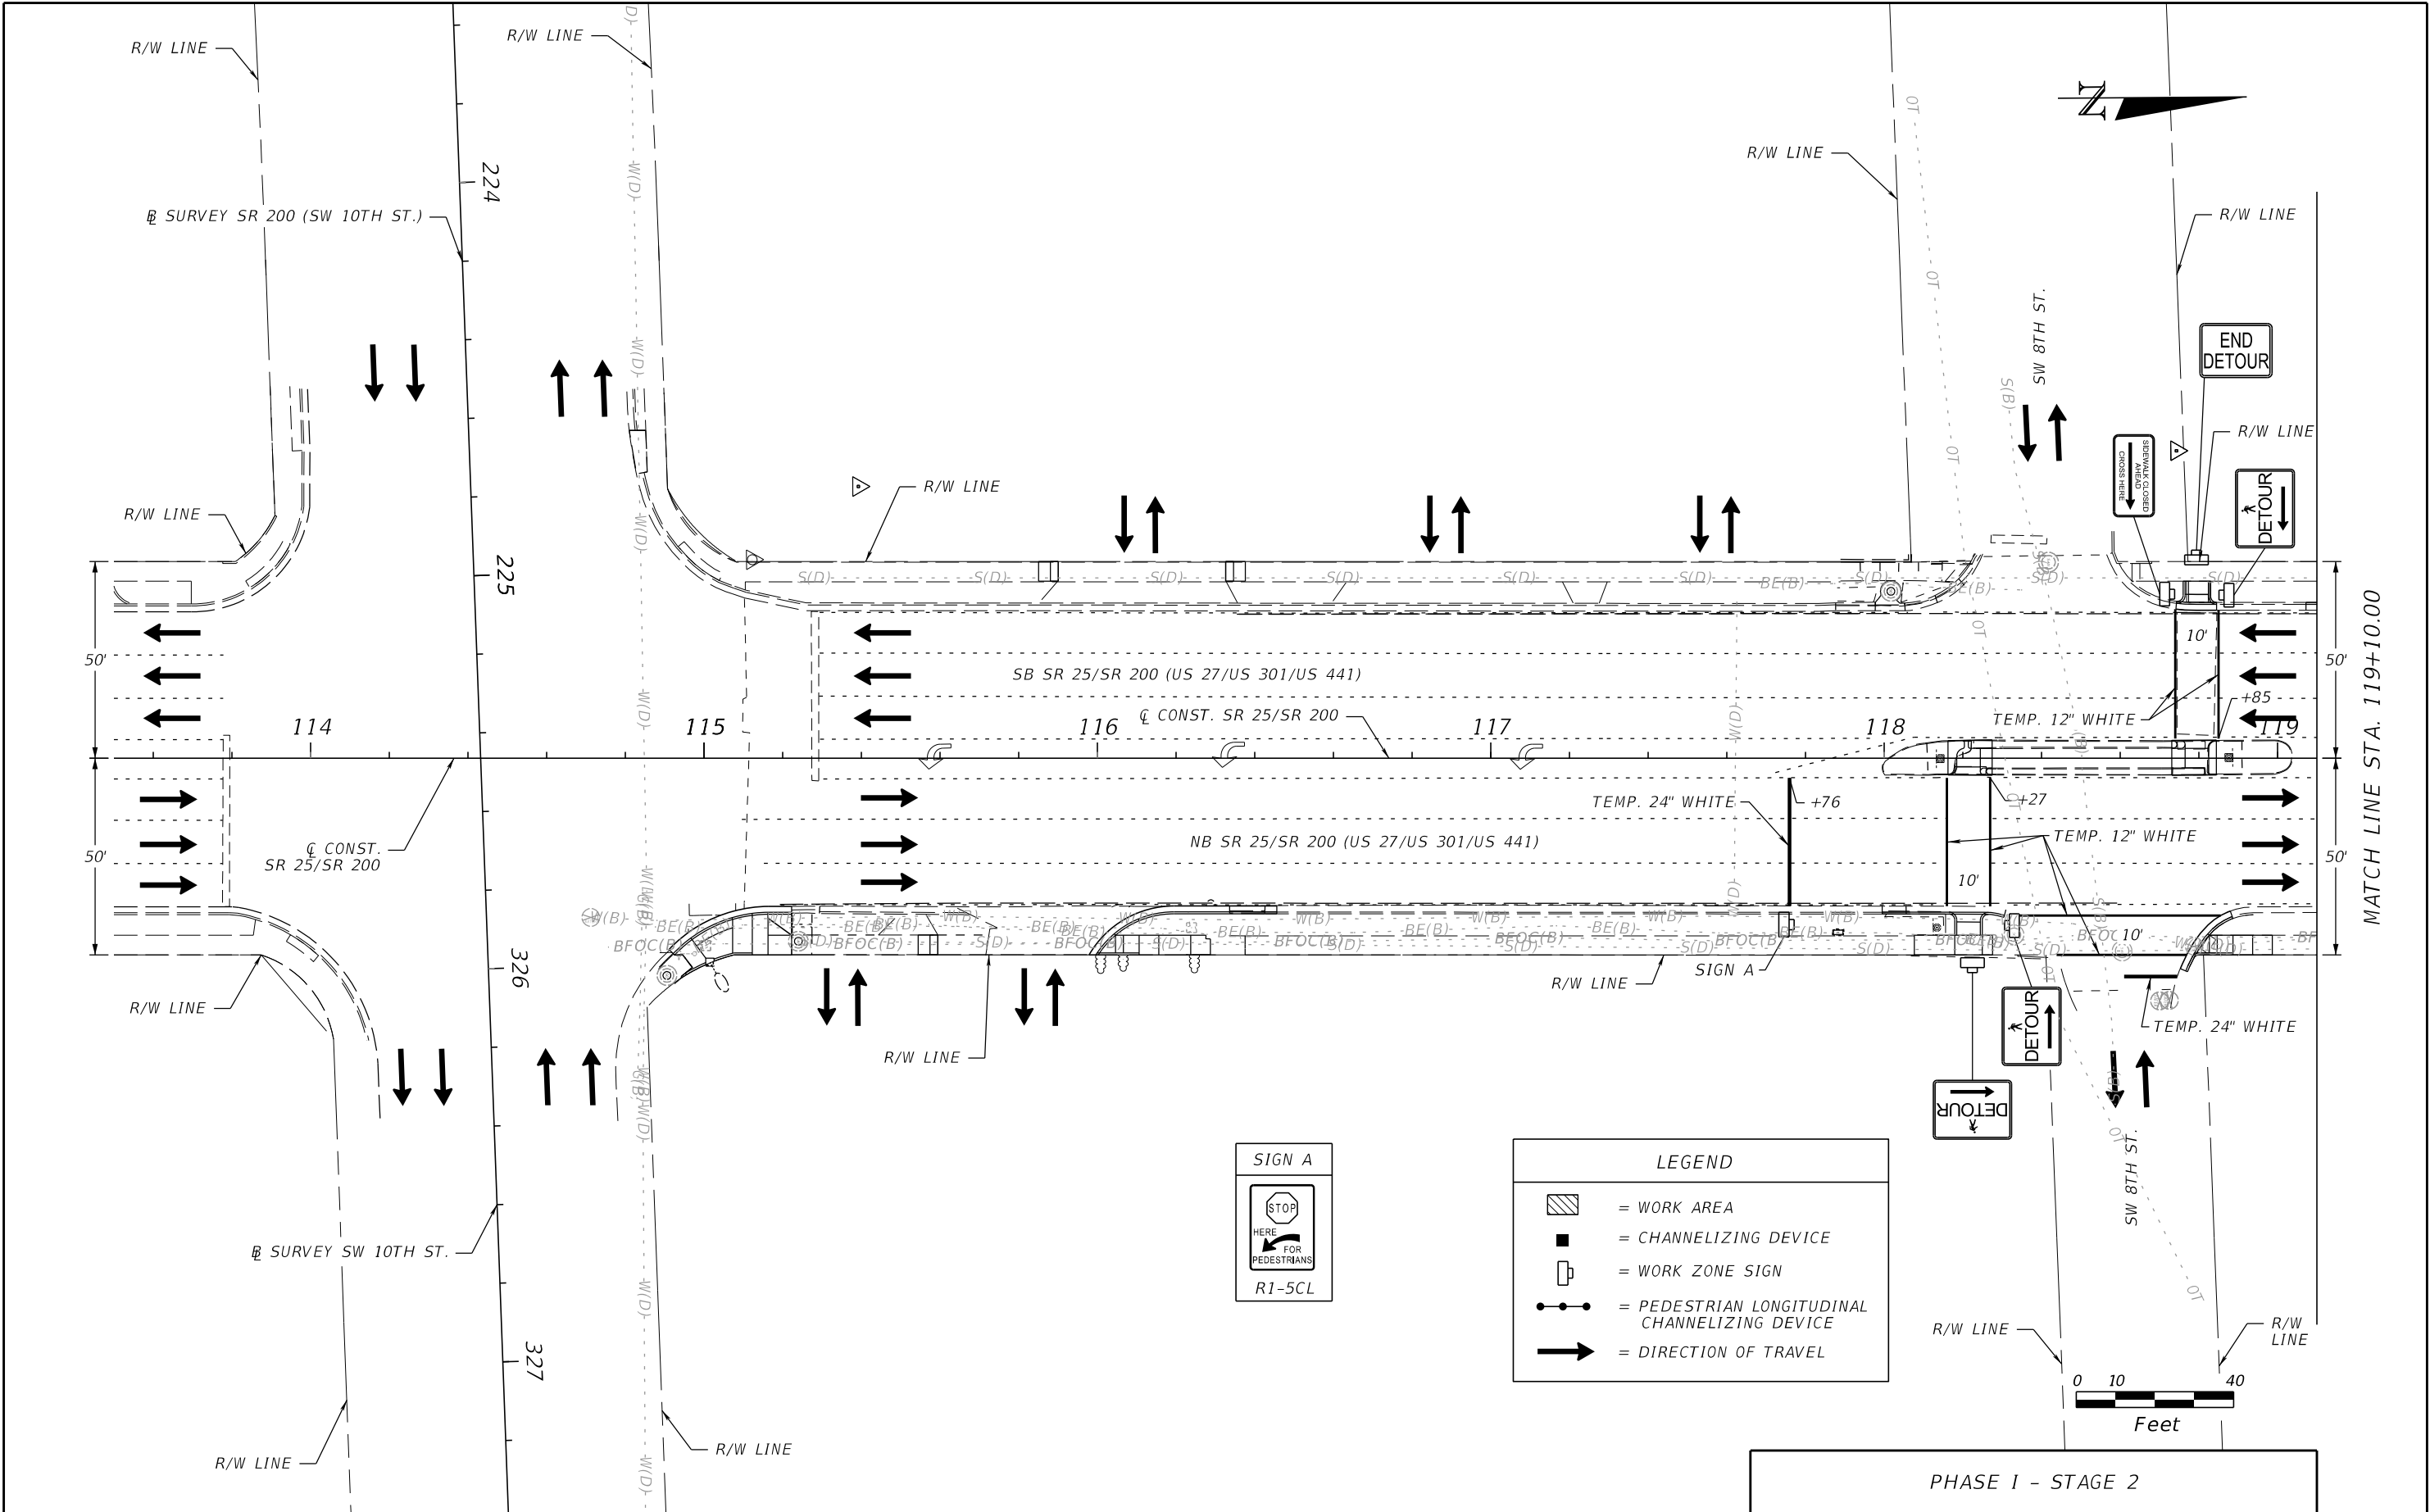


R/W LINE				R/W LINE				PHASE I - STAGE 2				
REVISIONS				ENGINEER OF RECORD				STATE OF FLORIDA DEPARTMENT OF TRANSPORTATION			TEMPORARY TRAFFIC CONTROL PLAN	SHEET NO.
DATE	DESCRIPTION		DATE	DESCRIPTION		MICHAEL ZACHARY KERKMAN, P.E. LICENSE NUMBER: 91145 COMPREHENSIVE ENG. SERVICES, INC. 201 S ORANGE AVE, SUITE 1300 ORLANDO, FL 32801-3442						
									ROAD NO.	COUNTY		FINANCIAL PROJECT ID
						SR 25/200	MARION	452635-1-52-01				

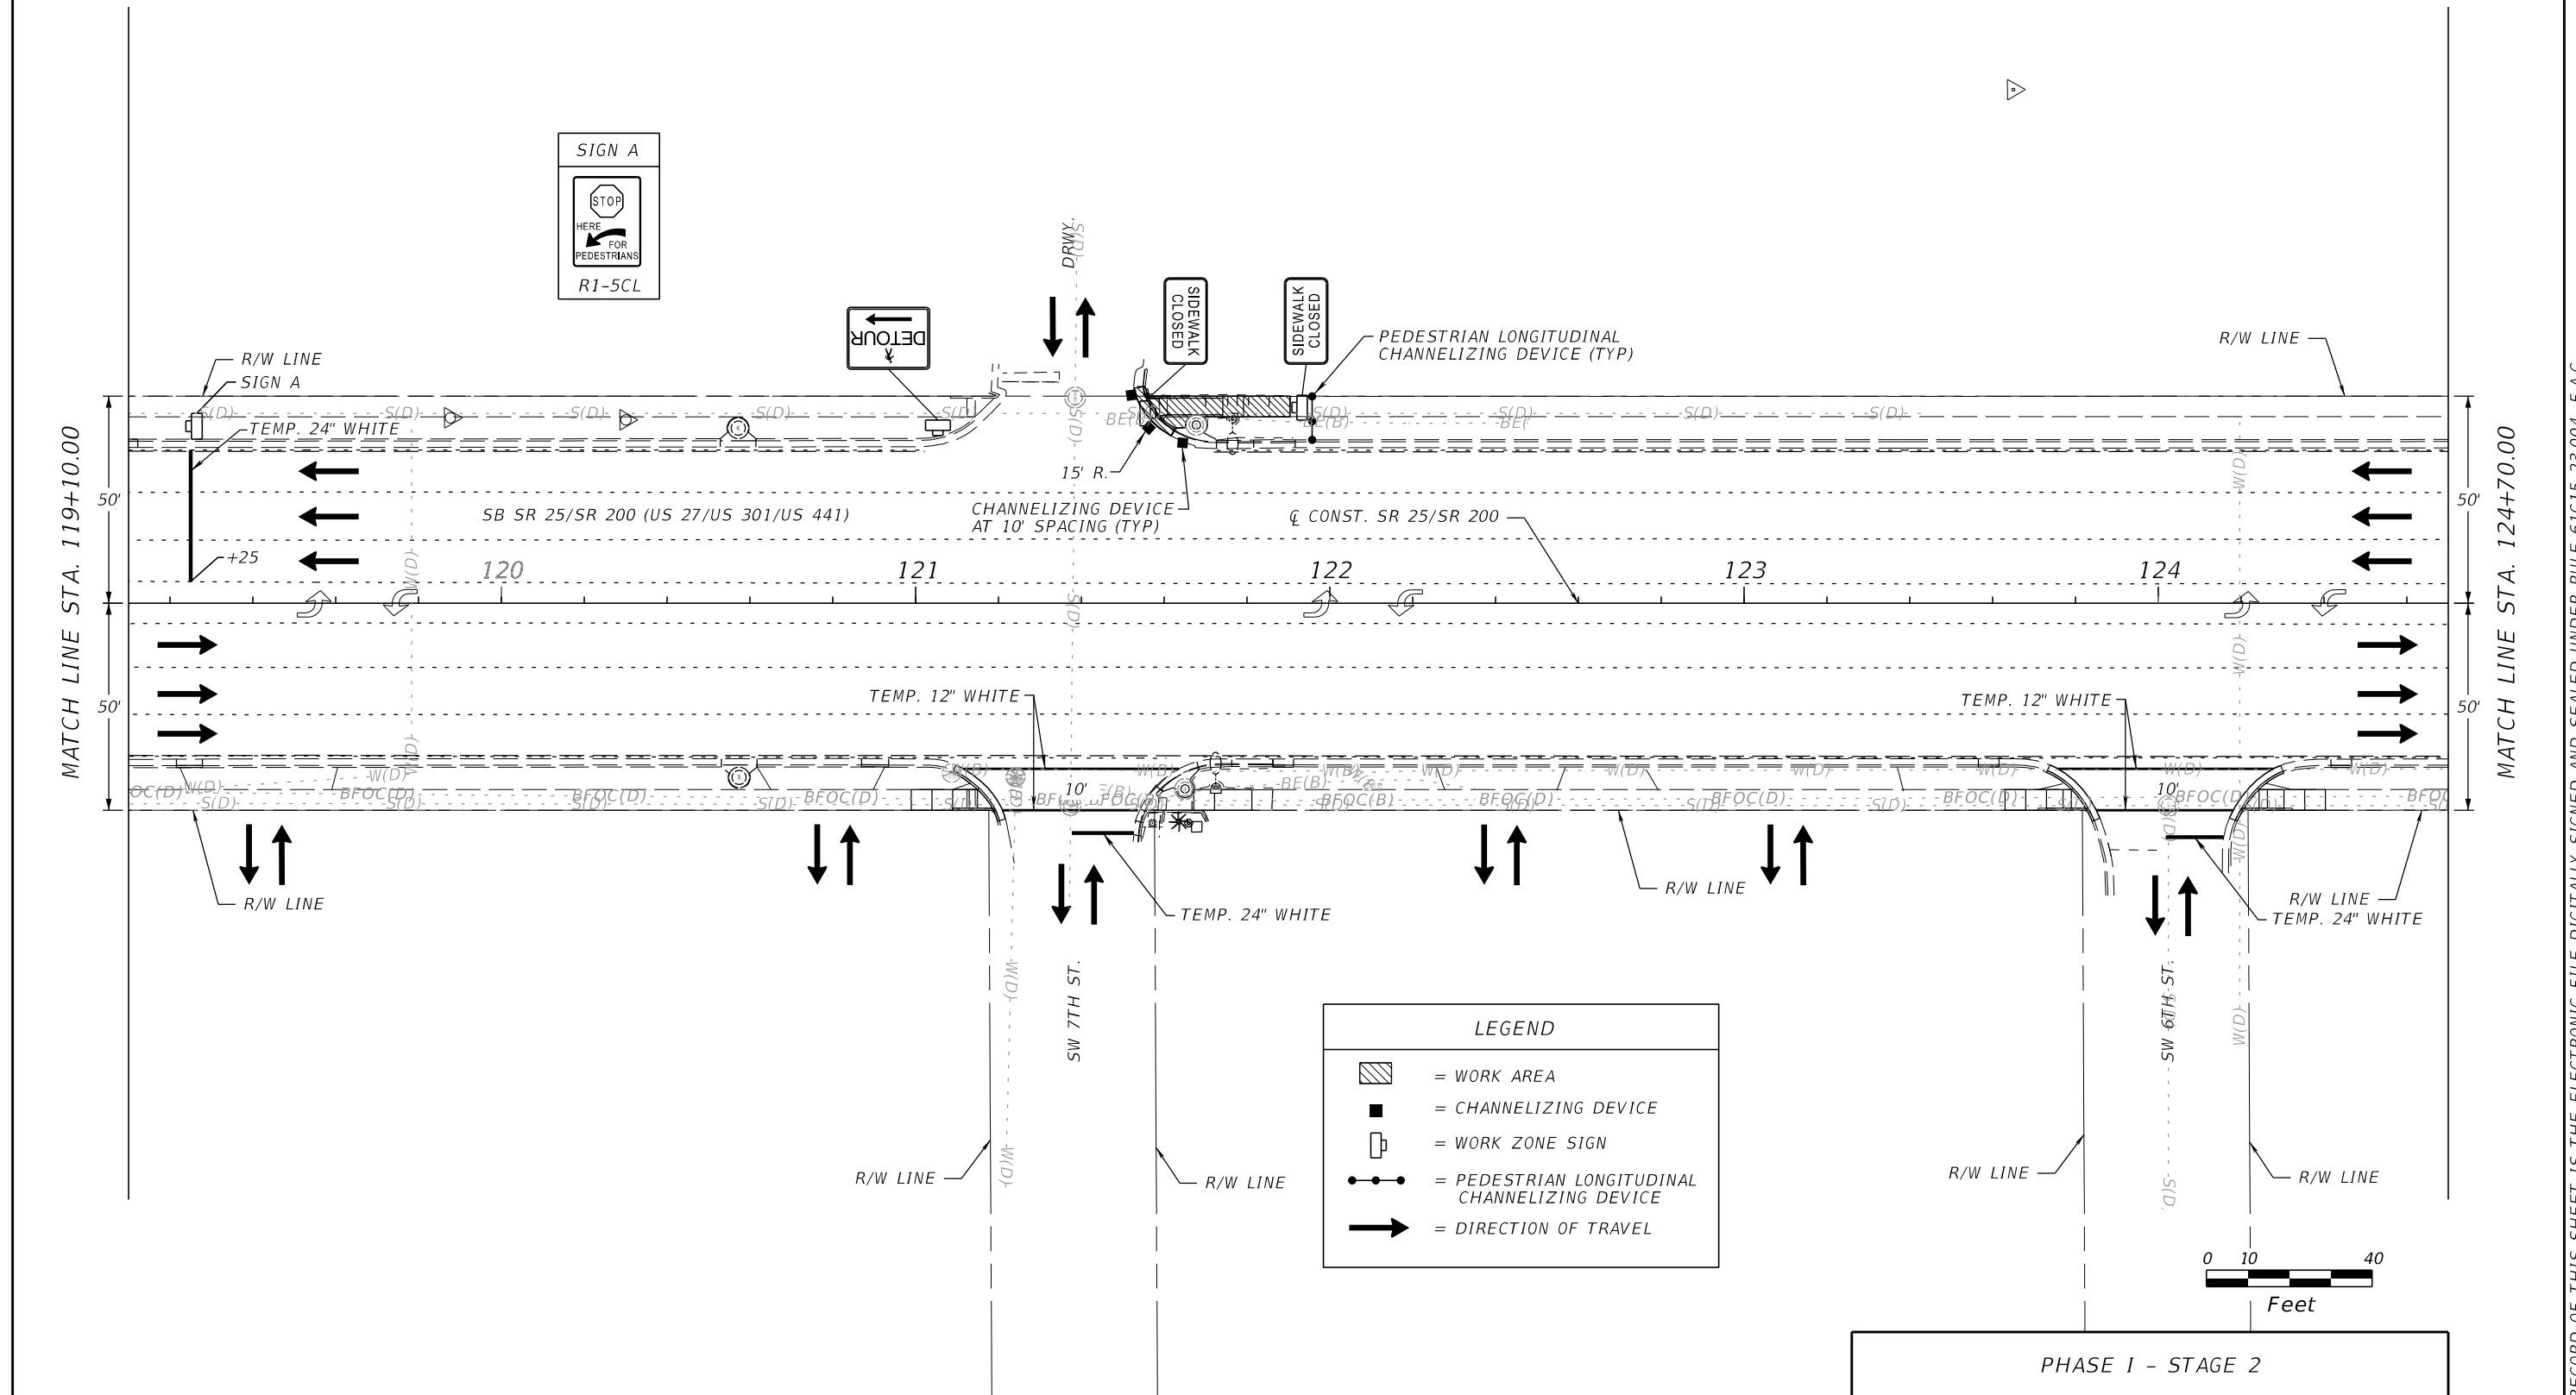

REVISIONS				ENGINEER OF RECORD		STATE OF FLORIDA DEPARTMENT OF TRANSPORTATION		TEMPORARY TRAFFIC CONTROL PLAN	SHEET NO. 25
DATE	DESCRIPTION	DATE	DESCRIPTION	MICHAEL ZACHARY KERKMAN, P.E. LICENSE NUMBER: 91145 COMPREHENSIVE ENG. SERVICES, INC. 201 S ORANGE AVE, SUITE 1300 ORLANDO, FL 32801-3442		ROAD NO.	COUNTY		
						SR 25/200	MARION	452635-1-52-01	


THE OFFICIAL RECORD OF THIS SHEET IS THE ELECTRONIC FILE DIGITALLY SIGNED AND SEALED UNDER RULE 61G15-23.004, F.A.C.

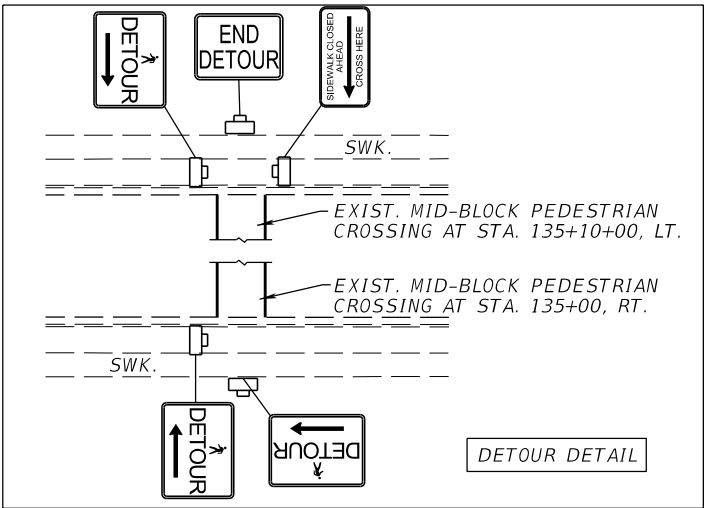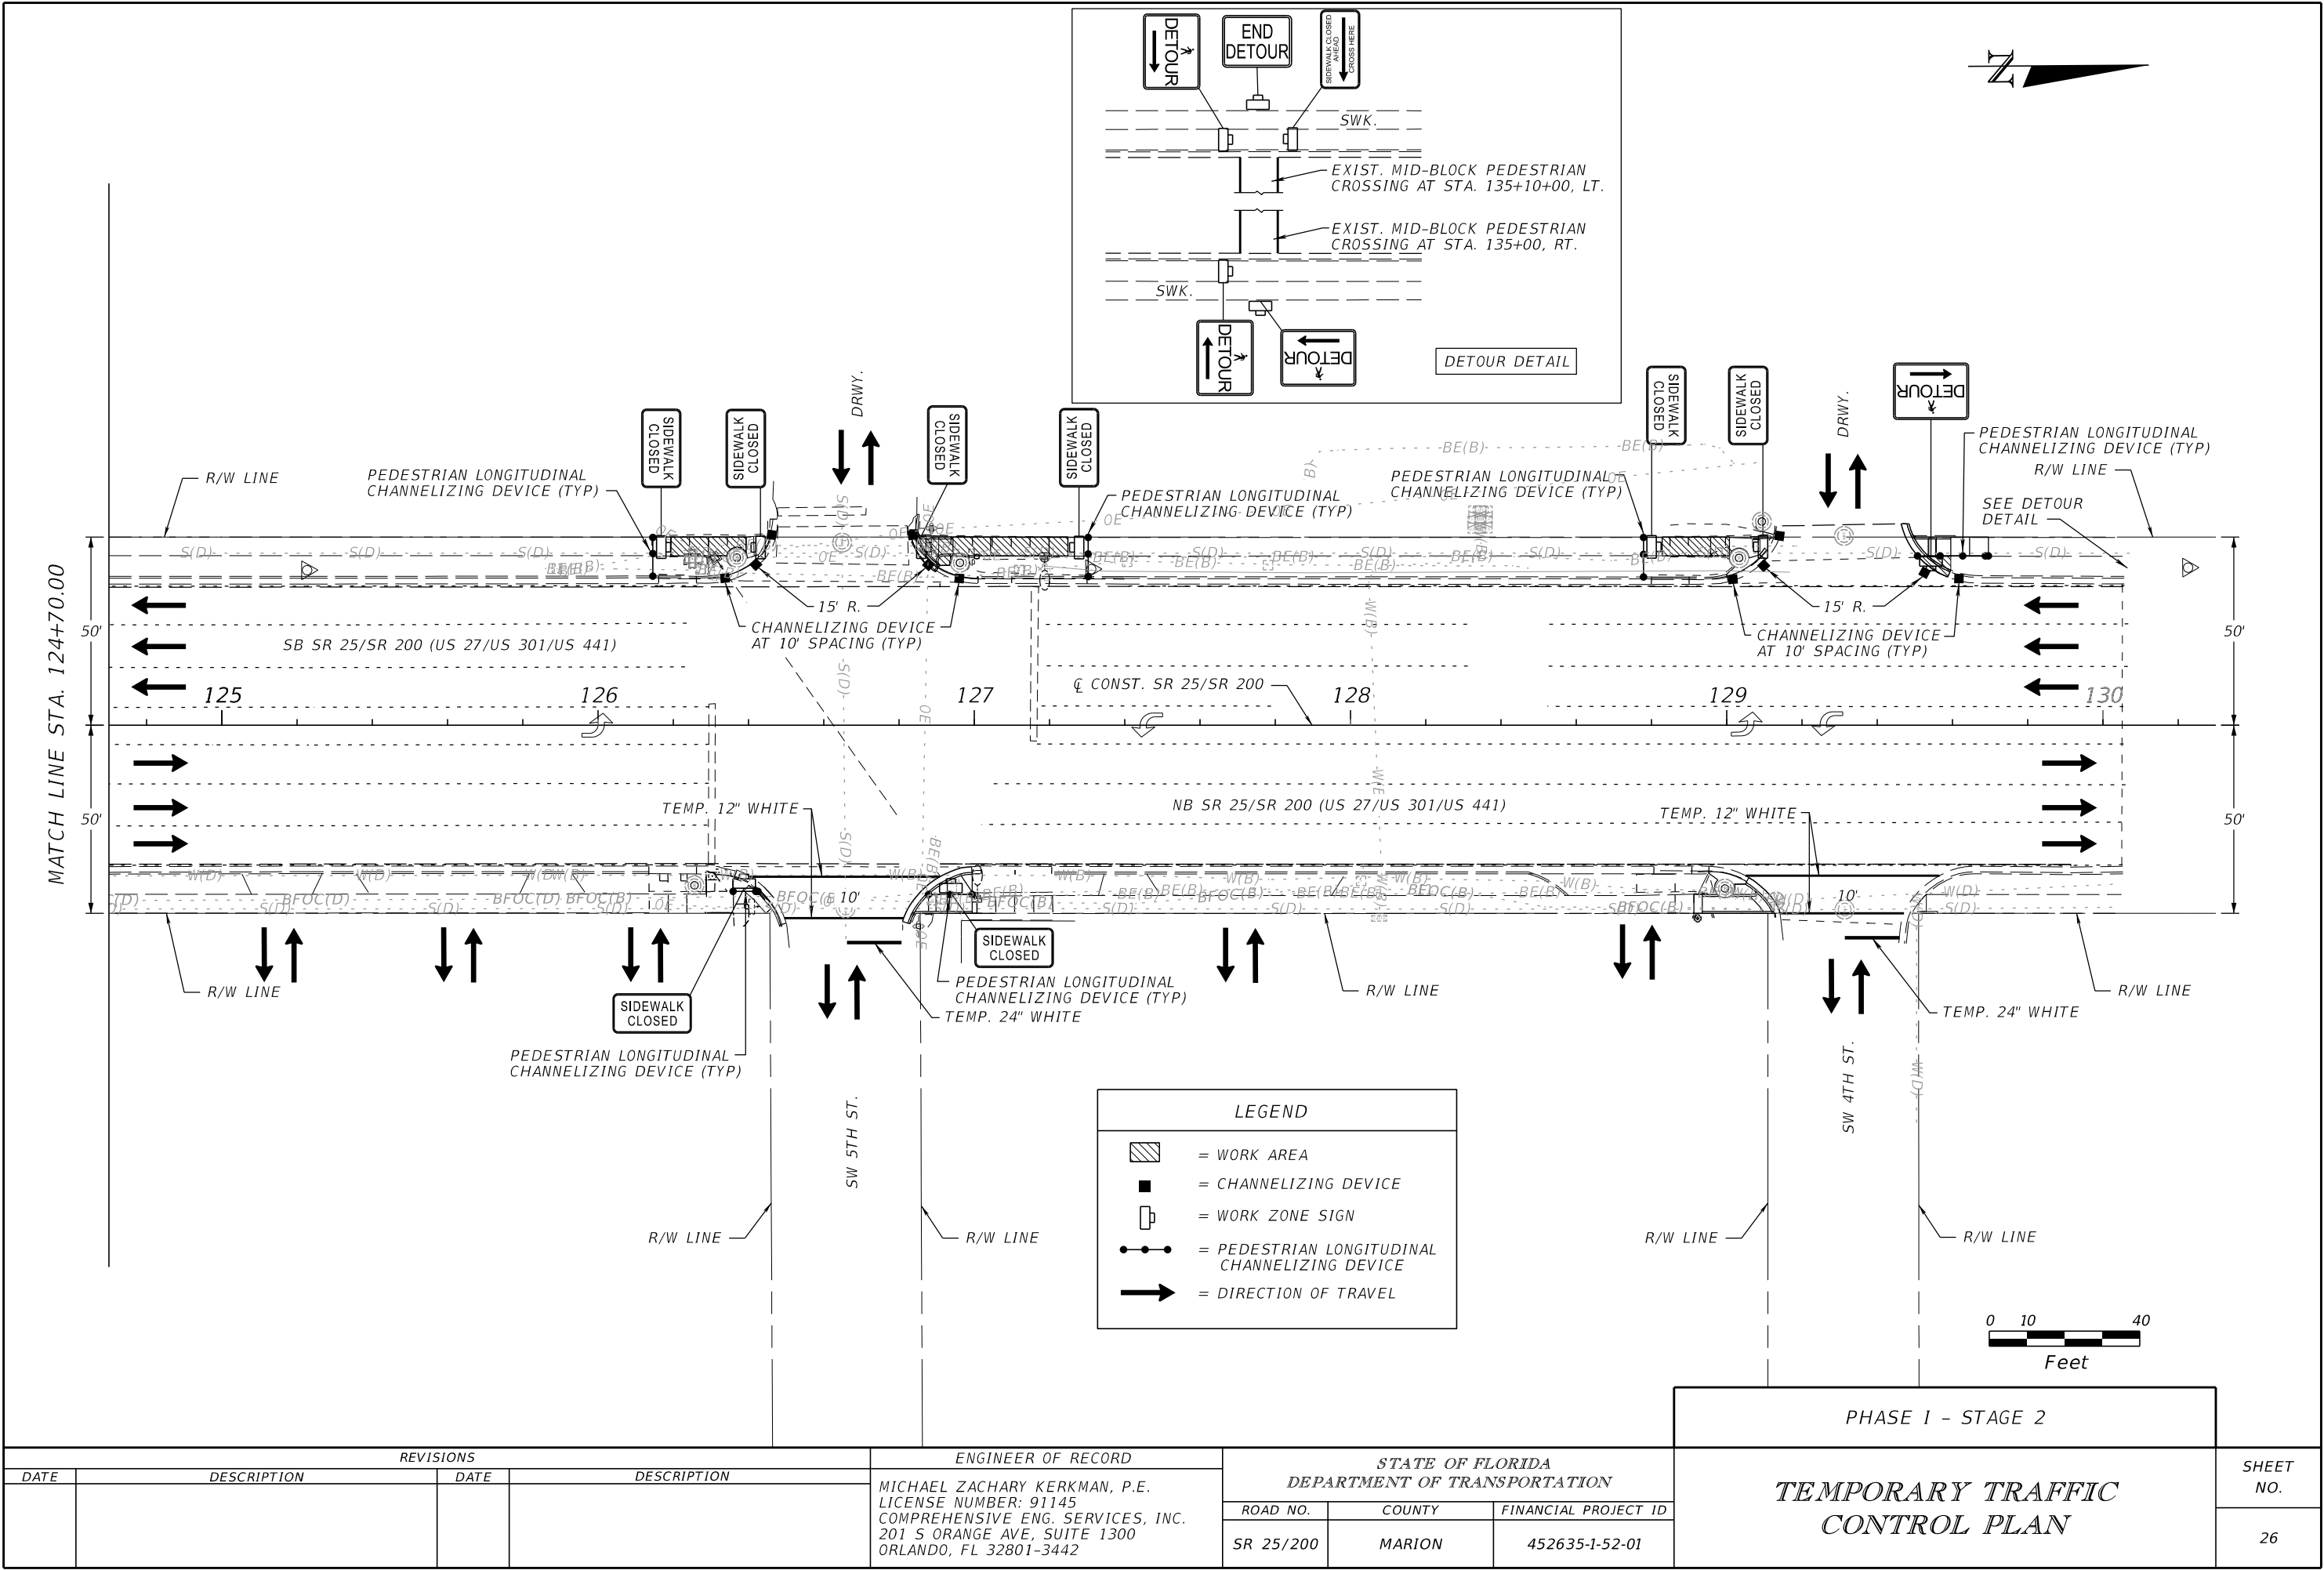


LEGEND	
	= WORK AREA
	= CHANNELIZING DEVICE
	= WORK ZONE SIGN
	= PEDESTRIAN LONGITUDINAL CHANNELIZING DEVICE
	= DIRECTION OF TRAVEL

									PHASE I - STAGE 2					
REVISIONS						ENGINEER OF RECORD			STATE OF FLORIDA DEPARTMENT OF TRANSPORTATION			TEMPORARY TRAFFIC CONTROL PLAN		SHEET NO.
DATE	DESCRIPTION			DATE	DESCRIPTION		MICHAEL ZACHARY KERKMAN, P.E. LICENSE NUMBER: 91145 COMPREHENSIVE ENG. SERVICES, INC. 201 S ORANGE AVE, SUITE 1300 ORLANDO, FL 32801-3442			ROAD NO.	COUNTY			FINANCIAL PROJECT ID
										SR 25/200	MARION	452635-1-52-01		

THE OFFICIAL RECORD OF THIS SHEET IS THE ELECTRONIC FILE DIGITALLY SIGNED AND SEALED UNDER RULE 61G15-23.004, F.A.C.

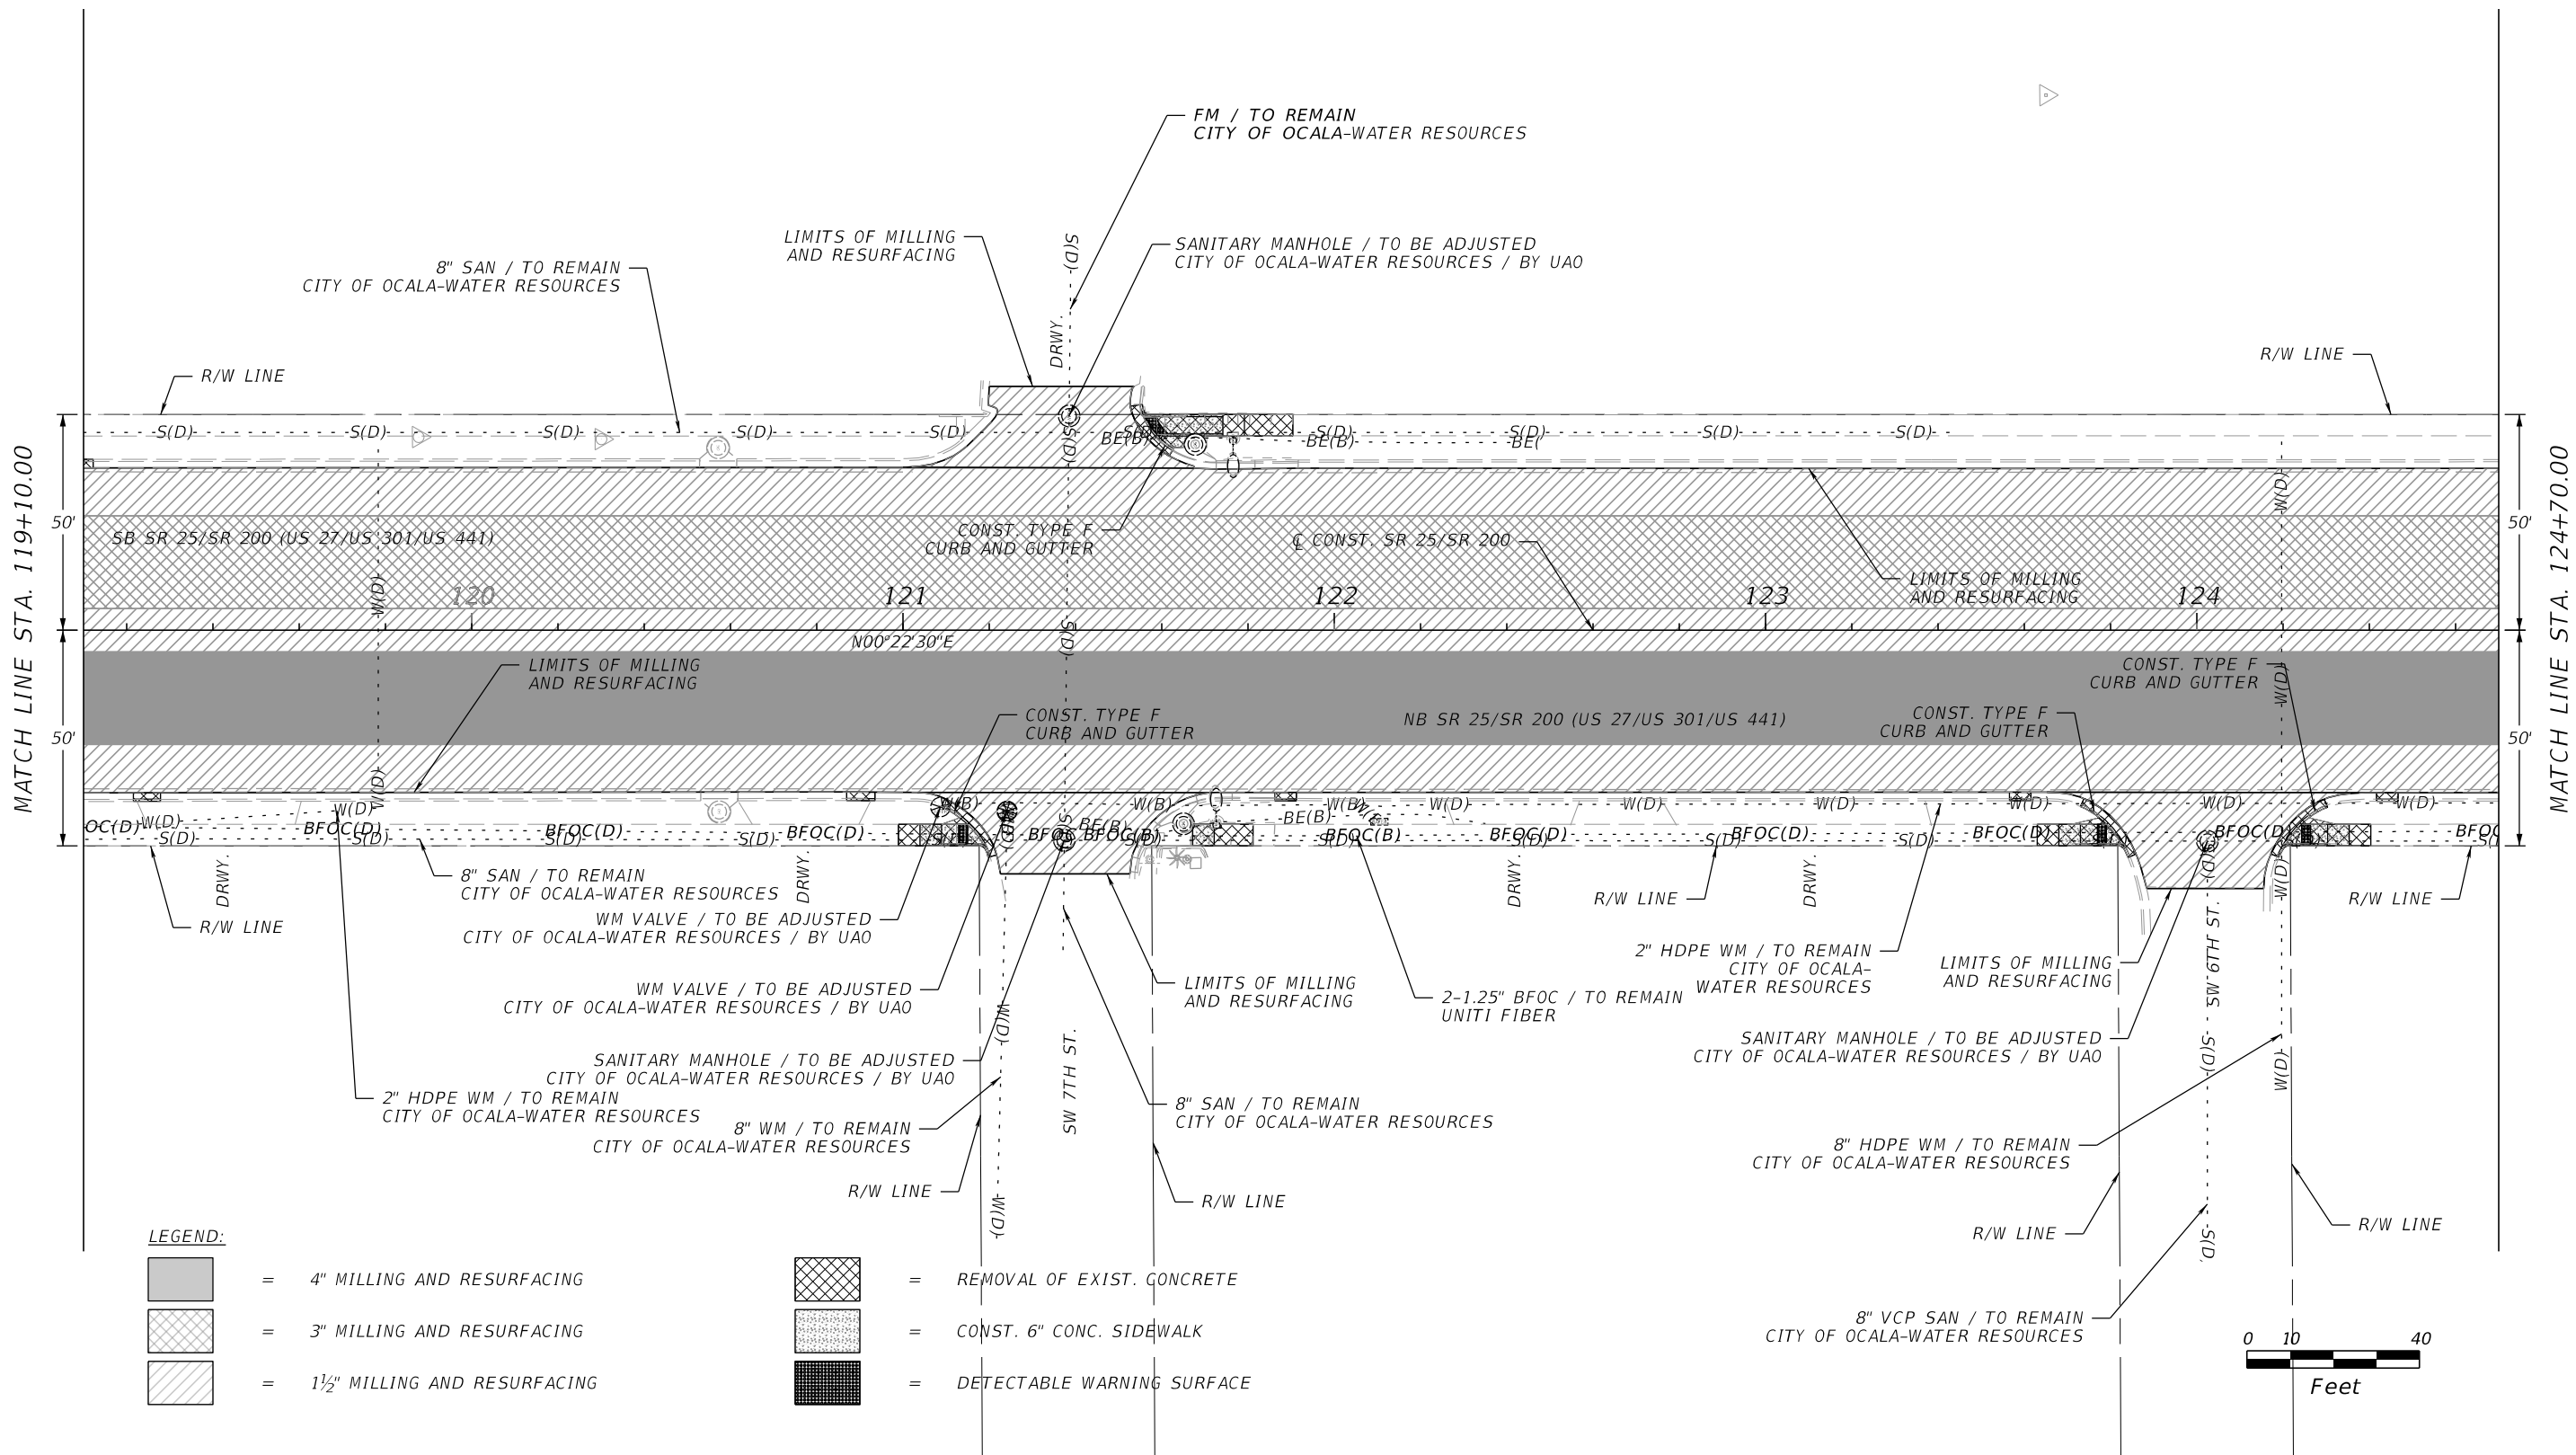

REVISIONS				ENGINEER OF RECORD		STATE OF FLORIDA DEPARTMENT OF TRANSPORTATION			UTILITY ADJUSTMENTS	SHEET NO. 28
DATE	DESCRIPTION	DATE	DESCRIPTION	MICHAEL ZACHARY KERKMAN, P.E. LICENSE NUMBER: 91145 COMPREHENSIVE ENG. SERVICES, INC. 201 S ORANGE AVE, SUITE 1300 ORLANDO, FL 32801-3442		ROAD NO.	COUNTY	FINANCIAL PROJECT ID		
						SR 25/200	MARION	452635-1-52-01		

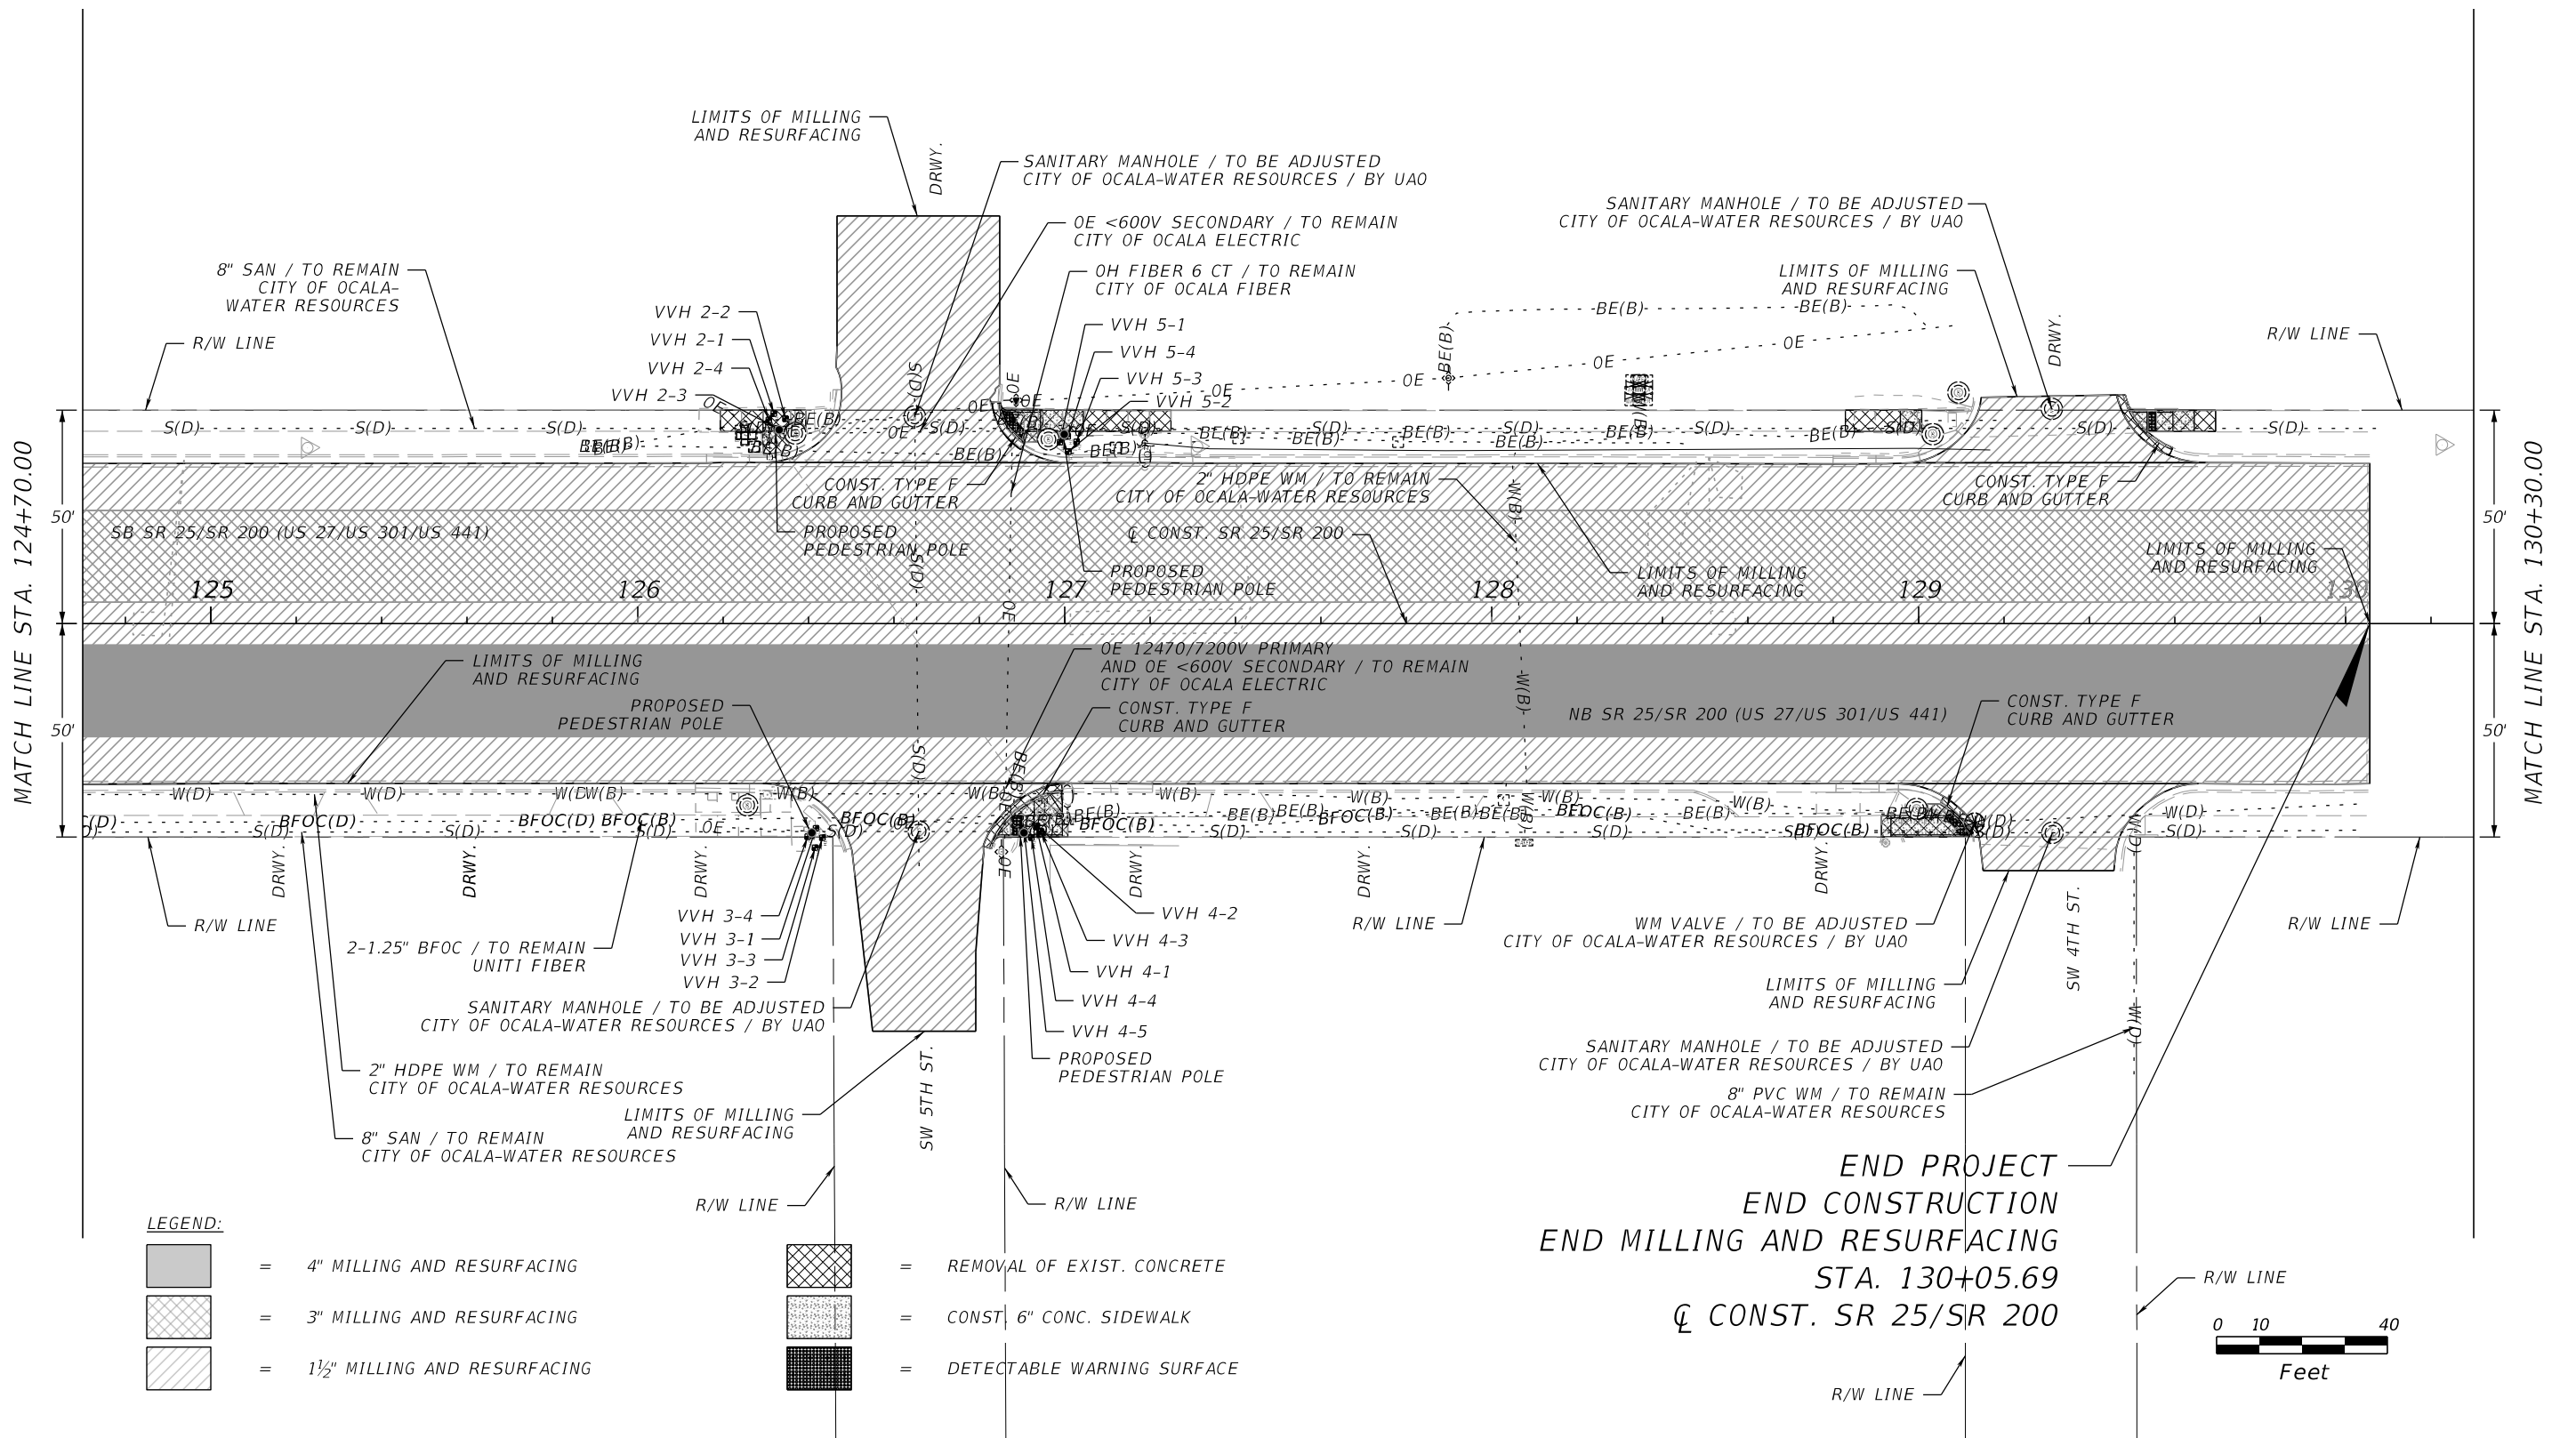

REVISIONS				ENGINEER OF RECORD		STATE OF FLORIDA DEPARTMENT OF TRANSPORTATION			UTILITY ADJUSTMENTS	SHEET NO. 29
DATE	DESCRIPTION	DATE	DESCRIPTION	MICHAEL ZACHARY KERKMAN, P.E. LICENSE NUMBER: 91145 COMPREHENSIVE ENG. SERVICES, INC. 201 S ORANGE AVE, SUITE 1300 ORLANDO, FL 32801-3442		ROAD NO.	COUNTY	FINANCIAL PROJECT ID		
						SR 25/200	MARION	452635-1-52-01		