
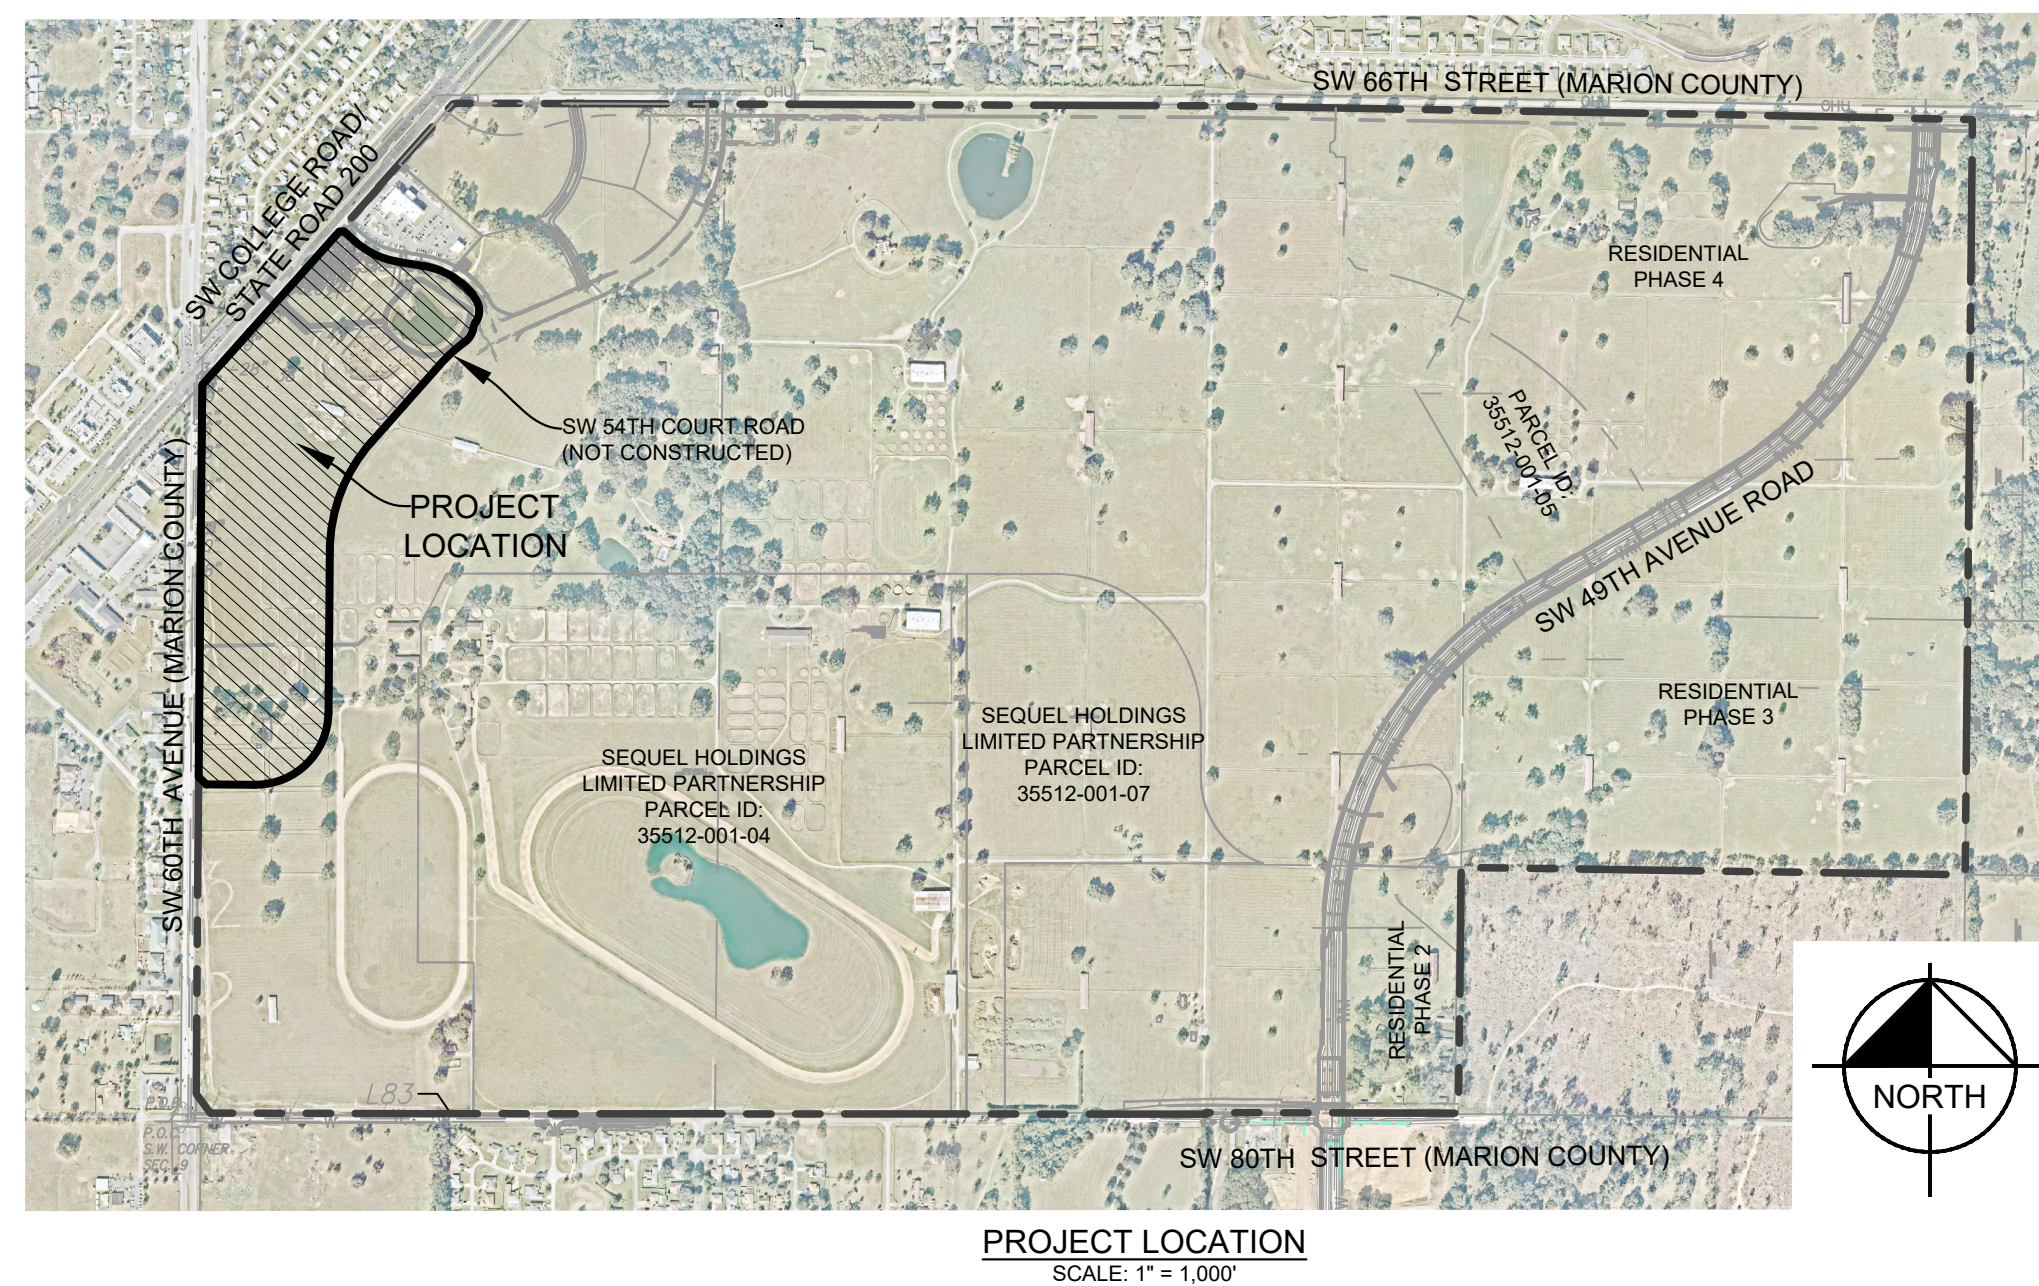
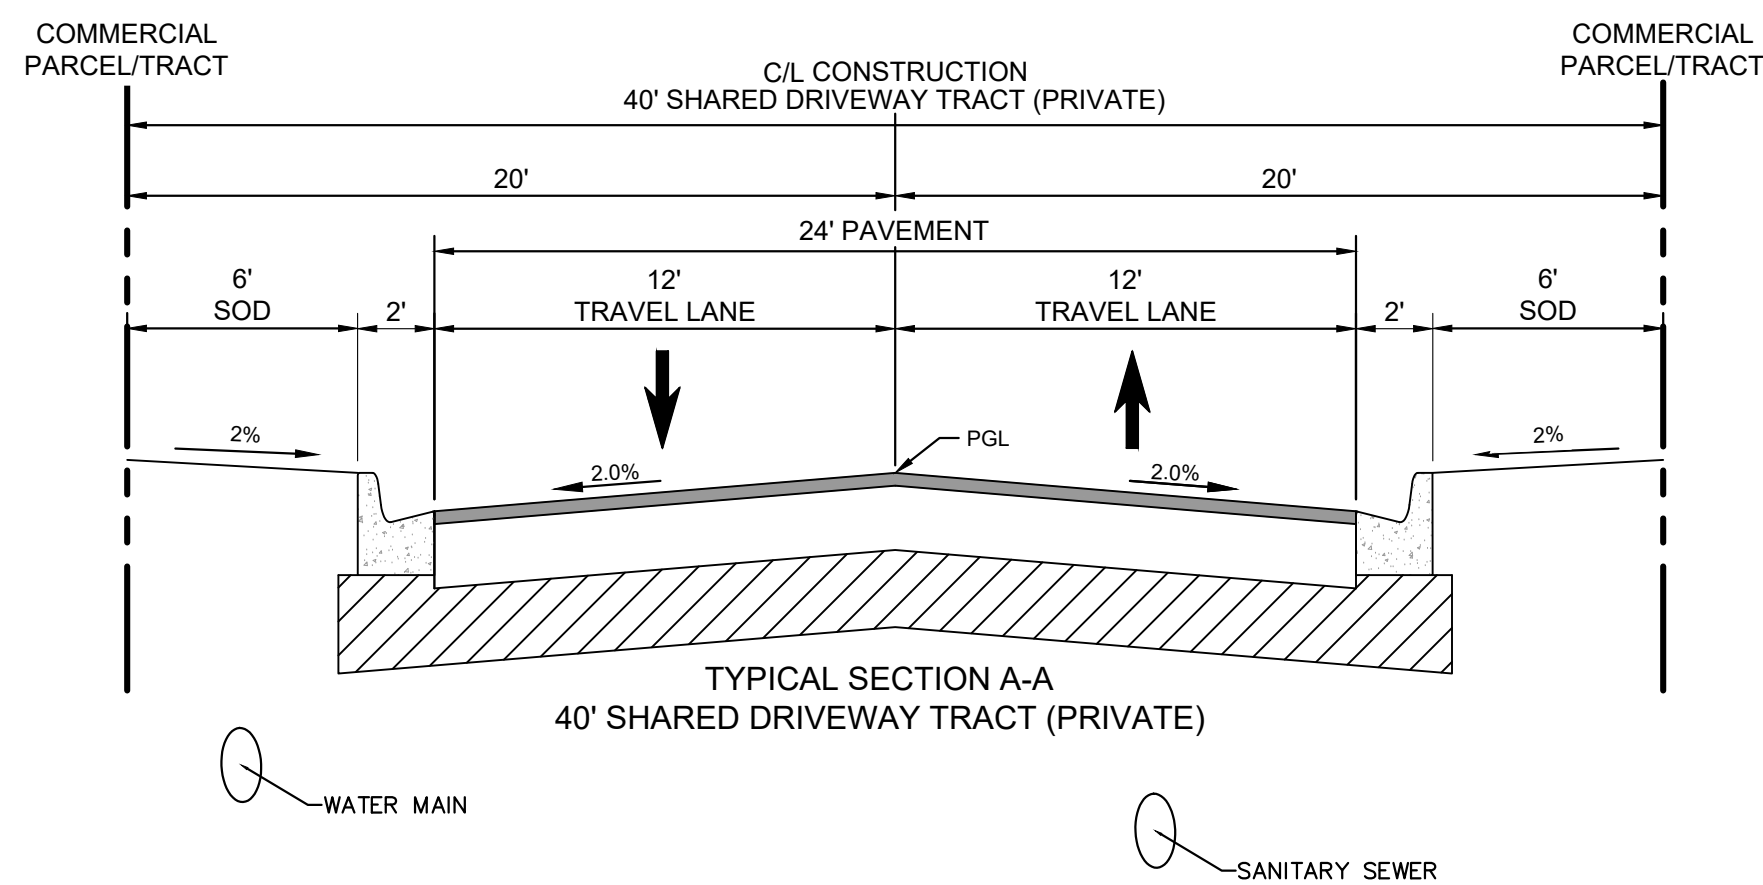
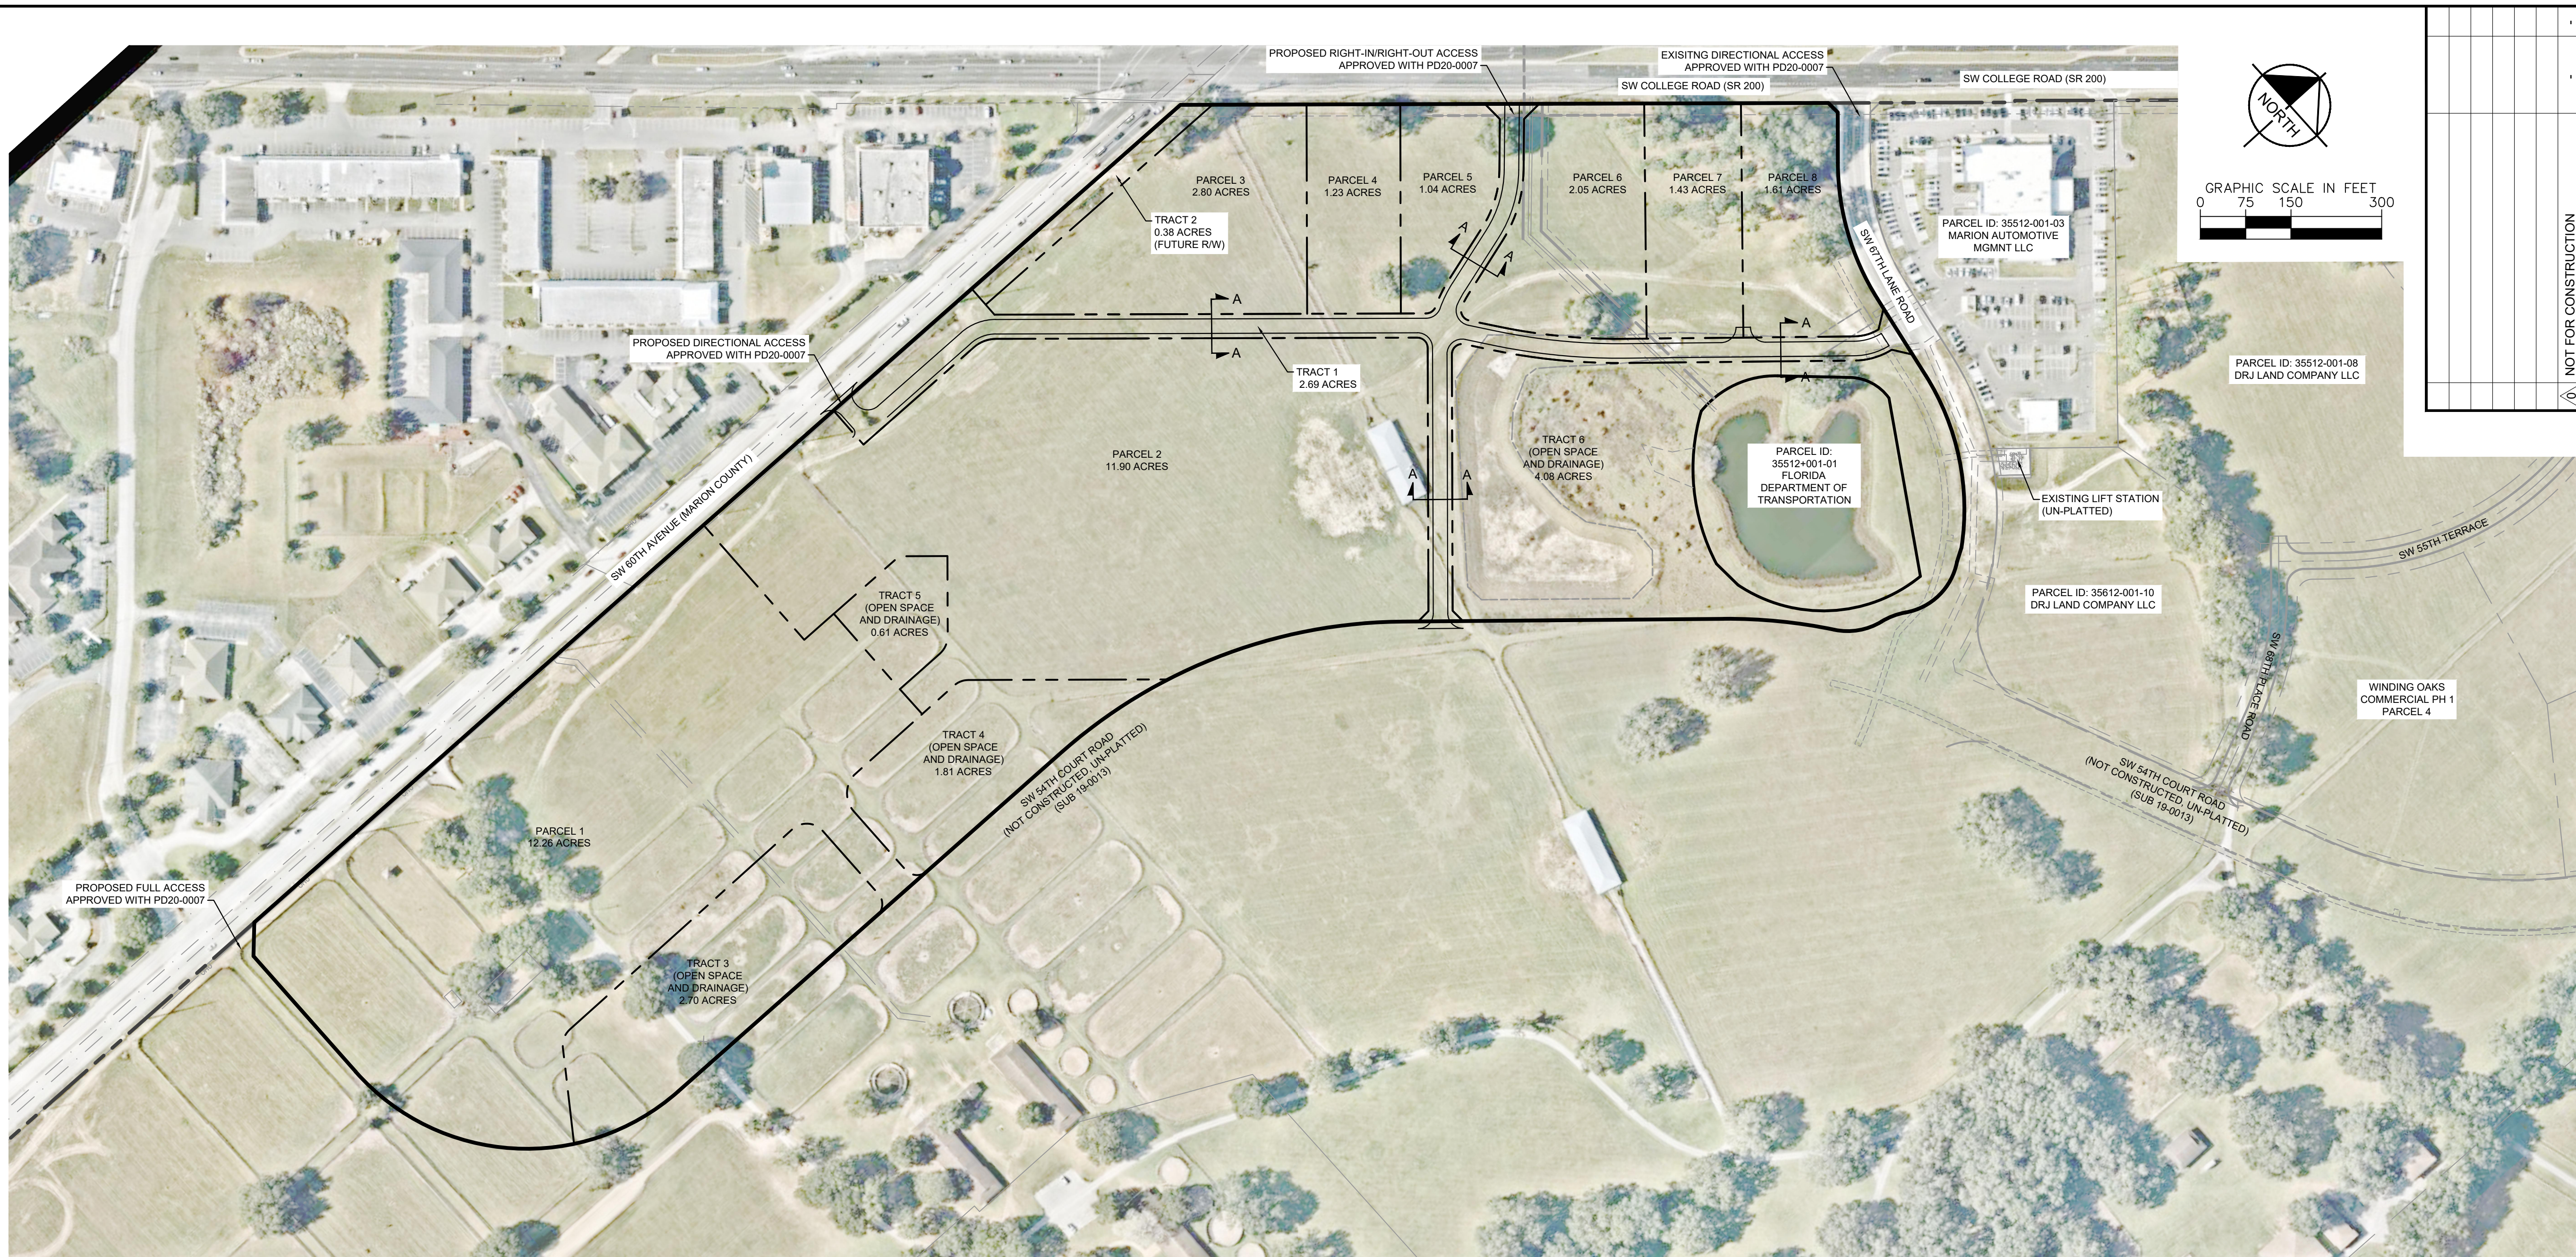


SHEET NUMBER
C001

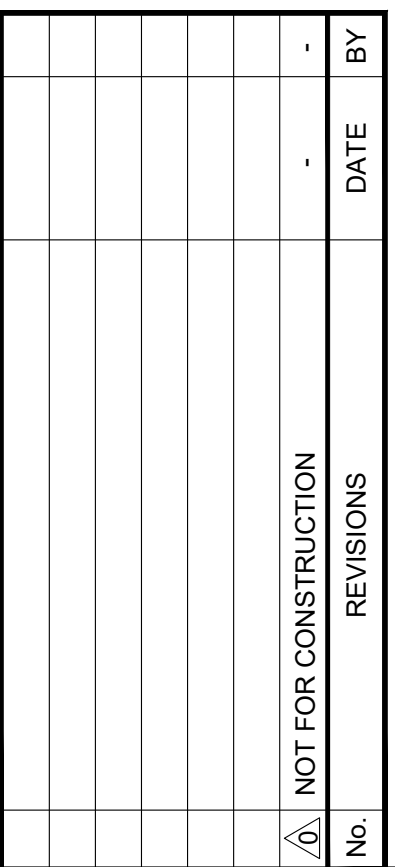

[illegible]

LICENSED PROFESSIONAL

STEWART L. HILL, P.E.

FLORIDA LICENSE NUMBER

79410

DATE: _____


KHA PROJECT 242370000	DATE MARCH 2025
SCALE	AS SHOWN
DESIGNED BY	KH
DRAWN BY	
CHECKED BY	

CONCEPTUAL SUBDIVISION PLAN

GEOMETRIC PLAN

**WINDING OAKS PD
COMMERCIAL PHASE 2
PREPARED FOR
MATTHEW DEVELOPMENT
CITY OF OCALA
FLORIDA**

SHEET NUMBER
C003

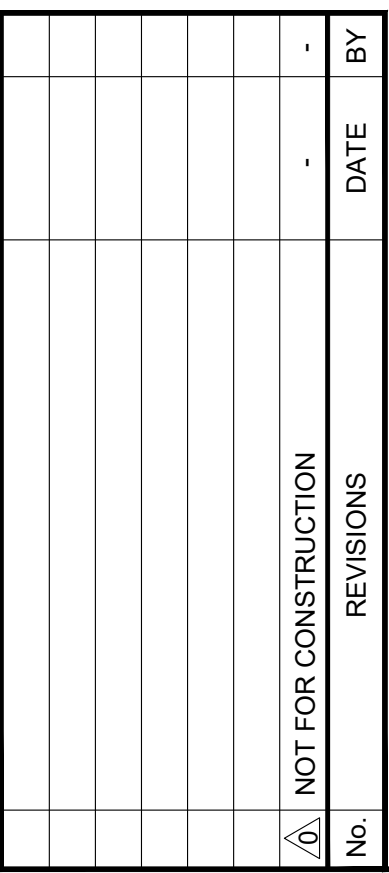[illegible]

	SHEET NUMBER C004	WINDING OAKS PD COMMERCIAL PHASE 2 PREPARED FOR MATTHEW DEVELOPMENT CITY OF OCALA FLORIDA	CONCEPTUAL SUBDIVISION PLAN UTILITY PLAN	KHA PROJECT 2423770000 DATE: MARCH 2025 SCALE AS SHOWN DESIGNED BY KHA DRAWN BY _____ CHECKED BY _____	LICENSED PROFESSIONAL STEWART L. HILL, P.E. FLORIDA LICENSE NUMBER 79410 DATE: _____	Kimley»Horn © 2025 KIMLEY-HORN AND ASSOCIATES, INC. 1700 SE 17TH STREET, SUITE 200, OCALA, FLORIDA 34471 PHONE: 352-438-3000 WWW.KIMLEY-HORN.COM REGISTRY NO. 35106
--	-----------------------------	--	---	--	--	---