


NOTE: CONFIGURATION IS CONCEPTUAL.  
ACTUAL LAYOUT TO BE DETERMINED IN  
PRE-CONSTRUCTION MEETING.

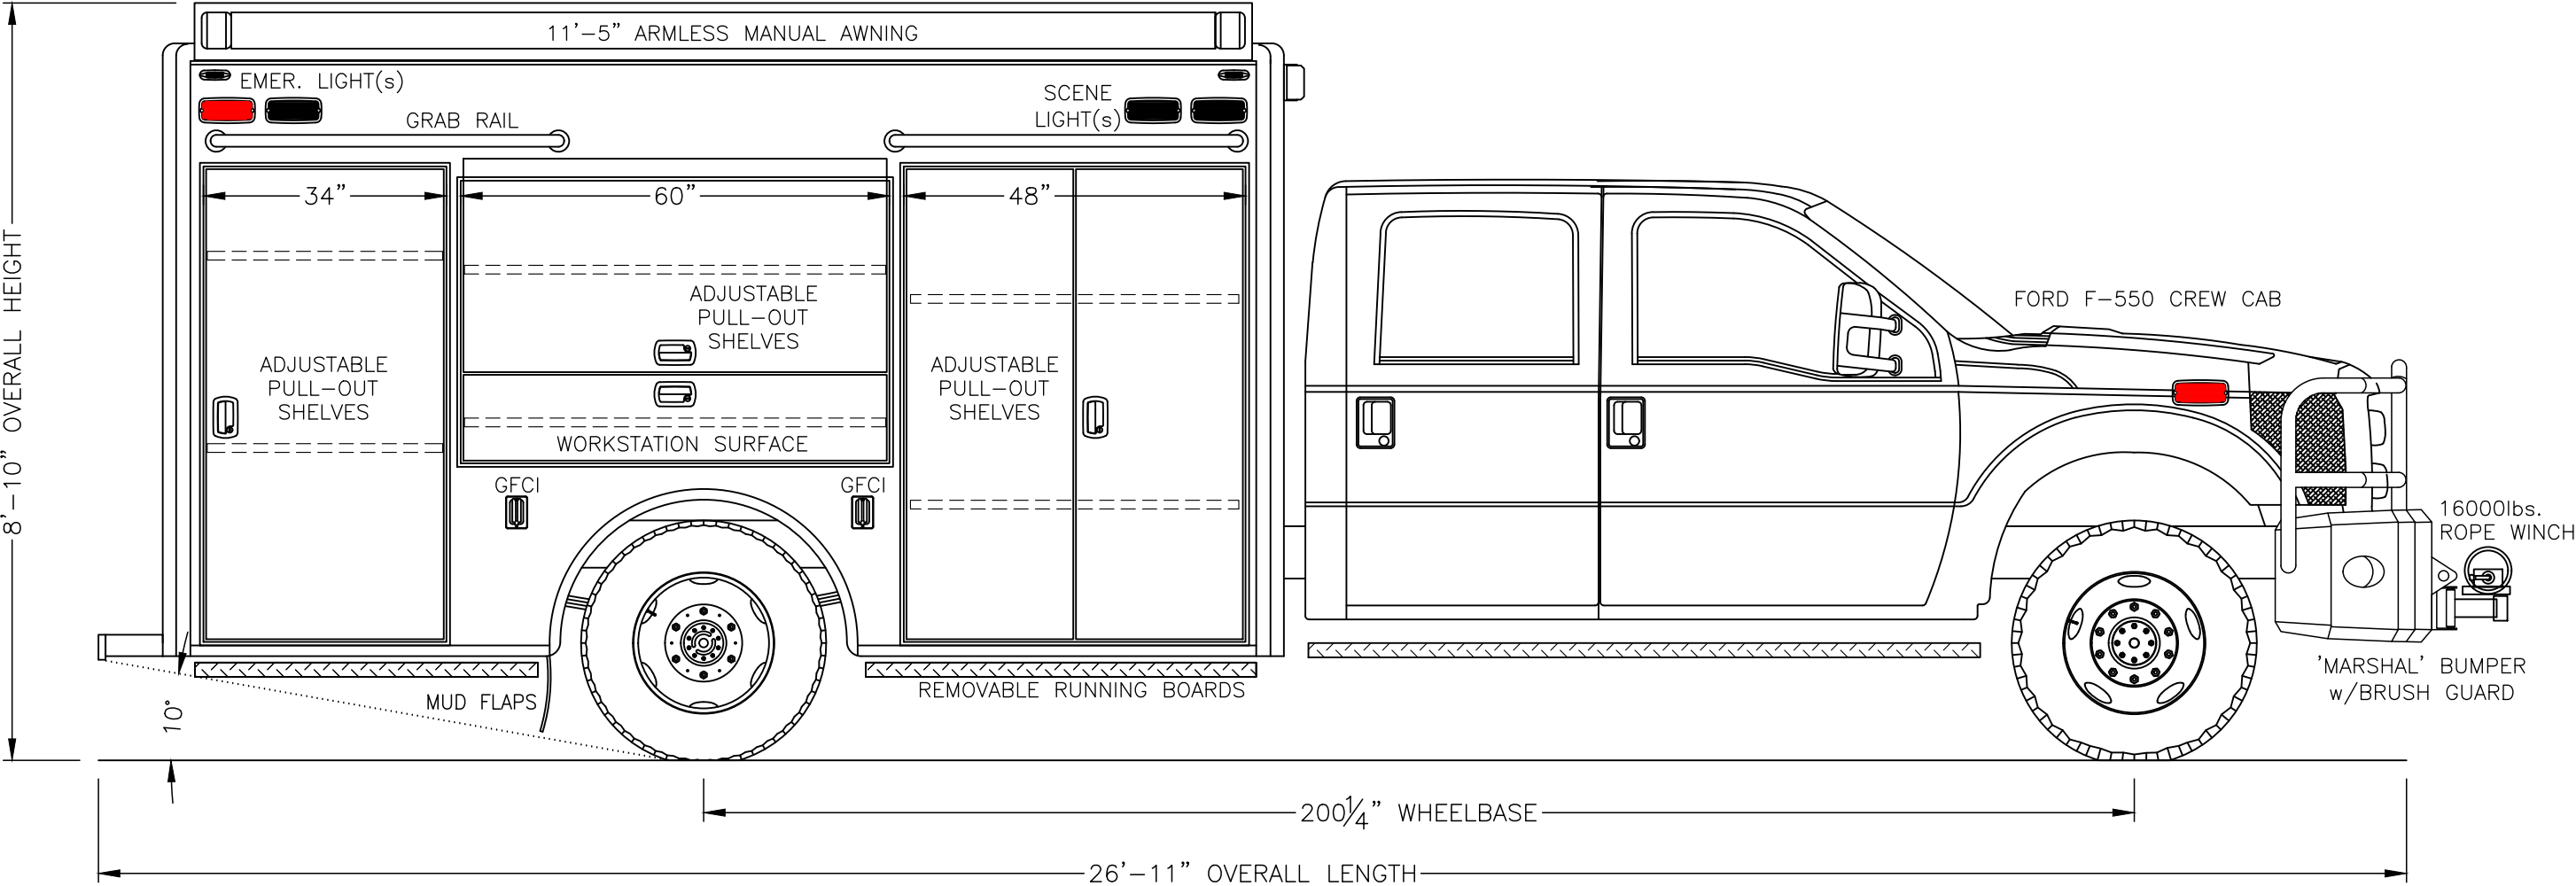

STATUS

PRELIMINARY SALES DRAWING  
ALL DIMENSIONS  
ARE APPROXIMATIONS



**MBF Industries, Inc.**


210 Tech Drive  
Sanford, FL 32771

www.MBFIndustries.com

P:407-323-9414  
F:407-330-2068

DRAWING NUMBER		JC-16071-03		TITLE		DOUGLAS COUNTY SHERIFF'S OFFICE TACTICAL OPERATIONS VEHICLE		
DRAWING TYPE	PROPOSAL	DATE	8/5/2016					
VEHICLE TYPE		FORD F-550 CREW CAB		VIEW		CURBSIDE ELEVATION		
These drawings and/or specifications are the proprietary property and trade secrets of MBF Ind. and are issued in strict confidence. No reproduction or use shall be made without prior written consent of MBF Ind.				DRAWN BY		JCK	SCALE	SIZE
				SHEET		1 Of 4	N/A	B

NOTE: CONFIGURATION IS CONCEPTUAL.  
ACTUAL LAYOUT TO BE DETERMINED IN  
PRE-CONSTRUCTION MEETING.

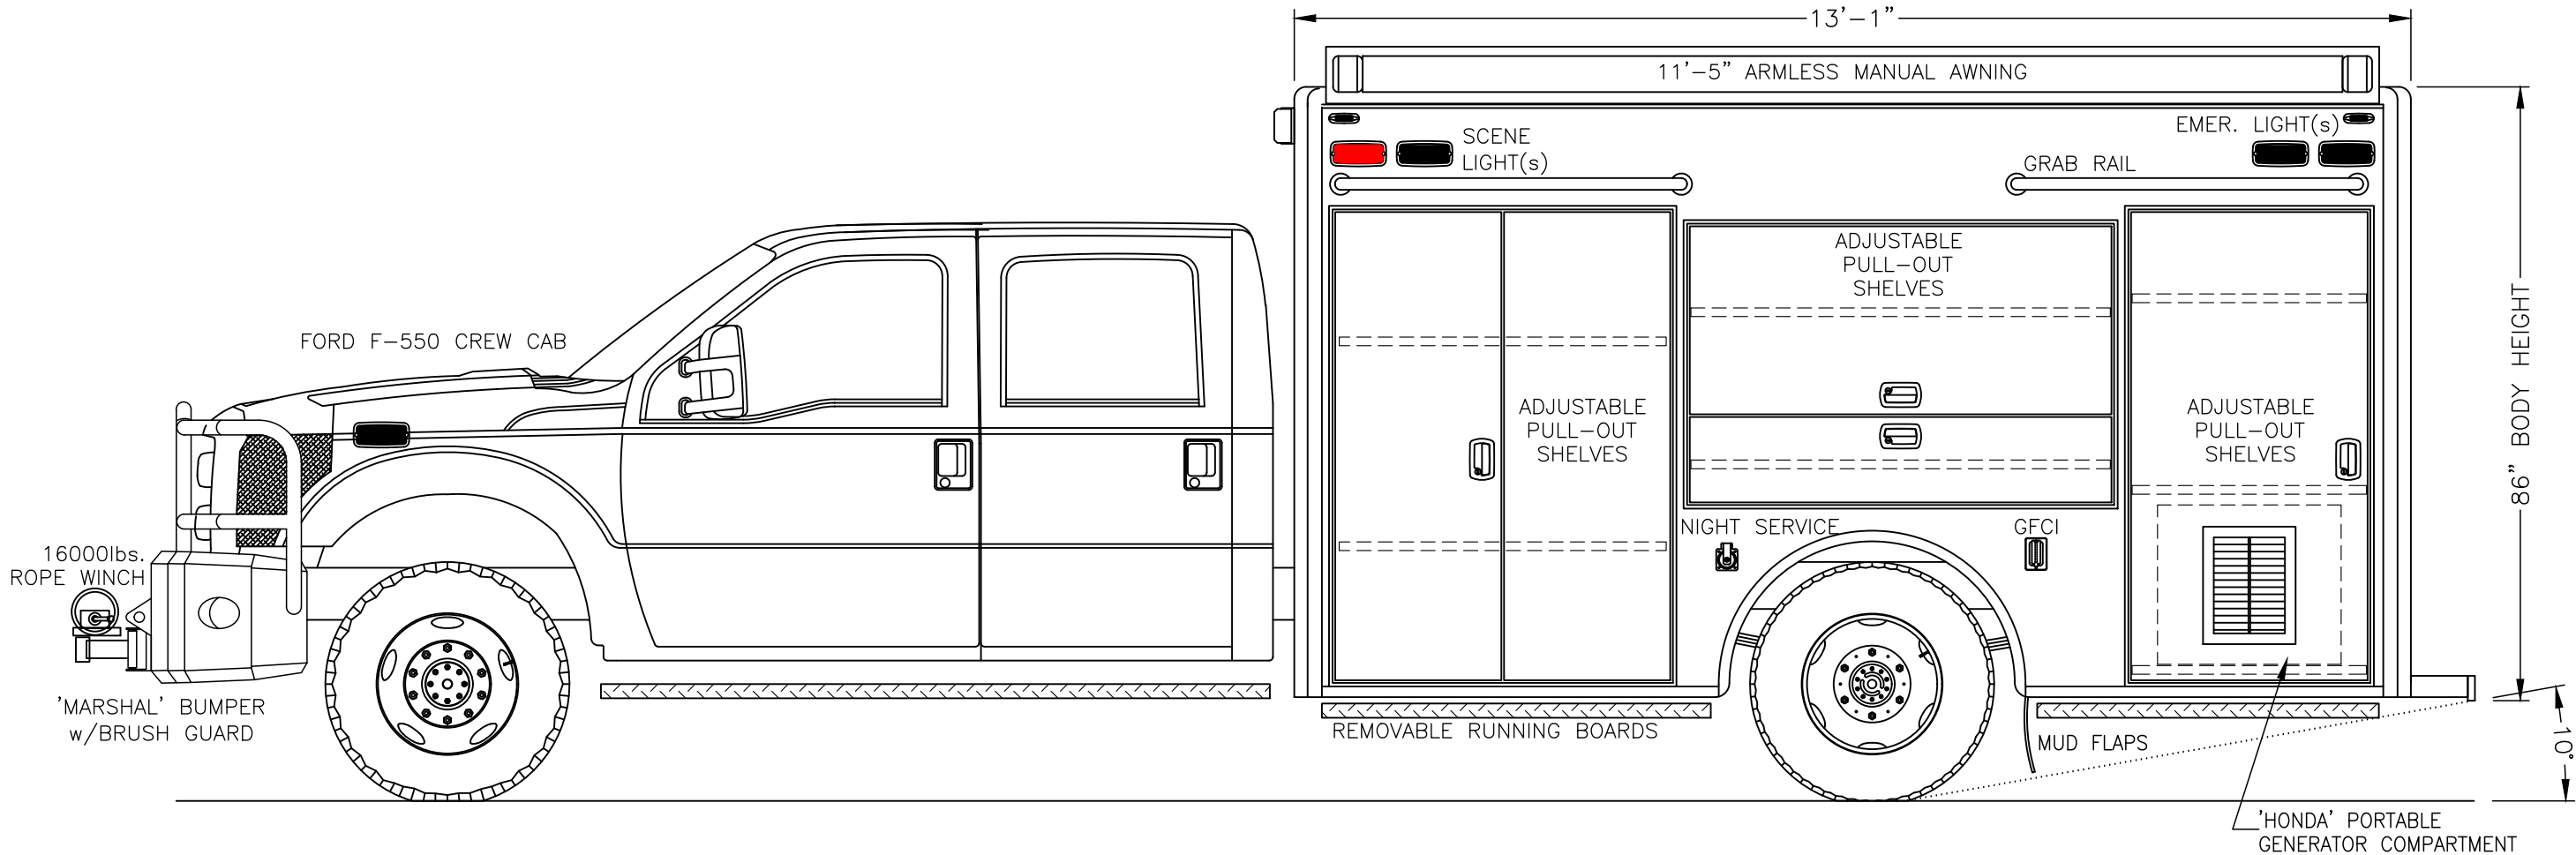

STATUS

PRELIMINARY SALES DRAWING  
ALL DIMENSIONS  
ARE APPROXIMATIONS



**MBF Industries, Inc.**

210 Tech Drive  
Sanford, FL 32771

[www.MBFIndustries.com](http://www.MBFIndustries.com)

P:407-323-9414  
F:407-330-2068

DRAWING NUMBER  
JC-16071-03

DRAWING TYPE PROPOSAL DATE 8/5/2016

VEHICLE TYPE  
FORD F-550 CREW CAB

These drawings and/or specifications are the proprietary property and trade secrets of MBF Ind. and are issued in strict confidence. No reproduction or use shall be made without prior written consent of MBF Ind.



TITLE  
DOUGLAS COUNTY  
SHERIFF'S OFFICE  
TACTICAL OPERATIONS VEHICLE

VIEW  
STREET SIDE ELEVATION

DRAWN BY JCK  
SHEET 2 Of 4

SCALE N/A  
SIZE B

NOTE: CONFIGURATION IS CONCEPTUAL.  
ACTUAL LAYOUT TO BE DETERMINED IN  
PRE-CONSTRUCTION MEETING.

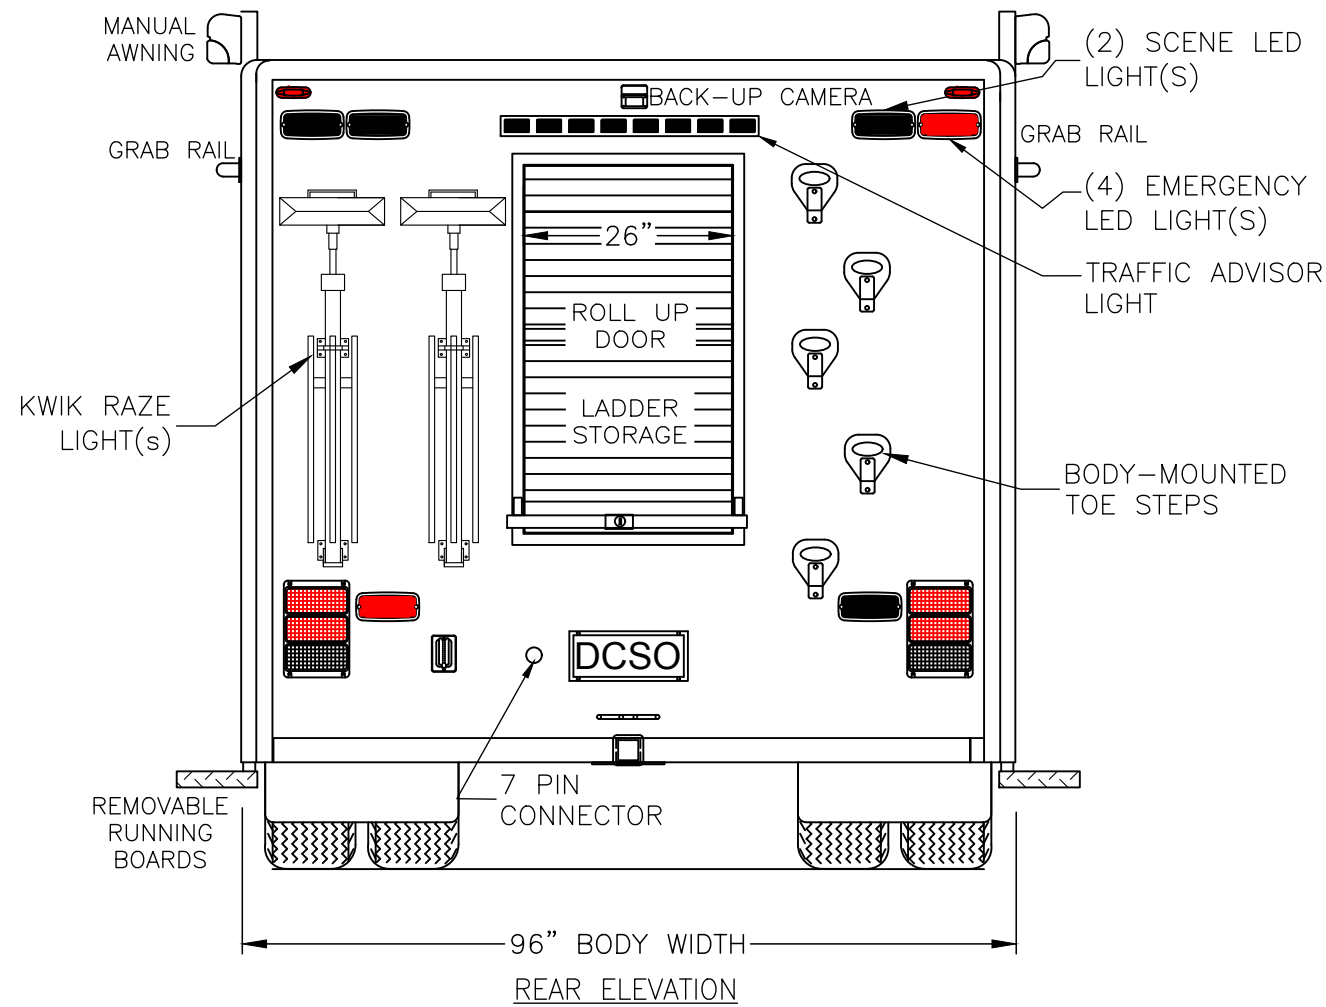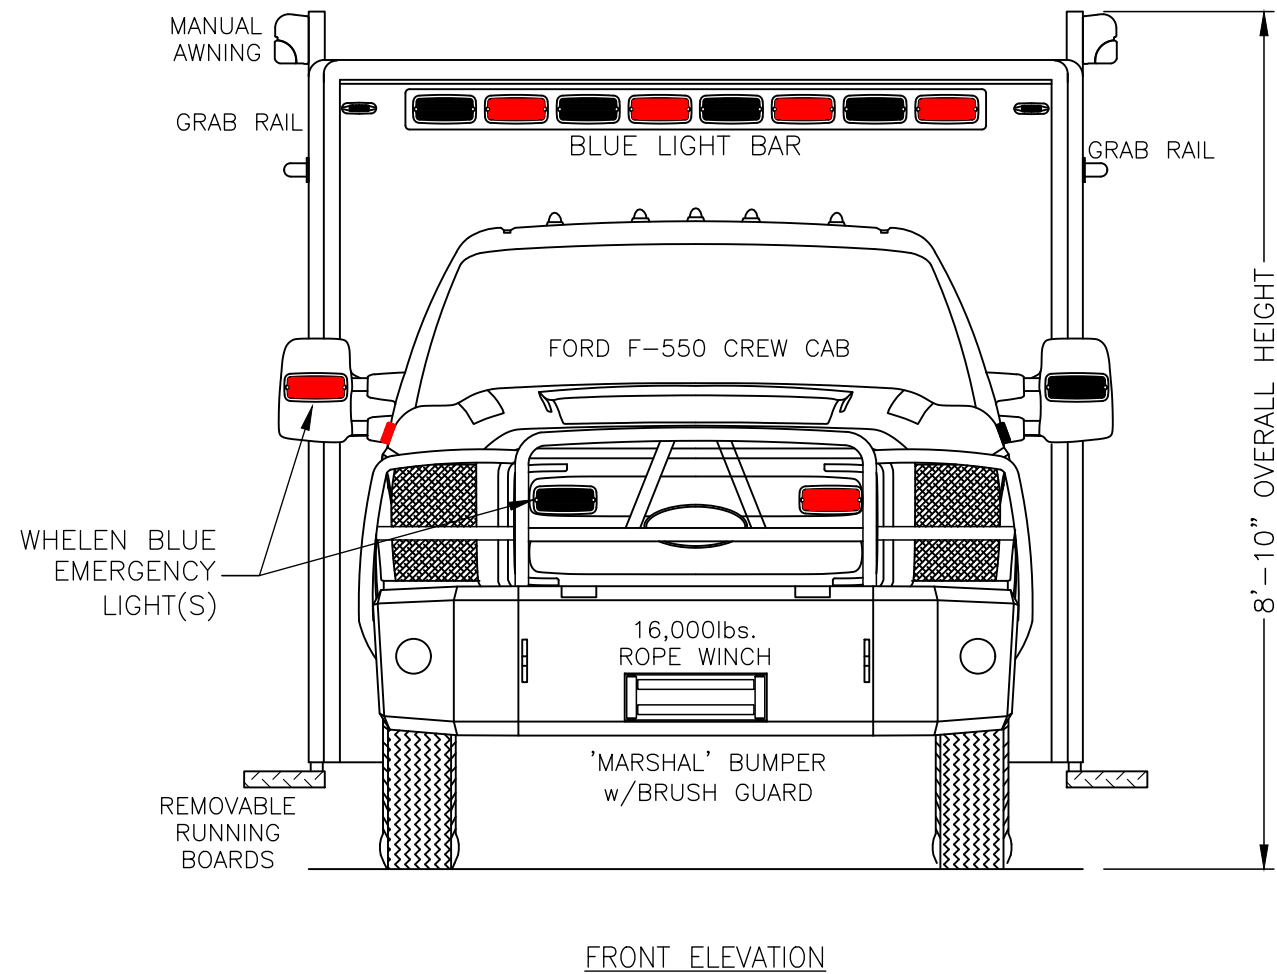

## STATUS

**PRELIMINARY SALES DRAWING**  
**ALL DIMENSIONS**  
**ARE APPROXIMATIONS**



**MBF Industries, Inc.**

210 Tech Drive  
Sanford, FL 32771

[www.MBFIndustries.com](http://www.MBFIndustries.com)

P:407-323-9414  
F:407-330-2068

DRAWING NUMBER  
JC-16071-03

DRAWING TYPE PROPOSAL DATE 8/5/2016

VEHICLE TYPE  
FORD F-550 CREW CAB

These drawings and/or specifications are the proprietary property and trade secrets of MBF Ind. and are issued in strict confidence. No reproduction or use shall be made without prior written consent of MBF Ind.


TITLE  
DOUGLAS COUNTY  
SHERIFF'S OFFICE  
TACTICAL OPERATIONS VEHICLE

VIEW  
FRONT/REAR ELEVATIONS

DRAWN BY JCK  
SHEET 3 Of 4

SCALE  
N/A  
SIZE  
B

NOTE: CONFIGURATION IS CONCEPTUAL.  
ACTUAL LAYOUT TO BE DETERMINED IN  
PRE-CONSTRUCTION MEETING.

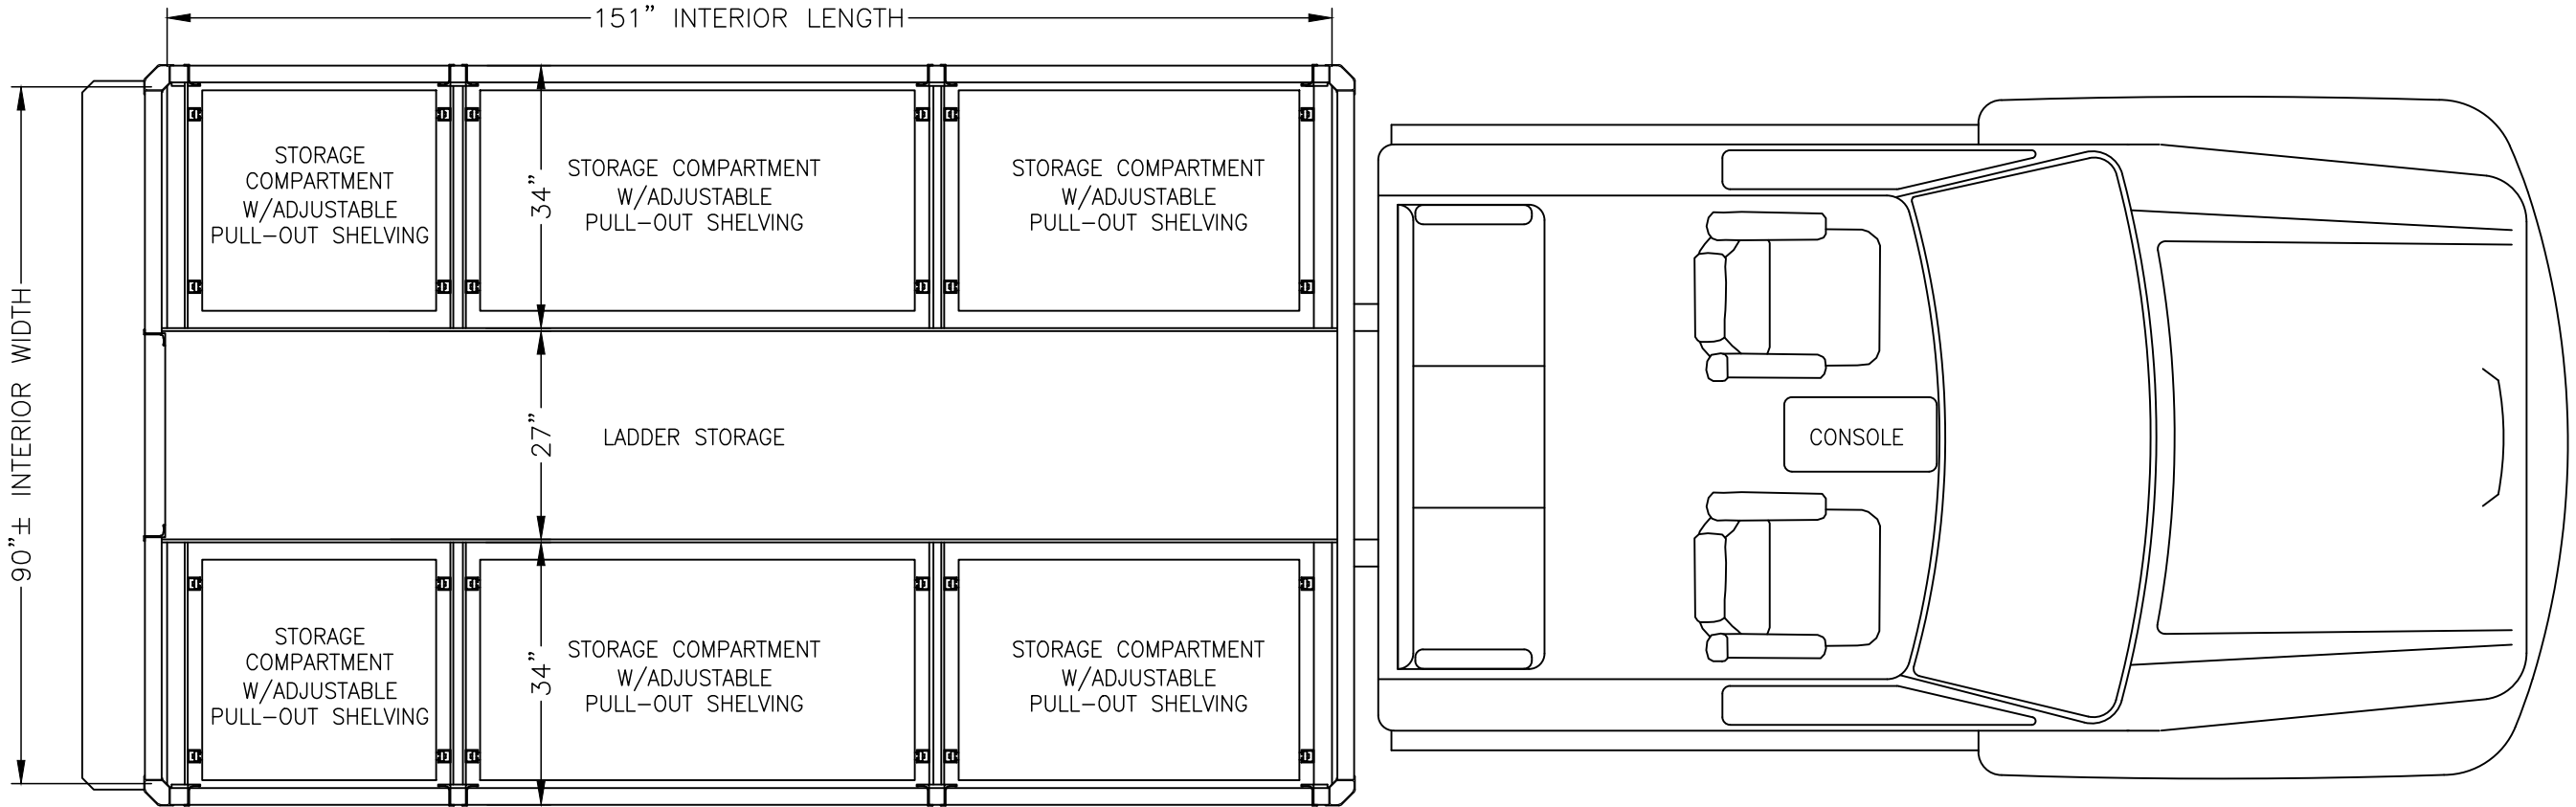

STATUS

PRELIMINARY SALES DRAWING  
ALL DIMENSIONS  
ARE APPROXIMATIONS



**MBF Industries, Inc.**

210 Tech Drive  
Sanford, FL 32771

www.MBFIndustries.com

P:407-323-9414  
F:407-330-2068

DRAWING NUMBER		JC-16071-03		TITLE		DOUGLAS COUNTY SHERIFF'S OFFICE TACTICAL OPERATIONS VEHICLE	
DRAWING TYPE	PROPOSAL	DATE	8/5/2016				
VEHICLE TYPE		FORD F-550 CREW CAB		VIEW		FLOOR PLAN	
These drawings and/or specifications are the proprietary property and trade secrets of MBF Ind. and are issued in strict confidence. No reproduction or use shall be made without prior written consent of MBF Ind.				DRAWN BY		SCALE	SIZE
				JCK		N/A	B
SHEET		4 Of 4					