





Know what's below.
Call before you dig.

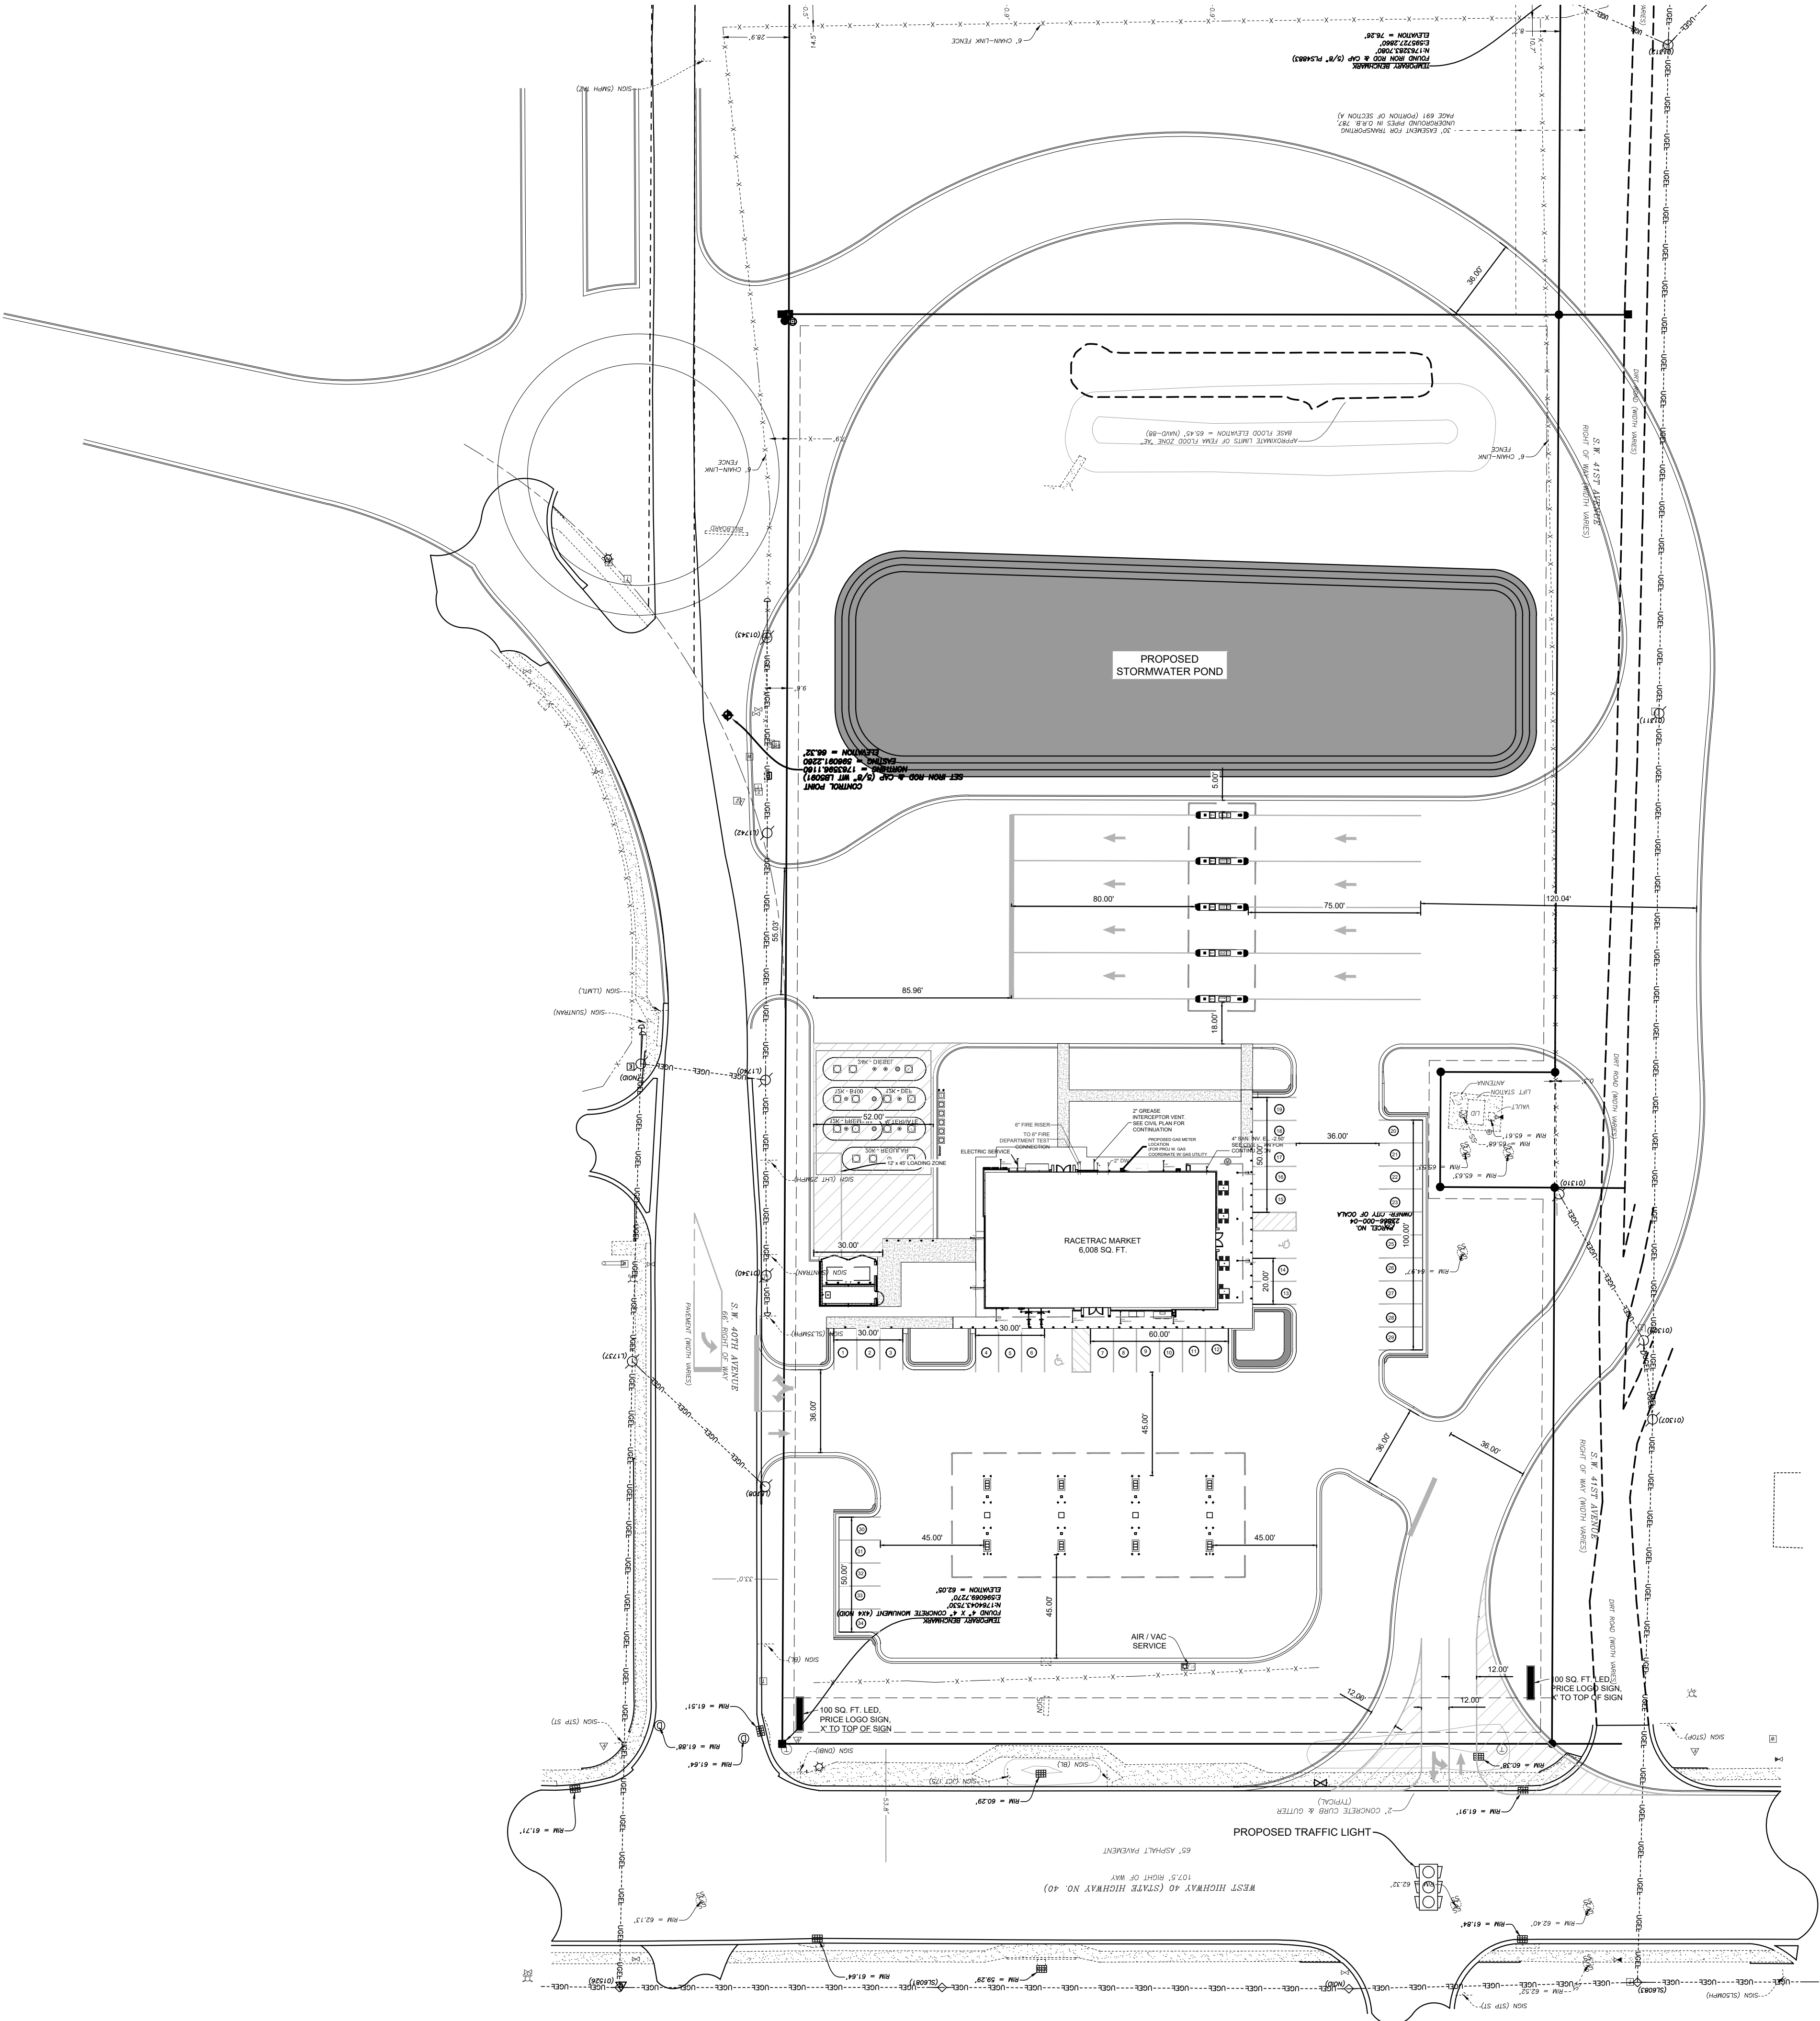

SITE DESIGN NOTES:	
1	MINIMUM STALL DIMENSION 9'6" X 10'
2	25' TANK SETBACK ADJACENT TO RESIDENTIAL
3	MAX NUMBER OF STALLS IN A ROW 10
4	MINIMUM LOADING ZONE DIMENSION 12' X 45'
5	INTERIOR LANDSCAPE ISLANDS 360 SQFT MINIMUM
6	BICYCLE PARKING 5% OF TOTAL PARKING NUMBER
7	1 SQFT OF LANDSCAPING FOR EACH 50 SQFT OF PAVEMENT
8	20% OPEN SPACE
9	MAX SIGN SF 100 OR 2 SQFT FOR EACH PROPERTY FRONT FOOT, WHICHEVER IS GREATER
10	2 SIGNS ARE ALLOWED
11	12' DRIVEWAY SETBACK FROM ADJACENT PROPERTY
12	A LEFT TURN LANE WILL BE REQUIRED NORTH BOUND FROM 40TH AVE TO W. SILVER SPRINGS BLVD.
13	REMOVE EXISTING LEFT MOVEMENT FROM THE 40TH AVE
14	A TRAFFIC LIGHT IS PROPOSED AT 40 AVE AND W. SILVER SPRINGS BLVD.

SITE DESIGN STANDARDS		
BLDG STBK	REQUIRED	DEVIATION
FRONT	20	-
REAR	0	-
SIDE	0	-
SIDE	0	-
LNDS STBK	REQUIRED	DEVIATION
FRONT	5	-
REAR	5	-
SIDE (RESIDENTIAL)	25	-
SIDE	5	-
SIGN STBK	REQUIRED	DEVIATION
FRONT	5	-
SIDE	5	-

ON-SITE USE SUMMARY		
ITEM	QUANTITY	UNITS
6" CONCRETE	40382	FT ²
8" CONCRETE	44224	FT ²
ACCESS ROADS	79174	FT ²
CURB	4055	LF

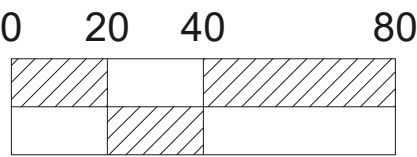

CONTACT RACETRAC PETROLEUM, INC. PROJECT MANAGER PRIOR TO ANY REVISIONS TO THE PLAN SUPPLIED BY RACETRAC PETROLEUM, INC.

THESE PLANS ARE
SUBJECT TO FEDERAL
COPYRIGHT LAWS. ANY
USE OF SAME WITHOUT
THE EXPRESSED
WRITTEN PERMISSION
OF RACETRAC
PETROLEUM, INC. IS
PROHIBITED.



RACETRAC PETROLEUM, INC.
1704 - RTEFC(EDO) Ocala West
SUITE 300 ATLANTA, GA 30359
(770) 431-7600

SITE PLAN

OCALA WEST

4040 SILVER SPRINGS BLVD
OCALA, FL
MARION COUNTY

DRAWN-BY DESIMPSON
DATE 6/7/2024

SCALE 1" = 40'

DRAWING NAME:
1704 - RTEFC(EDO) Ocala West V2.dwg


SHEET NO. VERSION

NO.

DATE




Know what's below.
Call before you dig.

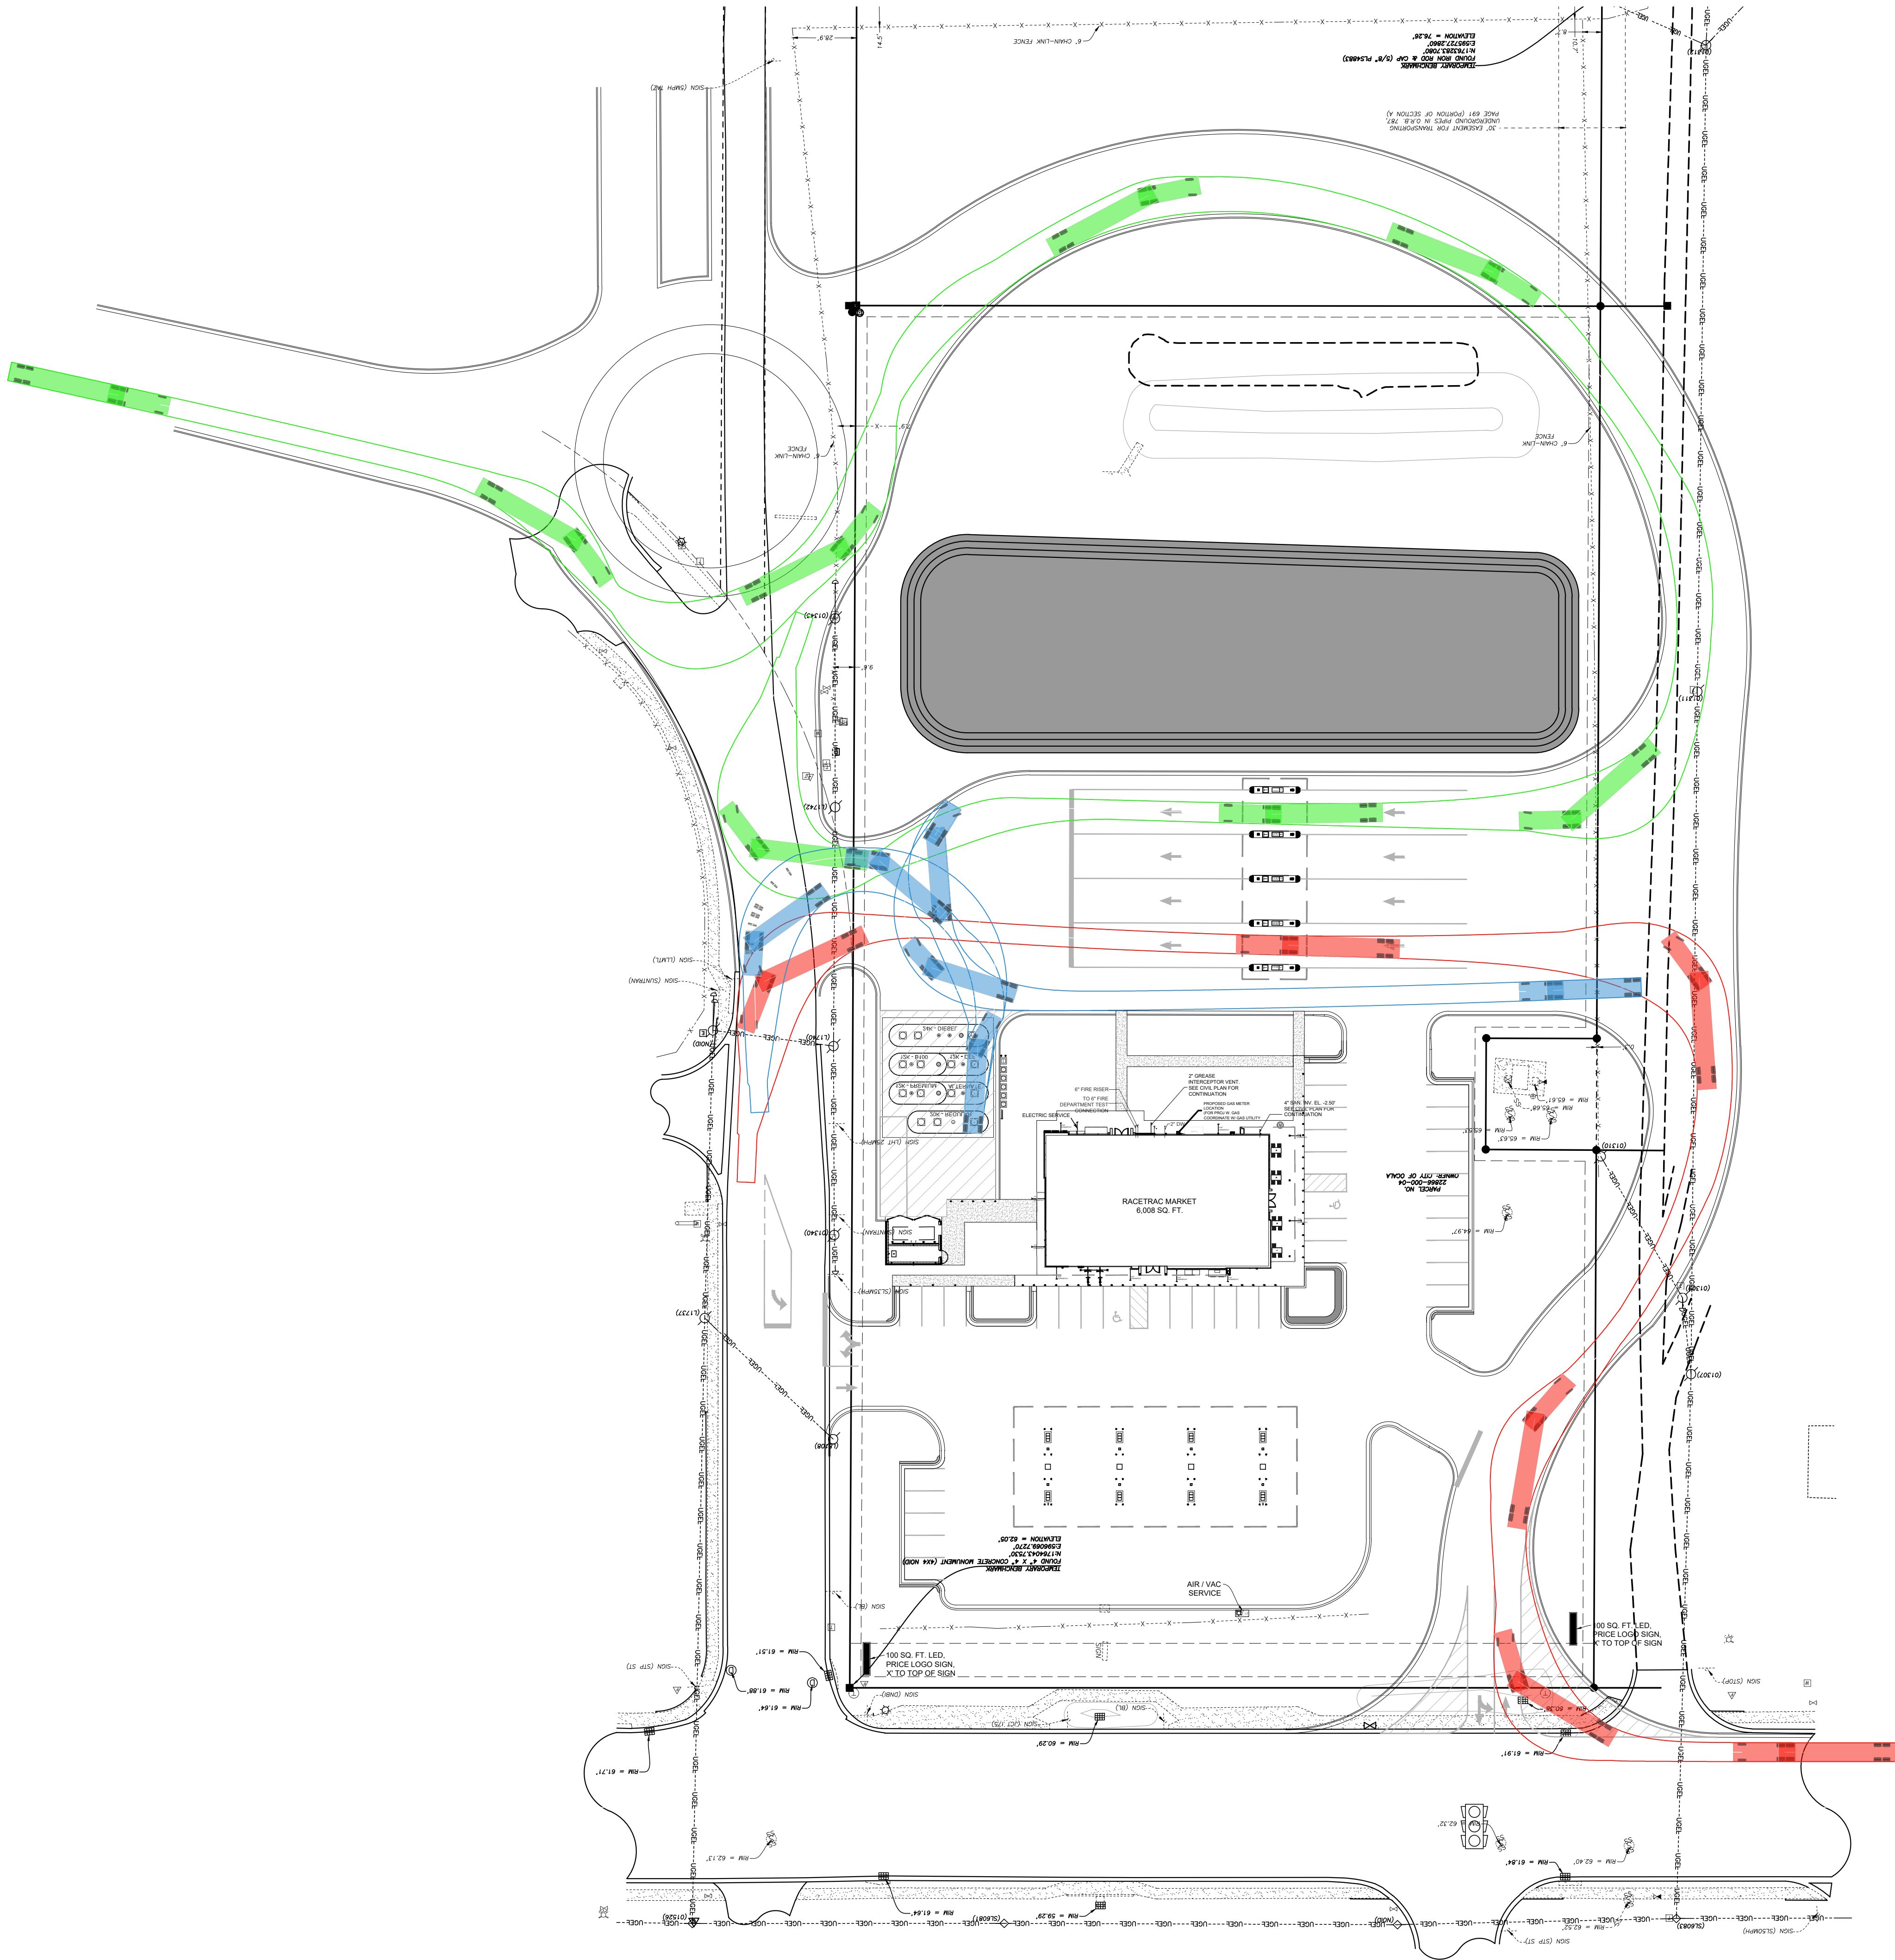

SITE DESIGN NOTES:	
1	MINIMUM STALL DIMENSION 9'6" X 16'
2	25' TANK SETBACK ADJACENT TO RESIDENTIAL
3	MAX NUMBER OF STALLS IN A ROW 10
4	MINIMUM LOADING ZONE DIMENSION 12' X 45'
5	INTERIOR LANDSCAPE ISLANDS 360 SQFT MINIMUM
6	BICYCLE PARKING 5% OF TOTAL PARKING NUMBER
7	1 SQFT OF LANDSCAPING FOR EACH 50 SQFT OF PAVEMENT
8	20% OPEN SPACE
9	MAX SIGN SF 100 OR 2 SQFT FOR EACH PROPERTY FRONT FOOT, WHICHEVER IS GREATER
10	2 SIGNS ARE ALLOWED
11	12' DRIVEWAY SETBACK FROM ADJACENT PROPERTY
12	A LEFT TURN LANE WILL BE REQUIRED NORTH BOUND FROM 40TH AVE TO W. SILVER SPRINGS BLVD.
13	REMOVE EXISTING LEFT MOVEMENT FROM THE 40TH AVE
14	A TRAFFIC LIGHT IS PROPOSED AT 40 AVE AND W. SILVER SPRINGS BLVD.

SITE DESIGN STANDARDS		
BLDG STBK	REQUIRED	DEVIATION
FRONT	20	-
REAR	0	-
SIDE	0	-
SIDE	0	-
LNDS STBK	REQUIRED	DEVIATION
FRONT	5	-
REAR	5	-
SIDE (RESIDENTIAL)	25	-
SIDE	5	-
SIGN STBK	REQUIRED	DEVIATION
FRONT	5	-
SIDE	5	-

ON-SITE USE SUMMARY		
ITEM	QUANTITY	UNITS
6" CONCRETE		FT ²
8" CONCRETE		FT ²
CURB		LF

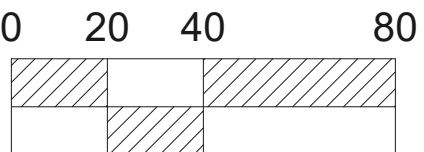

CONTACT RACETRAC PETROLEUM, INC. PROJECT MANAGER PRIOR TO ANY REVISIONS TO THE PLAN SUPPLIED BY RACETRAC PETROLEUM, INC.

THESE PLANS ARE SUBJECT TO FEDERAL COPYRIGHT LAWS. ANY USE OF SAME WITHOUT THE EXPRESSED WRITTEN PERMISSION OF RACETRAC PETROLEUM, INC. IS PROHIBITED.

RACETRAC PETROLEUM, INC.
1704 - RTE 63
SUITE 300 ATLANTA, GA 30359
(770) 431-7600

SITE PLAN

OCALA WEST

4040 SILVER SPRINGS BLVD
OCALA, FL
MARION COUNTY

DRAWN-BY

DATE

SCALE

DRAWING NAME:

DESIMPSON

6/7/2024

1" = 40'



1704 - RTE 63 (EDO) Ocala West V2.dwg

SHEET NO.

VERSION

NO.

DATE

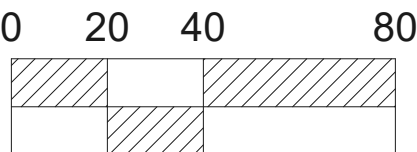 

CONTACT RACETRAC PETROLEUM, INC. PROJECT MANAGER PRIOR TO ANY REVISIONS TO THE PLAN SUPPLIED BY RACETRAC PETROLEUM, INC.

[illegible]