


PLANTING PLAN



COLLEGE PARK TOWNHOMES
CITY OF OCALA, MARION COUNTY, FLORIDA

DATE: 12/9/2021
DRAWN BY: JRE
CHECKED BY: JRP
JOB NO.: JR-489

 

TREE KEY	
SHADE TREES	
MCD	
QS	
QV	
TD	
UPA	
ACCENT TREES	
MYC	
ILN	
LIN	
LJT	
SP	

SCALE:
1" = 20' ALL DISTANCES ARE IN FEET

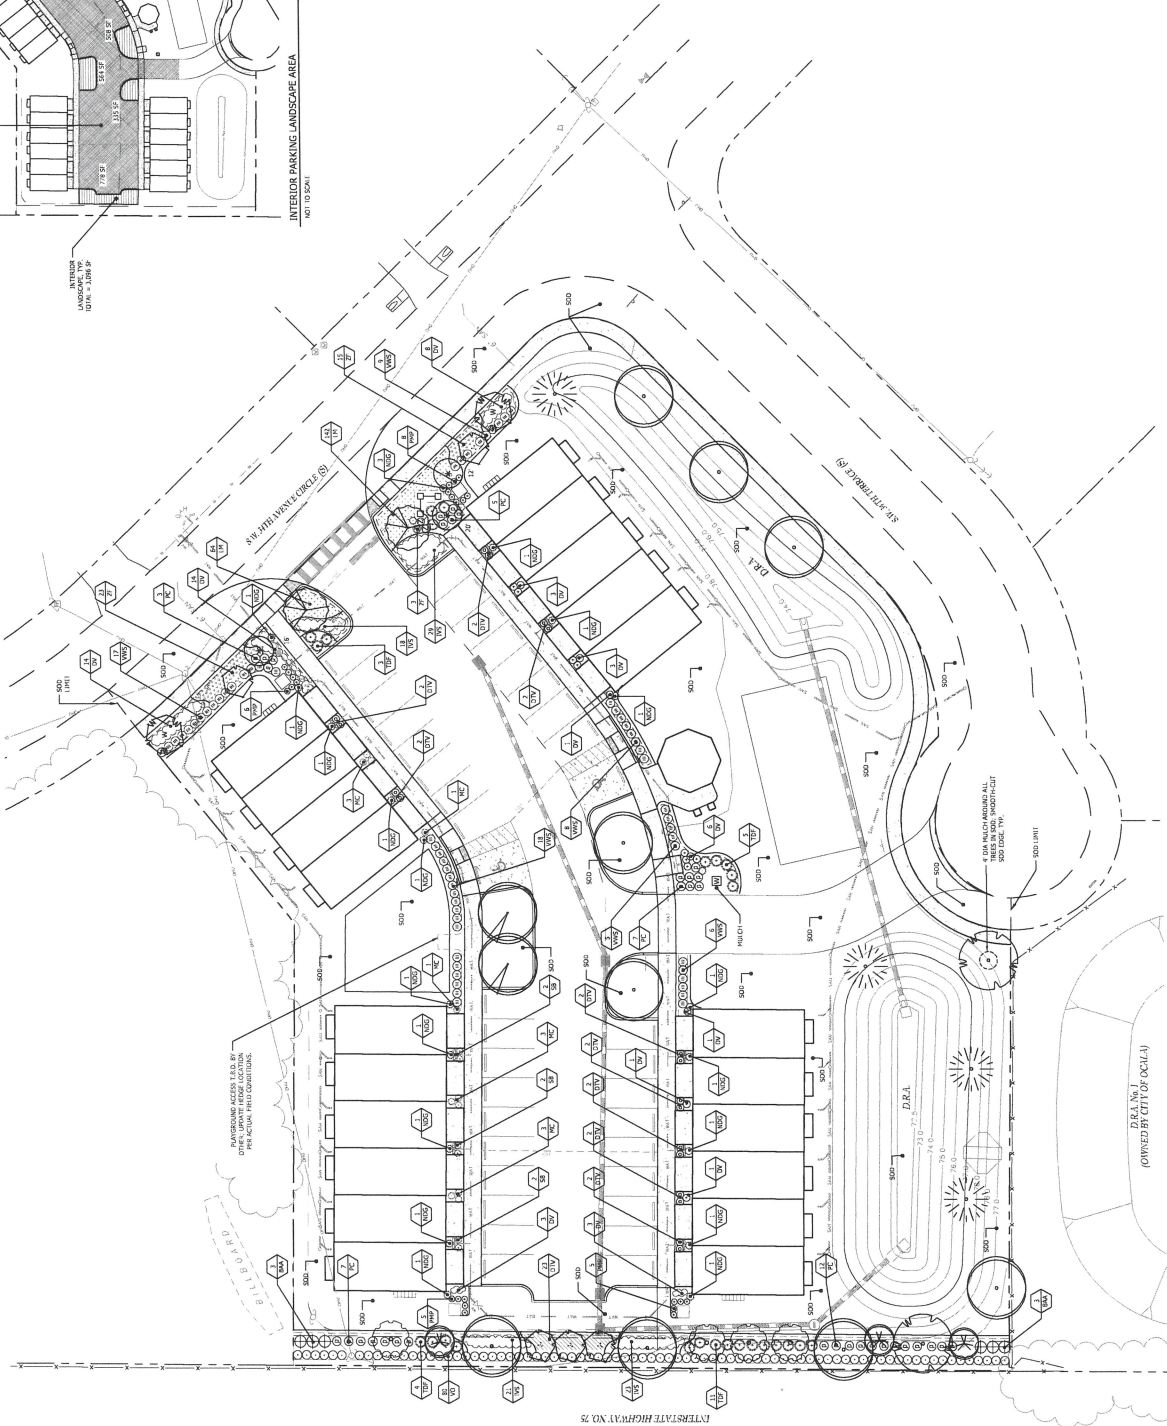
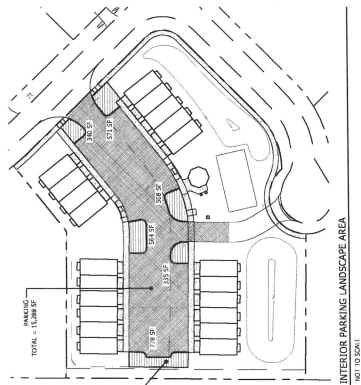


(OWNED BY CITY OF OCALA)

DATE 10/25/2021
DRAWN BY JRP
CHKD. BY JRP
QUINO. 18-4039

STATISTICS

William & Associates
ENGINEERING, INC.

  


Tillman & Associates
ENGINEERING, LLC
CIVIL ENGINEERING - PLANNING - LANDSCAPE ARCHITECTURE - ENVIRONMENTAL
Office: (352) 387-4540 Fax: (352) 387-4540
1720 SE 16th Ave. Bldg 100, Ocala, FL 34471
CERTIFICATE OF AUTHORIZATION #26756


DATE	REVISIONS

MAJOR SITE PLAN
SLEEPING
COLLEGE PARK TOWNHOMES
CITY OF OCALA, MARION COUNTY, FLORIDA
PLAN

DATE: 10/27/10
DRAWN BY: MR. T.B.
CHECKED BY: TB
JOB NO.: 10-000

 

SHR: SL-01

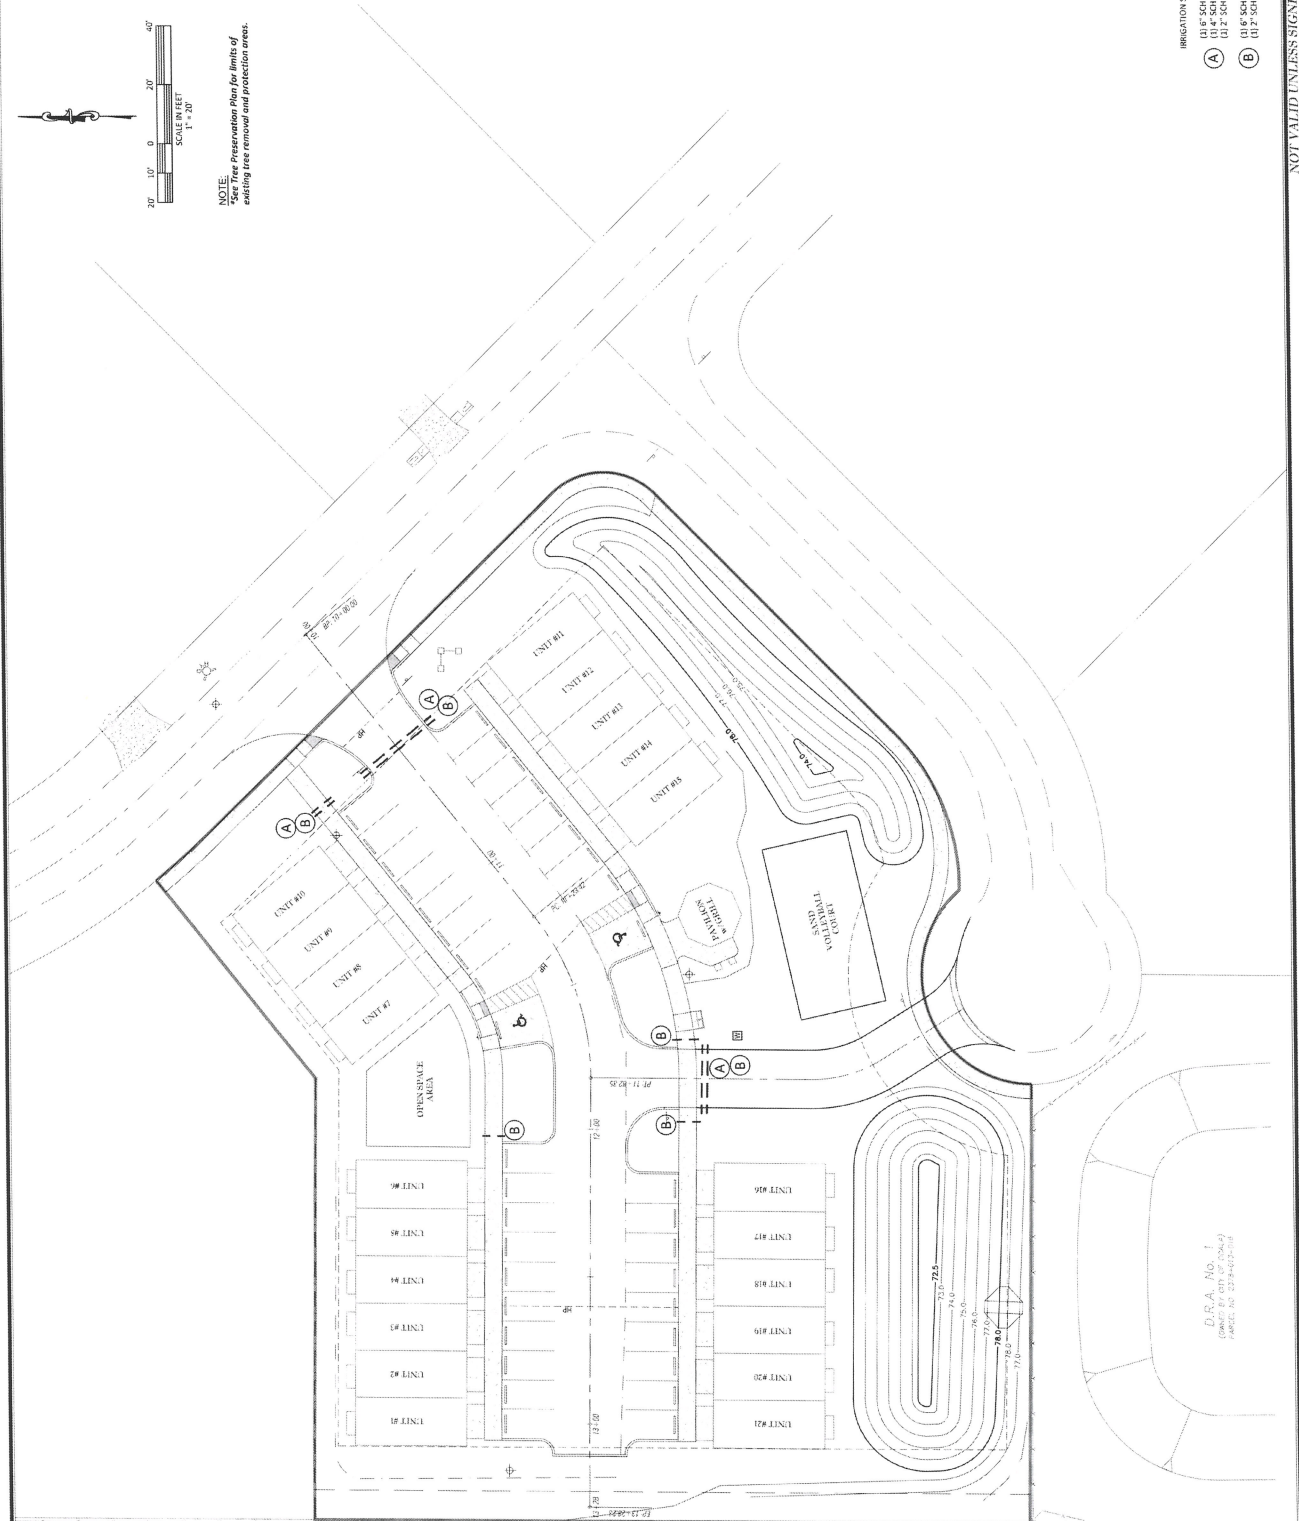


- IRRIGATION SLEEVE SCHEDULE
- (A) 1/2" SCL 40 PVC SLEEVE
 - (B) 1/2" SCL 40 PVC SLEEVE
 - (C) 1/2" SCL 40 PVC SLEEVE
D.R.A. No. 1
(Scale: 1/4" = 1' or 1" = 10')

NOT VALID UNLESS SIGNED AND SEALED BY A PROFESSIONAL ENGINEER

SECTION 26, TOWNSHIP 15 SOUTH, RANGE 21 EAST,
MARION COUNTY, FLORIDA
COLLEGE PARK SECOND ADDITION
PLAT BOOK H, PAGE(S) 36-36A

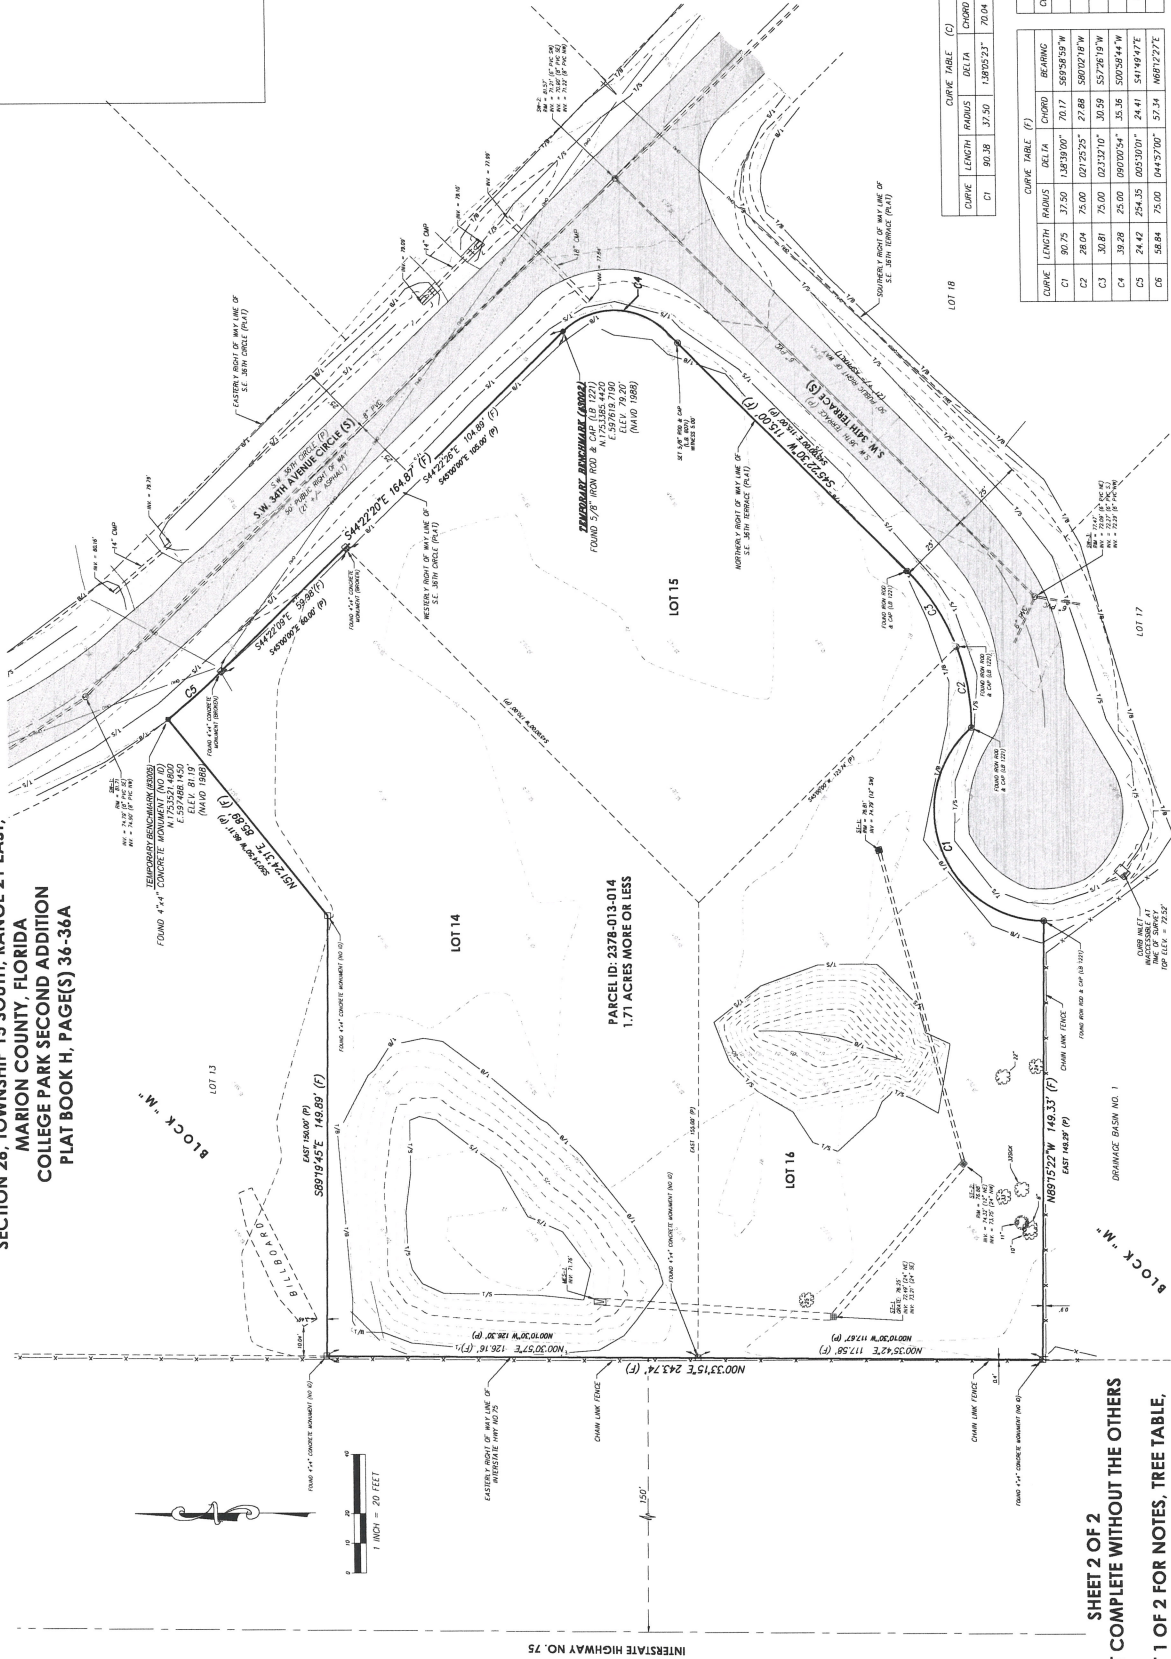

SHEET 2 OF 2
ONE IS NOT COMPLETE WITHOUT THE OTHERS
SEE SHEET 1 OF 2 FOR NOTES, TREE TABLE,
LEGENDS, SURVEYOR'S CERTIFICATION, ETC.

CURVE	LENGTH	RADIUS	CHORD	BEARING
C1	30.38	37.50	1.89333'	70.04 S89°03'37"W

CURVE	LENGTH	RADIUS	CHORD	BEARING
C1	80.75	37.50	1.89333'	70.04 S89°03'37"W
C2	28.04	75.00	0.27252'	27.88 S89°02'48"W
C3	30.81	75.00	0.27252'	30.59 S89°02'48"W
C4	38.28	75.00	0.27252'	35.36 S89°02'48"W
C5	24.42	254.35	0.03500'	24.41 S41°49'47"E
C6	58.84	75.00	0.44570'	57.34 N89°12'27"E

LOCATED IN SECTION 26, TOWNSHIP 15
SOUTH, RANGE 21 EAST
MARION COUNTY, FLORIDA

JCH
CONSULTING GROUP, INC.
LAND DEVELOPMENT - SURVEYING & MAPPING
JCH CONSULTING GROUP, INC. is a member of the
JCH GROUP OF COMPANIES, L.P.

REVISION	DATE	BY	DESCRIPTION
1	06/22/21	M.A.	UPDATE TREE INFORMATION

1" = 20'