
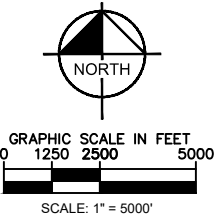


C:\Users\KIMLEY\OneDrive\Documents\2022\003_MASTER_SIT_Plan.dwg, User: KIMLEY, Date: 12/15/2022, Mohammed Murad
Scale: 1"=5000', Plot: 12/15/2022, 12:27:03 PM, Plot: 12/15/2022, 12:27:03 PM, Plot: 12/15/2022, 12:27:03 PM, Plot: 12/15/2022, 12:27:03 PM

This document, together with the concepts and designs presented herein, is an instrument of service, as an instrument of service, is intended only for the specific purpose and client for which it was prepared. Reuse of and improper reliance on this document without written authorization and adaptation by Kimley-Horn and Associates, Inc. shall be without liability to Kimley-Horn and Associates, Inc.

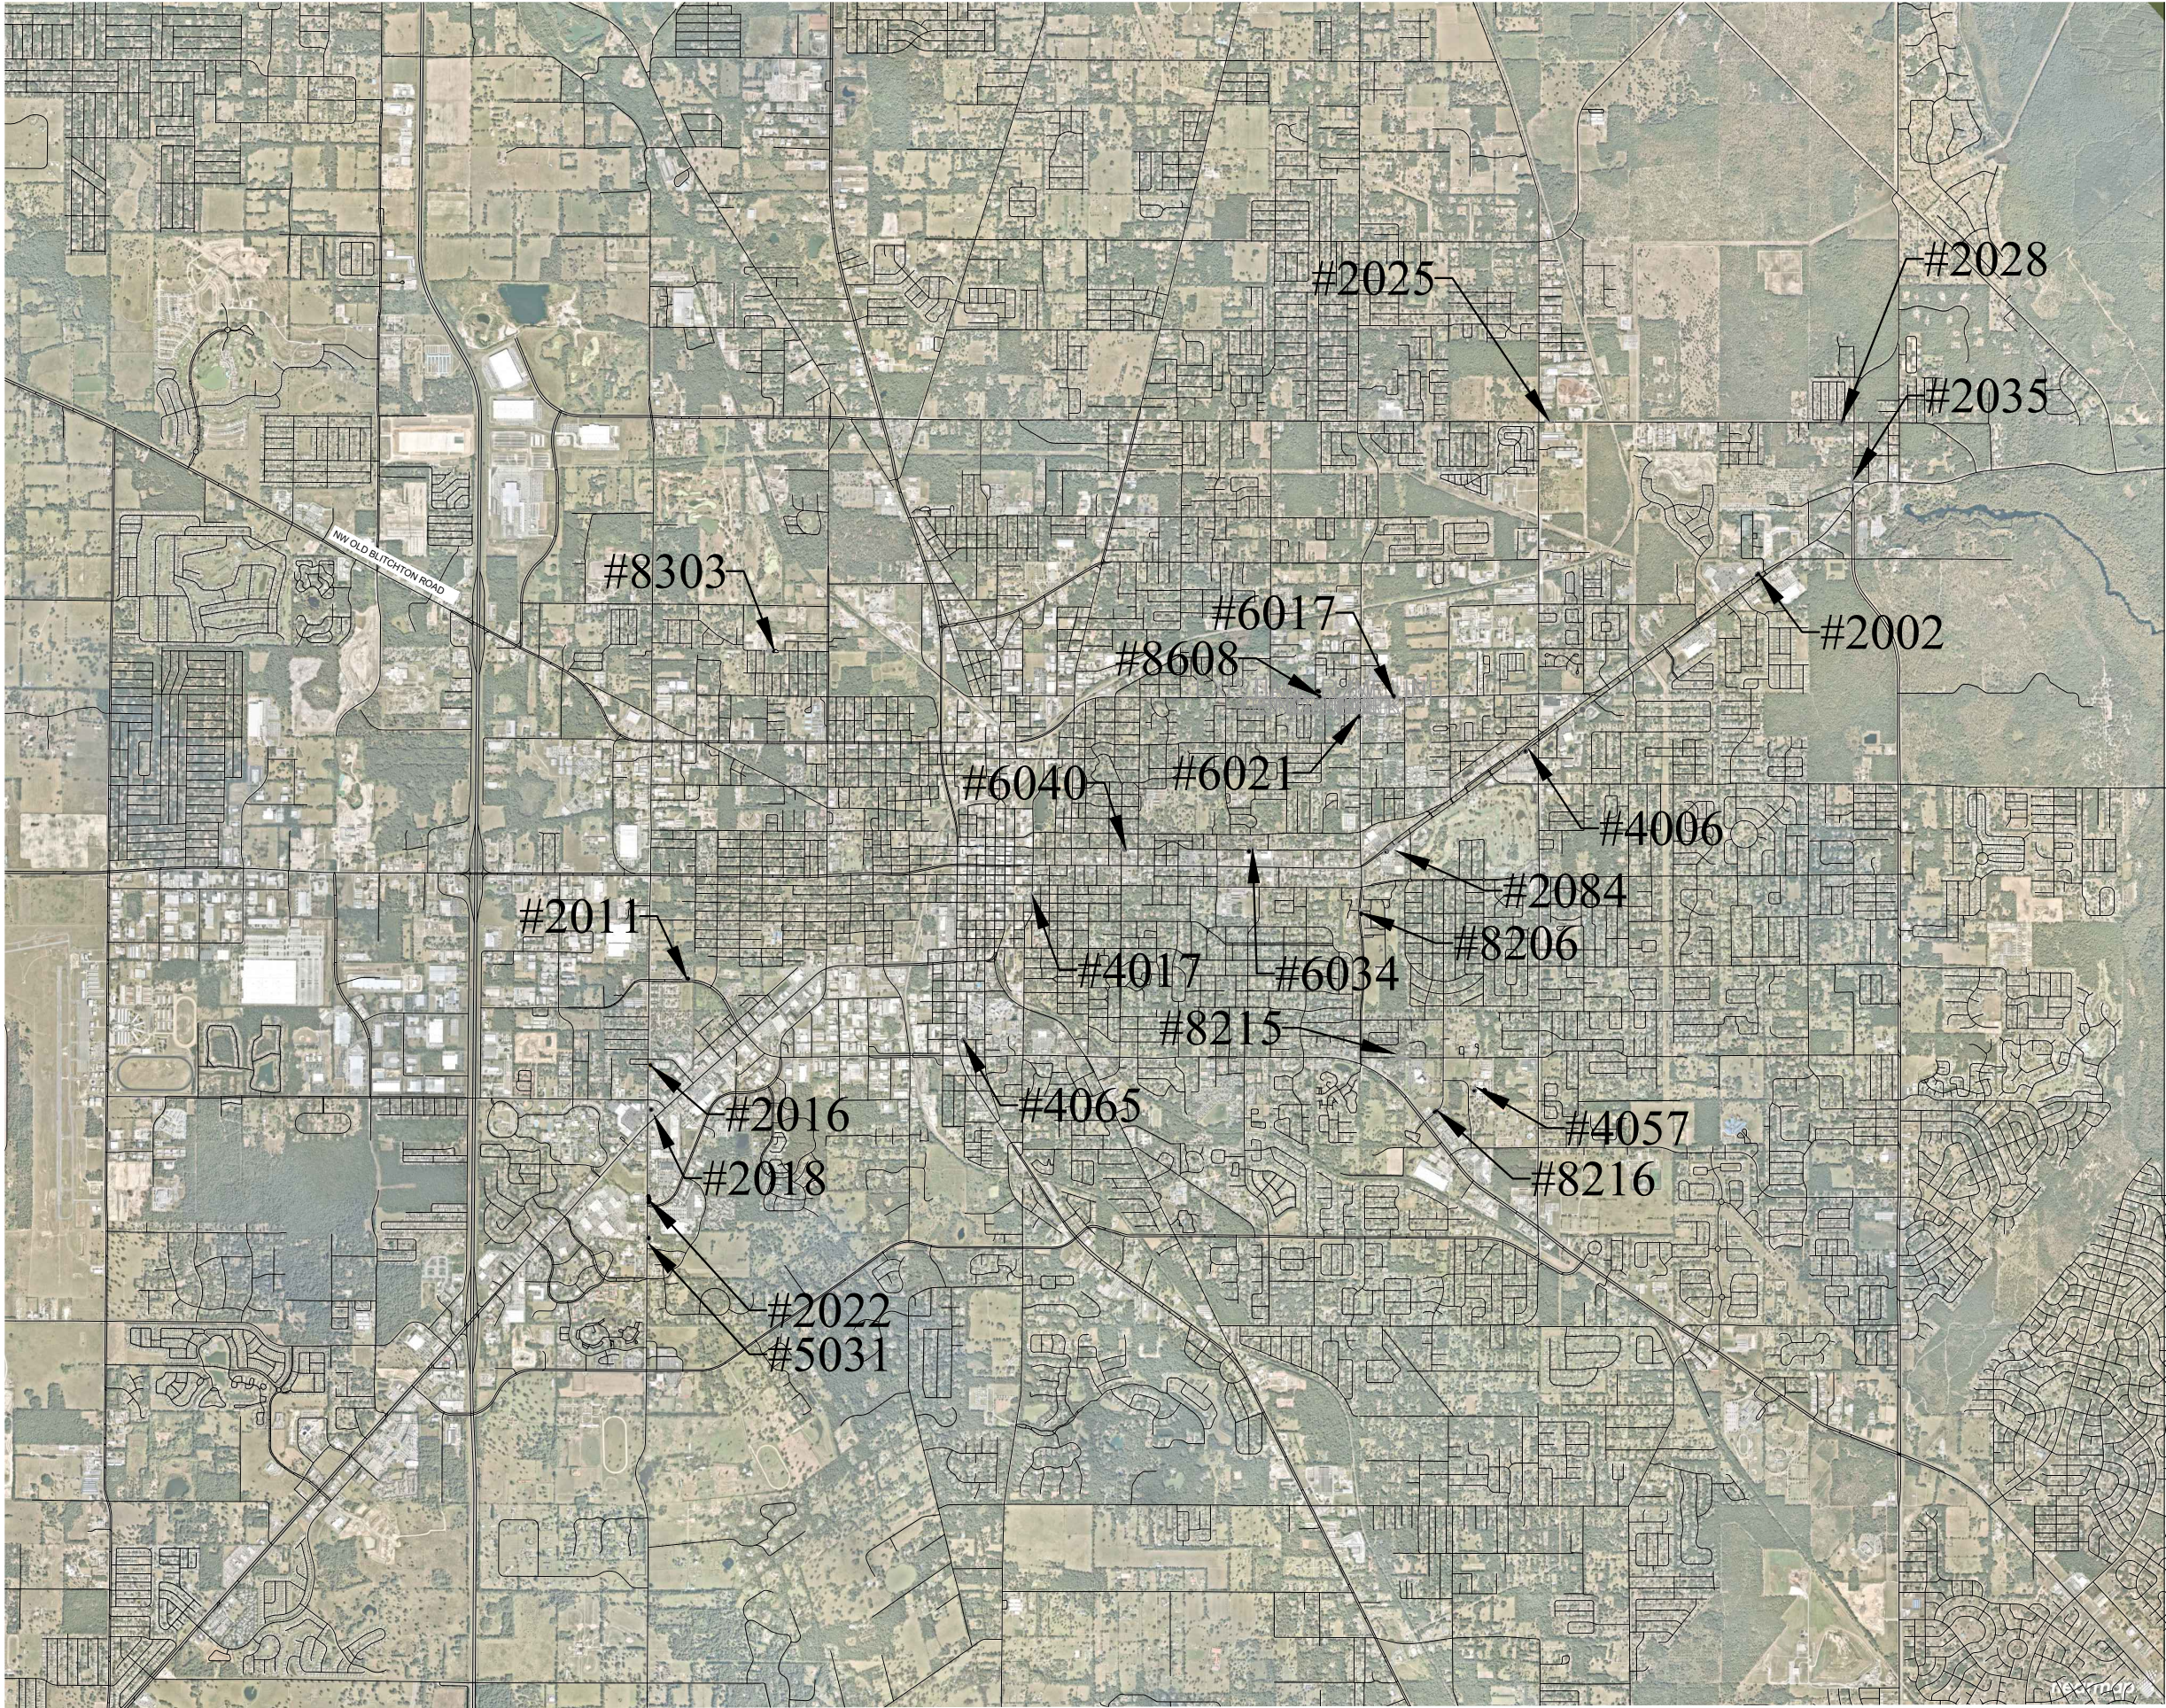

CALL 2 BUSINESS
DAYS BEFORE
YOU DIG
IT'S THE LAW!
DIAL 811

811
Know what's below.
Call before you dig.

SUNSHINE STATE ONE CALL OF FLORIDA, INC.

BUS STOP DESIGN		MASTER SITE PLAN		CITY OF OCALA FLORIDA	
SERVICES PREPARED FOR		CITY OF OCALA		SHEET NUMBER C003	
KHA PROJECT 142371035		LICENSED PROFESSIONAL		Kimley»Horn	
DATE DECEMBER 2022		MOHAMMED N. MURAD		© 2022 KIMLEY-HORN AND ASSOCIATES, INC. 1700 SE 17TH STREET, SUITE 200, OCALA, FLORIDA 34471 PHONE 352-438-3000 WWW.KIMLEY-HORN.COM REGISTRY NO. 35108	
SCALE AS SHOWN		FLORIDA LICENSE NUMBER 91243		NOT FOR CONSTRUCTION	
DESIGNED BY KHA		DRAWN BY KHA		REVISIONS	
CHECKED BY MNM		DATE: _____		No.	
				DATE	
				BY	