

K:\OCOA Civil\14280000-Winding Oaks - 0816\CD\Drawings\Sheet\Phase 4\Conceptual Plans\CD01 COVER SHEET.dwg, Layout:CD01 COVER SHEET Nov 27, 2023 Barry Schuler
This document, together with the concepts and designs presented herein, is an instrument of service, is intended only for the specific purpose and client for which it was prepared. Reuse of and improper reliance on this document without written authorization and adaptation by Kimley-Horn and Associates, Inc. shall be without liability to Kimley-Horn and Associates, Inc.

GENERAL NOTES

LAND USE DEVELOPMENT DATA

PARCEL IDENTIFICATION NUMBER: 35512-001-00

PRESENT ZONING: PD (20-0007)

ABUTTING ZONING: NORTH - ROW (SW 66TH STREET)
EAST - ROW (SW 45TH AVENUE ROAD)
SOUTH - INST & PD
WEST - PD

LAND USE: LI - (LOW INTENSITY)

PROJECT AREA: 92.78 ACRES

PROPOSED ROAD LENGTH: 2.46 MILES

PROPOSED LOTS: 320 LOTS

WATER
POTABLE WATER WILL BE PROVIDED BY THE CITY OF OCALA.

SEWER
WASTEWATER WILL BE PROVIDED BY THE CITY OF OCALA.

GARBAGE
SOLID WASTE PICKUP WILL BE PROVIDED BY THE CITY OF OCALA.

ROADWAYS
A COMMUNITY DEVELOPMENT DISTRICT (CDD) SHALL PROVIDE PERPETUAL MAINTENANCE FOR THE PRIVATE STREETS, AND NEW, & REPLACEMENT STREET SIGNS. ROADS DESIGNATED FOR DEDICATION TO THE PUBLIC SHALL BE MAINTAINED BY THE CITY OF OCALA.

COMMON AREAS
ALL COMMON AREAS WILL BE MAINTAINED BY THE CDD.

EASEMENTS
ALL EASEMENTS ARE DESIGNATED ON THE PLANS.

TREE LOCATION
EXISTING TREES ARE SHOWN ON THE SURVEY.

FEMA DESIGNATION:
THE PROJECT AREA LIES IN FLOOD ZONE "X", AN AREA DETERMINED TO BE OUTSIDE THE 0.2% ANNUAL CHANCE FLOOD PLAIN, ACCORDING TO THE FEDERAL EMERGENCY MANAGEMENT AGENCY FLOOD INSURANCE RATE MAP, COMMUNITY-PANEL NUMBER 12083C0702E, EFFECTIVE APRIL 19, 2017.

DRAINAGE
THE DRAINAGE AREAS WILL BE PRIVATELY MAINTAINED BY THE CDD.

LOCAL BENCHMARK
VERTICAL DATUM BASED ON CITY OF OCALA ENGINEERING CONTROL POINT COED 0013, ELEVATION 84.75' (NAVD-1988).

ADDITIONAL NOTES

- STREETS TO BE PUBLIC ARE NOTED (DESIGN SPEED 30 MPH, POSTED 30 MPH).
- LOCAL STREETS BEHIND GATED ACCESS WILL BE PRIVATELY MAINTAINED (DESIGN SPEED 30 MPH, POSTED 25 MPH).
- RESIDENTIAL IRRIGATION IS VIA POTABLE WATER SYSTEM.
- DEVELOPMENT OF THE PROPERTY AS SHOWN ON THIS PLAN IS SUBJECT TO THE TERMS AND CONDITIONS OF THE WINDING OAKS PLANNED DEVELOPMENT PLAN.
- SOLID WASTE IMPACT FEE IS DUE AND PAYABLE FOR EACH RESIDENTIAL UNIT AT THE TIME OF FINAL PLAT. THE COST IS BASED ON FEE ESTABLISHED AT THAT TIME (CURRENTLY \$265.00 PER BUILDABLE LOT).
- PROPOSED FIRE MAINS AND FIRE HYDRANTS TO BE INSTALLED, COMPLETED, PRESSURE TESTED, RECEIVE FDEP LETTER OF CLEARANCE, ACCEPTABLY FLOW TESTED AND OTHERWISE SATISFACTORY TO BE PLACED IN SERVICE PRIOR TO VERTICAL BUILDING CONSTRUCTION WORK. EXCEPTION: FULLY-FUNCTIONAL EXISTING FIRE HYDRANTS WITHIN 400 FEET OF THE PROPOSED BUILDING OR APPROVAL BY THE OCALA FIRE/RESCUE DEPARTMENT FIRE MARSHAL. NFPA 1 6TH ED - 18.5.3.

TRAFFIC STATEMENT

THE PROPOSED DEVELOPMENT IS LOCATED WITHIN THE WINDING OAKS PD, WHICH IS APPROVED FOR UP TO 3,568 PM PEAK HOUR NET NEW TRIPS (RECORDED CONCURRENT DEVELOPMENT AGREEMENT, FILE 2023092871, OR BK 8103, PGS. 1203-1233). THE PROPOSED DEVELOPMENT WILL GENERATE 213 PM PEAK HOUR NET NEW TRIPS PER THE APPROVED TRIP GENERATION RATES FROM THE APPROVED TRAFFIC STUDY FOR THE WINDING OAKS PD (TA20-0001, APPROVED JANUARY 25, 2021). THE TRIP GENERATION FOR THE DEVELOPMENT IS WITHIN THE TRIP RESERVATION FOR THE WINDING OAKS PD.

UTILITY CONTACT LISTING

ELECTRIC OCALA ELECTRIC UTILITY 1800 NE 30TH AVE BLDG 400 OCALA, FL 34470 RANDY HAHN (352) 351-6615	ELECTRIC SUMTER ELECTRIC COOPERATIVE 330 S US HWY 301 SUMTERVILLE, FL 33585 DIANE KWONG (352) 569-9706	WATER & SEWER CITY OF OCALA 2100 NE 30TH AVE OCALA, FL 34470 STACEY FERRANTE (352) 351-6775
--	--	---

PHONE
CENTURYLINK
1325 BLAIRSTONE RD
RM 113
TALLAHASSEE, FL 32301
BILL MCCLOUD
(850) 599-1444

INTERNET
COX CABLE
4040 NE 49TH AVE
OCALA, FL 34470
MICHELLE OSBORNE
(478) 314-3577

PROJECT OWNER AND CONSULTANTS

OWNER/APPLICANT: D.R. HORTON, INC. 3300 SW 34TH AVE, SUITE 101A OCALA, FL 34474	SURVEYOR: JCH CONSULTING GROUP, INC. 426 SW 15TH STREET, OCALA, FLORIDA 34471 (352) 405-1462
---	--

CIVIL ENGINEERING CONSULTANT:
KIMLEY-HORN AND ASSOCIATES, INC.
1700 SE 17TH STREET, SUITE 200
OCALA, FLORIDA 34471
(352) 438-3000

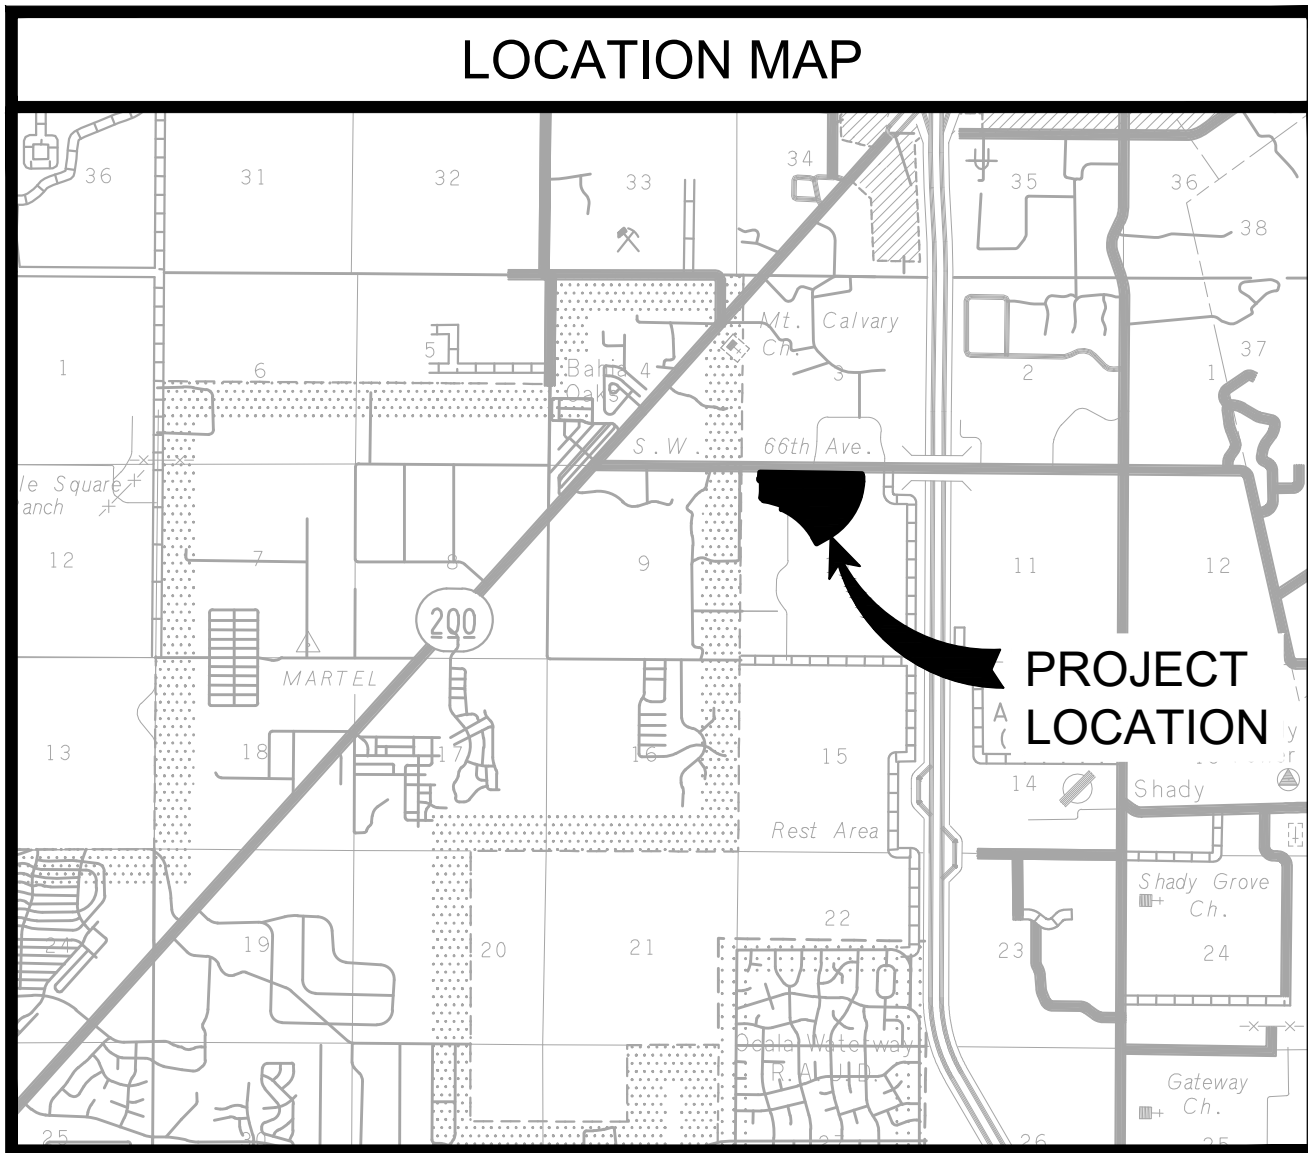
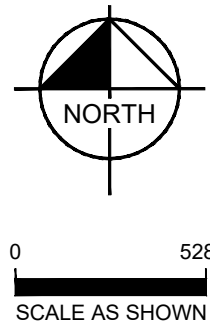
GEOTECHNICAL ENGINEERING CONSULTANT:
TIERRA, INC.
7351 TEMPLE TERRACE HWY
TAMPA, FL 33637
(813) 989-1354

WINDING OAKS PD

CONCEPTUAL PLANS FOR PHASE 4

CITY OF OCALA, FLORIDA

SECTION 10 TOWNSHIP 16 SOUTH, RANGE 21 EAST



PROJECT
LOCATION

DRAWING INDEX

SHEET	TITLE
C001	COVER SHEET
C002	MASTER PLAN
C003	MASTER GEOMETRY PLAN
C004	GEOMETRY PLAN
C005	GEOMETRY PLAN
C006	GEOMETRY PLAN
C007	GEOMETRY PLAN
C008	GEOMETRY PLAN
C009	GEOMETRY PLAN
C010	GEOMETRY PLAN
C011	MASTER UTILITY PLAN
C012	UTILITY PLAN
C013	UTILITY PLAN
C014	UTILITY PLAN
C015	UTILITY PLAN
C016	UTILITY PLAN
C017	UTILITY PLAN
C018	UTILITY PLAN
S001-018	BOUNDARY & TOPOGRAPHIC SURVEY BY JCH CONSULTING GROUP, INC



Kimley»Horn

© 2023 KIMLEY-HORN AND ASSOCIATES, INC.
1700 SE 17TH STREET, SUITE 200, OCALA, FLORIDA 34471
PHONE 352-438-3000
WWW.KIMLEY-HORN.COM REGISTRY NO. 35106

LICENSED PROFESSIONAL

STEWART L. HILL, P.E.

FLORIDA LICENSE NUMBER 79410

CHECKED BY DATE

KHA PROJECT 142800009

DATE NOVEMBER 2023

SCALE AS SHOWN

DESIGNED BY KHA

DRAWN BY KHA

CHECKED BY KHA

COVER SHEET

WINDING OAKS -








PHASE 4

PREPARED FOR
D.R. HORTON, INC.


CITY OF OCALA FLORIDA

SHEET NUMBER
C001

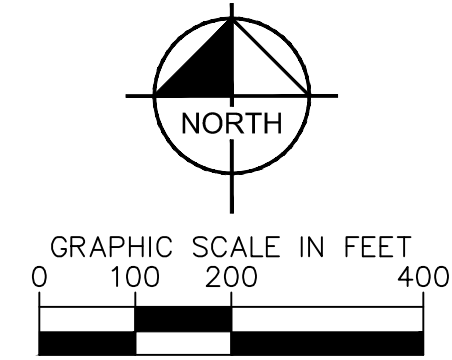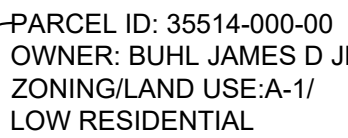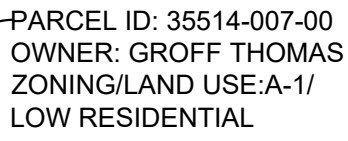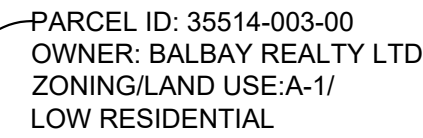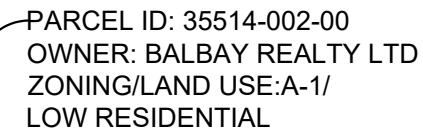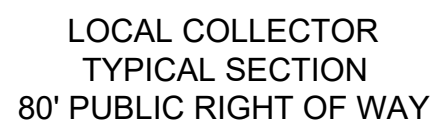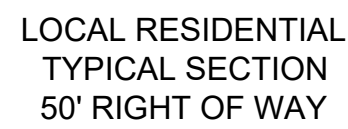This document, together with the concepts and designs presented herein, as an instrument of service, is intended only for the specific purpose and client for which it was prepared. Reuse of and improper reliance on this document without written authorization and adaptation by Kinley-Horn and Associates, Inc. shall be without liability to Kinley-Horn and Associates, Inc.


[illegible]

WINDING OAKS - PHASE 4 PREPARED FOR D.R. HORTON, INC CITY OF OCALA FLORIDA		MASTER PLAN		KHA PROJECT 142800009 DATE JANUARY 2024 SCALE AS SHOWN DESIGNED BY KHA DRAWN BY KHA CHECKED BY KHA		LICENSED PROFESSIONAL STEWART L. HILL FLORIDA LICENSE NUMBER 79410 DATE: _____	Kimley»»Horn © 2023 KIMLEY-HORN AND ASSOCIATES, INC. 1700 SE 17TH STREET, SUITE 200, OCALA, FLORIDA 34471 PHONE: 352-438-3000 WWW.KIMLEY-HORN.COM REGISTRY NO. 35108
SHEET NUMBER C002							

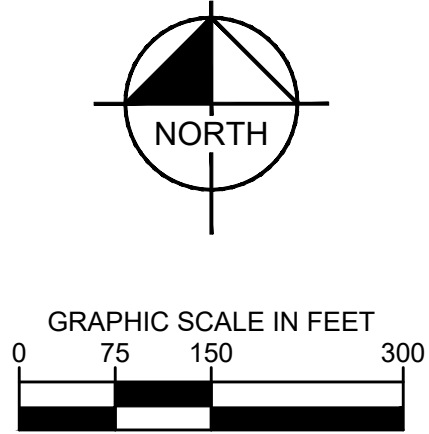[illegible]

Kimley»»Horn

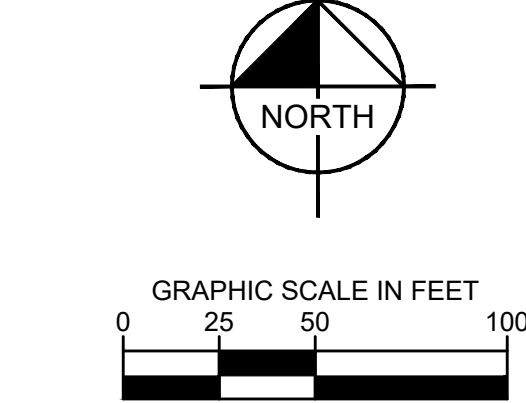© 2023 KIMLEY-HORN AND ASSOCIATES, INC.
1700 SE 17TH STREET, SUITE 200, OCALA, FLORIDA 34471
PHONE: 352-438-3000
WWW.KIMLEY-HORN.COM REGISTRY NO. 35106

[illegible]

MATCHLINE SEE SHEET C005

CURVE TABLE						
CURVE	RADIUS	LENGTH	CHORD BEARING	CHORD	DELTA	TANGENT
C2	100.00'	33.14'	S81°43'30"E	32.99'	18°59'21"	16.72
C3	100.00'	33.14'	S42°44'09"E	32.99'	18°59'21"	16.72
C4	100.00'	33.14'	S23°44'48"E	32.99'	18°59'21"	16.72
C5	100.00'	26.61'	S6°37'46"E	26.53'	15°14'48"	13.38
C6	300.00'	37.47'	S5°50'12"W	37.45'	7°09'22"	18.76
C7	300.00'	37.47'	S12°59'34"W	37.45'	7°09'22"	18.76
C8	300.00'	37.47'	S20°08'57"W	37.45'	7°09'22"	18.76

CURVE TABLE						
CURVE	RADIUS	LENGTH	CHORD BEARING	CHORD	DELTA	TANGENT
C40	2239.0'	52.34'	N77°23'34"W	52.34'	1°20'22"	26.17'
C42	2239.0'	25.24'	N87°23'07"W	25.24'	0°38'46"	12.62'
C48	2289.0'	49.57'	N75°32'10"W	49.56'	1°14'26"	24.78'
C50	2289.0'	59.48'	N74°10'17"W	59.48'	1°20'20"	29.74'
C51	2289.0'	59.48'	N72°40'57"W	59.48'	1°20'20"	29.74'
C52	2289.0'	59.48'	N71°11'37"W	59.48'	1°29'20"	29.74'
C61	300.0'	58.97'	S79°36'43"E	58.87'	11°15'43"	29.58'



CURVE TABLE						
CURVE	RADIUS	LENGTH	CHORD BEARING	CHORD	DELTA	TANGENT
C62	300.00'	73.90'	S66°55'26"E	73.72'	14°06'52"	37.14'
C63	25.00'	40.18'	S74°05'16"W	35.99'	92°05'28"	25.93'
C64	250.00'	66.15'	S20°27'42"W	65.98'	15°09'40"	33.27'
C65	250.00'	51.87'	S66°56'15"W	51.77'	11°53'13"	26.03'
C66	50.00'	69.55'	S38°51'26"E	64.08'	79°42'09"	41.73'
C67	2289.00'	52.37'	N78°03'10"W	52.39'	11°16'41"	26.20'
C68	2289.00'	49.57'	N76°48'36"W	49.56'	11°14'26"	24.78'

CURVE TABLE						
CURVE	RADIUS	LENGTH	CHORD BEARING	CHORD	DELTA	TANGENT
C70	250.00'	96.83'	S78°53'54"W	96.22	22°1'29"	49.03'
C71	300.00'	41.58'	N60°24'34"E	41.55'	7°56'30"	20.82'
C72	300.00'	56.13'	N69°44'24"E	56.05'	10°43'10"	28.15'
C73	300.00'	56.13'	N80°27'34"E	56.05'	10°43'10"	28.15'
C74	300.00'	28.06'	N88°29'57"E	28.05'	5°21'35"	14.04'
C75	250.00'	83.28'	S79°16'42"E	82.89'	19°05'08"	42.03'
C76	250.00'	86.55'	N81°15'40"E	86.12'	19°50'09"	43.71'

CURVE TABLE						
CURVE	RADIUS	LENGTH	CHORD BEARING	CHORD	DELTA	TANGENT
C78	300.00'	46.81'	S78°04'42"W	46.76'	8°56'23"	23.45'
C79	300.00'	46.81'	S69°08'19"W	46.76'	8°56'23"	23.45'
C80	300.00'	43.09'	S60°33'13"W	43.05'	8°13'47"	21.58'
C81	250.00'	65.03'	N63°53'27"E	64.85'	14°54'16"	32.70'
C241	275.00'	138.86'	N74°26'11"W	138.36'	29°08'21"	71.48'
C242	275.00'	138.93'	S74°20'38"E	137.50'	28°56'51"	71.00'
C243	275.00'	166.74'	N73°48'32"E	164.20'	34°44'25"	86.02'

CURVE TABLE						
CURVE	RADIUS	LENGTH	CURVE BEARING	CHORD	DELTA	TANGENT
C244	275.00'	165.85'	S73°42'59"W	163.35'	34°33'19"	85.54'
C265	275.00'	139.86'	S15°33'49"W	138.36'	29°08'21"	71.48'
C266	75.00'	104.33'	S38°51'26"E	96.12'	79°42'09"	62.60'
C280	100.00'	13.07'	S74°57'50"E	13.06'	77°29'20"	6.54'
C281	300.00'	6.62'	S17°33'55"W	6.62'	1°15'52"	3.31'

WINDING OAKS - PHASE 4 PREPARED FOR D.R. HORTON, INC. CITY OF OCALA FLORIDA		SHEET NUMBER C004	
GEOMETRY PLAN		KHA PROJECT 142800009	LICENSED PROFESSIONAL
		DATE DECEMBER 2023	STEWART L. HILL, P.E.
		SCALE AS SHOWN	FLORIDA LICENSE NUMBER
		DESIGNED BY KHA	794110
		DRAWN BY KHA	DATE: _____
		CHECKED BY KHA	
Kimley»»Horn		© 2023 KIMLEY-HORN AND ASSOCIATES, INC. 1700 SE 17TH STREET, SUITE 200, OCALA, FLORIDA 34711 PHONE 352-439-3000 WWW.KIMLEY-HORN.COM REGISTRY NO. 35108	

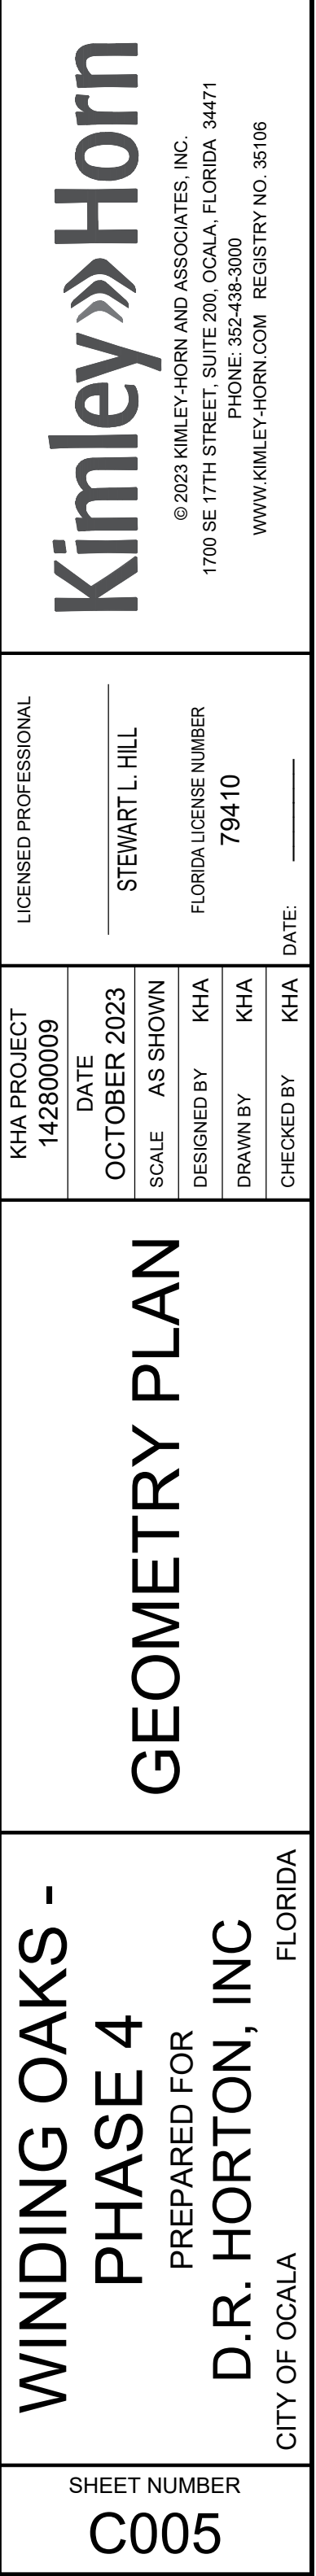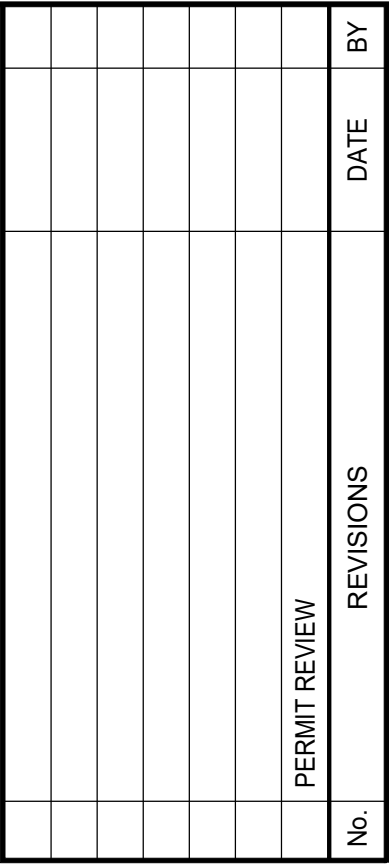

CURVE TABLE					
CURVE	RADIUS	LENGTH	CHORD BEARING	CHORD	TANGENT
C108	100.00'	31.59'	S81°56'44"W	31.45'	18°05'50"
C109	25.00'	33.26'	N68°59'39"W	30.86'	78°13'04"
C193	100.00'	17.69'	N68°04'25"W	17.67'	10°08'08"
C194	25.00'	7.99'	N87°46'37"W	9.73'	22°26'03"
C196	60.00'	120.16'	S46°04'04"W	101.06'	114°44'41"
C197	60.00'	120.16'	S46°04'04"W	101.06'	114°44'41"
C198	60.00'	120.16'	S46°04'04"W	101.06'	114°44'41"
C199	25.00'	9.79'	S0°05'15"E	9.73'	22°26'03"
C200	100.00'	17.69'	S6°03'43"W	17.67'	22°26'03"

This document, together with the concepts and designs presented herein, as an instrument of service, is intended only for the specific purpose and client for which it was prepared. Reuse of and improper reliance on this document without written authorization and adaptation by Kinney-Horn and Associates, Inc. shall be without liability to Kinney-Horn and Associates, Inc.



CURVE TABLE						
CURVE	RADIUS	LENGTH	CHORD BEARING	CHORD	DELTA	TANGENT
C77	1664.00'	63.84'	N0°39'45"E	63.83'	2°11'53"	31.92'
C78	1664.00'	74.48'	N10°02'38"E	74.47'	2°33'52"	37.25'
C79	1714.00'	49.42'	S5°57'11"W	49.42'	1°38'07"	24.71'
C80	1714.00'	59.31'	S7°46'12"W	59.30'	1°58'57"	29.66'
C81	1714.00'	59.31'	S9°45'10"W	59.30'	1°58'57"	29.66'
C82	1714.00'	59.52'	S11°34'51"W	59.42'	1°39'07"	24.71'
C83	1714.00'	49.42'	S13°12'00"W	49.42'	1°39'07"	24.71'
C84	1886.99'	49.42'	S19°06'06"W	49.47'	1°30'08"	24.74'

**CALL 2 WORKING DAYS
BEFORE YOU DIG**

**IT'S THE LAW!
DIAL 811**

Know what's below.
Call before you dig.

SUNSHINE STATE ONE CALL OF FLORIDA, INC.



Kimley»»Horn

© 2023 KIMLEY-HORN AND ASSOCIATES, INC.
1700 SE 17TH STREET, SUITE 200, OCALA, FLORIDA 34471
PHONE: 352-438-3000
WWW.KIMLEY-HORN.COM REGISTRY NO. 35106

K:\OCA_Civil\14280000-Winding Oaks - 01\14280000-Phase 4\Geometry\Drawings\0007-GEOMETRY PLAN.dwg, Layout: C007-GEOMETRY PLAN, Date: 12-15-2023, 1:00pm, User: ktrader
This document, together with the concepts and designs presented herein, is intended only for the specific purpose and client for which it was prepared. Reuse of and improper reliance on this document without written authorization and adaptation by Kimley-Horn and Associates, Inc. shall be without liability to Kimley-Horn and Associates, Inc.


CURVE TABLE						
CURVE	RADIUS	LENGTH	CHORD BEARING	CHORD	DELTA	TANGENT
C13	2239.00'	23.63'	N59°00'34"W	23.63'	0°36'16"	11.81'
C14	2128.00'	69.64'	N58°22'27"W	69.64'	1°52'30"	34.82'
C15	2239.00'	52.34'	N59°58'53"W	52.34'	1°20'22"	26.17'
C16	2128.00'	49.74'	N59°58'53"W	49.74'	1°20'22"	24.87'
C17	2128.00'	49.74'	N61°19'15"W	49.74'	1°20'22"	24.87'
C18	2239.00'	52.34'	N62°39'36"W	52.34'	1°20'22"	26.17'
C19	2128.00'	49.74'	N62°39'36"W	49.74'	1°20'22"	24.87'
C20	2239.00'	52.34'	N63°59'58"W	52.34'	1°20'22"	26.17'

CURVE TABLE						
CURVE	RADIUS	LENGTH	CHORD BEARING	CHORD	DELTA	TANGENT
C22	2239.00'	52.34'	N65°20'20"W	52.34'	1°20'22"	26.17'
C23	2128.00'	49.74'	N65°20'20"W	49.74'	1°20'22"	24.87'
C24	2239.00'	52.34'	N66°40'41"W	52.34'	1°20'22"	26.17'
C25	2128.00'	49.74'	N66°40'41"W	49.74'	1°20'22"	24.87'
C26	2239.00'	52.34'	N68°01'03"W	52.34'	1°20'22"	26.17'
C27	2128.00'	49.74'	N68°01'03"W	49.74'	1°20'22"	24.87'
C28	2239.00'	52.34'	N69°21'24"W	52.34'	1°20'22"	26.17'
C29	2128.00'	49.74'	N69°21'24"W	49.74'	1°20'22"	24.87'

CURVE TABLE						
CURVE	RADIUS	LENGTH	CHORD BEARING	CHORD	DELTA	TANGENT
C31	2128.00'	49.74'	N70°41'46"W	49.74'	1°20'22"	24.87'
C32	2239.00'	52.34'	N72°02'07"W	52.34'	1°20'22"	26.17'
C33	2128.00'	49.74'	N72°02'07"W	49.74'	1°20'22"	24.87'
C34	2239.00'	52.34'	N73°22'29"W	52.34'	1°20'22"	26.17'
C35	2128.00'	49.74'	N73°22'29"W	49.74'	1°20'22"	24.87'
C36	2239.00'	52.34'	N74°42'51"W	52.34'	1°20'22"	26.17'
C37	2128.00'	49.74'	N74°42'51"W	49.74'	1°20'22"	24.87'
C38	2239.00'	52.34'	N76°03'12"W	52.34'	1°20'22"	26.17'

CURVE TABLE						
CURVE	RADIUS	LENGTH	CHORD BEARING	CHORD	DELTA	TANGENT
C41	2128.00'	49.74'	N77°23'34"W	49.74'	1°20'22"	24.87'
C43	2128.00'	51.75'	N78°45'33"W	51.75'	1°23'37"	25.98'
C52	2289.00'	59.48'	N71°11'37"W	59.48'	1°29'20"	29.74'
C53	2289.00'	69.39'	N69°34'51"W	69.39'	1°44'13"	34.70'
C54	2289.00'	69.39'	N67°50'38"W	69.39'	1°44'13"	34.70'
C55	2289.00'	59.48'	N66°13'52"W	59.48'	1°29'20"	29.74'
C56	2128.00'	59.48'	N64°44'32"W	59.48'	1°29'20"	29.74'
C57	2289.00'	49.57'	N63°22'39"W	49.58'	1°14'26"	24.78'

CURVE TABLE						
CURVE	RADIUS	LENGTH	CHORD BEARING	CHORD	DELTA	TANGENT
C59	2289.00'	100.65'	N59°58'01"W	100.64'	2°31'10"	50.33'
C240	2066.00'	631.73'	N57°15'59"W	629.27'	17°31'10"	318.35'
C267	2264.00'	790.33'	N68°42'28"W	786.32'	20°00'04"	399.23'
C278	2239.00'	52.34'	N61°19'15"W	52.34'	1°20'22"	26.17'
C279	100.00'	21.95'	S64°59'41"E	21.90'	12°34'30"	11.02'

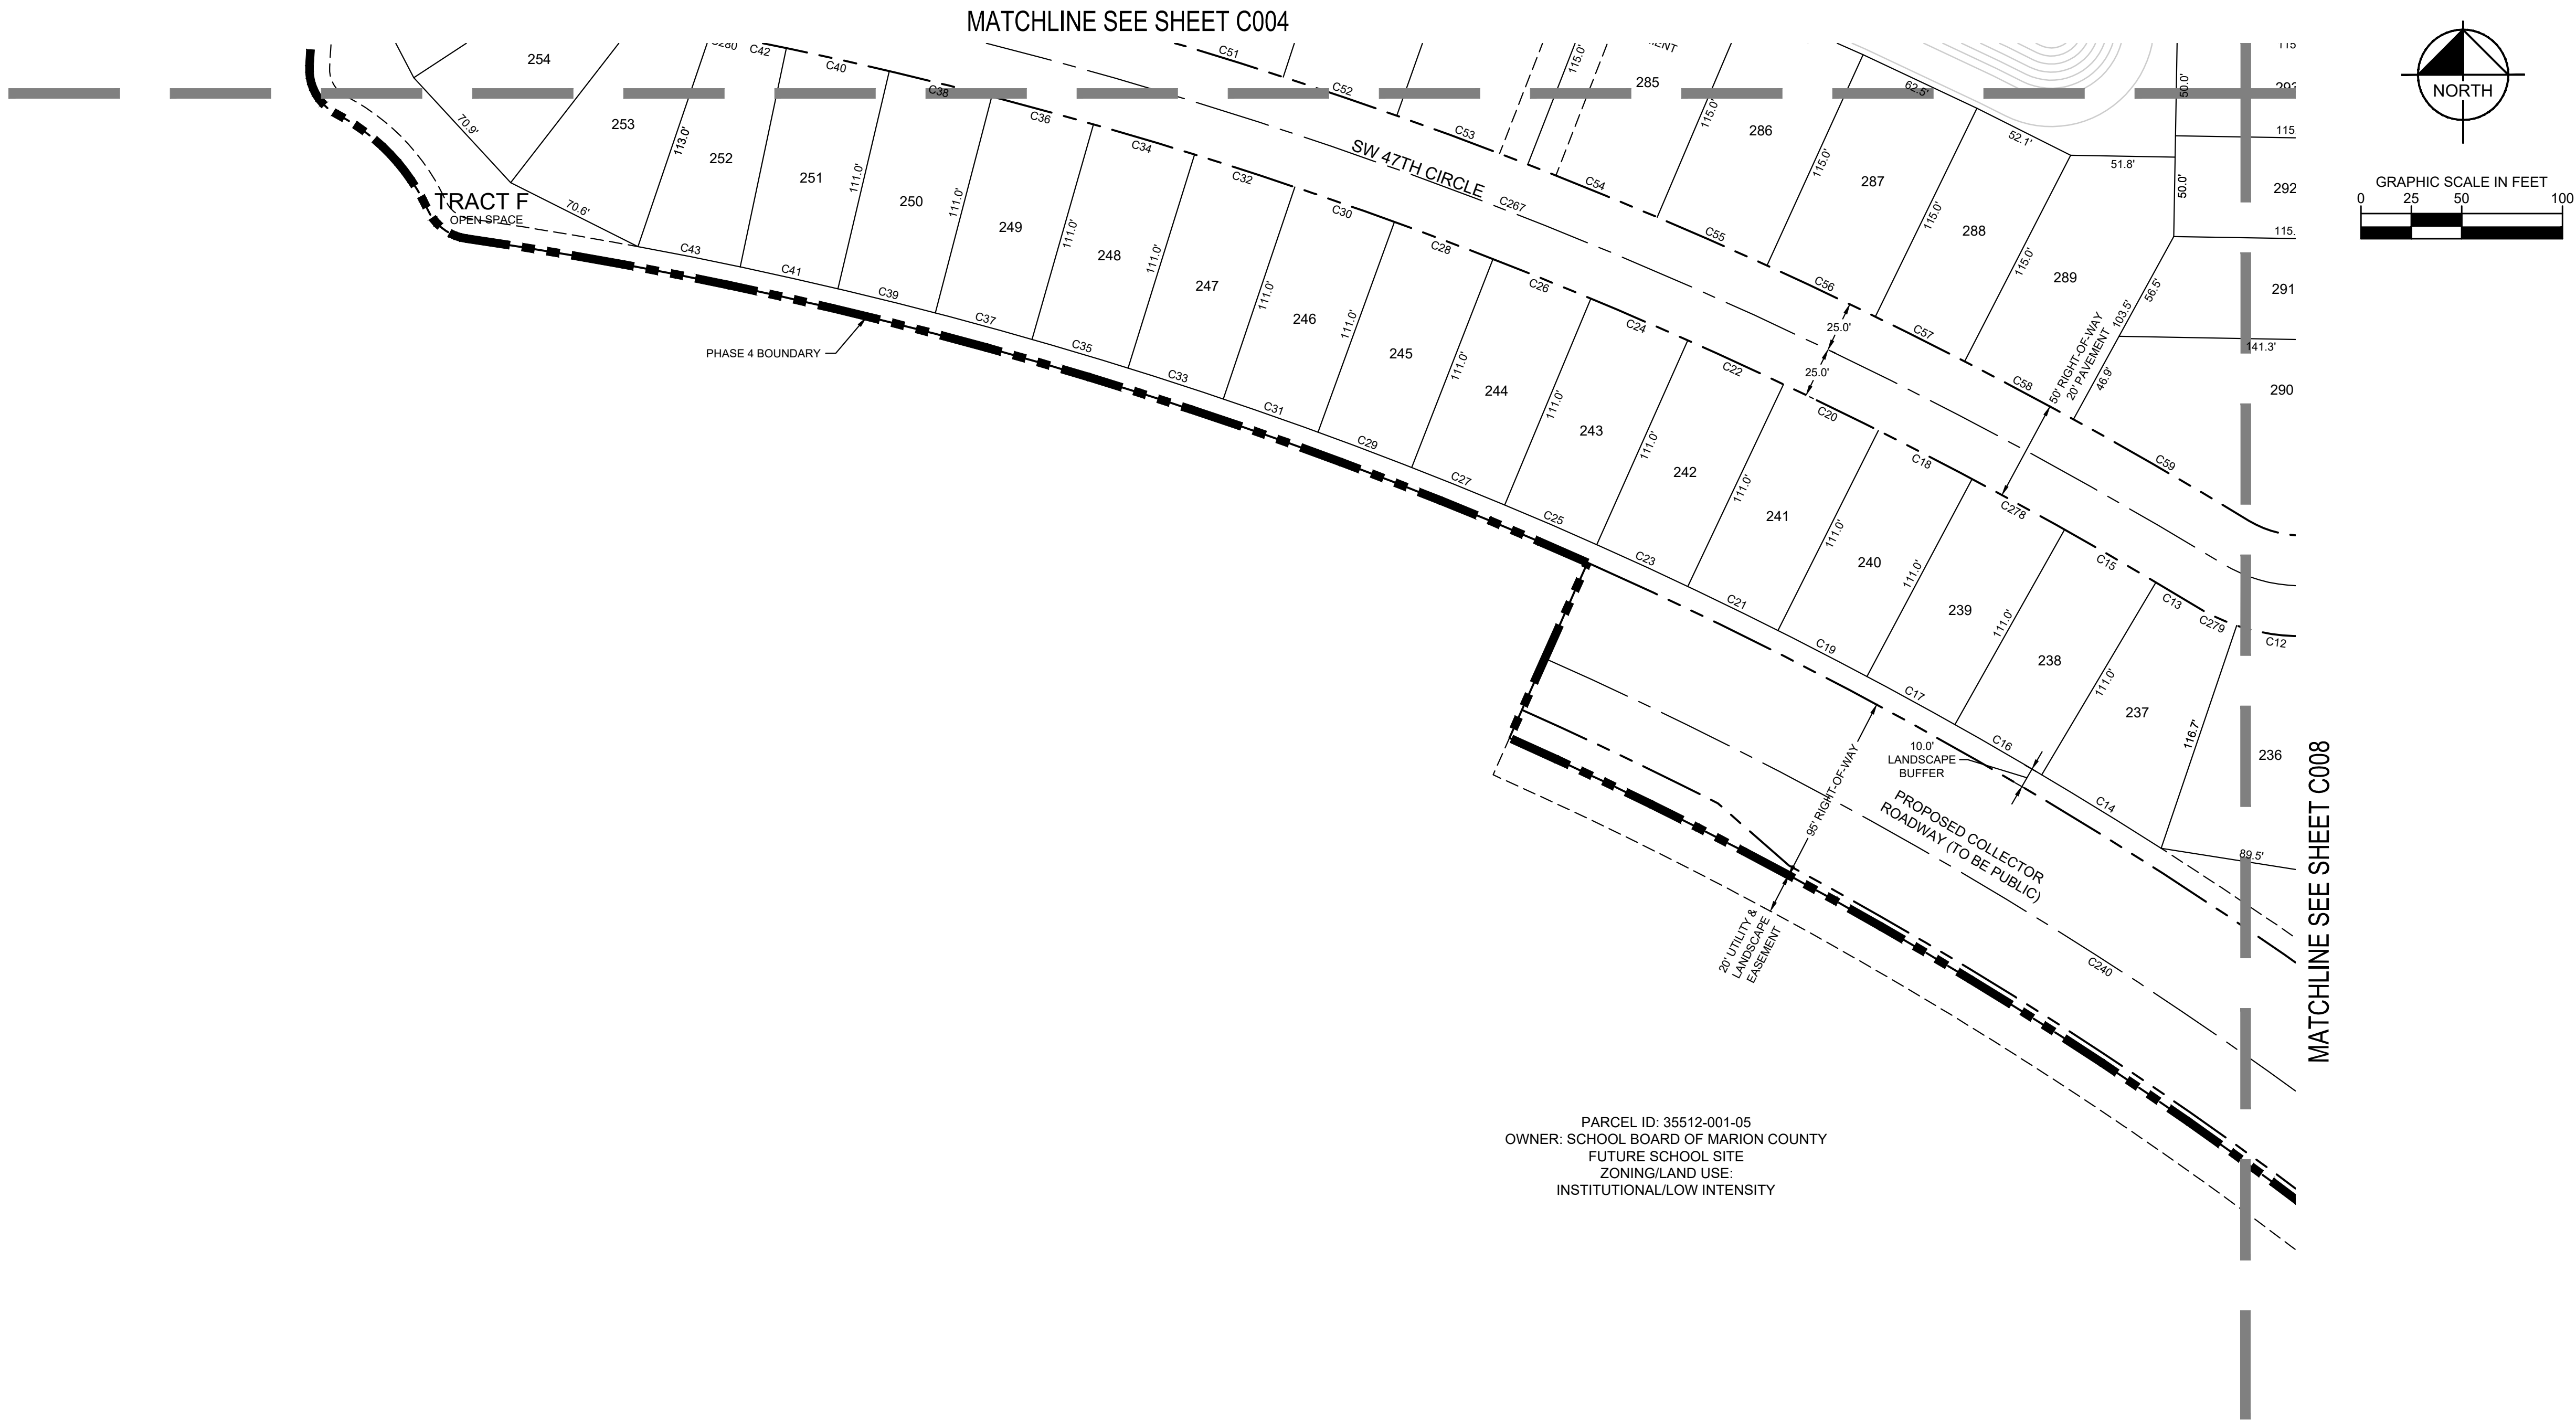

PARCEL ID: 35512-001-05
OWNER: SCHOOL BOARD OF MARION COUNTY
FUTURE SCHOOL SITE
ZONING/LAND USE:
INSTITUTIONAL/LOW INTENSITY

REVISIONS		DATE	BY
No.			
NOT FOR CONSTRUCTION			

WINDING OAKS -
PHASE 4
PREPARED FOR
D.R. HORTON, INC.
FLORIDA

SHEET NUMBER
C007

KHA PROJECT
142800009

DATE
DECEMBER 2023

SCALE
AS SHOWN

DESIGNED BY
KHA

DRAWN BY
KHA

CHECKED BY
KHA

DATE

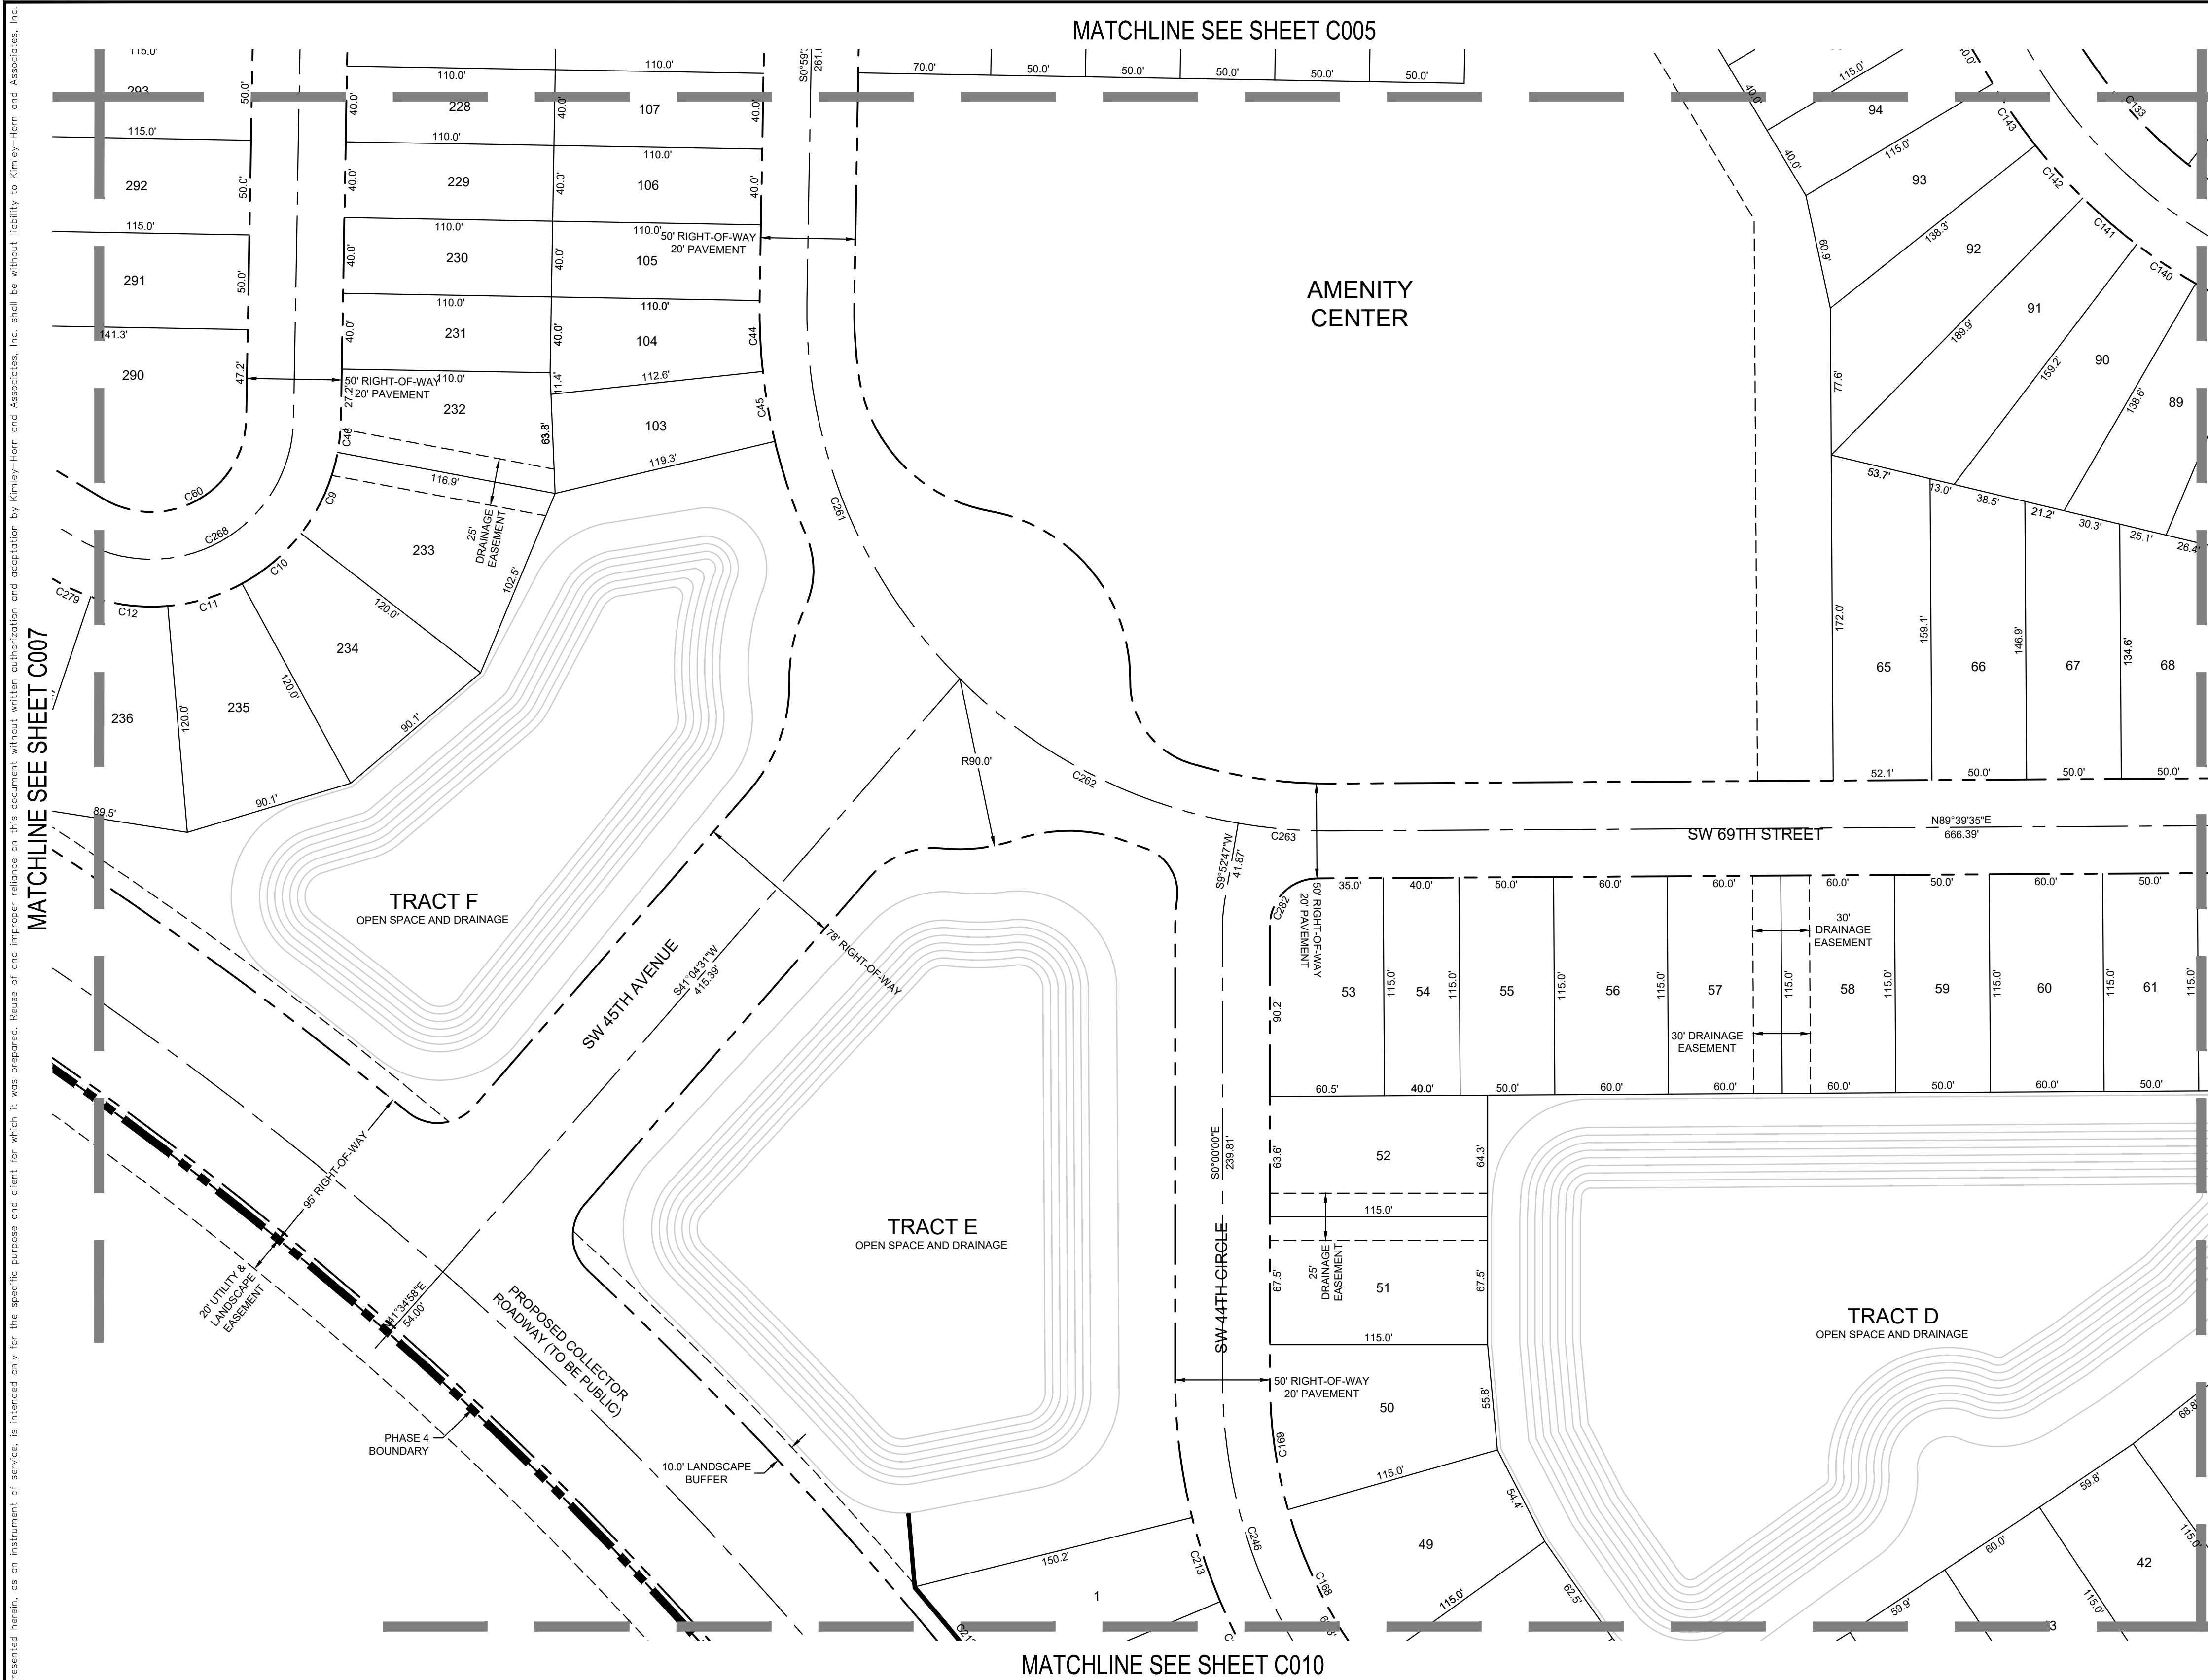
LICENSED PROFESSIONAL

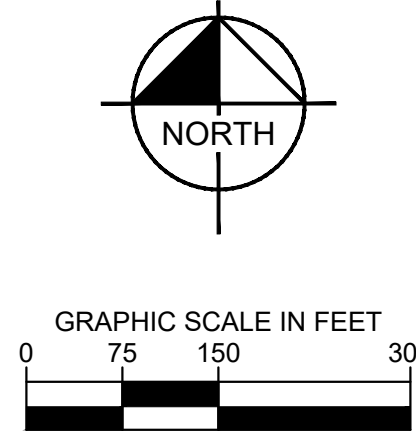
STEWART L. HILL, P.E.

FLORIDA LICENSE NUMBER
79410

Kimley»Horn

© 2023 KIMLEY-HORN AND ASSOCIATES, INC.
1700 SE 17TH STREET, SUITE 200, OCALA, FLORIDA 34471
PHONE 352-438-3000
WWW.KIMLEY-HORN.COM REGISTRY NO. 35106



[illegible]

© 2023 KIMLEY-HORN AND ASSOCIATES, INC.
1700 SE 17TH STREET, SUITE 200, OCALA, FLORIDA 34471
PHONE: 352-438-3000
WWW.KIMLEY-HORN.COM REGISTRY NO. 35106

STEWART L. HILL

FLORIDA LICENSE NUMBER

01401

ATE:

WINDING OAKS -
PHASE 4
PREPARED FOR
D.R. HORTON, INC
COUNTY OF OCALA
FLORIDA

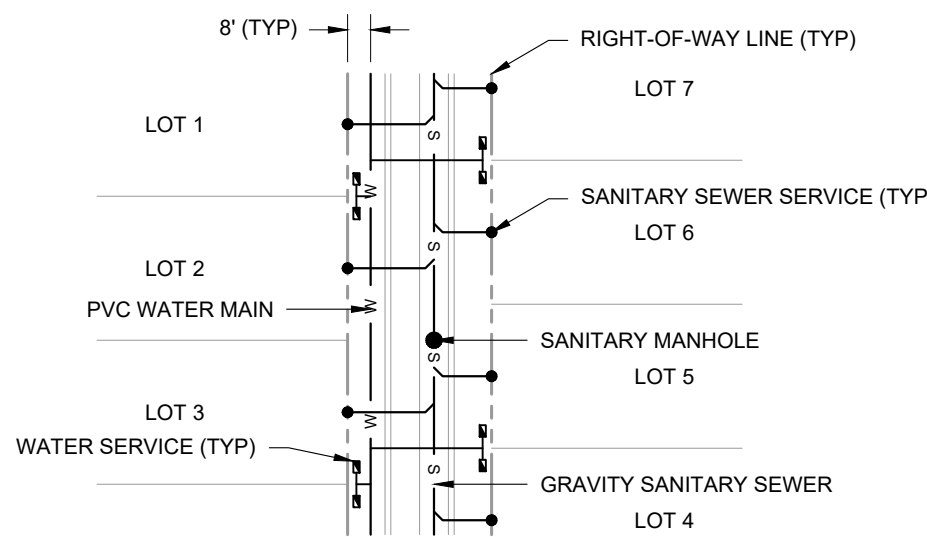
SHEET NUMBER
C011

1. CUSTOMER MUST SUBMIT THE CITY OF OCALA ELECTRIC UTILITY (OEU) COMMERCIAL LOAD DATA SHEET AND THE OEU GENERAL INFORMATION SHEET TO THE ZONING DEPARTMENT PRIOR TO ANY SITE PERMITS BEING ISSUED. IF THESE SHEETS MUST BE APPROVED BY CEU ENGINEERING PRIOR TO ANY SITE PERMITS BEING ISSUED, MATERIAL LEAD TIMES MAY CAUSE A DELAY IN OBTAINING SERVICE, IF LOAD DATA IS NOT SUBMITTED AS SOON AS POSSIBLE.
2. CUSTOMER MUST CONTACT THE CITY OF OCALA ELECTRIC UTILITY ENGINEERING DIVISION AT (352) 351-6620 AT LEAST SIX (6) WEEKS PRIOR TO THE START OF CONSTRUCTION TO DISCUSS PERMANENT SERVICE REQUIREMENTS, TEMPORARY CONSTRUCTION POWER, TRANSFORMER LOCATION, AND METER LOCATION. REFERENCE CITY PROJECT SUB23-45319.
3. TREES CANNOT BE PLANTED AROUND, OVER, OR UNDER ANY EXISTING OR PROPOSED POWER LINES. THIS INCLUDES ALL OVERHEAD AND UNDERGROUND POWER LINES. NO NEW SHADE TREES WILL BE PERMITTED WITHIN 30 FEET OF OVERHEAD POWER LINES. ALL PLANS WILL REQUIRE A (20) FOOT WIDE UTILITY EASEMENT AND TREE TRIMMING EASEMENTS FOR EXISTING AND PROPOSED OVERHEAD ELECTRIC LINES.
4. FOR ALL UNDERGROUND ELECTRIC POWER LINES ON PRIVATE PROPERTY, A TEN (10) FOOT ELECTRIC DISTRIBUTION EASEMENT WILL BE REQUIRED. FOR OVERHEAD CONSTRUCTION, A TWENTY (20) FOOT EASEMENT WILL BE REQUIRED. ALSO, FOR ANY OVERHEAD POWER LINES, BOTH EXISTING AND PROPOSED, A TEN (10) FOOT TREE-TRIMMING EASEMENT WILL BE REQUIRED (SEC. 70-585 AND SEC. 70-602).
5. UNDERGROUND ELECTRICAL SERVICE WILL BE AT THE CUSTOMER'S EXPENSE (SEC. 70-584 AND SEC. 70-603).
6. ALL ELECTRIC UTILITY FACILITIES SHALL BE INCLUDED ON THE SITE PLAN PRIOR TO SITE PLAN APPROVAL (INCLUDE YELLOW AND BLACK FACILITY I.D. NUMBER).
7. METER LOCATION WILL BE DESIGNATED BY OCALA ELECTRIC UTILITY (SEC. 70-587). HOWEVER, DESIRED LOCATION MAY BE NOTED ON SITE PLAN.
8. THE REQUESTED SERVICE VOLTAGE IS 120/208 VOLTS, 3 PHASE. REQUESTED SERVICE VOLTAGE IS NOT GUARANTEED TO BE SUPPLIED, HOWEVER, OEU WILL TRY TO ACCOMMODATE THE REQUEST WHEN POSSIBLE (SEC. 70-585 AND SEC. 70-587).
9. STREETLIGHTS, IF REQUIRED, WILL BE ADDED AT A ONE TIME CHARGE TO THE CUSTOMER. ESTIMATED COST WILL BE PROVIDED AS PART OF THE ACTUAL ELECTRICAL SERVICE DESIGN (SEC. 70-621). STREETLIGHT DESIGN FOR ALL PRIVATE ROADS MUST BE SHOWN ON SITE PLANS AND APPROVED BY OEU.
10. CONSTRUCTION FOR TEMPORARY SERVICE LOCATION TO BE DETERMINED BY OCALA ELECTRIC UTILITY.
11. THE FINAL APPROVED SITE PLAN IS TO BE EMAILED TO JWERR@OCALAFIX.GOV USING THE ABOVE MENTIONED OEU SITE PLAN REFERENCE NUMBER. ELECTRICAL ENGINEERING WORK WILL NOT BEGIN UNTIL APPROVED ELECTRONIC SITE PLAN HAS BEEN SUBMITTED.
12. ADDITIONAL REQUIREMENTS ARE CONTAINED IN CHAPTER 70, ARTICLE VI AND ARTICLE VII OF THE OCALA CODE OF ORDINANCES.

 - PROPOSED SANITARY SEWER PIPE
 - PROPOSED WATER LINE
 - PROPOSED FORCE MAIN
 - EXISTING WATER LINE
 - EXISTING FORCE MAIN
 - PROPOSED SANITARY MANHOLE
 - FIRE HYDRANT ASSEMBLY
 - GATE VALVE
 - TEE
 - BENDS

- UTILITY EASEMENT TO CITY OF OCALA POTABLE WATER MAIN EASEMENT 20' WIDE SANITARY SEWER MAIN EASEMENT 30' WIDE

NOTE:
SITE IMPROVEMENTS DEPICTED ON THESE PLANS ARE FOR CONCEPTUAL REPRESENTATION ONLY. THESE IMPROVEMENTS ARE A PART OF THE UPCOMING WINDING OAKS RESIDENTIAL PHASE 4 IMPROVEMENT PLANS.




1. ALL WATER AND RECLAIMED DOUBLE SERVICES ON PROPERTY LINE.
2. ANY SINGLE WATER SERVICE LINES ON LOT LINE.
3. ALL SEWER SERVICES ARE TO CENTER OF LOTS.

IT'S THE LAST
DIAL 811

Know what's below.
Call 1-800-451-7243

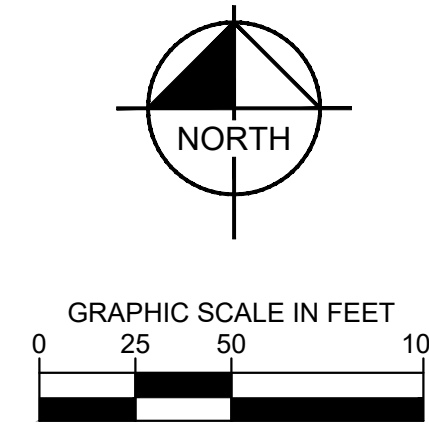SUNSHINE STATE ONE CALL OF FLORIDA, INC.

[illegible]

-  6" - PROPOSED SANITARY SEWER PIPE
-  - PROPOSED WATER LINE
-  12" - PROPOSED FORCE MAIN
-  18" - EXISTING WATER LINE
-  18" - EXISTING FORCE MAIN
-  - PROPOSED SANITARY MANHOLE
-  - FIRE HYDRANT ASSEMBLY
-  - GATE VALVE
-  - TEE
-  - BENDS

- UTILITY EASEMENT TO CITY OF OCALA POTABLE WATER MAIN
 EASEMENT 20' WIDE SANITARY SEWER MAIN EASEMENT 30' WIDE

MATCHLINE SEE SHEET C013

CALL 2 WORKING DAYS
BEFORE YOU DIG

IT'S THE LAW!
DIAL 811

Know what's
Call

below.
before you dig.

SUNSHINE STATE ONE CALL OF FLORIDA, INC.




WINDING OAKS - PHASE 4 PREPARED FOR D.R. HORTON, INC CITY OF OCALA FLORIDA		UTILITY PLAN		KHA PROJECT 14200009		KHA PROJECT 14200009		KHA PROJECT 14200009	
				DATE OCTOBER 2023		DATE OCTOBER 2023		DATE OCTOBER 2023	
				SCALE AS SHOWN		SCALE AS SHOWN		SCALE AS SHOWN	
				DESIGNED BY KHA		DESIGNED BY KHA		DESIGNED BY KHA	
				DRAWN BY KHA		DRAWN BY KHA		DRAWN BY KHA	
				CHECKED BY KHA		CHECKED BY KHA		CHECKED BY KHA	
				DATE: _____		DATE: _____		DATE: _____	
				FLORENCE, FLORIDA 34471		FLORENCE, FLORIDA 34471		FLORENCE, FLORIDA 34471	
				WWW.KIMLEY-HORN.COM		WWW.KIMLEY-HORN.COM		WWW.KIMLEY-HORN.COM	
				REGISTRY NO. 35106		REGISTRY NO. 35106		REGISTRY NO. 35106	
				© 2023 KIMLEY-HORN AND ASSOCIATES, INC.		© 2023 KIMLEY-HORN AND ASSOCIATES, INC.		© 2023 KIMLEY-HORN AND ASSOCIATES, INC.	
				1700 SE 17TH STREET, SUITE 300, FLORENCE, FLORIDA 34471		1700 SE 17TH STREET, SUITE 300, FLORENCE, FLORIDA 34471		1700 SE 17TH STREET, SUITE 300, FLORENCE, FLORIDA 34471	
				PHONE 352-432-2000		PHONE 352-432-2000		PHONE 352-432-2000	
				KIMLEY-HORN.COM		KIMLEY-HORN.COM		KIMLEY-HORN.COM	
				STEWART L. HILL		STEWART L. HILL		STEWART L. HILL	
				FLORIDA LICENSE NUMBER		FLORIDA LICENSE NUMBER		FLORIDA LICENSE NUMBER	
				79410		79410		79410	
				DATE: _____		DATE: _____		DATE: _____	
				KHA PROJECT 14200009		KHA PROJECT 14200009		KHA PROJECT 14200009	
				DATE OCTOBER 2023		DATE OCTOBER 2023		DATE OCTOBER 2023	
				SCALE AS SHOWN		SCALE AS SHOWN			

K:\OCA_Civil\142800009-Windong Oaks - DRH\CAD\PlotSheets\Phase 4\1C012-C-19 UTILITY PLAN.dwg, Layout: C013 UTILITY PLAN Oct 17, 2023 Slazey, Schuler
XREFS: xBorder-Ph4.k - 142800009.xPipes-142800009.xSurvey - 142800009.xPIPES - PH4 - 142800009.xG - 142800009


This document, together with the concepts and designs presented herein, as an instrument of service, is intended only for the specific purpose and client for which it was prepared. Reuse of and improper reliance on this document without written authorization and adaptation by Kinley-Horn and Associates, Inc. shall be without liability to Kinley-Horn and Associates, Inc.

This document, together with the concepts and designs presented herein, as an instrument of service is intended only for the specific purpose and client for which it was prepared. Reuse of and improper reliance on this document without written authorization and adaptation by Kimley-Horn and Associates, Inc. shall be without liability to Kimley-Horn and Associates.

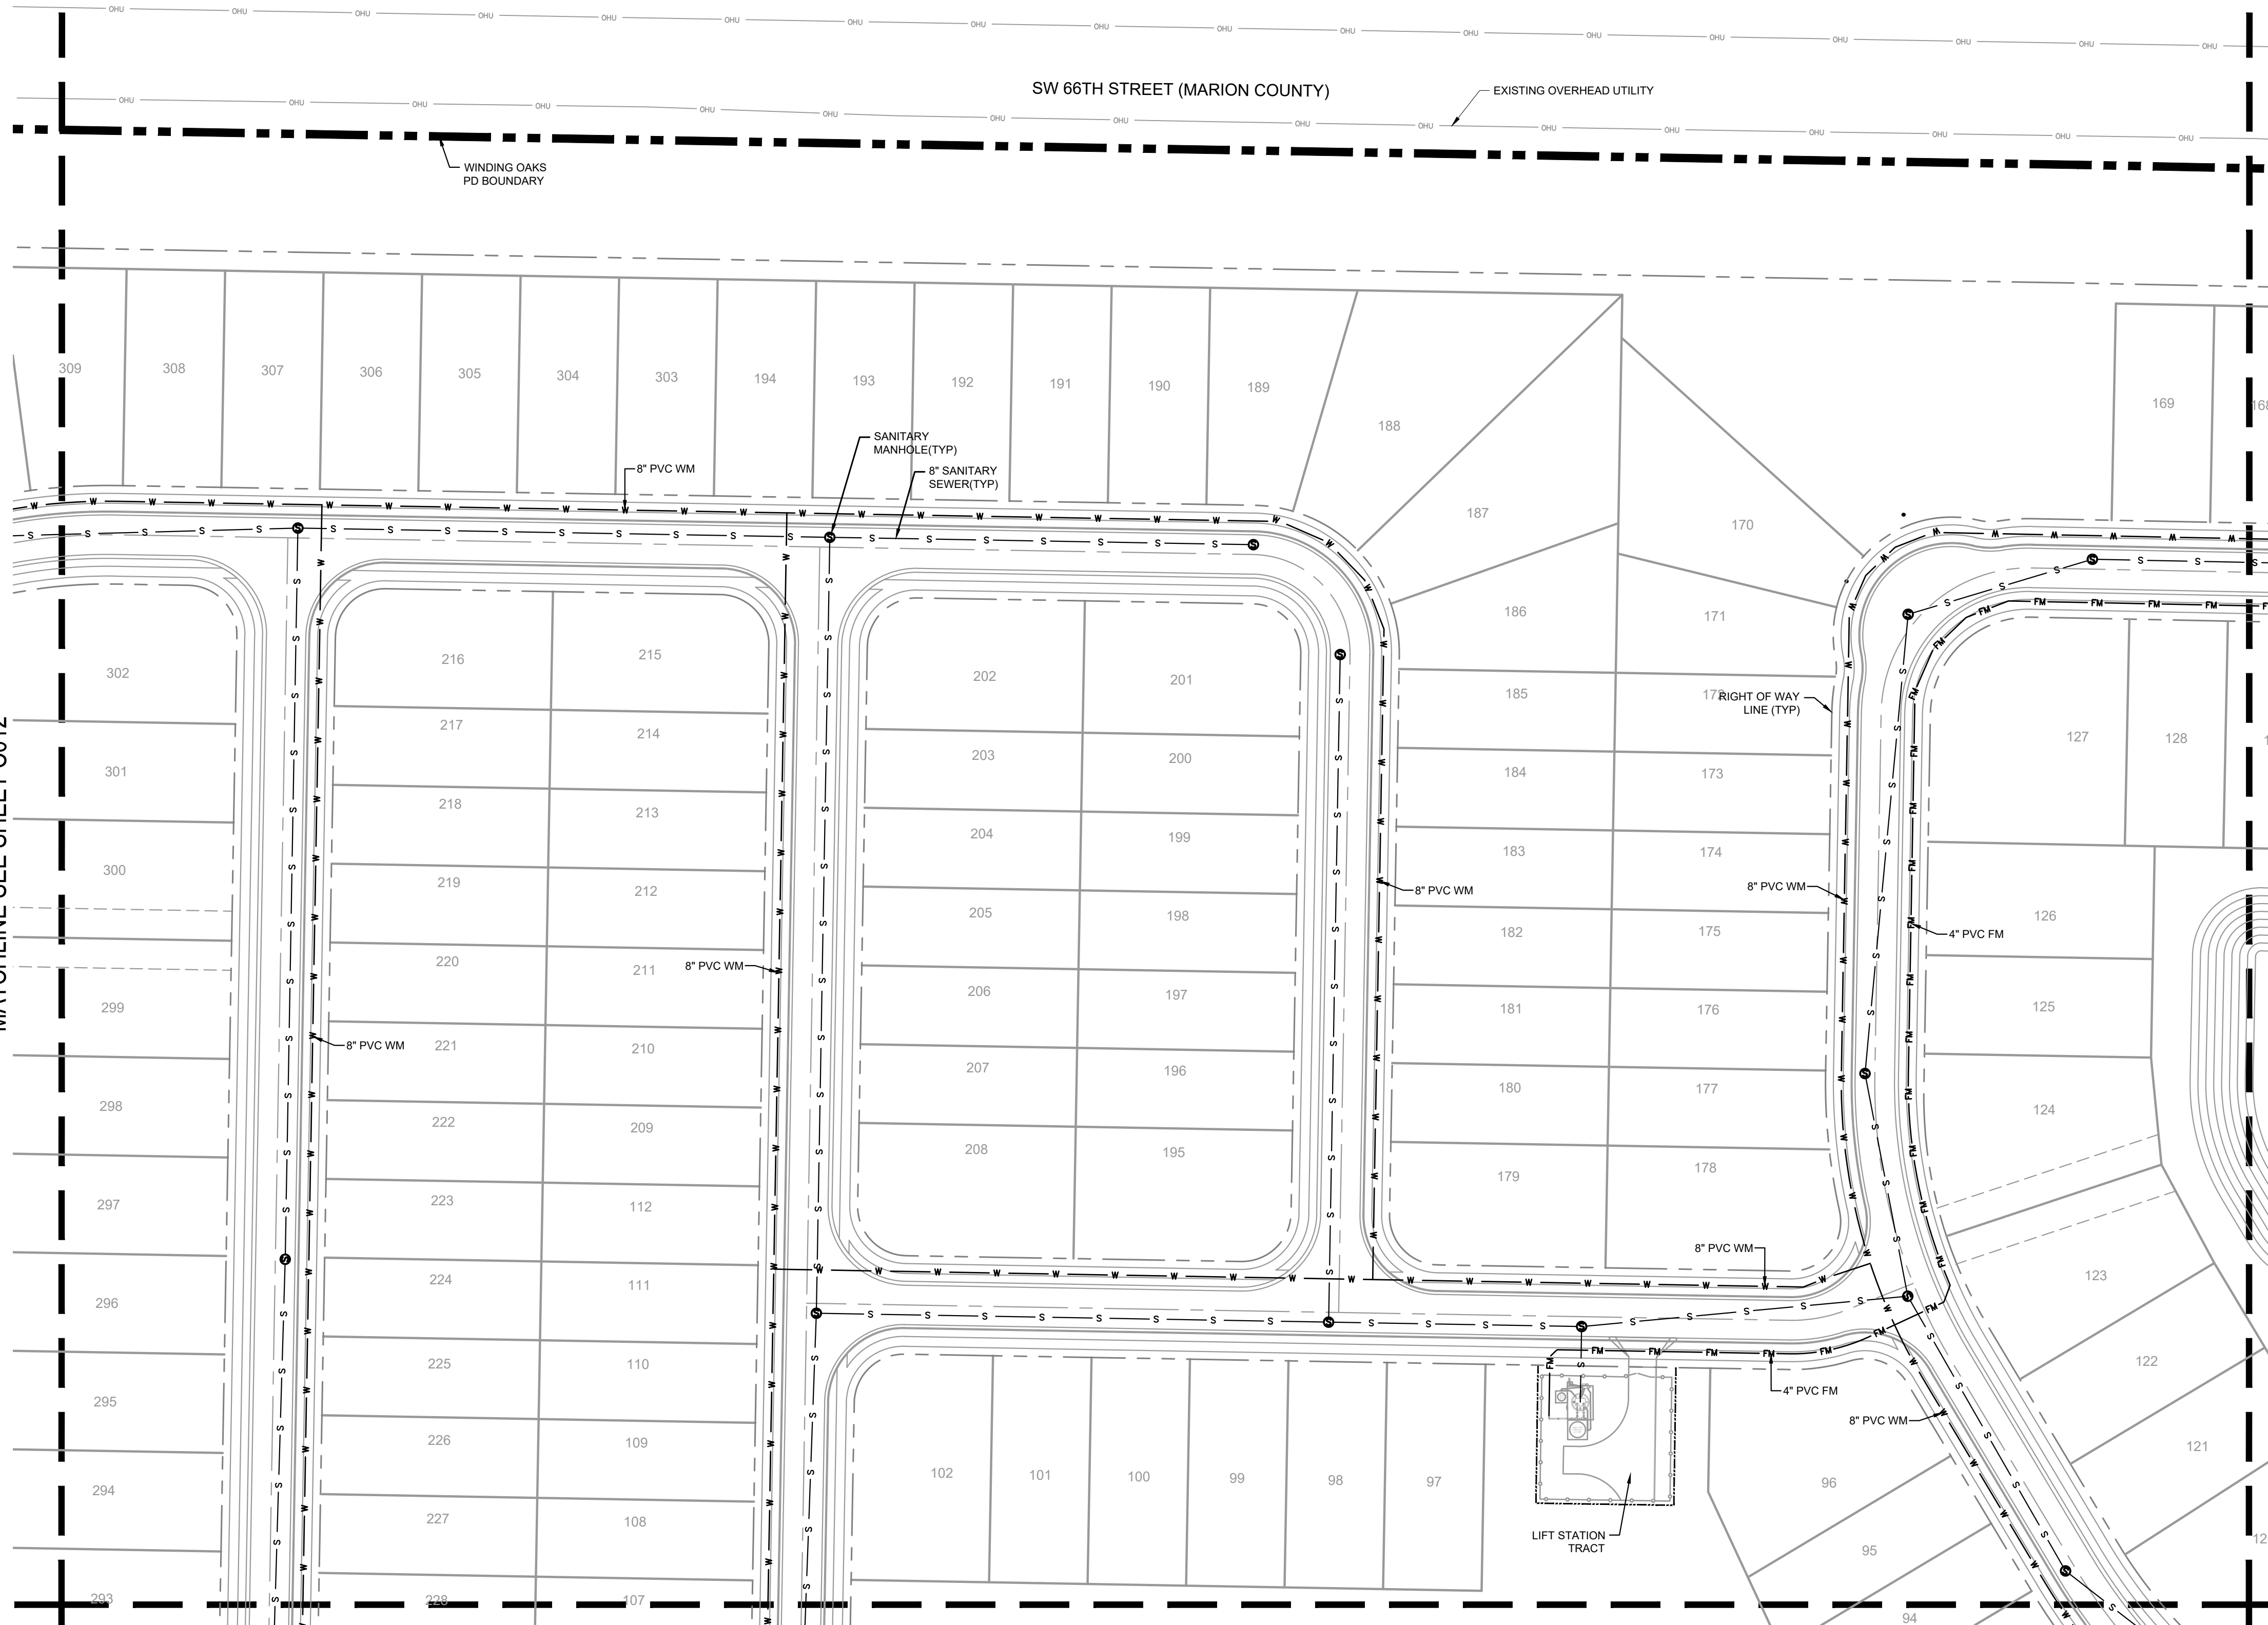MATCHLINE SEE SHEET C012



MATCHLINE SEE SHEET C016

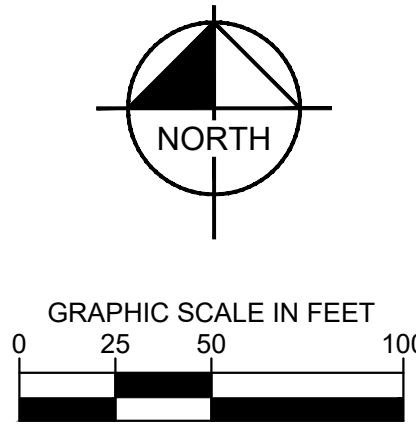

LEGEND

- 6" — - PROPOSED SANITARY SEWER PIPE
 - 18" — - PROPOSED WATER LINE
 - 12" — - PROPOSED FORCE MAIN
 - 18" — - EXISTING WATER LINE
 - 18" — - EXISTING FORCE MAIN
 - ⊙ - PROPOSED SANITARY MANHOLE
 - ⬮ - FIRE HYDRANT ASSEMBLY
 - ⬮ - GATE VALVE
 - ⬮ - TEE
 - ⬮ - BENDS
- UTILITY EASEMENT TO CITY OF OCALA POTABLE WATER MAIN
EASEMENT 20' WIDE SANITARY SEWER MAIN EASEMENT 30' WIDE

MATCHLINE SEE SHEET C014

[illegible]

**CALL 2 WORKING DAYS
BEFORE YOU DIG**

**IT'S THE LAW!
DIAL 811**

Know what's **below.**
Call before you dig.

SUNSHINE STATE ONE CALL OF FLORIDA, INC.



**WINDING OAKS -
PHASE 4
PREPARED FOR
D.R. HORTON, INC
FLORIDA
COUNTY OF OCALA**

SHEET NUMBER
C013

UTILITY PLAN

KHA PROJECT 142800009	LICENSED PROFESSIONAL
DATE OCTOBER 2023	STEWART L HILL
SCALE AS SHOWN	FLORIDA LICENSE NUMBER 79410
DESIGNED BY KHA	DATE: _____
DRAWN BY KHA	
CHECKED BY KHA	

Kimley»»Horn
© 2023 KIMLEY-HORN AND ASSOCIATES, INC.
1700 SE 17TH STREET, SUITE 200, OCALA, FLORIDA 34471
PHONE: 352-438-3000
WWW.KIMLEY-HORN.COM REGISTRY NO. 35706




- CALL 2 WORKING DAYS
BEFORE YOU DIG
- IT'S THE LAW!
DIAL 811
- Know what's
Call below.
before you dig.
- SUNSHINE STATE ONE CALL OF FLORIDA, INC.

SHEET NUMBER C015	WINDING OAKS - PHASE 4 PREPARED FOR D.R. HORTON, INC CITY OF OCALA FLORIDA	UTILITY PLAN
-----------------------------	---	---------------------

Kimley»»Horn
© 2023 KIMLEY-HORN AND ASSOCIATES, INC.
1700 SE 17TH STREET, SUITE 200, OCALA, FLORIDA 34471
PHONE: 352-438-3000
WWW.KIMLEY-HORN.COM REGISTRY NO. 35106

KHA PROJECT 142800009	LICENSED PROFESSIONAL	
DATE OCTOBER 2023	STEWART L. HILL	
SCALE AS SHOWN	FLORIDA LICENSE NUMBER 79410	
DESIGNED BY KHA	DATE: _____	
DRAWN BY KHA		
CHECKED BY KHA		

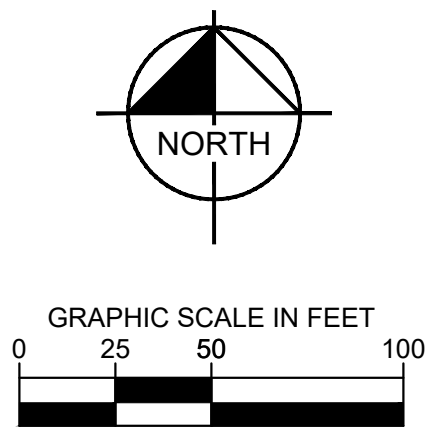This document, together with the concepts and designs presented herein, as an instrument of service is intended only for the specific purpose and client for which it was prepared. Reuse of and improper reliance on this document without written authorization and adaptation by Kimley-Horn and Associates, Inc. shall be without liability to Kimley-Horn and Associates, Inc.



 **S** - PROPOSED SANITARY SEWER PIPE
 **W** - PROPOSED WATER LINE
 **FM** - PROPOSED FORCE MAIN
 - EXISTING WATER LINE
 - EXISTING FORCE MAIN
 - PROPOSED SANITARY MANHOLE
 - FIRE HYDRANT ASSEMBLY
 - GATE VALVE
 - TEE
 - BENDS

- UTILITY EASEMENT TO CITY OF OCALA POTABLE WATER MAIN
EASEMENT 20' WIDE SANITARY SEWER MAIN EASEMENT 30' WIDE

[illegible]

© 2023 KIMLEY-HORN AND ASSOCIATES, INC.
1700 SE 17TH STREET, SUITE 200, OCALA, FLORIDA 34471
PHONE: 352-438-3000
WWW.KIMLEY-HORN.COM REGISTRY NO. 35106

STEWART L. HILL

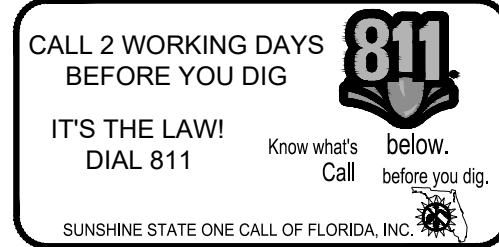
79410

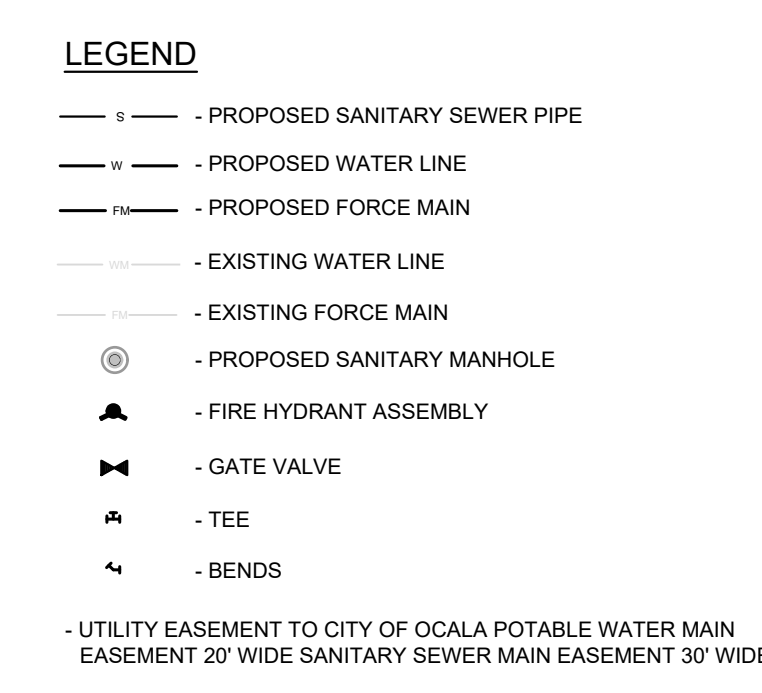
UTILITY PLAN

**WINDING OAKS -
PHASE 4
PREPARED FOR
D.R. HORTON, INC**

CITY OF OCALA
FLORIDA

SHEET NUMBER
C017



[illegible]

**CALL 2 WORKING DAYS
BEFORE YOU DIG**

**IT'S THE LAW!
DIAL 811**

Know what's
Call below.
before you dig.

SUNSHINE STATE ONE CALL OF FLORIDA, INC.