

SITE PLAN

SCALE - 1/8" = 1'-0"

N.00°04'14"E. 133.00'


S.E. 7TH STREET

S.89°40'00"E. 120.00'

S.00°01'57"W. 133.00'

S.E. 13TH AVENUE

N.89°49'00"W. 120.00'

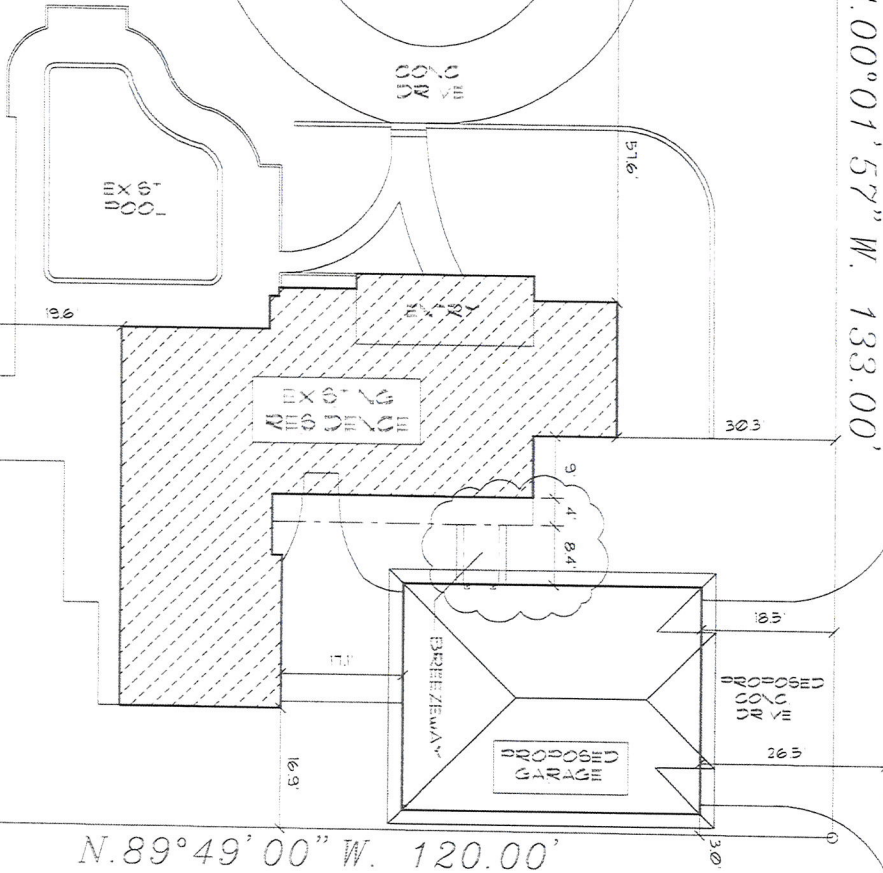

1/8" = 1'-0"

BRIGGS GARAGE 1244 SE 7TH STREET OCALA, FL. 34471	W.A. RUPPEL LLC Residential Drafting & Design Services 4419 SE 4TH PLACE OCALA, FL 34471 OFFICE - (352) 824-2872 EMAIL - briggs@warpupel.com	Project: BRIGGS GARAGE Client: BRIGGS GARAGE Address: 1244 SE 7TH STREET, OCALA, FL 34471 Project Number: 2025-001 Revision: 1 Date: 5/21/25 Drawn By: W.A. RUPPEL Checked By: W.A. RUPPEL Approved By: W.A. RUPPEL	BRIGGS GARAGE 1244 SE 7TH STREET OCALA, FL 34471
		BRIGGS GARAGE 1244 SE 7TH STREET OCALA, FL 34471	BRIGGS GARAGE 1244 SE 7TH STREET OCALA, FL 34471

© COPYRIGHT 2025 BY W.A. RUPPEL, LLC. ALL RIGHTS ARE RESERVED. NO PART OF THESE PLANS, DESIGNS, OR INFORMATION SHOWN MAY BE REPRODUCED, COPIED, OR UTILIZED GRAPHICALLY IN ANY FORM WHATSOEVER WITHOUT THE EXPRESS WRITTEN CONSENT OF W.A. RUPPEL, LLC.