


COPYRIGHT © 2026

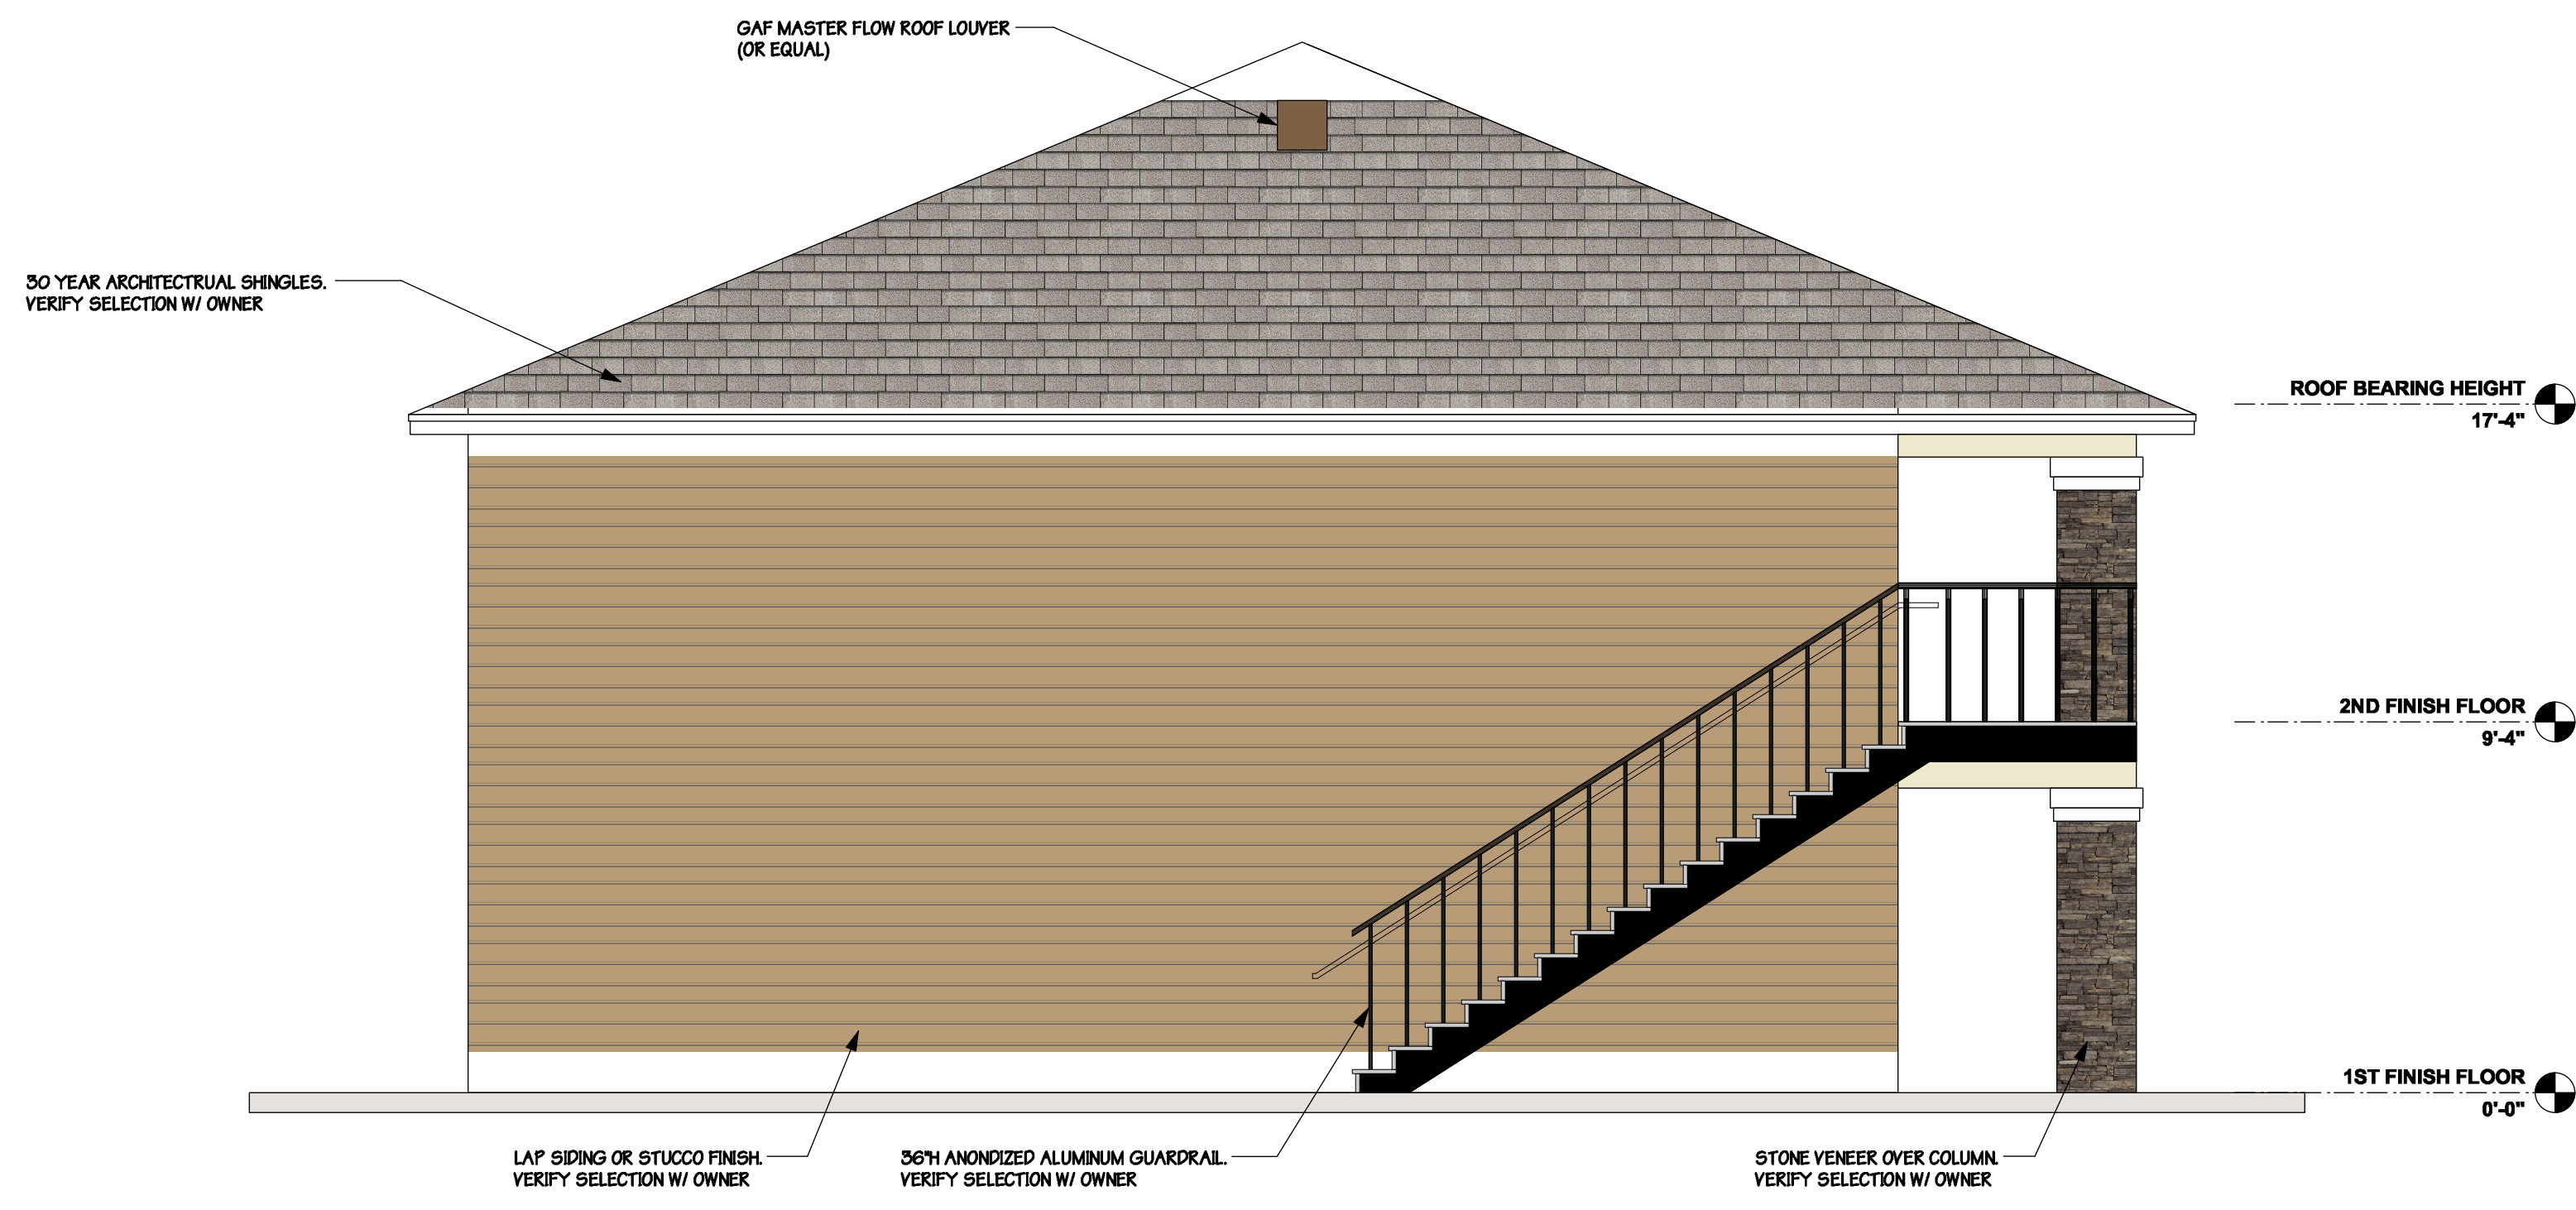

1 **South Elevation**
Scale: 1/4" = 1'-0"



2 **West Elevation**
Scale: 1/4" = 1'-0"

REVISIONS		
REV.	DATE	DESCRIPTION

COPYRIGHT © 2026
ALL RIGHTS RESERVED. THESE PLANS ARE PROTECTED BY COPYRIGHT LAWS. UNAUTHORIZED USE MAY RESULT IN LEGAL ACTION.

DA

DONAHUE ARCHITECTURE, INC.
1202 SW 17th Street, Ste. 201-165
Ocala, FL 34471
T 352.867.5148
E john@donahue-arch.com
FL: # AR0017456

Elevations

**A New Building for
Ocala Extra Apartments**
East Silver Springs Blvd
Ocala, FL 34470

DATE	01/23/26	
JOB	D_26008	
DRAWN BY	JG, TP	6 OF 24
CHECKED BY	JAD	
A200		OF 24
SCHEMATIC		