


R-2

NW 22 COURT

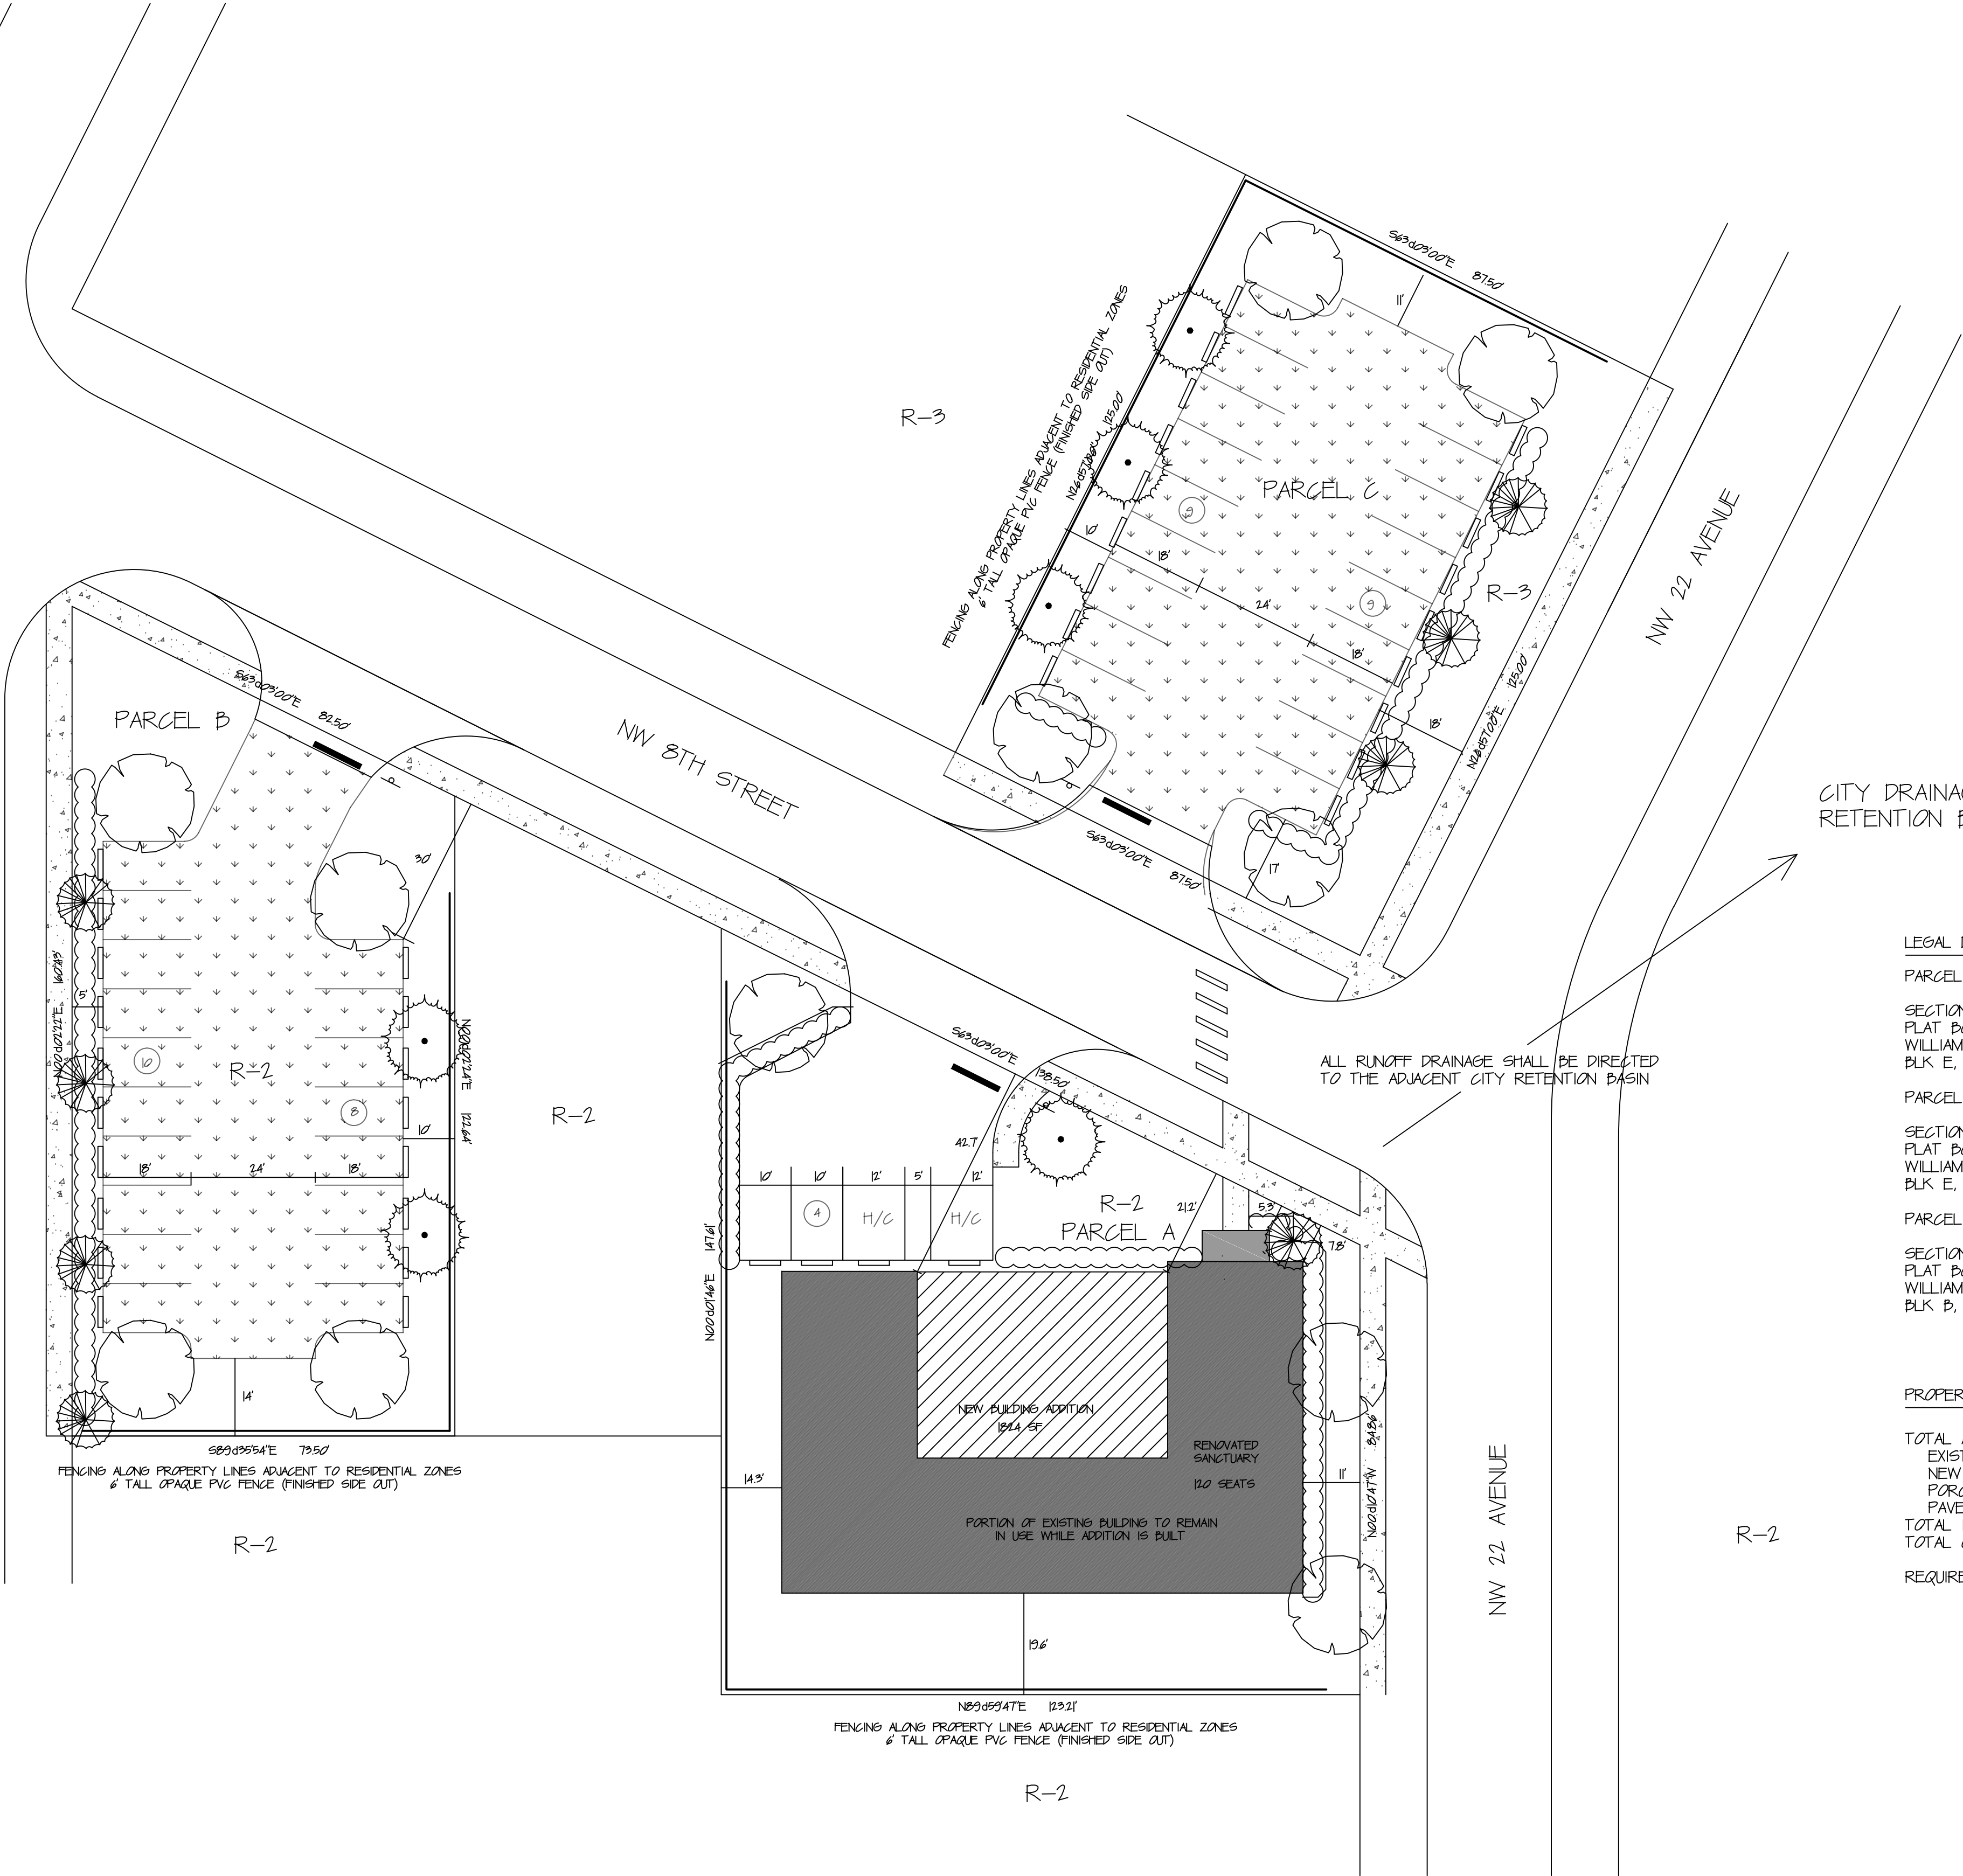

CITY DRAINAGE
RETENTION BASIN

LEGAL DESCRIPTIONS



PARCEL A 12504-000-00
SECTION 12, TWP 15, RANGE 21
PLAT BOOK D, PAGE 014
WILLIAMS TERRACE
BLK E, LOTS 15, 16, 17, 18, & 19

PARCEL B 12508-000-00
SECTION 12, TWP 15, RANGE 21
PLAT BOOK D, PAGE 014
WILLIAMS TERRACE
BLK E, LOTS 22, 23, & 24

PARCEL C 12497-000-00
SECTION 12, TWP 15, RANGE 21
PLAT BOOK D, PAGE 014
WILLIAMS TERRACE
BLK D, LOTS 12, 13, 14, AND SOUTH 1/2 OF 15

PROPERTY INFORMATION

TOTAL AREA - PARCEL A = 10890 SF (25 AC)
EXISTING BUILDING = 4320 SF
NEW BUILDING = 1824 SF
PORCH = 78 SF
PAVEMENT = 2138 SF
TOTAL IMPERVIOUS AREA = 8360 SF (76.8%)
TOTAL OPEN SPACE = 2530 SF (23.2%)
REQUIRED OPEN SPACE = 1307 SF (12%)

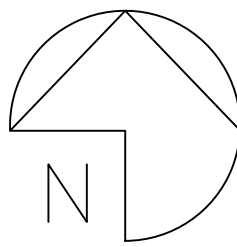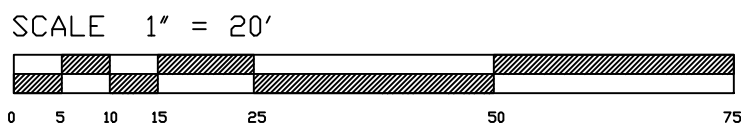

DRAWN BY: RAK		DATE: 8 / 25	PG.	NO.	DATE	DESCRIPTION	BY:
SCALE: 1" = 20'		DRAWING NO.: NEW NAME:					
JOB NO.:		FB.	FG.	1	1/24	AS-BUILT SURVEY	RAK

ENVIRONMENTAL DESIGN
ANDY KESSELRING, LANDSCAPE ARCHITECT
1920 SE. 8TH STREET
OCALA, FLORIDA 34478
(352) 622-8899
LANDSCAPE ARCHITECTURE, SITE PLANNING,
GOLF COURSE DESIGN, COMMERCIAL-RESIDENTIAL DESIGN

CONCEPTUAL SITE PLAN
CRY OF DELIVERANCE CHURCH
OCALA FLORIDA

SHEET 0201 of 02