

REVISIONS		
REV.	DATE	DESCRIPTION
COPRIGHT © 2024 ALL RIGHTS RESERVED. THESE PLANS ARE PROTECTED BY COPYRIGHT LAW. UNAUTHORIZED USE MAY RESULT IN LEGAL ACTION.		
DA		

**A New Apartment Complex for
Old Blitchton Rd Multi Family
Development
NW 10th St (Parcel # 22276-000-00)
Ocala, FL 34475**

DATE	08/13/24
JOB	D_24003
DRAWN BY	JG
CHECKED BY	JD

8
OF
A201
DESIGN DEVELOPMENT
27




SIDE ELEVATION

1 A201 SCALE: 1/4" = 1'-0"




SIDE ELEVATION

2 A201 SCALE: 1/4" = 1'-0"

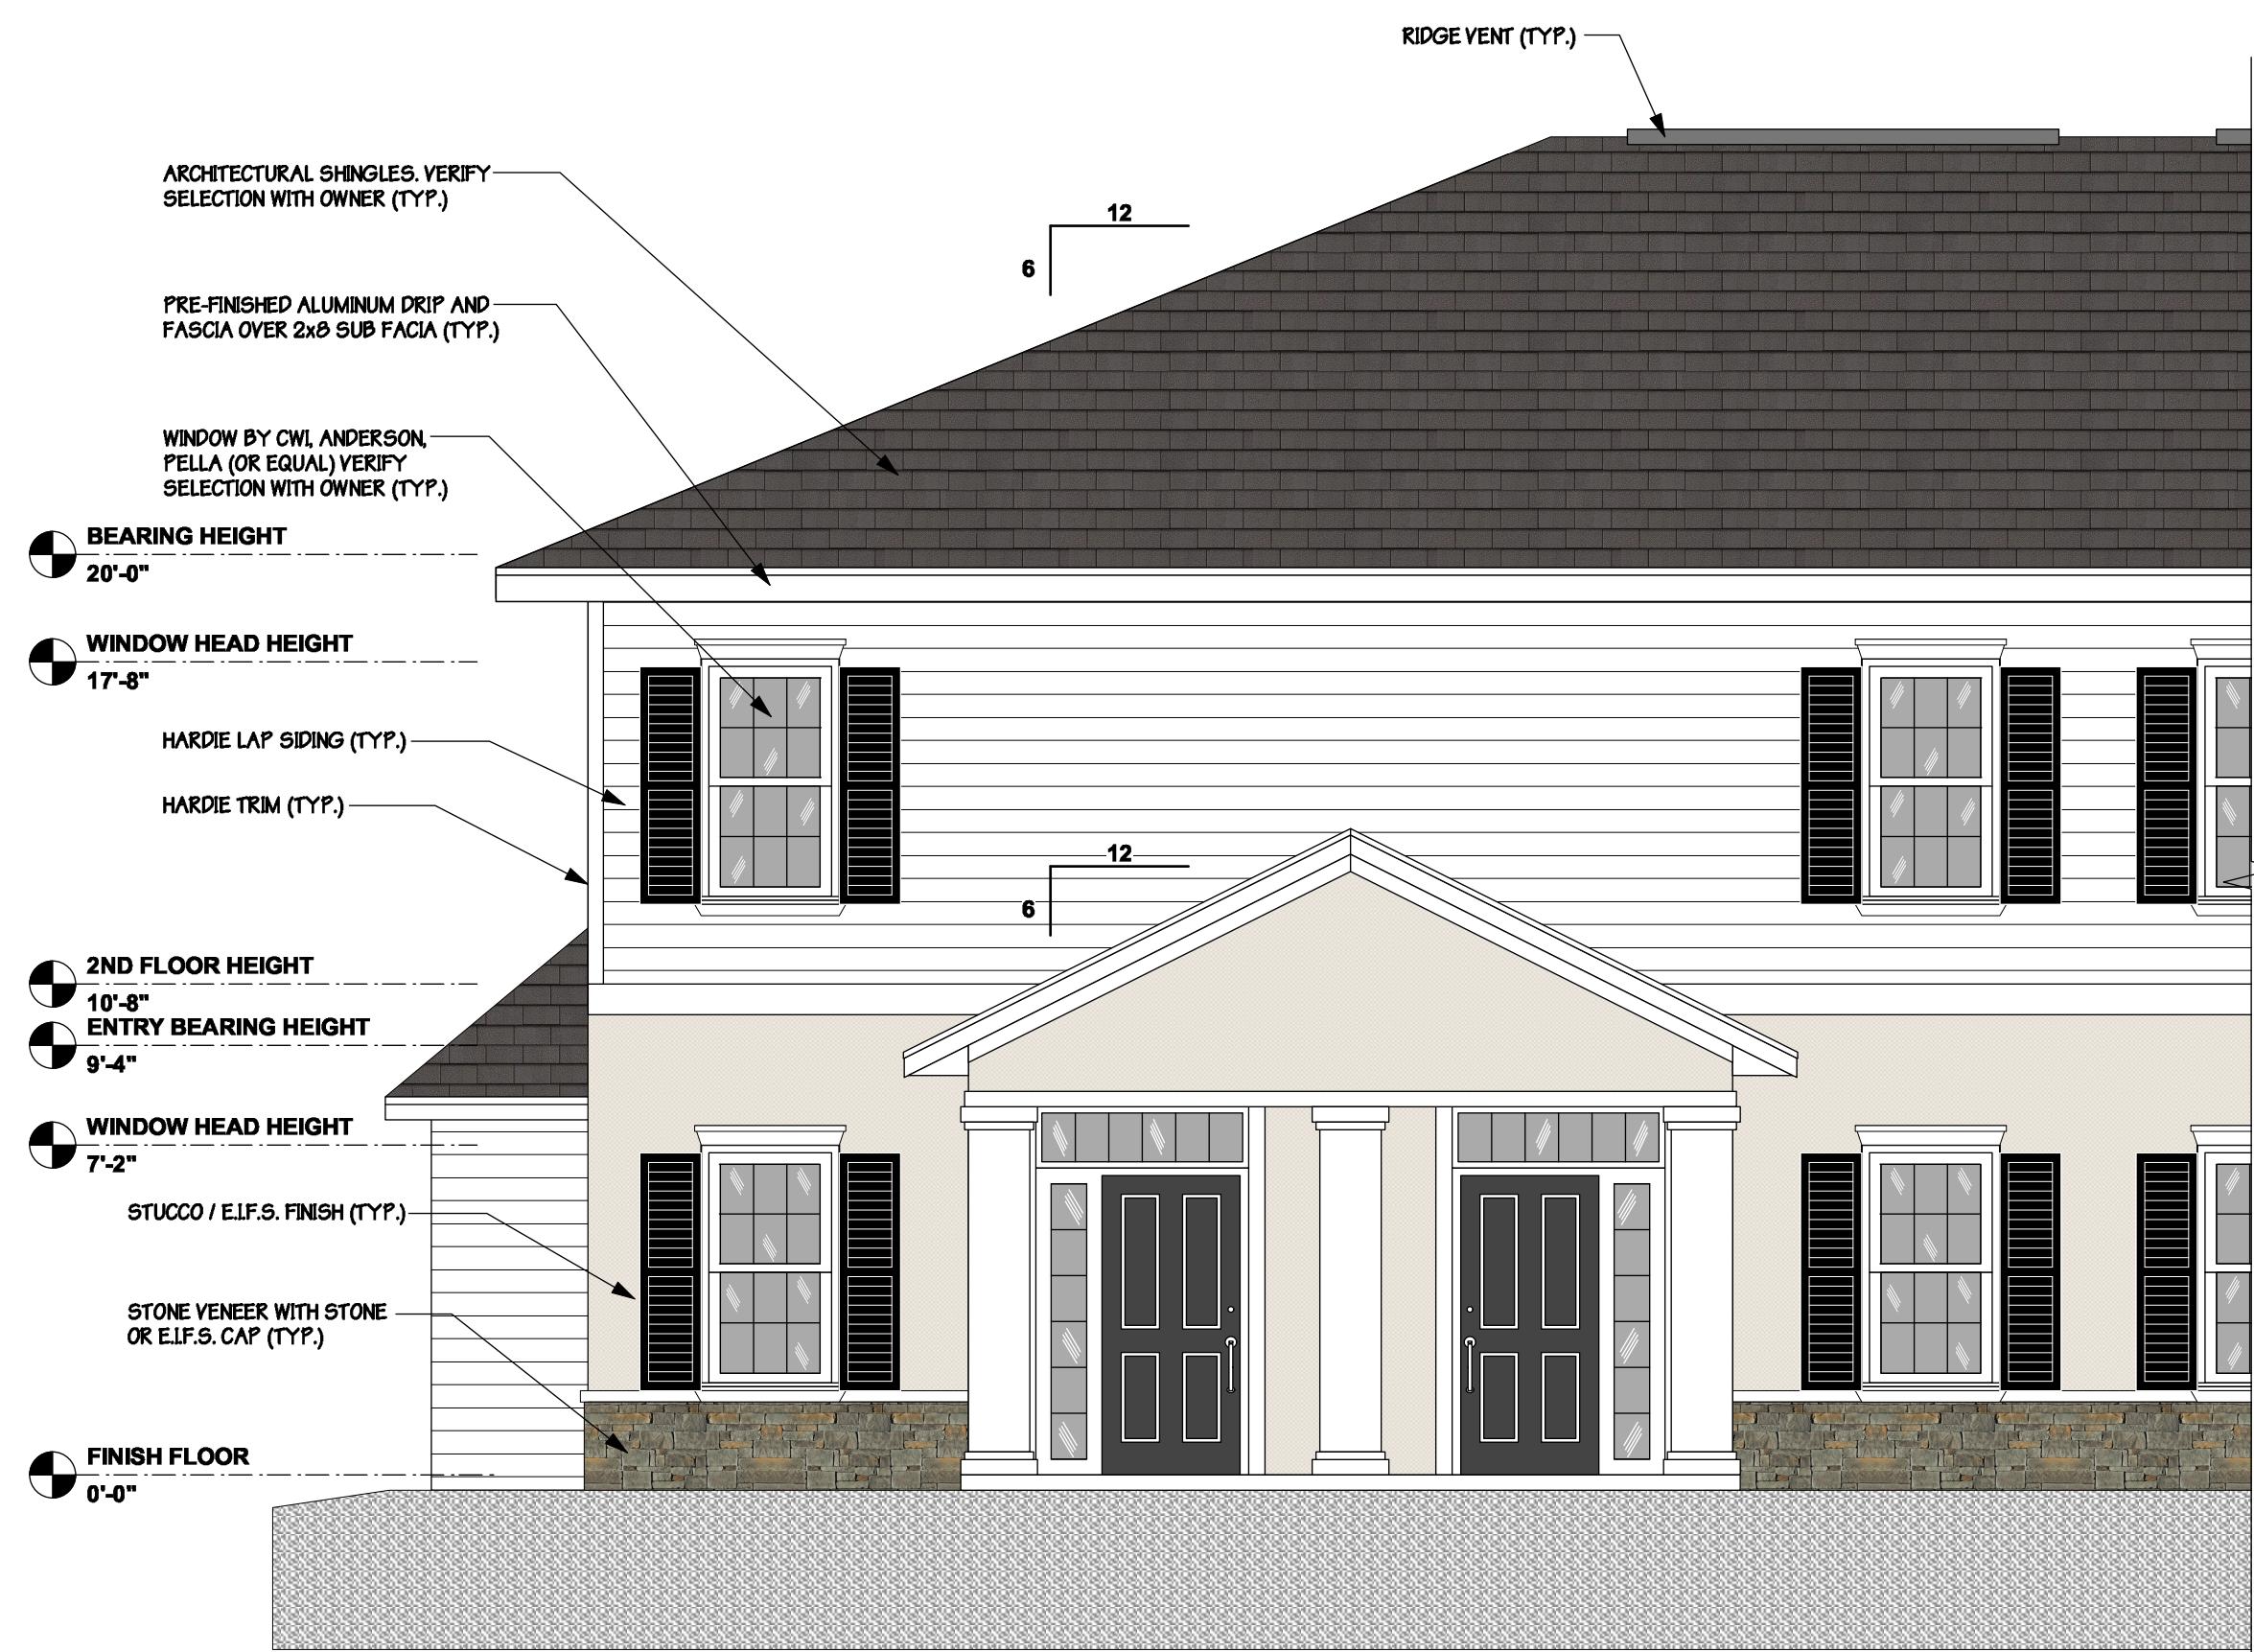

ENLARGED FRONT ELEVATION

3 A201 SCALE: 1/4" = 1'-0"

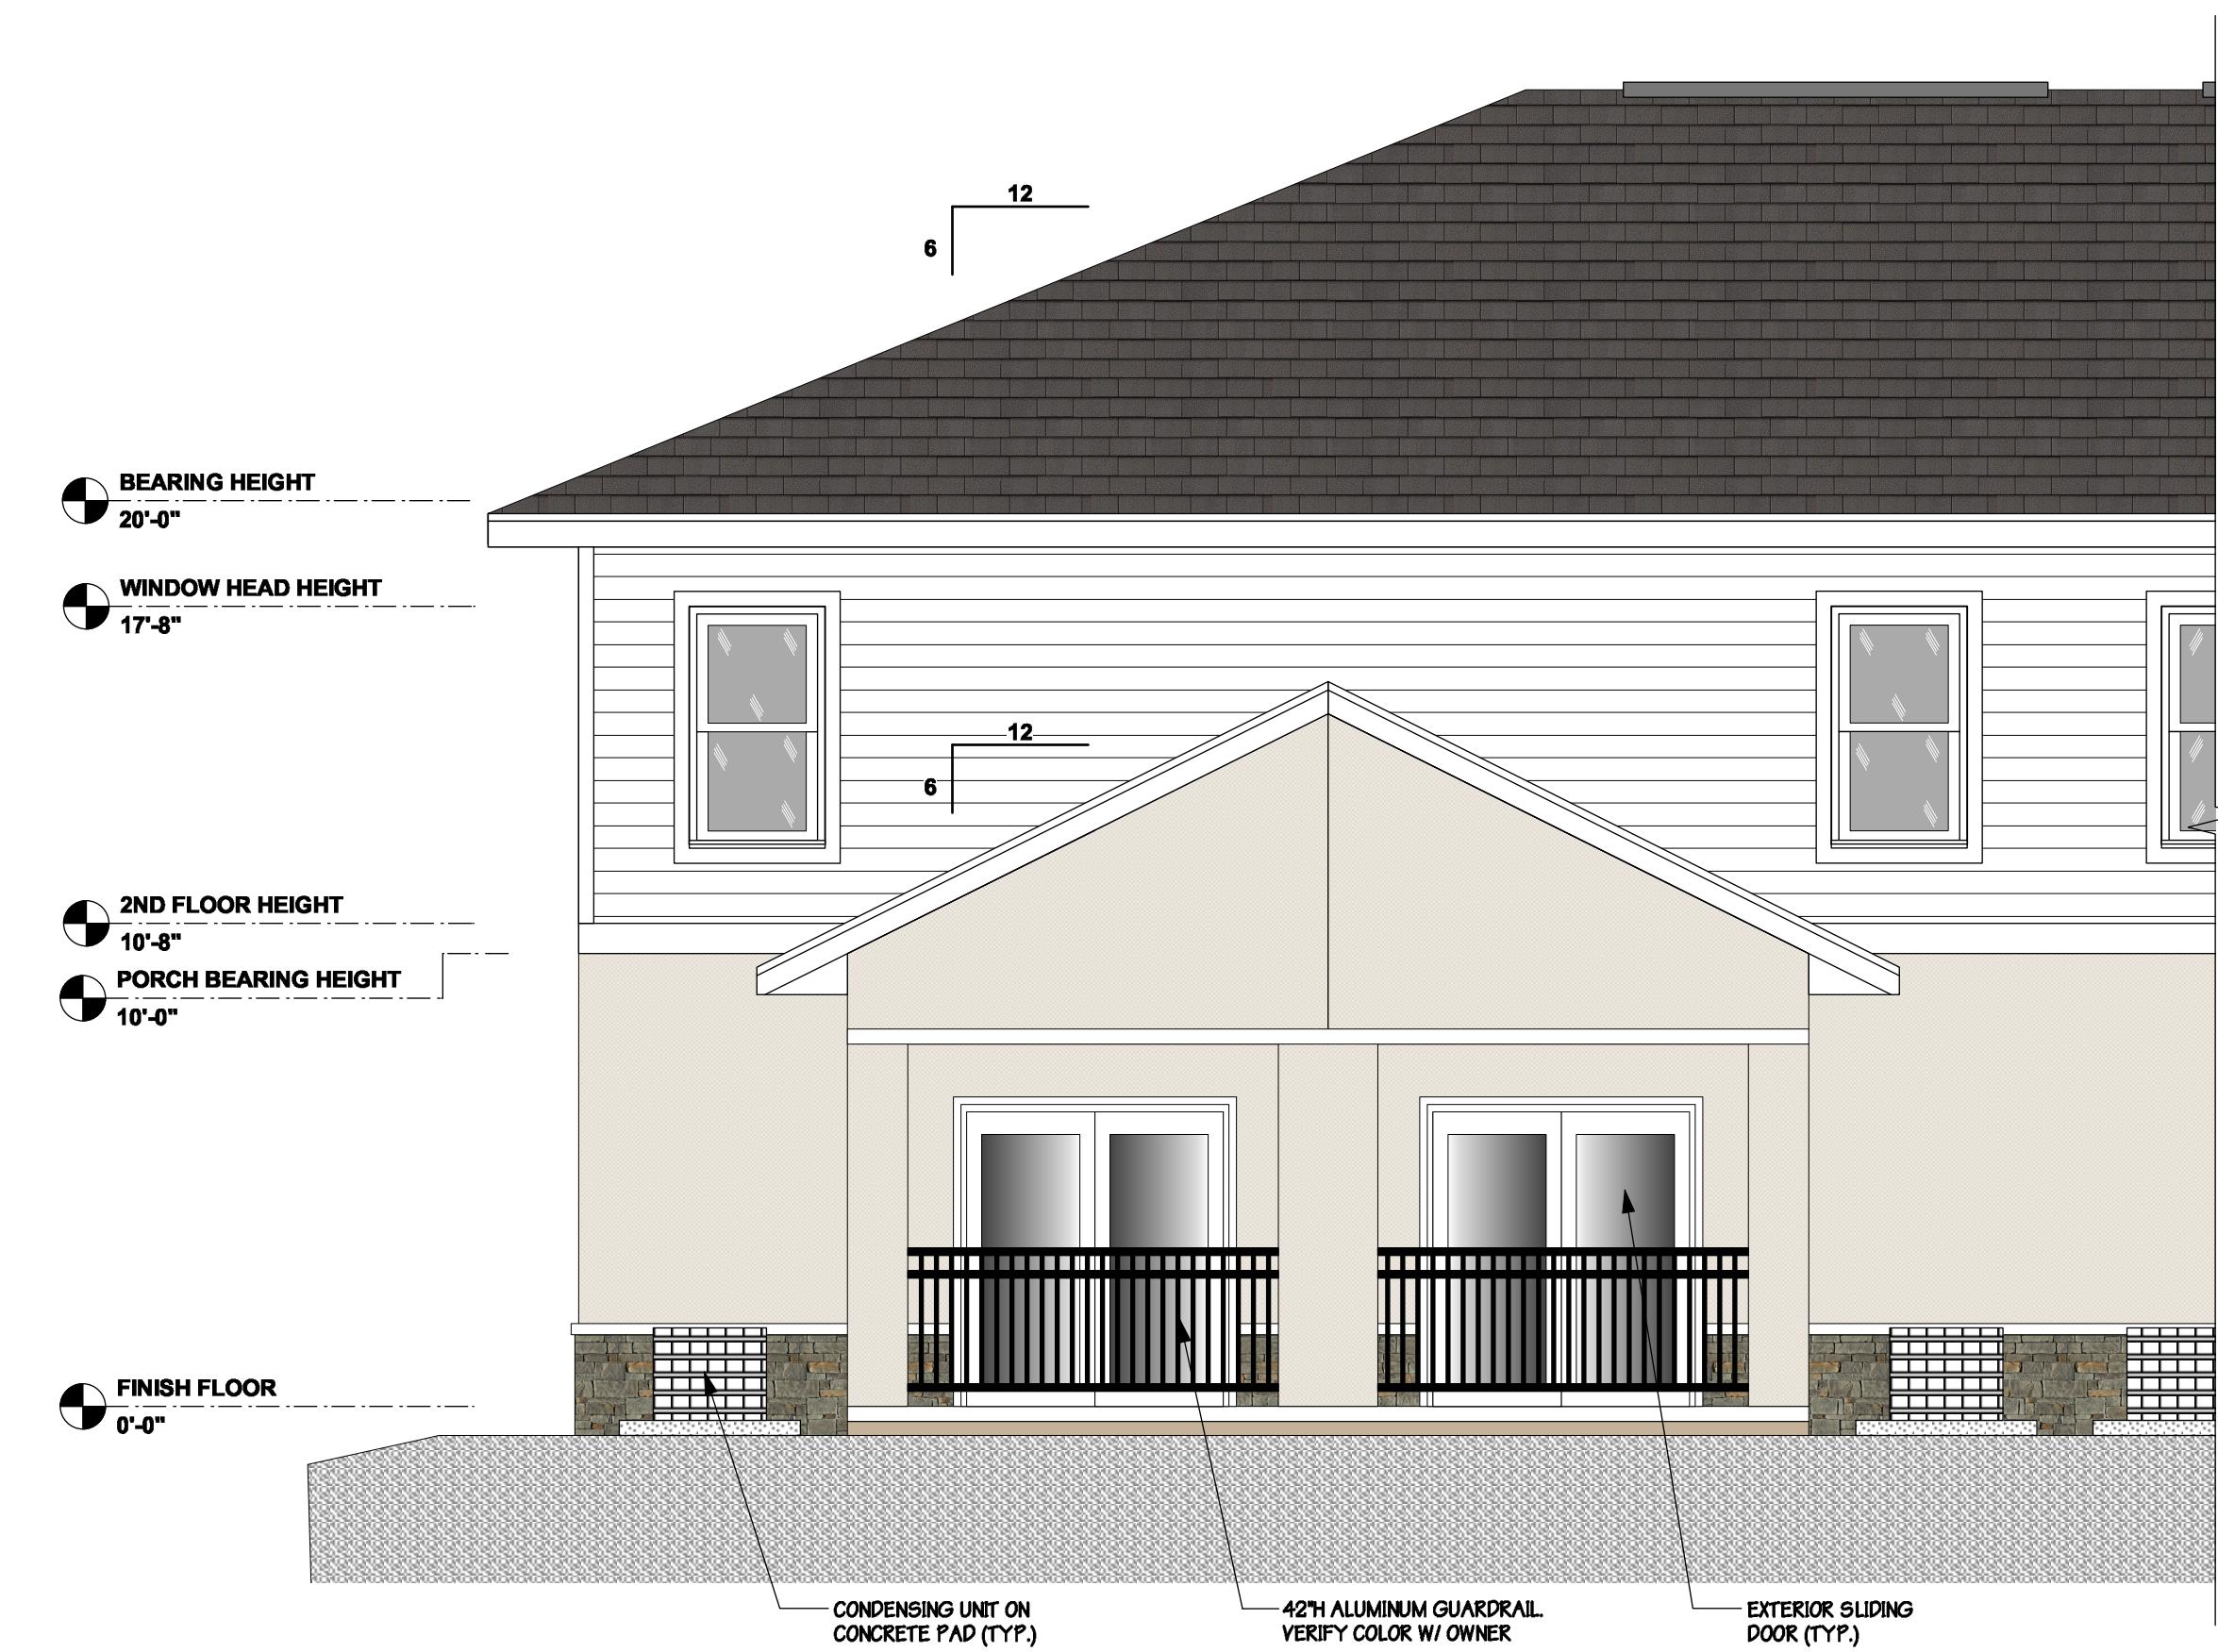

ENLARGED REAR ELEVATION

4 A201 SCALE: 1/4" = 1'-0"