OCALA ELECTRIC UTILITY OCALA, FLORIDA

FIRST REVISED SHEET NO. 19.0 CANCELS ORIGINAL SHEET NO. 19.0

APPLICATION FOR INTERCONNECTION OF CUSTOMER-OWNED RENEWABLE GENERATION SYSTEMS

TIER 1 - Ten (10) kW or Less

TIER 2 - Greater than 10 kW and Less Than or Equal to 100 kW

TIER 3 - Greater than 100 kW and Less Than or Equal to Two (2) MW

Note: These customer-owned renewable generation system size limits may be subject to a cumulative enrollment limit on net-metering customers located in the area served by the City of Ocala Electric Utility. Please refer to the Ocala Electric Utility Net-Metering Rate Schedule.

Ocala Electric Utility customers who install customer-owned renewable generation systems (RGS) and desire to interconnect those facilities with the Ocala Electric Utility system are required to complete this application. When the completed application and fees are returned to Ocala Electric Utility, the process of completing the appropriate Tier 1, Tier 2 or Tier 3 Interconnection Agreement can begin. This application and copies of the Interconnection Agreements may be obtained at Ocala Electric Utility, located at 201 SE 3rd Street, Ocala, Florida 34471, or may be requested by email from OEU@ocalafl.org.

1. Customer Information
Name: JAMES DOUGLAS NOLAND
Mailing Address: 2420 SE 52ND AVE
City: Ocala State: FL Zip Code: 34480
Phone Number: 352-304-5194 Alternate Phone Number:
Email Address: 19jnoland69@gmail.com Fax Number:
Ocala Electric Utility Customer Account Number: 523571 - 252044
2. RGS Facility Information
Facility Location: 2420 SE 52ND AVE OCALA FL 34480
Ocala Electric Utility Customer Account Number: 523571 - 252044
RGS Manufacturer: Hanwha Q.Cells
Manufacturer's Address: 400 Spectrum Center Dr. Suite 1400 Irvine, CA 92618
Reference or Model Number: Hanwha Q. Peak Duo BLK ML-G10+/T 400W
Serial Number:

(Continued on Sheet No.19.1)

Effective: October 1, 2019

OCALA ELECTRIC UTILITY OCALA, FLORIDA (Continue from Sheet No. 19.0)

FIRST REVISED SHEET NO. 19.1 CANCELS ORIGINAL SHEET NO. 19.1

3. Facility Rating Information

Gross Power Rating: 9.52 ("Gross power rating" means the total manufacturer's AC nameplate generating capacity of an on-site customer-owned renewable generation system that will be
interpreted generating capacity of an on-site customer-owned renewable generation system that will be
interconnected to and operate in parallel with Ocala Electric Utility's distribution facilities. For
inverter-based systems, the AC nameplate generating capacity shall be calculated by multiplying the
total installed DC nameplate generating capacity by 0.85 in order to account for losses during the conversion from DC to AC.)
Fuel or Energy Source: Solar Photovoltaic
Anticipated In- Service Date: 2/25/2024

4. Application Fee

The application fee is based on the Gross Power Rating and must be submitted with this application. The non-refundable application fee is \$375 for Tier 2 and \$750 for Tier 3 installations. There is no application fee for Tier 1 installations.

5. Interconnection Study Fee

For Tier 3 installations, a deposit in the amount of the estimated costs of the study (to be determined at time of application) must be paid along with this application in addition to the application fee referenced in Article 4 above. This deposit will be applied toward the cost of an interconnection study. The customer will be responsible for the actual costs of the study. Should the actual cost of the study be less than the deposit, the difference will be refunded to the customer. Customer agrees to comply with all interconnection requirements identified in the interconnection study report.

6. Required Documentation

Prior to completion of the Interconnection Agreement, the following information must be provided to the Ocala Electric Utility by the customer.

- A. Documentation demonstrating that the installation complies with (or most current version at time of inspection approval):
 - 1. IEEE 1547 (2018) Standard for Interconnecting Distributed Resources with Electric Power Systems.
 - 2. IEEE 1547.1 (2005) Standard Conformance Test Procedures for Equipment Interconnecting Distributed Resources with Electric Power Systems.
 - 3. UL 1741 (2010) Inverters, Converters, Controllers and Interconnection System Equipment for Use with Distributed Energy Resources.

(Continued on Sheet No. 19.2)

Effective: October 1, 2019

OCALA ELECTRIC UTILITY OCALA, FLORIDA (Continued from Sheet No. 19.1)

FIRST REVISED SHEET NO. 19.2 CANCELS ORIGINAL SHEET NO. 19.2

B. Documentation that the customer-owned renewable generation has been inspected and approved by local code officials prior to its operation in parallel with the Ocala Electric Utility system to ensure compliance with applicable local codes. OEU will also require proof of commission testing by a qualified 3rd party testing company (not affiliated in any way with the manufacturer, vendor or installation contractor), for compliance with all required and applicable codes, standards, and interconnection study requirements, prior to setting of OEU metering equipment.

C. Proof of insurance in the amount of:

Tier 1 - \$100,000.00

Tier 2 - \$1,000,000.00

Tier 3 - \$2,000,000.00

Customer

By: James D. Voland Date: 3-19-24
(Print Name)

Date: 3-19-24

Issued by: Michael Poucher, P.E. **Electric Utility Director**

OCALA ELECTRIC UTILITY OCALA, FLORIDA

FIRST REVISED SHEET NO. 20.0 CANCELS ORIGINAL SHEET NO. 20.0

Tri-Party Net-Metering Power Purchase Agreement

This Tri-Party Net-Meterin	g Power Purchase Agreement (this "Agreeme	ent") is entered into this
19th day of March	, 2024, by and between the Florida Munici	pal Power Agency, a
governmental joint action a	gency created and existing under the laws of	the State of Florida
(hereinafter "FMPA"), the	City of Ocala doing business as Ocala Elect	ric Utility, a body politic
(hereinafter "OEU"), and	JAMES DOUGLAS NOLAND	, a retail
electric customer of OEU (hereinafter "Customer").	

Section 1. Recitals

- 1.01. OEU and Customer have executed OEU's Standard Interconnection Agreement for a Customer-Owned Renewable Generation System (RGS) pursuant to which OEU has agreed to permit interconnection of Customer's renewable generation to OEU's electric system at Customer's presently-metered location, and Customer has agreed to deliver excess electric energy generated by Customer's Renewable Generation System to OEU's electric distribution system;
- 1.02. The City of Ocala and FMPA have entered into the All-Requirements Power Supply Contract, dated as of May 1, 1986, (hereinafter the "ARP Contract") pursuant to which the City of Ocala has agreed to purchase and receive, and FMPA has agreed to sell and supply OEU with all energy and capacity necessary to operate the OEU electric system, which limits OEU's ability to directly purchase excess energy from customer-owned renewable generation.
- 1.03. In order to promote the development of small customer-owned renewable generation by permitting OEU to allow its customers to interconnect with OEU's electric system and to allow OEU's electric customers to offset their electric consumption with customer-owned renewable generation, FMPA, in accordance with the terms and conditions of this agreement, has agreed to purchase excess customer-owned generation from OEU's electric customers interconnected to OEU's electric system.

NOW THEREFORE, for and in consideration of the mutual covenants and agreements set forth herein, the Parties covenant and agree as follows:

Section 2. Interconnection

2.01. Customer shall not begin parallel operations with the OEU electric distribution system until Customer has executed OEU's electric Standard Interconnection Agreement for Small Customer-Owned Renewable Generation and is in compliance with all terms and conditions

OEU requires that the customer install and operate the RGS in accordance with all applicable safety codes and standards. OEU shall establish and enforce terms and conditions of operation and disconnection of all interconnected customer-owned renewable generation as it relates to the effect of the RGS on OEU's electric distribution system.

(Continued on Sheet No. 20.1)

Issued by: Michael Poucher, P.E. Electric Utility Director

OCALA ELECTRIC UTILITY OCALA, FLORIDA (Continued from Sheet No. 20.0)

FIRST REVISED SHEET NO. 20.1 CANCELS ORIGINAL SHEET NO. 20.1

Section 3. Metering

3.01 In accordance with the OEU's Standard Interconnection Agreement for Customer-Owned Renewable Generation, OEU shall install metering equipment at the point of delivery capable of recording two separate kWh meter readings: (1) the flow of electricity from OEU to the Customer (Delivered), and (2) the flow of excess electricity from the Customer to OEU. OEU shall take meter readings on the same cycle as the otherwise applicable rate schedule.

Section 4. Purchase of Excess Customer-Owned Renewable Generation

- 4.01. Customer-owned renewable generation shall be first used for Customer's own load and shall offset Customer's demand for OEU's electricity. All electric power and energy delivered by OEU to Customer shall be received and paid for by Customer to OEU (Received) pursuant to the terms, conditions and rates of the OEU otherwise applicable rate schedule.
- 4.02. Excess customer-owned renewable generation shall be delivered to the OEU Electric distribution system. For purposes of this Agreement, the term "excess customer-owned renewable generation" means any kWh of electrical energy produced by the customer-owned renewable generation system that is not consumed by Customer and is delivered to the OEU electric distribution system. FMPA agrees to purchase and receive, and Customer agrees to sell and deliver, all excess customer-owned renewable generation at the energy rate established by FMPA, which shall be calculated in accordance with Schedule A. Excess customer-owned renewable generation shall be purchased in the form of a credit on Customer's monthly energy consumption bill from OEU.
- 4.03. In the event that a given monthly credit for excess customer-owned renewable generation exceeds the total billed amount for Customer's consumption in any corresponding month, then the excess credit shall be applied to the subsequent month's bill. Excess energy credits produced pursuant to the preceding sentence shall accumulate and be used to offset Customer's energy consumption bill for a period of not more than twelve (12) months. At the end of each calendar year, any unused excess energy credits shall be paid by OEU to the Customer in accordance with the OEU Electric Net-Metering Service Rate Schedule.

(Continued on Sheet No. 20.2)

Issued by: Michael Poucher, P.E. Electric Utility Director

OCALA ELECTRIC UTILITY OCALA, FLORIDA (Continued from Sheet No. 20.1) FIRST REVISED SHEET NO. 20.2 CANCELS ORIGINAL SHEET NO. 20.2

- 4.04. FMPA and OEU shall not be required to purchase or receive excess customer-owned renewable generation, and may require Customer to interrupt or reduce production of customer-owned renewable generation, (a) when necessary in order to construct, install, maintain, repair, replace, remove, investigate, or inspect any OEU equipment or part of OEU's system; or (b) if either FMPA or OEU determine, in their sole judgment, that curtailment, interruption, or reduction is necessary because of emergencies, forced outages, force majeure, or compliance with any applicable electric code or standard.
- 4.05. Customer acknowledges that its provision of electricity to OEU hereunder is on a first-offered, first-accepted basis and subject to diminution and/or rejection in the event the total amount of electricity delivered to OEU pursuant to the Net-Metering Service Rate Schedule (as filed with the Florida Public Service Commission), from all participating OEU customers, exceeds two and one-half percent (2.5%) of the aggregate customer peak demand on the OEU electric system.

Section 5. Renewable Energy Credits

- 5.01. Customer shall offer FMPA a first right of refusal before selling or granting to any third party the right to the Green Attributes associated with its customer-owned renewable generation that is interconnected to OEU electric distribution system. The term "Green Attributes" shall include any and all credits, certificates, benefits, environmental attributes, emissions reductions, offsets, and allowances, however entitled, attributable to the generation of electricity from the customer-owned-renewable generation and its displacement of conventional energy generation.
- 5.02. Any additional meter(s) installed to measure total renewable electricity generated by the Customer for the purposes of measuring Green Attributes, including and renewable energy certificates (or similarly titled credits for renewable energy generated), shall be installed at the expense of the Customer, unless determined otherwise during negotiations for the sale of the Customer's credits to FMPA.

Section 6. Term and Termination

- 6.01. This Agreement shall become effective upon execution by all Parties, and shall remain in effect thereafter on a month-to-month basis until terminated by any Party upon thirty (30) days written notice to all other Parties.
- 6.02. This Agreement shall terminate immediately and without notice upon: (a) termination of the electric distribution service by OEU or (b) failure by Customer to comply with any of the terms and conditions of this Agreement or OEU's Standard Interconnection Agreement for Customer-Owned Renewable Generation.

(Continued on Sheet No. 20.3)

Issued by: Michael Poucher, P.E. Electric Utility Director

OCALA ELECTRIC UTILITY OCALA, FLORIDA (Continued from Sheet No. 20.2)

FIRST REVISED SHEET NO. 20.3 CANCELS ORIGINAL SHEET NO. 20.3

Section 7. Miscellaneous Provisions

7.01. <u>Assignment.</u> It is understood and agreed that no party may transfer, sell, mortgage, pledge, hypothecate, convey, designate, or otherwise assign this Agreement, or any interest herein or any rights or obligations hereunder, in whole or in part, either voluntarily or by operation of law, (including, without limitation, by merger, consolidation, or otherwise), without the express written consent of the other parties (and any such attempt shall be void), which consent shall not be unreasonably withheld. Subject to the foregoing, this Agreement shall inure to the benefit of and be binding upon the parties and their respective successors and permitted assigns.

7.02 <u>Amendment</u>. It is understood and agreed that FMPA and OEU reserve the right, on no less than an annual basis, to change any of the terms and conditions, including pricing, in this Agreement on sixty (60) days advance written notice. FMPA and OEU may make such changes on an immediate basis in the event any applicable law, rule, regulation or court order requires them. In such event, FMPA and OEU will give Customer as much notice as reasonably possible under the circumstances.

7.03. <u>Indemnification</u>. To the fullest extent permitted by laws and regulations, and in return for adequate, separate consideration, Customer shall defend, indemnify, and hold harmless FMPA and OEU, their officers, directors, agents, guests, invitees, and employees from and against all claims, damages, losses to persons or property, whether direct, indirect, or consequential (including but not limited to fees and charges of attorneys, and other professionals and court and arbitration costs) arising out of, resulting from, occasioned by, or otherwise caused by the operation or misoperation of the customer-owned renewable generation, or the acts or omissions of any other person or organization directly or indirectly employed by the Customer to install, furnish, repair, replace or maintain the customer-owned renewable generation system, or anyone for whose acts any of them may be liable.

7.04. Governing Law. The validity and interpretation of this Agreement and the rights and obligations of the parties shall be governed and construed in accordance with the laws of the State of Florida without regard for any conflicts of law provisions that might cause the law of other jurisdictions to apply. All controversies, claims, or disputes arising out of or related to this Agreement or any agreement, instrument, or document contemplated hereby, shall be brought exclusively in the County or Circuit Court for Marion County, Florida, or the United States District Court sitting in Marion County, Florida, as appropriate.

(Continued on Sheet No. 20.4)

Issued by: Michael Poucher, P.E. Electric Utility Director

OCALA ELECTRIC UTILITY OCALA, FLORIDA (Continued from Sheet No. 20.3)

FIRST REVISED SHEET NO. 20.4 CANCELS ORIGINAL SHEET NO. 20.4

7.05. Enforcement of Agreement. In the event that either party is required to enforce this Agreement by court proceedings or otherwise, the prevailing party shall be entitled to recover all fees and costs incurred, including reasonable attorney's fees and costs for trial, alternative dispute resolution, and/or appellate proceedings.

7.06. Severability. To the extent any provision of this Agreement is prohibited by or invalid under applicable law, such provision shall be ineffective to the extent of such prohibition or invalidity, without invalidating the remainder of such provision or the remaining provisions of this Agreement.

7.07. Third Party Beneficiaries and Sovereign Immunity. This Agreement is solely for the benefit of FMPA, OEU, and Customer and no right nor shall any cause of action accrue upon or by reason, to or for the benefit of any third party not a formal party to this Agreement. Nothing in this Agreement, expressed or implied, is intended or shall be construed to confer upon any person or corporation other than FMPA, OEU, or Customer, any right, remedy, or claim under or by reason of this Agreement or any of the provisions or conditions of this Agreement; and, all provisions, representations, covenants, and conditions contained in this Agreement shall inure to the sole benefit of and be binding upon FMPA, OEU, and Customer and their respective representatives, successors, and assigns. Further, no term or condition contained in this Agreement shall be construed in any way as a waiver by either FMPA or OEU of the sovereign immunity applicable to either or both of them as established by Florida Statutes, 768.28.

(Continued on Sheet No. 20.5)

Effective: October 1, 2019

OCALA ELECTRIC UTILITY OCALA, FLORIDA (Continued from Sheet No. 20.4)

FIRST REVISED SHEET NO. 20.5 CANCELS ORIGINAL SHEET NO. 20.5

IN WITNESS WHEREOF, Customer and OEU have executed this Agreement the day and year first above written.

City of Ocala Electric Utility	Florida Municipal Power Agency
By: Signed by:	By: Obcussioned by:
ritle: CFO	Title: Chief Sys Ops & Tech Officer
Date: 6/27/2025	Date: 6/27/2025
Customer By:ames D. Noland Da (Print Name) (Signature)	nte; 3-19-24
Customer's City of Ocala Electric Utility Accou	ant Number:
Approved as to f orm and legality:	
—signed by: William E. Sexoton	
William E. Sexton, Esq. City Attorney	

(Continued on Sheet No. 20.6)

Issued by: Michael Poucher, P.E. Electric Utility Director

OCALA ELECTRIC UTILITY OCALA, FLORIDA (Continued from Sheet No. 20.5)

FIRST REVISED SHEET NO. 20.6 CANCELS ORIGINAL SHEET NO. 20.6

Tri-Party Net-Metering Power Purchase Agreement Schedule A

I. All-Requirements Project Calculation of Excess Customer-Owned Renewable Generation Credit

a) FMPA shall pay OEU for the excess kWh energy delivered by customer-owned renewable generation to OEU's electric system. Every month, OEU shall determine the total kWh of customer-owned renewable generation that is delivered to OEU's electric system, and shall send the information to FMPA as soon as it becomes available, but no later than the second working day of every month. FMPA will then provide a monthly payment to OEU in the form of a credit on the ARP power bill for the excess energy delivered to the distribution grid. The ARP Renewable Generation Credit will be calculated as follows:

ARP Renewable Generation Credit = Quarterly Energy Rate * Monthly kWh of excess customer-owned renewable generation

Quarterly Energy Rate = 3 month average of ARP energy rate. FMPA will update the Quarterly Energy Rate every April 1, July 1, October 1 and January 1.

b) As part of the monthly bill adjustment, FMPA will also increase OEU's kWh billing amount by the same kWh amount as the customer-owned renewable generation purchased by FMPA. This adjustment is necessary because excess customer generation that flows onto OEU's electric system has been purchased by FMPA, but will remain on OEU's electric system and be used by OEU to meet its other customers' electric needs. As a result, OEU's monthly ARP bill will be adjusted accordingly to reflect FMPA's subsequent sale of this energy to OEU.

II. Payment for Unused Excess Energy Credits

- a) Monthly excess energy credits shall accumulate and be used to offset the Customer's following month energy consumption bill for a period of not more than twelve (12) months.
- b) At the end of each calendar year, OEU shall pay the Customer for any unused excess energy credits in accordance with the OEU Electric Net-Metering Service Rate Schedule.

Issued by: Michael Poucher, P.E. Electric Utility Director

OCALA ELECTRIC UTILITY OCALA, FLORIDA

FIRST REVISED SHEET NO. 21.0 CANCELS ORIGINAL SHEET NO. 21.0

Tier 1 – Standard Interconnection Agreement Customer-Owned Renewable Generation System

This Agreement is made and entered into this	19th day of March , 20 24 , by and
petween <u>JAMES DOUGLAS NOLAND</u>	, (hereinafter called "Customer"), located at
2420 SE 52ND AVE in Ocala	, Florida, and the City of Ocala doing
ousiness as Ocala Electric Utility (hereinafter	called OEU), a body politic. Customer and OEU
shall collectively be called the "Parties". The	physical location/premise where the interconnection
s taking place: 2420 SE 52ND AVE OCALA	FL 34480

WITNESSETH

Whereas, a Tier 1 Renewable Generation System (RGS) is an electric generating system that uses one or more of the following fuels or energy sources: hydrogen, biomass, solar energy, geothermal energy, wind energy, ocean energy, waste heat, or hydroelectric power as defined in Section 377.803, Florida Statutes, rated at no more than ten (10) kilowatts (10 kW) alternating current (AC) power output and is primarily intended to offset part or all of the Customer's current electric requirements; and

Whereas, OEU operates an electric system serving the City of Ocala; and

Whereas, Customer has made a written Application to OEU, a copy being attached hereto, to interconnect its RGS with OEU' electrical supply grid at the location identified above; and

Whereas, the City of Ocala and the Florida Municipal Power Agency (hereinafter called "FMPA") have entered into the All-Requirements Power Supply Contract pursuant to which the City of Ocala has agreed to purchase and receive, and FMPA has agreed to sell and supply OEU with all energy and capacity necessary to operate the OEU electric system, which limits OEU' ability to directly purchase excess energy from customer-owned renewable generation; and

Whereas, in order to promote the development of small customer-owned renewable generation by permitting OEU to allow its customers to interconnect with OEU's electric system and to allow OEU customers to offset their electric consumption with customer-owned renewable generation, FMPA, in accordance with the terms and conditions of this agreement, has agreed to purchase excess customer-owned generation from OEU customers interconnected to OEU's electric system; and

Whereas, the OEU desires to provide interconnection of a RGS under conditions which will insure the safety of OEU customers and employees, reliability and integrity of its distribution system;

NOW, THEREFORE, for and in consideration of the mutual covenants and agreements herein set forth, the parties hereto covenant and agree as follows:

(Continued on Sheet No. 21.1)

Effective: October 1, 2019

OCALA ELECTRIC UTILITY OCALA, FLORIDA (Continued from Sheet No. 21.0) FIRST REVISED SHEET NO. 21.1 CANCELS ORIGINAL SHEET NO. 21.1

- 1. The Customer shall be required to enter into a Tri-Party Net-Metering Purchase Power Agreement with FMPA and the City of Ocala Electric Utility (OEU).
- 2. "Gross power rating" (GPR) means the total manufacturer's AC nameplate generating capacity of an on-site customer-owned renewable generation system that will be interconnected to and operate in parallel with OEU's distribution facilities. For inverter-based systems, the GPR shall be calculated by multiplying the total installed DC nameplate generating capacity by 0.85 in order to account for losses during the conversion from DC to AC.
- 3. This agreement is strictly limited to cover a Tier 1 RGS as defined above. It is the Customer's responsibility to notify OEU of any change to the GPR of the RGS by submitting a new application for interconnection specifying the modifications at least 30 days prior to making the modifications. Increase in GPR above the ten kilowatt (10 kW) limit would necessitate entering into a new agreement at either Tier 2 or Tier 3 which may impose additional requirements on the Customer. In no case does the Tier 1, Tier 2 or Tier 3 agreement cover increases in GPR above two megawatts (2MW).
- 4. The RGS GPR must not exceed 90 percent (90%) of the Customer's OEU calculated distribution service rating at the Customer's location (including shared electric facilities). If the GPR does exceed the 90 percent (90%) limit, the Customer shall be responsible to pay the cost of upgrades to the distribution facilities required to accommodate the GPR capacity and ensure the 90 percent (90%) threshold is not breached. OEU will not allow a RGS GPR greater than required to offset the customer's annual kWh energy consumption (based on customer's historical consumption data or by means of estimated usage of similar type of service as determined by OEU).
- 5. The Customer shall not be required to pay any special fees due solely to the installation of the RGS.
- 6. The Customer shall fully comply with OEU's Design Standards following NEC standards as those documents may be amended or revised by OUS from time to time.
- 7. The Customer certifies that its installation, its operation and its maintenance shall be in compliance with the following standards (or most current version at time of inspection approval):
 - a. IEEE-1547 (2018) Standard for Interconnecting Distributed Resources with Electric Power System;
 - b. IEEE-1547.1 (2005) Standard Conformance Test Procedures for Equipment Interconnection Distributed Resources with Electric Power Systems:
 - c. UL-1741 (2010) Inverters, Converters, Controllers and Interconnection System Equipment for Use with Distributed *Energy Resources*.
 - d. The National Electric Code, state and/or local building codes, mechanical codes and/or electrical codes:
 - e. The manufacturer's installation, operation and maintenance instructions.

(Continued to Sheet No. 21.2)

Issued by: Michael Poucher, P.E. Electric Utility Director

OCALA ELECTRIC UTILITY OCALA, FLORIDA (Continued from Sheet No. 21.1)

FIRST REVISED SHEET NO. 21.2 CANCELS ORIGINAL SHEET NO. 21.2

- 8. The Customer is not precluded from contracting for the lease, operation or maintenance of the RGS with a third party. Such lease may not provide terms or conditions that provide for any payments under the agreement to any way indicate or reflect the purchase of energy produced by the RGS. Customer shall not enter into any lease agreement that results in the retail purchase of electricity; or the retail sale of electricity from the customer-owned renewable generation. Notwithstanding this restriction, in the event that Customer is determined to have engaged in the retail purchase of electricity from a party other than OEU, then Customer shall be in breach of this Agreement and may be subject to the jurisdiction of the Florida Public Service Commission and to fines/penalties.
- 9. The Customer shall provide a copy of the manufacturer's installation, operation and maintenance instructions to OEU. If the RGS is leased to the Customer by a third party, or if the operation or maintenance of the RGS is to be performed by a third party, the lease and/or maintenance agreements and any pertinent documents related to these agreements shall be provided to OEU.
- 10. Prior to commencing parallel operation with OEU's electric system, Customer shall have the RGS inspected and approved by the appropriate code authorities having jurisdiction. Customer shall provide a copy of this inspection and approval to OEU.
- 11. The Customer agrees to permit OEU, if it should so choose, to inspect the RGS and its component equipment and the documents necessary to ensure compliance with this Agreement both before and after the RGS goes into service and to witness the initial testing of the RGS equipment and protective apparatus. OEU will provide Customer with as much notice as reasonably possible, either in writing, email, facsimile or by phone as to when OEU may conduct inspections and or document review. Upon reasonable notice, or at any time without notice in the event of an emergency or hazardous condition, Customer agrees to provide OEU access to the Customer's premises for any purpose in connection with the performance of the obligations required by this Agreement or, if necessary, to meet OEU's legal obligation to provide service to its customers. At least ten (10) business days prior to initially placing the customer-owned renewable generation system in service, Customer shall provide written notification to OEU advising of the date and time at which Customer intends to place the system in service, and OEU shall have the right to have personnel present on the in-service date in order to ensure compliance with the requirements of this Agreement.

(Continued on Sheet No. 21.3)

Issued by: Michael Poucher, P.E. Effective: October 1, 2019
Electric Utility Director

OCALA ELECTRIC UTILITY OCALA, FLORIDA (Continued from Sheet No. 21.2)

FIRST REVISED SHEET NO. 21.3 CANCELS ORIGINAL SHEET NO. 21.3

- 12. The Customer's RGS must have an appropriately sized grid-tie inverter system that includes applicable protective systems. Customer certifies that the RGS equipment includes an OEU interactive inverter or interconnection system equipment that ceases to interconnect with the OEU system upon a loss of OEU's electric power. The inverter shall be considered certified for interconnected operation if it has been submitted by a manufacturer to a nationally recognized testing laboratory (NRTL) to comply with UL 1741. The NRTL shall be approved by the Occupational Safety & Health Administration (OSHA).
- 13. If Customer adds another RGS that (i) utilizes the same OEU interactive inverter for both systems, or (ii) utilizes a separate OEU interactive inverter for each system, Customer shall provide OEU with sixty (60) days advance written notice of the addition.
- 14. The Customer shall not energize the OEU system when OEU's system is deenergized. The Customer shall cease to energize the OEU system during a faulted condition on the OEU system and/or upon any notice from OEU that the deenergizing of Customer's RGS equipment is necessary. The Customer shall cease to energize the OEU system prior to automatic or non-automatic reclosing of OEU's protective devices. There shall be no intentional islanding, as described in IEEE 1547, between the Customer's and OEU' systems.
- 15. The Customer is responsible for the protection of its generation equipment, inverters, protection devices, and other system components from damage from the normal and abnormal operations that occur on OEU system in delivering and restoring system power. Customer agrees that any damage to any of its property, including, without limitation, all components and related accessories of its RGS system, due to the normal or abnormal operation of OEU system, is at Customer's sole risk and expense. Customer is also responsible for ensuring that the customerowned renewable generation equipment is inspected, maintained, and tested regularly in accordance with the manufacturer's instructions to ensure that it is operating correctly and safely.
- 16. The Customer must install, at their expense, a manual disconnect switch of the visible load break type to provide a separation point between the AC power output of the customer-owned renewable generation system and any Customer wiring connected to OEU's system, such that back feed from the customer-owned renewable generation system to OEU's system cannot occur when the switch is in the open position. The manual disconnect switch shall be mounted separate from the meter socket on an exterior surface adjacent to the meter. The switch shall be readily accessible to OEU and capable of being locked in the open position with an OEU padlock. When locked and tagged in the open position by OEU, this switch will be under the control of OEU.

(Continued on Sheet No. 21.4)

OCALA ELECTRIC UTILITY OCALA, FLORIDA (Continued from Sheet No. 21.3)

FIRST REVISED SHEET NO. 21.4 CANCELS ORIGINAL SHEET NO. 21.4

- 17. Subject to an approved inspection, including installation of acceptable disconnect switch, this Agreement shall be executed by OEU within thirty (30) calendar days of receipt of a completed application. Customer must execute this Agreement and return it to OEU at least thirty (30) calendar days prior to beginning parallel operations with OEU's electric system, subject to the requirements of Section 18, below, and within one (1) year after OEU executes this Agreement.
- 18. Once OEU has received Customer's written documentation that the requirements of this Agreement have been met, all agreements and documentation have been received and the correct operation of the manual switch has been demonstrated to an OEU representative, OEU will, within fifteen (15) business days, send written notice that parallel operation of the RGS may commence.
- 19. OEU requires the Customer to maintain general liability insurance for personal injury and property damage in the amount of not less than one hundred thousand dollars (\$100,000.00).
- 20. OEU will furnish, install, own and maintain metering equipment capable of measuring the flow of kilowatt-hours (kWh) of energy. The Customer's service associated with the RGS will be metered to measure the energy delivered by OEU to Customer, and measure the energy delivered by Customer to OEU. Customer agrees to provide safe and reasonable access to the premises for installation, maintenance and reading of the metering and related equipment. The Customer shall not be responsible for the cost of the installation and maintenance of the metering equipment necessary to measure the energy delivered by the Customer to OEU.
- 21. The Customer shall be solely responsible for all legal and financial obligations arising from the design, construction, installation, operation, maintenance and ownership of the RGS.
- 22. The Customer must obtain all permits, inspections and approvals required by applicable jurisdictions with respect to the generating system and must use a licensed, bonded and insured contractor to design and install the generating system. The Customer agrees to provide OEU with a copy of the local building code official inspection and certification of installation. The certification shall reflect that the local code official has inspected and certified that the installation was permitted, has been approved, and has met all electrical and mechanical qualifications.

(Continued on Sheet No. 21.5)

OCALA ELECTRIC UTILITY OCALA, FLORIDA (Continued from Sheet No. 21.4)

FIRST REVISED SHEET NO. 21.5 CANCELS ORIGINAL SHEET NO. 21.5

- 23. In no event shall any statement, representation, or lack thereof, either express or implied, by OEU, relieve the Customer of exclusive responsibility for the Customer's system. Specifically, any OEU inspection of the RGS shall not be construed as confirming or endorsing the system design or its operating or maintenance procedures or as a warranty or guarantee as to the safety, reliability, or durability of the RGS. OEU's inspection, acceptance, or its failure to inspect shall not be deemed an endorsement of any RGS equipment or procedure. Further, as set forth in Sections 15 and 26 of this Agreement, Customer shall remain solely responsible for any and all losses, claims, damages and/or expenses related in any way to the operation or misoperation of its RGS equipment.
- 24. Notwithstanding any other provision of this Interconnection Agreement, OEU, at its sole and absolute discretion, may isolate the Customer's system from the distribution grid by whatever means necessary, without prior notice to the Customer. To the extent practical, however, prior notice shall be given. The system will be reconnected as soon as practical once the conditions causing the disconnection cease to exist. OEU shall have no obligation to compensate the Customer for any loss of energy during any and all periods when Customer's RGS is operating at reduced capacity or is disconnected from OEU' electrical distribution system pursuant to this Interconnection Agreement. Typical conditions which may require the disconnection of the Customer's system include, but are not limited to, the following:
 - a. OEU system emergencies, forced outages, uncontrollable forces or compliance with prudent electric OEU practice.
 - b. When necessary to investigate, inspect, construct, install, maintain, repair, replace or remove any OEU equipment, any part of OEU's electrical distribution system or Customer's generating system.
 - c. Hazardous conditions existing on OEU's system due to the operation of the Customer's generation or protective equipment as determined by OEU.
 - d. Adverse electrical affects (such as power quality problems) on the electrical equipment of OEU's other electric consumers caused by the Customer's generation as determined by OEU.
 - e. When Customer is in breach of any of its obligations under this Interconnection Agreement or any other applicable policies and procedures of OEU.
 - f. When the Customer fails to make any payments due to OEU by the due date thereof.
- 25. Upon termination of services pursuant to this Agreement, OEU shall open and padlock the manual disconnect switch and remove any additional metering equipment related to this Agreement. At the Customer's expense, within thirty (30) working days following the termination, the Customer shall permanently isolate the RGS and any associated equipment from OEU's electric supply system, notify OEU that the isolation is complete, and coordinate with OEU for return of OEU's lock.

(Continued to Sheet No. 21.6)

OCALA ELECTRIC UTILITY OCALA, FLORIDA (Continued from Sheet No. 21.5) FIRST REVISED SHEET NO. 21.6 CANCELS ORIGINAL SHEET NO. 21.6

- 26. To the fullest extent permitted by law, and in return for adequate, separate consideration, Customer shall indemnify, defend and hold harmless OEU, any and all of their members of its governing bodies, and its officers, agents, and employees for, from and against any and all claims, demands, suits, costs of defense, attorneys fees, witness fees of any type, losses, damages, expenses, and liabilities, whether direct, indirect or consequential, related to, arising from, or in any way connected with:
 - a. Customer's design, construction, installation, inspection, maintenance, testing or operation of Customer's generating system or equipment used in connection with this Interconnection Agreement, irrespective of any fault on the part of OEU.
 - b. The interconnection of Customer's generating system with, and delivery of energy from the generating system to, OEU's electrical distribution system, irrespective of any fault on the part of OEU.
 - c. The performance or nonperformance of Customer's obligations under this Interconnection Agreement or the obligations of any and all of the members of Customer's governing bodies and its officers, agents, contractors (and any subcontractor or material supplier thereof) and employees.

Customer's obligations under this Section shall survive the termination of this Interconnection Agreement.

- 27. Customer shall not have the right to assign its benefits or obligations under this Agreement without OEU's prior written consent and such consent shall not be unreasonably withheld. If there is a change in ownership of the RGS, Customer shall provide written notice to OEU at least thirty (30) days prior to the change in ownership. The new owner will be required to assume, in writing, the Customer's rights and duties under this Agreement, or execute a new Standard Interconnection Agreement. The new owner shall not be permitted to net meter or begin parallel operations until the new owner assumes this Agreement or executes a new Agreement.
- 28. This Agreement supersedes all previous agreements and representations either written or verbal heretofore made between OEU and Customer with respect to matters herein contained. This Agreement, when duly executed, constitutes the only Agreement between parties hereto relative to the matters herein described. This Agreement shall continue in effect from year to year until either party gives sixty (60) days' notice of its intent to terminate this Agreement.

(Continued on Sheet No. 21.7)

Effective: October 1, 2019

OCALA ELECTRIC UTILITY OCALA, FLORIDA (Continued from Sheet No. 21.6)

FIRST REVISED SHEET NO. 21.7 CANCELS ORIGINAL SHEET NO. 21.7

29. This Agreement shall be governed by and construed and enforced in accordance with the laws, rules and regulations of the State of Florida and OEU's tariff as it may be modified, changed, or amended from time to time, including any amendments modification or changes to OEU's Net-Metering Service Rate Schedule, the schedule applicable to this Agreement. The Customer and OEU agree that any action, suit, or proceeding arising out of or relating to this Interconnection Agreement shall be initiated and prosecuted in the state court of competent jurisdiction located in Marion County, Florida, and OEU and the Customer irrevocably submit to the jurisdiction and venue of such court. To the fullest extent permitted by law, each Party hereby irrevocably waives any and all rights to a trial by jury and covenants and agrees that it will not request a trial by jury with respect to any legal proceeding arising out of or relating to this Interconnection Agreement.

None of the provisions of this Interconnection Agreement shall be considered waived by either Party except when such waiver is given in writing. No waiver by either Party of any one or more defaults in the performance of the provisions of this Interconnection Agreement shall operate or be construed as a waiver of any other existing or future default or defaults. If any one or more of the provisions of this Interconnection Agreement or the applicability of any provision to a specific situation is held invalid or unenforceable, the provision shall be modified to the minimum extent necessary to make it or its application valid and enforceable, and the validity and enforceability of all other provisions of this Interconnection Agreement and all other applications of such provisions shall not be affected by any such invalidity or unenforceability. This Interconnection Agreement does not govern the terms and conditions for the delivery of power and energy to non-generating retail customers of OEU's electrical distribution system.

- 30. This Agreement incorporates by reference the terms of the tariff filed with the Florida Public Service Commission by OEU, including OEU's Net-Metering Service Rate Schedule, and associated technical terms and abbreviations, general rules and regulations and standard electric service requirements (as may be applicable) are incorporated by reference, as amended from time to time. To the extent of any conflict between this Agreement and such tariff, the tariff shall control.
- 31. OEU and Customer recognize that the Florida Statutes and/or the Florida Public Service Commission Rules, including those directly addressing the subject of this Agreement, may be amended from time to time. In the event that such statutes and/or rules are amended that affect the terms and conditions of this Agreement, OEU and Customer agree to supersede and replace this Agreement with a new Interconnection Agreement, which complies with the amended statutes/rules.

(Continued on Sheet No. 21.8)

Issued by: Michael Poucher, P.E. Effective: October 1, 2019
Electric Utility Director

OCALA ELECTRIC UTILITY OCALA, FLORIDA (Continued from Sheet No. 21.7)

FIRST REVISED SHEET NO. 21.8 CANCELS ORIGINAL SHEET NO. 21.8

- 32. Customer acknowledges that its provision of electricity to OEU hereunder is on a first-offered, first-accepted basis and subject to diminution and/or rejection in the event the total amount of electricity delivered to OEU pursuant to the OEU's Net-Metering Service Rate Schedule, (as filed with the Florida Public Service Commission), from all participating OEU customers, exceeds two and one-half percent (2.5%) of the aggregate customer peak demand on the OEU system.
- 33. This Agreement is solely for the benefit of OEU and Customer and no right nor any cause of action shall accrue upon or by reason, to or for the benefit of any third party not a formal party to this Agreement. Nothing in this Agreement, expressed or implied, is intended or shall be construed to confer upon any person or corporation other than OEU or Customer, any right, remedy, or claim under or by reason of this Agreement or any of the provisions or conditions of this Agreement; and, all provisions, representations, covenants, and conditions contained in this Agreement shall inure to the sole benefit of and be binding upon OEU and Customer and their respective representatives, successors, and assigns. Further, no term or condition contained in this Agreement shall be construed in any way as a waiver by OEU of the sovereign immunity applicable to OEU as established by Florida Statutes, 768.28.

OCALA ELECTRIC UTILITY OCALA, FLORIDA (Continued from Sheet No. 21.8)

FIRST REVISED SHEET NO. 21.9 CANCELS ORIGINAL SHEET NO. 21.9

IN WITNESS WHEREOF, Customer and OEU have executed this Agreement the day and year first above written.

City of Ocala Electric Utility:	Customer:
By:	By: James D. Woland
Title: CFO	(Print Name) Jones). Noland
Date: 6/27/2025	(Signature) Date: 3-19-29
	City of Ocala Electric Utility Account Number:
	5 2 357 1-2 5 2 044
Approved as to form and legality:	
Signed by: William E. Scyton	
William E. Sexton, Esq.	_
City Attorney	

Issued by: Michael Poucher, P.E.
Electric Utility Director

CONTRACT# ELE/250763

2197

Slid

Homeowners Renewal Declaration

Customer Service: 1-800-748-2030

PO Box 1779 Columbia, SC 29202-1779

Policy Effective Date: SIC3084546 **Policy Expiration Date:** 10/21/2024 10:31 PM

Claim Reporting Number: 1-866-230-3758 12/15/2024

12/15/2025 12:01 AM at property address

Named Insured and Mailing Address:

James Noland Denise Noland 2420 SE 52nd Ave Ocala, FL 34480-6416

Policy Number:

Process Date:

Agency: 7741763

Tarayn McLeod & Associates, LLC

Address:

1212 N.E. 36TH Ave OCALA, FL 34470

Phone Number:

(352)236-2126

Email:

taraynmcleod@allstate.com

Renewal Change(s):

Phone Number:

The amount of premium increase due to approved rate increase is: \$128.00

The amount of premium increase due to coverage change is: \$68.00

Property Coverage A limit increased at renewal due to an inflation factor of 4.00%, as determined by the "ISO 360 Value" to maintain insurance to the approximate replacement cost of your home.

In return for the payment of premium, coverage is provided where premium and limit of liability are shown. Flood coverage is not provided by this policy.

Location(s) of Property Insured:

2420 SE 52nd Ave

Ocala, FL 34480-6416

Property Characteristics:

Form: Rating Tier: Territory:

HO-3 Preferred 792 - Marion

(352)304-5194

County: Burglar Alarm: Roof Year:

0083-Marion County None 2017

Protection Class: Construction Type:

Month/Year Built: Structure Type: Fire Alarm:

02 Masonry 12/1983 **Dwelling**

None

BCEG: Occupancy: Usage:

Number of Families: **Automatic Sprinklers:** 99 Owner Primary 1 Family

None

One or more openings no WBDP

Unknown or Undetermined (C)

Other Roof (C)

Mitigation Characteristics:

Building Code Indicator: Roof Cover and Attachment:

Roof Deck Attachment:

Unknown or does not meet A or B Opening Protection:

2001 FBC or roof permit 3/2002 or Secondary Water Resistance:

later (A)

2% of Coverage A = \$6,240

8d @ 6"/6" or Dimensional Lumber Roof Geometry:

(C) Gable End Bracing: Toe Nails (A) **Roof Wall Connection:**

Hurricane Deductible:

All Other Peril Deductible: \$2,500

Fees/Assessments: \$10.74 Policy Premium: \$2,129.00

IN CASE OF LOSS WE COVER ONLY THAT PART OF THE LOSS OVER THE DEDUCTIBLE AMOUNT UNLESS OTHERWISE STATED IN THE POLICY. PLEASE SEE NOTICES ON PAGE 4. Coverage

Coverage A - Dwelling Coverage B - Other Structures Coverage C - Personal Property Coverage D - Loss Of Use Coverage E - Personal Liability Coverage F - Medical Payments

Limit \$312,000

Total Annual Premium: \$2,140.00

\$4,060.00 \$6,240 Included (\$78.00) \$78,000 \$31,200 Included \$30.00 \$300,000 Included \$5,000

\$4,012.00 **Total Basic Premium:**

10/21/2024

Premium

AUTHORIZED COUNTERSIGNATURE


Insured Copy

Page 1 of 4

FL SICDEC 04 22

SHEET NUMBER

PV-4

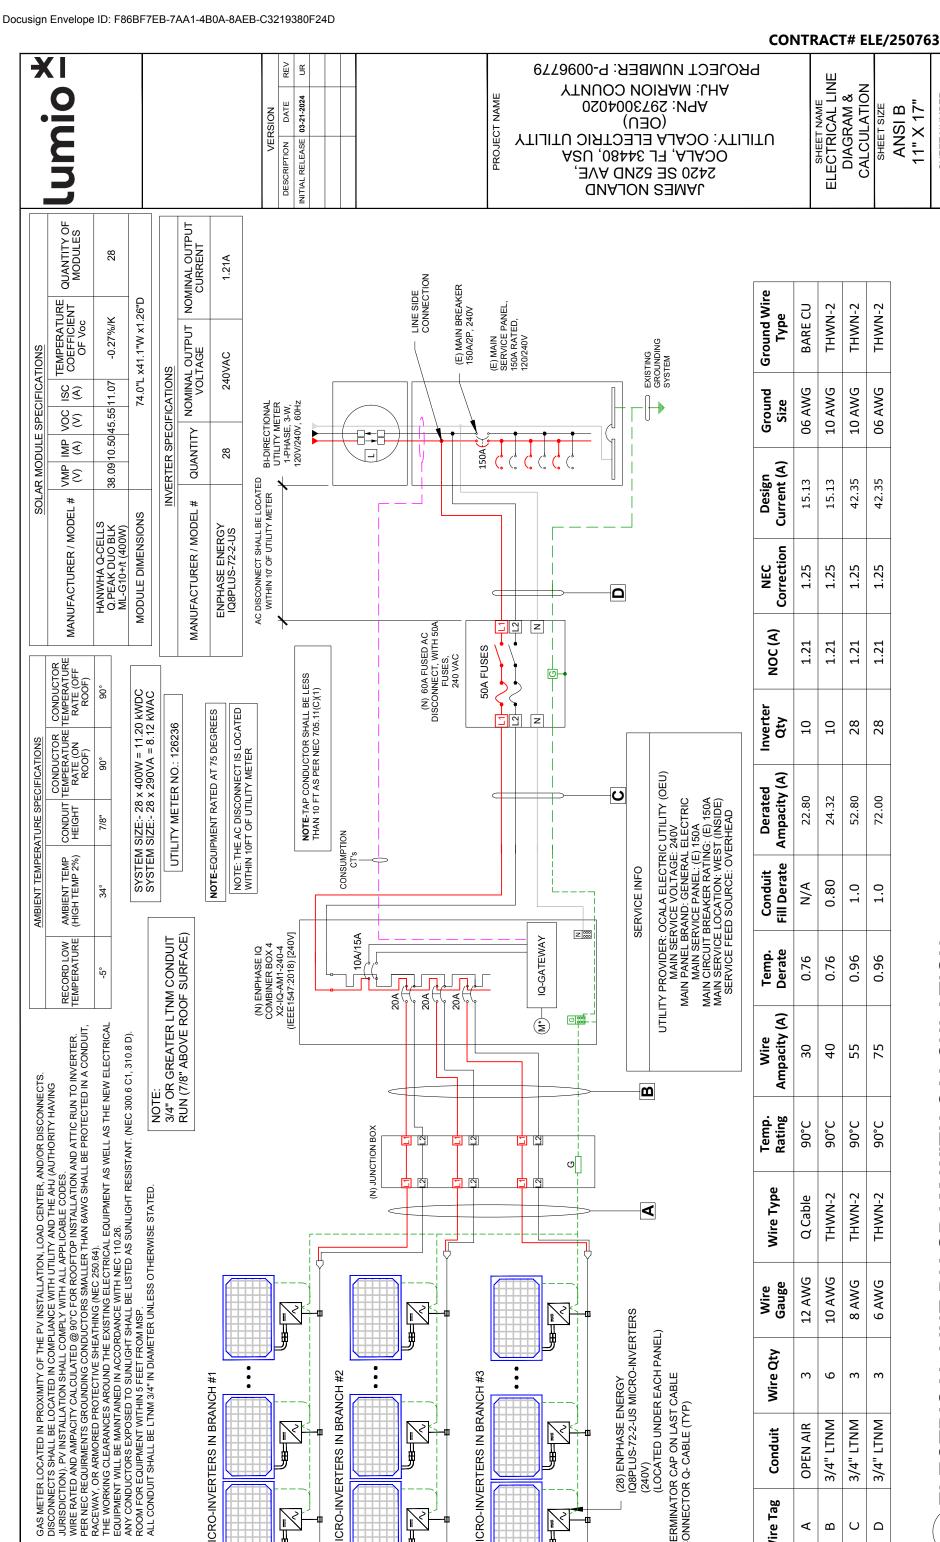

Q8PLUS-72-2-US MICRO-INVERTERS

(28) ENPHASE ENERGY

09 MICRO-INVERTERS IN BRANCH #3

10 MICRO-INVERTERS IN BRANCH #1

09 MICRO-INVERTERS IN BRANCH

╽

(LOCATED UNDER EACH PANEL)

TERMINATOR CAP ON LAST CABLE

CONNECTOR Q- CABLE (TYP)

Wire Qty

Conduit

Wire Tag

 $^{\circ}$ 9 $^{\circ}$ က

OPEN AIR


⋖

3/4" LTNM 3/4" LTNM 3/4" LTNM

В \circ Δ

ELECTRICAL LINE DIAGRAM WITH CALCULATION

SCALE: NTS

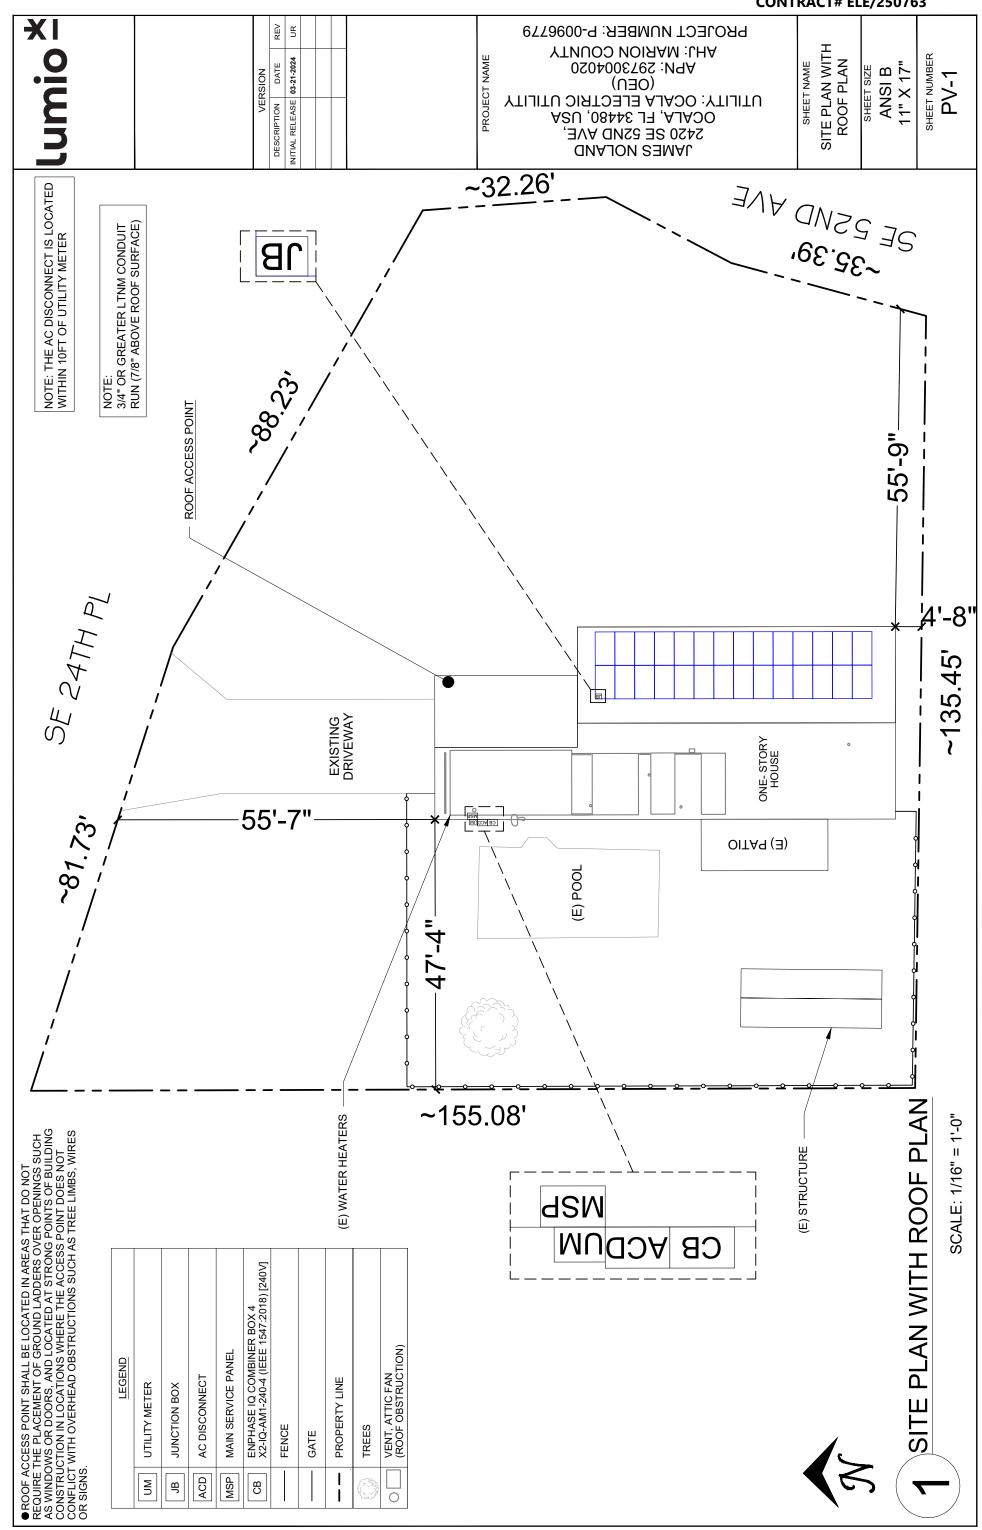

CONTRACT# ELE/250763

ΧI		REV	UR		
. <u>6</u>	VERSION	DATE	03-21-2024		
Lum	VEF	DESCRIPTION	INITIAL RELEASE		

PROJECT NUMBER: P-0096779 YTUUOO NOIAAM : LHA

UTILITY: OCALA ELECTRIC UTILITY
(OEU)
APN: 2973004020 OCALA, FL 34480, USA 2420 SE 22ND AVE JAMES NOLAND

PROJECT NAME

SPEC SHEETS SHEET NAME

ANSI B 11" X 17"

SHEET NUMBER

PV-8

IQ8 and IQ8+ Microinverters

IQ8 and IQ8+ Microinverters	₫	verters	
INPUT DATA (DC)	UNITS	148-60-2-US	108PLUS-72-2-US
Commonly used module pairings ¹	Μ	235-350	235-440
Module compatibility	1	To meet compatibility, PV modules must be within maximum input DC voltage and maximum module i _e listed below. Module compatibility can be checked at https://enphase.com/installers/microfiverters/calculator	ut DC voltage and maximum module I listed below. se.com/installers/microinverters/calculator
MPPT voltage range	>	27-37	27-45
Operating range	>	16-48	16-58
Minimum/Maximum start voltage	>	22/48	22/58
Maximum input DC voltage	>	50	09
Maximum continuous input DC current	∢	01	12
Maximum input DC short-circuit current	∢	25	
Maximum module I _{sc}	∢	20	
Overvoltage class DC port	-0	=	
DC port backfeed current	Ψ	0	
PV array configuration	1	- 1×1 ungrounded array; no additional DC side protection required; AC side protection requires maximum 20 A per branch circuit.	side protection requires maximum 20 A per branch circu

a look of coming office			
packfeed current	Ψ	0	
configuration	I	- 1×1 ungrounded array; no additional DC side protection required; AC side protection requires maximum 20 A per b	AC side protection requires maximum 20 A per b
ATA (AC)	UNITS	108-60-2-US	108PLUS-72-2-US
putpower	٨	245	300
continuous output power	۸	240	290
grid voltage (L-L)	>	240, split-phase (L-L), 180°	(L-L), 180°
and Maximum grid voltage ²	>	211-264	4
		4 7	

UT DATA (AC)	UNITS	108-60-2-US	108PLUS-72-2-US
output power	VA	245	300
mum continuous output power	VA	240	290
inal grid voltage (L-L)	>	240, split-phase (L-L.), 180°	se (L-L), 180°
num and Maximum grid voltage?	>	211-264	264
mum continuous output current	٨	1.0	1.21
inalfrequency	ZH	09	0
nded frequency range	ZH.	47-68	99
hort-circuit fault current over a cycles	Arms	2	
mum units per 20 A (L-L) branch it?	1	91	ti ti
harmonic distortion	%	\$	10
voltage class AC port	1	=	
ort backfeed current	шА	30	0
ar factor setting	1	1.0	
tied power factor (adjustable)	t	0.85 leading 0.85 lagging	. 0.85 lagging
efficiency	3%	7.79	7
weighted efficiency	3%	76	7
time neutral neutralies	1971	132	36

NEWA IYPO	ental category/ UV exposure rating
NEW A Type	patral catagory/ IV exposite ratio
Class II double-insulated, corrosi	
ld.	degree
\$	for wet locations
Natural of Colline	

Microgrid-forming

• Compiliant with the latest advanced grid support*

for a support*

Fearor automatic updates for the latest grid requirements

• Configurable to support a wide range of grid profiles

• Meet CA Rule 21 (LL T41-SA) and IEEE*
1547-2018 (UL T741-SB 3" Ed.)

⊖ ENPHASE

IQ8 and IQ8+ Microinverters

Our newest IO8 Microin/verters are the industry's first microgrid-forming, software-defined microinwarters with split-phase power conventsion capability to convert DC power to AC power efficiently. The brain of the semi-conductor-based microinwarter is or proprietary application-specific integrated circuit (ASIC), which enables the microinwarter to operate in grid-tied or for grid modes. This chip is built using advanced S5-mit technology with high-speed donated in a superfast response times to changing loads and grid events, alleviating constraints on battery sting for home energy systems.

High productivity and reliability
Poduce power even when the grid is down
Wore than one million cumulative hours of testing
of testing
Class II double-insulated enclosure
PV modules
PV modules

Part of the Enphase Energy System, IOS Series Microinverters integrate with the IO Battery, IO Gateway, and the Enphase App monitoring and analysis software.

CERTIFIED SACETY

REV N.

DATE

VERSION

03-21-2024

ΧI

SHEET NAME

CELLMODEM-M1-06-SP-05, CELLMODEM-M1-06-AT-05 (4G based LTE-M1 cellular modem). Note that an Mobile Connect cellular modem is required for all Enphase Energy System installations.

20A to 50A breaker inputs: 14 to 4 AWG copper conductors
 60A breaker branch input; 4 to 1/0 AWG copper conductors
 Main lug combined output; 10 to 2/0 AWG copper conductors
 Neutral and ground; 14 to 1/0 copper conductors
 Neutral and ground; 14 to 1/0 copper conductors
 Always follow local code requirements for conductor sizing.

Up to 3,000 meters (9,842 feet)

IEEE 802.11b/g/n

INTERNET CONNECTION OPTIONS

Optional, IEEE 802.3, Cat5E (or Cat6) UTP Ethernet cable (not included)

PROJECT NUMBER: P-0096779 YTNUOO NOIAAM : LHA

(OEU) APN: 2973004020


UTILITY: OCALA ELECTRIC UTILITY

OCALA, FL 34480, USA 2420 SE 52ND AVE JAMES NOLAND

PROJECT NAME

Enphase Networking Data Sheet

IQ Combiner 4/4C

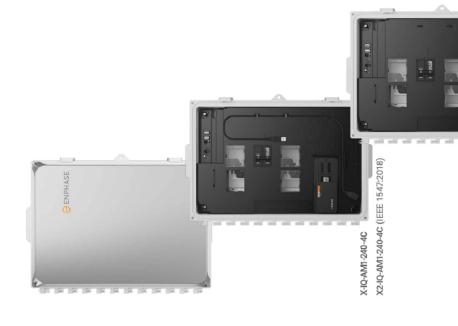

enclosure. It streamlines IQ Microinverters and storage installations by providing a consistent, pre-wired solution for residential applications. The IQ Combiner 4/4C with IQ Gateway and It offers up to four 2-pole input circuits and integrated LTE-M1 cell modem (included interconnection equipment into a single only with IQ Combiner 4C) consolidates Eaton BR series busbar assembly.

Smart

- Includes IQ Gateway for communication and control Includes Mobile Connect cellular modem
 - (CELLMODEM-M1-06-SP-05), included only with
- Includes solar shield to match Enphase IQ Battery aesthetics and deflect heat Supports Wi-Fi, Ethernet, or cellular connectivity
 - Optional AC receptacle available for PLC bridge Provides production metering and consumption
 - monitoring

Simple

Mounts on single stud with centered brackets Supports bottom, back and side conduit entry

- Allows up to four 2-pole branch circuits for 240VAC plug-in breakers (not included)
 - 80A total PV or storage branch circuits

Reliable

- Durable NRTL-certified NEMA type 3R enclosure Five-year limited warranty
- Two years labor reimbursement program coverage included for both the IQ Combiner SKU's UL listed
- X2-IQ-AM1-240-4 and X2-IQ-AM1-240-4C comply with IEEE 1547:2018 (UL 1741-SB, 3rd Ed.)

X2-IQ-AM1-240-4 (IEEE 1547:2018)

X-IQ-AM1-240-4



Compliance, IQ Gateway

ompliance, IQ Combi

COMPLIANCE

1Q Combiner 4/4C

MODEL NUMBER

IQ Combiner 4 X-IQ-AM1-240-4 X2-IQ-AM1-240-4 (IEEE 1547:2018)	IQ Combiner 4 with IQ Gateway printed circuit board for integrated revenue grade PV production metering (ANSI C12.20 ± 0.5%) and consumption monitoring (± 2.5%). Includes a silver solar shield to match the IQ Battery and IQ System Controller 2 and to deflect heat.	
IQ Combiner 4C X-IQ-AM1-240-4C X2-IQ-AM1-240-4C (IEEE 1547:2018)	IQ Combiner 4C with IQ Gateway printed circuit board for integrated revenue grade PV production metering (ANSI CT2.20 ± 0.5%) and consumption monitoring (± 2.5%). Includes Mobile Connect cellular modem (CELLMODEM-M1-06-SP-05), a plug-and-play industrial-grade cell modem for systems up to 60 microinverters. (Available in the US, Canada, Mexico, Puerto Rico, and the US Vigin Islands, where there is adequate cellular ever/ce in the installation area.) Includes a silver solar shield to match the IQ Battery and IQ System Controller and to deflect hear.	
ACCESSORIES AND REPLACEMENT PARTS	(not included, order separately)	
Supported microinverters	IQ6, IQ7, and IQ8. (Do not mix IQ6/7 Microinverters with IQ8)	
Communications Kit COMMS-CELLMODEM-M1-06 CELLMODEM-M1-06-SP-05 CELLMODEM-M1-06-A7-05	- includes COMMS-KIT-01 and CELLMODEM-MI-06-SP-05 with 5-year Sprint data plan - 4G based LTE-MI cellular modem with 5-year Sprint data plan - 4G based LTE-MI cellular modem with 5-year AT&T data plan	VER
Circuit Breakers BRK-10A-2-240V BRK-15A-2-240V BRK-20A-2P-240V BRK-11SA-2P-240V-B	Supports Eaton BR210, BR215, BR220, BR230, BR240, BR250, and BR260 circuit breakers. Circuit breaker, 2 pole, 104, Eaton BR215 Circuit breaker, 2 pole, 204, Eaton BR215 Circuit breaker, 2 pole, 204, Eaton BR220 Circuit breaker, 2 pole, 154, Eaton BR215 Circuit breaker, 2 pole, 154, Eaton BR2158 with hold down kit support Circuit breaker, 2 pole, 154, Eaton BR2158 with hold down kit support	INITIAL RELEASE (
XA-SOLARSHIELD-ES	Replacement solar shield for IQ Combiner 4/4C	
XA-PLUG-120-3	Accessory receptacle for Power Line Carrier in 1Q Combiner 4/4C (required for EPLC-01)	
X-IQ-NA-HD-125A	Hold-down kit for Eaton circuit breaker with screws	
Consumption monitoring CT (CT-200-SPLIT/CT-200-CLAMP)	A pair of 200A split core current transformers	
ELECTRICAL SPECIFICATIONS		
Rating	Continuous duty	
System voltage	120/240VAC, 60 Hz	
Eaton BR series busbar rating	125A	
Max. continuous current rating	65A	731 000
Max. continuous current rating (input from PV/storage)	64A	
Max. fuse/circuit rating (output)	90A	人.
Branch circuits (solar and/or storage)	Up to four 2-pole Eaton BR series Distributed Generation (DG) breakers only (not included)	— ТІ <u>,</u>
Max. total branch circuit breaker rating (input)	80A of distributed generation/95A with IQ Gateway breaker included	71.
IQ Gateway breaker	10A or 15A rating GE/Siemens/Eaton included	 ⊁
Production metering CT	200A solid core pre-installed and wired to IQ Gateway) (Si 'Si
MECHANICAL DATA		JV.
Dimensions (WxHxD)	37.5 cm x 49.5 cm x 16.8 cm (14.75 in x 19.5 in x 6.63 in). Height is 53.5 cm (21.06 in) with mounting brackets.	A (
Weight	7.5 kg (16.5 lbs)	148 1D
Ambient temperature range	-40°C to +46°C (-40°F to 115°F)	128 34
Cooling	Natural convection, plus heat shield	3 E 9 E 1 S
Enclosure environmental rating	Outdoor, NRTL-certified, NEMA type 3R, polycarbonate construction	g'' BE

© 2022 Enphase Energy, All rights reserved. Enphase, the Enphase logo, IQ Combiner 4/4C, and other names are trademarks of Enphase Energy, Inc. Data subject to change.

UL 60601-1/CANCSA 22.2 No. 61010-1

SPEC SHEETS

CA Rule 21 (UL 1741-SA)
IEEE 1547-2018 - UL 1741-SB, 3° Ed. (X2-IQ-AM1-240-4 and X2-IQ-AM1-240-4C)
CAN/CSA C22.2 No. 107.1, Title 47 CFR, Part 15, Class B, ICES 003
Production metering: ANSI C12.20 accuracy class 0.5 (PV production)
Consumption metering: accuracy class 2.5

11" X 17" SHEET SIZE **ANSI B**

IQ-C-4-4C-DS-0103-EN-US-12-29-2022

SHEET NUMBER PV-9



To learn more about Enphase offerings, visit enphase.com IQ-C4-4C-DS-0103-EN-US-12-29-2022

REV N.

VERSION

03-21-2024 DATE

INITIAL RELEASE DESCRIPTION

ΧI

CONTRACT# ELE/250763

SPEC SHEETS

SHEET SIZE **ANSI B**

SHEET NAME

-40°F up to +185°F (-40°C up to +85°C)

Class II

PV module classification

/1000 (UL)

[%/K]

Nominal Module Operating Temperature

Temperature Coefficient of Voc

+0.04

-0.34

ML-G10+ SERIES Q.PEAK DUO B

20.9% Maximum Module Efficiency 390-410 Wp | 132 Cells

Q.PEAK DUO BLK ML-G10+/1

MODEL




Mechanical Specification



Q.PEAK DUO BLK ML-G10+ SERIES

48.5 lbs (22.0 kg) 0.13 in (3.2 mm) lpre-stressed glass with anti-reflection technology With anti-reflection technology Transparent composite film with black grid Black anodised aluminium 6 × 22 monocrystalline QANTUM solar half cells 2.09-38 lin × 1.26-2.36 in × 0.59-0.71 in (53-101 mm × 32-60 mm × 15-18 mm), lP67, with bypass diodes 4 mm² Solar cable; (+) ≥ 72.04 in (830 mm) Släubil MG4; lP68	74.0 in × 41 in × 1.26 in (including frame) (1879 mm × 1045 mm × 32 mm)	hauseoi en
4 - Generating points o DEE (4.5 mm) 2.70.04 (8.50 mm) Lases — 2.70.04 (8.50 mm) TERIAL A OFF (6.00 mm)	48.51bs (22.0kg)	
(1404) — 2.7.7.00° (1000 cm) 4 4 1 Mourtrey ship (DERIA, M.) — 1.50° (20 cm) EERIA, A. (000° (1000 cm) — 1.50° (20 cm)	0.13 in (3.2 mm) thermally pre-stressed glass with anti-reflection technology	1
Lasei — 2.72.07 (85) mm 4 a Moorteng bland (700, A) CERAA, B (007) (600)	Transparent composite film with black grid	
1.480cl — 2.72.024 (4000 mm) 4. Mouring item (DCHA, A, 0.05') (dcm) EXEA, A, 0.05') (dcm)	Black anodised aluminium	
4 - Mouring lamp (CERA, A) A GAST (demy	6 × 22 monocrystalline Q.ANTUM solar half cells	Label — 2 72.04" (830 nm)
- 126 (33 ms)	2.09-3.98 in × 1.26-2.36 in × 0.59-0.71 in (53-101 mm × 32-60 mm × 15-18 mm), IP67, with bypass diodes	. —
+ 126 (20 cm)	4mm² Solar cable; (+) ≥72.04 in (1830mm), (-) ≥72.04 in (1830	
	Stäubli MC4; IP68	

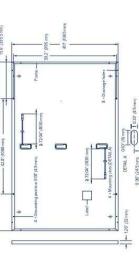

Electrical

Connector

Cable

Junction box

Front Cover Back Cover

Weight Format

2	POWER CLASS			390		395		400		405		410
Z	NIMUM PERFORMANCE AT STAI	NDARD TES	r CONDITI	ONS, STC	(POWER TO	LERANCE +	+5 W/-0W)					
	BSTC* BSTC*				BSTC*		BSTC*		BSTC.		BSTC.	
	Power at MPP ¹	P _{NEPP}	M	390	426.6	395	432.1	400	437.5	405	443.0	410
ι	Short Circuit Current	N	Ā	11.01	12.05	11.04	12.08	11.07	12.11	11.10	12.15	1113
unu	Open Circuit Voltage ¹	V	Σ	45.49	45.65	45.52	45.68	45.55	45.72	45.59	45.75	45.62
ilnii	Current at MPP	devi	[A]	10.39	11.37	10.45	11.43	10.50	11.49	10.56	11.55	10.61
N	Voltage at MPP	V	Σ	37.54	37.53	37.81	37.81	38.09	38.08	38.36	38.35	38.63
	Efficiency ¹	_	[%]	≥19.9		≥ 20.1		≥20.4		≥20.6		≥20.9

QANTUM DUO Z Technology with zero gap cell layout boosts module efficiency up to 20.9%.

Breaking the 20% efficiency barrier

Inclusive 25-year product warranty and 25-year linear performance warranty.

25 vales Warranty

A reliable investment

Long-term yield security with Anti LeTID Technology, Anti PID Technology² and Hot-Spot Protect.


Enduring high performance


12.18 45.78

Measurement tolerances P_{was}±3%; I_{so} V_{cc}±5% at STC: 1000 W/m², *at BSTC: 1000 W/m² + φ × 135 W/m², φ = 70 %±10%, 25±2°C, AM 1.5 according to IEC 60904-3 Efficiency Place and I_{EC} 70%±10% • Bifactiality given for rear side irradiation on top of STC (front side) • According to IEC 60904+2according to IEC 60904-3 MINIMUM PERFORMANCE AT NORMAL OPERATING CONDITIONS, NMOT?

	Power at MPP	P _{MPP}	M	292.6	296.3	300.1	303.8	307.6
	Short Circuit Current	_ы	₹	8.87	8.89	8.92	8.94	8.97
	Open Circuit Voltage	Voc	Σ	42.90	42.93	42.96	42.99	43.03
	Current at MPP	ddW	Ā	8.16	8.21	8.26	8.31	8.36
	Voltage at MPP	\ \	Σ	35.86	36.10	36.33	36.57	36.80
-	easurement tolerances P _{Mep} ±3%, I _{sc} ; V _{oc} ±5% at	6; Isc; Voc ±59	8 at STC:	1000 W/m², 25±2	30 W/m², 25±2°C, AM 1.5 according to IEC 60904-3 · 2800W/m², NMOT, spectr	IEC 60904-3 - 280	30W/m², NMOT, spectrum AM	1.5
	Acells PERFORMANCE WARRAN	RANTY			PERFORN	FRFORMANCE AT LOW IRRADIANCE	IRRADIANCE	

PROJECT NAME

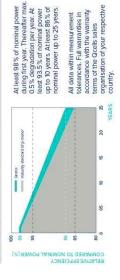

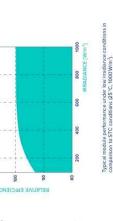

PROJECT NUMBER: P-0096779 YTNUOO NOIAAM : LHA

(OEU) APN: 2973004020


UTILITY: OCALA ELECTRIC UTILITY

OCALA, FL 34480, USA 2420 SE 52ND AVE JAMES NOLAND

IEMPERALORE COEFFICIENTS	ENIS			
Temperature Coefficient of I _{sc}			۵	a [%/K]
Temperature Coefficient of P	8:		>	[X/K]
Properties for System Design	em De	esign		
Aaximum System Voltage	Vsns	Σ		1000 (IEC)/
Maximum Series Fuse Rating		[A DC]		
Max. Design Load, Push/Pull3		[lbs/ft²]	75	75 (3600 Pa) /55
Max. Test Load, Push/Pull3		[lbs/ft ²]	113	113 (5400Pa)/84

Ocells is the first solar module manufacturer to pass the most comprehensive quality programme in the industry. The new "Quality Controlled PV" of the independent certification institute TUV Rheinland.

'See data sheet on rear for further information. ? APT test conditions according to IEC/TS 62804-12015, method A (~1500V, 96 h)

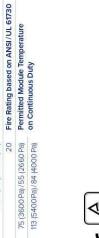



(E)

Rooftop arrays on residential buildings The ideal solution for:

Qcells pursues minimizing paper output in consideration of the global environment. the control of the global control of the properties as the control period of the global environment. Hawain o CELL American and be followed. Ground our brief 400, informe, CA 92081, SAI TEL 1949 178 59 96; EMAIL Receivable The control of the global control of the c

,ocoup d		20
y standard o		10
l coelis		2
		50
8 8	28 8	080

Optimal yields, whatever the weather with excellent low-light and temperature behaviour.

The most thorough testing programme in the industry

Innovative all-weather technology

High-tech aluminium alloy frame, certifled for high snow (5400 Pa) and wind loads (4000 Pa).

Extreme weather rating

35

TEMPERATURE COEFFICIENTS
'Standard terms of guarantee for the 5 PV companie highest production capacity, in 2021 (February 2021)

 Properties for Sy Maximum Series Fuse Ratin Maximum System Voltage

Qualifications and Certificates

UL 61730, CE-compliant,
Quality Controlled PV - TÜV Rheinland,
IEC 61215:2016, IEC 61730:2016,
U.S. Patent No. 9,893,215 (solar cells),





ocells

SHEET NUMBER

PV-7

11" X 17"



Certificate Of Completion

Envelope Id: F86BF7EB-7AA1-4B0A-8AEB-C3219380F24D

Subject: SIGNATURE: Net-Metering Agreement - James Noland (ELE/250763)

Source Envelope:

Document Pages: 26 Signatures: 5 **Envelope Originator:**

Initials: 0 Certificate Pages: 5 April Adolf

AutoNav: Enabled

Envelopeld Stamping: Enabled

Time Zone: (UTC-05:00) Eastern Time (US & Canada)

aadolf@ocalafl.gov IP Address: 216.255.240.104

110 SE Watula Avenue

City Hall, Third Floor

Ocala, FL 34471

Status: Completed

Record Tracking

Status: Original Holder: April Adolf Location: DocuSign

aadolf@ocalafl.gov 6/18/2025 7:54:08 PM

Security Appliance Status: Connected Pool: StateLocal

Storage Appliance Status: Connected Pool: City of Ocala - Procurement & Contracting Location: Docusign

4A55AB8A8ED04F3.

William E. Sexton

Signer Events Signature **Timestamp** Signed by:

William E. Sexton wsexton@ocalafl.gov City Attorney

Security Level: Email, Account Authentication

(None)

Signature Adoption: Pre-selected Style Using IP Address: 216.255.240.104

Electronic Record and Signature Disclosure:

Accepted: 9/15/2023 9:02:35 AM ID: 313dc6f2-e1d0-44c3-8305-6c087d6cdf0b

Janice Mitchell jmitchell@Ocalafl.org

City of Ocala

Security Level: Email, Account Authentication

(None)

CFO

Electronic Record and Signature Disclosure:

Accepted: 6/27/2025 11:04:38 AM

ID: b6d3de18-494f-431a-873c-b31b1432b1e4

Chris Gowder

chris.gowder@fmpa.com Chief Sys Ops & Tech Officer

Security Level: Email, Account Authentication

(None)

Electronic Record and Signature Disclosure:

Accepted: 6/27/2025 12:37:27 PM

ID: de2f537b-db08-4d69-88ad-44d1fe795eb7

Jania Mitchell

Signature Adoption: Pre-selected Style Using IP Address: 216.255.240.104

DocuSigned by:

087F58EBB34B474..

Signature Adoption: Uploaded Signature Image

Using IP Address: 2600:387:15:2818::3 Signed using mobile

Sent: 6/18/2025 8:15:43 PM Viewed: 6/26/2025 4:17:32 PM Signed: 6/26/2025 4:24:06 PM

Sent: 6/26/2025 4:24:09 PM Viewed: 6/27/2025 11:04:38 AM Signed: 6/27/2025 11:05:15 AM

Sent: 6/27/2025 11:05:17 AM Viewed: 6/27/2025 12:37:27 PM Signed: 6/27/2025 12:37:37 PM

In Person Signer Events	Signature	Timestamp
Editor Delivery Events	Status	Timestamp
Agent Delivery Events	Status	Timestamp
Intermediary Delivery Events	Status	Timestamp

Certified Delivery Events	Status	Timestamp
Carbon Copy Events	Status	Timestamp
Witness Events	Signature	Timestamp
Notary Events	Signature	Timestamp
	_	
Envelope Summary Events	Status	Timestamps
Envelope Summary Events Envelope Sent	Status Hashed/Encrypted	Timestamps 6/18/2025 8:15:43 PM
•		•
Envelope Sent	Hashed/Encrypted	6/18/2025 8:15:43 PM
Envelope Sent Certified Delivered	Hashed/Encrypted Security Checked	6/18/2025 8:15:43 PM 6/27/2025 12:37:27 PM
Envelope Sent Certified Delivered Signing Complete	Hashed/Encrypted Security Checked Security Checked	6/18/2025 8:15:43 PM 6/27/2025 12:37:27 PM 6/27/2025 12:37:37 PM

ELECTRONIC RECORD AND SIGNATURE DISCLOSURE

From time to time, City of Ocala - Procurement & Contracting (we, us or Company) may be required by law to provide to you certain written notices or disclosures. Described below are the terms and conditions for providing to you such notices and disclosures electronically through the DocuSign system. Please read the information below carefully and thoroughly, and if you can access this information electronically to your satisfaction and agree to this Electronic Record and Signature Disclosure (ERSD), please confirm your agreement by selecting the check-box next to 'I agree to use electronic records and signatures' before clicking 'CONTINUE' within the DocuSign system.

Getting paper copies

At any time, you may request from us a paper copy of any record provided or made available electronically to you by us. You will have the ability to download and print documents we send to you through the DocuSign system during and immediately after the signing session and, if you elect to create a DocuSign account, you may access the documents for a limited period of time (usually 30 days) after such documents are first sent to you. After such time, if you wish for us to send you paper copies of any such documents from our office to you, you will be charged a \$0.00 per-page fee. You may request delivery of such paper copies from us by following the procedure described below.

Withdrawing your consent

If you decide to receive notices and disclosures from us electronically, you may at any time change your mind and tell us that thereafter you want to receive required notices and disclosures only in paper format. How you must inform us of your decision to receive future notices and disclosure in paper format and withdraw your consent to receive notices and disclosures electronically is described below.

Consequences of changing your mind

If you elect to receive required notices and disclosures only in paper format, it will slow the speed at which we can complete certain steps in transactions with you and delivering services to you because we will need first to send the required notices or disclosures to you in paper format, and then wait until we receive back from you your acknowledgment of your receipt of such paper notices or disclosures. Further, you will no longer be able to use the DocuSign system to receive required notices and consents electronically from us or to sign electronically documents from us.

All notices and disclosures will be sent to you electronically

Unless you tell us otherwise in accordance with the procedures described herein, we will provide electronically to you through the DocuSign system all required notices, disclosures, authorizations, acknowledgements, and other documents that are required to be provided or made available to you during the course of our relationship with you. To reduce the chance of you inadvertently not receiving any notice or disclosure, we prefer to provide all of the required notices and disclosures to you by the same method and to the same address that you have given us. Thus, you can receive all the disclosures and notices electronically or in paper format through the paper mail delivery system. If you do not agree with this process, please let us know as described below. Please also see the paragraph immediately above that describes the consequences of your electing not to receive delivery of the notices and disclosures electronically from us.

How to contact City of Ocala - Procurement & Contracting:

You may contact us to let us know of your changes as to how we may contact you electronically, to request paper copies of certain information from us, and to withdraw your prior consent to receive notices and disclosures electronically as follows:

To contact us by email send messages to: contracts@ocalafl.org

To advise City of Ocala - Procurement & Contracting of your new email address

To let us know of a change in your email address where we should send notices and disclosures electronically to you, you must send an email message to us at contracts@ocalafl.org and in the body of such request you must state: your previous email address, your new email address. We do not require any other information from you to change your email address.

If you created a DocuSign account, you may update it with your new email address through your account preferences.

To request paper copies from City of Ocala - Procurement & Contracting

To request delivery from us of paper copies of the notices and disclosures previously provided by us to you electronically, you must send us an email to contracts@ocalafl.org and in the body of such request you must state your email address, full name, mailing address, and telephone number. We will bill you for any fees at that time, if any.

To withdraw your consent with City of Ocala - Procurement & Contracting

To inform us that you no longer wish to receive future notices and disclosures in electronic format you may:

i. decline to sign a document from within your signing session, and on the subsequent page, select the check-box indicating you wish to withdraw your consent, or you may;

ii. send us an email to contracts@ocalafl.org and in the body of such request you must state your email, full name, mailing address, and telephone number. We do not need any other information from you to withdraw consent.. The consequences of your withdrawing consent for online documents will be that transactions may take a longer time to process..

Required hardware and software

The minimum system requirements for using the DocuSign system may change over time. The current system requirements are found here: https://support.docusign.com/guides/signer-guide-signing-system-requirements.

Acknowledging your access and consent to receive and sign documents electronically

To confirm to us that you can access this information electronically, which will be similar to other electronic notices and disclosures that we will provide to you, please confirm that you have read this ERSD, and (i) that you are able to print on paper or electronically save this ERSD for your future reference and access; or (ii) that you are able to email this ERSD to an email address where you will be able to print on paper or save it for your future reference and access. Further, if you consent to receiving notices and disclosures exclusively in electronic format as described herein, then select the check-box next to 'I agree to use electronic records and signatures' before clicking 'CONTINUE' within the DocuSign system.

By selecting the check-box next to 'I agree to use electronic records and signatures', you confirm that:

- You can access and read this Electronic Record and Signature Disclosure; and
- You can print on paper this Electronic Record and Signature Disclosure, or save or send this Electronic Record and Disclosure to a location where you can print it, for future reference and access; and
- Until or unless you notify City of Ocala Procurement & Contracting as described above, you consent to receive exclusively through electronic means all notices, disclosures, authorizations, acknowledgements, and other documents that are required to be provided or made available to you by City of Ocala Procurement & Contracting during the course of your relationship with City of Ocala Procurement & Contracting.