


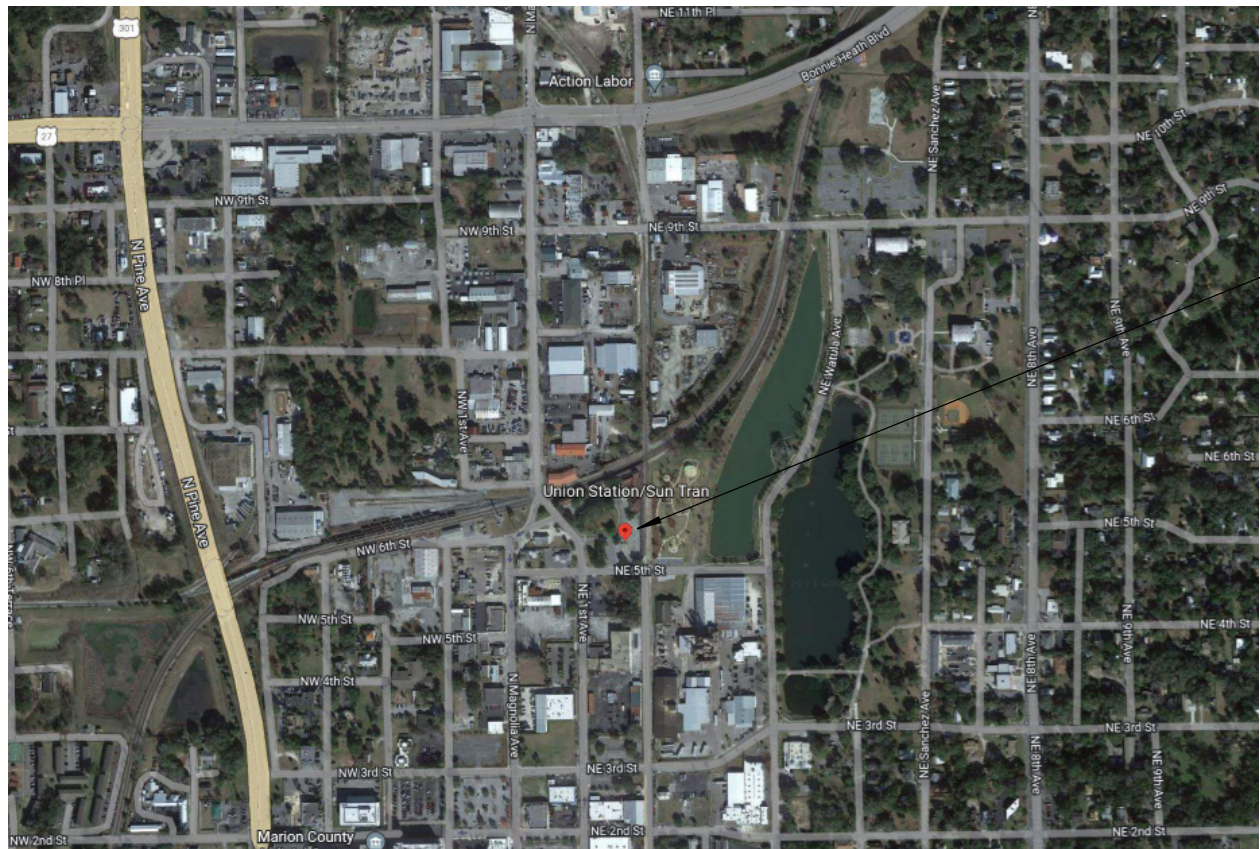

PROJECT LOCATION




PROPOSED BUILDING LOCATION


City of Ocala
SunTran -Union Station- Restrooms and Ticketing Kiosk

501 NE 1st Avenue, Ocala, Florida 34470

PROGRESS SET - CONSTRUCTION DOCUMENTS
MAY 01-2023

GENERAL INDEX				
SHEET NO.	DESCRIPTION	ISSUE DATE	REV.	REV. DATE
GN-000	COVER SHEET			
GN-002	PROJECT DESCRIPTION, GENERAL NOTES, CODE ANALYSIS, SYMBOL LEGEND			
CIVIL INDEX				
SHEET NO.	DESCRIPTION	ISSUE DATE	REV.	REV. DATE
STRUCTURAL INDEX				
SHEET NO.	DESCRIPTION	ISSUE DATE	REV.	REV. DATE
ARCHITECTURAL INDEX				
SHEET NO.	DESCRIPTION	ISSUE DATE	REV.	REV. DATE
A-101	FIRST FLOOR PLAN & REFLECTED CEILING PLAN			
A-102	ROOF PLAN			
A-103	FINISH FLOOR PLAN, ENLARGED TICKET COUNTER AND FINISH SCHEDULE	02/22/23		
A-201	EXTERIOR ELEVATIONS			
A-301	BUILDING SECTIONS			
A-401	TYPICAL ACCESSIBILITY AND MOUNTING HEIGHTS			
A-402	ENLARGED RESTROOM PLANS AND ELEVATIONS	02/21/23		
A-501	PARTITION TYPES			
A-502	ROOF, DOOR AND WINDOW DETAILS	02/24/23		
A-503	CEILING DETAILS			
A-504	INTERIOR DETAILS			
A-505	MILLWORK DETAILS			
A-601	DOOR AND WINDOW SCHEDULE			
MECHANICAL INDEX				
SHEET NO.	DESCRIPTION	ISSUE DATE	REV.	REV. DATE
ELECTRICAL INDEX				
SHEET NO.	DESCRIPTION	ISSUE DATE	REV.	REV. DATE
PLUMBING INDEX				
SHEET NO.	DESCRIPTION	ISSUE DATE	REV.	REV. DATE

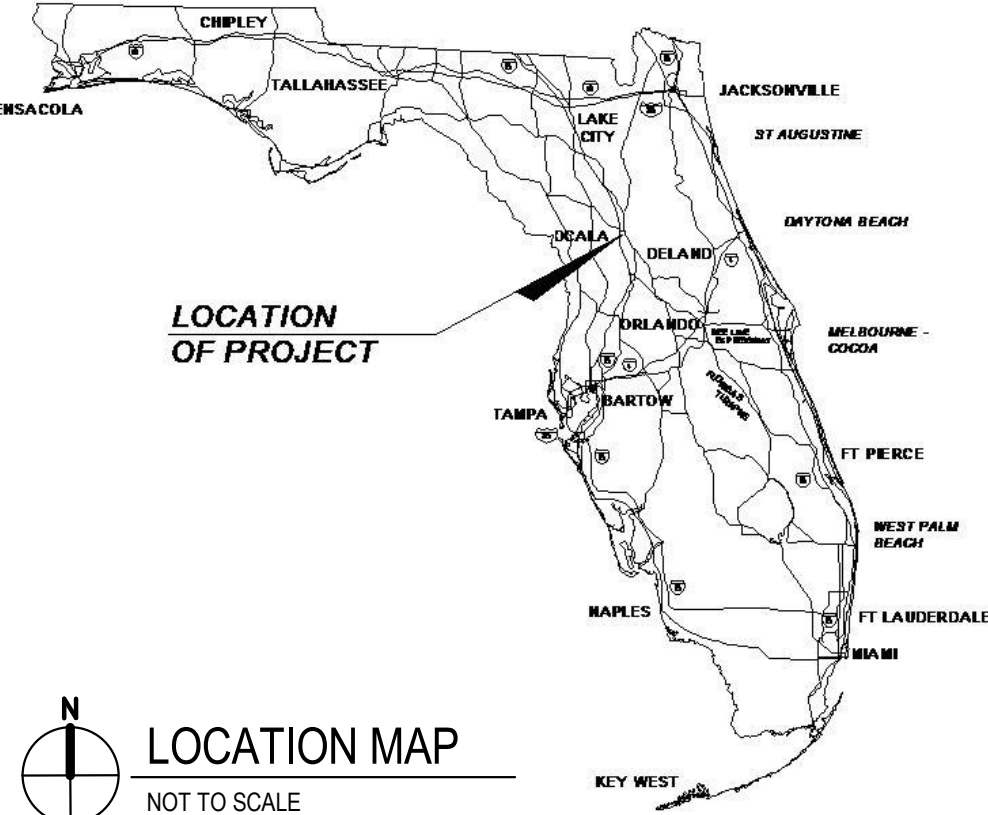PROJECT OWNER	
CLIENT: CITY OF OCALA - SunTran 03 - Union Station	
 501 NE 1st Avenue, Ocala, Florida 34470	
PROJECT LOCATION MAP	
 N LOCATION MAP NOT TO SCALE	
PROJECT DESIGN TEAM	
PRIME CONSULTANT / ARCHITECT OF RECORD:  architecture • engineering www.acaiarchitects.com AAC001323 EB0004379 CGC010769 2937 W. Cypress Creek Rd., Suite 200 Fort Lauderdale, FL 33309 Tel: 954.484.4000 Fax: 954.484.5588 PROFESSIONAL IN CHARGE ADOLFO J. COTILLA, JR., AIA REGISTRATION NUMBER AR-0008011 CIVIL: COMPANY ADDRESS CITY, STATE ZIP P: 000.000.0000 STRUCTURAL: COMPANY ADDRESS CITY, STATE ZIP P: 000.000.0000 MECHANICAL, ELECTRICAL AND PLUMBING:  6005 BENJAMIN ROAD, SUITE A TAMPA, FL 33634 P: 813.867.4899	
ACAI PROJECT NUMBER: 19-031 P03	

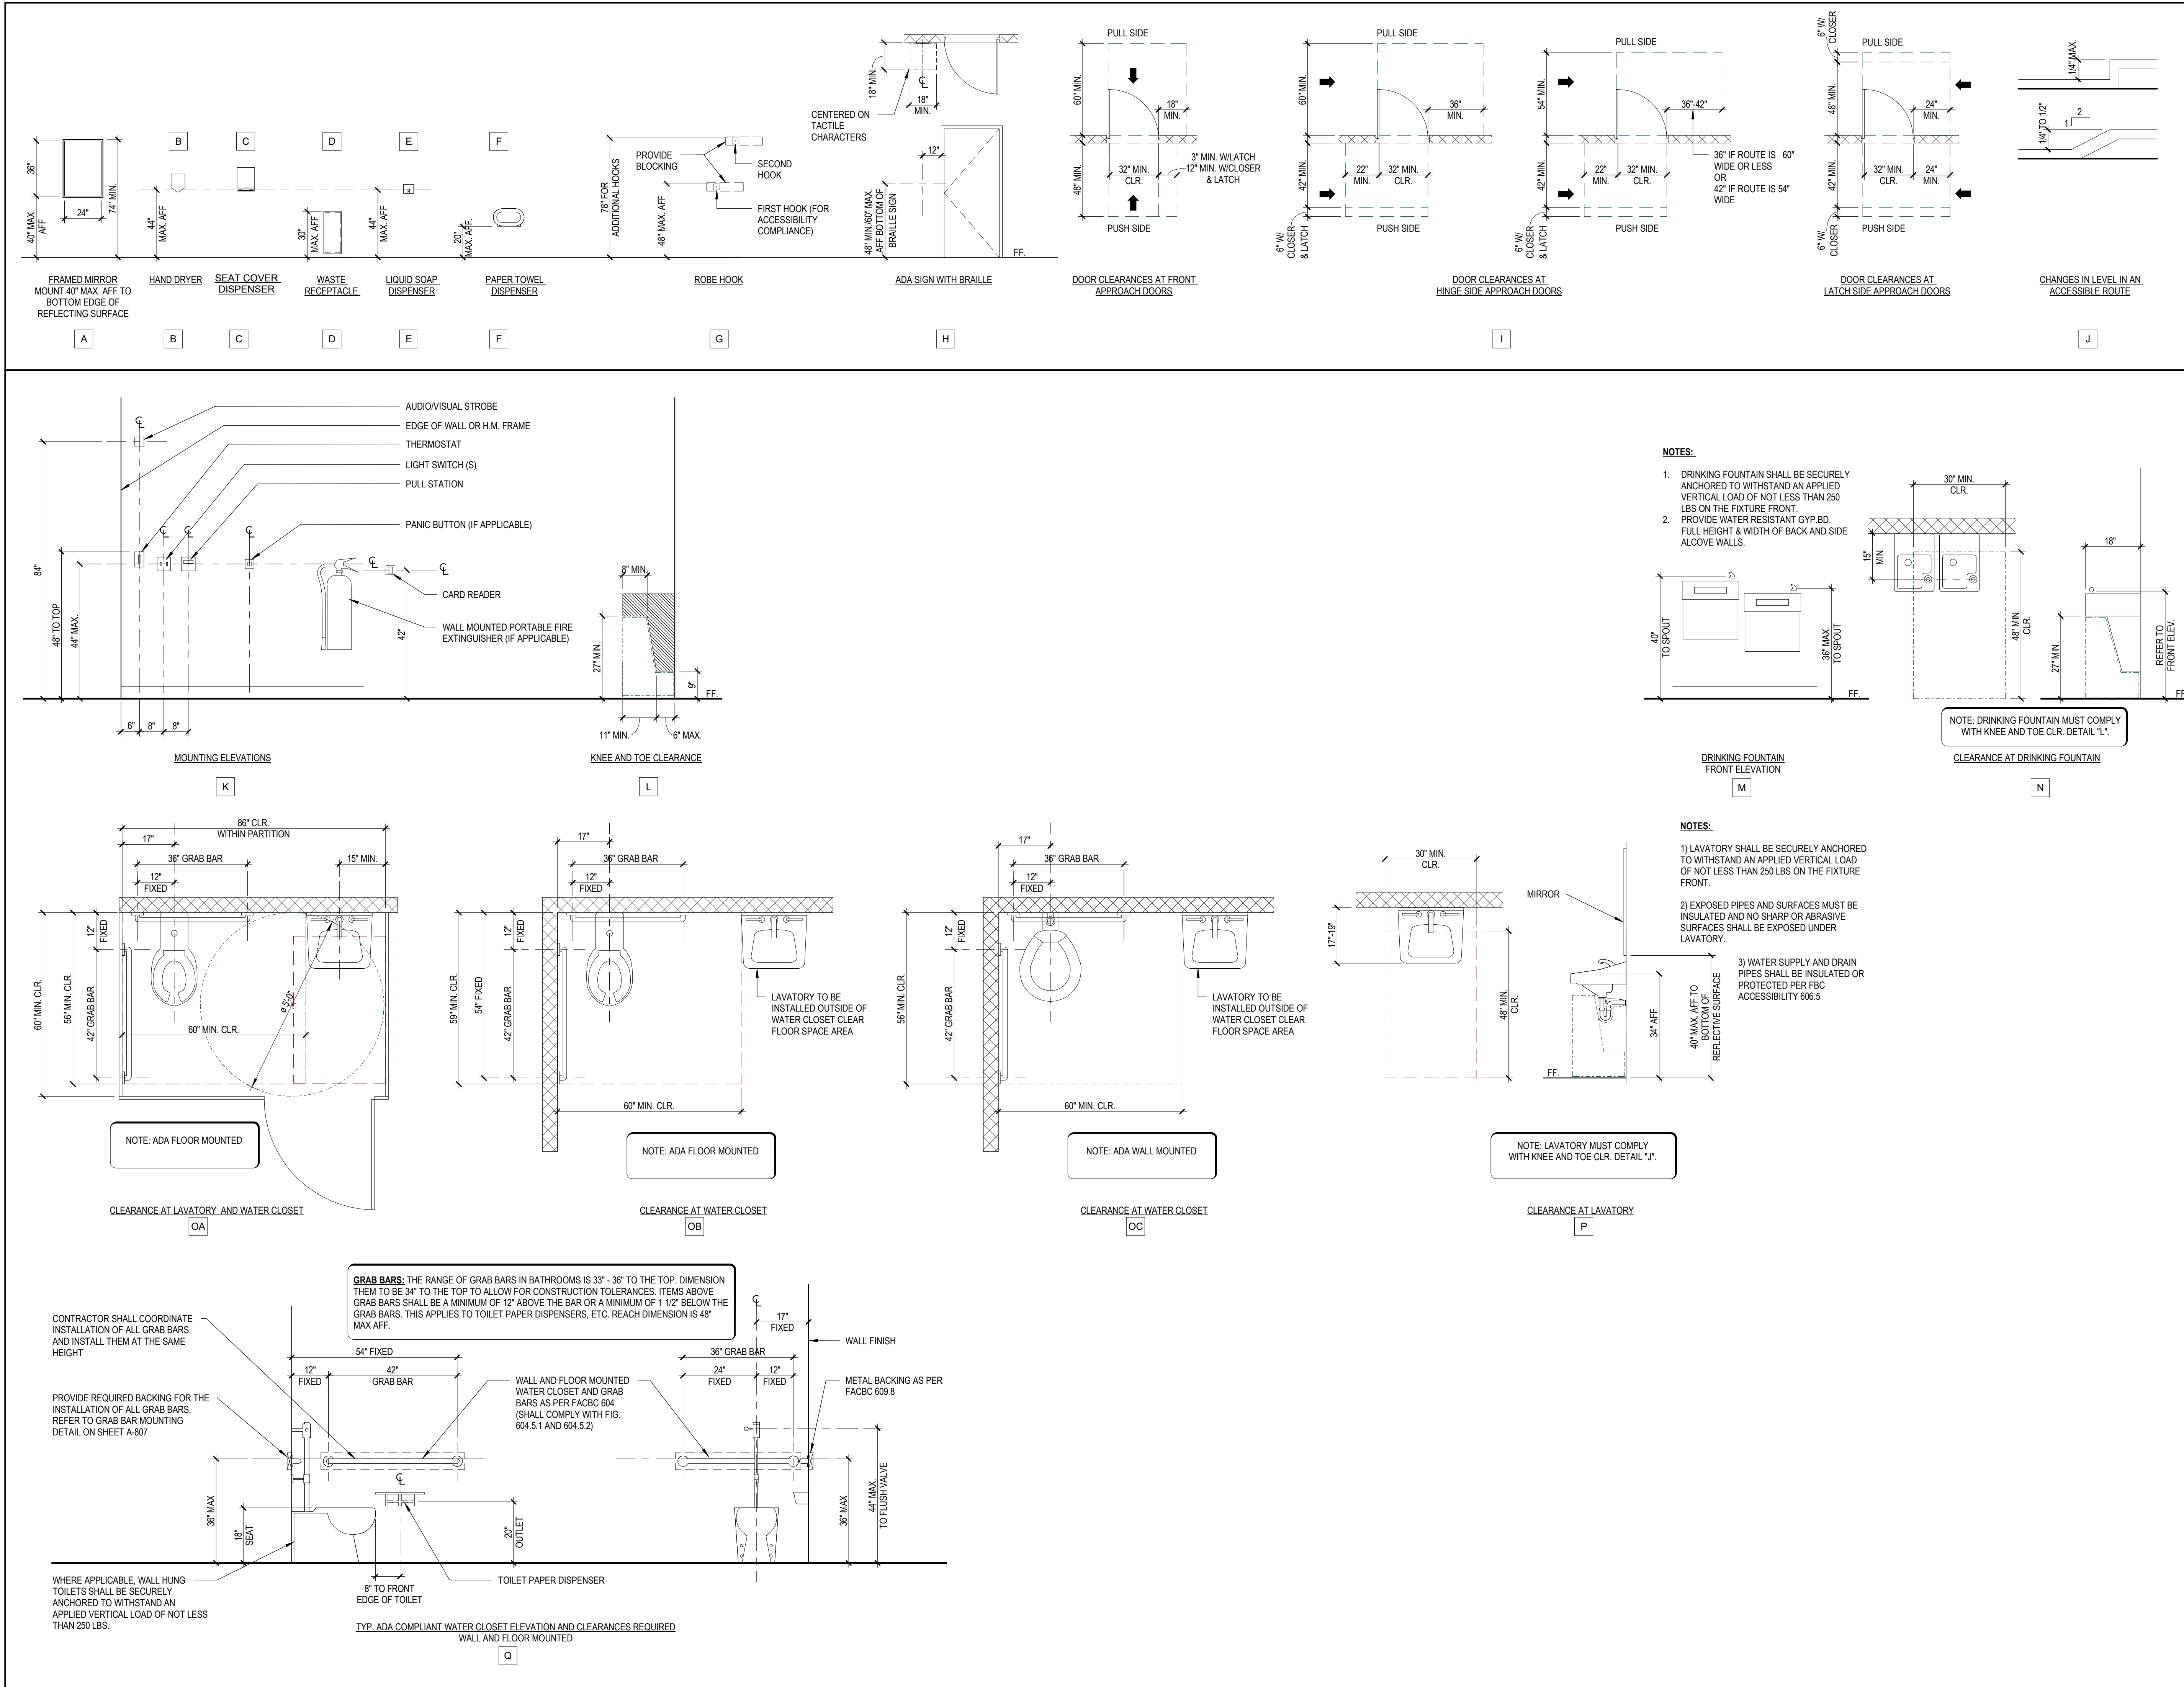

SUBMITTALS:	
PHASE	DATE
Progress Set	05-01-2023

REVISIONS:		
NO.	DESCRIPTION	DATE

PROJECT TEAM
PROFESSIONAL IN CHARGE

ADOLFO J. COTILLA, JR., AIA
REGISTRATION NUMBER AR-0008011
APPROVED BY AJC
DESIGNED BY ACAI
DRAWN BY ACAI
CHECKED BY ACAI

DESIGN CONSULTANT

OCALA SUNTRAN
RESTROOMS & KIOSK

Enter address here

TYPICAL
ACCESSIBILITY AND
MOUNTING HEIGHTS

SHEET TITLE

ACAI

associates, inc.
architecture-engineering
roofing consulting
construction management

AAC001323-EB0004379-CGC010769
2937 W. Cypress Creek Rd., Suite 200
Fort Lauderdale, Florida 33309
Tel: 954.484.4000 • Fax: 954.484.5588
www.acaiarchitects.com
ARCHITECT OF RECORD

19-031-PO3
PROJECT NUMBER

A-401

SHEET NUMBER

TO THE BEST OF MY KNOWLEDGE
AND ABILITY THESE PLANS ARE
COMPLETE AND COMPLY WITH THE
APPLICABLE BUILDING CODES
COPYRIGHT 2022 BY ACAI ASSOC., INC.

REFLECTED CEILING NOTES

1. BUILDING SYSTEMS, FIXTURES, AND DEVICES SHOWN ON ARCHITECTURAL REFLECTED CEILING PLANS SUCH AS LIGHT FIXTURES AND AIR DIFFUSERS ARE SHOWN TO DENOTE LOCATION AND LAYOUT PATTERN WHERE PLACEMENT IS CRITICAL. THE ARCHITECTURAL DRAWINGS DO NOT REPRESENT COMPLETE SYSTEMS THAT ARE SHOWN ON OTHER DRAWINGS.
2. REFER TO MECHANICAL DRAWINGS FOR TYPES AND SIZES OF SUPPLY DIFFUSERS AND RETURN GRILLES.
3. LIGHT FIXTURES, ALARM DEVICES, AND EXIT SIGNS MAY BE SHOWN ON THE ARCHITECTURAL REFLECTED CEILING PLANS FOR LAYOUT CLARITY ONLY. SEE ELECTRICAL DRAWINGS FOR TOTAL QUANTITIES AND OTHER REQUIREMENTS.
4. REFER TO ELECTRICAL DRAWINGS FOR LIGHTING SCHEDULE AND LIGHTING FIXTURES NOT SHOWN ON ARCHITECTURAL DRAWINGS.
5. WHERE AN ITEM IS MOUNTED ON THE CEILING, IT SHALL BE CENTERED ON THE ELEMENT (CEILING TILE, GYPSUM BOARD BAND, ETC.) IN WHICH IT IS PLACED, UNLESS INDICATED OTHERWISE.
6. CEILING HEIGHTS ARE BASED ON DIMENSION ABOVE FINISH FLOOR. (TYPICAL)
7. CONTRACTOR TO INSTALL CEILING GRID THE WIRES AS PER CODE. GRID THE WIRES TO ATTACH TO STRUCTURE ABOVE. DO NOT ATTACH TO HVAC DUCTWORK, ELECTRICAL EQUIPMENT, ETC.
8. CONTRACTOR WILL BE RESPONSIBLE TO NOTIFY ARCHITECT IMMEDIATELY FOR ANY CONFLICTS WITHIN REFLECTED CEILING PLAN PRIOR TO INSTALLATION.
9. CONTRACTOR TO VERIFY HEIGHT OF EXISTING STRUCTURE AND COORDINATE CEILING HEIGHTS WITH LIGHT FIXTURES, NEW DUCTWORK, PIPING, ETC.
10. CONTRACTOR TO VERIFY HEIGHT OF EXISTING STRUCTURE PRIOR TO ORDER AND INSTALLATION OF NEW LIGHT FIXTURES AND CEILING DEVICES.
11. CONTRACTOR TO COORDINATE THE LOCATION OF ALL ABOVE CEILING SYSTEMS INCLUDING BUT NOT LIMITED TO DUCTWORK, ETC. TO AVOID CONFLICT WITH LIGHT FIXTURES AND OTHER CEILING MOUNTED ITEMS BASED ON THE CEILING HEIGHTS SHOWN ON THE PLANS.
12. REFER TO FINISH SCHEDULE FOR CEILING FINISH SPECS.
13. CONTRACTOR SHALL ADVISE THE OWNER THAT AN 18" MIN. VERTICAL CLEARANCE SHALL BE MAINTAINED BETWEEN THE BOTTOM OF THE EXTENDED SPRINKLER HEADS AND THE TOP OF ANY FILES, SHELVING, LOCKERS, ETC.
14. SEE FLOOR PLAN GENERAL NOTE 10.

REFLECTED CEILING LEGEND		N.T.S.
SYMBOL	DESCRIPTION	
	2 X 2' ACOUSTICAL CEILING TILE AND GRID. SEE FINISH SCHEDULE	
	GYPSUM BOARD CEILING	
	LIGHT FIXTURES. SEE LIGHT FIXTURE SCHEDULE (RE: ELECTRICAL DRAWINGS)	
	EXIT SIGN. (RE: ELECTRICAL DRAWINGS)	
	EXIT SIGN WALL MOUNT (RE: ELECTRICAL DRAWINGS)	
	NEW AIR RETURN (RE: MECHANICAL DRAWINGS)	
	NEW AIR SUPPLY (RE: MECHANICAL DRAWINGS)	
	NEW SPEAKER. (RE: ELECTRICAL DRAWINGS)	
	NEW WALL MOUNTED FIRE ALARM HORN (RE: ELECTRICAL DRAWINGS)	
	DENOTES CEILING HEIGHT DENOTES CEILING FINISH	
	NOT IN CONTRACT	
	PROJECT LIMIT LINE	1/A-102 1/A-103
		MATCHLINE

-SEE FLOOR PLAN FOR WALLS, PARTITIONS, DOORS, ETC.

-REFER TO MECHANICAL PLAN FOR ALL LIGHTING.

-REFER TO ELECTRICAL PLAN FOR ALL MECHANICAL ITEMS.

1. BUILDING SYSTEMS, FIXTURES, AND DEVICES SHOWN ON ARCHITECTURAL REFLECTED CEILING PLANS SUCH AS LIGHT FIXTURES AND AIR DIFFUSERS ARE SHOWN TO DENOTE LOCATION AND LAYOUT PATTERN WHERE PLACEMENT IS CRITICAL. THE ARCHITECTURAL DRAWINGS DO NOT REPRESENT COMPLETE SYSTEMS THAT ARE SHOWN ON OTHER DRAWINGS.
2. REFER TO MECHANICAL DRAWINGS FOR TYPES AND SIZES OF SUPPLY DIFFUSERS AND RETURN GRILLES.
3. LIGHT FIXTURES, ALARM DEVICES, AND EXIT SIGNS MAY BE SHOWN ON THE ARCHITECTURAL REFLECTED CEILING PLANS FOR LAYOUT CLARITY ONLY. SEE ELECTRICAL DRAWINGS FOR TOTAL QUANTITIES AND OTHER REQUIREMENTS.
4. REFER TO ELECTRICAL DRAWINGS FOR LIGHTING SCHEDULE AND LIGHTING FIXTURES NOT SHOWN ON ARCHITECTURAL DRAWINGS.
5. WHERE AN ITEM IS MOUNTED ON THE CEILING, IT SHALL BE CENTERED ON THE ELEMENT (CEILING TILE, GYPSUM BOARD BAND, ETC) IN WHICH IT IS PLACED, UNLESS INDICATED OTHERWISE.
6. CEILING HEIGHTS ARE BASED ON DIMENSION ABOVE FINISH FLOOR, (TYPICAL)
7. CONTRACTOR TO INSTALL CEILING GRID THE WIRES AS PER CODE. GRID THE WIRES TO ATTACH TO STRUCTURE ABOVE. DO NOT ATTACH TO HVAC DUCTWORK, ELECTRICAL EQUIPMENT, ETC.
8. CONTRACTOR WILL BE RESPONSIBLE TO NOTIFY ARCHITECT IMMEDIATELY FOR ANY CONFLICTS WITHIN REFLECTED CEILING PLAN PRIOR TO INSTALLATION.
9. CONTRACTOR TO VERIFY HEIGHT OF EXISTING STRUCTURE AND COORDINATE CEILING HEIGHTS WITH LIGHT FIXTURES, NEW DUCTWORK, PIPING, ETC.
10. CONTRACTOR TO VERIFY HEIGHT OF EXISTING STRUCTURE PRIOR TO ORDER AND INSTALLATION OF NEW LIGHT FIXTURES AND CEILING DEVICES.
11. CONTRACTOR TO COORDINATE THE LOCATION OF ALL ABOVE CEILING SYSTEMS INCLUDING BUT NOT LIMITED TO DUCTWORK, ETC. TO AVOID CONFLICT WITH LIGHT FIXTURES AND OTHER CEILING MOUNTED ITEMS BASED ON THE CEILING HEIGHTS SHOWN ON THE PLANS.
12. REFER TO FINISH SCHEDULE FOR CEILING FINISH SPEC.
13. CONTRACTOR SHALL ADVISE THE OWNER THAT AN 18" MIN. VERTICAL CLEARANCE SHALL BE MAINTAINED BETWEEN THE BOTTOM OF THE EXTENDED SPRINKLER HEADS AND THE TOP OF ANY FILES, SLYING, LOCKERS, ETC.
14. SEE FLOOR PLAN GENERAL NOTE 10.

FLOOR PLAN GENERAL NOTES

1. SEAL ANY PENETRATIONS THROUGH EXISTING FIRE RATED PARTITIONS WITH CONTINUOUS FIRE CAULKING.
2. DOOR FRAMES SHALL BE LOCATED 4" FROM ADJACENT WALL UNLESS NOTED OTHERWISE. TYPICAL FOR ALL DOORS.
3. PROVIDE 1'-6" MIN CLEAR ON PULL SIDE OF ALL DOORS. FOR DOORS WITH CLOSERS, PROVIDE 1'-0" MIN ON THE PUSH SIDE. TYPICAL FOR ALL DOORS.
4. ALL DIMENSIONS ARE TO THE FACE OF STUD, OR CMU/CONCRETE, UNLESS OTHERWISE NOTED. DIMENSIONS IN ADA RESTROOMS AND OTHER ACCESSIBLE SPACE ARE FINISH DIMENSIONS.
5. FIELD VERIFY ALL DIMENSIONS.
6. CONTRACTOR SHALL COORDINATE REQUIREMENTS OF EQUIPMENT, DISPLAY SYSTEM, MILLWORK AND FURNITURE PROVIDED BY OWNER. COORDINATE LOCATION OF ASSOCIATED MECHANICAL, PLUMBING & ELECTRICAL WITH CUT SHEETS.
7. PROVIDE FIRE RATED FIRESTOPPING UL SYSTEM AS REQUIRED AND SEAL ALL PENETRATIONS.
8. PRIOR TO ERECTING PARTITIONS, THE GENERAL CONTRACTOR MUST VERIFY WITH THE VENDOR / SUPPLIER/ FABRICATOR OF MILLWORK / CASEWORK WHERE BLOCKING WILL BE REQUIRED AND MUST SUBMIT SHOP DRAWINGS TO THE ARCHITECT FOR APPROVAL BEFORE COMMENCEMENT OF PARTITIONS AND MILLWORK / CASEWORK CONSTRUCTION.
9. CONTRACTOR IS RESPONSIBLE FOR PROVIDING STEEL BACKING AS REQUIRED FOR PLUMBING FIXTURES, WALL HUNG CABINETS, COUNTERTOPS, EQUIPMENT, ETC. TO ENSURE ADEQUATE SUPPORT.
10. CONTRACTOR SHALL SUPPLY ACCESS PANELS AS REQUIRED BY PLUMBING, AIR CONDITIONING AND OTHER TRADES, AND AS REQUIRED BY CODE. LOCATIONS AND TYPE OF PANEL TO BE REVIEWED AND APPROVED BY ARCHITECT.
11. CONTRACTOR SHALL COORDINATE REQUIREMENTS OF SECURITY DEVICES, CARD READERS, SECURITY CAMERAS, DOOR HARDWARE, ETC. WITH OWNER REPRESENTATIVE.
12. CONTRACTOR TO COORDINATE AND VERIFY ALL AUDIO/VISUAL EQUIPMENT REQUIREMENTS AND LOCATIONS WITH OWNER PRIOR TO COMMENCING UTILITIES ROUGH-IN.
13. REFER TO FF&E SHEETS FOR LOCATIONS AND DIMENSIONS OF EQUIPMENT, ELECTRICAL DEVICES, ETC.

SHEET NOTES	
1.	SEE SHEET AS-101 FOR OVERALL SITE PLAN
2.	SEE SHEET A-102 FOR ROOF PLAN
3.	SEE SHEET A-501 FOR PARTITION TYPES
4.	SEE SHEET A-601 FOR DOOR AND WINDOW SCHEDULE

	NEW COLUMN. SEE STRUCTURAL DRAWINGS
	NEW CONCRETE WALL. SEE PARTITION TYPES
	NEW CMU WALL. SEE PARTITION TYPES
	NEW INTERIOR PARTITION. SEE PARTITION TYPES
	NEW SMOKE RATED PARTITION. SEE PARTITION TYPES
	NEW FIRE RATED PARTITION. SEE PARTITION TYPES
	NEW DOOR. SEE DOOR SCHEDULE AND DETAILS
	NEW WINDOW
	INDICATES EXISTING AREA NOT IN CONTRACT

KEY VALUE	DESCRIPTION
043	48" HGT. SAFETY STEEL BOLLARD. REFER TO CIVIL DRAWINGS
056	NEW CONCRETE CURB. REFER TO CIVIL PLAN
059	FOR NEW CONCRETE AREA AROUND PROPOSED BUILDING. REFER TO CIVIL PLAN. NEW CONCRETE TO MATCH EXISTING CONCRETE FINISH
308	4"x4" DOWNSPOUT
341	SHELVING UNIT 18 INCH DEEP. SELECTED BY OWNER. INSTALLED BY CONTRACTOR
343	TICKET SERVICE WINDOW WITH MICROPHONE SYSTEM. FOR WINDOW DETAILS REFER TO WINDOW SCHEDULE
344	ACCENT STUCCO PLAT TRIM (TYP. AROUND THE BUILDING. REFER TO ELEVATIONS)
345	C1 - AT TOP PARTITION
346	C2 - AT BOTTOM PORTION OF WALL (TYP. AROUND THE BUILDING. REFER TO ELEVATIONS)
347	2x24" FASCIA
348	LINE OF ROOF ABOVE
349	EDGE OF ROOF
350	EDGE OF GUTTER
441	MOP SINK. REFER TO PLUMBING DRAWINGS
442	DRINKING FOUNTAIN
443	PROPOSED AC EQUIPMENT LOCATION. COORDINATE WITH MECHANICAL DRAWINGS/CONCRETE SLAB FOR MECHANICAL EQUIPMENT
444	AUTOMATIC TICKET DISPENSER

[illegible][illegible]

ADOLFO J. COTILLA, JR., AIA

REGISTRATION	
N U M B E R	AR-0008011

APPROVED BY _____ **AJC**

DESIGNED BY _____

.....
D D A W N D Y

ACAI

C H E C K E D B Y _____

ACAI

.....



OCALA SUNTRAN
RESTROOMS & KIOSK

Enter address here

.....
S H E E T T I T L E

AAC001323 • EB0004379 • CGC010769
2937 W. Cypress Creek Rd., Suite 200
Fort Lauderdale, Florida 33309
Tel: 954.484.4000 • Fax: 954.484.5588
www.acaiarchitects.com


ARCHITECT OF RECORD

.....
P R O J E C T N U M B E R

SHEET NUMBER

TO THE BEST OF MY KNOWLEDGE
AND ABILITY THESE PLANS ARE
COMPLETE AND COMPLY WITH THE
APPLICABLE BUILDING CODES

COPYRIGHT 2022 BY ACAI ASSOC., INC.

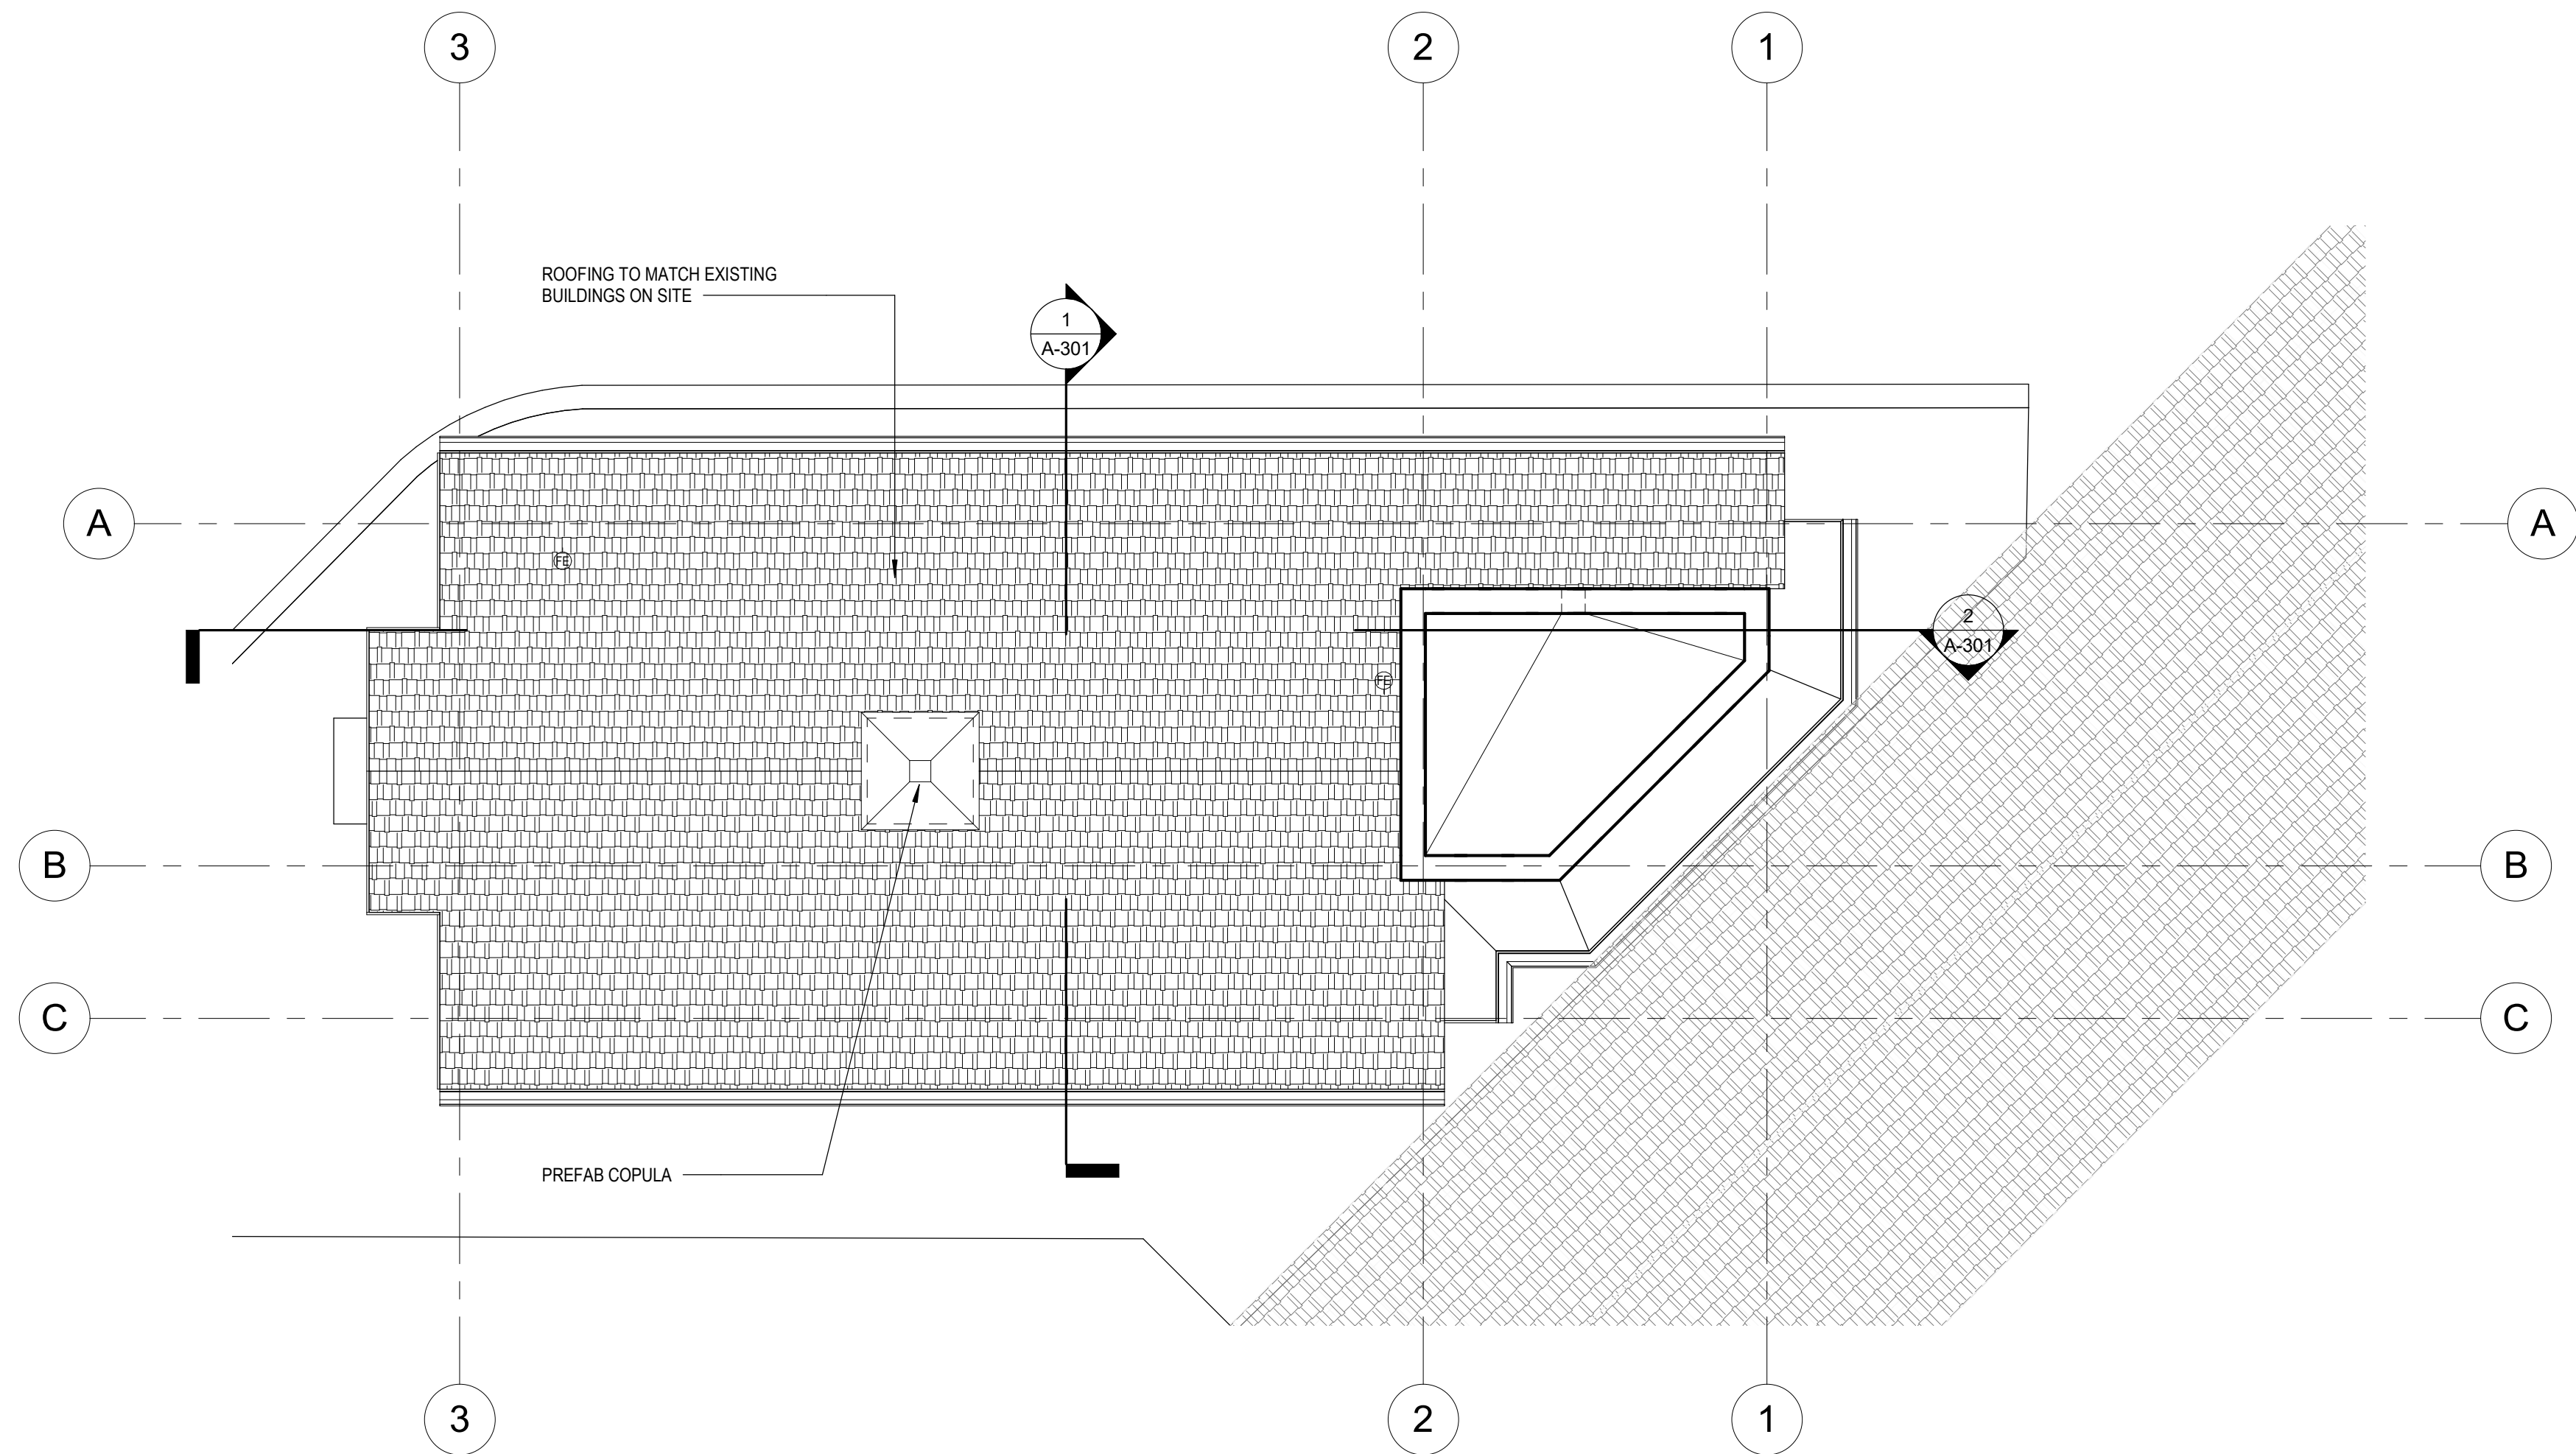

1 ROOF PLAN
1/4" = 1'-0"

ROOF GENERAL NOTES

1. CONTRACTOR SHALL COORDINATE ALL ROOF PENETRATIONS AND OPENINGS WITH MEP AND STRUCTURAL DWGS.
2. ALL WOOD IN CONTACT WITH MASONRY, STEEL OR CONCRETE SHALL BE PRESSURE TREATED. DIFFERENT MATERIALS SHALL BE SUITABLY ISOLATED WHEN IN CONTACT.
3. ALL METAL ACCESSORIES SHALL CONFORM TO SMACNA STANDARDS AND SHALL COMPLY WITH FBC.
4. ROOFING SHALL COMPLY WITH FBC HIGH VELOCITY HURRICANE ZONE REQUIREMENTS AND SHALL BE INSTALLED PER RAS 115 AND MANUFACTURER'S INSTRUCTIONS.

ROOF PLAN KEY NOTES

1. ROOFING SYSTEM: (description).
BASIS OF DESIGN: (manufacturer and product, include noafl approval number)
2. ROOFING SYSTEM: (description).
BASIS OF DESIGN: (manufacturer and product, include noafl approval number)
3. ITEM
4. ITEM

SUBMITTALS:		
PHASE	DATE	
Progress Set	05-01-2023	
REVISIONS		
NO.	DESCRIPTION	DATE

PROJECT TEAM
PROFESSIONAL IN CHARGE

ADOLFO J. COTILLA, JR., AIA

REGISTRATION
NUMBER AR-0008011

APPROVED BY AJC

DESIGNED BY ACAI

DRAWN BY ACAI

CHECKED BY ACAI

DESIGN CONSULTANT

OCALA SUNTRAN
RESTROOMS & KIOSK

Enter address here

ROOF PLAN

SHEET TITLE

ACAI
associates, inc.
architecture-engineering
roofing consulting
construction management

AAC001323-EB0004379-CGC010769
2937 W. Cypress Creek Rd., Suite 200
Fort Lauderdale, Florida 33309
Tel: 954.484.4000 • Fax: 954.484.5588
www.acaiarchitects.com
ARCHITECT OF RECORD

19-031-PO3


PROJECT NUMBER

A-102

SHEET NUMBER

TO THE BEST OF MY KNOWLEDGE
AND ABILITY THESE PLANS ARE
COMPLETE AND COMPLY WITH THE
APPLICABLE BUILDING CODES

COPYRIGHT 2022 BY ACAI ASSOC., INC.

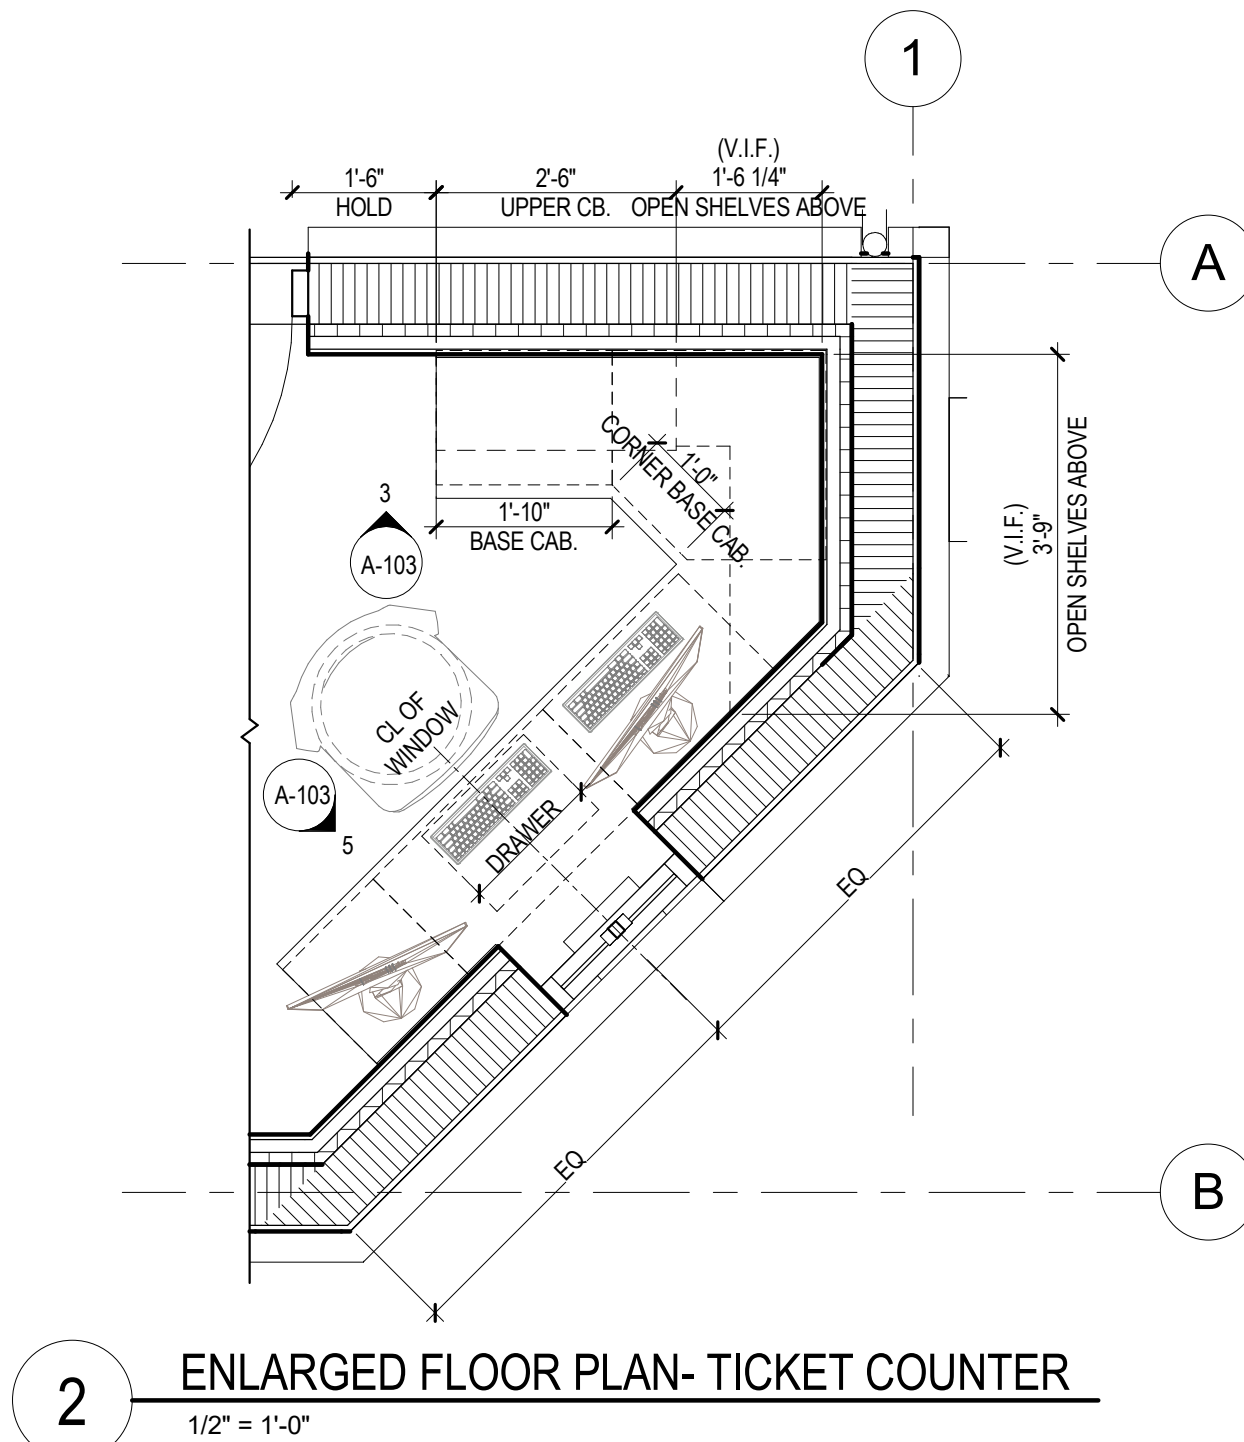

42"

42"

42"</

[illegible]

FINISH SCHEDULE										
ROOM NO.	ROOM NAME	FLOOR	BASE	WALL		CEILING	MILLWORK			REMARKS
				FIELD	ACCENT		COUNTER	BASE CAB.	UPPER CAB. / SHELVING	
101	TICKETS	EPX	GWB / P-1	EPX		ACT				
102	STORAGE	SC	EMP/BT	EMP/GWB		GWB				
103	ELECTICAL ROOM / I.T.	SC	EPX	EMP/GWB		GWB				
104	MALE PUBLIC RESTROOM	EXP	EPB	EMP/GWB/WT		GWB				
105	FEMALE PUBLIC RESTROOM	EXP	EPB	EMP/GWB/WT		GWB				
106	UNISEX STAFF RESTROOM	EXP	EPB	EMP/GWB/WT		GWB				
107	UNISEX STAFF RESTROOM	EXP	EPB	GWB/WT		GWB				

FINISHES LIST							
finish group sub-order	SYMBOL	PRODUCT	MANUFACTURER	MODEL / STYLE	UNIT SIZE	COLOR / FINISH	REMARKS
FLOORING							
1	EPXY-1	EPOXY FLOORING	STONHARD	STONETEC ERF			
1	SC-1	SEALED CONCRETE					
WALL BASE							
2	EPB	EPOXY BASE	STONHARD	STONETEC ERF			
2	TB-1	TILE COVE BASE					
PAINT/STAIN							
4	P-1	PAINT	SHERWIN WILLIAMS				
4	P-2	PAINT					
CEILING							
6.1	ACT-1	ACOUSTICAL CEILING TILE	ARMSTRONG	RANDOM FISSURED	ZxZ'		
6.3	GWB	DENSEGLASS BOARD CEILING	GEORGIA PACIFIC	DENSARMOR PLUS			
MILLWORK							
7	PL-1	HIGH PRESSURE PLASTIC LAMINATE		HORIZONTAL GRADE			
7	PL-2	HIGH PRESSURE PLASTIC LAMINATE		VERTICAL GRADE			
7	S-1	SOLID SURFACE	WILSONART				
TRANSITION STRIP							
9	TS-1	TRANSITION STRIP					
9.1	TH-1	ALUMINUM THRESHOLD					

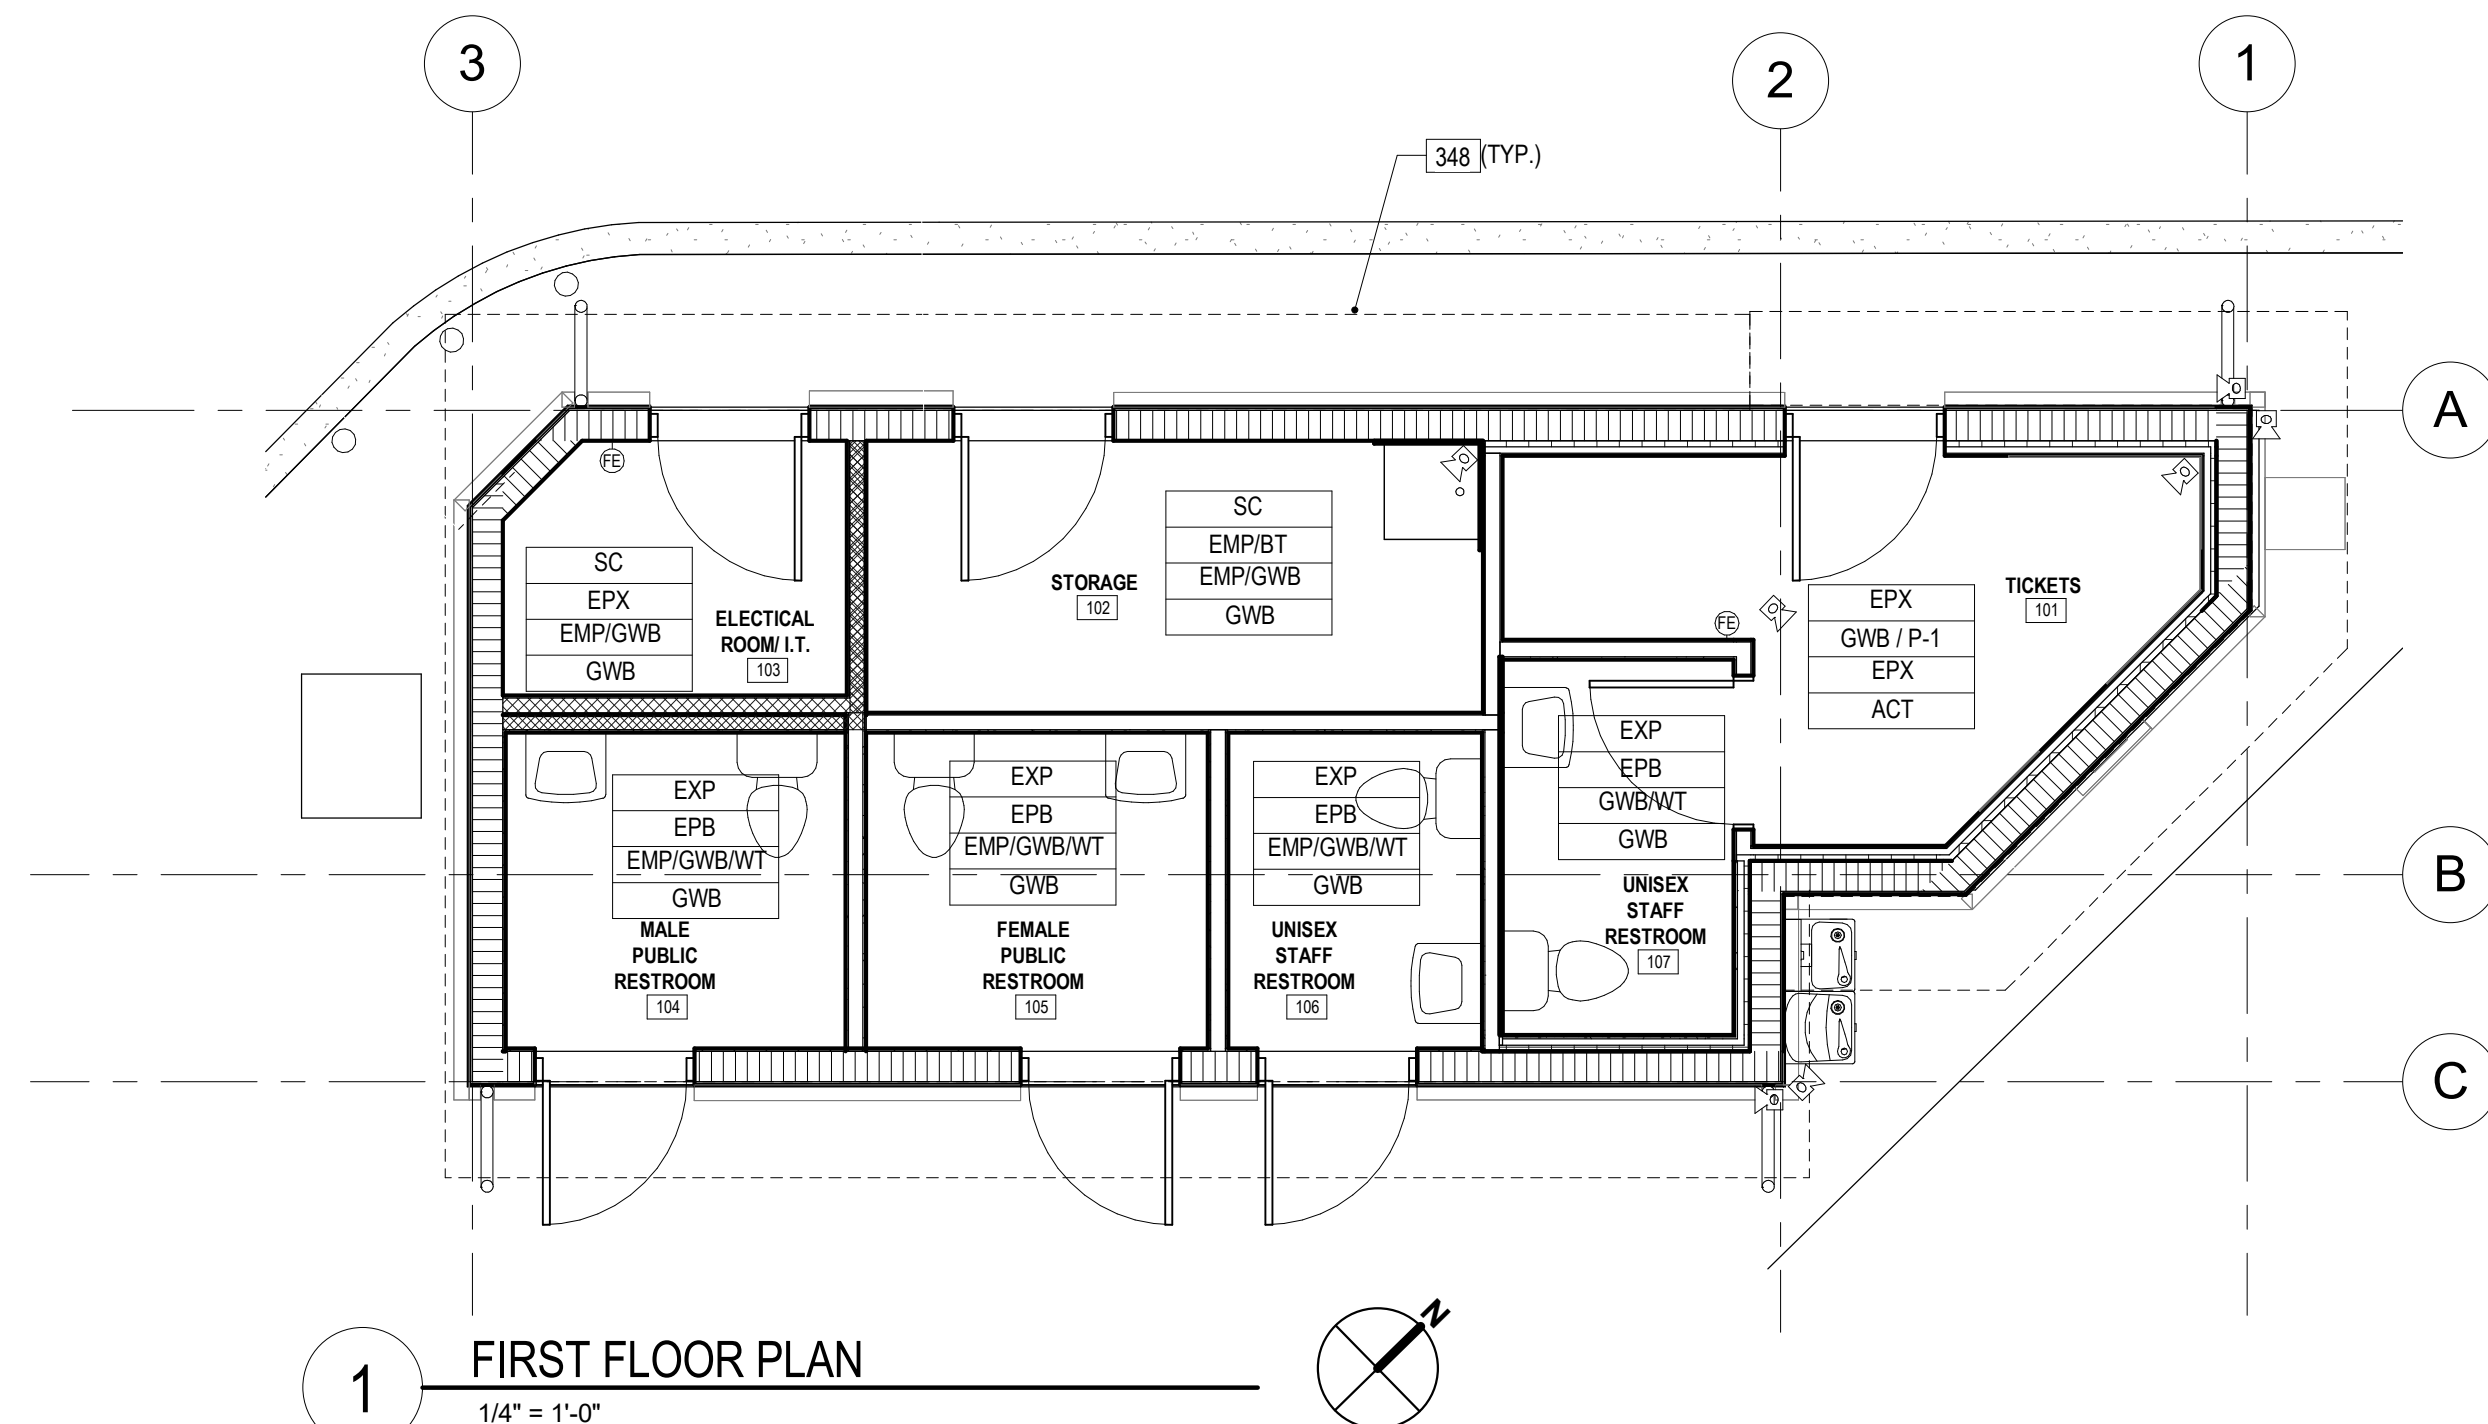

FINISH FLOOR PLAN, ENLARGED TICKET COUNTER AND FINISH SCHEDULE

SHEET TITLE

ACA

associates, inc.
architecture-engineering
roofing consulting
construction management

AAC001323 • EB0004379 • CGC010769
2937 W. Cypress Creek Rd., Suite 200
Fort Lauderdale, Florida 33309
Tel: 954.484.4000 • Fax: 954.484.5588
www.acaiarchitects.com
ARCHITECT OF RECORD

19-031-PO3


PROJECT NUMBER

A-103


SHEET NUMBER
TO THE BEST OF MY KNOWLEDGE
AND ABILITY THESE PLANS ARE
COMPLETE AND COMPLY WITH THE
APPLICABLE BUILDING CODES
COPYRIGHT 2022 BY ACAI ASSOC., INC.

B:\19-031-PO3 Ocala Suntran Restroom-Kiosk w-Kiosk\19-031 PO3 Ocala Suntran Restrooms - ARCH R20.rvt


5/12/2023 10:48:33 AM

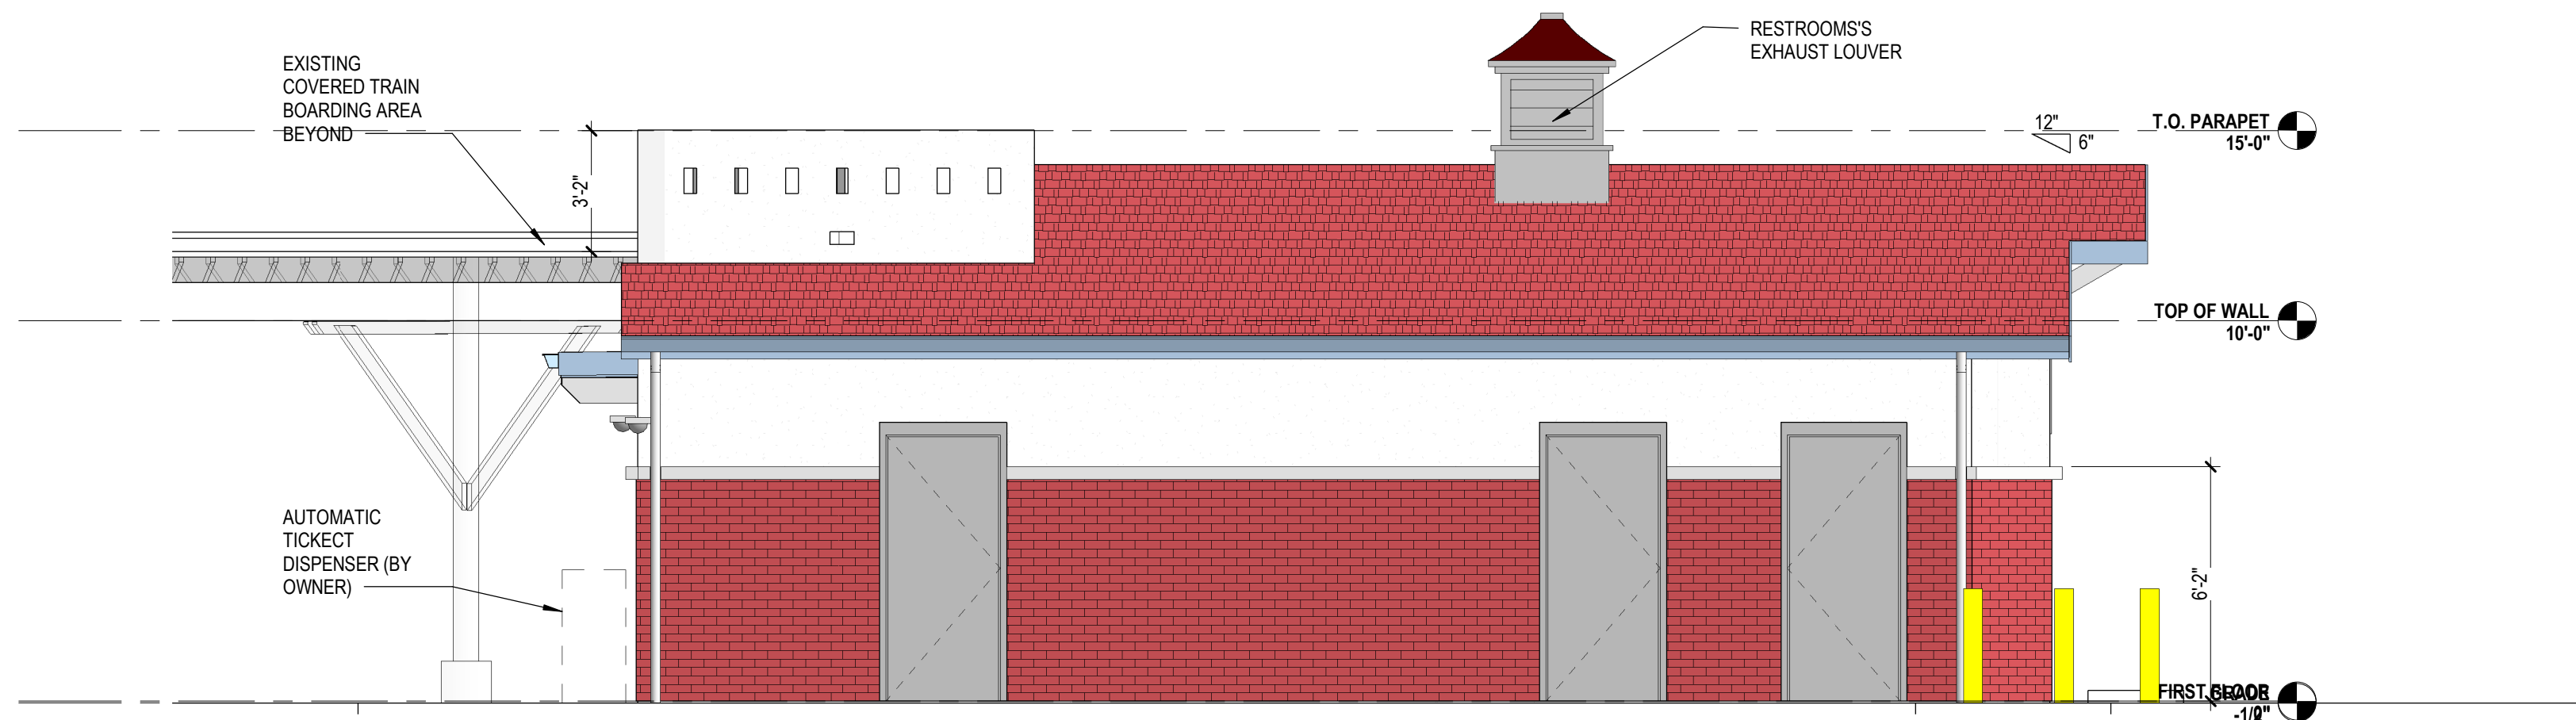


1 NORTH ELEVATION
1/4" = 1'-0"

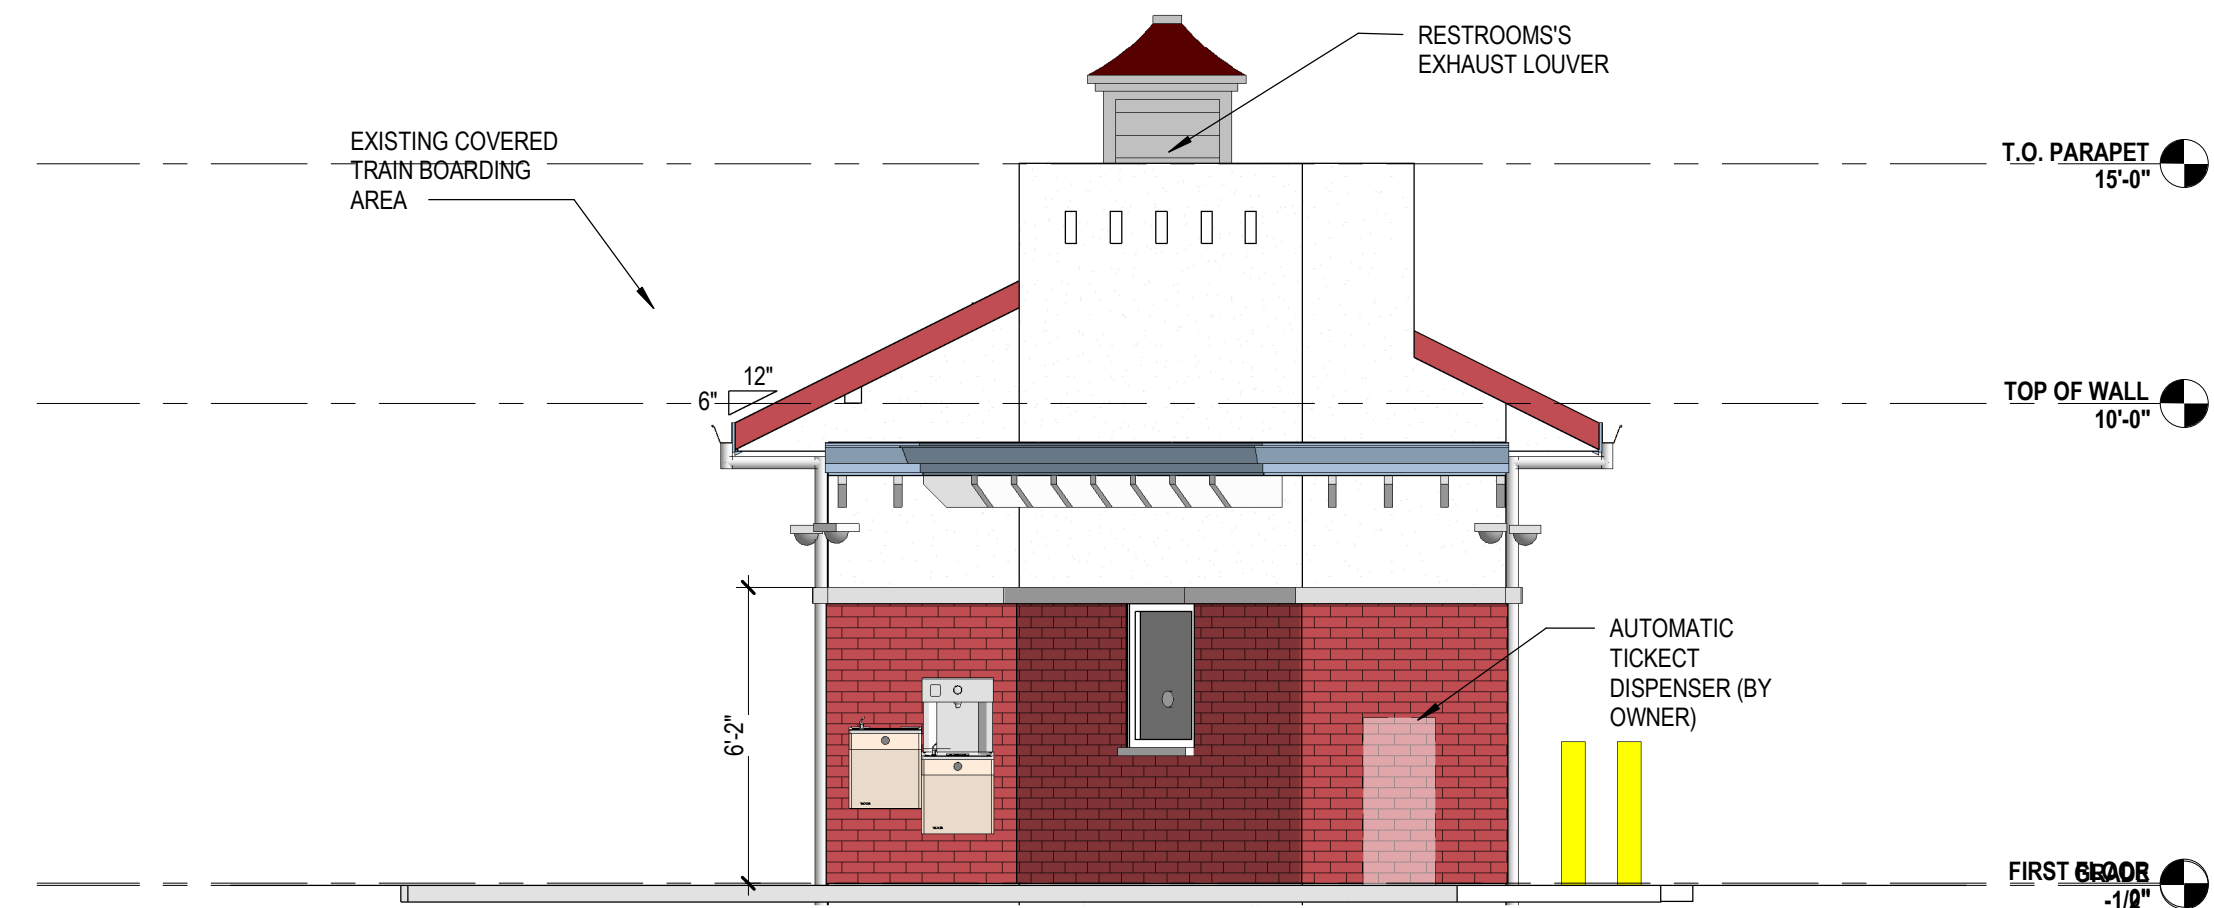


3 EAST ELEVATION
1/4" = 1'-0"

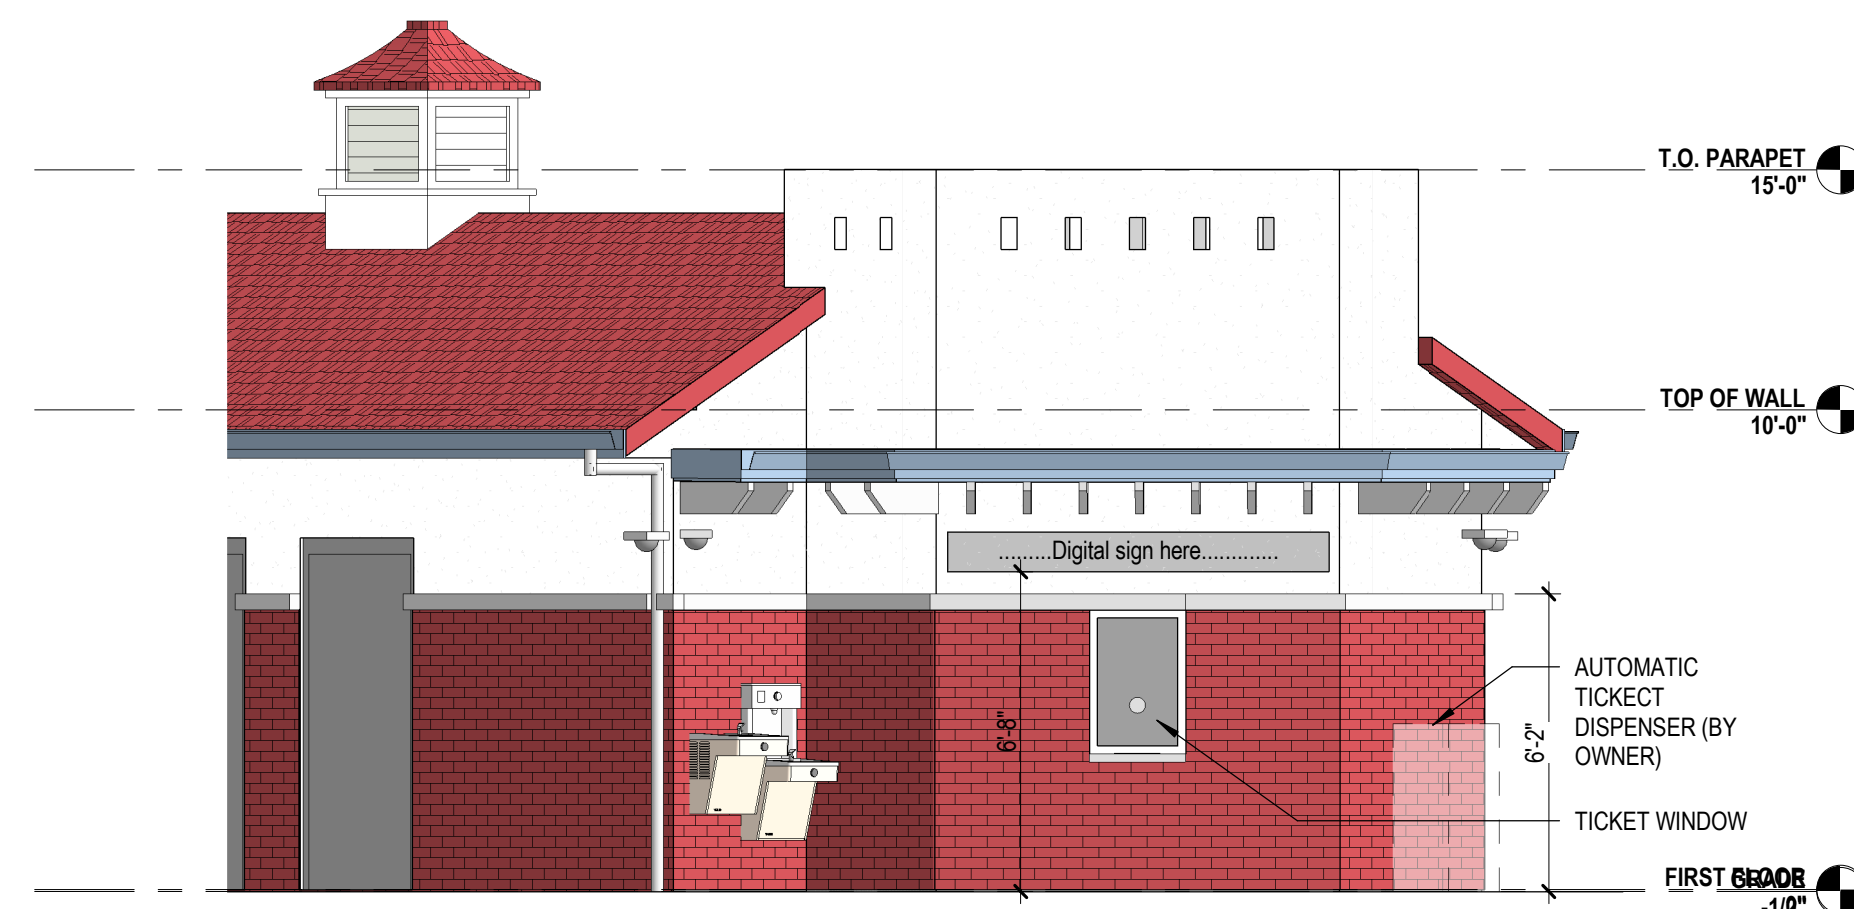

5 FRONT ELEVATION AT TICKETING WINDOW
1/4" = 1'-0"

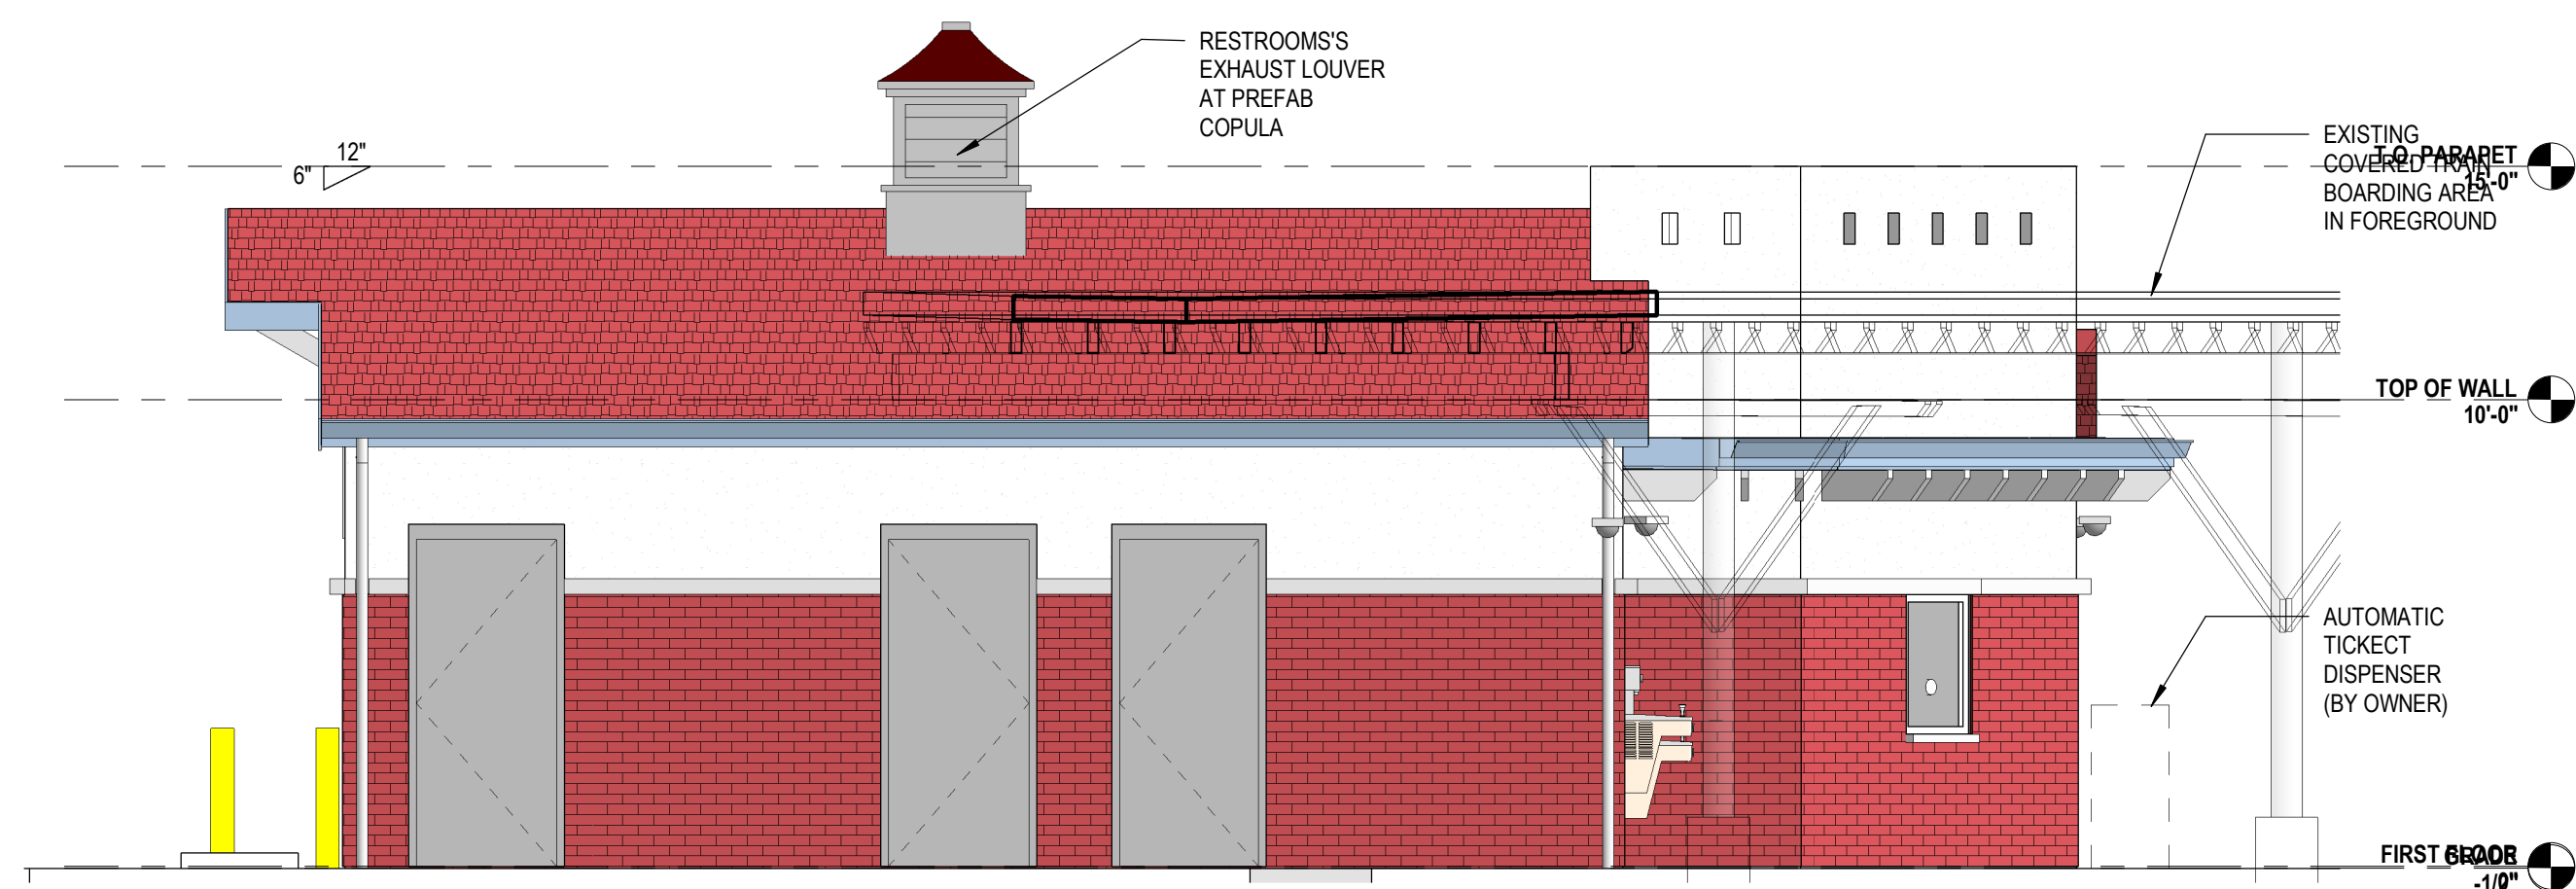

2 SOUTH ELEVATION
1/4" = 1'-0"

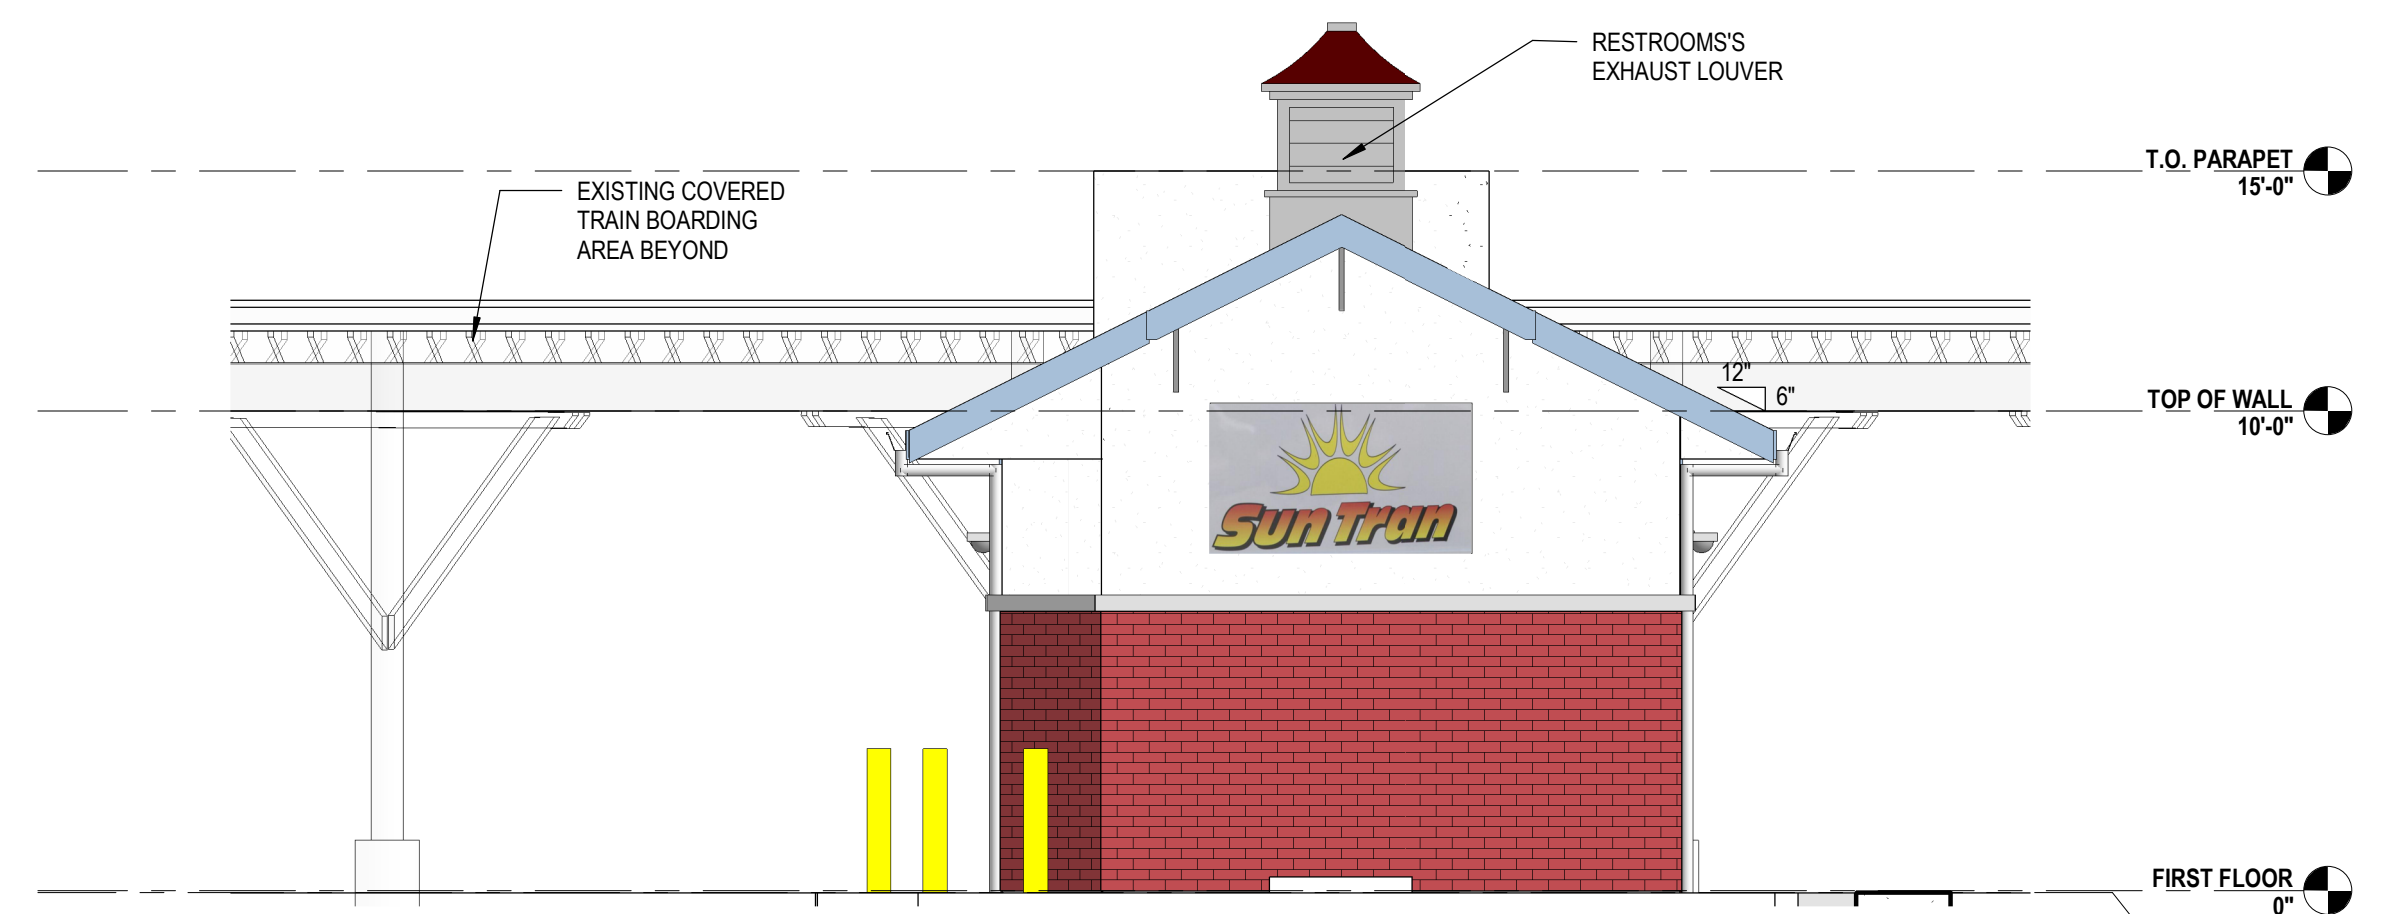

4 WEST ELEVATION
1/4" = 1'-0"

SUBMITTALS:	
PHASE	DATE
Progress Set	05-01-2023

REVISIONS:		
NO.	DESCRIPTION	DATE

PROJECT TEAM
PROFESSIONAL IN CHARGE

ADOLFO J. COTILLA, JR., AIA

REGISTRATION
NUMBER AR-0008011

APPROVED BY AJC

DESIGNED BY ACAI

DRAWN BY ACAI

CHECKED BY ACAI

DESIGN CONSULTANT

OCALA SUNTRAN
RESTROOMS & KIOSK
Enter address here

EXTERIOR
ELEVATIONS

SHEET TITLE

ACAI
associates, inc.
architecture engineering
roofing consulting
construction management

AAC001323-EB0004379-CGC010769
2937 W. Cypress Creek Rd., Suite 200
Fort Lauderdale, Florida 33309
Tel: 954.484.4000 Fax: 954.484.5588
www.acaiarchitects.com
ARCHITECT OF RECORD

19-031-PO3


PROJECT NUMBER

A-201


SHEET NUMBER
TO THE BEST OF MY KNOWLEDGE
AND ABILITY THESE PLANS ARE
COMPLETE AND COMPLY WITH THE
APPLICABLE BUILDING CODES.
COPYRIGHT 2022 BY ACAI ASSOC., INC.

BM 380/19-031 PO3 Ocala Suntran Restroom-Kiosk w-KHA/19-031 PO3 Ocala Suntran Restrooms - ARCH R20.rvt

5/12/2023 10:48:34 AM

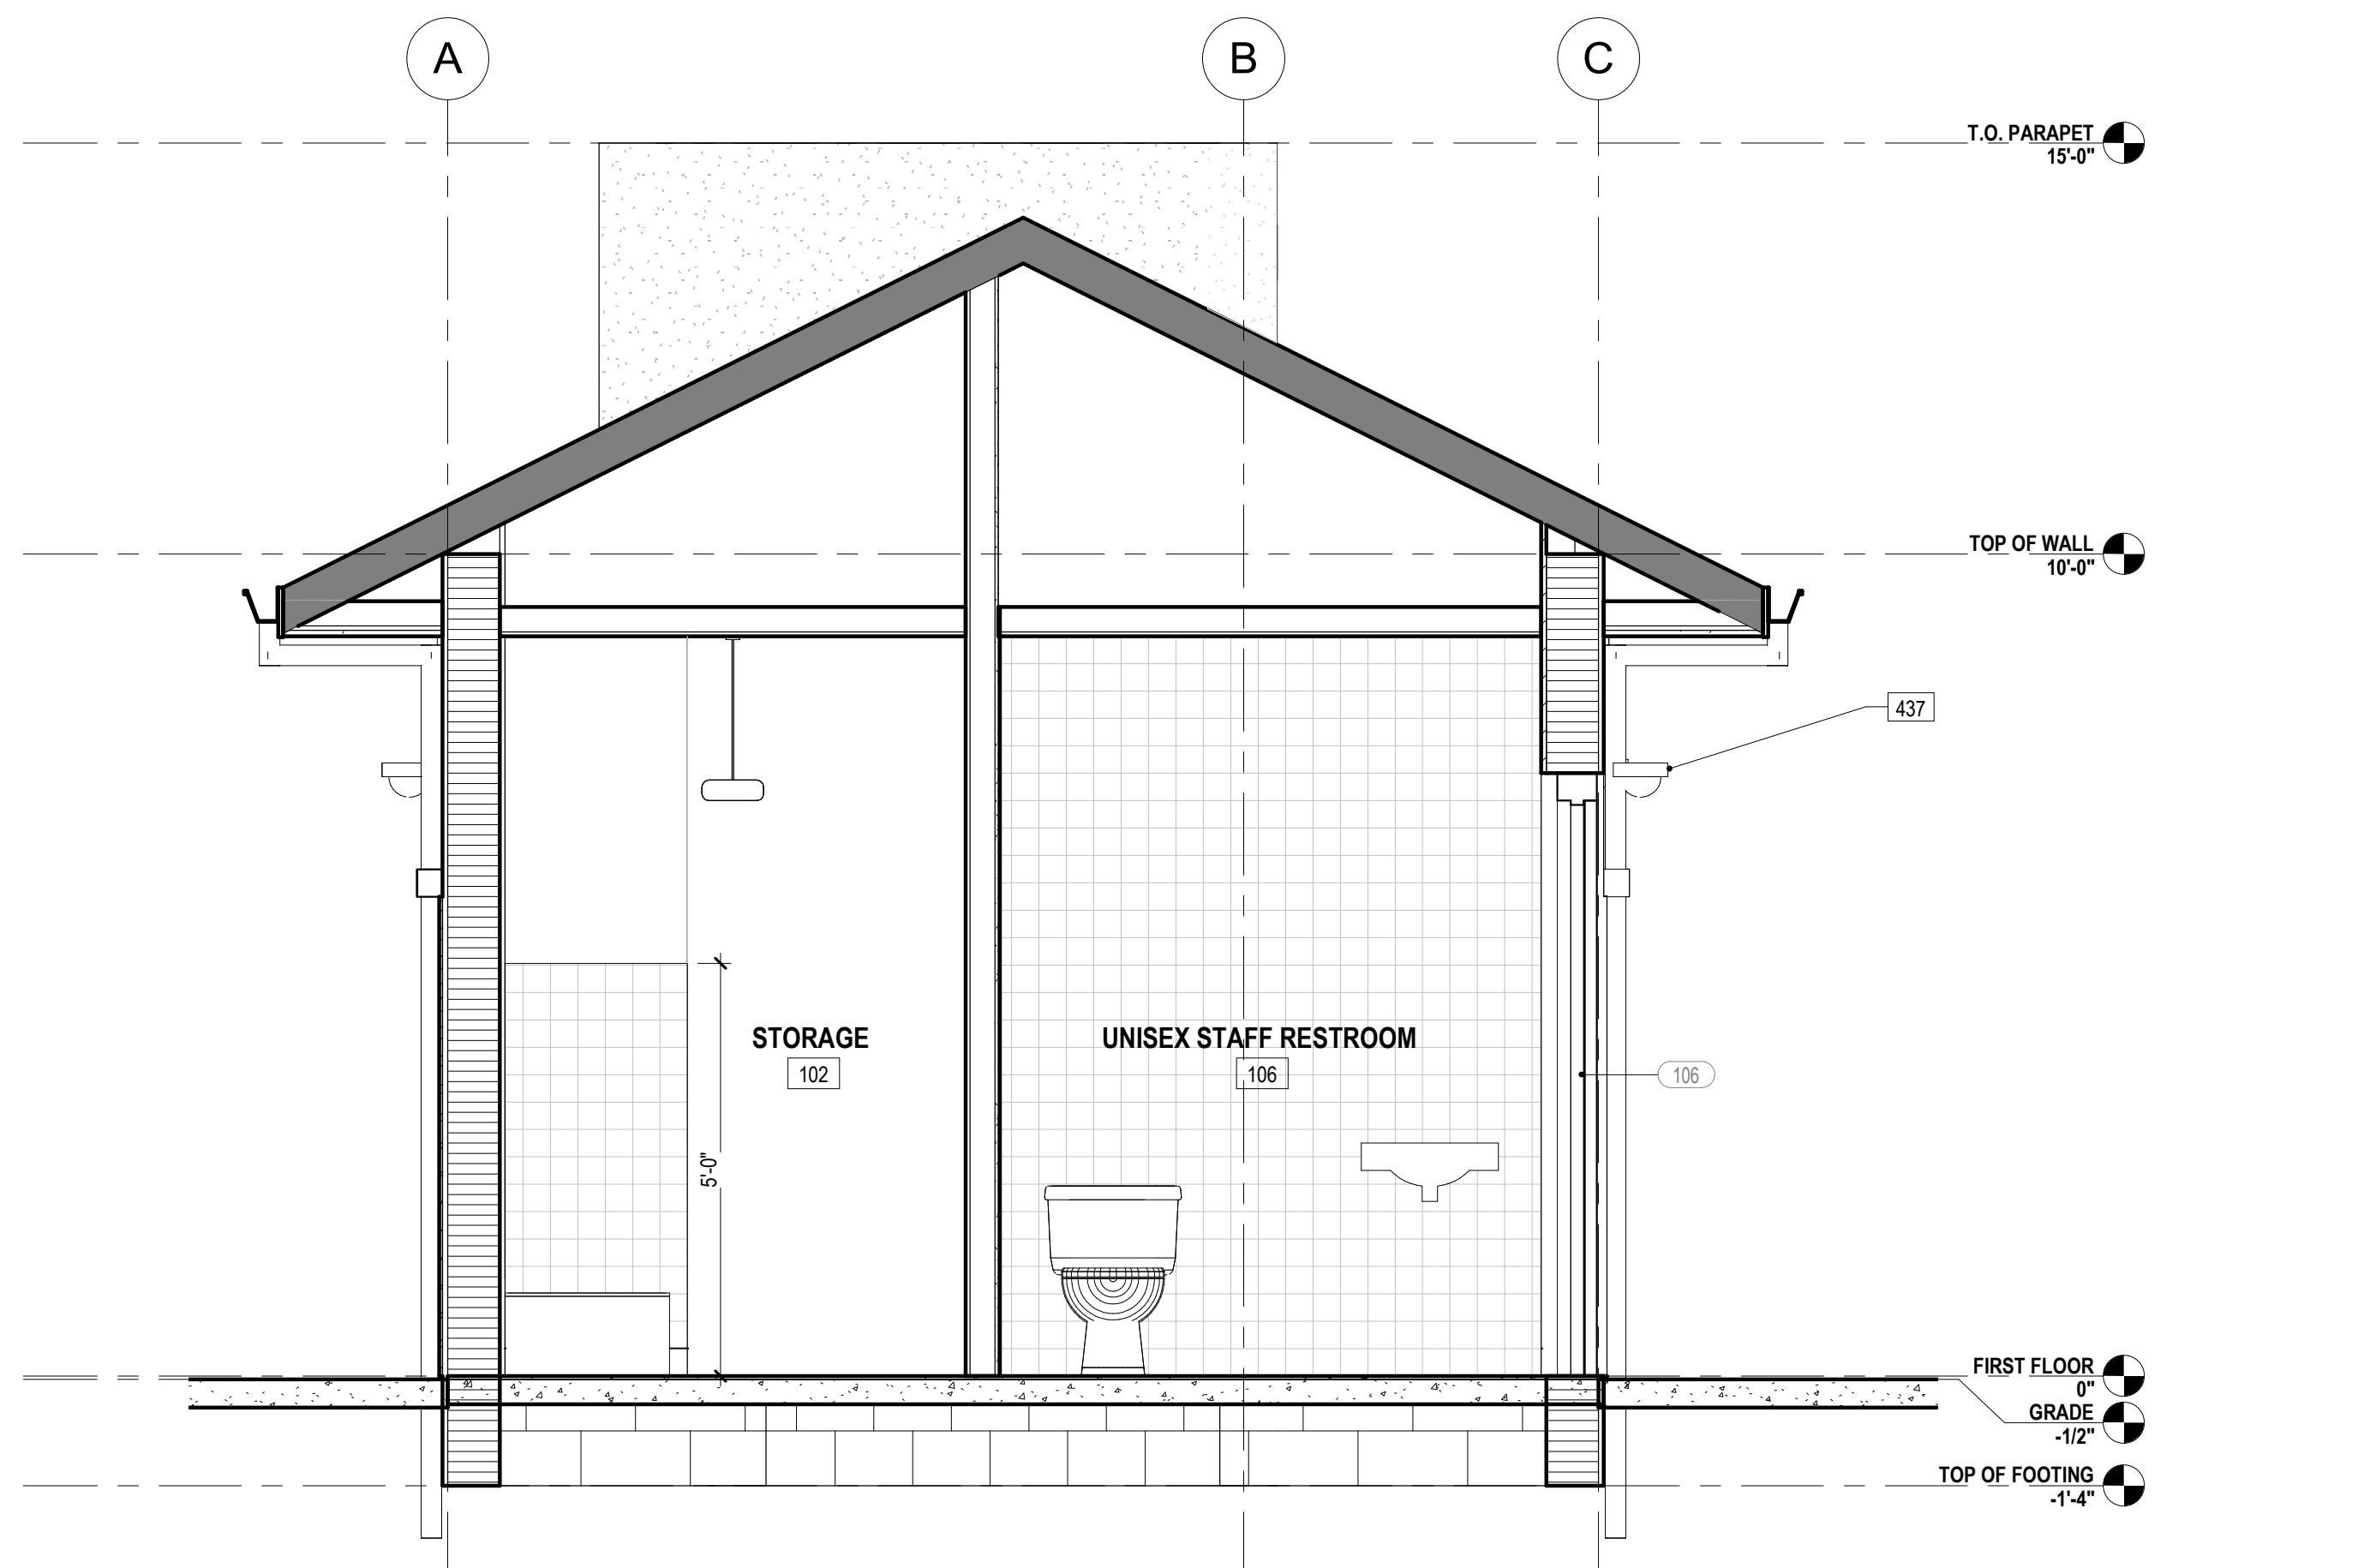

1 SECTION NORTH - SOUTH
1/2" = 1'-0"

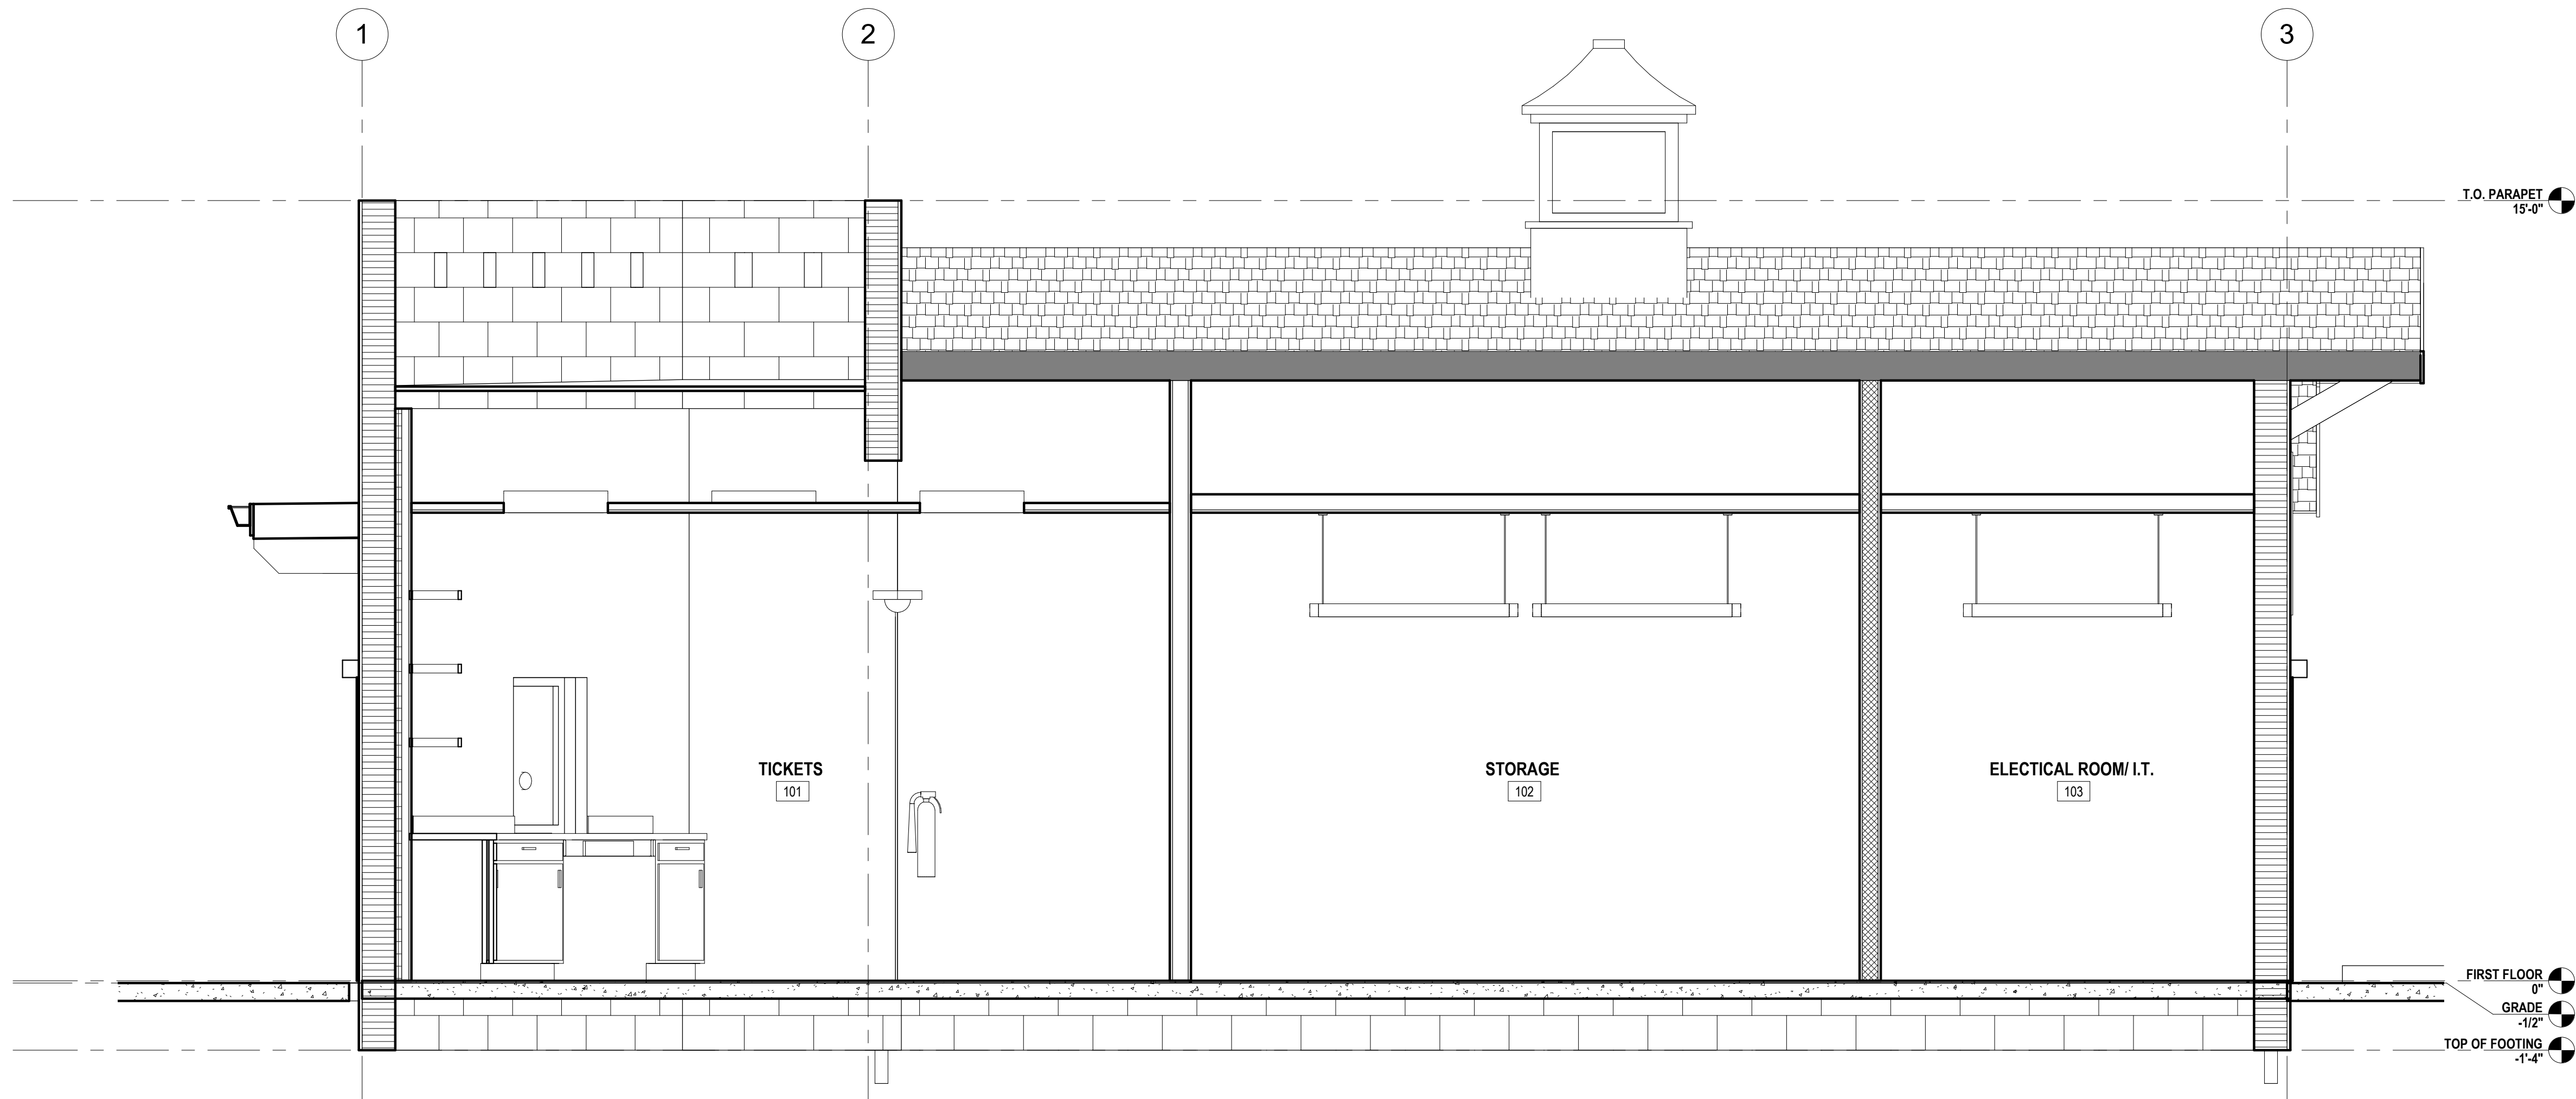

2 SECTION EAST - WEST
1/2" = 1'-0"

SHEET NOTES

- SEE SHEET A-101 FOR FLOOR & REFLECTED CEILING PLANS
- SEE SHEET A-102 FOR ROOF PLAN
- SEE SHEET A-104 FOR FINISH FLOOR PLAN & FINISH SCHEDULE
- SEE SHEET A-501 FOR PARTITION TYPES
- SEE SHEET A-601 FOR DOOR AND WINDOW SCHEDULE

KEY NOTES

KEY VALUE	DESCRIPTION
437	SECURITY CAMERAS

SUBMITTALS:	
PHASE	DATE
Progress Set	05-01-2023

REVISIONS:

NO.	DESCRIPTION	DATE

PROJECT TEAM
PROFESSIONAL IN CHARGE

ADOLFO J. COTILLA, JR., AIA

REGISTRATION
NUMBER AR-0008011

APPROVED BY AJC

DESIGNED BY ACAI

DRAWN BY ACAI

CHECKED BY ACAI

DESIGN CONSULTANT

OCALA SUNTRAN
RESTROOMS & KIOSK

Enter address here

BUILDING SECTIONS

SHEET TITLE

ACAI
associates, inc.
architecture-engineering
roofing consulting
construction management

AAC001323-EB0004379-CGC010769
2937 W. Cypress Creek Rd., Suite 200
Fort Lauderdale, Florida 33309
Tel: 954.484.4000 • Fax: 954.484.5588
www.acaiarchitects.com
ARCHITECT OF RECORD

19-031-PO3




PROJECT NUMBER

A-301

SHEET NUMBER

TO THE BEST OF MY KNOWLEDGE
AND ABILITY THESE PLANS ARE
COMPLETE AND COMPLY WITH THE
APPLICABLE BUILDING CODES

COPYRIGHT 2022 BY ACAI ASSOC., INC.

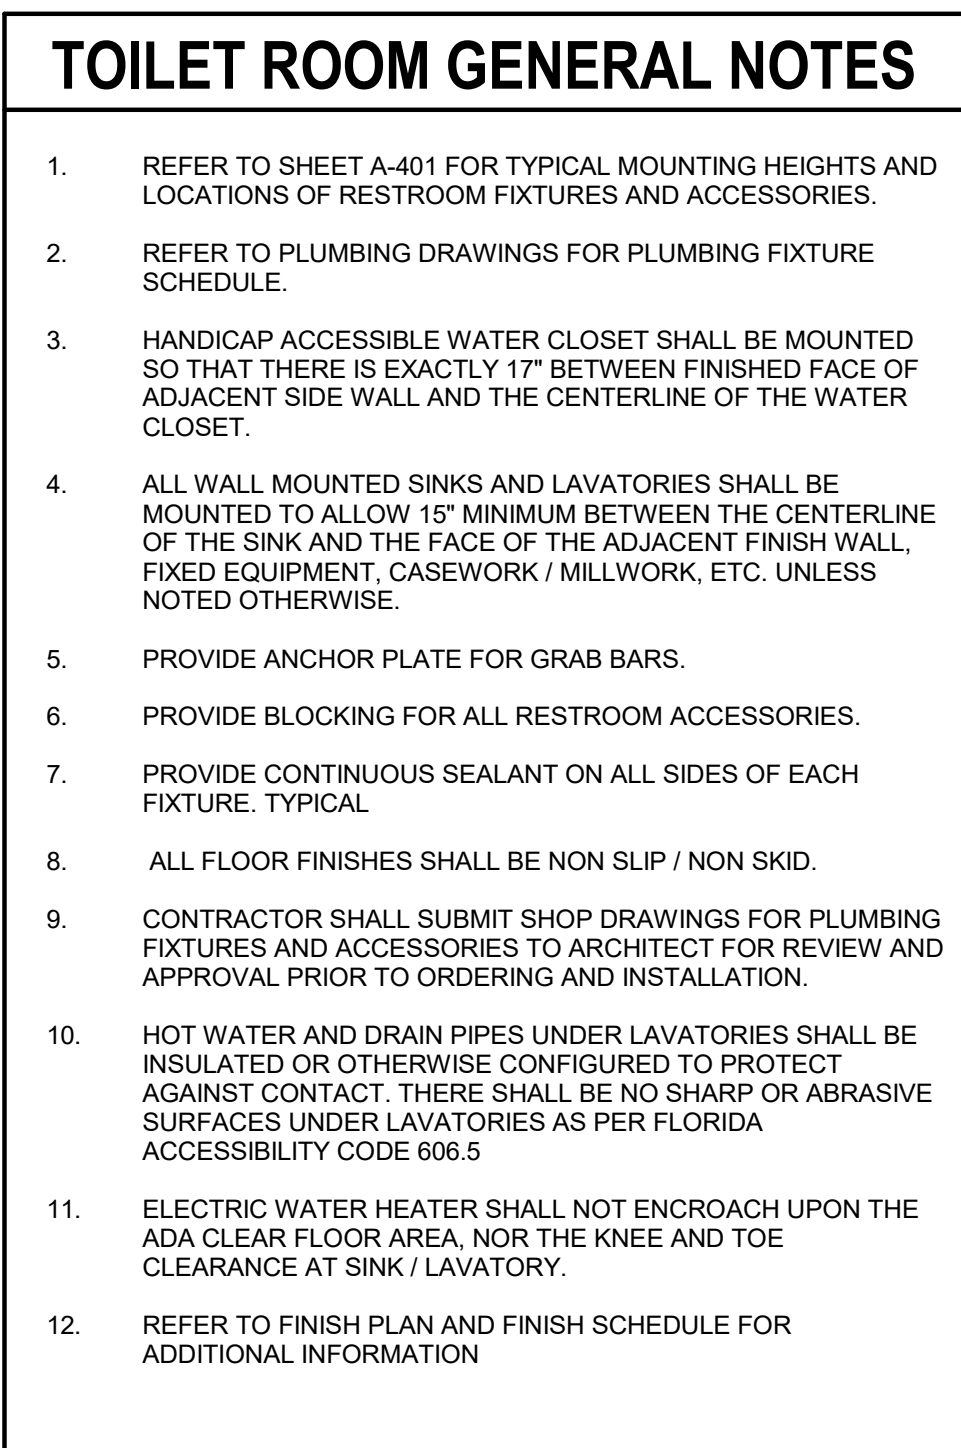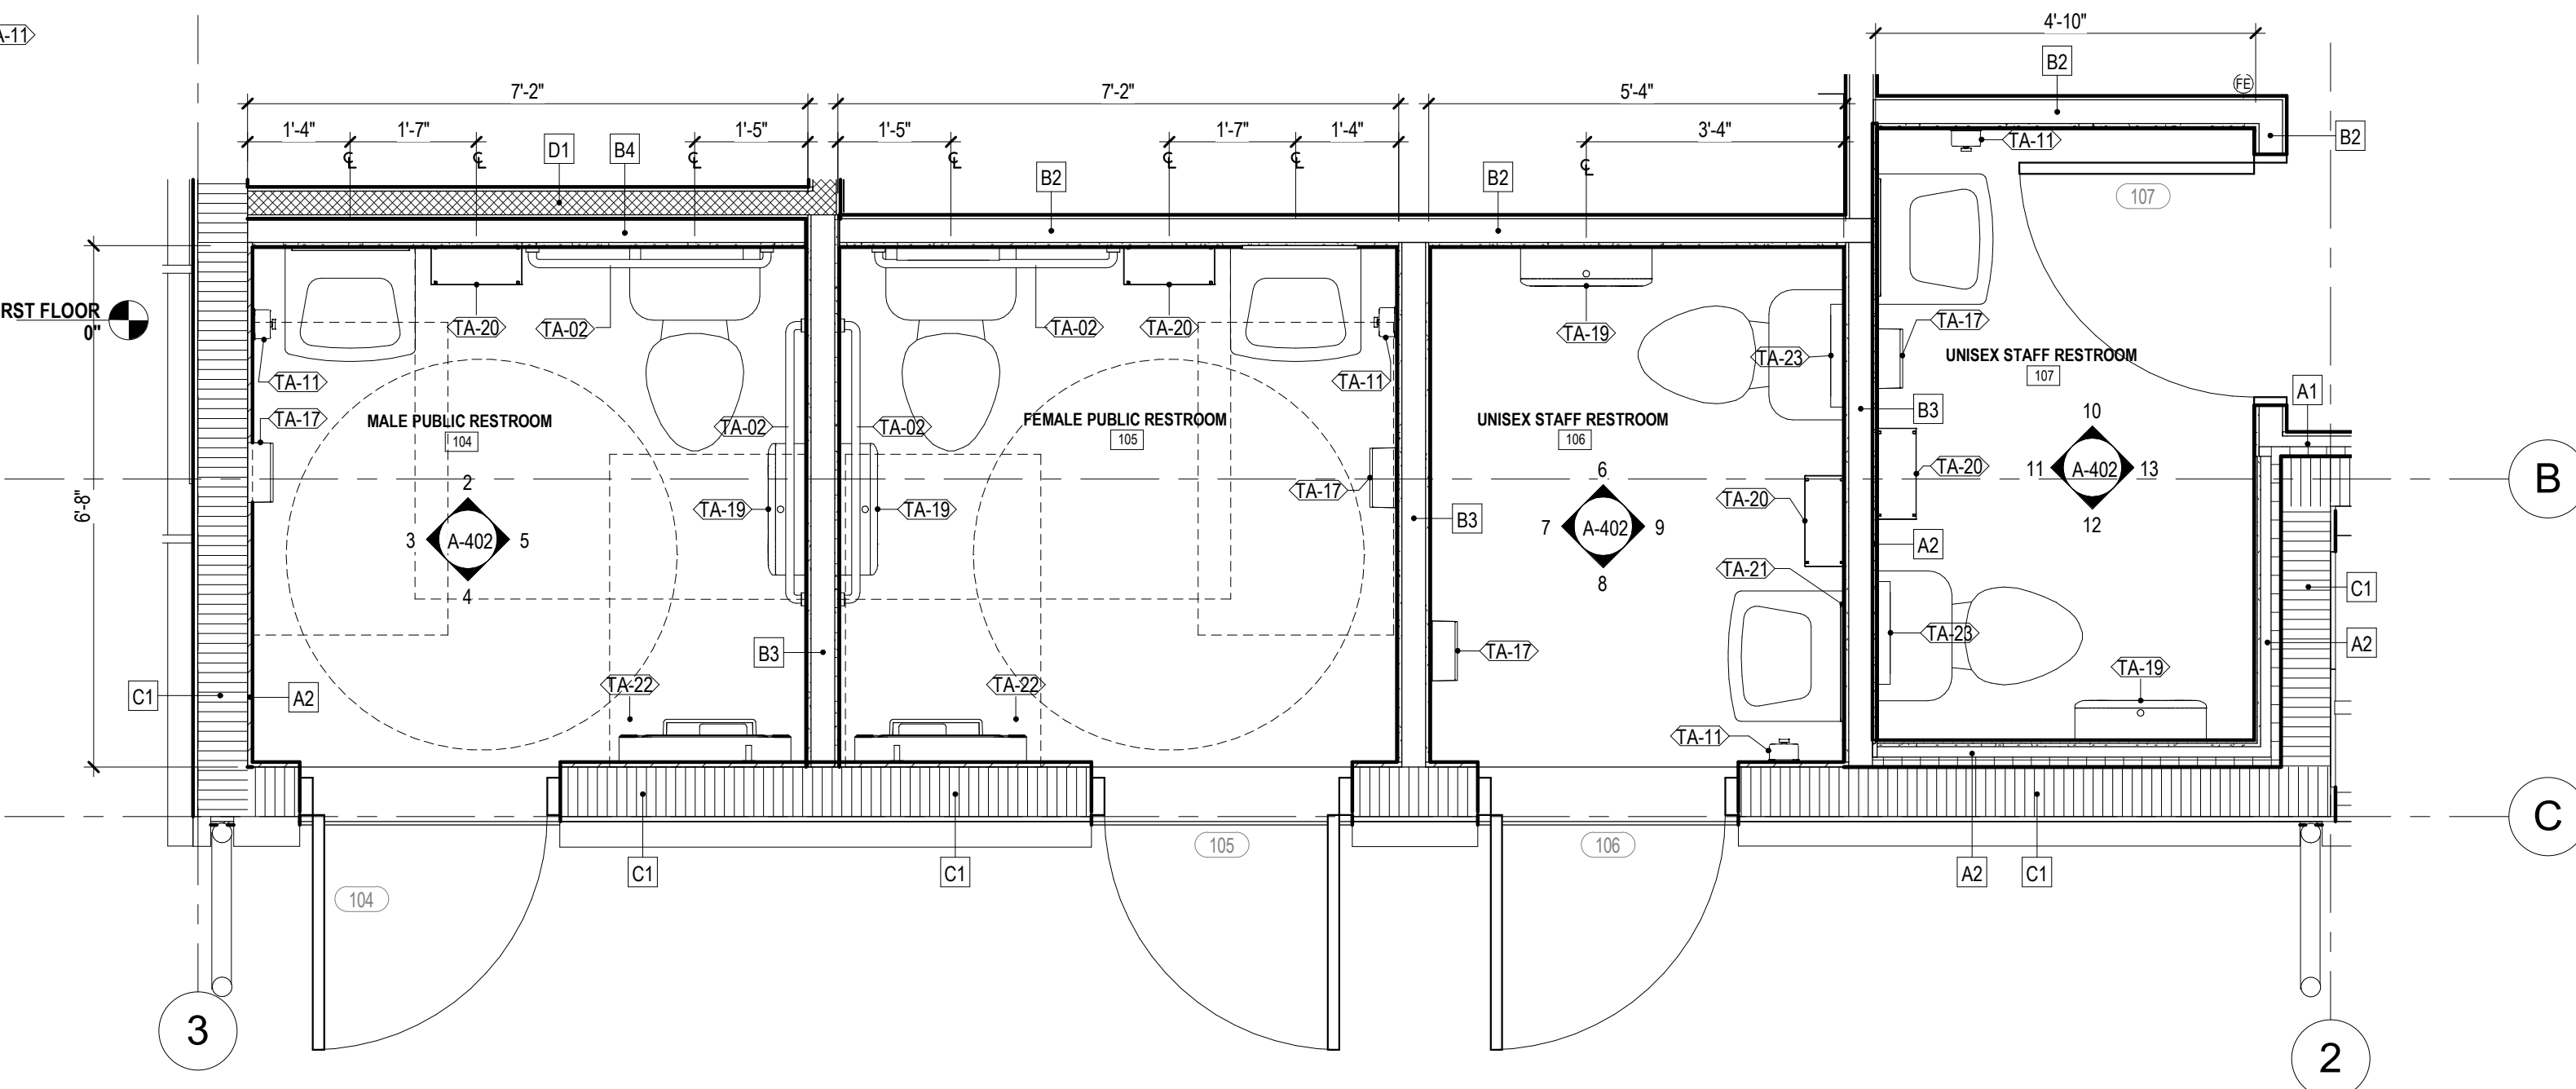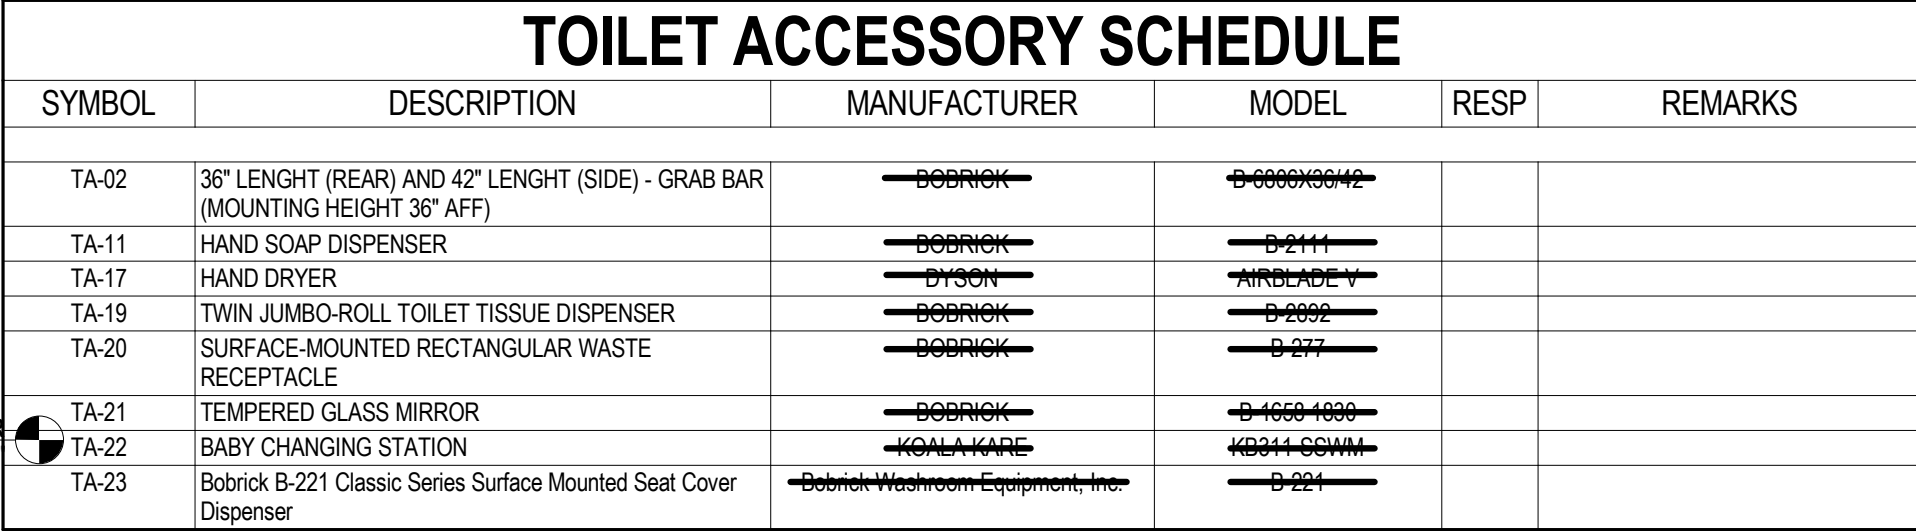[illegible]

TOILET ACCESSORY NOTES	
<u>NOTES:</u> 1. SEE MOUNTING HEIGHT DETAILS ON SHEET A-100	<u>PARTIAL LIST OF ABBREVIATIONS:</u> ETR EXISTING TO REMAIN OFOI OWNER FURNISHED / OWNER INSTALLED OFCI OWNER FURNISHED / CONTRACTOR INSTALLED CFCI CONTRACTOR FURNISHED / CONTRACTOR INSTALLED

1 ENLARGED FLOOR PLAN - TYPICAL HC PUBLIC RESTROOM
1/2" = 1'-0"

DESIGN CONSULTANT

OCALA SUNTRAN
RESTROOMS & KIOSK

Enter address here

ENLARGED RESTROOM PLANS AND ELEVATIONS

SHEET TITLE

ACA

associates, inc.
architecture · engineering
roofing · consulting
construction management

AAC001323 • EB0004379 • CGC010769
2937 W. Cypress Creek Rd., Suite 200
Fort Lauderdale, Florida 33309
Tel: 954.484.4000 • Fax: 954.484.5588
www.acaiarchitects.com

ARCHITECT OF RECORD

19-031-PO3

P R O J E C T N U M B E R

A-402

S H E E T N U M B E R

TO THE BEST OF MY KNOWLEDGE
AND ABILITY THESE PLANS ARE
COMPLETE AND COMPLY WITH THE
APPLICABLE BUILDING CODES

COPYRIGHT 2022 BY ACAI ASSOC., INC

[illegible]

ADOLFO J. COTILLA, JR., AIA
REGISTRATION
N U M B E R AR-0008011

DESIGNED BY

D R A W N B Y

ACAI

PLAN VIEW

2 HOUR FIRE & SMOKE WALL		PRIORITY 1 HIGHEST
2 HOUR FIRE WALL		
2 HOUR SHAFTWALL		PRIORITY 2
1 HOUR FIRE & SMOKE WALL		PRIORITY 3
1 HOUR FIRE WALL		PRIORITY 4
NON-RATED WALL		PRIORITY 5 LOWEST

Diagram illustrating a fire-rated partition wall assembly. The wall is shown as a vertical section with a cross-hatched pattern, indicating fireproofing. The wall is supported by a base structure, likely a concrete slab or foundation, which is also cross-hatched. The wall is labeled with the following components:

- HIGHER PRIORITY
- RATED PARTITION, SEE PARTITION TYPES
- CONTINUOUS FIREPROOF SEALANT BOTH SIDES
- LOW PRIORITY

METAL STUDS:
METAL STUDS SHALL BE MINIMUM 20 GAUGE THROUGHOUT

GYPSUM BOARD:
ALL GYPSUM BOARD SHALL HAVE A LEVEL 5 FINISH THROUGHOUT

INSULATION:
BATT INSULATION SHALL BE 3.5" MINERAL WOOL INSULATION.

RIGID INSULATION SHALL BE 1-1/2" EXTRUDED POLYSTYRENE (XPS) RIGID FOAM.

.....
S H E E T T I T L E

ACAI

ACA
associates, inc.
architecture • engineering
roofing consulting
construction management

AAC001323 · EB0004379 · CGC010769
2937 W. Cypress Creek Rd., Suite 200
Fort Lauderdale, Florida 33309
Tel: 954.484.4000 · Fax: 954.484.5588
www.acaiarchitects.com

ARCHITECT OF RECORD

19-031-PO3


PROJECT NUMBER

A-501

S H E E T N U M B E R


TO THE BEST OF MY KNOWLEDGE
AND ABILITY THESE PLANS ARE
COMPLETE AND COMPLY WITH THE
APPLICABLE BUILDING CODES

COPYRIGHT 2022 BY ACAI ASSOC., INC.

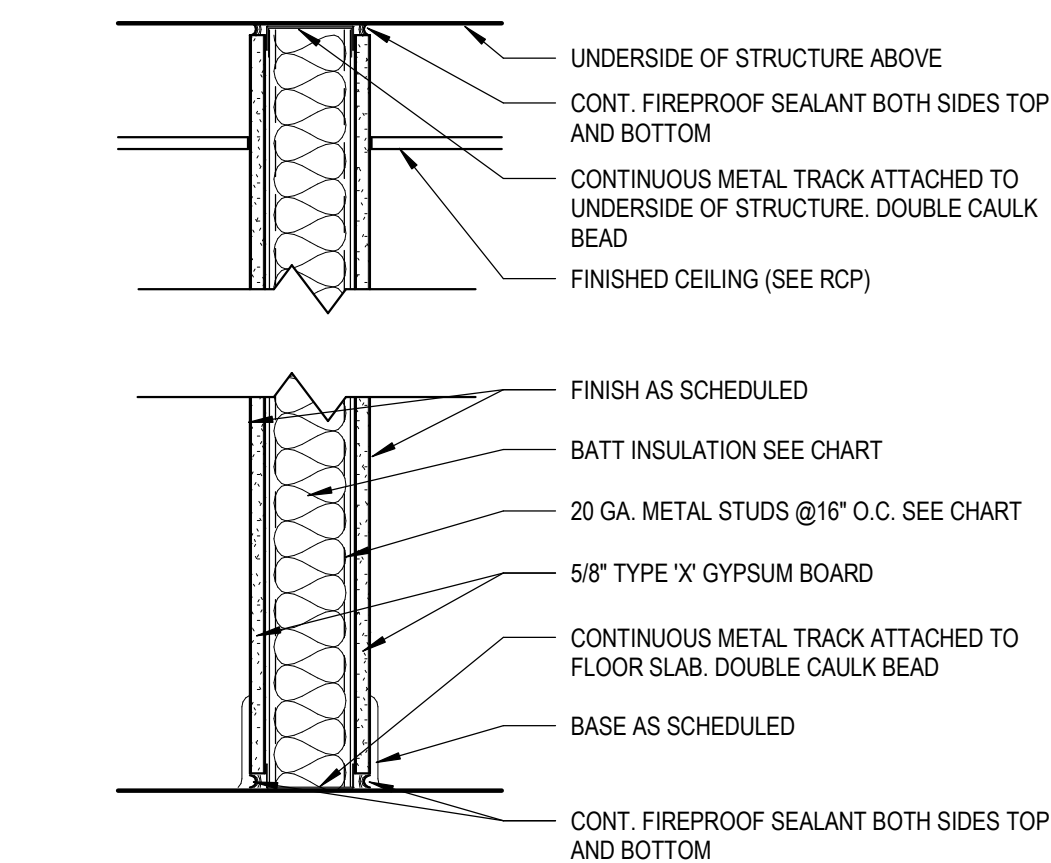


TYPE	STUD WIDTH	DESCRIPTION	INSUL.
D1	3 5/8"	5/8" GYPSUM WALL BD. BOTH SIDES UP TO DECK	3 1/2"

SCALE: 1 1/2" = 1'-0" U.L. DESIGN NO. U465
STC = 48 (STC REPORT RAL TL99-103)

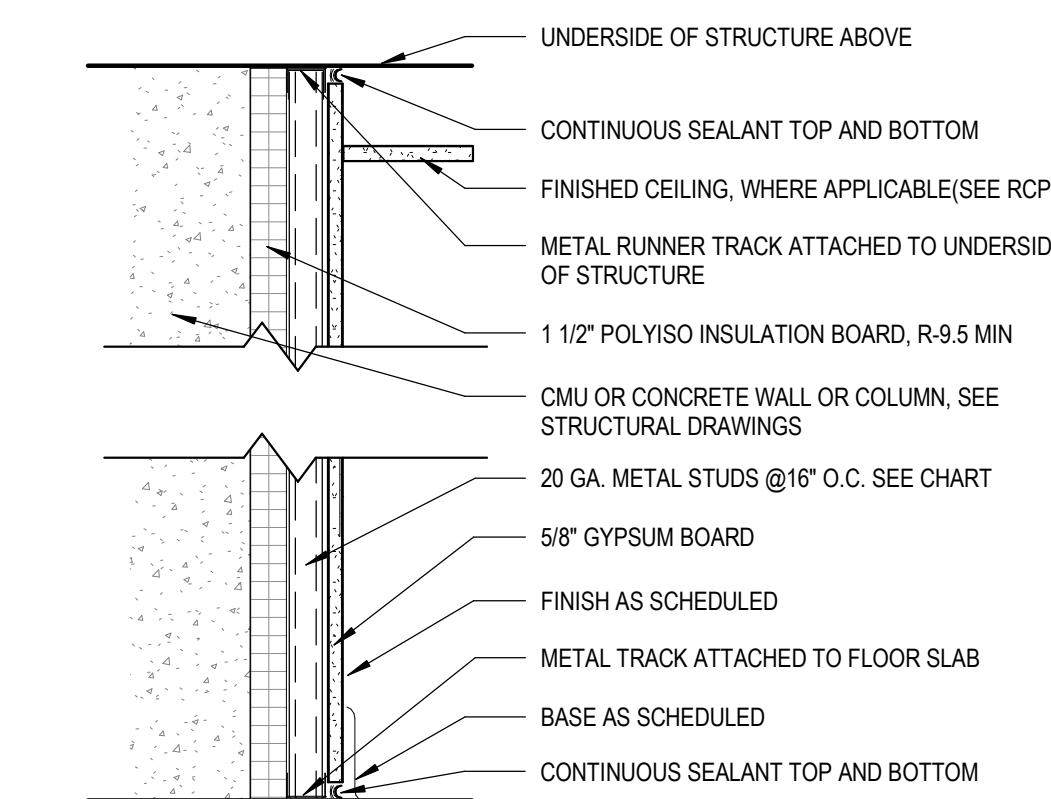


TYPE	STUD WIDTH	DESCRIPTION	INSUL.
A1	1 5/8"	5/8" GYPSUM WALL BD. ONE SIDE FURR OUT W/ RIGID INSULATION	1 1/2"
A2	1 5/8"	1/2" CEMENT WALL BD. ONE SIDE FURR OUT W/ RIGID INSULATION	1 1/2"

A SCALE: N.T.S.

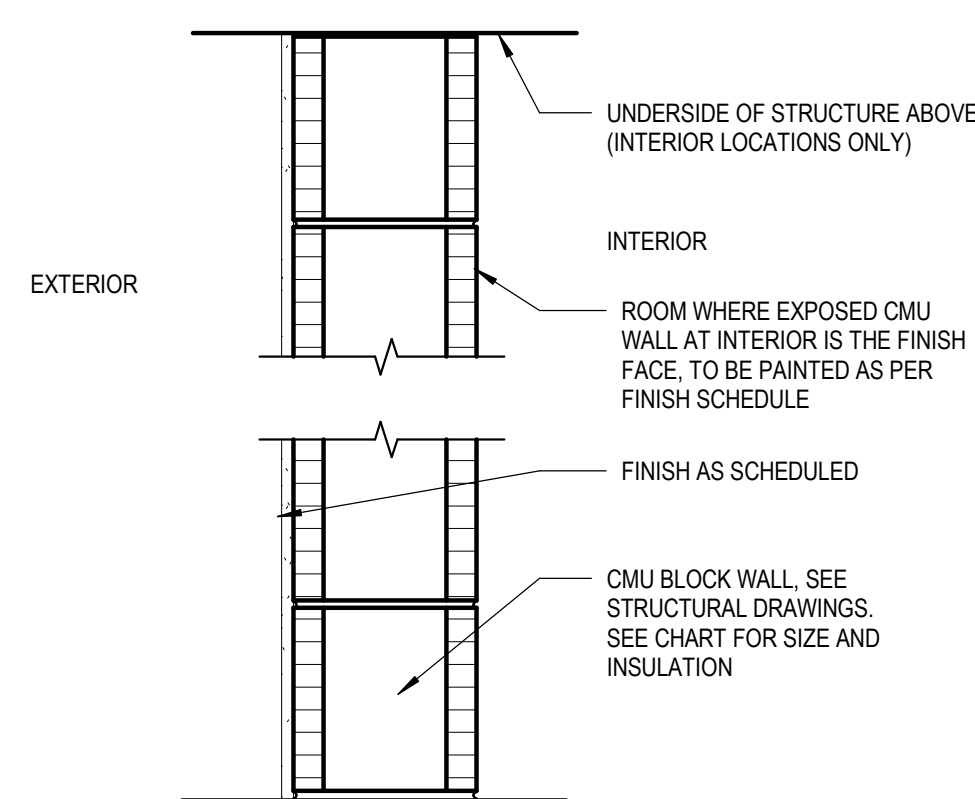


TYPE	STUD WIDTH	DESCRIPTION	INSUL.
C1	N/A	7 5/8" CMU -INT. UNFINISHED- EXT. 3/4" STUCCO	NO
C2	N/A	7 5/8" CMU EXPOSED INT- SPLIT FACE EXT.	NO

SCALE: 1 1/2" = 1'-0" U.L. DESIGN NO. U904 (WHERE CORE FILL IS APPLIED)

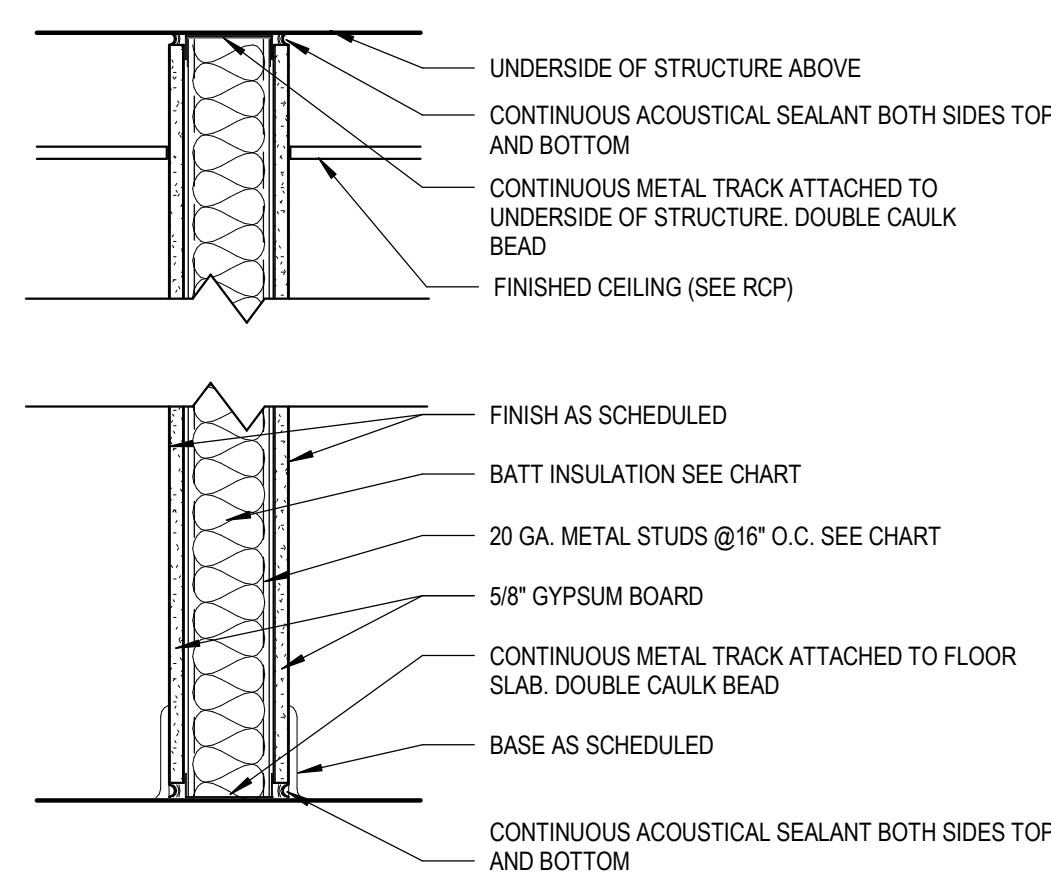

TYPE	STUD WIDTH	DESCRIPTION	INSUL.
B1	3/8"	5/8" GYPSUM WALL BD. BOTH SIDES UP TO DECK	3 1/2"
B2	3/8"	1/4" TILE OVER 1/2" CEMENT WALL BD. INT / 5/8" GYPSUM WALL BD. EXT. TO DECK	3 1/2"
B3	3/8"	1/4" TILE AND 1/2" CEMENT WALL BD. BOTH SIDES ABOVE CEILING	3 1/2"
B4	3/8"	1/2" CEMENT WALL BD. INT / 5/8" GYPSUM WALL BD. EXT. ABOVE CEILING	NO





D SCALE: 1 1/2" = 1'-0" STC = 48 (STC REPORT RAL TL99-103)

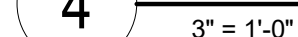

SHEET NUMBER

TO THE BEST OF MY KNOWLEDGE
AND ABILITY THESE PLANS ARE
COMPLETE AND COMPLY WITH THE
APPLICABLE BUILDING CODES

COPYRIGHT 2022 BY ACAI ASSOC., INC.

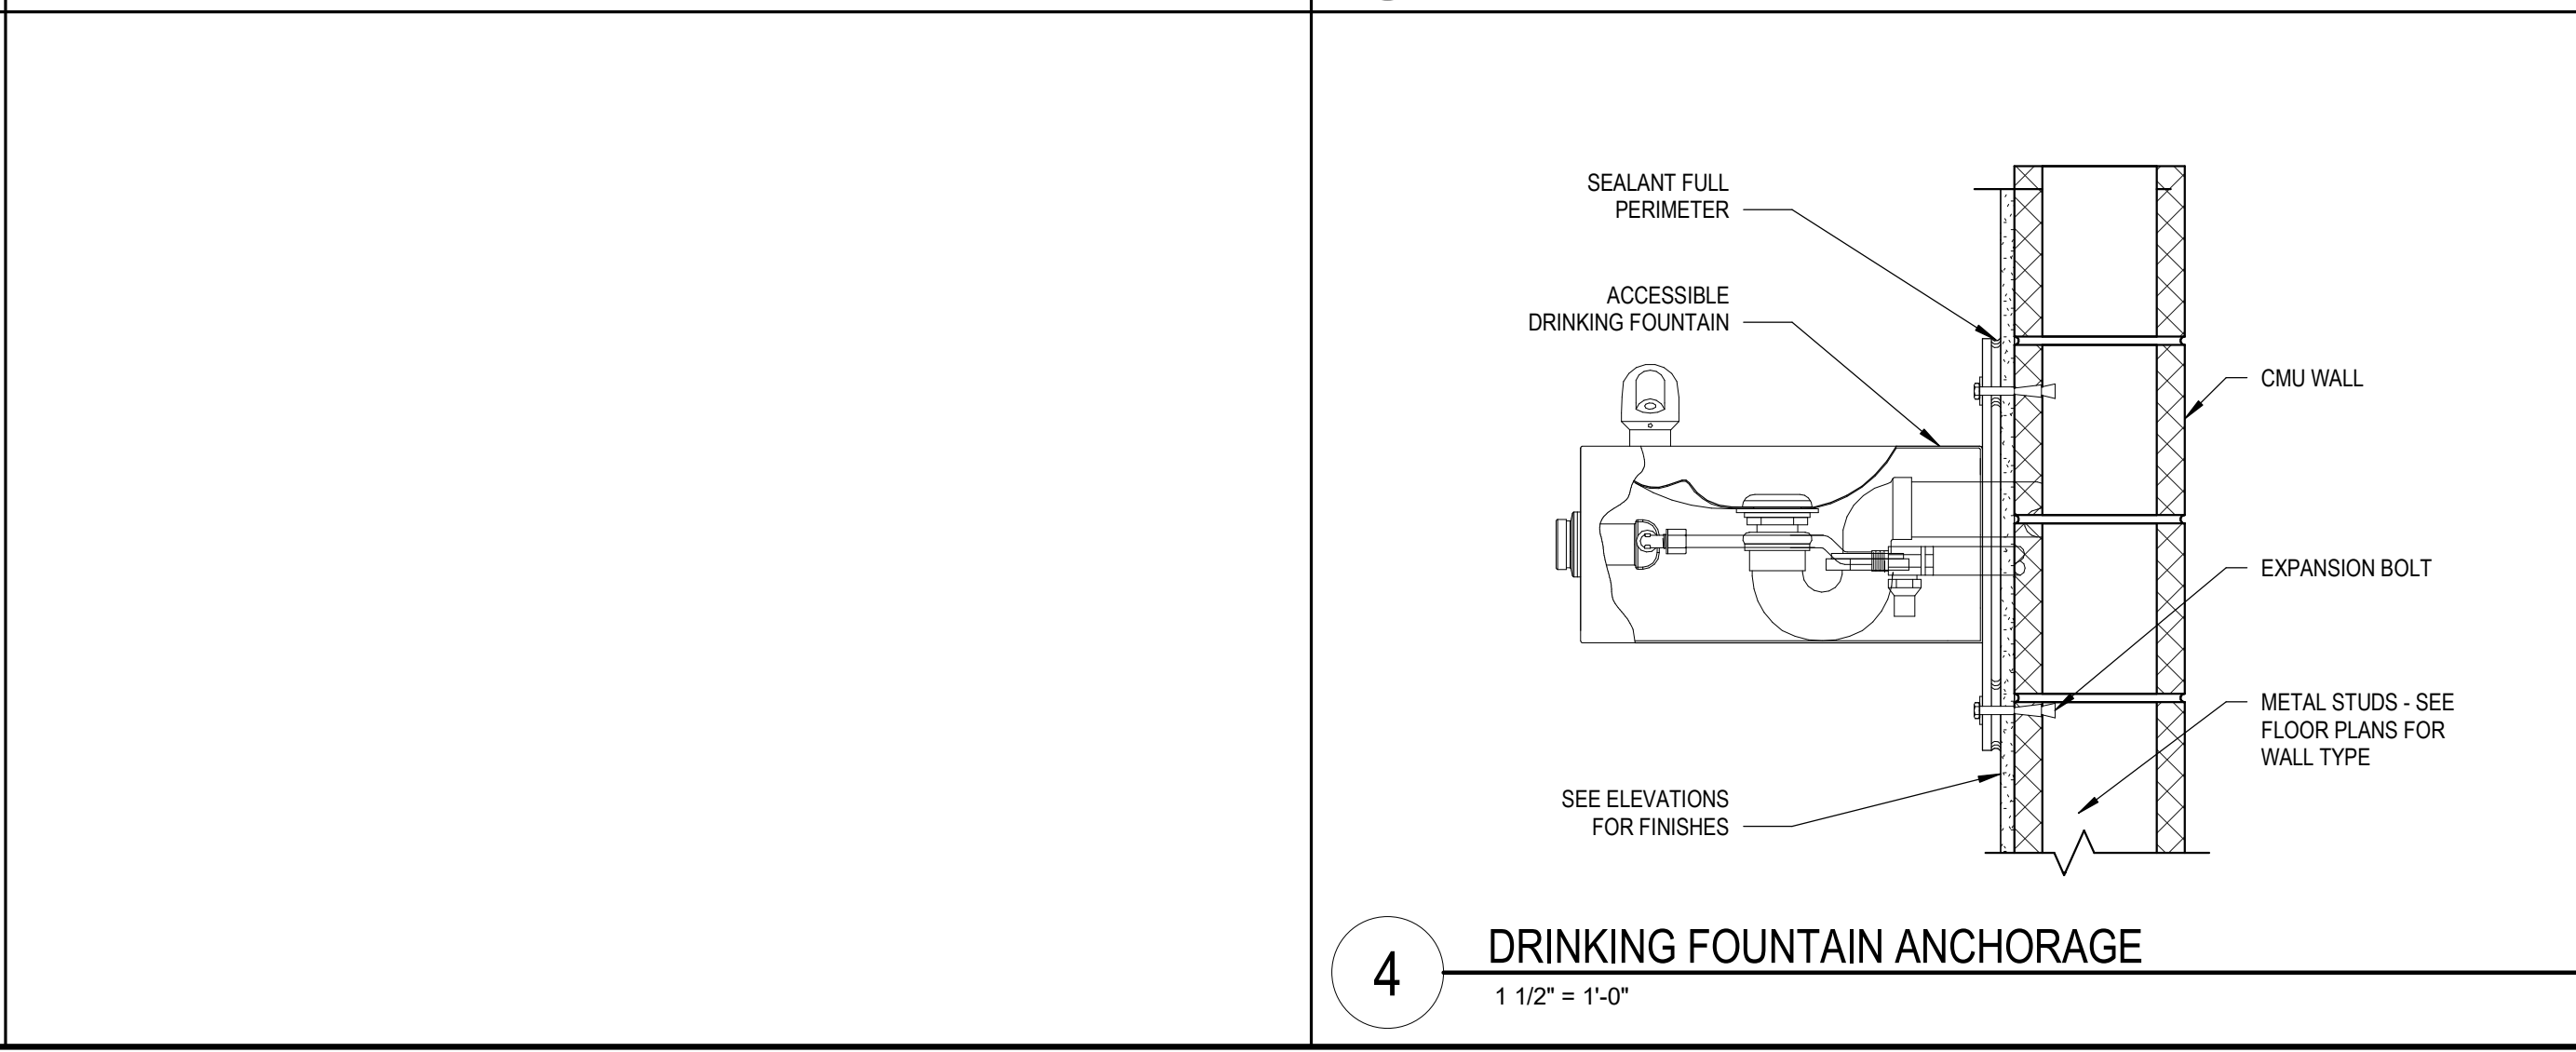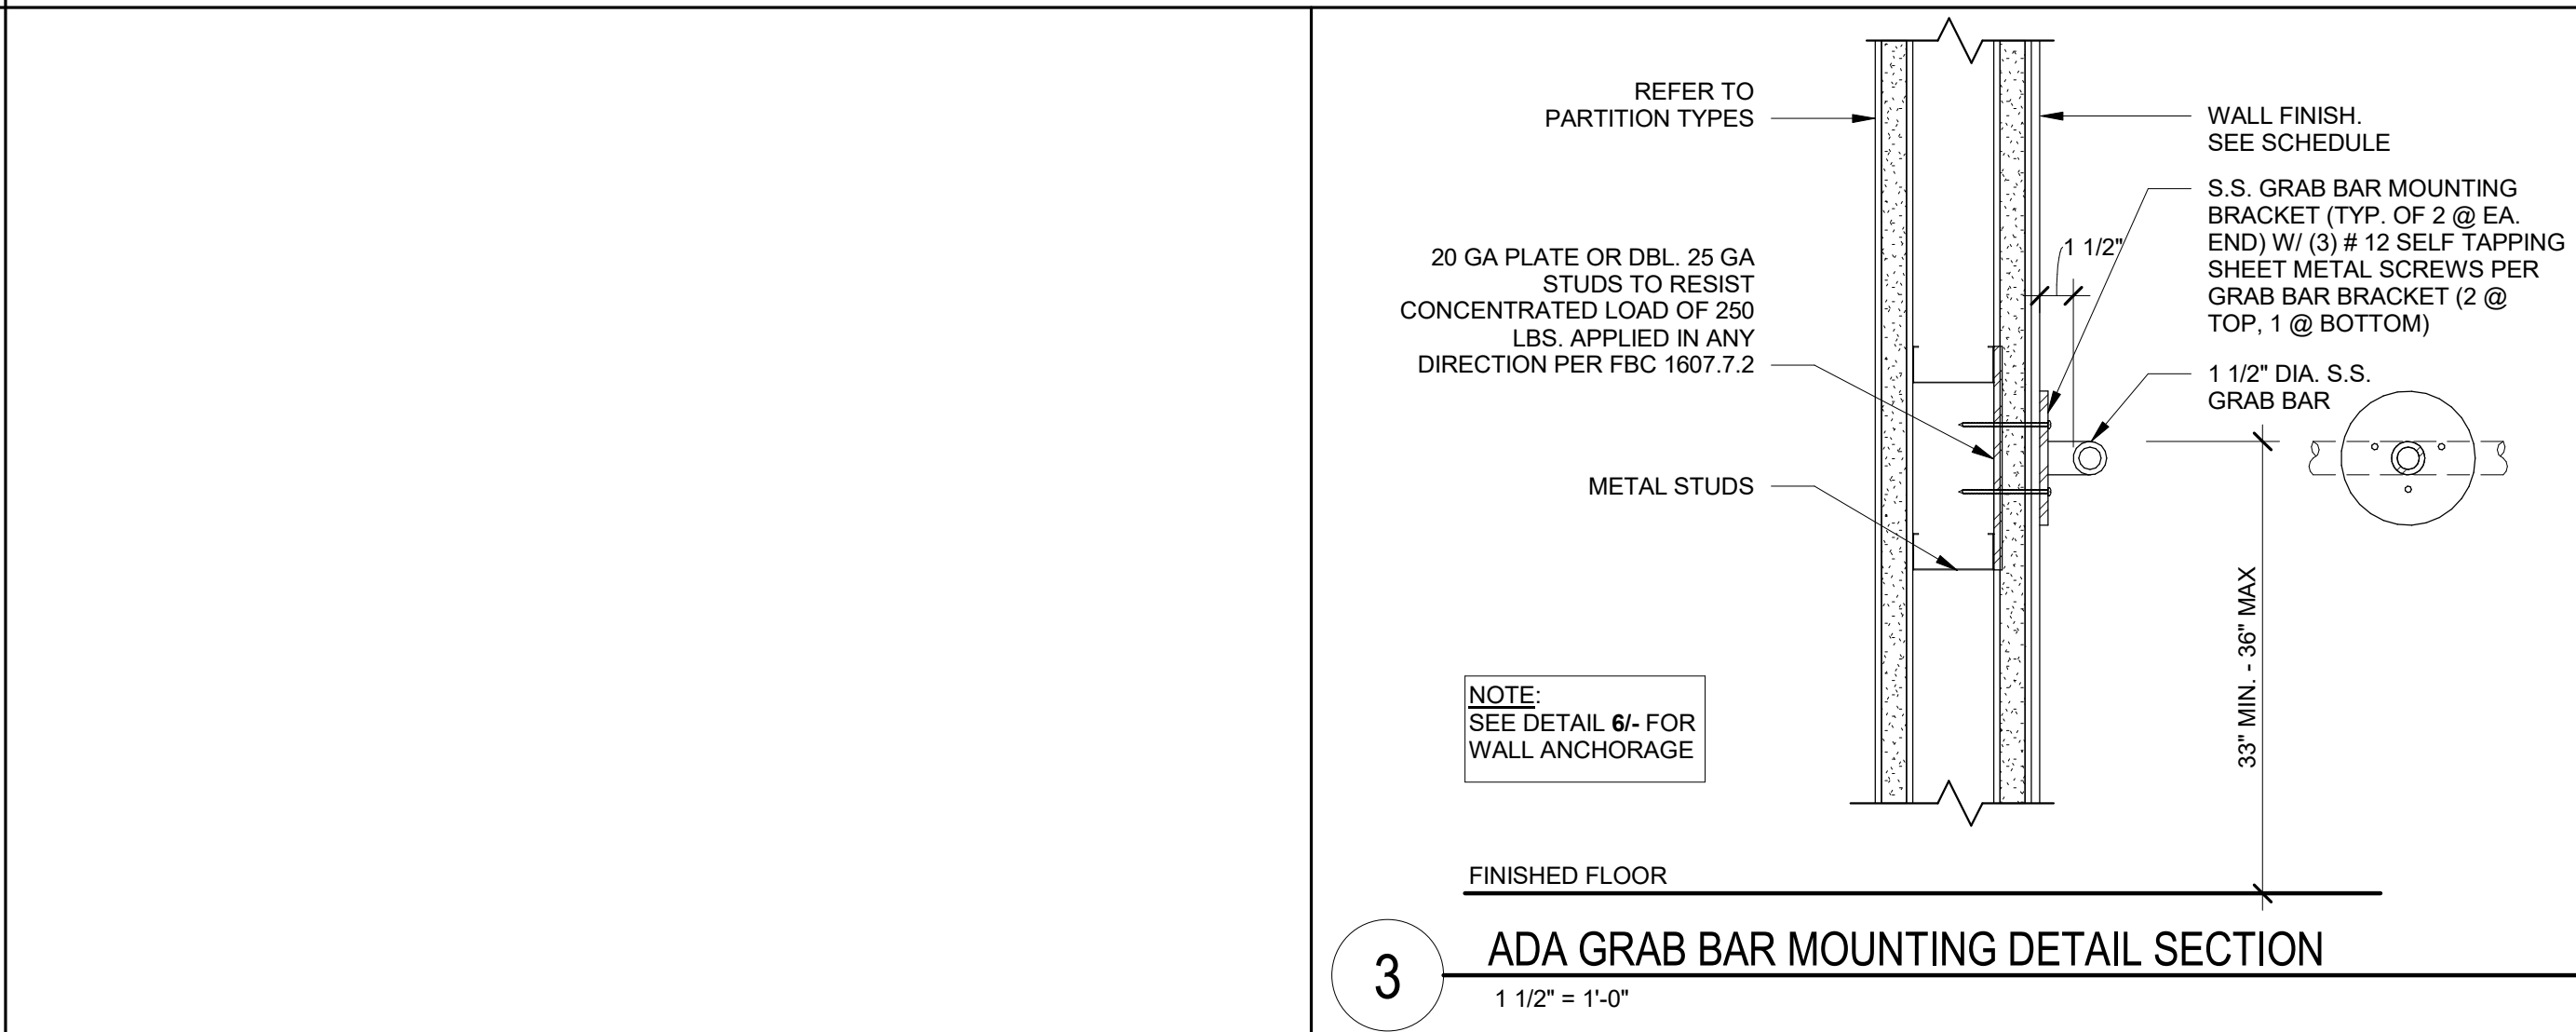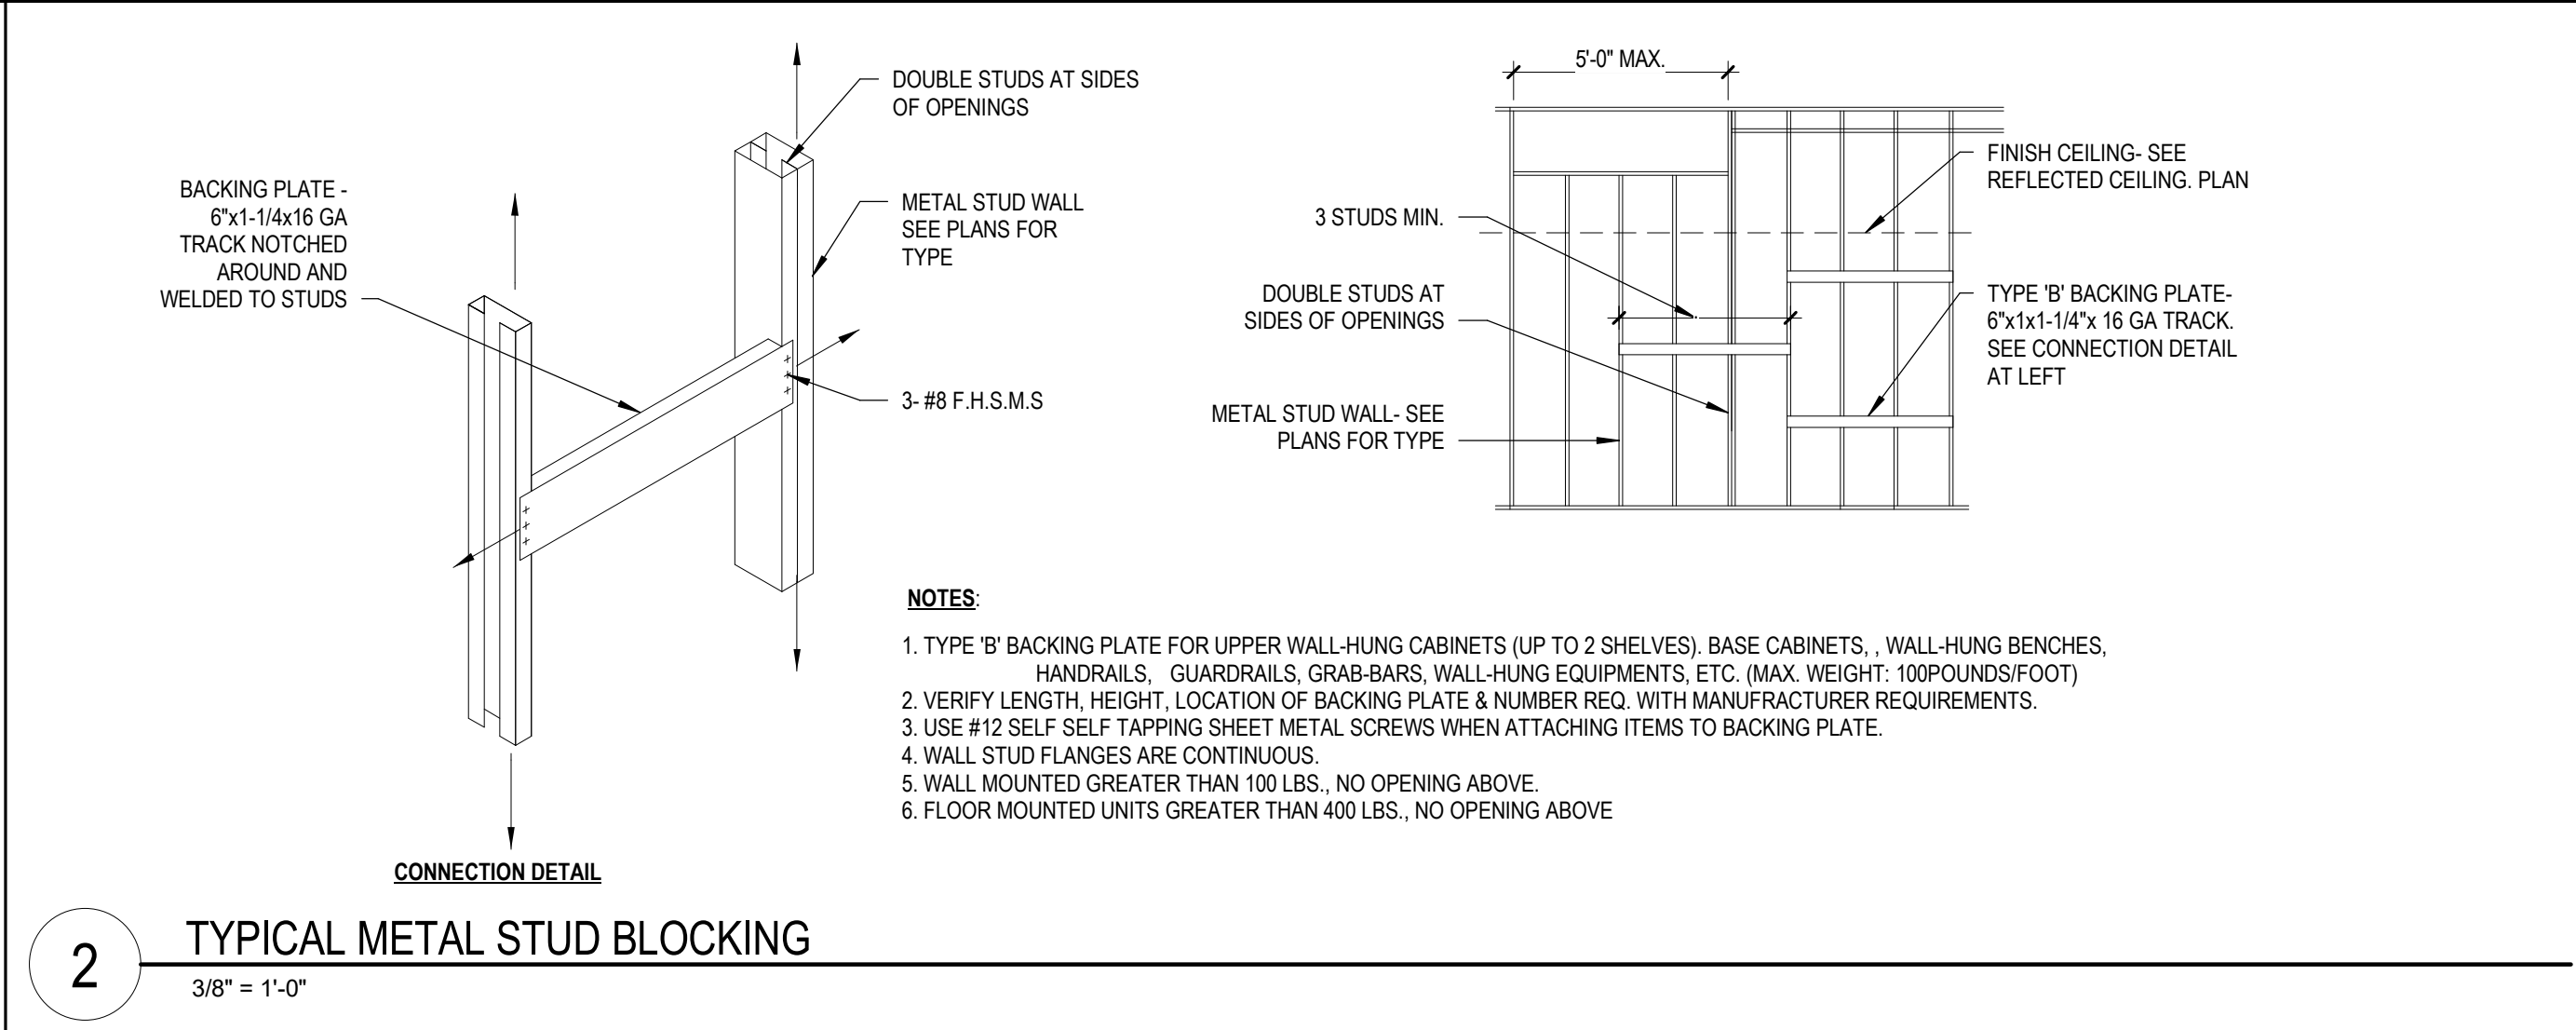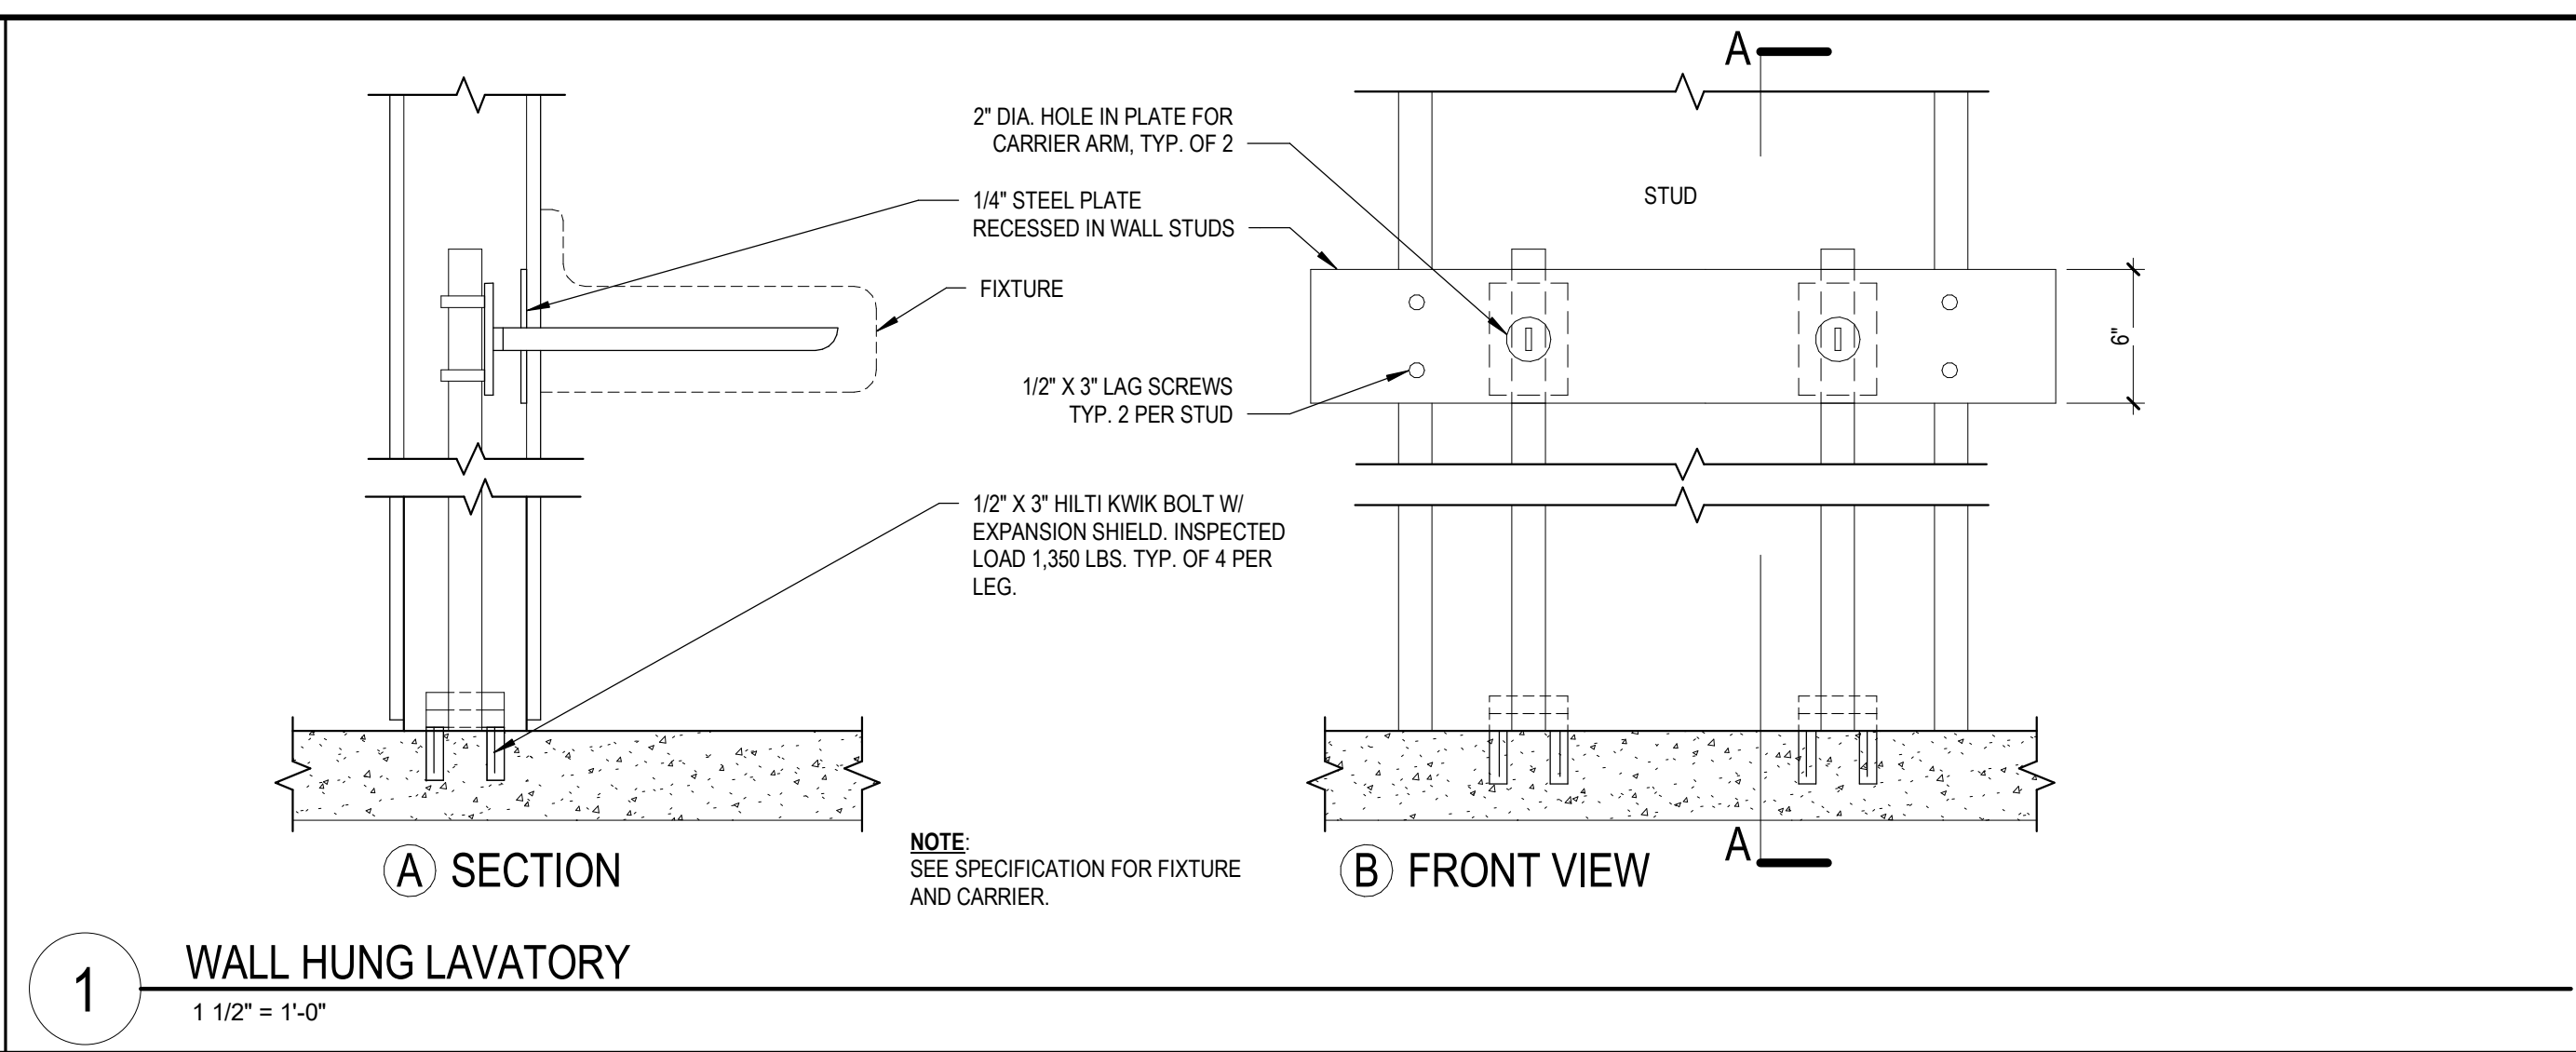

SUBMITTALS:
PHASE
Progress Set
DATE
05-01-2023

REVISIONS:
NO. DESCRIPTION DATE

PROJECT TEAM
PROFESSIONAL IN CHARGE
ADOLFO J. COTILLA, JR., AIA
REGISTRATION NUMBER AR-0008011
APPROVED BY AJC
DESIGNED BY ACAI
DRAWN BY ACAI
CHECKED BY ACAI

DESIGN CONSULTANT
OCALA SUNTRAN
RESTROOMS & KIOSK
Enter address here

INTERIOR DETAILS

SHEET TITLE
ACAI
associates, inc.
architecture-engineering
roofing consulting
construction management
AAC001323-EB0004379-CGC010769
2937 W. Cypress Creek Rd., Suite 200
Fort Lauderdale, Florida 33309
Tel: 954.484.4000 Fax: 954.484.5688
www.acaiarchitects.com
ARCHITECT OF RECORD
19-031-PO3
PROJECT NUMBER
A-504
SHEET NUMBER
TO THE BEST OF MY KNOWLEDGE
AND ABILITY THESE PLANS ARE
COMPLETE AND COMPLY WITH THE
APPLICABLE BUILDING CODES.
COPYRIGHT 2022 BY ACAI ASSOC., INC.

[illegible]




ADOLFO J. COTILLA, JR., AIA

APPROVED BY _____ AJC

.....

D R A W N B Y

CHECKED BY _____
ACAI _____

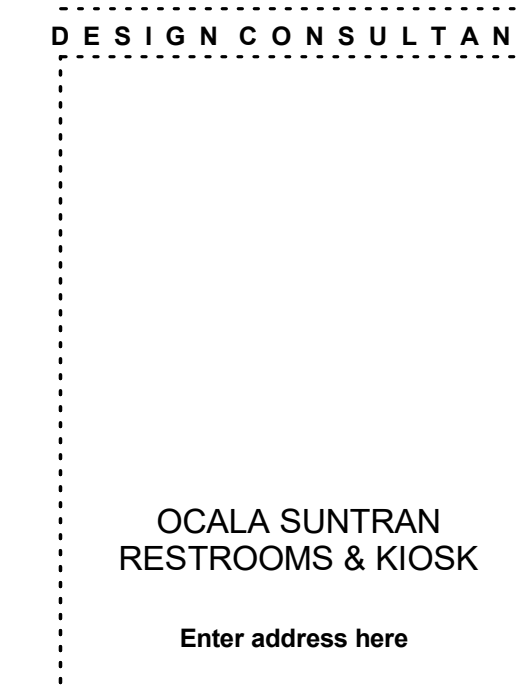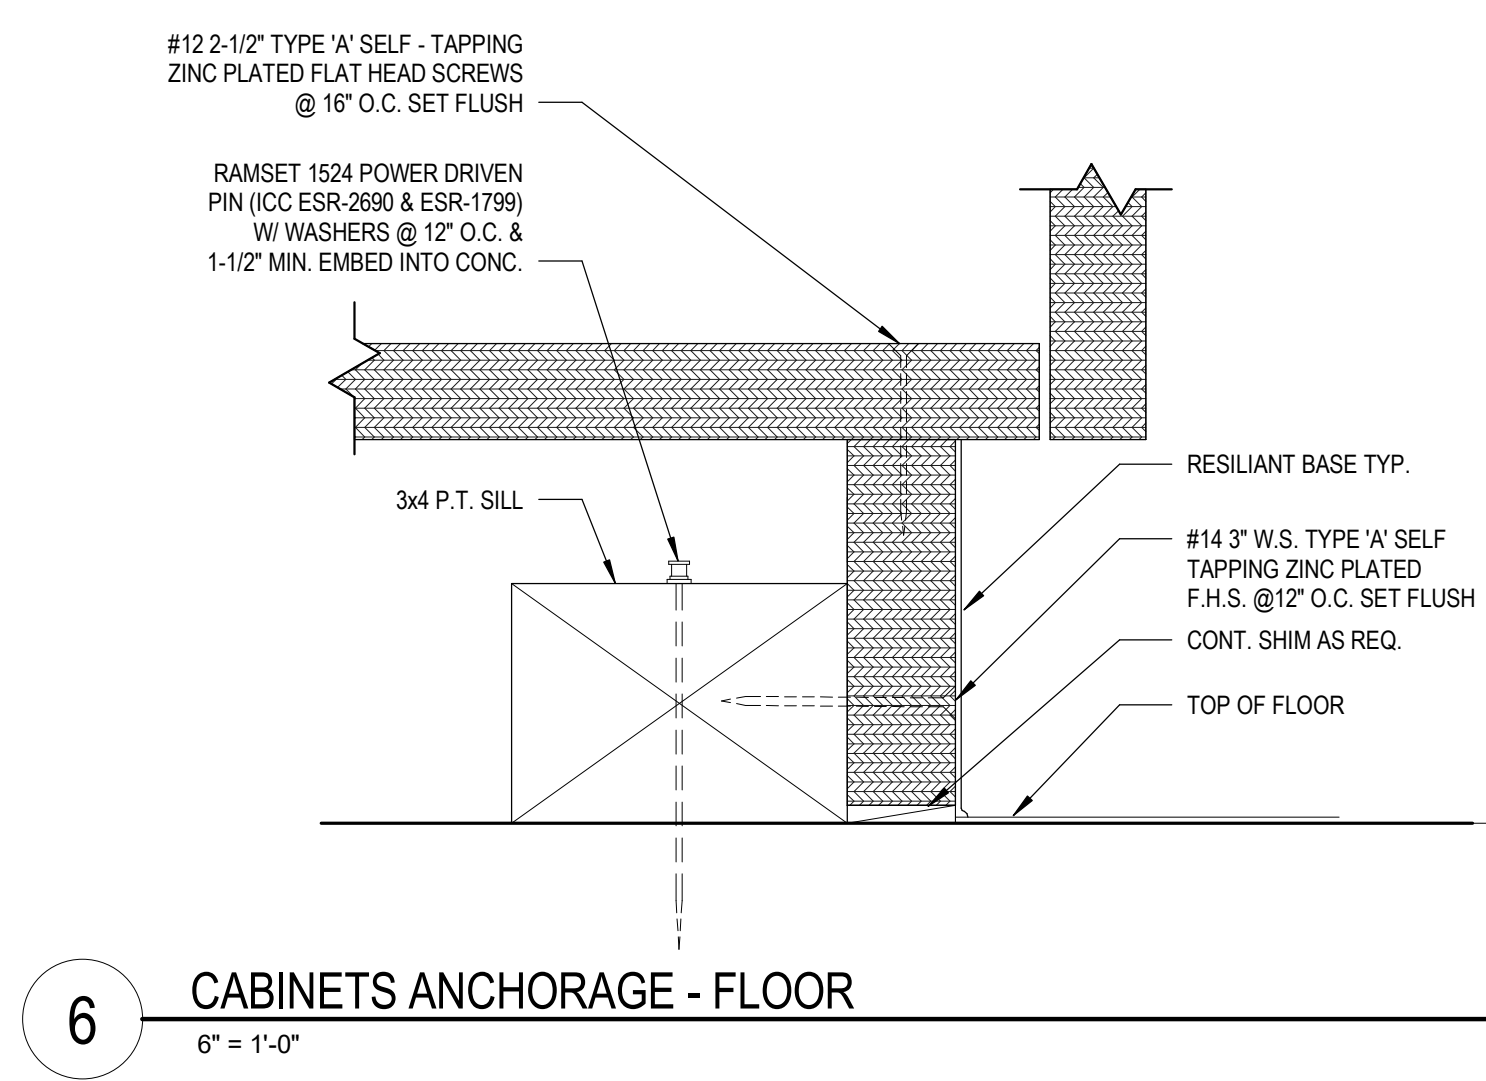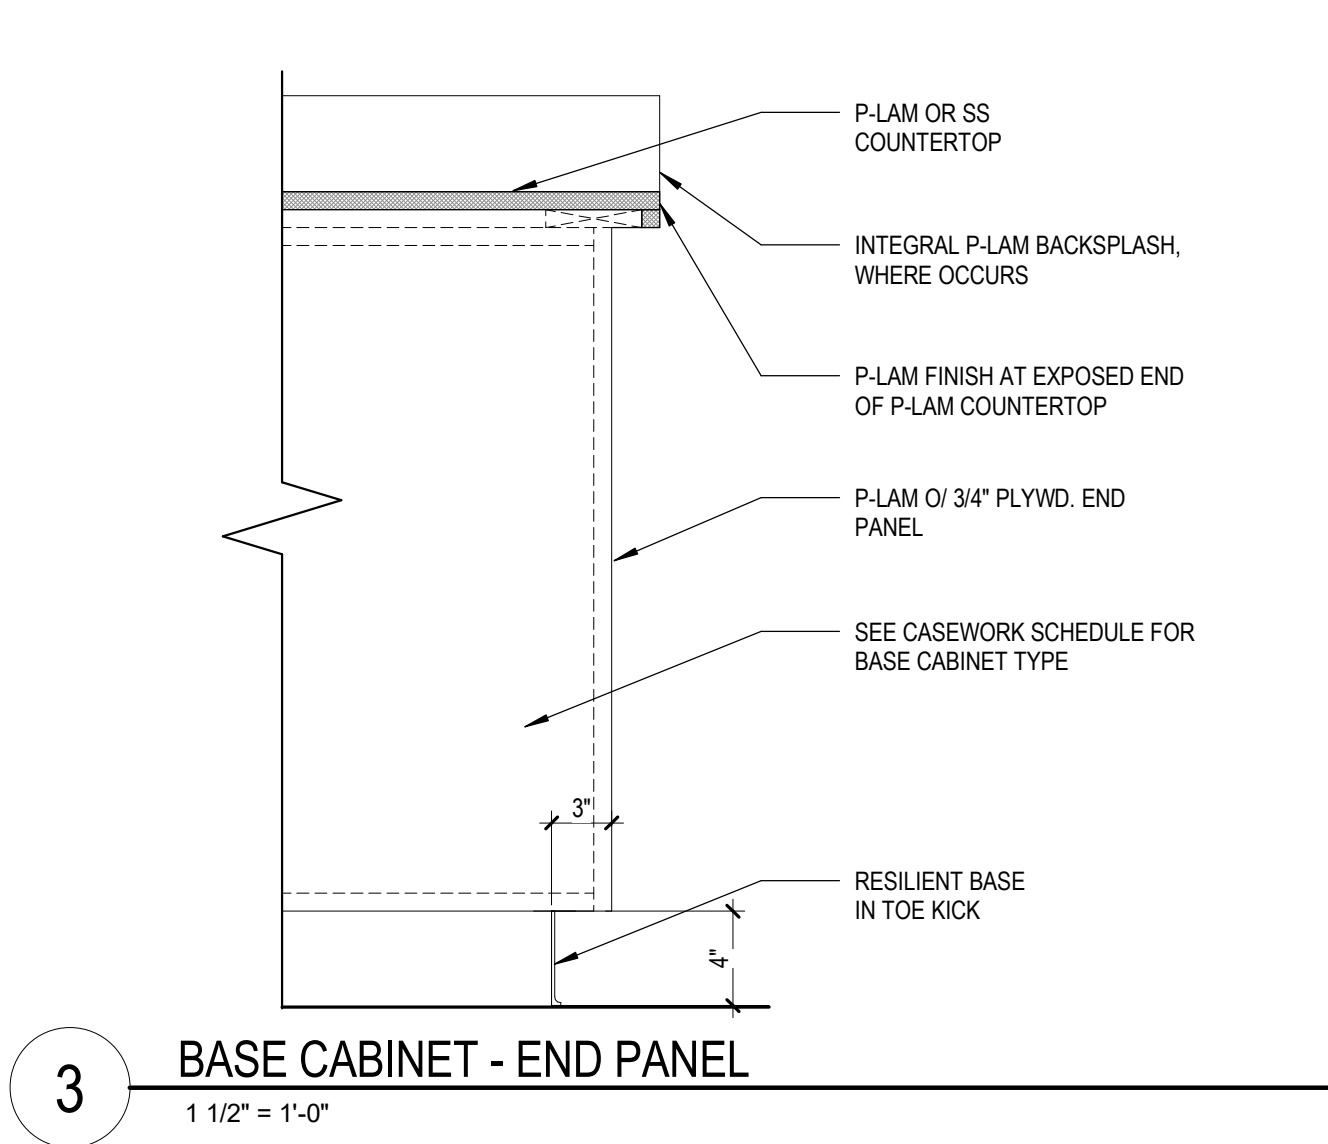

.....
S H E E T T I T L E

AAC001323 • EB0004379 • CGC010769
2937 W. Cypress Creek Rd., Suite 200
Fort Lauderdale, Florida 33309
Tel: 954.484.4000 • Fax: 954.484.5588
www.acaiarchitects.com

ARCHITECT OF RECORD



.....
P R O J E C T N U M B E R

.....
S H E E T N U M B E R

TO THE BEST OF MY KNOWLEDGE
AND ABILITY THESE PLANS ARE
COMPLETE AND COMPLY WITH THE
APPLICABLE BUILDING CODES

COPYRIGHT 2022 BY ACAI ASSOC., INC.

WINDOW SCHEDULE											
WINDOW	WIDTH	HEIGHT	GLAZING	FRAME		HEAD	JAMB	SILL	FIRE RATING	NOA# / FL APPROVAL	REMARKS
				MATERIAL	FINISH						
Exterior											
W1	2'-0"	3'-0"		ALUMINUM	ANODIZED	13/A-502	14/A-502	15/A-502		FL29620	
GLAZING SPEC						WINDOW / STOREFRONT NOTES					
BULLET PROOF GRADE GLASS: CLEAR GLASS BASIS OF DESIGN: {manuf. and model } BLAST AND MANUAL ATTACHED SAFETY GLASS: CLEAR GLASS BASIS OF DESIGN: {Mmanufacture & model} NOTE: SEE SPECIFICATIONS AND NOA / FL APPROVAL FOR FURTHER INFORMATION						1. SUBMIT SHOP DRAWINGS FOR ARCHITECT'S APPROVAL. 2. ALL GLAZING SHALL COMPLY WITH 2020 FLORIDA BUILDING CODE AND ADA REQUIREMENTS. 3. ALL WINDOWS / STOREFRONTS AND DIMENSIONS TO BE FIELD VERIFIED PRIOR TO SHOP DRAWINGS AND FABRICATION. 4. PROVIDE 1/4" MAX. P.T. SHIM ON ALL FRAMES AS NECESSARY. 5. REFER TO MANUFACTURER'S SPECIFICATIONS AND/OR SHOP DRAWINGS FOR ANCHORAGE OF ALL WINDOW FRAMES. 6. PROVIDE SEALANT WITH APPROPRIATELY SIZED BACKER ROD AROUND PERIMETER. 7. PROVIDE LIQUID APPLIED WATERPROOFING MEMBRANE INSIDE ALL FACES OF WINDOW OPENINGS, AND EXTENDING 6" - 8" BEYOND OPENINGS ONTO EXTERIOR WALL, PER AAMA 200-12 AND AAMA 114-15. MEMBRANE SHALL BE COMPATIBLE WITH STUCCO FINISH, BASIS OF DESIGN: PROTECTO LWM200. 8. ALL EXTERIOR SYSTEMS TO COMPLY WITH MARION COUNTY / FLORIDA PRODUCT APPROVAL. REFER TO PRODUCT APPROVAL FOR ANCHORAGE INFORMATION.					
WINDOW ELEVATIONS											
2'-0" WIDTH 3'-0" HEIGHT EDIT FROM STRUCT -59 PSF -65 PSF W1											

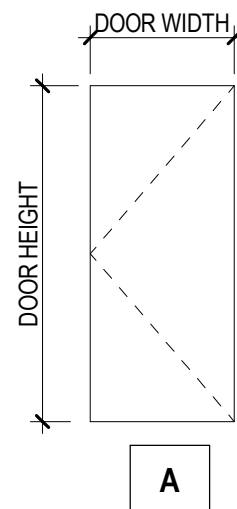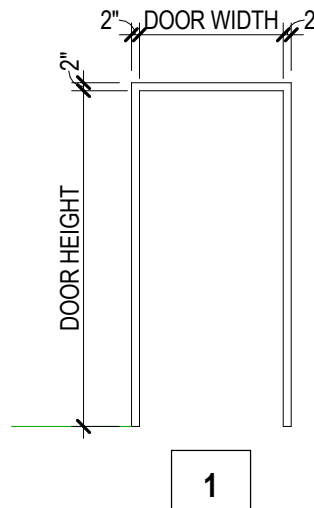DOOR SCHEDULE																						
DOOR NO.	ROOM NO.	ROOM NAME	DOOR								FRAME			HEAD	JAMB	THRESH / SILL	H/W GROUP	CARD READER	FIRE RATING	NOA# / FL APPROVAL#	REMARKS	door no.
			ELEV.	Width	HEIGHT	THICK.	MATERIAL	FINISH	U/CUT	GLAZING	ELEV.	MATERIAL	FINISH									
FIRST FLOOR																						
101	101	TICKETS	A	3'-0"	7'-0"	1 3/4"	HM	PAINTED				HM	PAINTED								101	
102	102	STORAGE	A	3'-0"	7'-0"	1 3/4"	HM	PAINTED				HM	PAINTED								102	
103	103	ELECTICAL ROOM / I.T.	A	3'-0"	7'-0"	1 3/4"	HM	PAINTED				HM	PAINTED								103	
104	104	MALE PUBLIC RESTROOM	A	3'-0"	7'-0"	1 3/4"	HM	PAINTED			1	HM	PAINTED	3/A1-602	4/A1-602	05			20-0910.03		104	
105	105	FEMALE PUBLIC RESTROOM	A	3'-0"	7'-0"	1 3/4"	HM	PAINTED			1	HM	PAINTED	3/A1-602	4/A1-602	05			20-0910.03		105	
106	106	UNISEX STAFF RESTROOM	A	3'-0"	7'-0"	1 3/4"	HM	PAINTED			1	HM		3/A1-602	4/A1-602	05			20-0910.03		106	
107	107	UNISEX STAFF RESTROOM	A	3'-0"	7'-0"	1 3/4"	SCW	PAINTED			1	HM	PAINTED	15/A1-502	16/A1-502	21					107	
DOOR HARDWARE NOTES												DOOR NOTES										
												1. SUBMIT SHOP DRAWINGS FOR ARCHITECT'S APPROVAL PRIOR TO ORDERING AND INSTALLATION. 2. NEW HARDWARE SHALL BE VERIFIED BY OWNER PRIOR TO ORDERING AND INSTALLATION. 3. HARDWARE AND KEYING SHALL BE COORDINATED AND VERIFIED WITH OWNER PRIOR TO ORDERING AND INSTALLATION. 4. NEW HARDWARE SHALL COMPLY WITH FLORIDA ADA REQUIREMENTS. 5. ALL HARDWARE SHALL BE AS SPECIFIED OR APPROVED, UNLESS NOTED OTHERWISE. 6. COORDINATE SECURITY DEVICES, ELECTRONIC LOCKING DEVICES AND OTHER MONITORING DEVICES REQUIREMENTS / LOCATION WITH DOOR FRAME, HARDWARE, SECURITY DRAWINGS AND OWNER REPRESENTATIVE. 7. ALL EXTERIOR DOORS TO COMPLY WITH MIAMI-DADE COUNTY / FLORIDA PRODUCT APPROVAL. REFER TO PRODUCT APPROVAL FOR ANCHORAGE INFORMATION. 8. OUTSIDE LEVER LOCKED AND UNLOCKED BY KEY. INSIDE LEVER ALWAYS UNLOCKED.										1. SUBMIT SHOP DRAWINGS FOR ARCHITECT'S APPROVAL PRIOR TO ORDERING AND INSTALLATION. 2. ALL GLAZING SHALL COMPLY WITH 2020 FLORIDA BUILDING CODE AND ADA REQUIREMENTS. 3. FIELD MEASURE EXISTING OPENINGS PRIOR TO FABRICATION AND INSTALLATION. VERIFY EXISTING STRUCTURAL CONDITIONS AT JAMBS AND HEAD. 4. LOCATE DOOR FRAMES WITH HINGE 4" FROM THE CORNER OF ADJACENT WALL, UNLESS SHOWN CENTERED ON THE WALL OR DIMENSIONED OTHERWISE. 5. ALL DOOR FRAMING IS DIMENSIONED AS 2" NOMINALLY, U.N.O. 6. UNDERCUT DOORS 3/4" (MAX.) 7. SIZE HOLLOW METAL FRAME THROAT 1/8" GREATER THAN THE ACTUAL PARTITION THICKNESS. REFER TO PARTITION TYPES AND FINISH SCHEDULE. 8. PROVIDE MAX. 1/4" P.T. SHIM SPACE ON ALL FRAMES AS NECESSARY. 9. REFER TO DOOR HARDWARE SCHEDULE.
												DOOR AND FRAME ELEVATIONS										
												DOOR ELEVATIONS:					FRAME ELEVATIONS:					
																						
																						

SUBMITTALS:

PHASE

DATE

Progress Set

05-01-2023

</

DESIGN CONSULTANT

OCALA SUNTRAN
RESTROOMS & KIOSK

Enter address here

DOOR AND WINDOW SCHEDULE

S H E E T T I T L E

ACA I
associates, inc.
architecture · engineering
roofing consulting
construction management

AAC001323 • EB0004379 • CGC010769
2937 W. Cypress Creek Rd., Suite 200
Fort Lauderdale, Florida 33309
Tel: 954.484.4000 • Fax: 954.484.5588
www.acaiarchitects.com
ARCHITECT OF RECORD

19-031-PO3

PROJECT NUMBER

A-601

SHEET NUMBER

TO THE BEST OF MY KNOWLEDGE
AND ABILITY THESE PLANS ARE
COMPLETE AND COMPLY WITH THE
APPLICABLE BUILDING CODES

COPYRIGHT 2022 BY ACAI ASSOC., INC.

FINISHES LIST							
finish group sub-order	SYMBOL	PRODUCT	MANUFACTURER	MODEL / STYLE	UNIT SIZE	COLOR / FINISH	REMARKS
FLOORING							
1	EPXY-1	EPOXY FLOORING	STONHARD	STONETEC ERF			
1	SC-1	SEALED CONCRETE					
WALL BASE							
2	EPB	EPOXY BASE	STONHARD	STONETEC ERF			
2	TB-1	TILE COVE BASE					
PAINT/STAIN							
4	P-1	PAINT	SHERWIN WILLIAMS				
4	P-2	PAINT					
CEILING							
6.1	ACT-1	ACOUSTICAL CEILING TILE	ARMSTRONG	RANDOM FISSURED	2x2'		
6.3	GWB	DENSEGLASS BOARD CEILING	GEORGIA PACIFIC	DENSARMOR PLUS			
MILLWORK							
7	PL-1	HIGH PRESSURE PLASTIC LAMINATE		HORIZONTAL GRADE			
7	PL-2	HIGH PRESSURE PLASTIC LAMINATE		VERTICAL GRADE			
7	S-1	SOLID SURFACE	WILSONART				
TRANSITION STRIP							
9	TS-1	TRANSITION STRIP					
9.1	TH-1	ALUMINUM THRESHOLD					

[illegible]

DESIGN CONSULTANT

OCALA SUNTRAN
RESTROOMS & KIOSK

Enter address here

FINISH SCHEDULE

SHEET TITLE

ACA

ssociates, in
rchitecture-engineering
roofing consulting
nstruction management

C001323 • EB0004379 • CGC010
37 W. Cypress Creek Rd., Suite
Fort Lauderdale, Florida 33
Tel: 954.484.4000 • Fax: 954.484.
www.acaiarchitects.com
ARCHITECT OF RECORD

19-031-PO3

PROJECT NUMBER

A-703

HEET NUMBER

TO THE BEST OF MY KNOWLEDGE
AND ABILITY THESE PLANS ARE
COMPLETE AND COMPLY WITH THE
APPLICABLE BUILDING CODES

© COPYRIGHT 2022 BY ACAI ASSOC.