


# ATTACHMENT 2

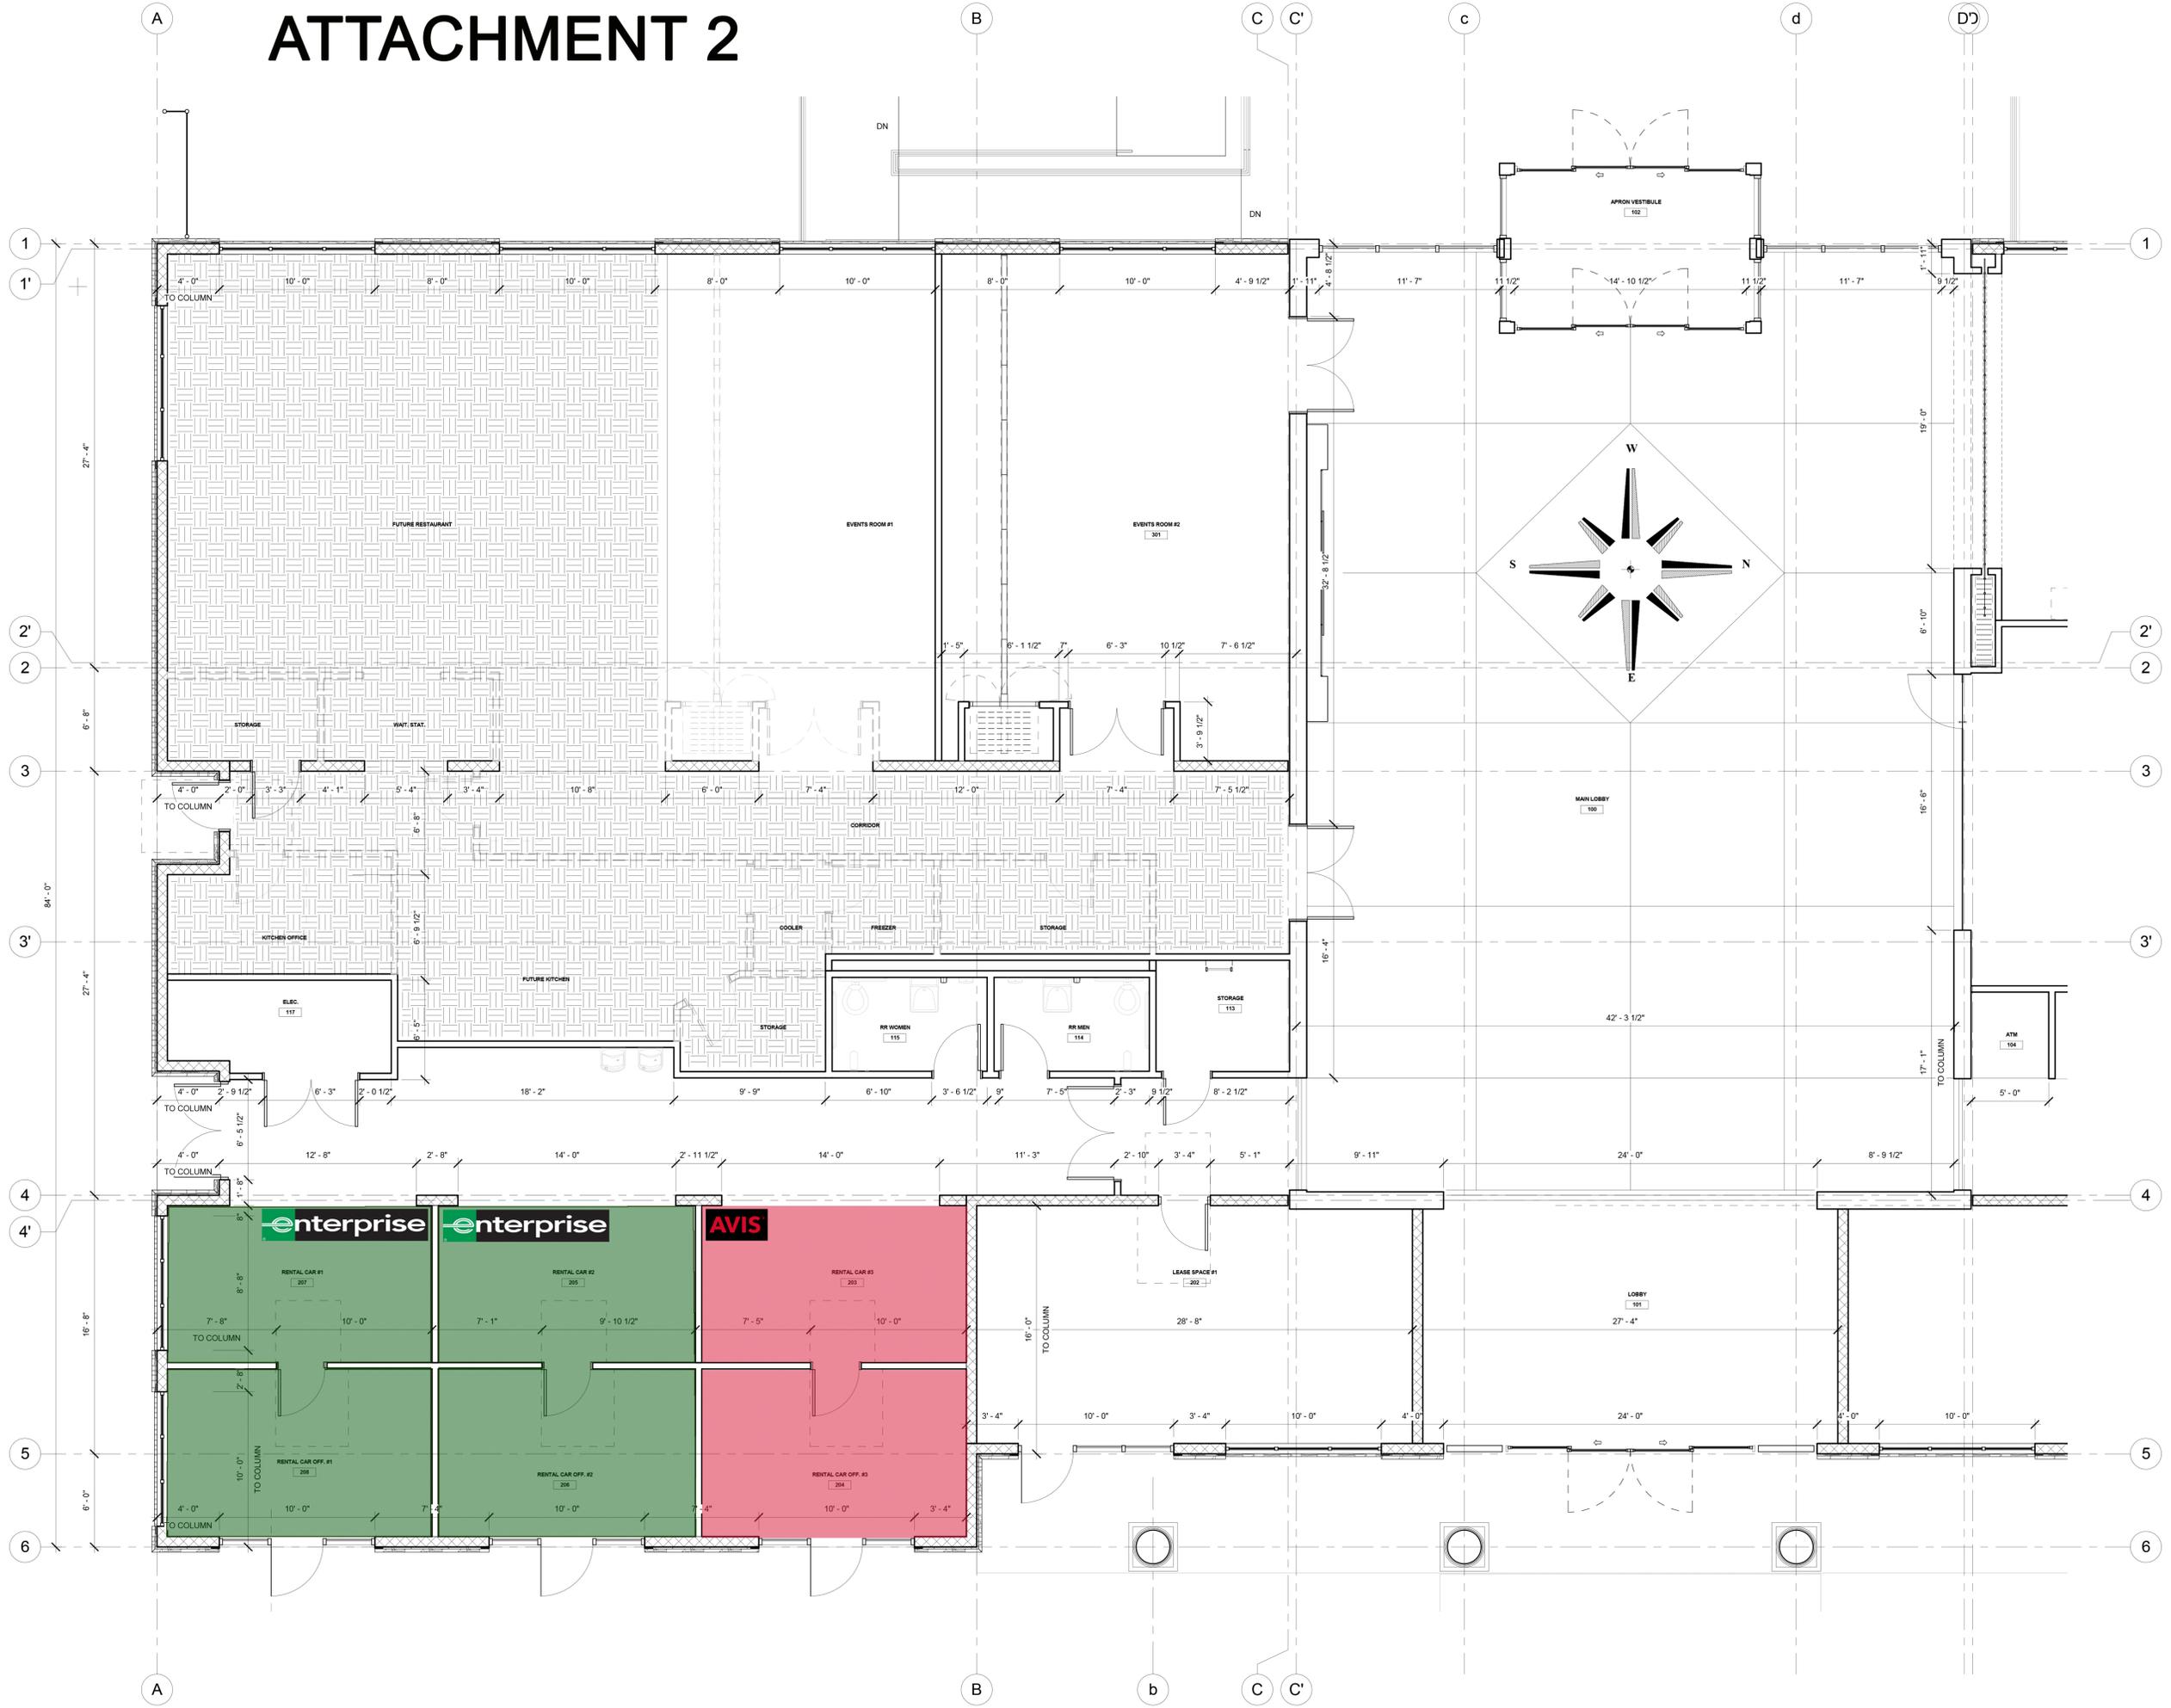

1 Enlarged Floor Plan - Dimension  
1/4" = 1'-0"

**BORRELLI + PARTNERS**  
ARCHITECTURE PLANNING LANDSCAPE INTERIORS  
720 Vassar Street, Orlando FL 32804 407.418.1338 : fax 407.418.1342  
CONFIDENTIAL: THIS DRAWING IS THE PROPERTY OF BORRELLI + PARTNERS. UNLESS OTHERWISE NOTED, IT IS TO BE KEPT IN CONFIDENCE AND NOT TO BE REPRODUCED OR TRANSMITTED IN ANY FORM OR BY ANY MEANS, ELECTRONIC OR MECHANICAL, INCLUDING PHOTOCOPYING, RECORDING, OR BY ANY INFORMATION STORAGE AND RETRIEVAL SYSTEM. ANY OTHER PARTY EXCEPT AS SHOWN IS HEREBY NOTIFIED THAT BORRELLI + PARTNERS, INC. IS NOT RESPONSIBLE FOR ANY ERRORS OR OMISSIONS.

**Dan-Michael J Trbovich**  
Principal Architect

Designed by Dan-Michael J Trbovich  
Drawn by Dan-Michael J Trbovich  
Reviewed by Dan-Michael J Trbovich  
Checked by Dan-Michael J Trbovich  
Approved by Dan-Michael J Trbovich  
0.9.2018.19200300.100.1.1=A0109800000  
C:\Users\dmtrbovich\OneDrive\Documents\Projects\OCALA AIRPORT\A1.4.dwg  
Date: 2018.10.19 13:48:37 -04'00"

**OCALA AIRPORT D/B GENERAL AVIATION TERMINAL BUILDING**

CONSULTANTS

ENLARGED FLOOR PLAN - DIMENSION

SHEET TITLE

PROJECT ADDRESS  
1770 SW 60TH, OCALA, FL 34474

OWNER NAME AND ADDRESS  
OCALA AIRPORT  
777

REV.	DESCRIPTION	DATE

PHASE 100% CONSTRUCTION DOCUMENTS  
SEPTEMBER 2018

A1.4

10/19/2018 1:31:15 PM