


CONCEPTUAL SITE PLAN  
 CRY OF DELIVERANCE CHURCH  
 OCALA FLORIDA




ENVIRONMENTAL DESIGN  
 LANDSCAPE ARCHITECTURE  
 1900 SE 8th STREET  
 Ocala, Florida 32179  
 (352) 622-8999

JOB NO.:	RAK
DATE:	8 / 15
DESIGNER:	RAK
SCALE:	1" = 20'
REV. NO.:	
REV. NAME:	
NO.:	
DATE:	

NO.:	1	DATE:	8/15/16	DESCRIPTION:	AS-BUILT SHEET
BY:	RAK				

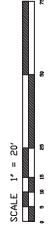

RICHARD A. WESSELBROS, P.L.L.C., A.S.L.A.  
 LANDSCAPE ARCHITECT, STATE OF FLORIDA #8598

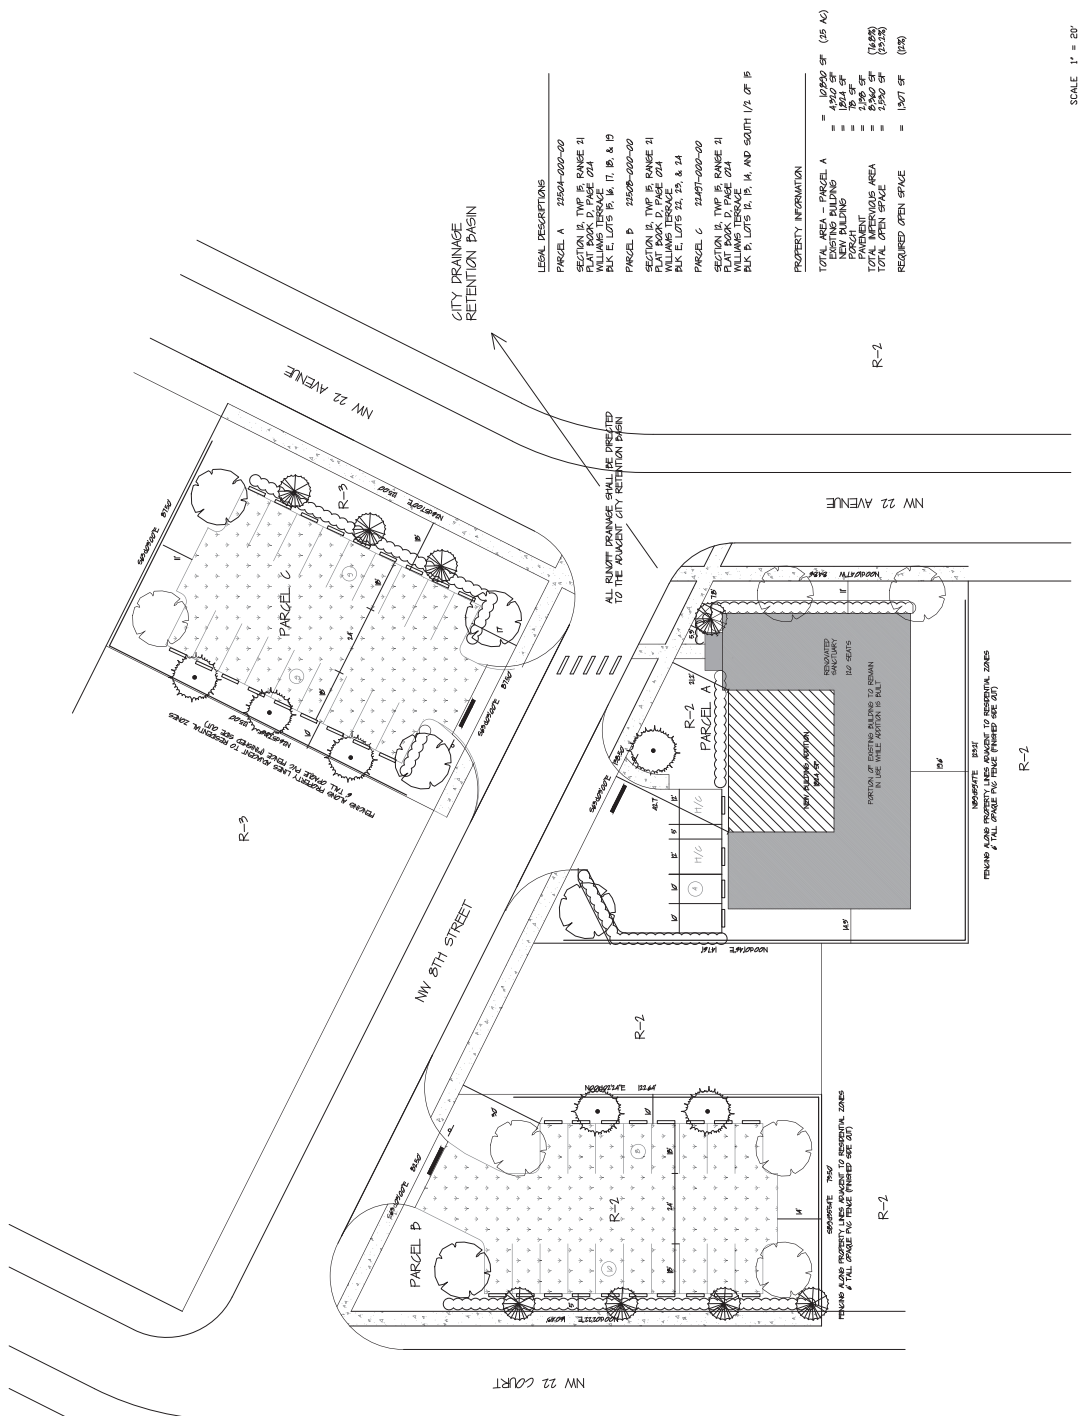

LEGAL DESCRIPTIONS  
 PARCEL A 22504-000-00  
 SECTION 10, TYP. B, RANGE 21  
 RANGE 21, T. 16 S. & 19  
 WILLIAMS TERRACE, Z24  
 PLAT 200A, D. PAGE 024  
 PARCEL B 22506-000-00  
 SECTION 10, TYP. B, RANGE 21  
 RANGE 21, T. 16 S. & 19  
 WILLIAMS TERRACE, Z24  
 PLAT 200A, D. PAGE 024  
 PARCEL C 22487-000-00  
 SECTION 10, TYP. B, RANGE 21  
 RANGE 21, T. 16 S. & 19  
 WILLIAMS TERRACE, Z24  
 PLAT 200A, D. PAGE 024  
 PARCEL D 22487-000-00  
 SECTION 10, TYP. B, RANGE 21  
 RANGE 21, T. 16 S. & 19  
 WILLIAMS TERRACE, Z24  
 PLAT 200A, D. PAGE 024  
 PARCEL E 22487-000-00  
 SECTION 10, TYP. B, RANGE 21  
 RANGE 21, T. 16 S. & 19  
 WILLIAMS TERRACE, Z24  
 PLAT 200A, D. PAGE 024

PROPERTY INFORMATION  
 TOTAL AREA - PARCEL A = 10790 SF (25 AC)  
 EXISTING BUILDING = 1420 SF  
 EXISTING PARKING = 78 SF  
 TOTAL INTERLUDES AREA = 2500 SF (57.5%)  
 TOTAL OPEN SPACE = 2500 SF (22.5%)  
 REQUIRED OPEN SPACE = 1307 SF (12%)

