

CONTRACT PLANS COMPONENTS

ROADWAY
SIGNING AND PAVEMENT MARKING

STATE OF FLORIDA
DEPARTMENT OF TRANSPORTATION
SIGNING AND PAVEMENT MARKING PLANS

FINANCIAL PROJECT ID 450952-1-52-01

MARION COUNTY (36080)

STATE ROAD NO. 40 (E. SILVER SPRINGS BLVD)
MILLING AND RESURFACING FROM US 441 TO 25TH AVENUE

INDEX OF SIGNING AND
PAVEMENT MARKING PLANS

SHEET NO.	SHEET DESCRIPTION
S-1	KEY SHEET
S-2 - S-23	SIGNING & PAVEMENT MARKING PLAN
S-24 - S-27	SPECIAL DETAILS

PROJECT LOCATION URL: <https://tinyurl.com/yc8rzrtp>

PROJECT LIMITS: BEGIN MP 0.000 - END MP 2.356

EXCEPTIONS: NONE

BRIDGE LIMITS: NONE

RAILROAD CROSSING: #627200U MP 0.318



GOVERNING STANDARD PLANS:
Florida Department of Transportation, FY2025-26 Standard Plans for Road and Bridge Construction and applicable Interim Revisions (IRs).

Standard Plans for Road Construction and associated IRs are available at the following website: <http://www.fdot.gov/design/standardplans>

APPLICABLE IRs: N/A

GOVERNING STANDARD SPECIFICATIONS:
Florida Department of Transportation, FY2025-26 Standard Specifications for Road and Bridge Construction at the following website: <http://www.fdot.gov/programmanagement/Implemented/SpecBooks>

THIS PROJECT TO BE LET TO CONTRACT
WITH FINANCIAL PROJECT ID(S):
450948-1-52-01, 450951-1-52-01

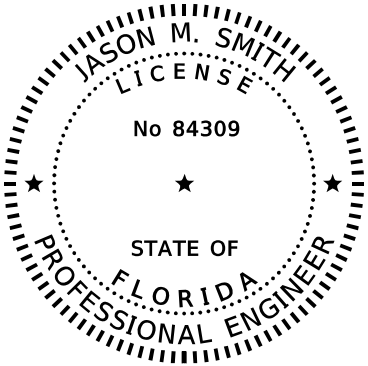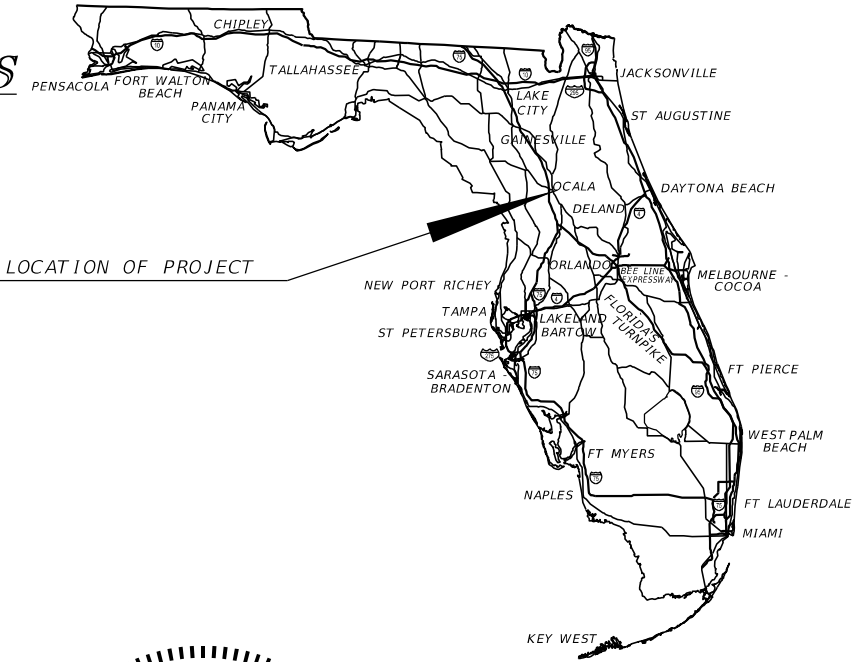

THIS ITEM HAS BEEN DIGITALLY
SIGNED AND SEALED BY

ON THE DATE ADJACENT TO THE SEAL

PRINTED COPIES OF THIS DOCUMENT ARE
NOT CONSIDERED SIGNED AND SEALED
AND THE SIGNATURE MUST BE VERIFIED
ON ANY ELECTRONIC COPIES.

SIGNING AND
PAVEMENT MARKING PLANS
ENGINEER OF RECORD:


JASON M. SMITH, P.E.
P.E. LICENSE NUMBER 84309
SRD, INC.
17425 BRIDGE HILL COURT, SUITE 200
TAMPA, FL 33647

CONTRACT NO.: CAN41
VENDOR NO.: 65-1080679

FDOT PROJECT MANAGER:
RANDALL TURNER


PHASE II SUBMITTAL
MAY 29, 2024

CONSTRUCTION CONTRACT NO.	FISCAL YEAR	SHEET NO.
XXXXXX	26	S-1

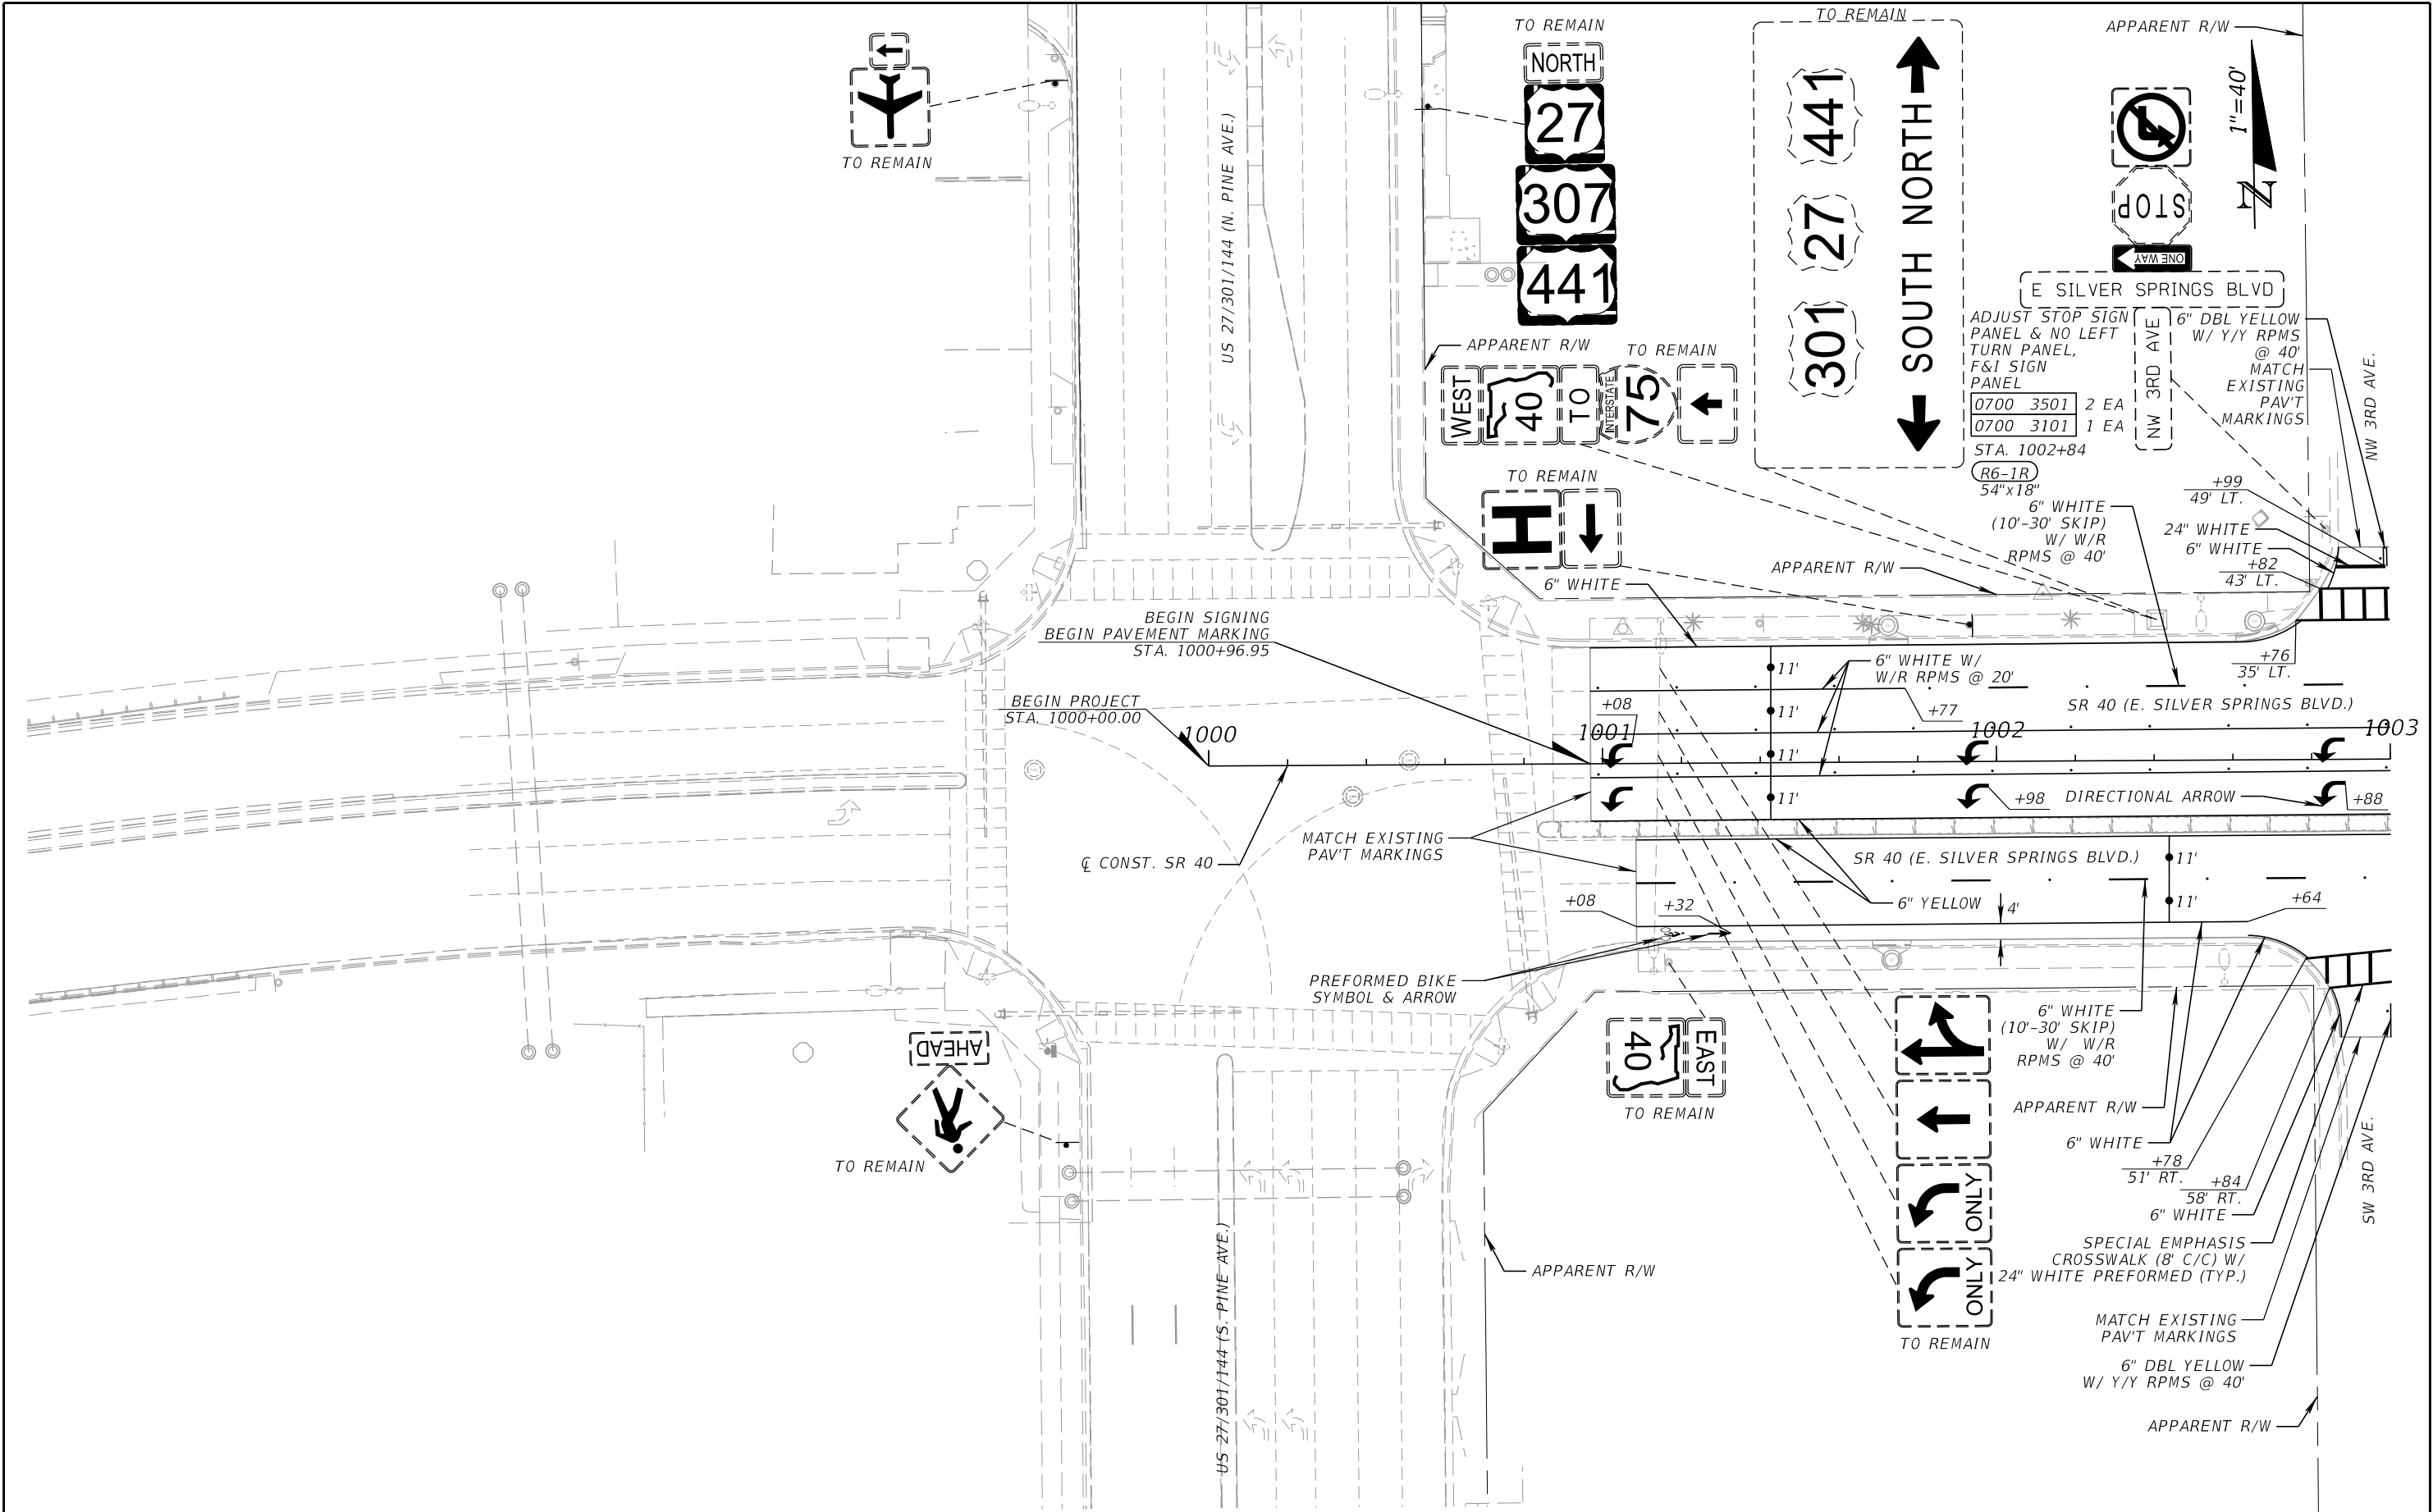

REVISIONS				ENGINEER OF RECORD	STATE OF FLORIDA DEPARTMENT OF TRANSPORTATION			SHEET NO.
DATE	DESCRIPTION	DATE	DESCRIPTION		ROAD NO.	COUNTY	FINANCIAL PROJECT ID	
				JASON SMITH, P.E. LICENSE NUMBER: 84309 SRD, INC. 17425 BRIDGE HILL COURT, SUITE 200 TAMPA, FL 33647	SR 40	MARION	450952-1-52-01	S-2

THE OFFICIAL RECORD OF THIS SHEET IS THE ELECTRONIC FILE DIGITALLY SIGNED AND SEALED UNDER RULE 61G15-23.004, F.A.C.

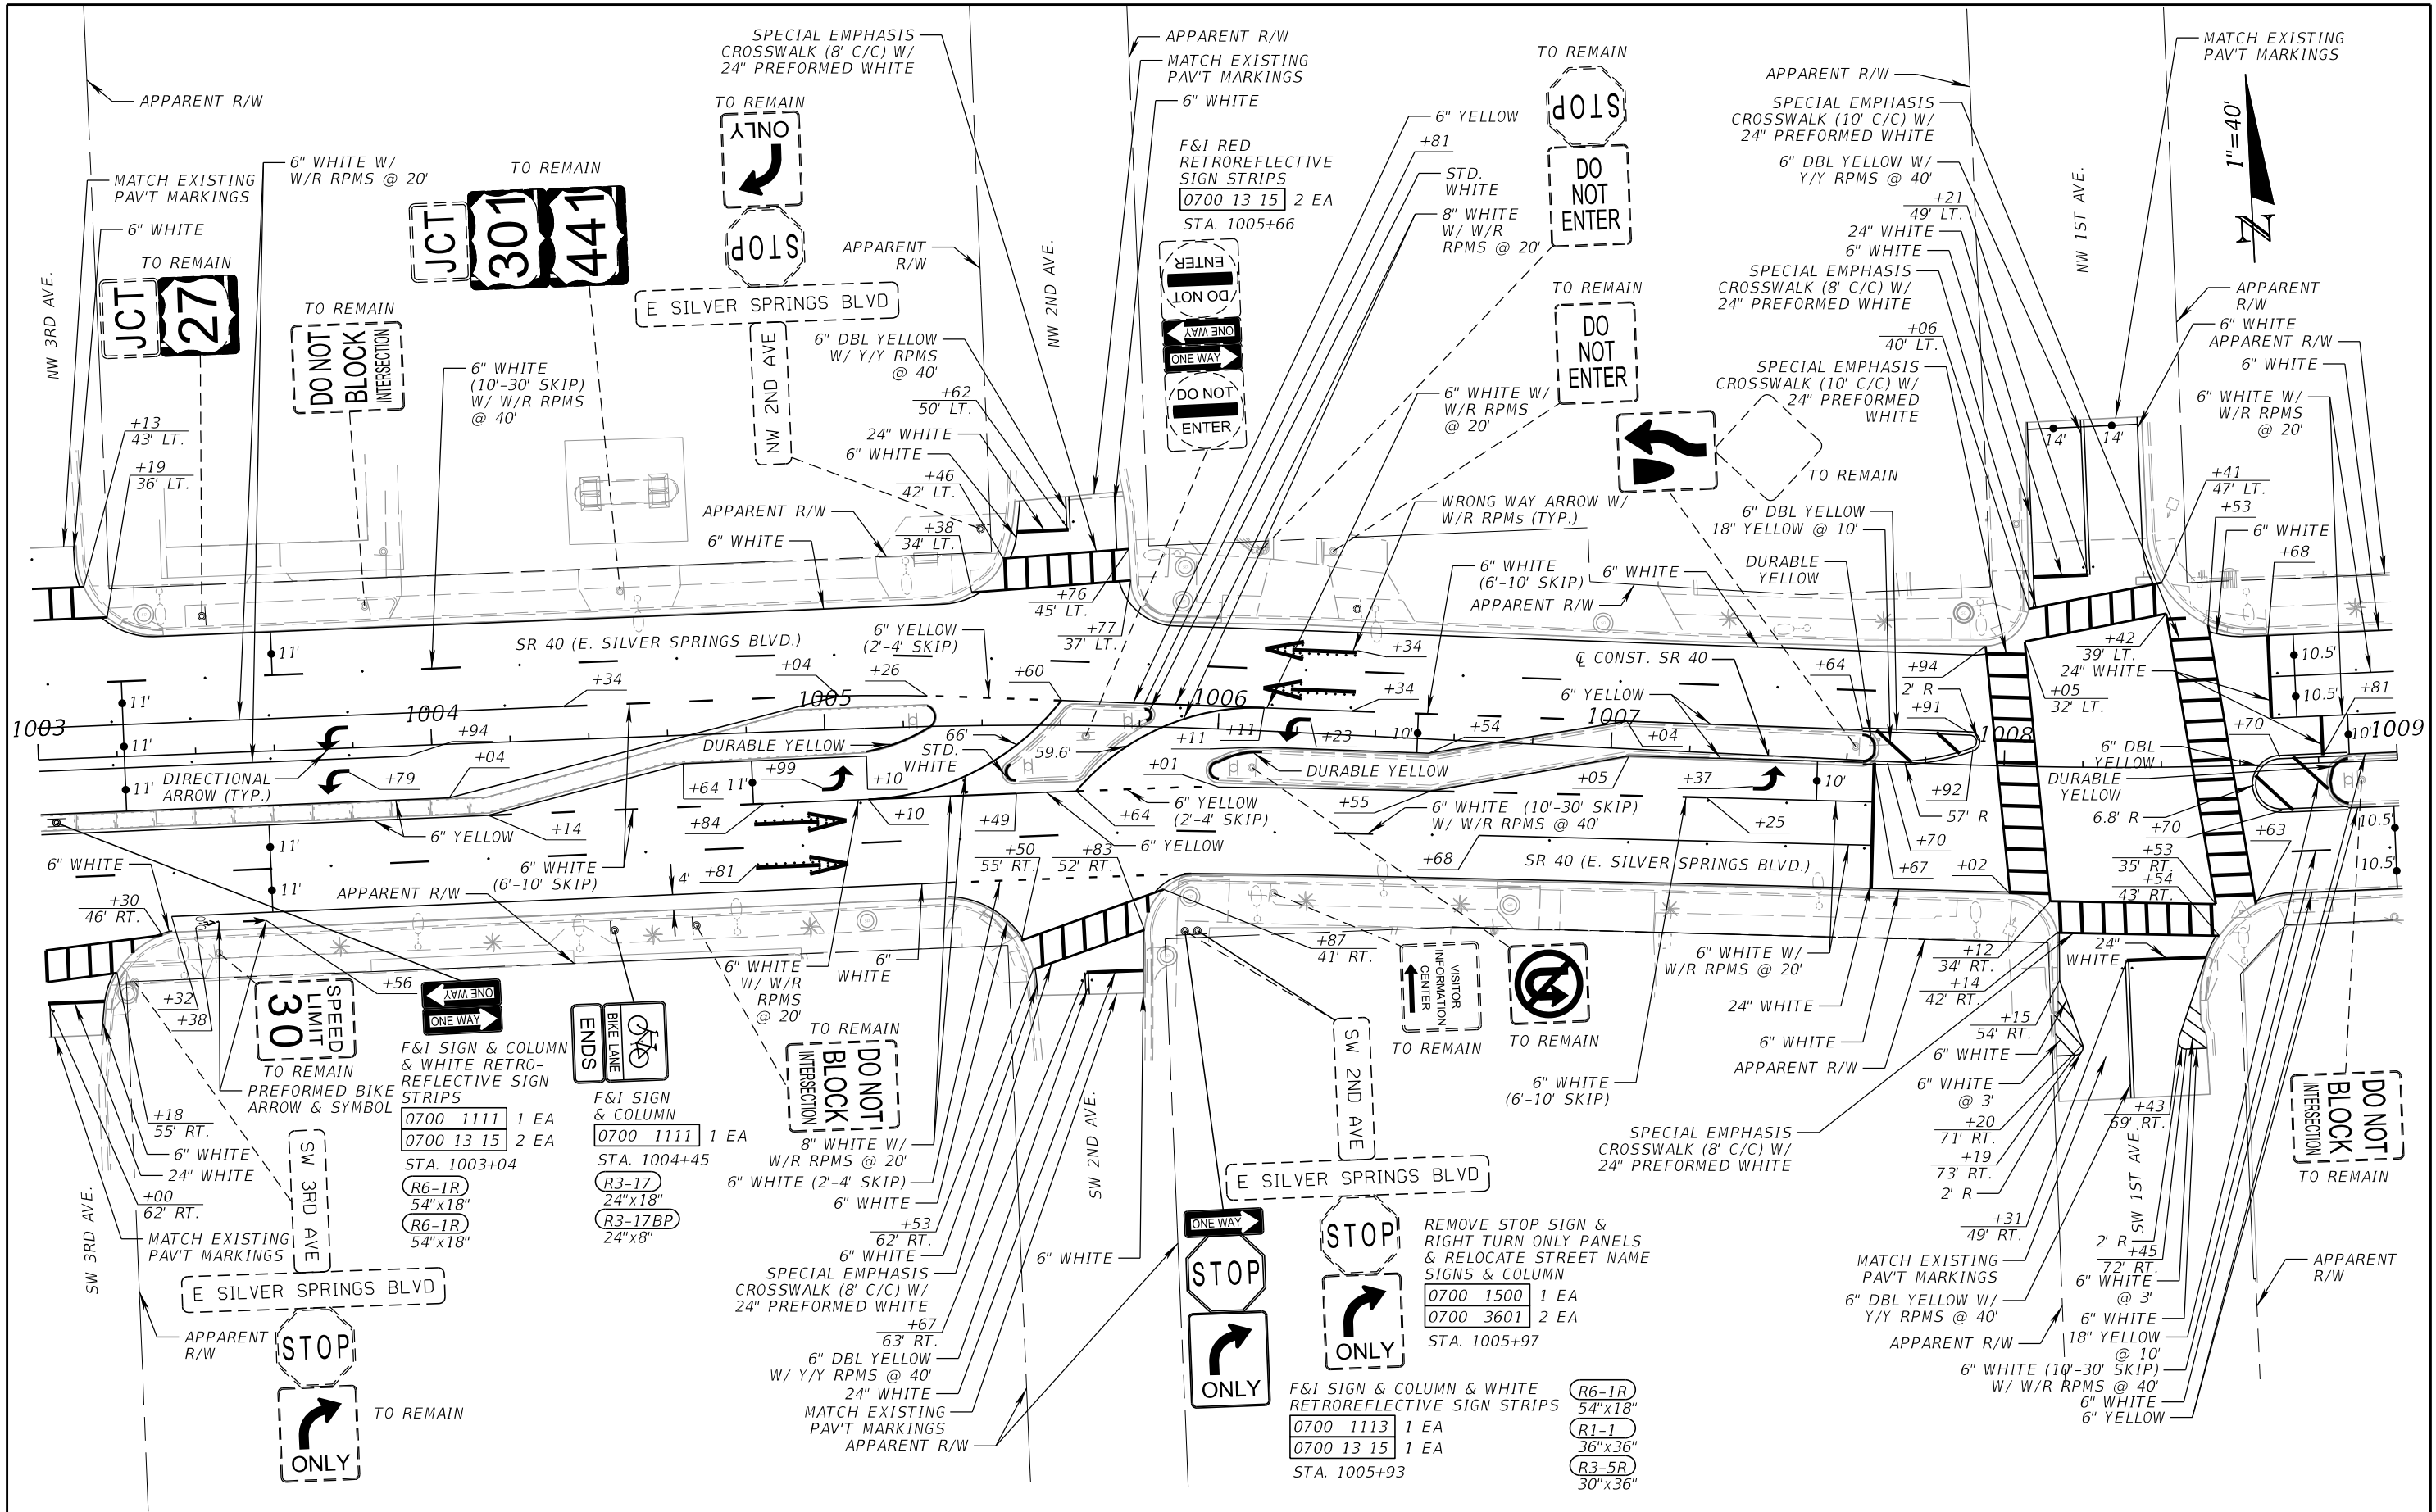


REVISIONS		ENGINEER OF RECORD		STATE OF FLORIDA DEPARTMENT OF TRANSPORTATION			SHEET NO.
DATE	DESCRIPTION	DATE	DESCRIPTION	ROAD NO.	COUNTY	FINANCIAL PROJECT ID	
			JASON SMITH, P.E. LICENSE NUMBER: 84309 SRD, INC. 17425 BRIDGE HILL COURT, SUITE 200 TAMPA, FL 33647	SR 40	MARION	450952-1-52-01	

SIGNING AND PAVEMENT
MARKING PLAN (2)

S-3

THE OFFICIAL RECORD OF THIS SHEET IS THE ELECTRONIC FILE DIGITALLY SIGNED AND SEALED UNDER RULE 61G15-23.004, F.A.C.

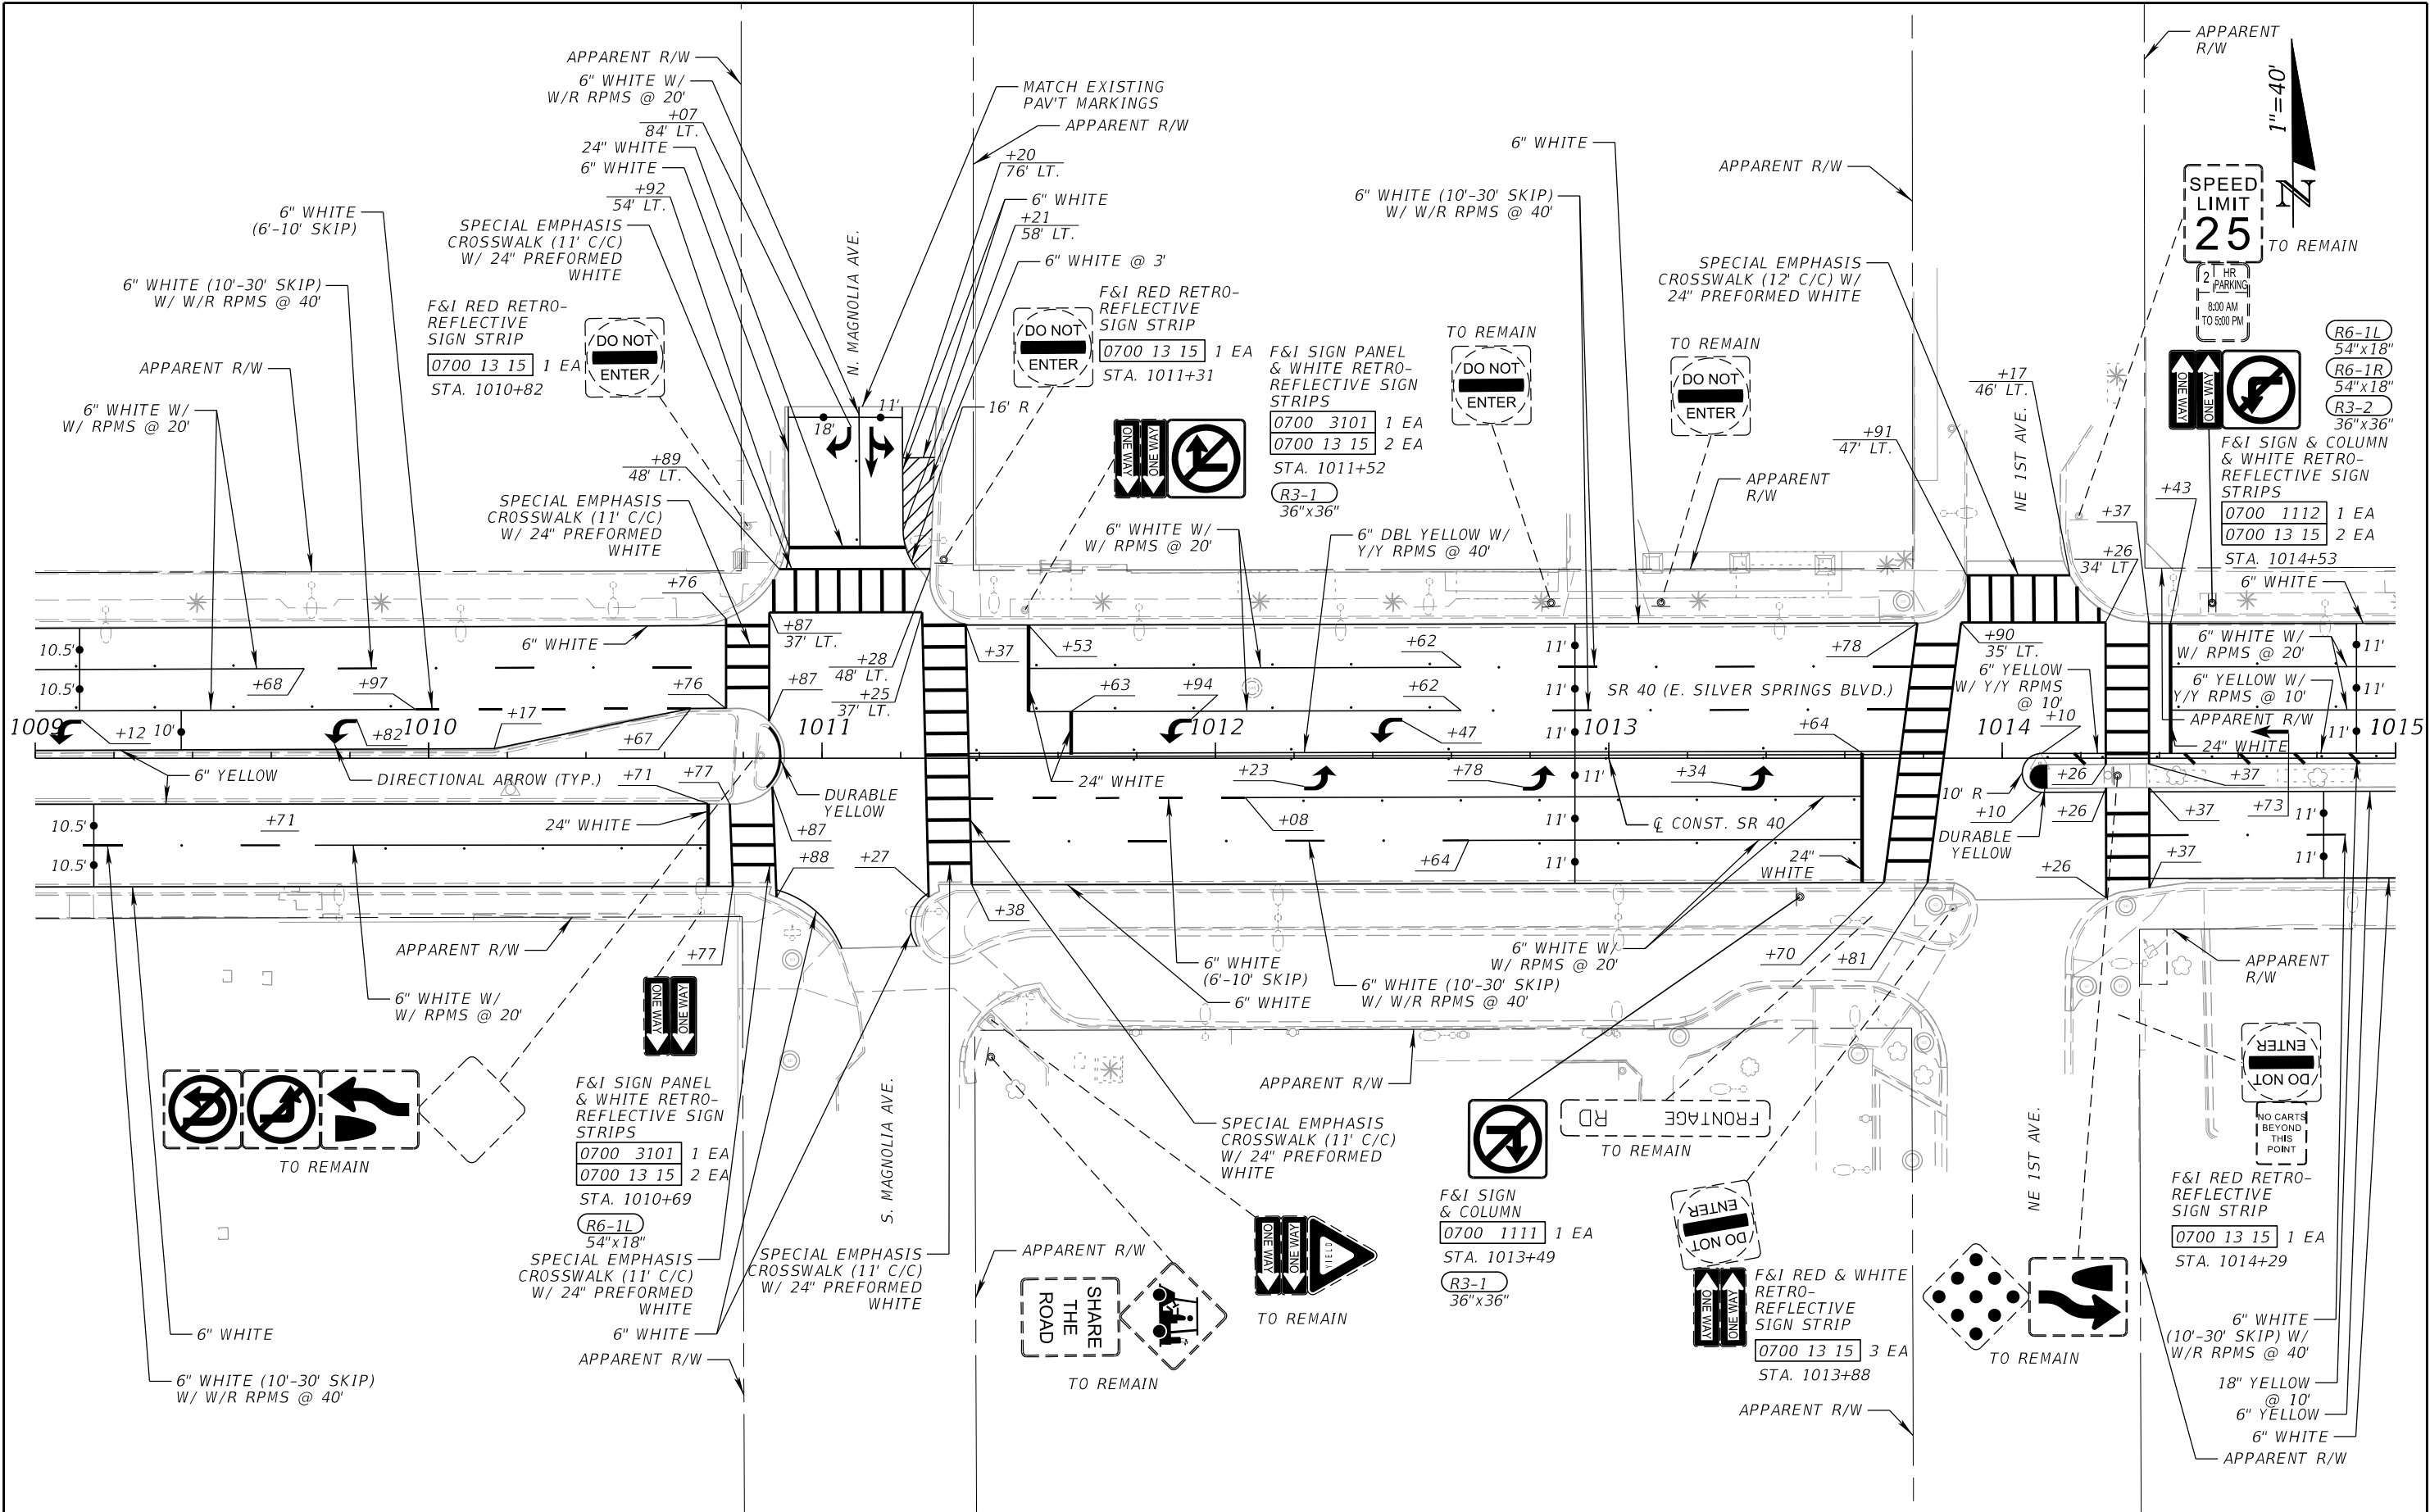


REVISIONS				ENGINEER OF RECORD		STATE OF FLORIDA DEPARTMENT OF TRANSPORTATION			SHEET NO.
DATE	DESCRIPTION	DATE	DESCRIPTION	JASON SMITH, P.E. LICENSE NUMBER: 84309 SRD, INC. 17425 BRIDGE HILL COURT, SUITE 200 TAMPA, FL 33647		ROAD NO.	COUNTY	FINANCIAL PROJECT ID	
						SR 40	MARION	450952-1-52-01	

SIGNING AND PAVEMENT
MARKING PLAN (3)

S-4


THE OFFICIAL RECORD OF THIS SHEET IS THE ELECTRONIC FILE DIGITALLY SIGNED AND SEALED UNDER RULE 61G15-23.004, F.A.C.

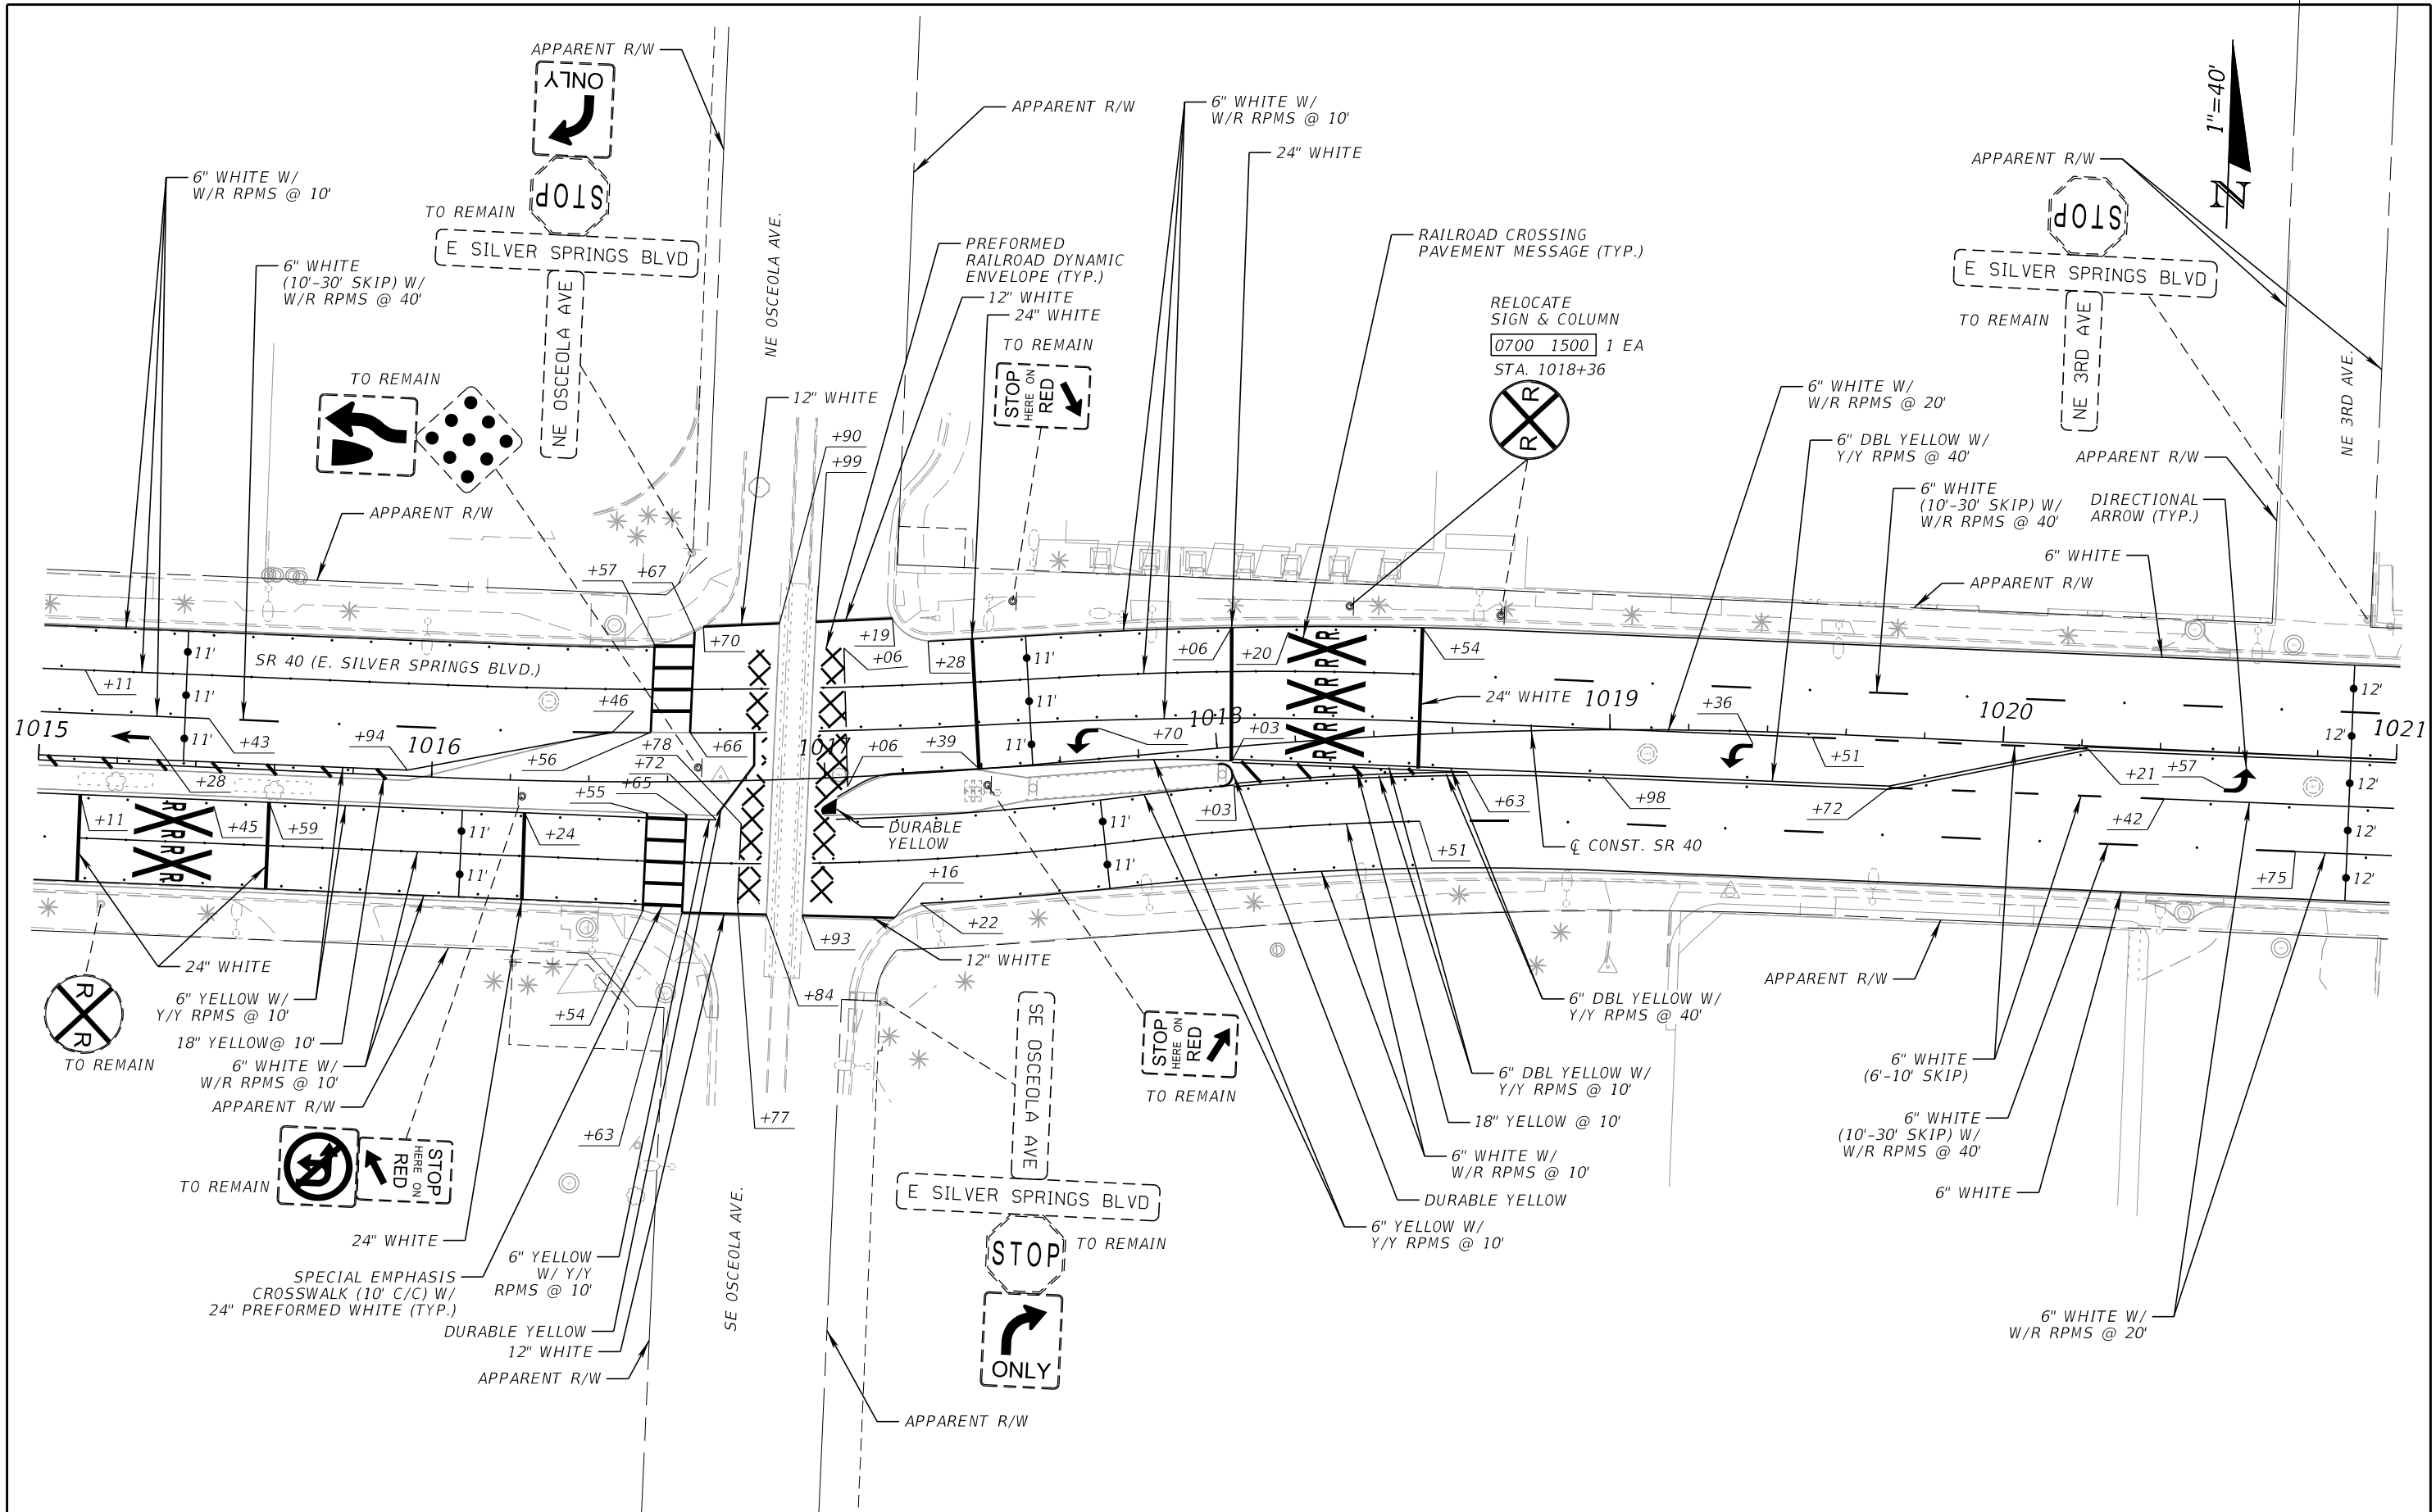

REVISIONS				ENGINEER OF RECORD	STATE OF FLORIDA DEPARTMENT OF TRANSPORTATION			SHEET NO.
DATE	DESCRIPTION	DATE	DESCRIPTION		ROAD NO.	COUNTY	FINANCIAL PROJECT ID	
				JASON SMITH, P.E. LICENSE NUMBER: 84309 SRD, INC. 17425 BRIDGE HILL COURT, SUITE 200 TAMPA, FL 33647	SR 40	MARION	450952-1-52-01	S-5

SIGNING AND PAVEMENT
MARKING PLAN (4)

THE OFFICIAL RECORD OF THIS SHEET IS THE ELECTRONIC FILE DIGITALLY SIGNED AND SEALED UNDER RULE 61G15-23.004, F.A.C.

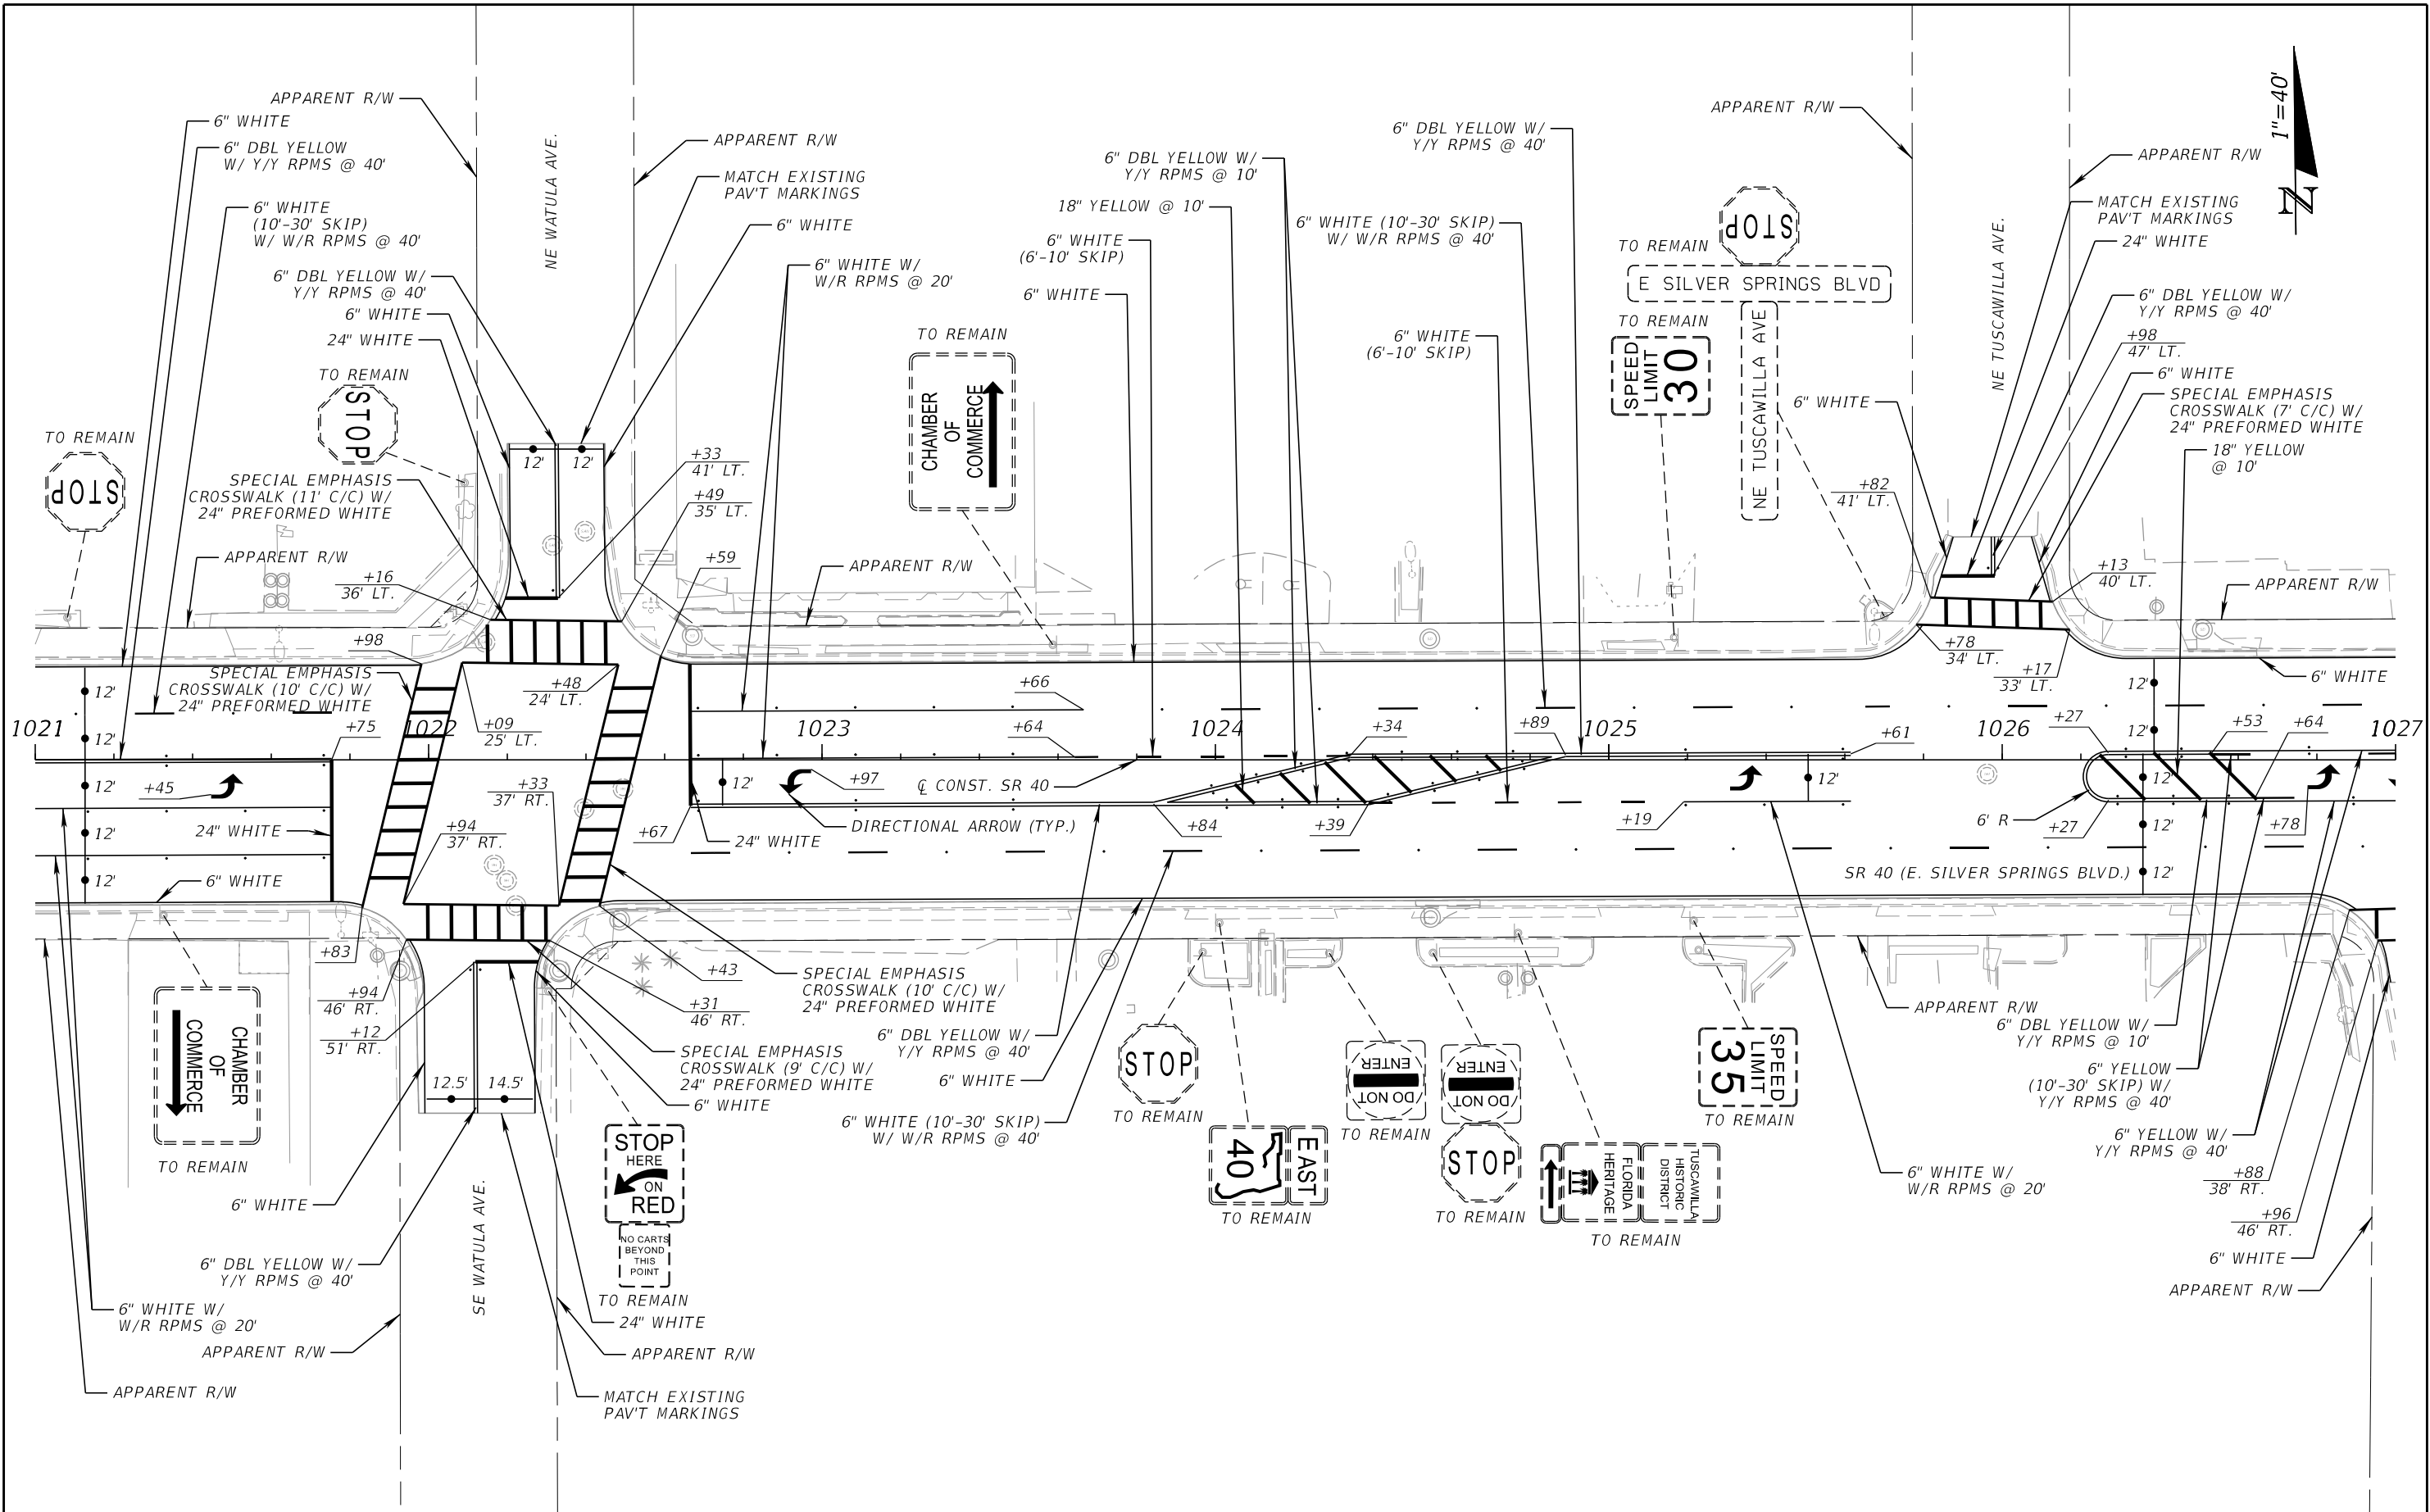


REVISIONS				ENGINEER OF RECORD	STATE OF FLORIDA DEPARTMENT OF TRANSPORTATION			SHEET NO.
DATE	DESCRIPTION	DATE	DESCRIPTION		ROAD NO.	COUNTY	FINANCIAL PROJECT ID	
					SR 40	MARION	450952-1-52-01	

JASON SMITH, P.E.
LICENSE NUMBER: 84309
SRD, INC.
17425 BRIDGE HILL COURT, SUITE 200
TAMPA, FL 33647

SIGNING AND PAVEMENT
MARKING PLAN (5)


S-6

THE OFFICIAL RECORD OF THIS SHEET IS THE ELECTRONIC FILE DIGITALLY SIGNED AND SEALED UNDER RULE 61G15-23.004, F.A.C.

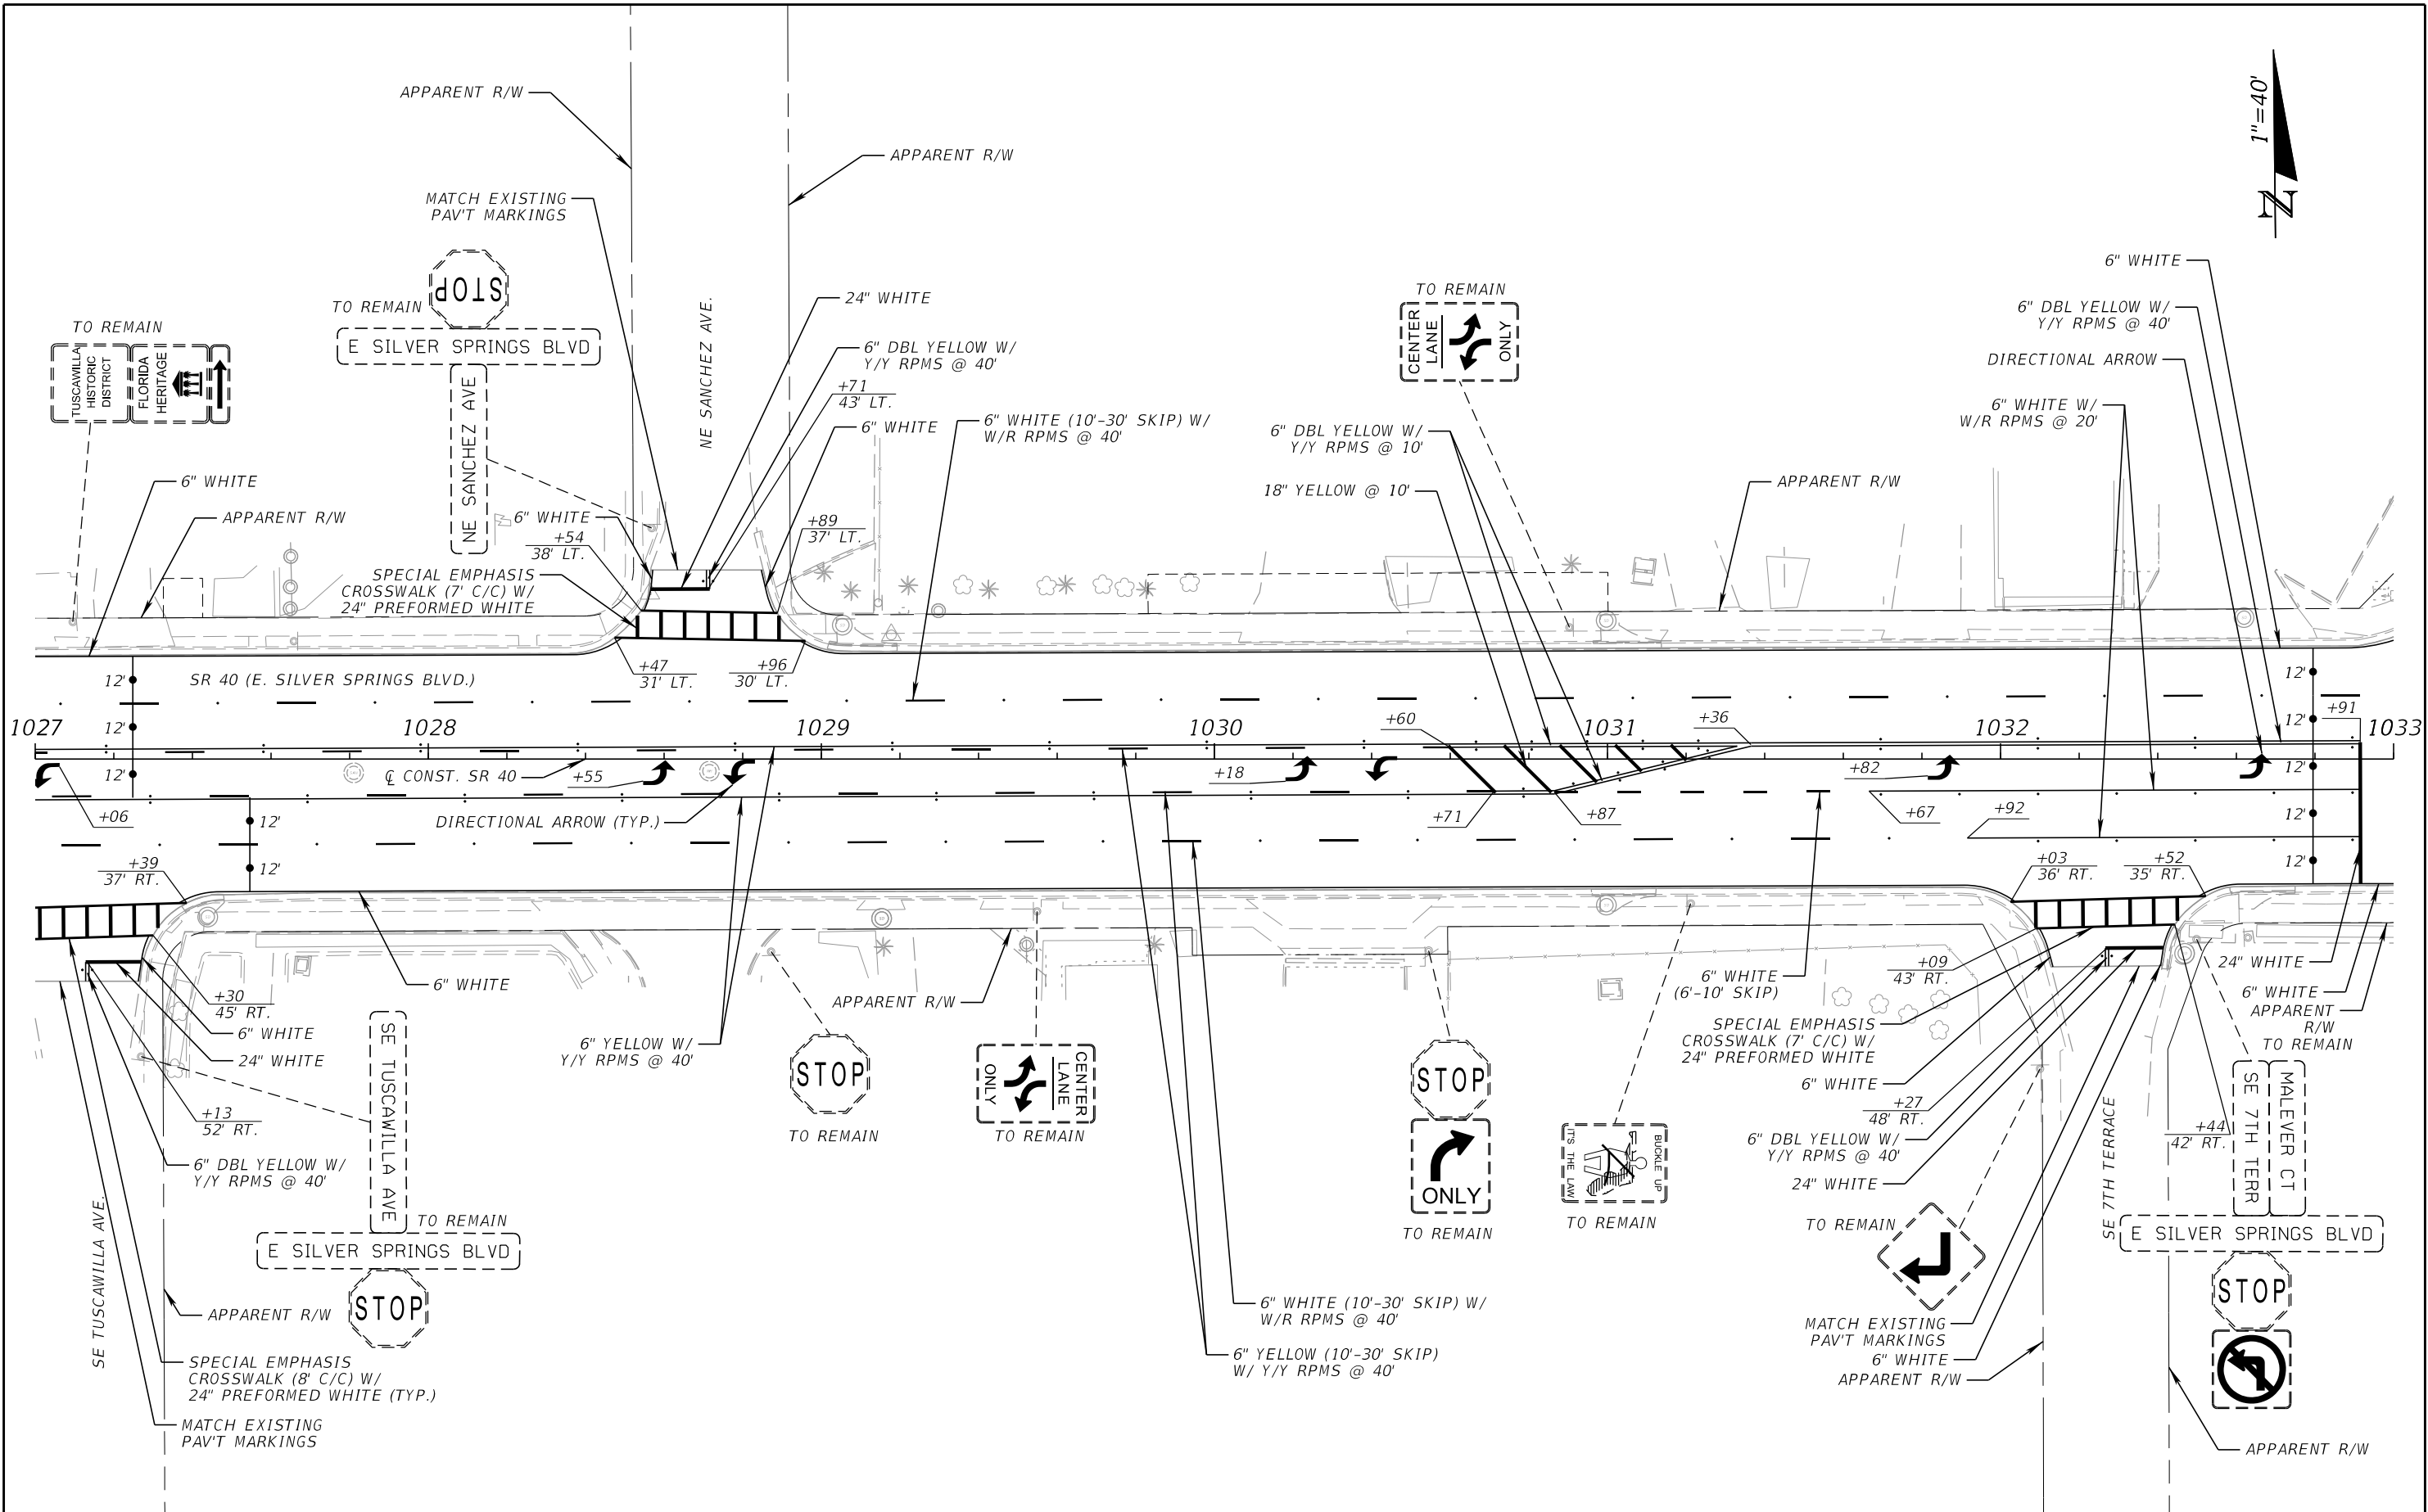


REVISIONS				ENGINEER OF RECORD		STATE OF FLORIDA DEPARTMENT OF TRANSPORTATION		SIGNING AND PAVEMENT MARKING PLAN (6)	SHEET NO. S-7
DATE	DESCRIPTION	DATE	DESCRIPTION	JASON SMITH, P.E. LICENSE NUMBER: 84309 SRD, INC. 17425 BRIDGE HILL COURT, SUITE 200 TAMPA, FL 33647		ROAD NO.	COUNTY		
						SR 40	MARION	FINANCIAL PROJECT ID 450952-1-52-01	

THE OFFICIAL RECORD OF THIS SHEET IS THE ELECTRONIC FILE DIGITALLY SIGNED AND SEALED UNDER RULE 61G15-23.004, F.A.C.

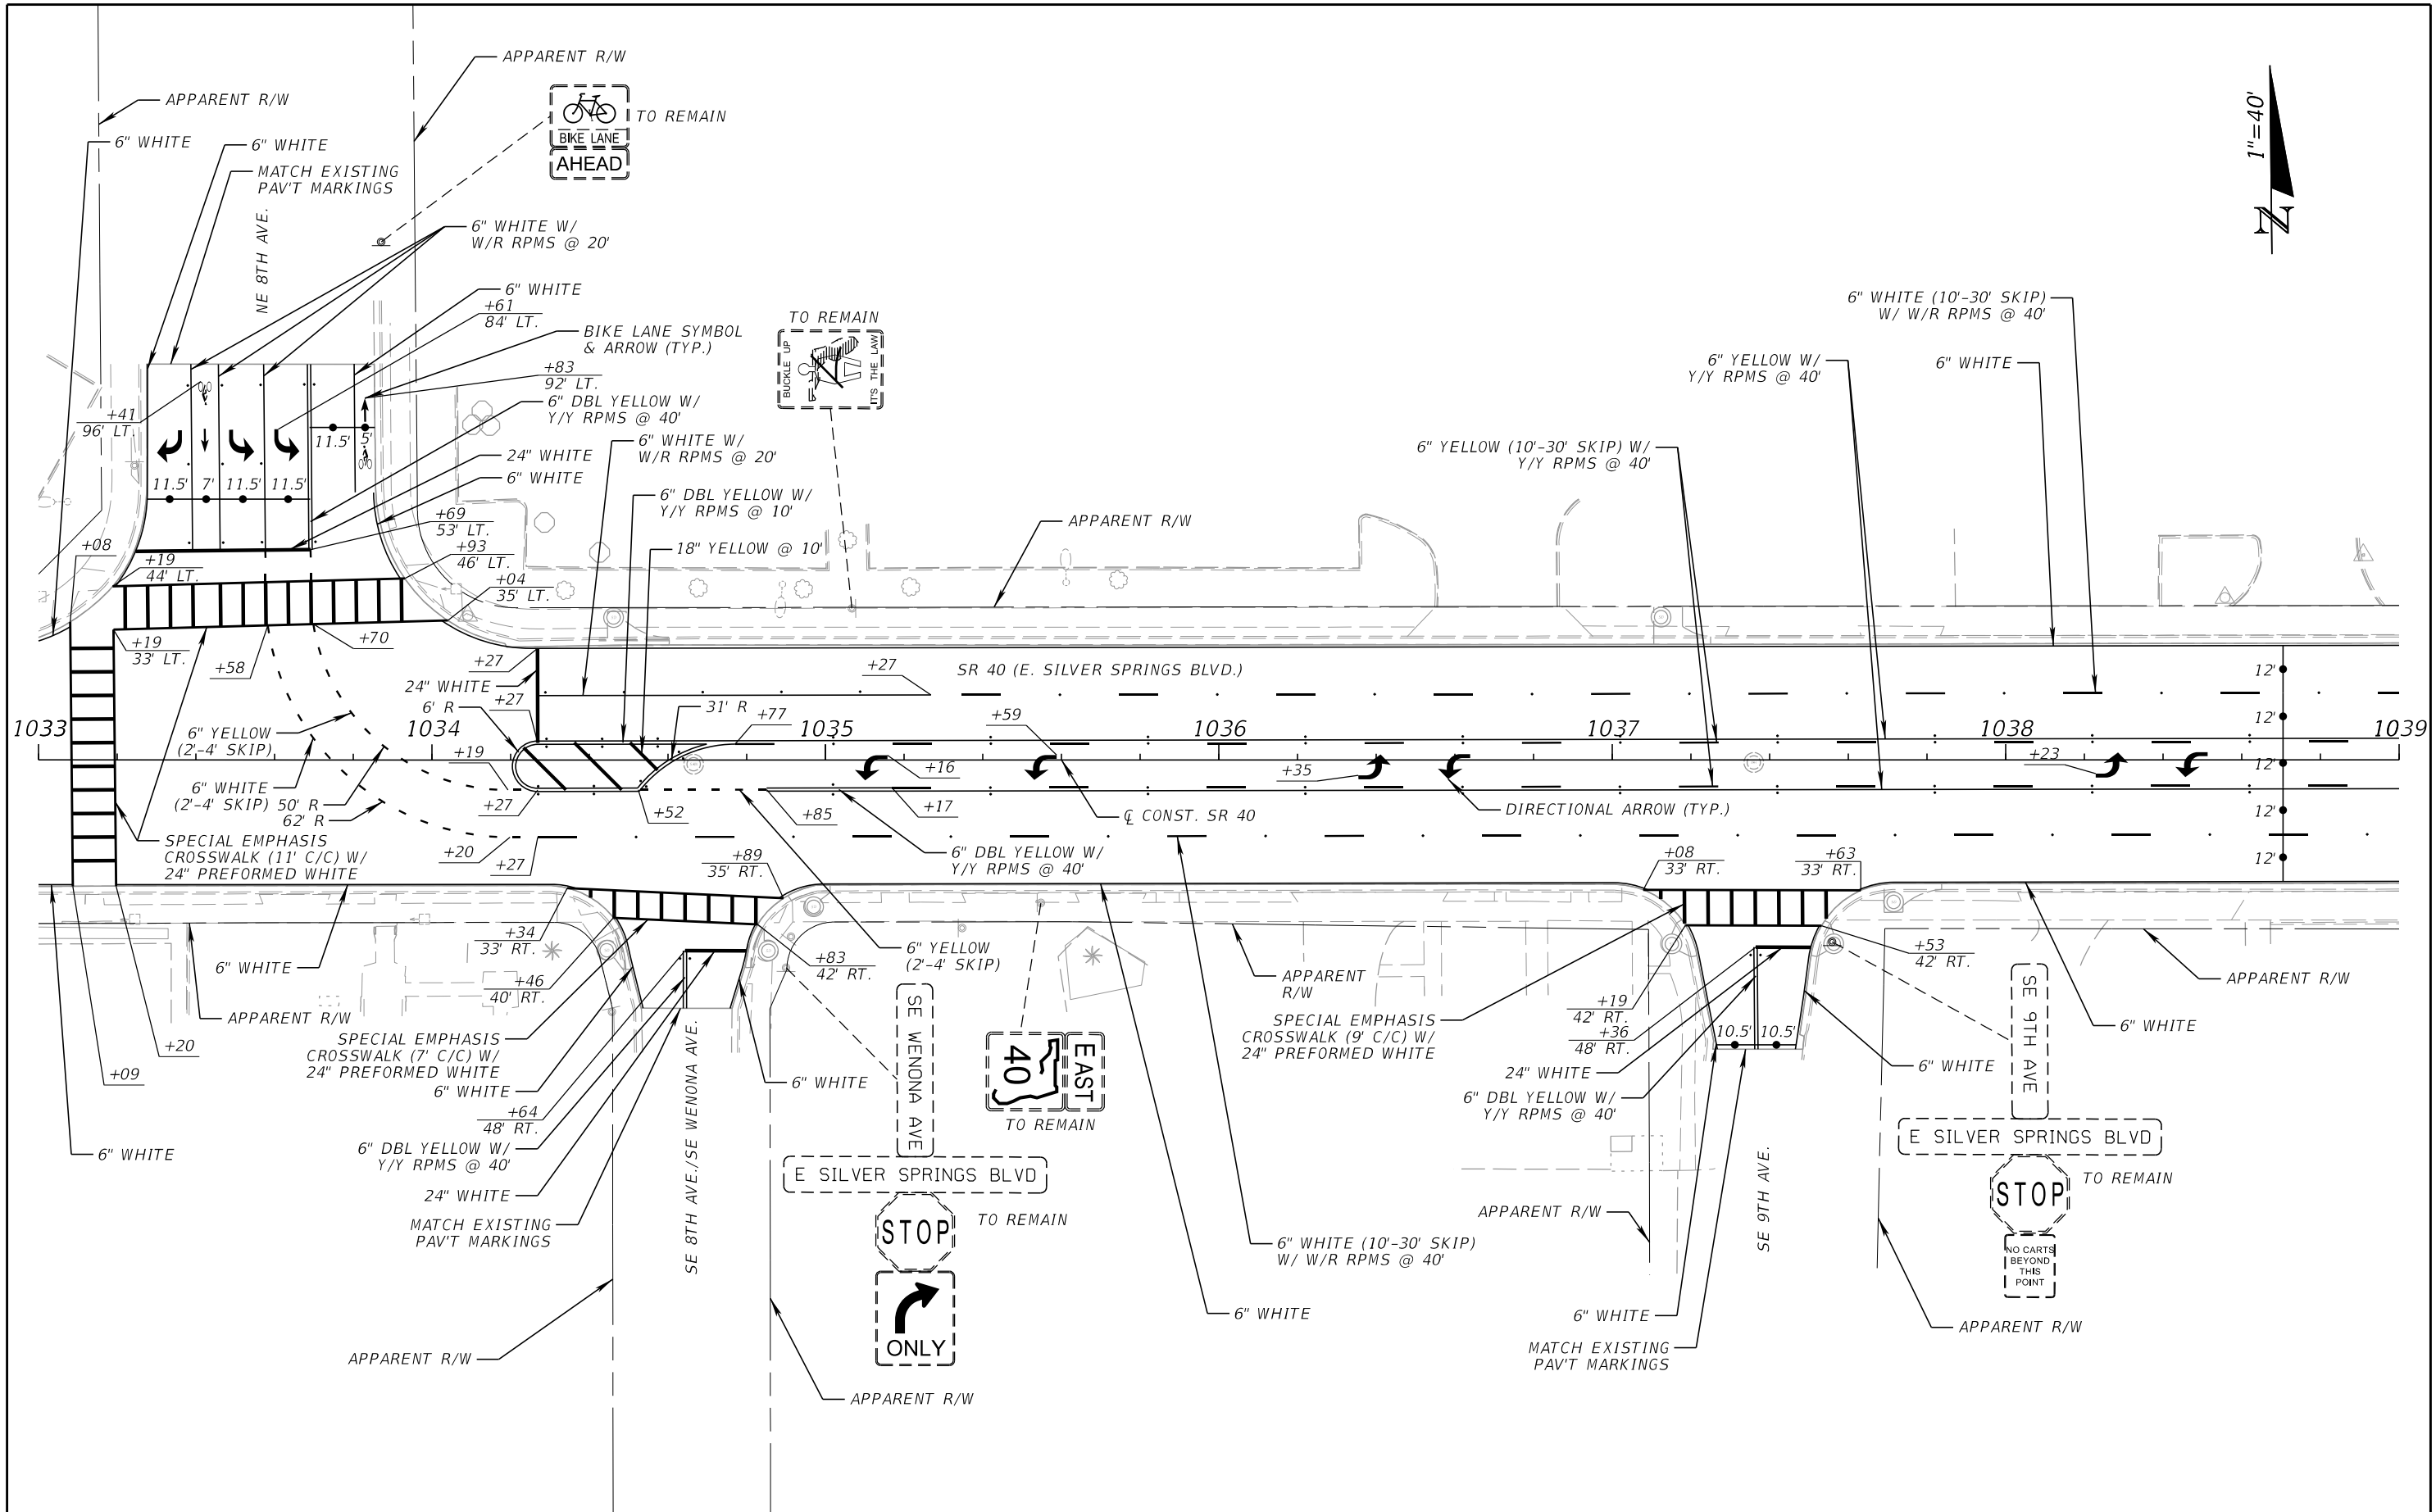


REVISIONS				ENGINEER OF RECORD		STATE OF FLORIDA DEPARTMENT OF TRANSPORTATION		SIGNING AND PAVEMENT MARKING PLAN (7)	SHEET NO. S-8
DATE	DESCRIPTION	DATE	DESCRIPTION	JASON SMITH, P.E. LICENSE NUMBER: 84309 SRD, INC. 17425 BRIDGE HILL COURT, SUITE 200 TAMPA, FL 33647		ROAD NO.	COUNTY		
						SR 40	MARION	FINANCIAL PROJECT ID 450952-1-52-01	

THE OFFICIAL RECORD OF THIS SHEET IS THE ELECTRONIC FILE DIGITALLY SIGNED AND SEALED UNDER RULE 61G15-23.004, F.A.C.

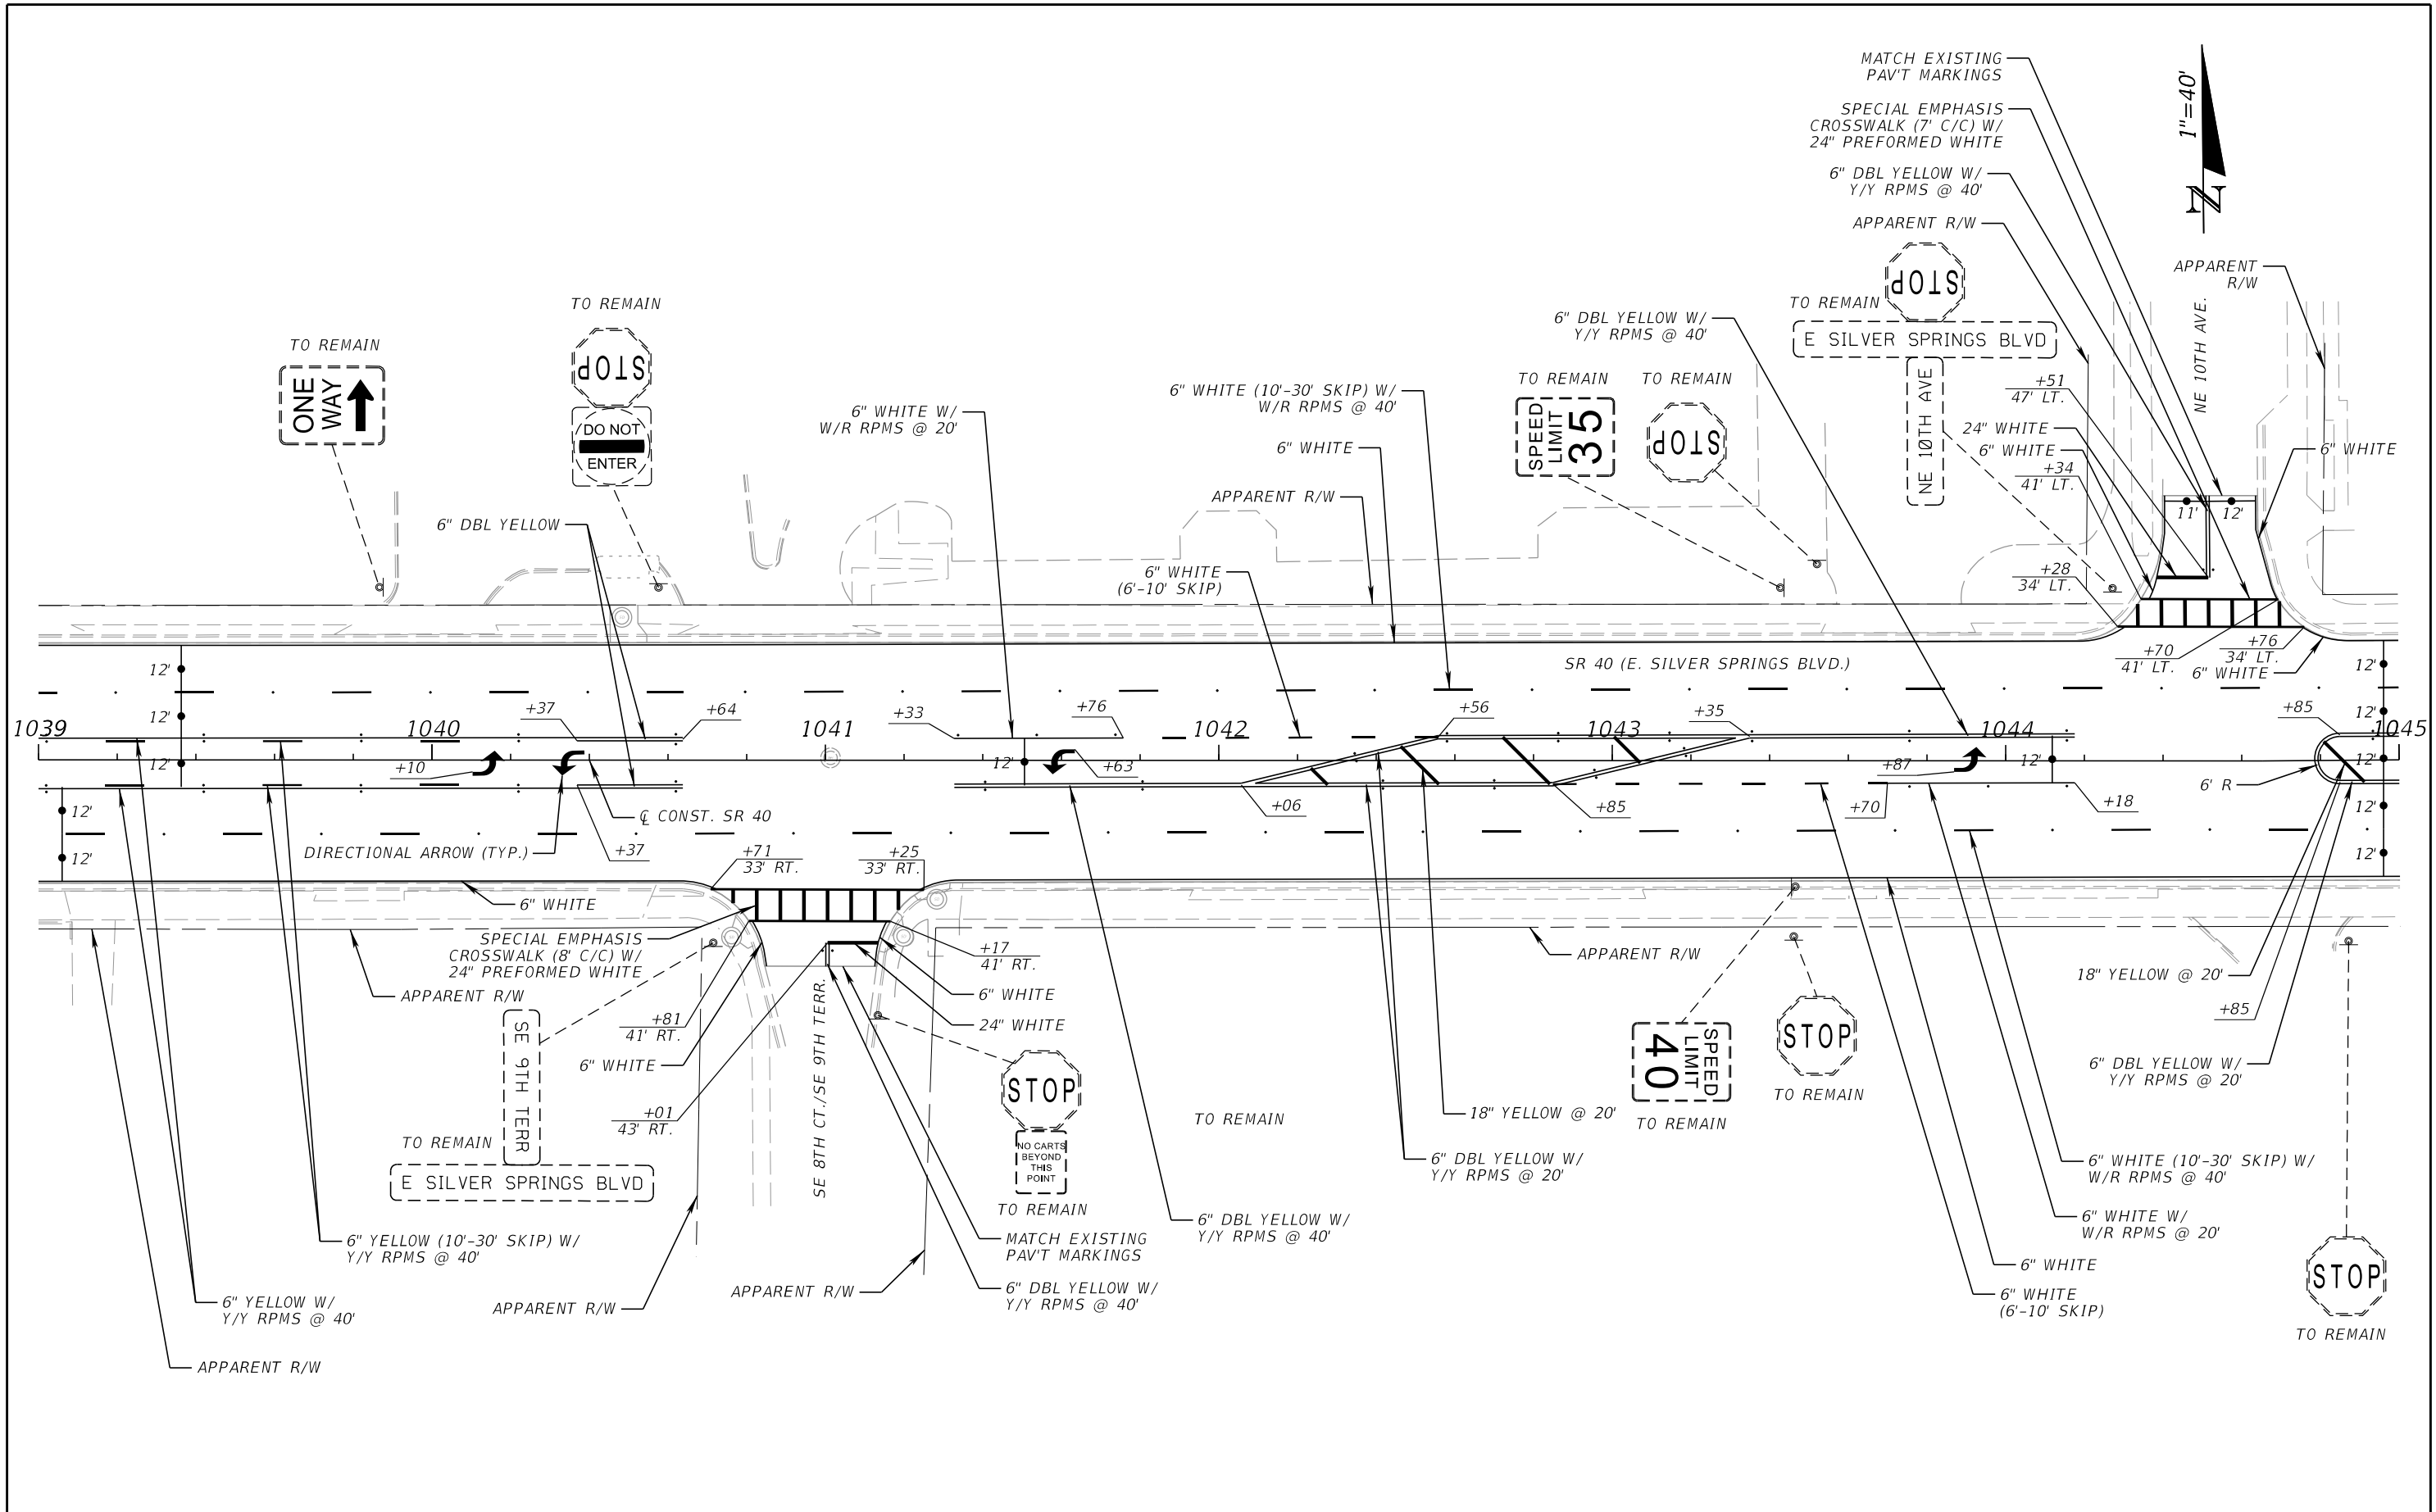


REVISIONS				ENGINEER OF RECORD		STATE OF FLORIDA DEPARTMENT OF TRANSPORTATION		SIGNING AND PAVEMENT MARKING PLAN (8)	SHEET NO. S-9
DATE	DESCRIPTION	DATE	DESCRIPTION	JASON SMITH, P.E. LICENSE NUMBER: 84309 SRD, INC. 17425 BRIDGE HILL COURT, SUITE 200 TAMPA, FL 33647		ROAD NO.	COUNTY		
						SR 40	MARION	FINANCIAL PROJECT ID 450952-1-52-01	

THE OFFICIAL RECORD OF THIS SHEET IS THE ELECTRONIC FILE DIGITALLY SIGNED AND SEALED UNDER RULE 61G15-23.004, F.A.C.

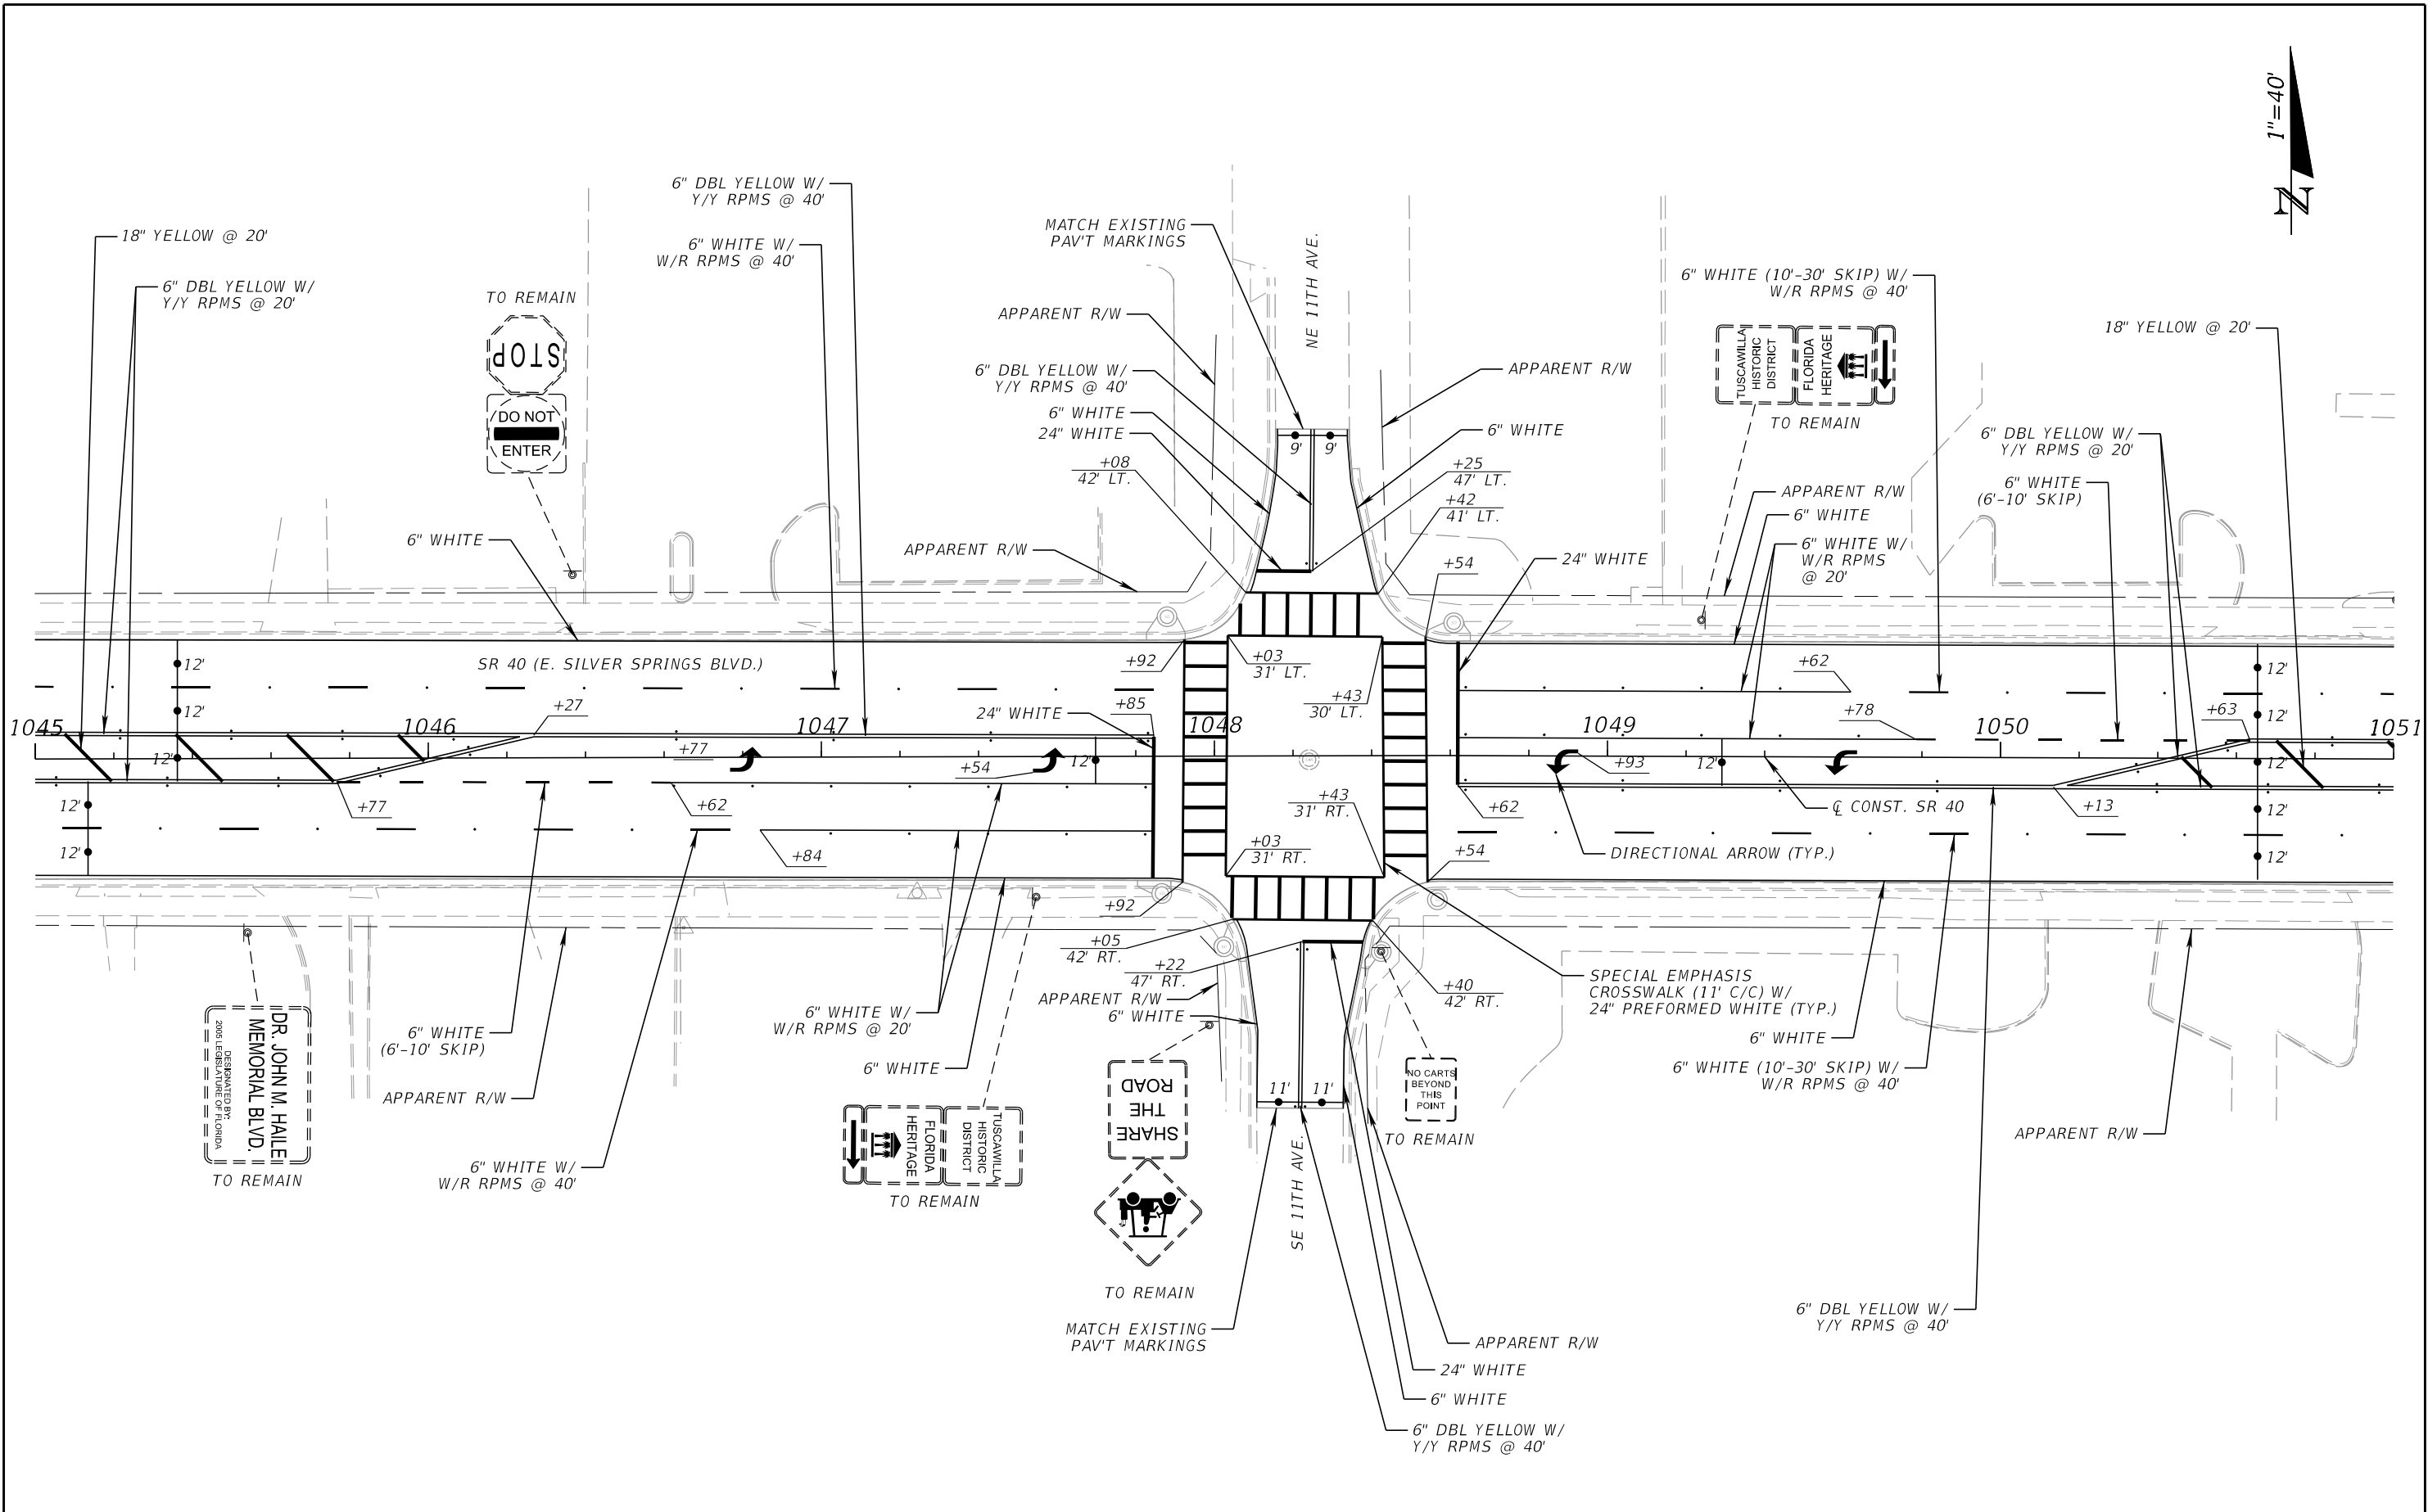


REVISIONS				ENGINEER OF RECORD	STATE OF FLORIDA DEPARTMENT OF TRANSPORTATION			SHEET NO.
DATE	DESCRIPTION	DATE	DESCRIPTION		ROAD NO.	COUNTY	FINANCIAL PROJECT ID	
				JASON SMITH, P.E. LICENSE NUMBER: 84309 SRD, INC. 17425 BRIDGE HILL COURT, SUITE 200 TAMPA, FL 33647	SR 40	MARION	450952-1-52-01	S-10

THE OFFICIAL RECORD OF THIS SHEET IS THE ELECTRONIC FILE DIGITALLY SIGNED AND SEALED UNDER RULE 61G15-23.004, F.A.C.

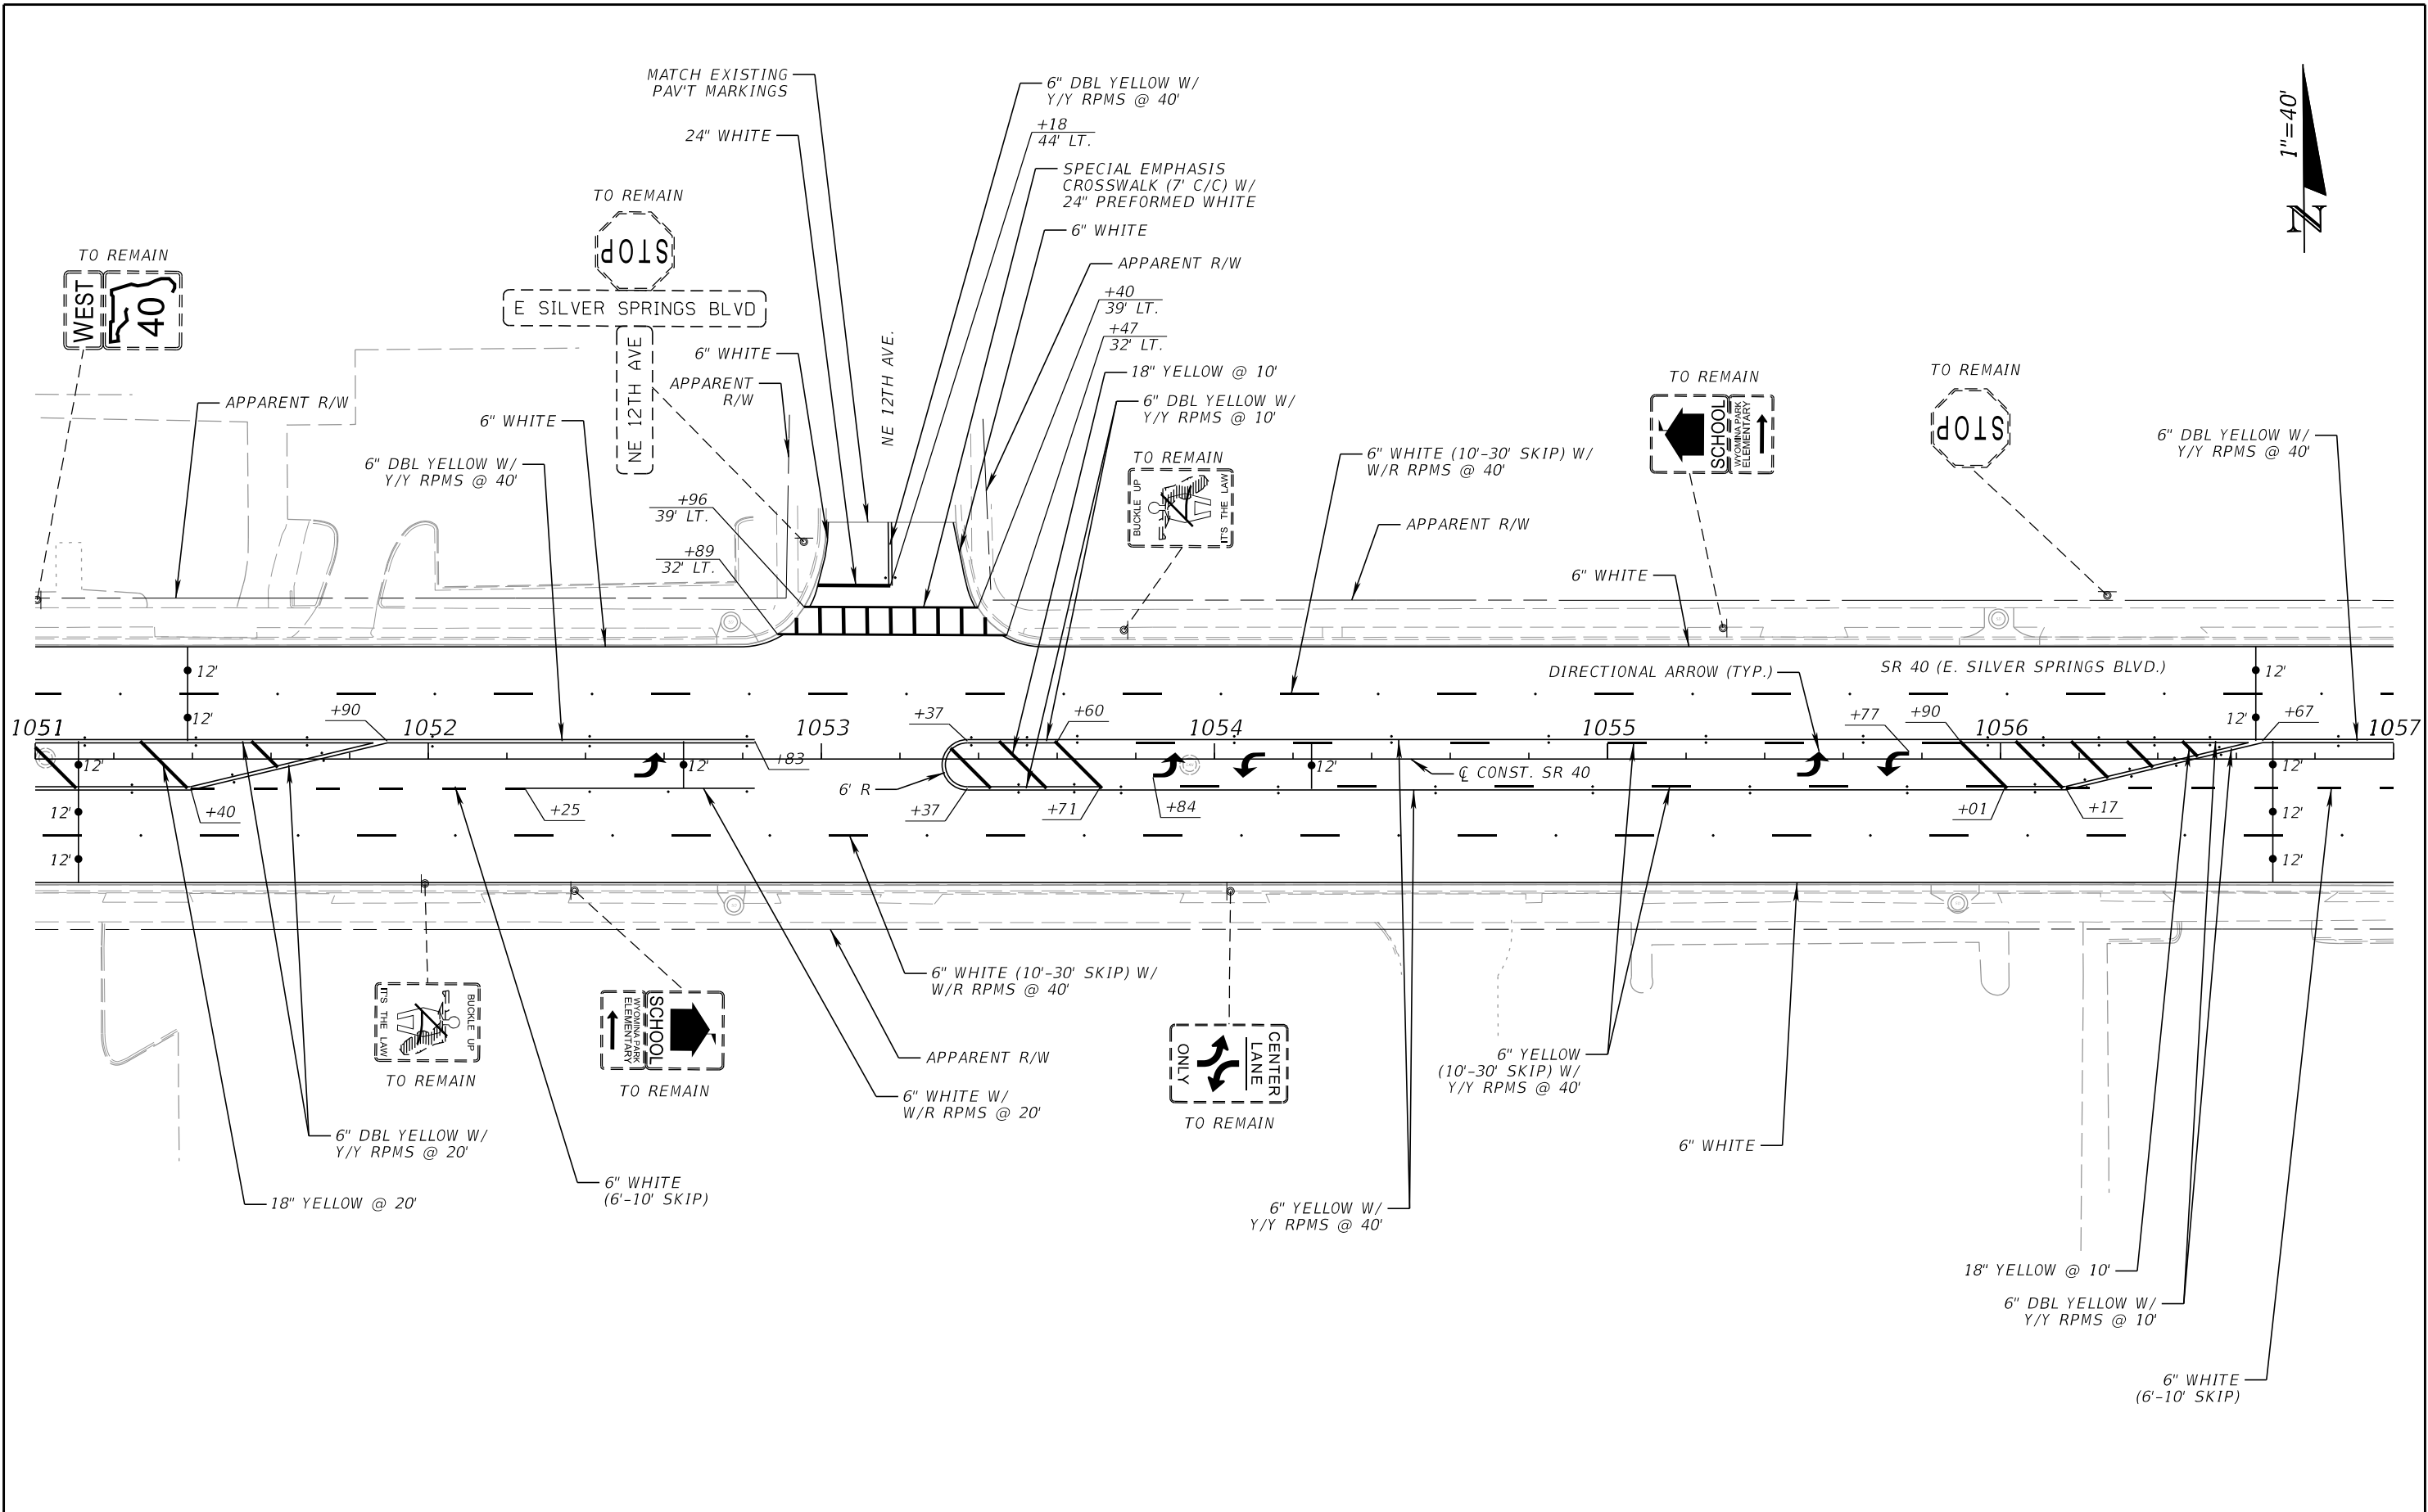

REVISIONS				ENGINEER OF RECORD	STATE OF FLORIDA DEPARTMENT OF TRANSPORTATION			SHEET NO.
DATE	DESCRIPTION	DATE	DESCRIPTION		ROAD NO.	COUNTY	FINANCIAL PROJECT ID	
				JASON SMITH, P.E. LICENSE NUMBER: 84309 SRD, INC. 17425 BRIDGE HILL COURT, SUITE 200 TAMPA, FL 33647	SR 40	MARION	450952-1-52-01	S-11


THE OFFICIAL RECORD OF THIS SHEET IS THE ELECTRONIC FILE DIGITALLY SIGNED AND SEALED UNDER RULE 61G15-23.004, F.A.C.

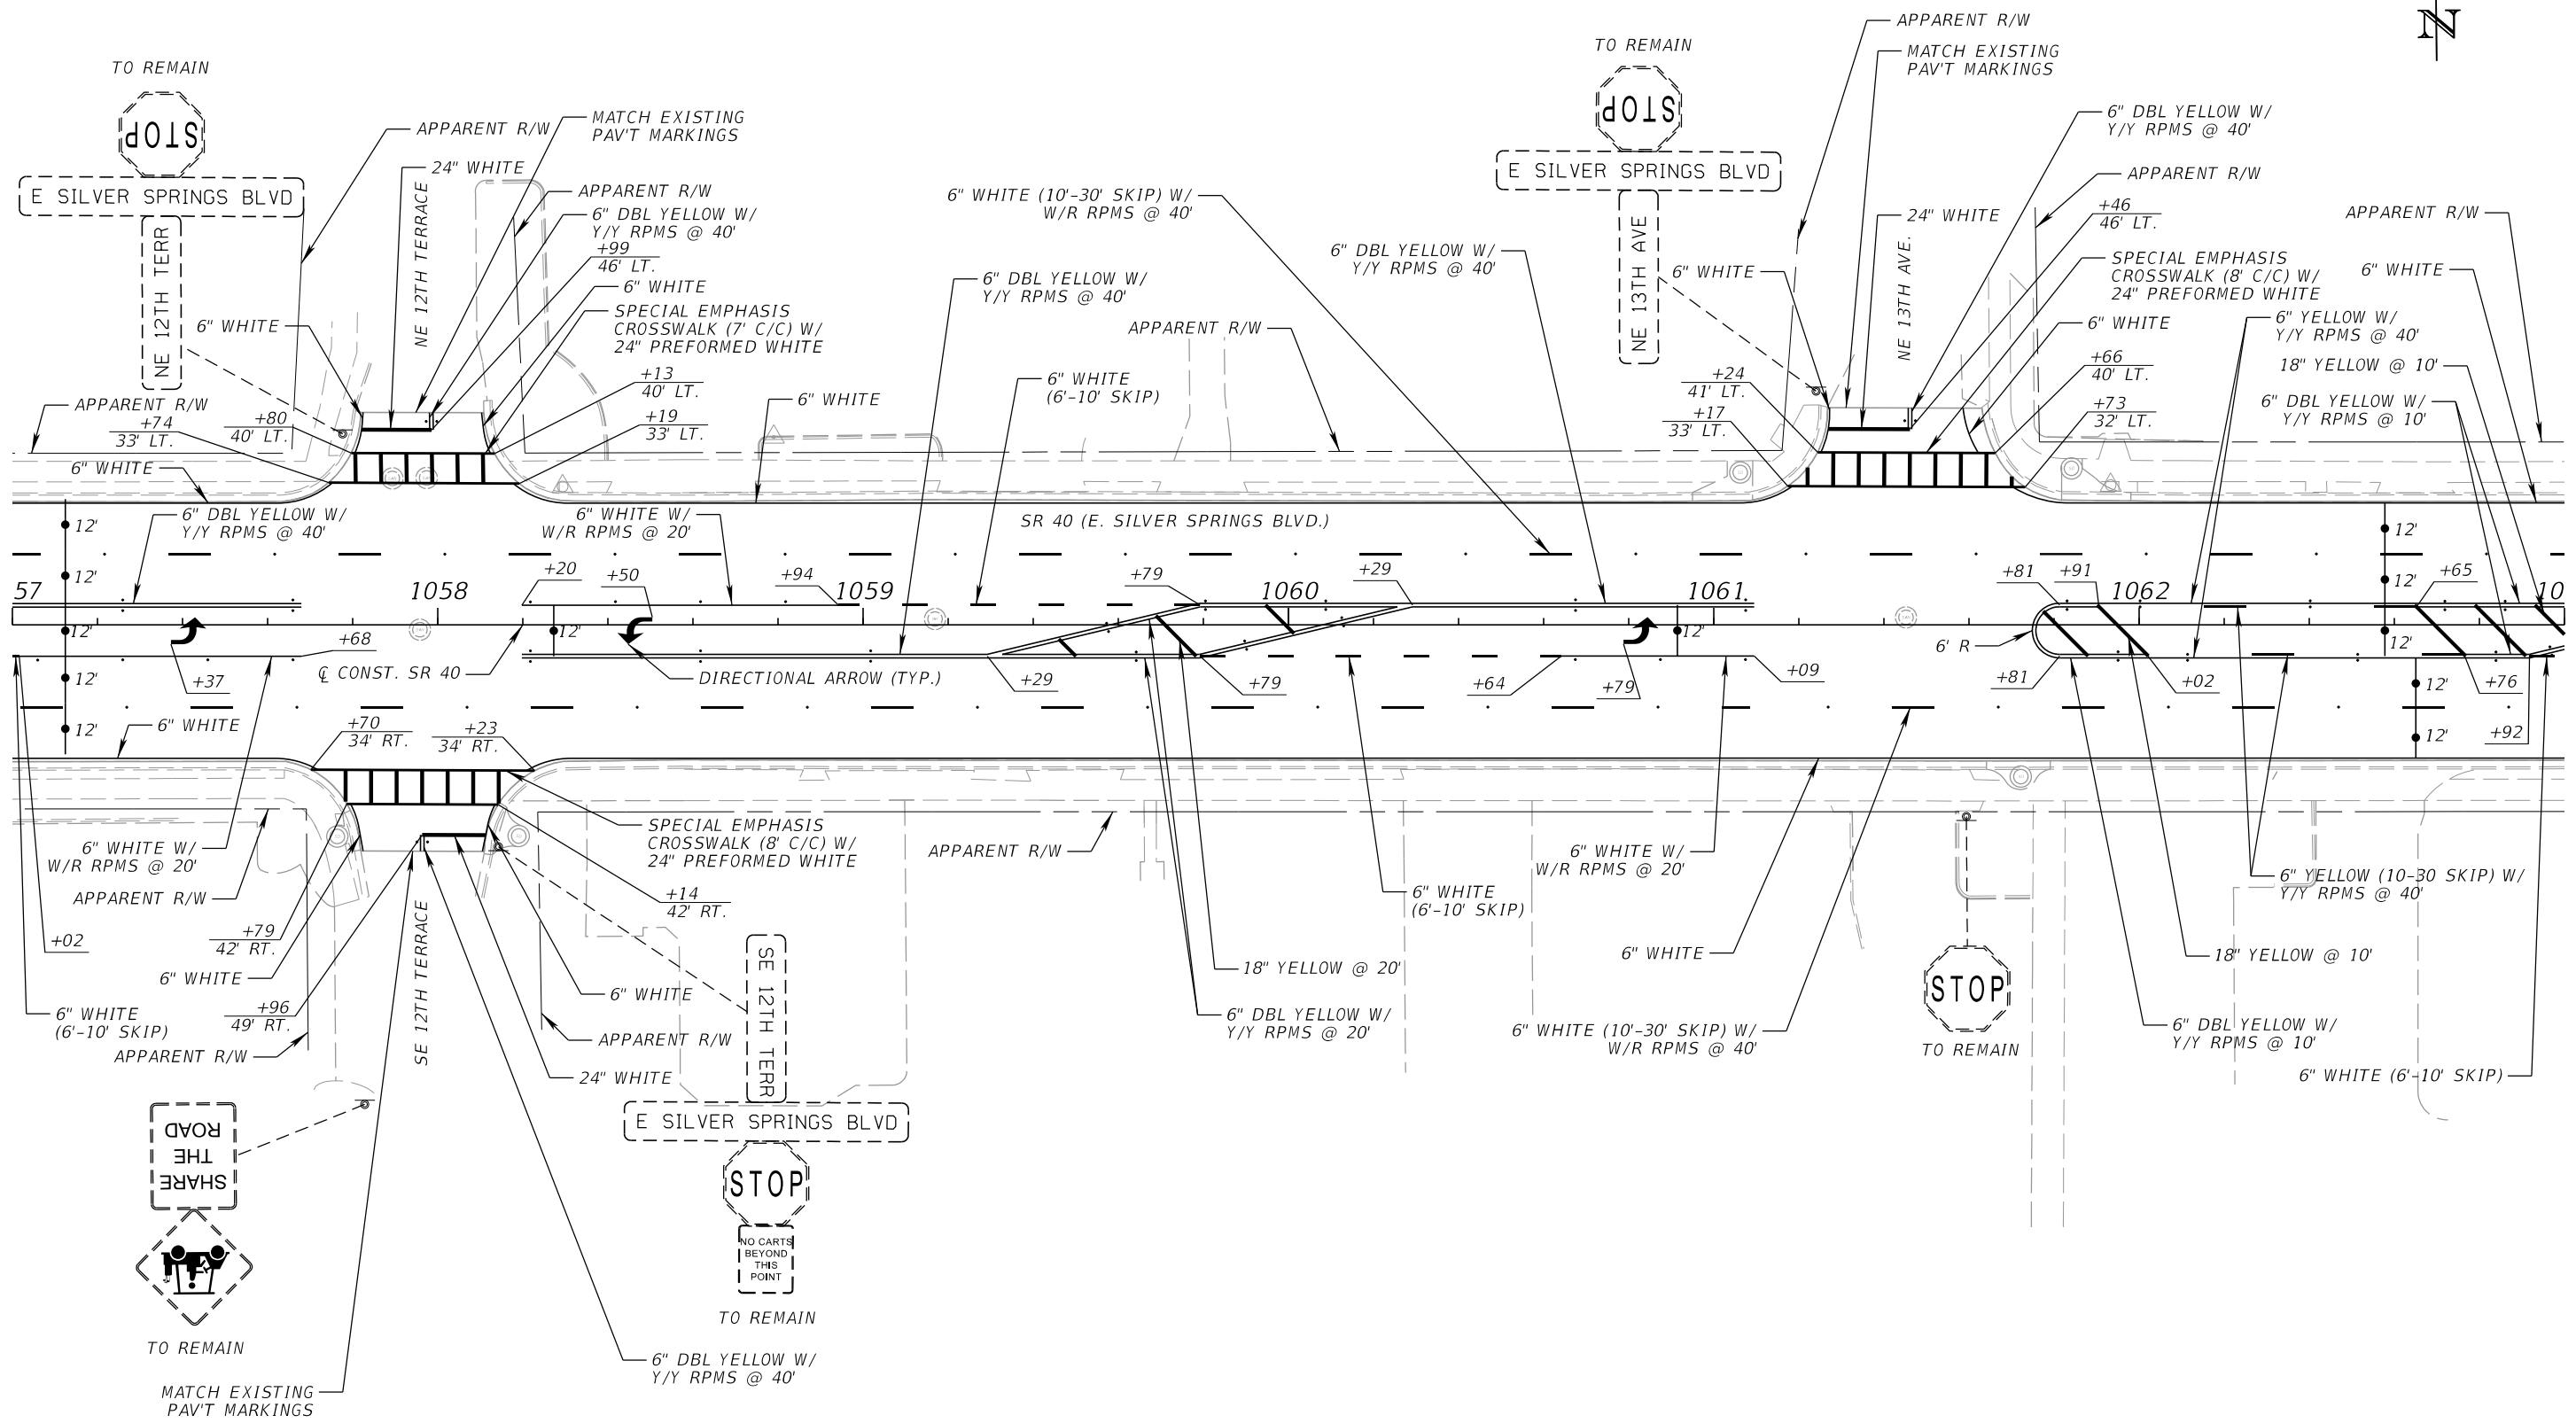

REVISIONS				ENGINEER OF RECORD	STATE OF FLORIDA DEPARTMENT OF TRANSPORTATION			SHEET NO.
DATE	DESCRIPTION	DATE	DESCRIPTION		ROAD NO.	COUNTY	FINANCIAL PROJECT ID	
				JASON SMITH, P.E. LICENSE NUMBER: 84309 SRD, INC. 17425 BRIDGE HILL COURT, SUITE 200 TAMPA, FL 33647	SR 40	MARION	450952-1-52-01	S-12


SIGNING AND PAVEMENT
MARKING PLAN (11)

THE OFFICIAL RECORD OF THIS SHEET IS THE ELECTRONIC FILE DIGITALLY SIGNED AND SEALED UNDER RULE 61G15-23.004, F.A.C.

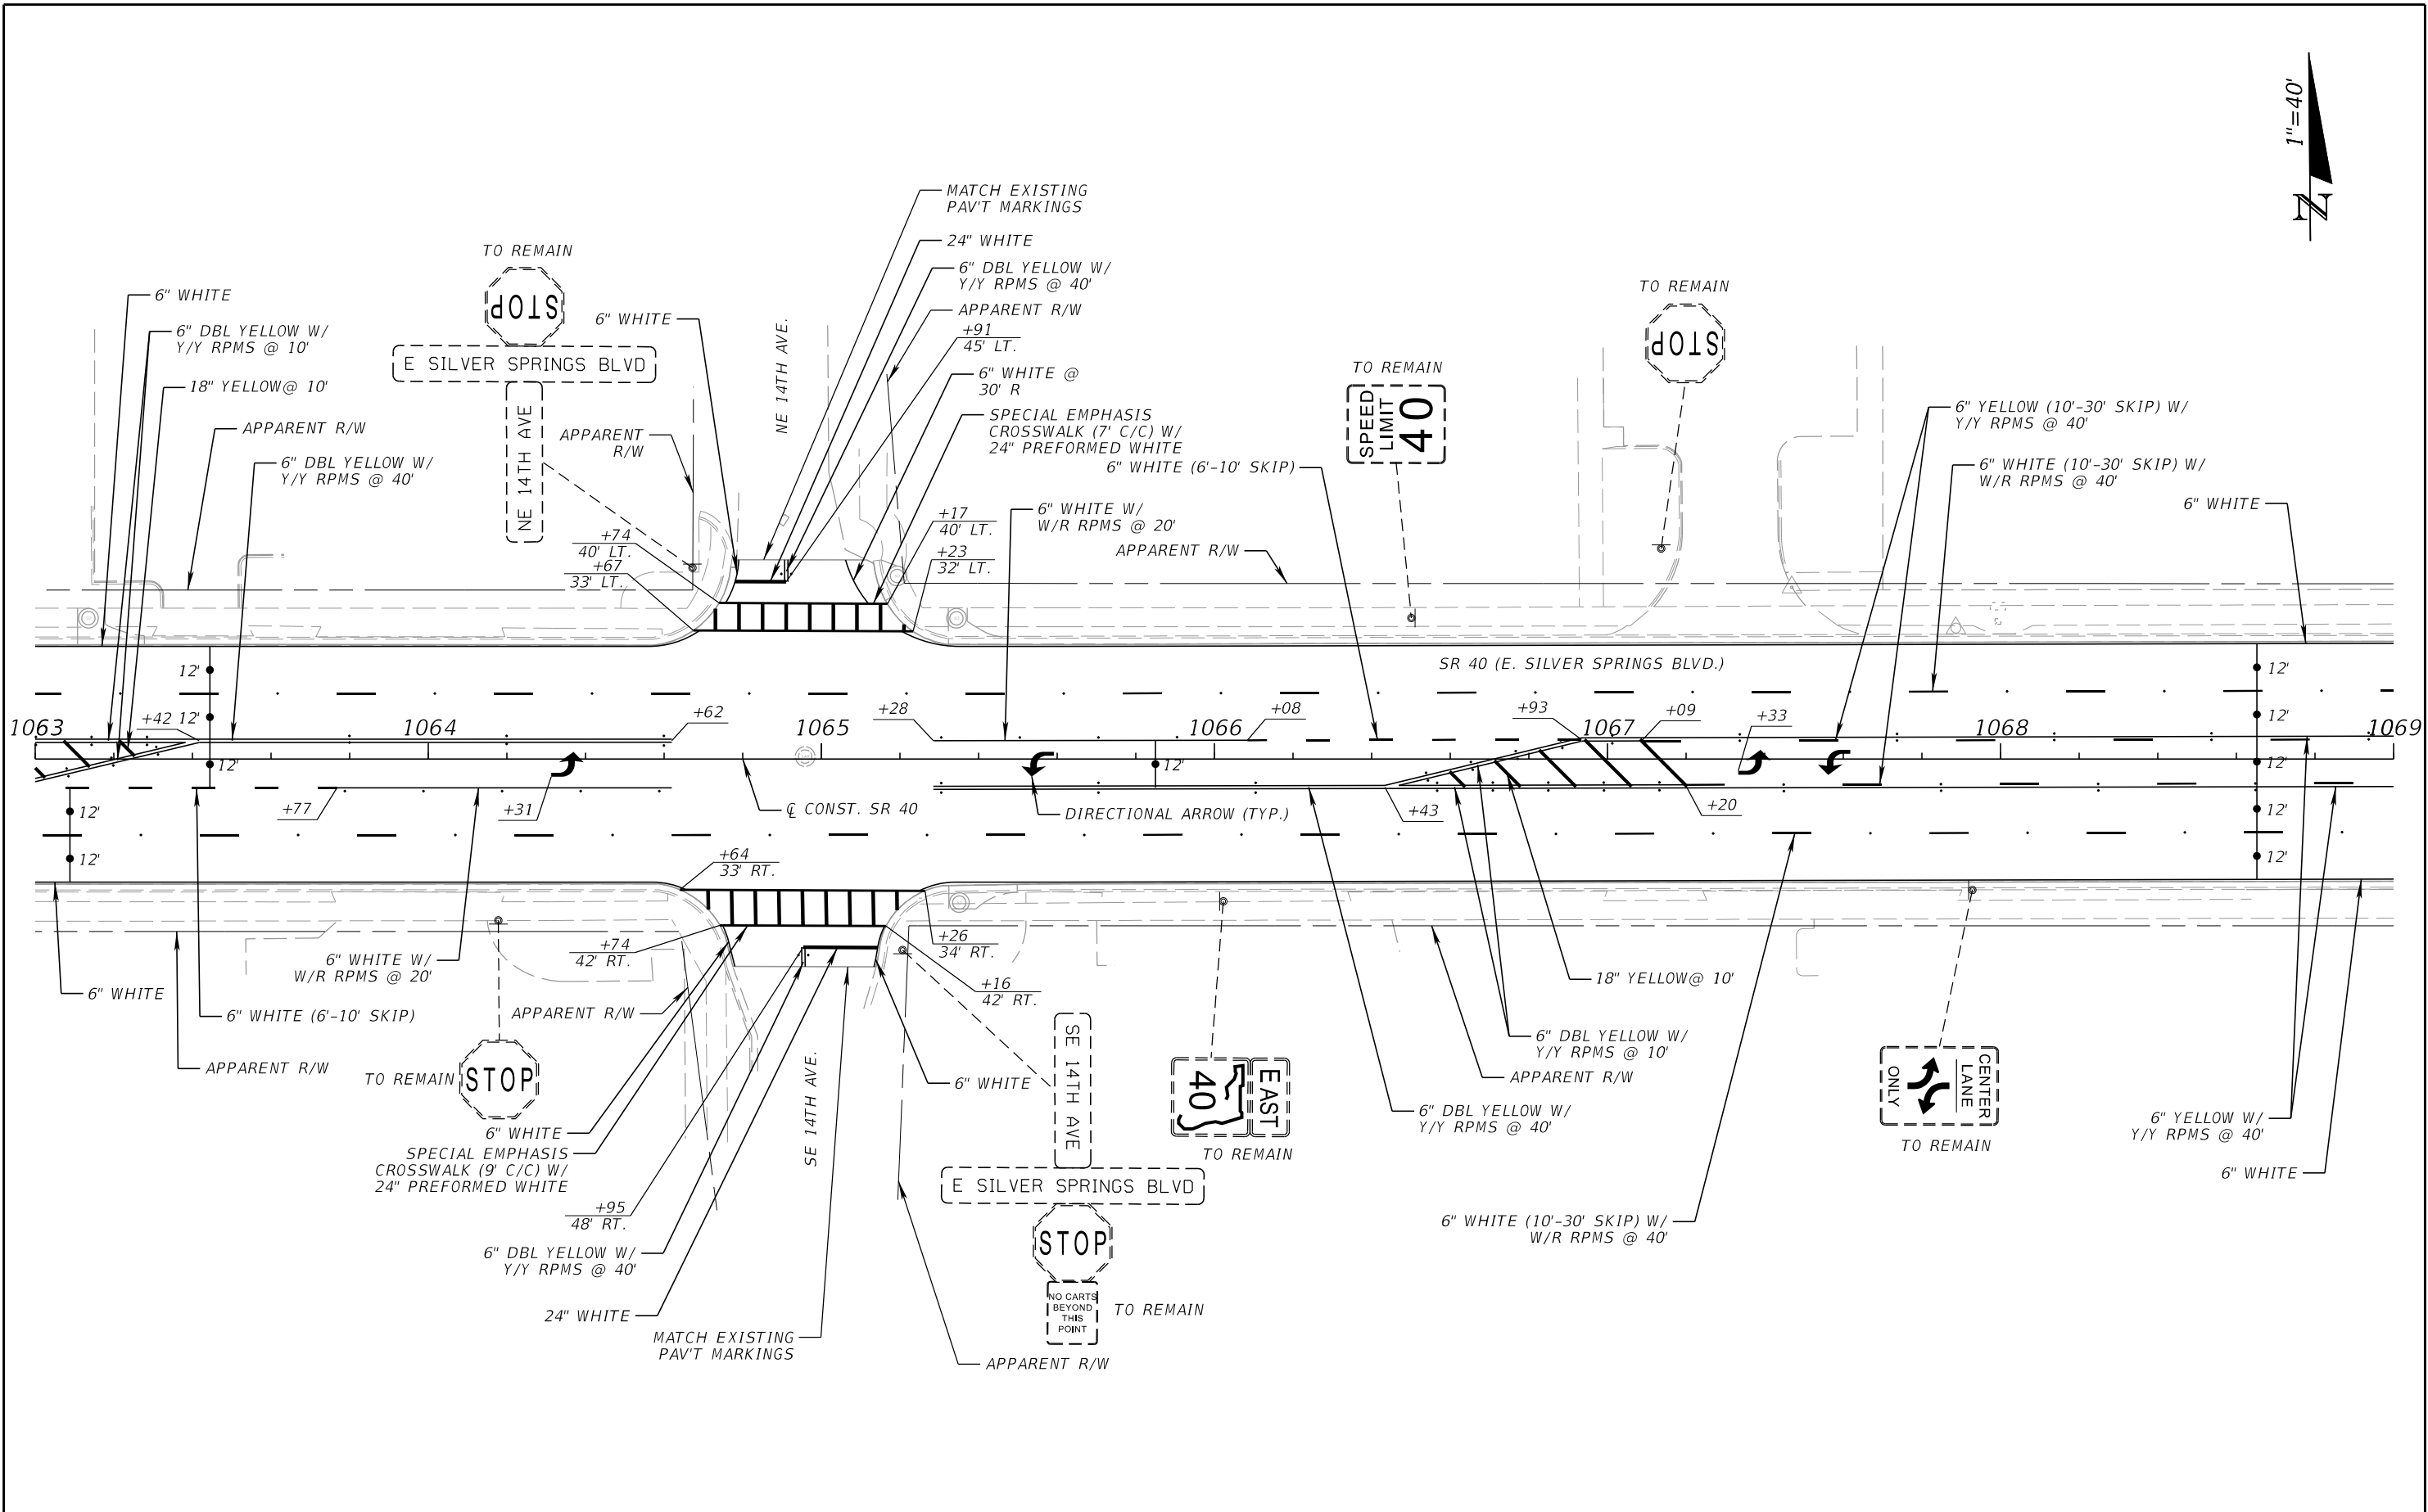


REVISIONS				ENGINEER OF RECORD	STATE OF FLORIDA DEPARTMENT OF TRANSPORTATION			SHEET NO.
DATE	DESCRIPTION	DATE	DESCRIPTION		ROAD NO.	COUNTY	FINANCIAL PROJECT ID	
				JASON SMITH, P.E. LICENSE NUMBER: 84309 SRD, INC. 17425 BRIDGE HILL COURT, SUITE 200 TAMPA, FL 33647	SR 40	MARION	450952-1-52-01	S-13


THE OFFICIAL RECORD OF THIS SHEET IS THE ELECTRONIC FILE DIGITALLY SIGNED AND SEALED UNDER RULE 61G15-23.004, F.A.C.

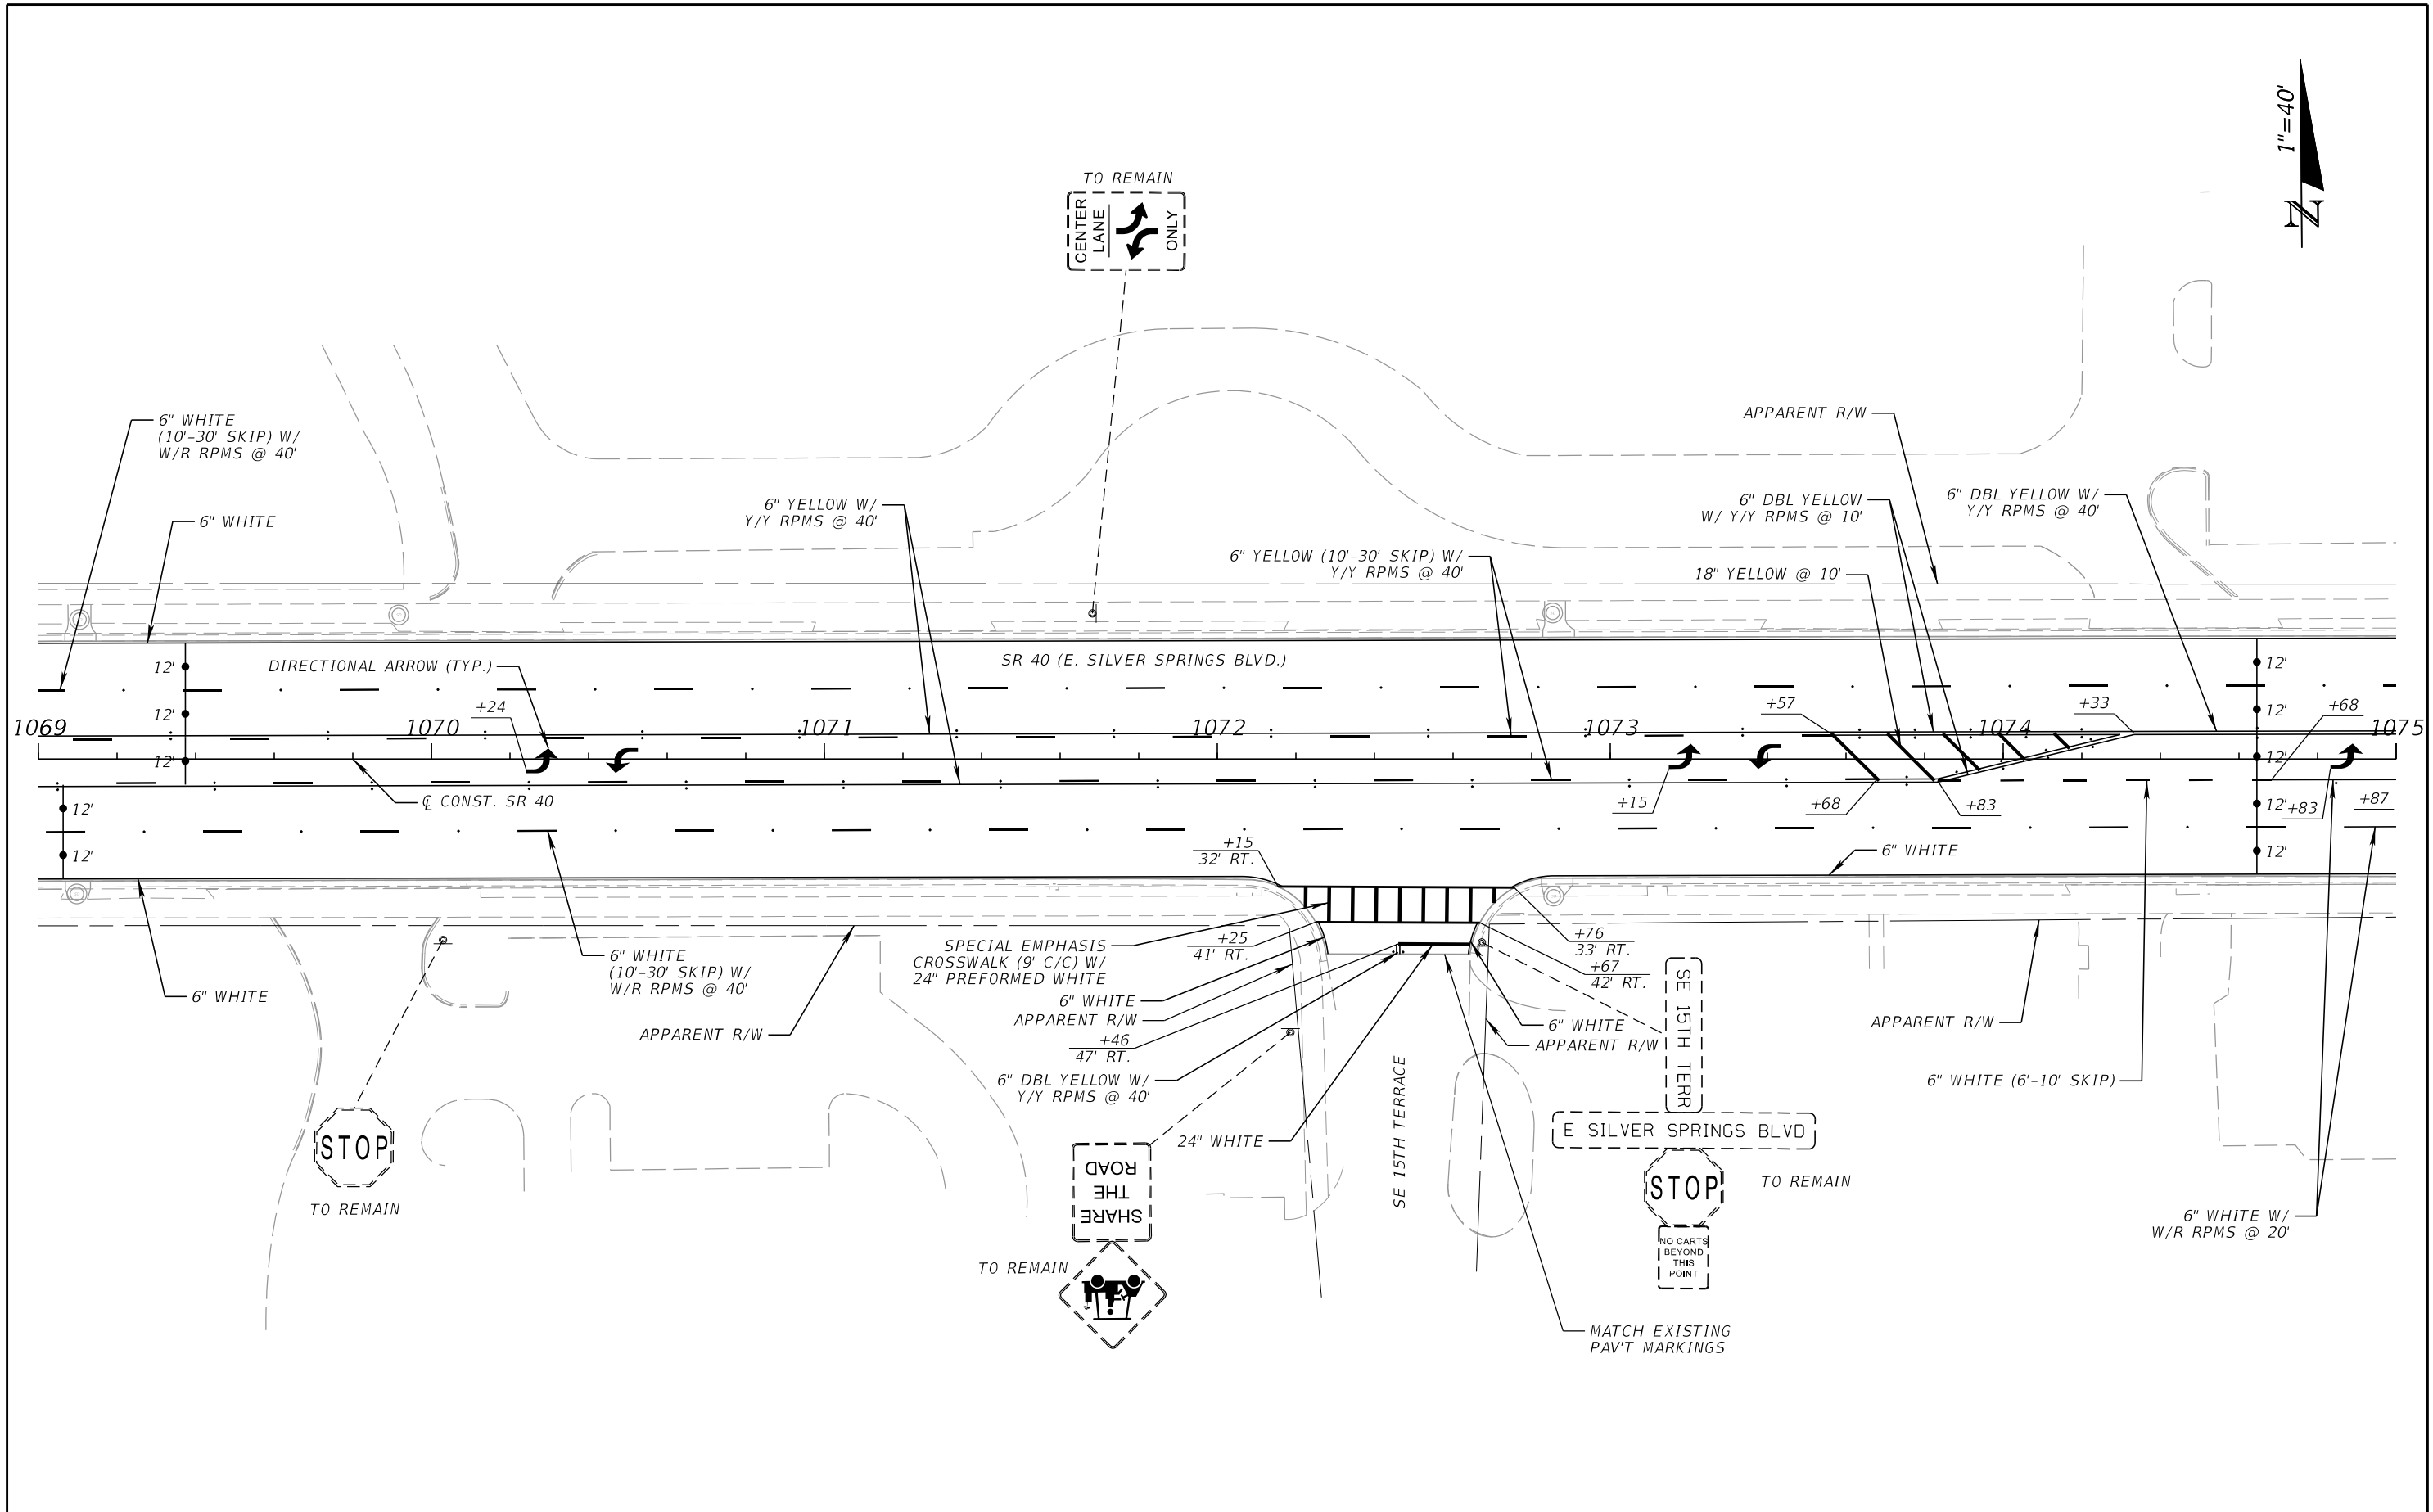


REVISIONS				ENGINEER OF RECORD	STATE OF FLORIDA DEPARTMENT OF TRANSPORTATION			SHEET NO.
DATE	DESCRIPTION	DATE	DESCRIPTION		ROAD NO.	COUNTY	FINANCIAL PROJECT ID	
				JASON SMITH, P.E. LICENSE NUMBER: 84309 SRD, INC. 17425 BRIDGE HILL COURT, SUITE 200 TAMPA, FL 33647	SR 40	MARION	450952-1-52-01	S-14

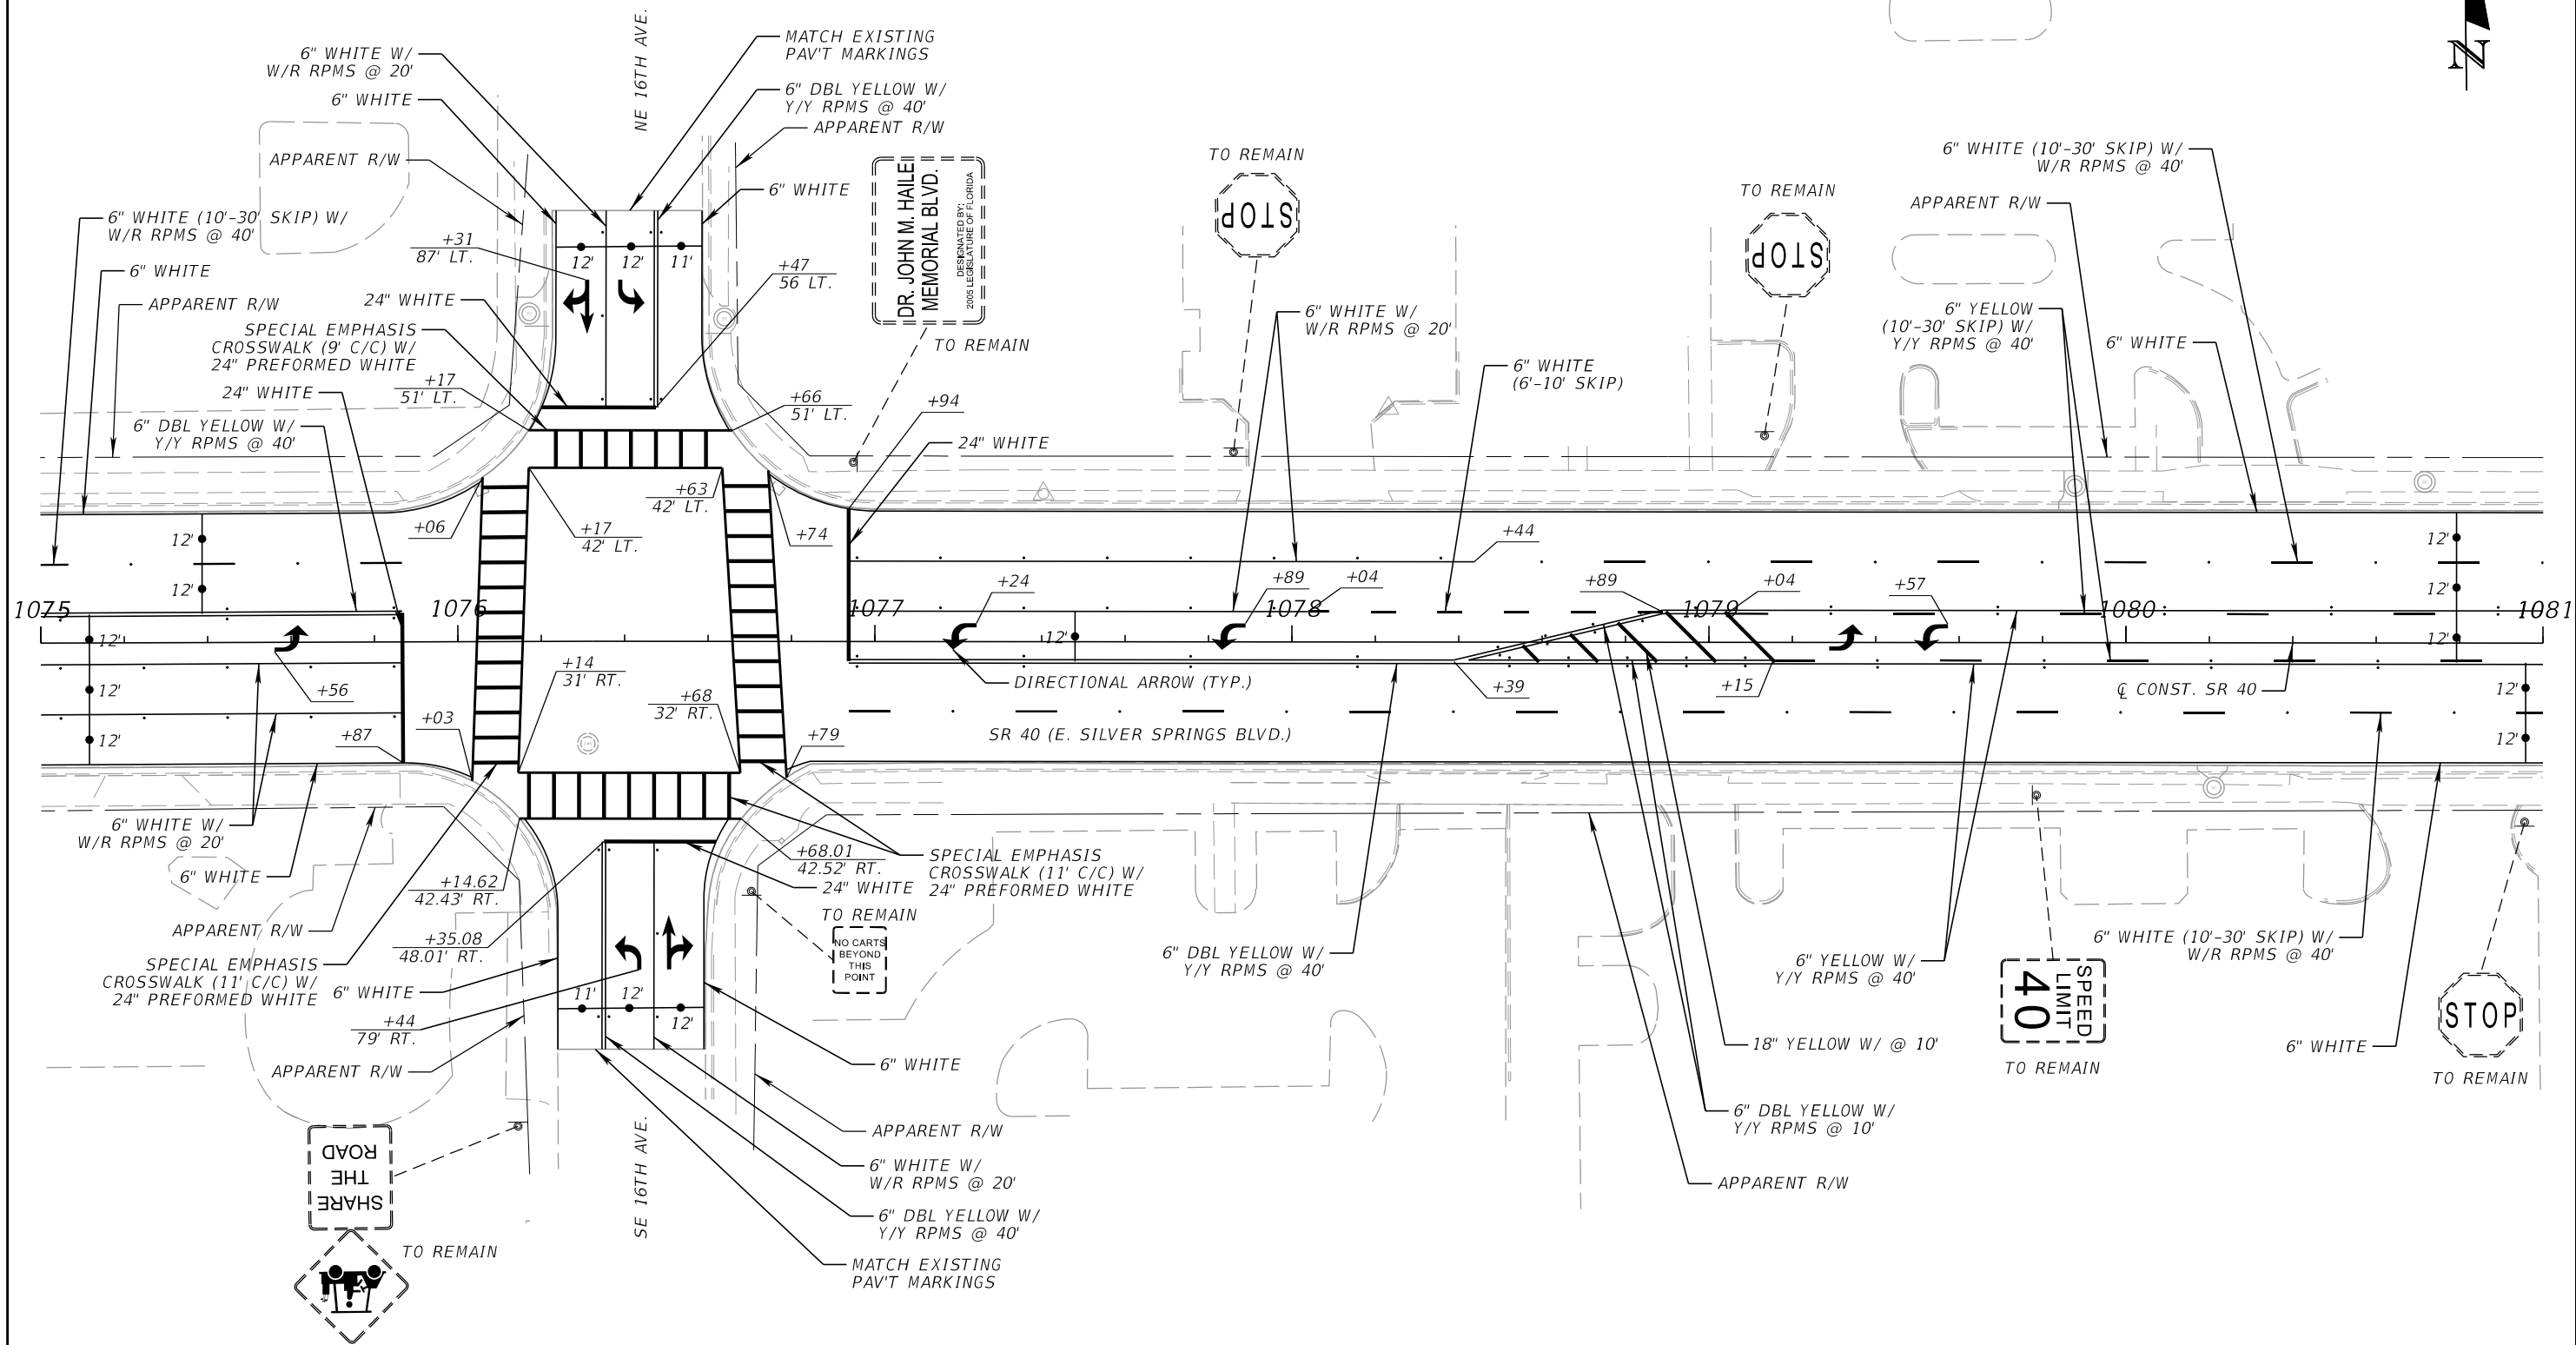

REVISIONS				ENGINEER OF RECORD		STATE OF FLORIDA DEPARTMENT OF TRANSPORTATION		SIGNING AND PAVEMENT MARKING PLAN (14)	SHEET NO. 5-15
DATE	DESCRIPTION	DATE	DESCRIPTION	JASON SMITH, P.E. LICENSE NUMBER: 84309 SRD, INC. 17425 BRIDGE HILL COURT, SUITE 200 TAMPA, FL 33647		ROAD NO.	COUNTY		
						SR 40	MARION	FINANCIAL PROJECT ID 450952-1-52-01	

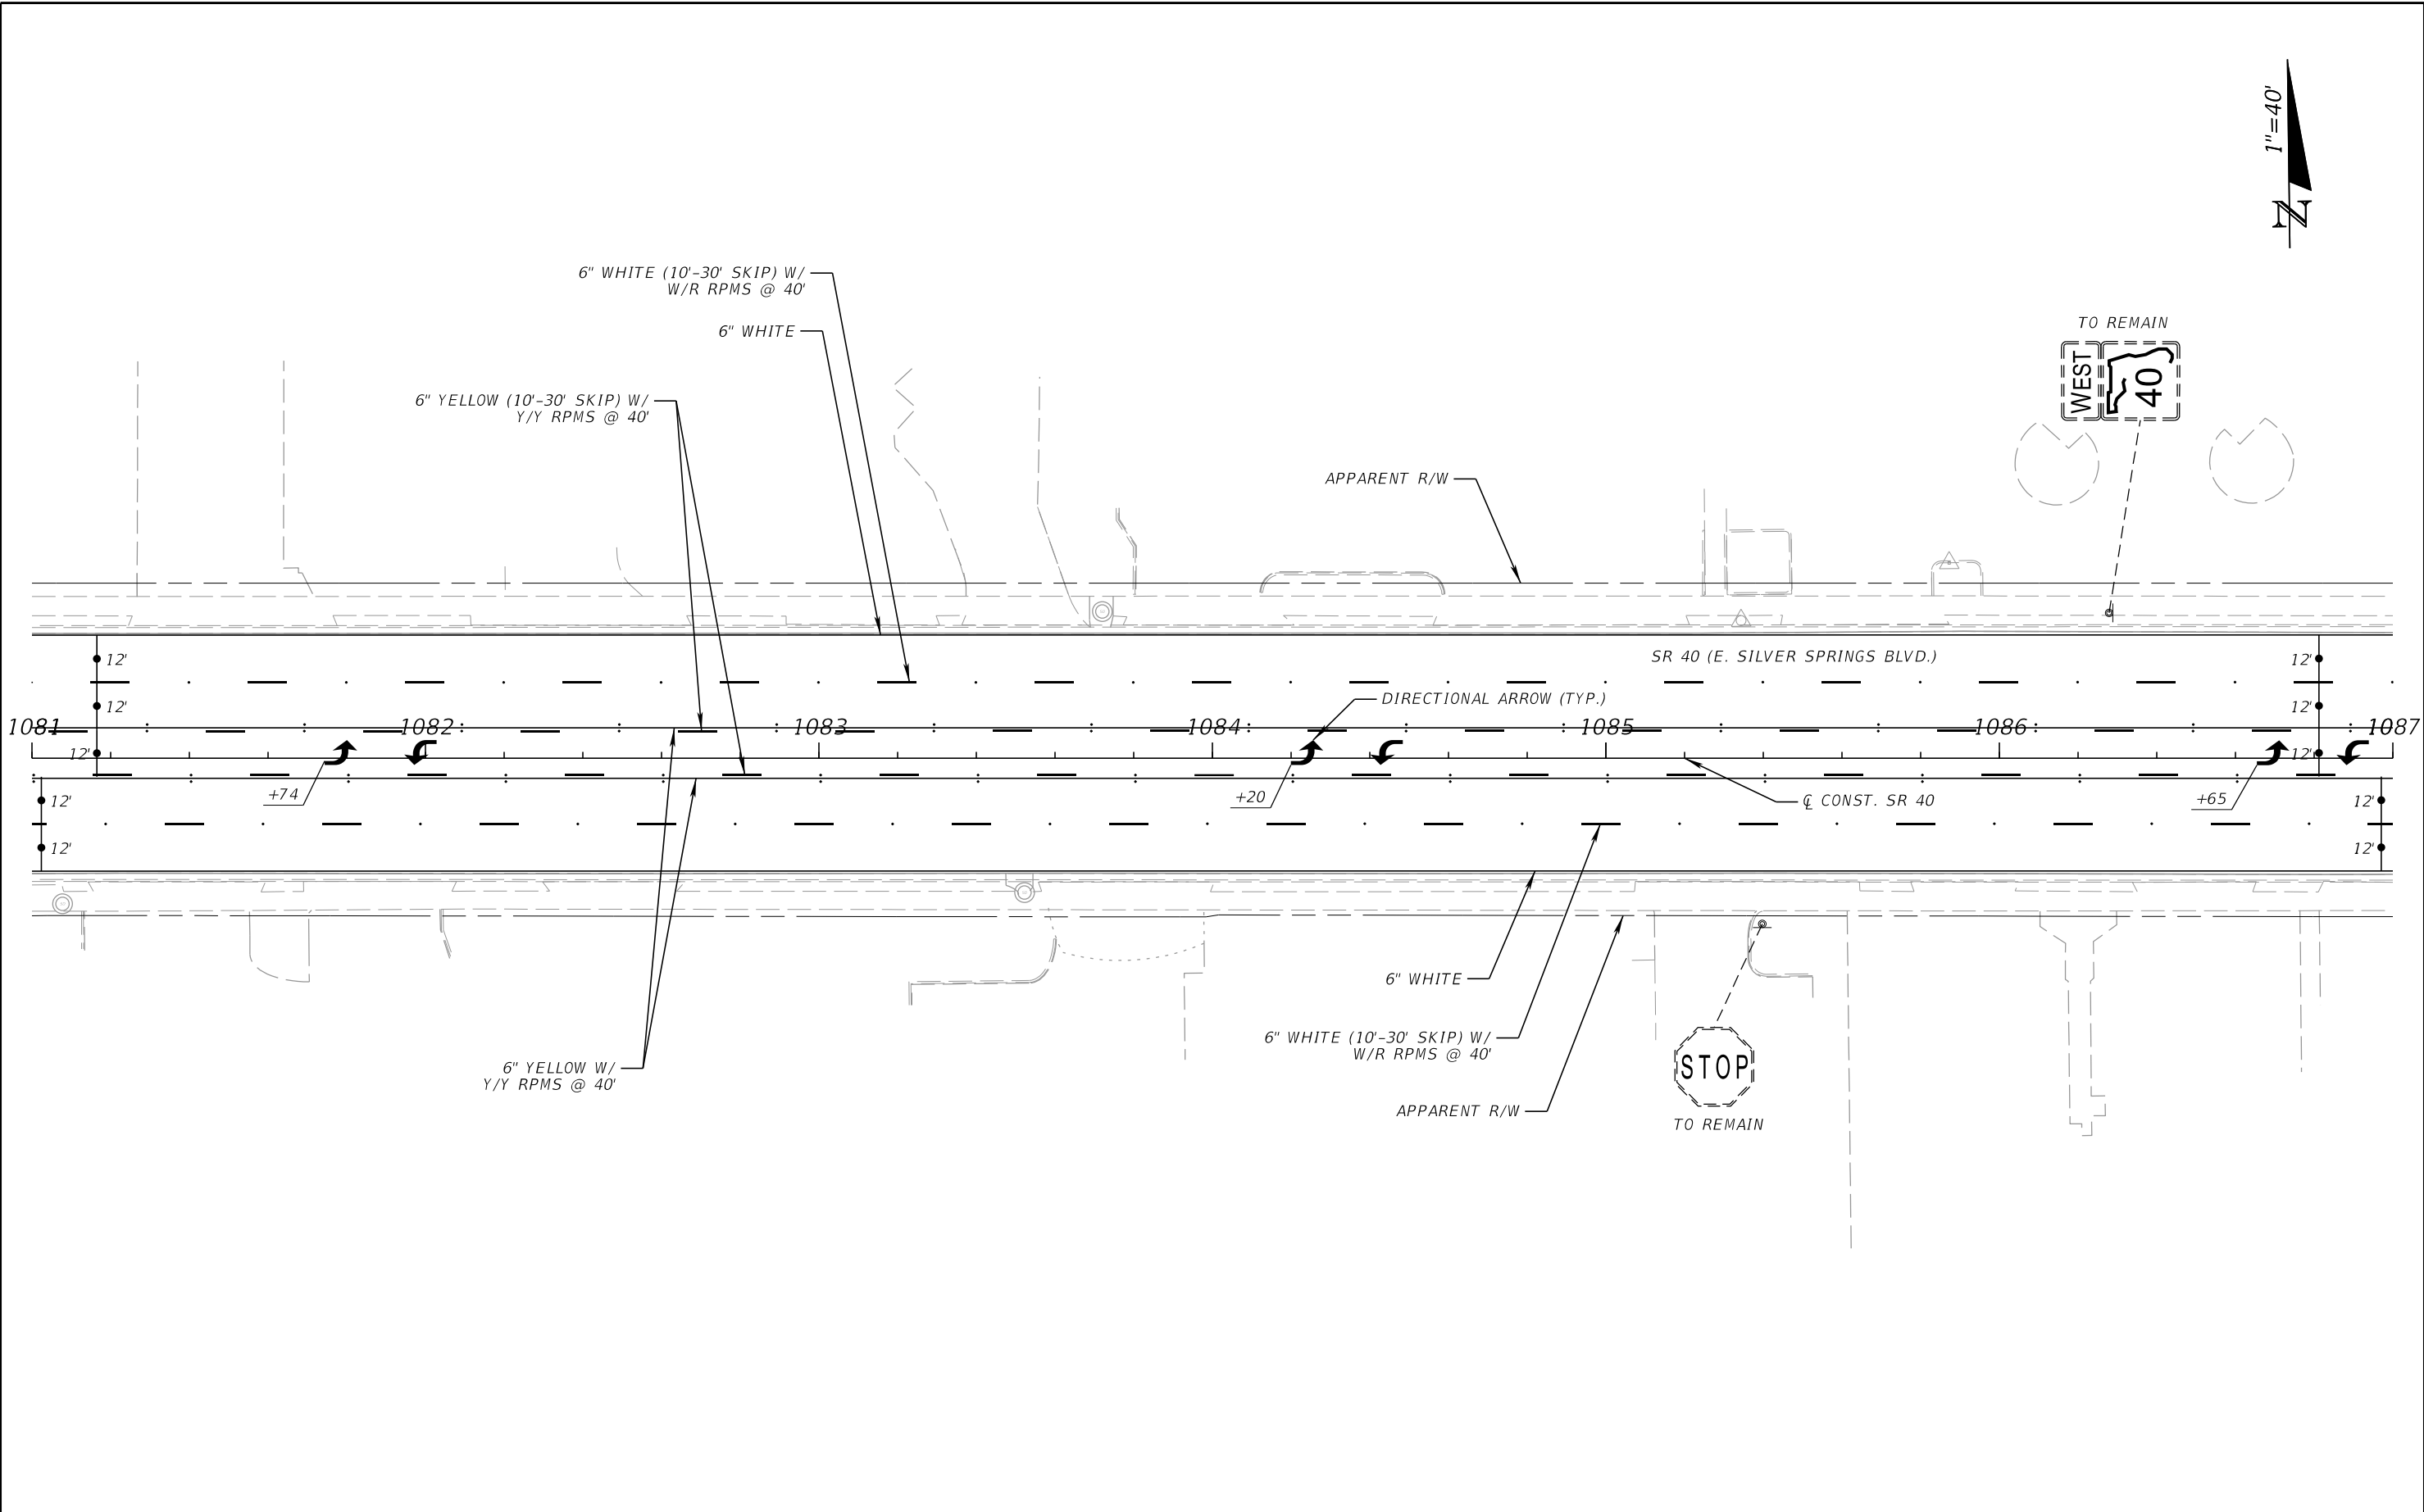


REVISIONS				ENGINEER OF RECORD		STATE OF FLORIDA DEPARTMENT OF TRANSPORTATION		SIGNING AND PAVEMENT MARKING PLAN (15)	SHEET NO.
DATE	DESCRIPTION	DATE	DESCRIPTION	JASON SMITH, P.E. LICENSE NUMBER: 84309 SRD, INC. 17425 BRIDGE HILL COURT, SUITE 200 TAMPA, FL 33647		ROAD NO.	COUNTY	FINANCIAL PROJECT ID	
						SR 40	MARION	450952-1-52-01	S-16

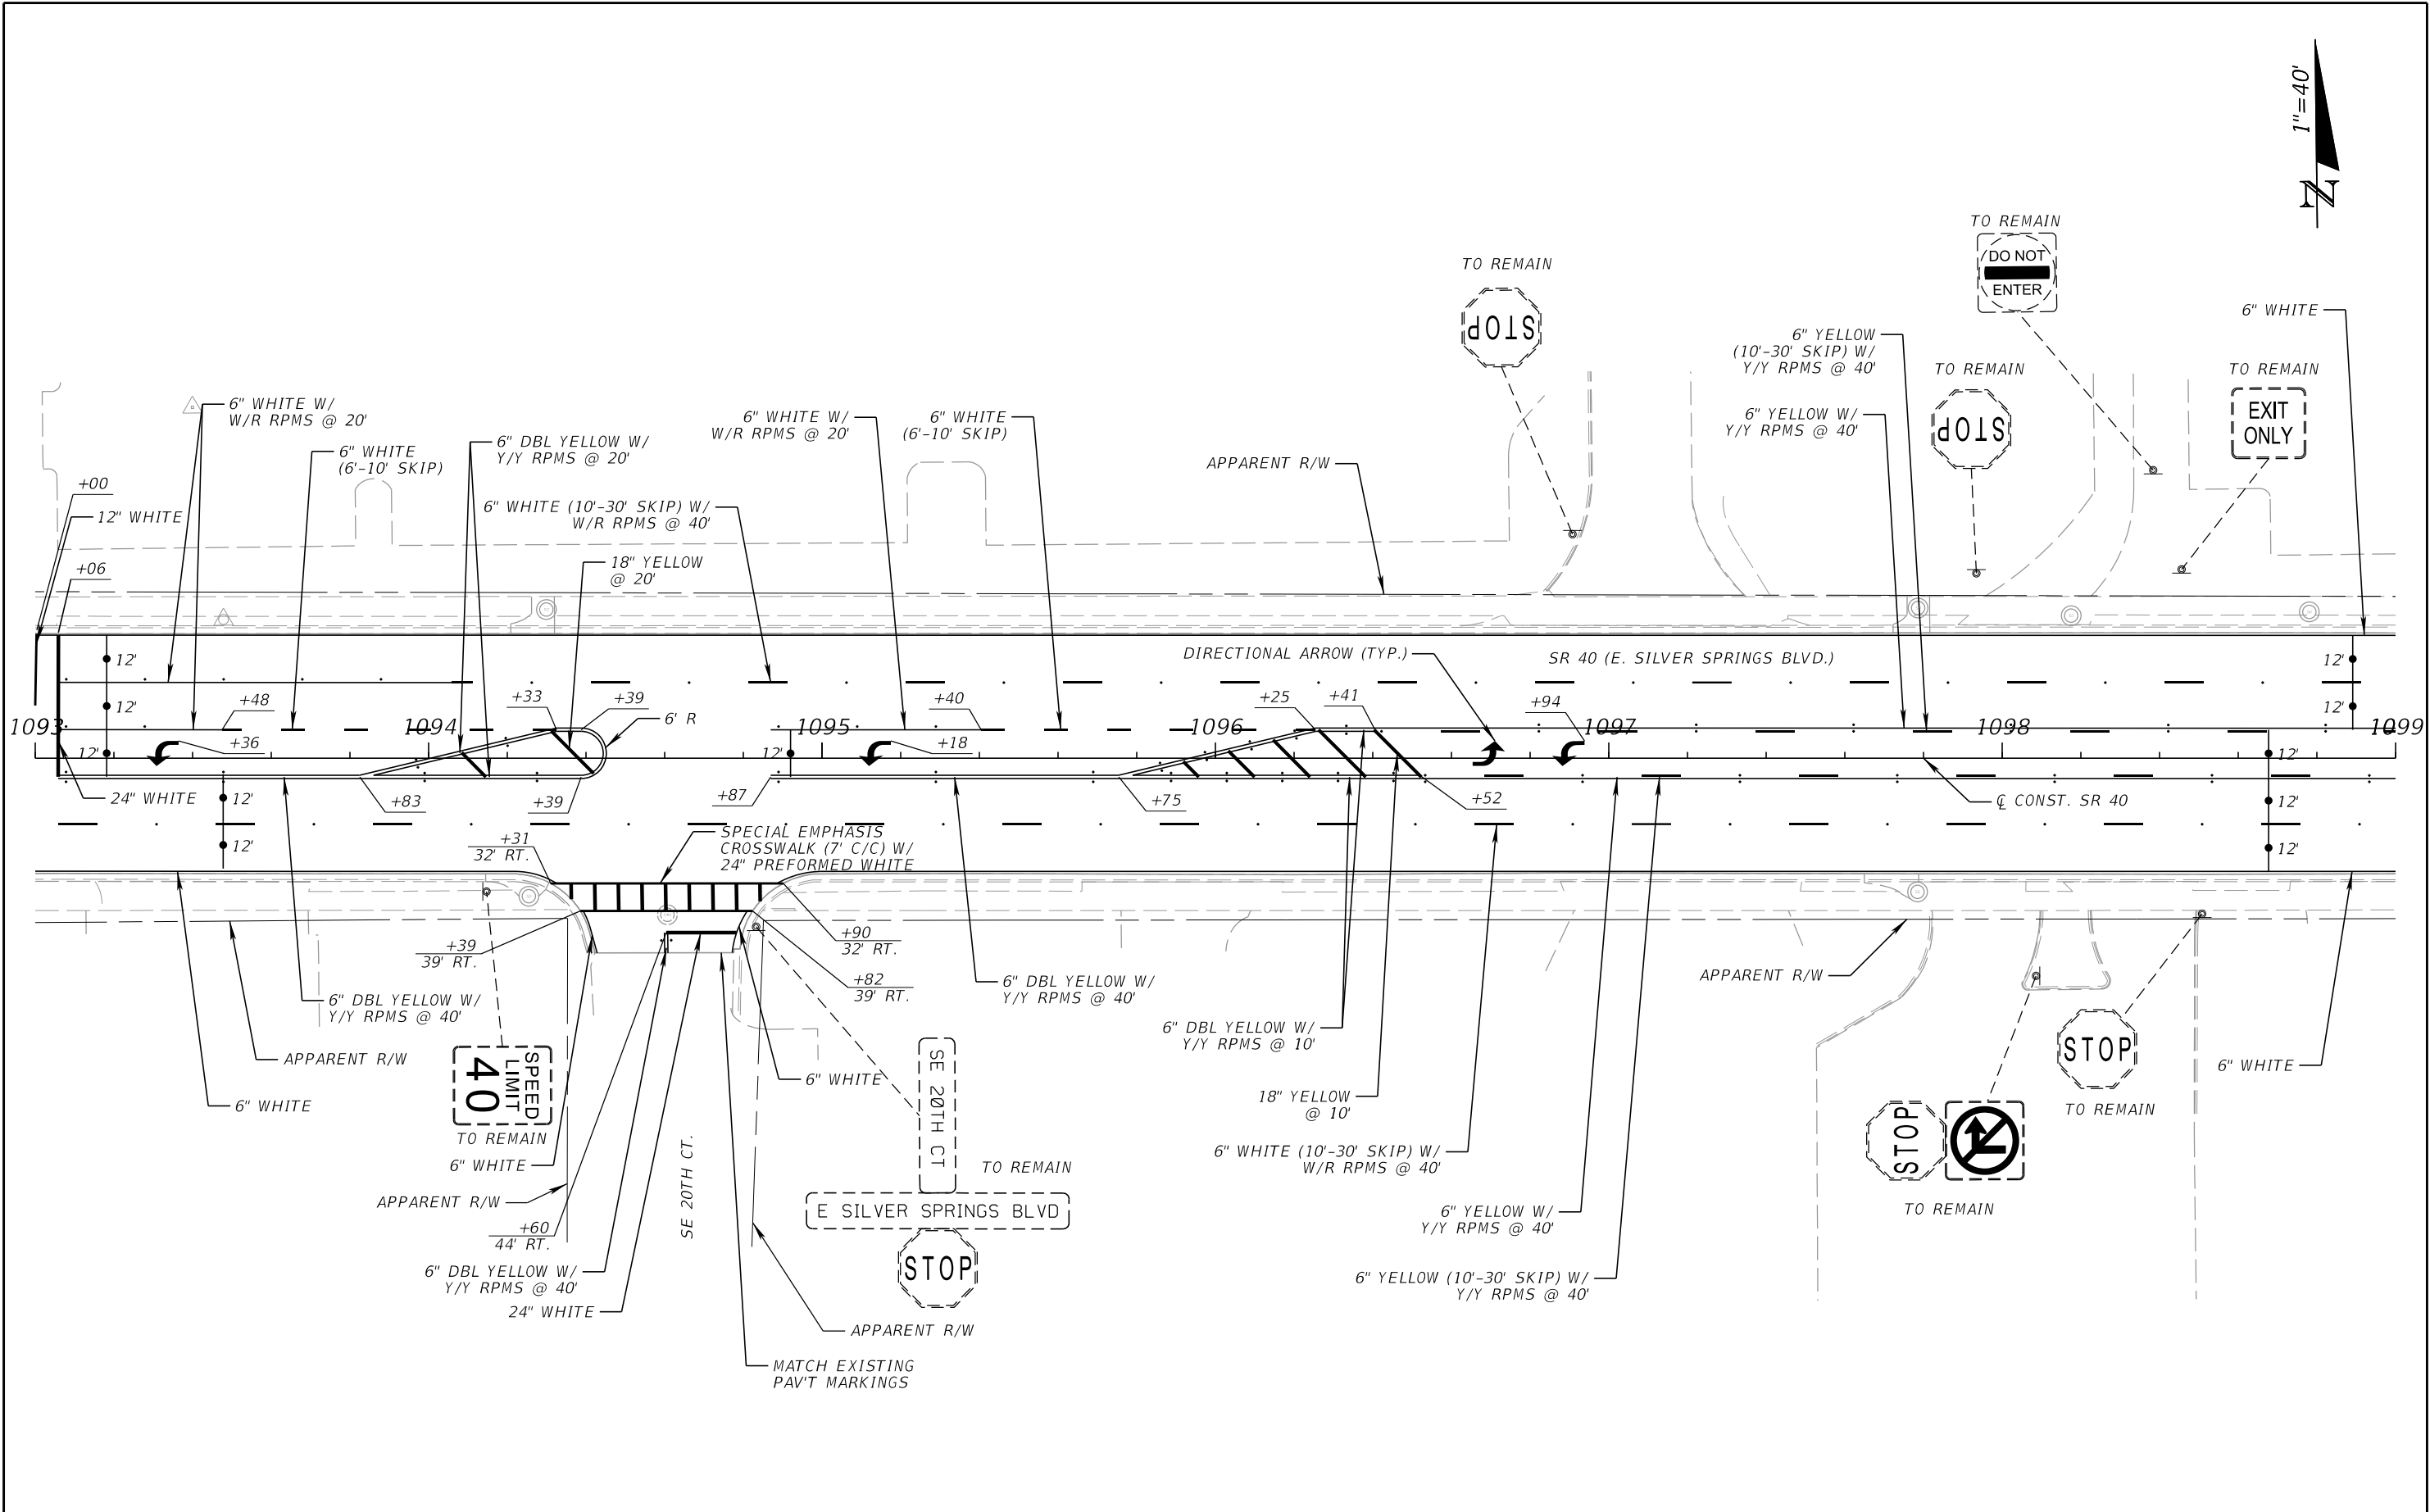


REVISIONS				ENGINEER OF RECORD	STATE OF FLORIDA DEPARTMENT OF TRANSPORTATION			SHEET NO.
DATE	DESCRIPTION	DATE	DESCRIPTION		ROAD NO.	COUNTY	FINANCIAL PROJECT ID	
				JASON SMITH, P.E. LICENSE NUMBER: 84309 SRD, INC. 17425 BRIDGE HILL COURT, SUITE 200 TAMPA, FL 33647	SR 40	MARION	450952-1-52-01	S-18

THE OFFICIAL RECORD OF THIS SHEET IS THE ELECTRONIC FILE DIGITALLY SIGNED AND SEALED UNDER RULE 61G15-23.004, F.A.C.

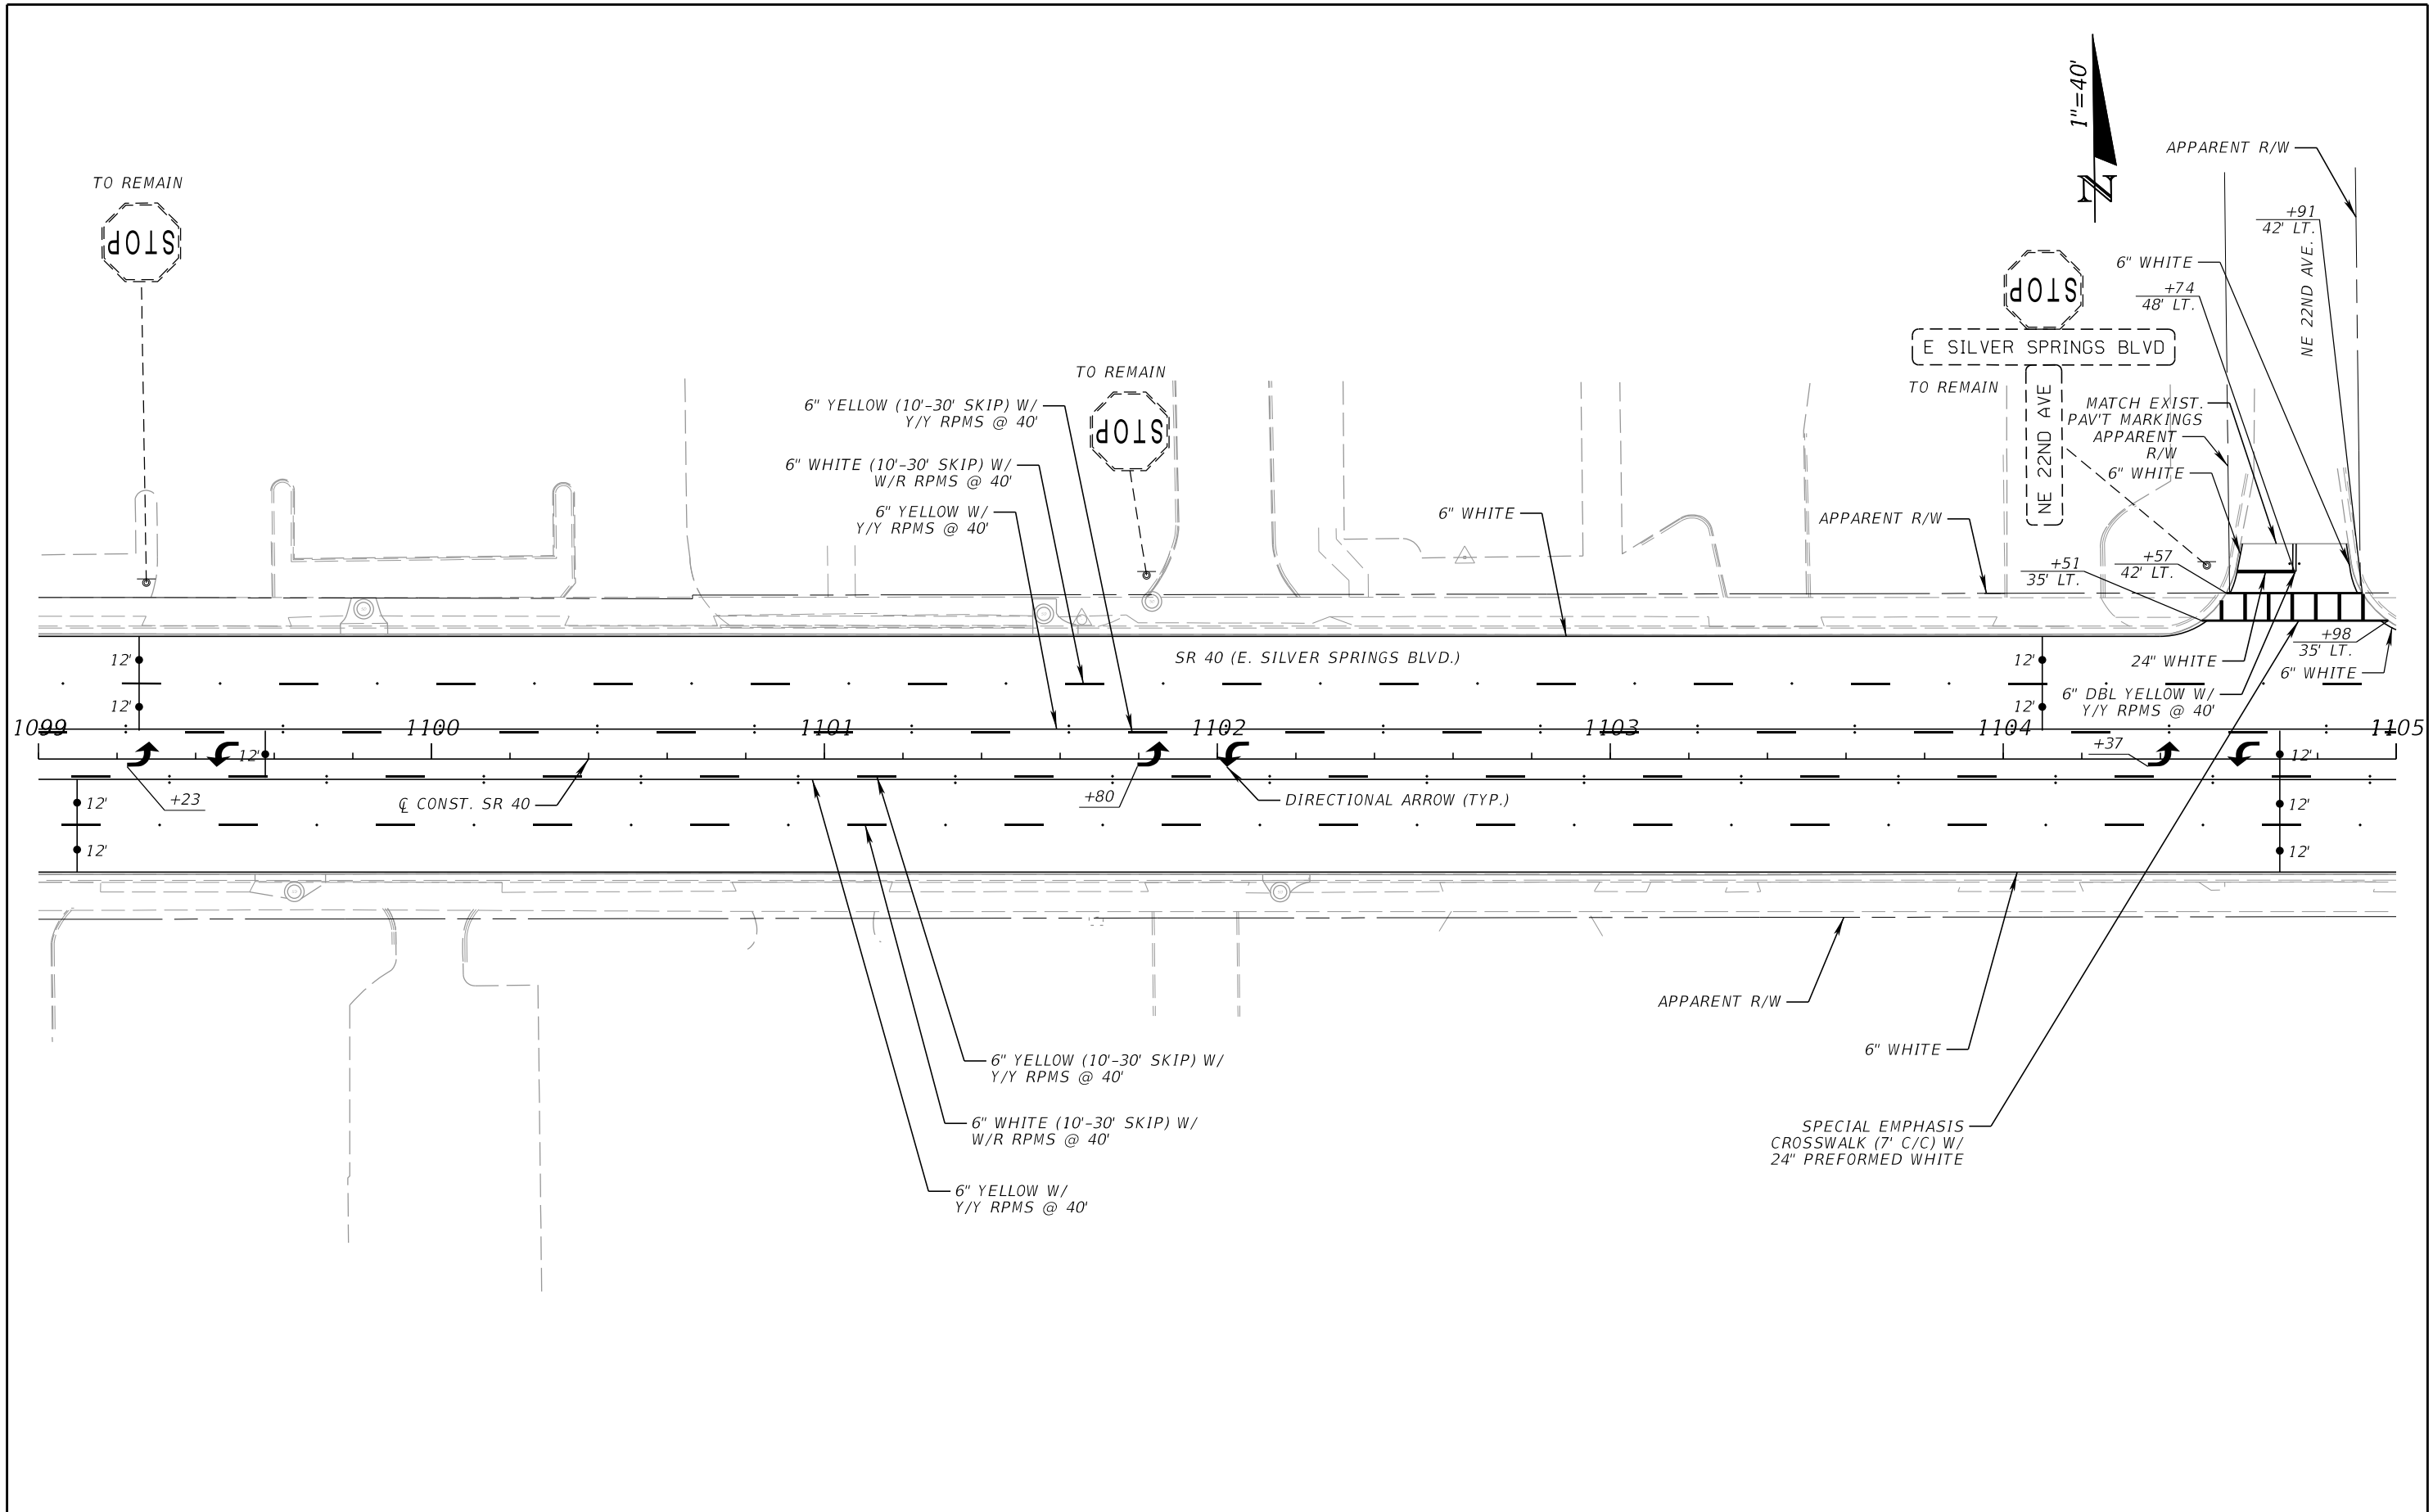


REVISIONS				ENGINEER OF RECORD		STATE OF FLORIDA DEPARTMENT OF TRANSPORTATION		SIGNING AND PAVEMENT MARKING PLAN (18)	SHEET NO.
DATE	DESCRIPTION	DATE	DESCRIPTION	JASON SMITH, P.E. LICENSE NUMBER: 84309 SRD, INC. 17425 BRIDGE HILL COURT, SUITE 200 TAMPA, FL 33647		ROAD NO.	COUNTY	FINANCIAL PROJECT ID	
						SR 40	MARION	450952-1-52-01	S-19

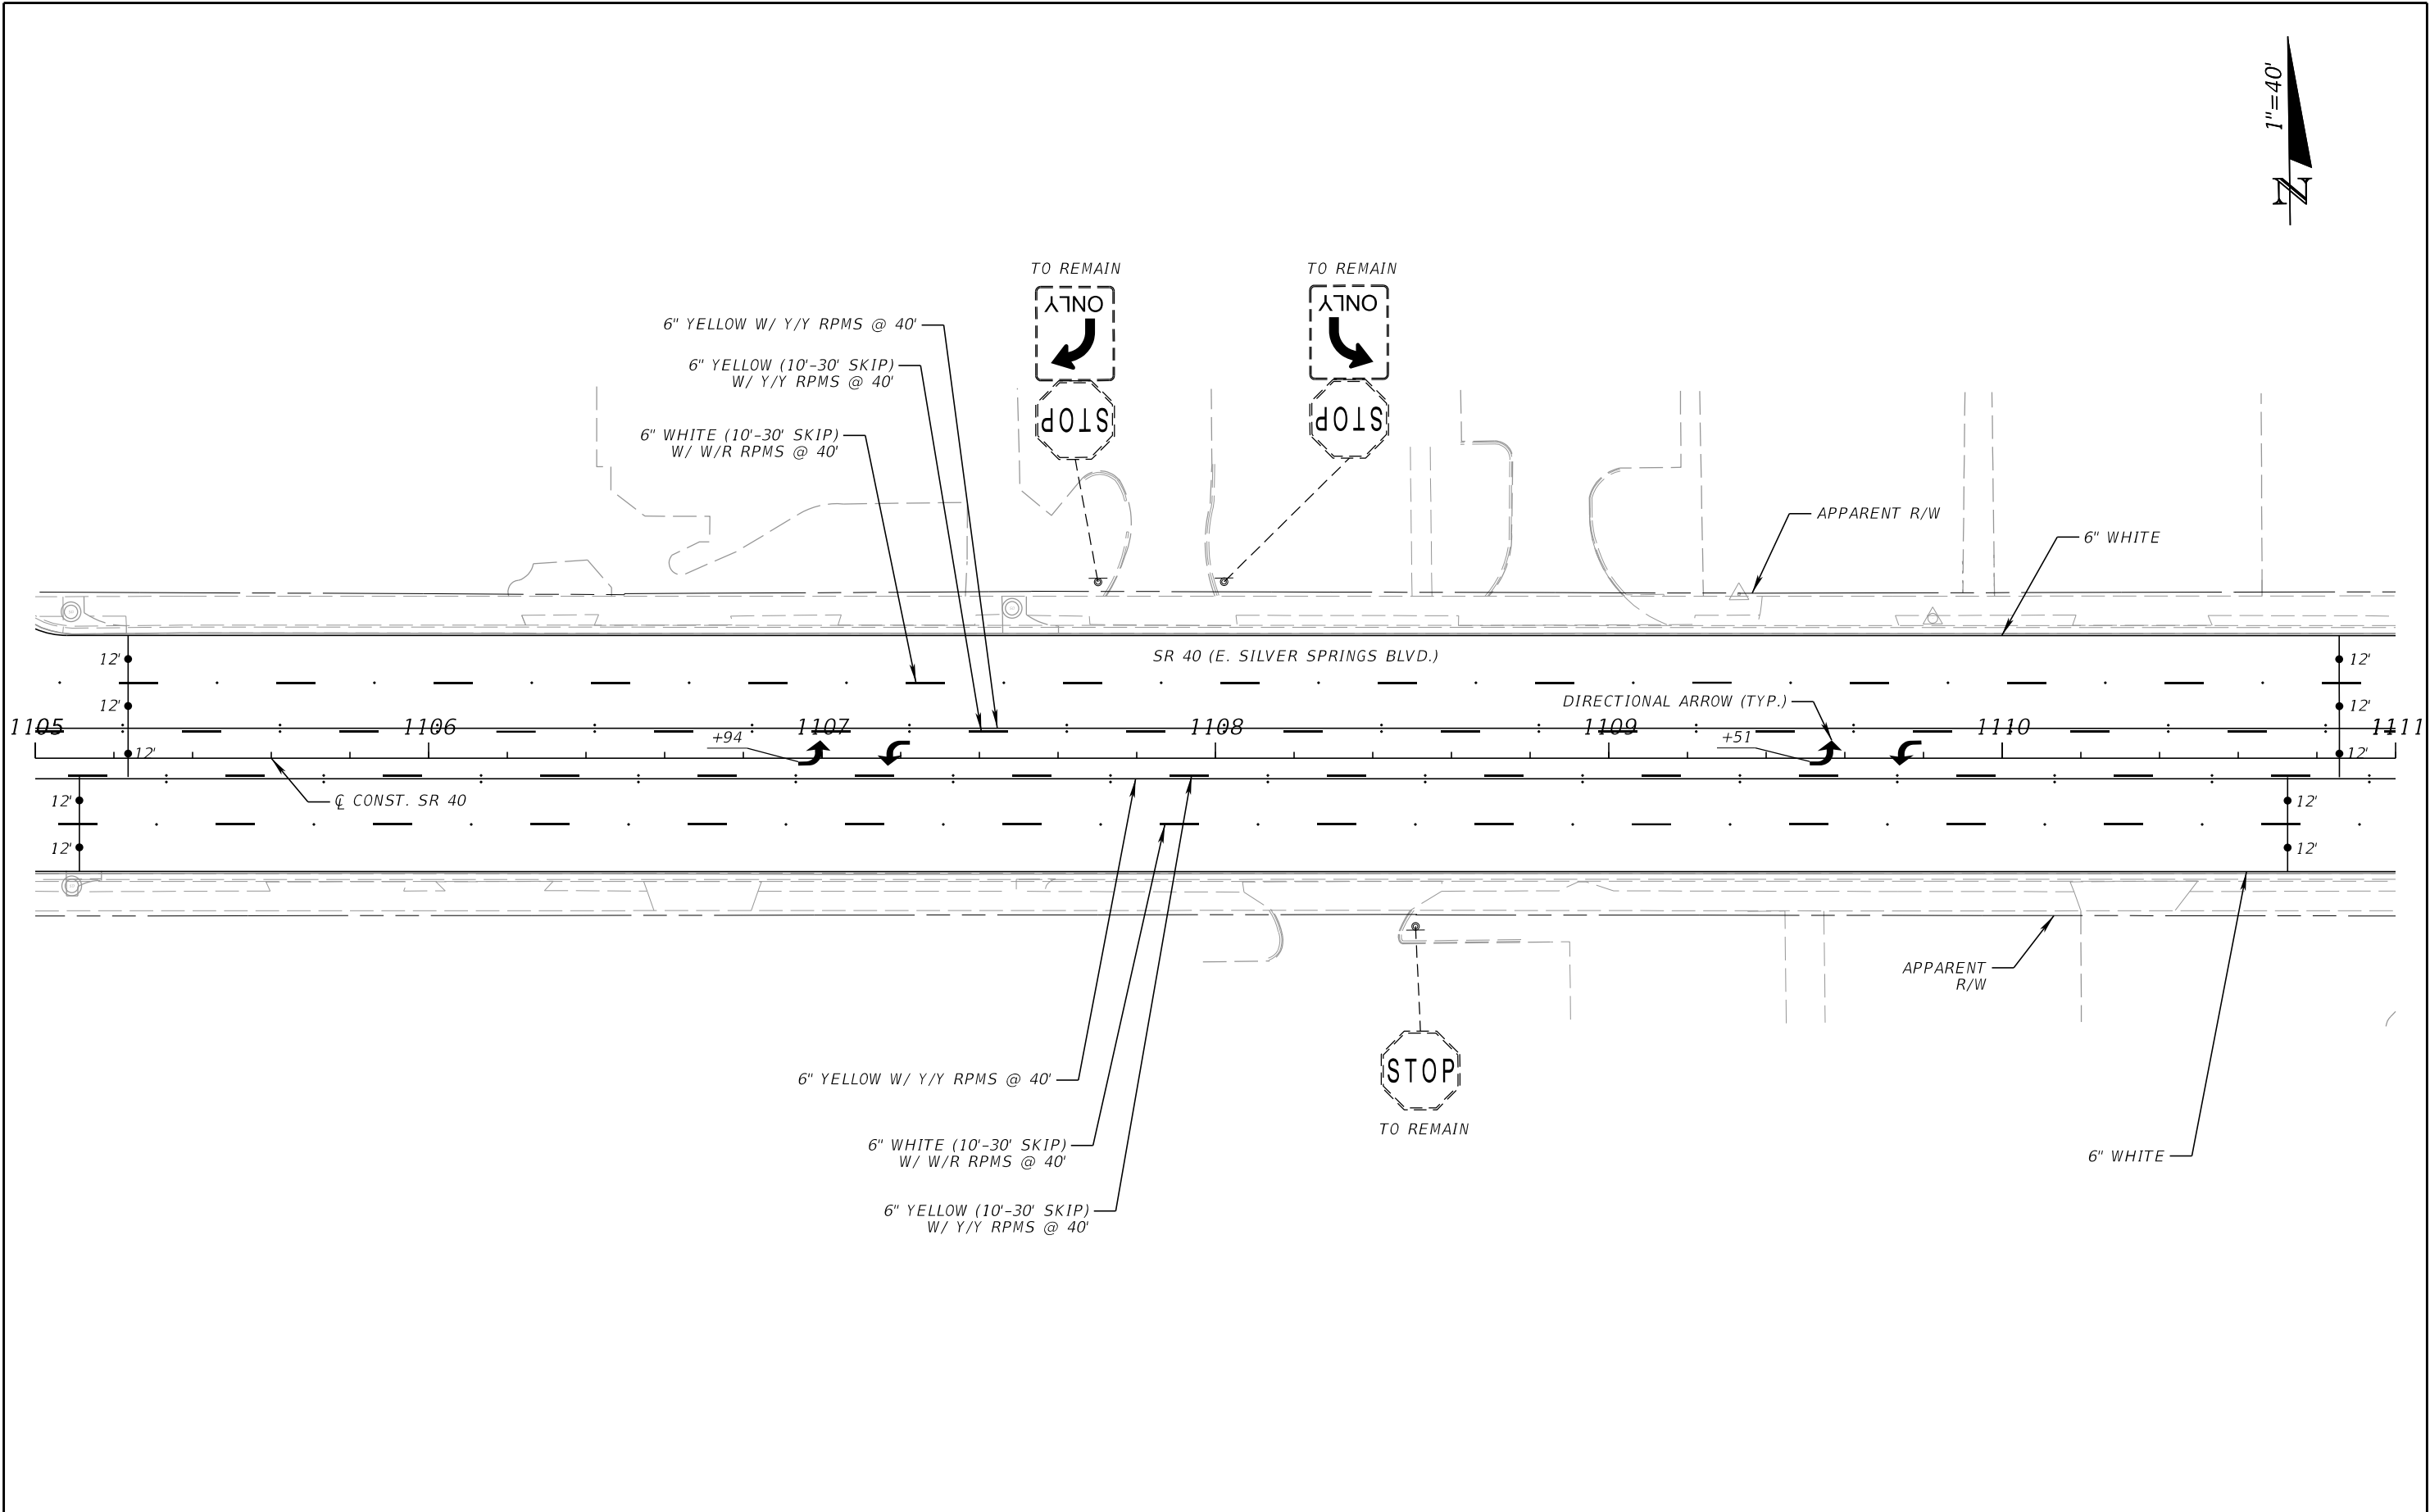

REVISIONS				ENGINEER OF RECORD	STATE OF FLORIDA DEPARTMENT OF TRANSPORTATION			SIGNING AND PAVEMENT MARKING PLAN (19)	SHEET NO.	
DATE	DESCRIPTION		DATE	DESCRIPTION		ROAD NO.	COUNTY		FINANCIAL PROJECT ID	S-20
						SR 40	MARION		450952-1-52-01	
				JASON SMITH, P.E. LICENSE NUMBER: 84309 SRD, INC. 17425 BRIDGE HILL COURT, SUITE 200 TAMPA, FL 33647						


THE OFFICIAL RECORD OF THIS SHEET IS THE ELECTRONIC FILE DIGITALLY SIGNED AND SEALED UNDER RULE 61G15-23.004, F.A.C.

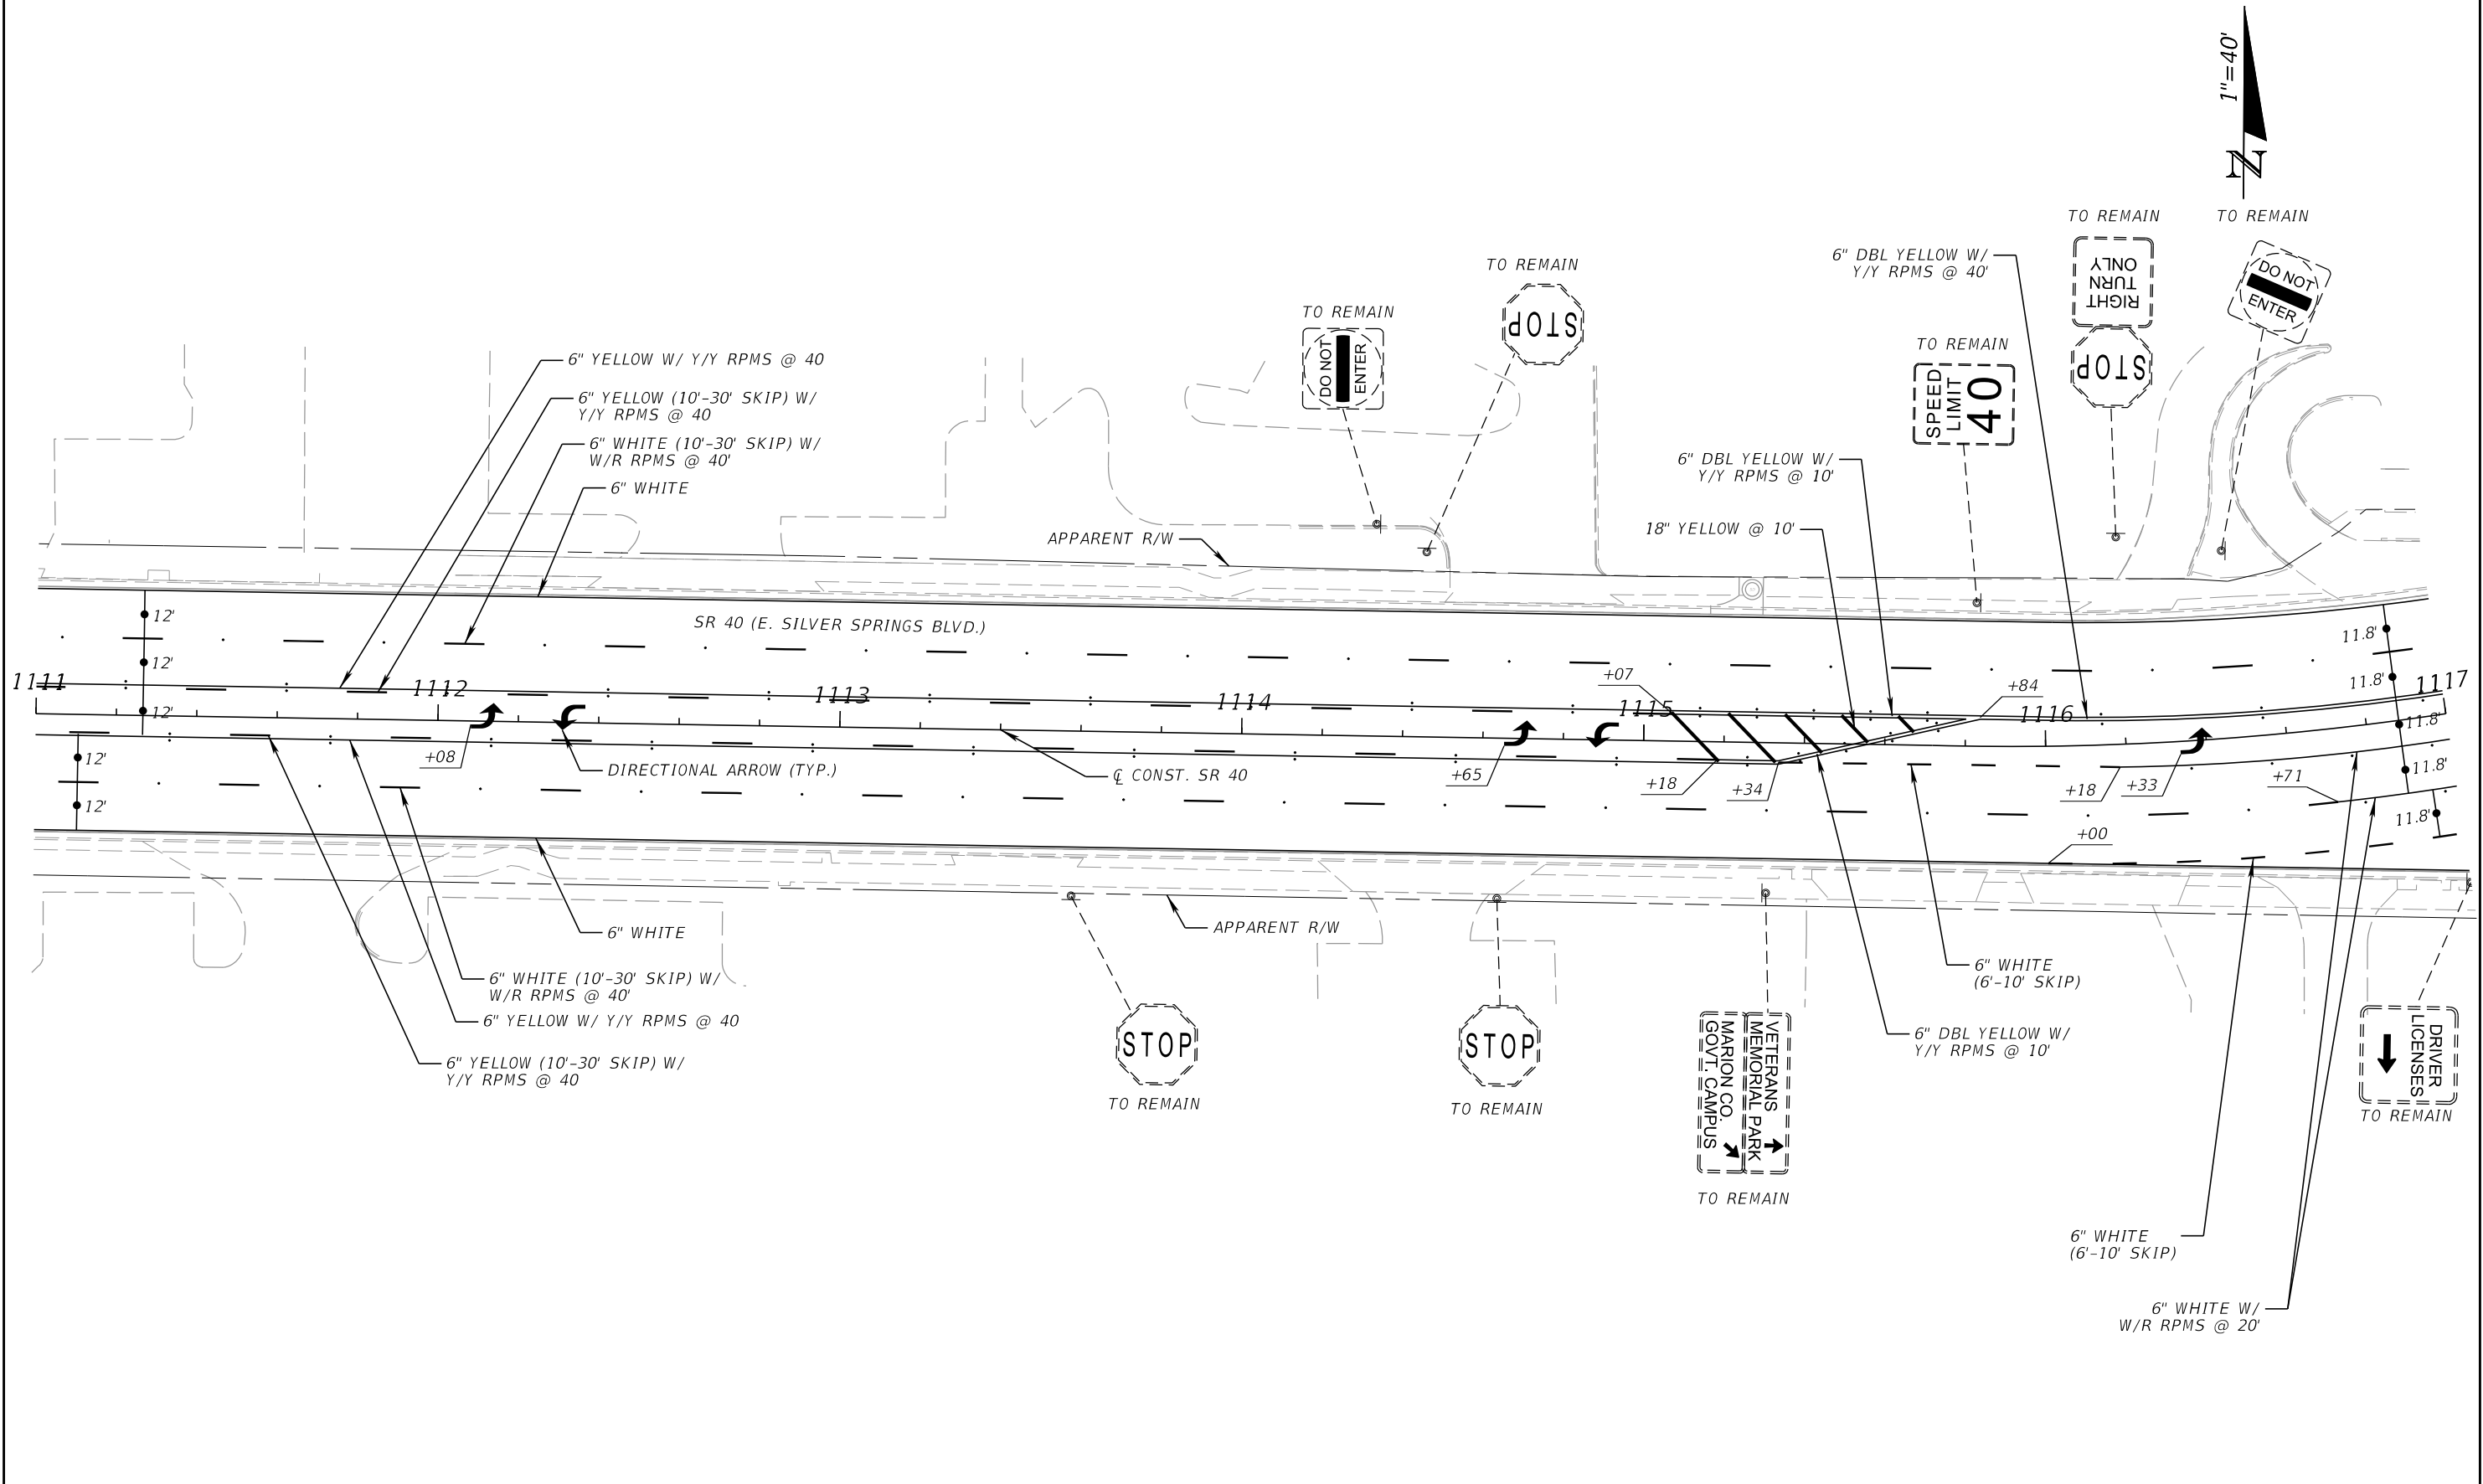

REVISIONS				ENGINEER OF RECORD		STATE OF FLORIDA DEPARTMENT OF TRANSPORTATION		SIGNING AND PAVEMENT MARKING PLAN (20)	SHEET NO.
DATE	DESCRIPTION	DATE	DESCRIPTION	JASON SMITH, P.E. LICENSE NUMBER: 84309 SRD, INC. 17425 BRIDGE HILL COURT, SUITE 200 TAMPA, FL 33647		ROAD NO.	COUNTY		
						SR 40	MARION	FINANCIAL PROJECT ID 450952-1-52-01	

THE OFFICIAL RECORD OF THIS SHEET IS THE ELECTRONIC FILE DIGITALLY SIGNED AND SEALED UNDER RULE 61G15-23.004, F.A.C.

NOTE: STANDARD PAINT WITHIN THE CHANNELIZING ISLANDS ARE TO BE WHITE.

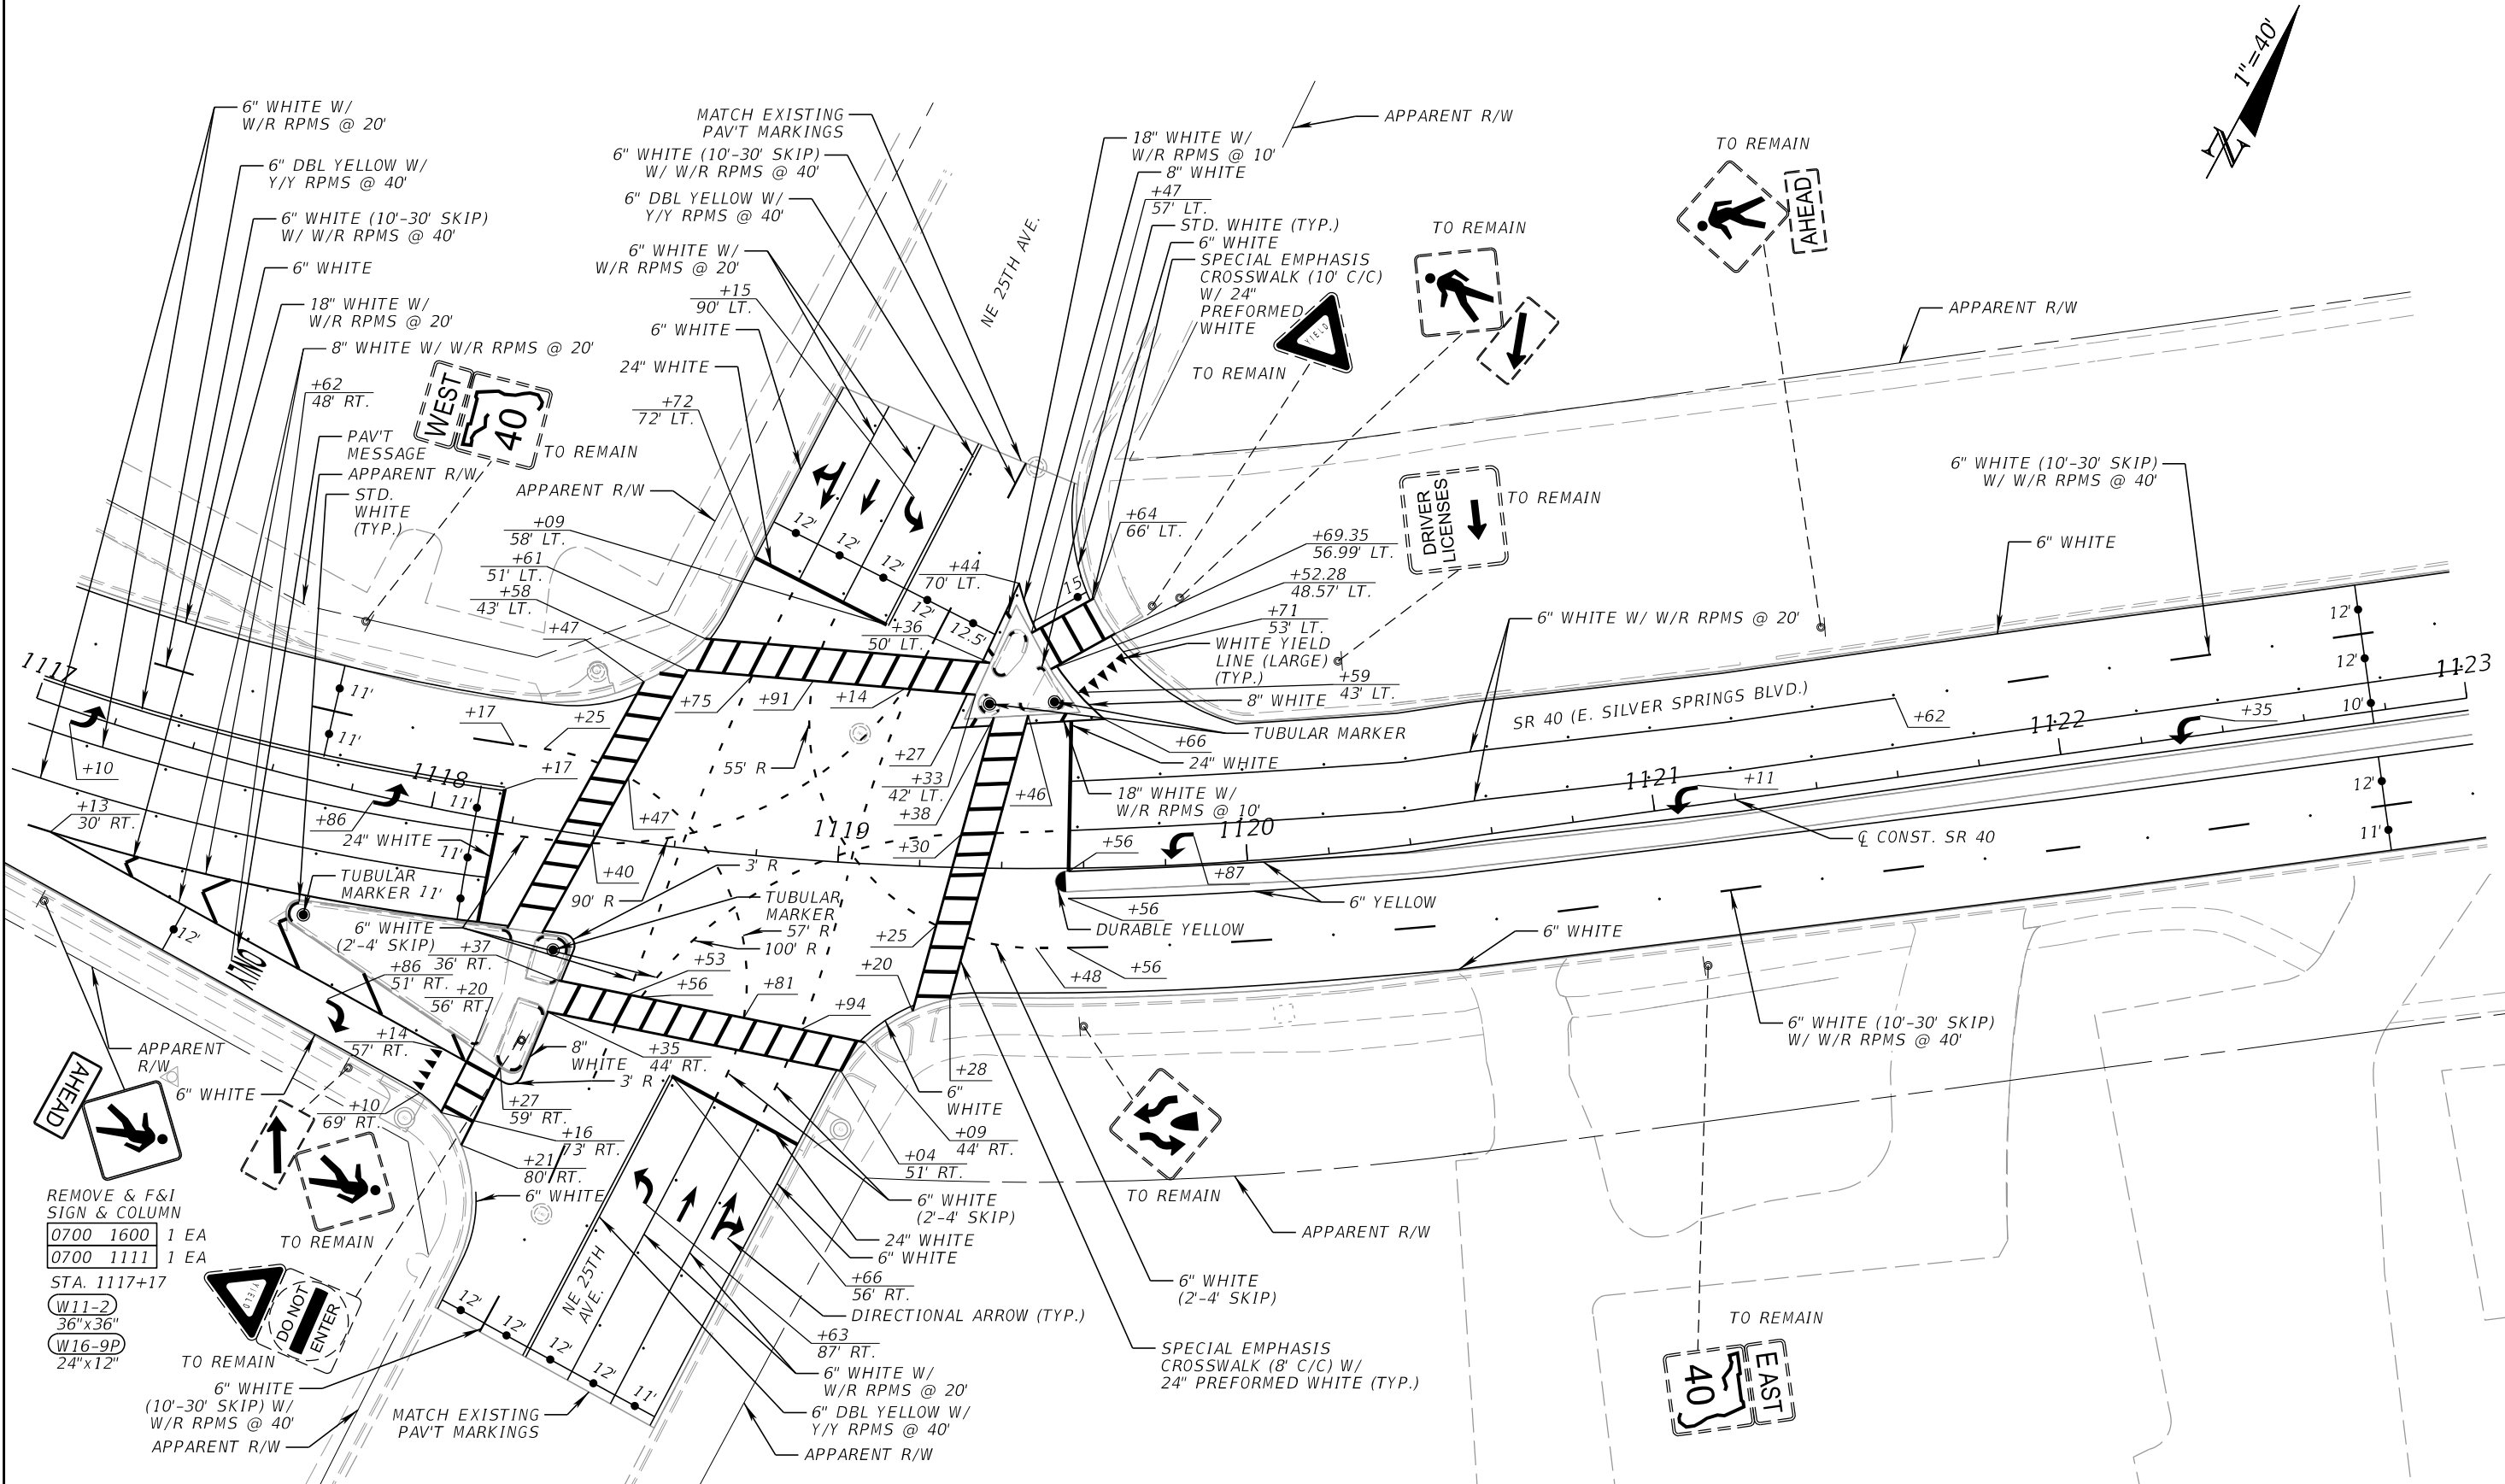


REVISIONS				ENGINEER OF RECORD	STATE OF FLORIDA DEPARTMENT OF TRANSPORTATION			SHEET NO.
DATE	DESCRIPTION	DATE	DESCRIPTION		ROAD NO.	COUNTY	FINANCIAL PROJECT ID	
					SR 40	MARION	450952-1-52-01	

JASON SMITH, P.E.
LICENSE NUMBER: 84309
SRD, INC.
17425 BRIDGE HILL COURT, SUITE 200
TAMPA, FL 33647

SIGNING AND PAVEMENT
MARKING PLAN (21)


S-22

THE OFFICIAL RECORD OF THIS SHEET IS THE ELECTRONIC FILE DIGITALLY SIGNED AND SEALED UNDER RULE 61G15-23.004, F.A.C.

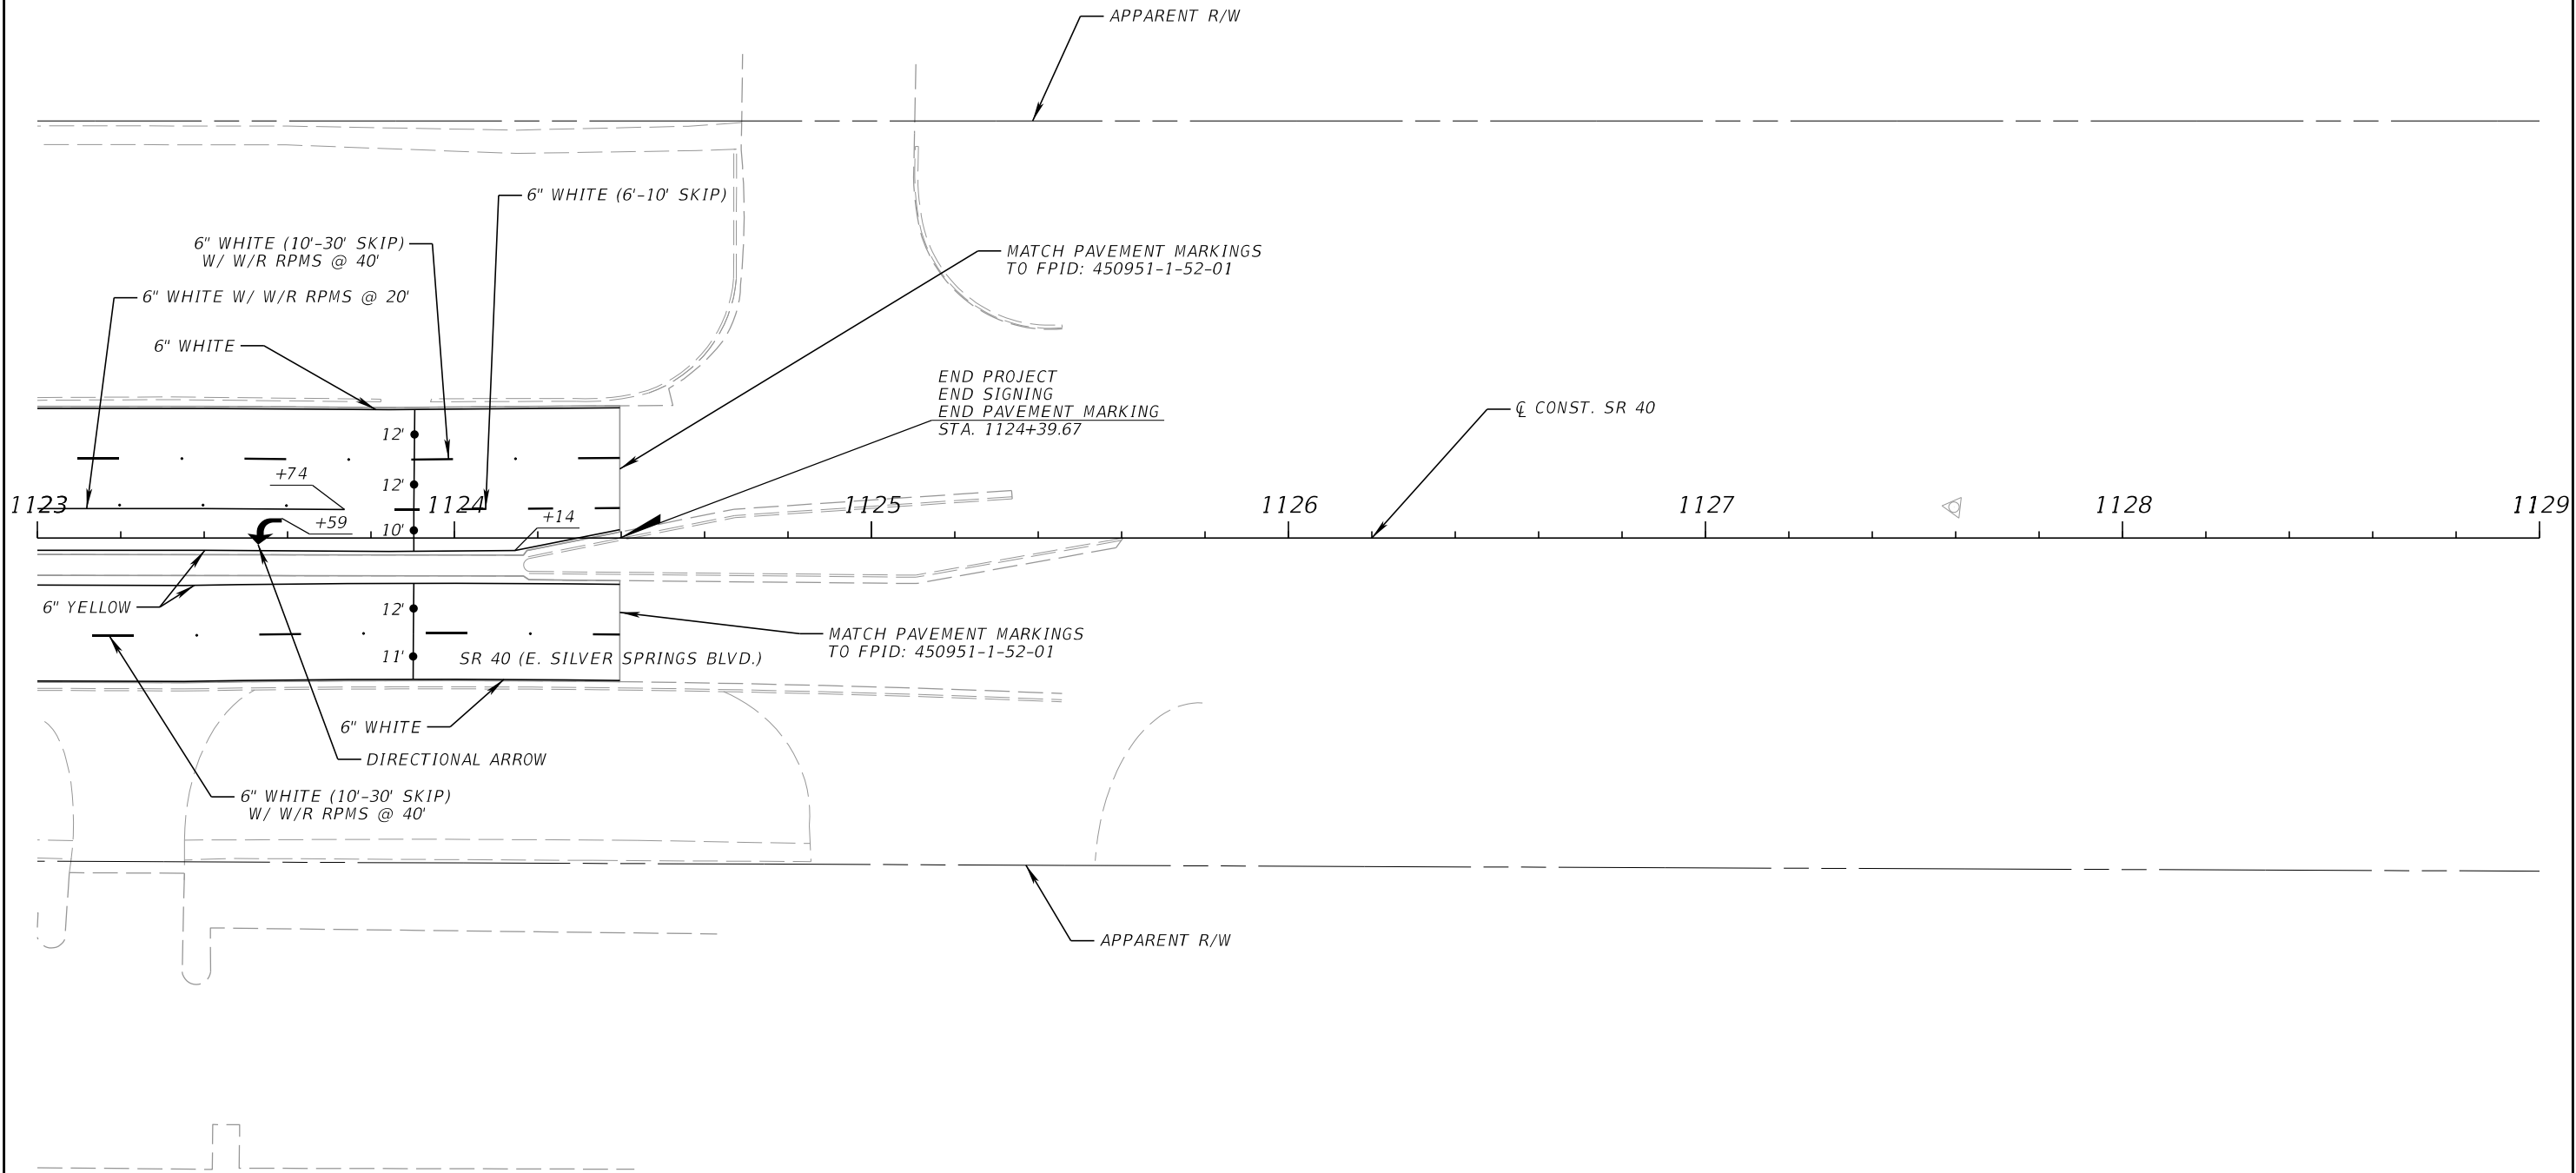


REVISIONS				ENGINEER OF RECORD		STATE OF FLORIDA DEPARTMENT OF TRANSPORTATION			SHEET NO.
DATE	DESCRIPTION	DATE	DESCRIPTION	JASON SMITH, P.E. LICENSE NUMBER: 84309 SRD, INC. 17425 BRIDGE HILL COURT, SUITE 200 TAMPA, FL 33647		ROAD NO.	COUNTY	FINANCIAL PROJECT ID	
						SR 40	MARION	450952-1-52-01	S-23

THE OFFICIAL RECORD OF THIS SHEET IS THE ELECTRONIC FILE DIGITALLY SIGNED AND SEALED UNDER RULE 61G15-23.004, F.A.C.

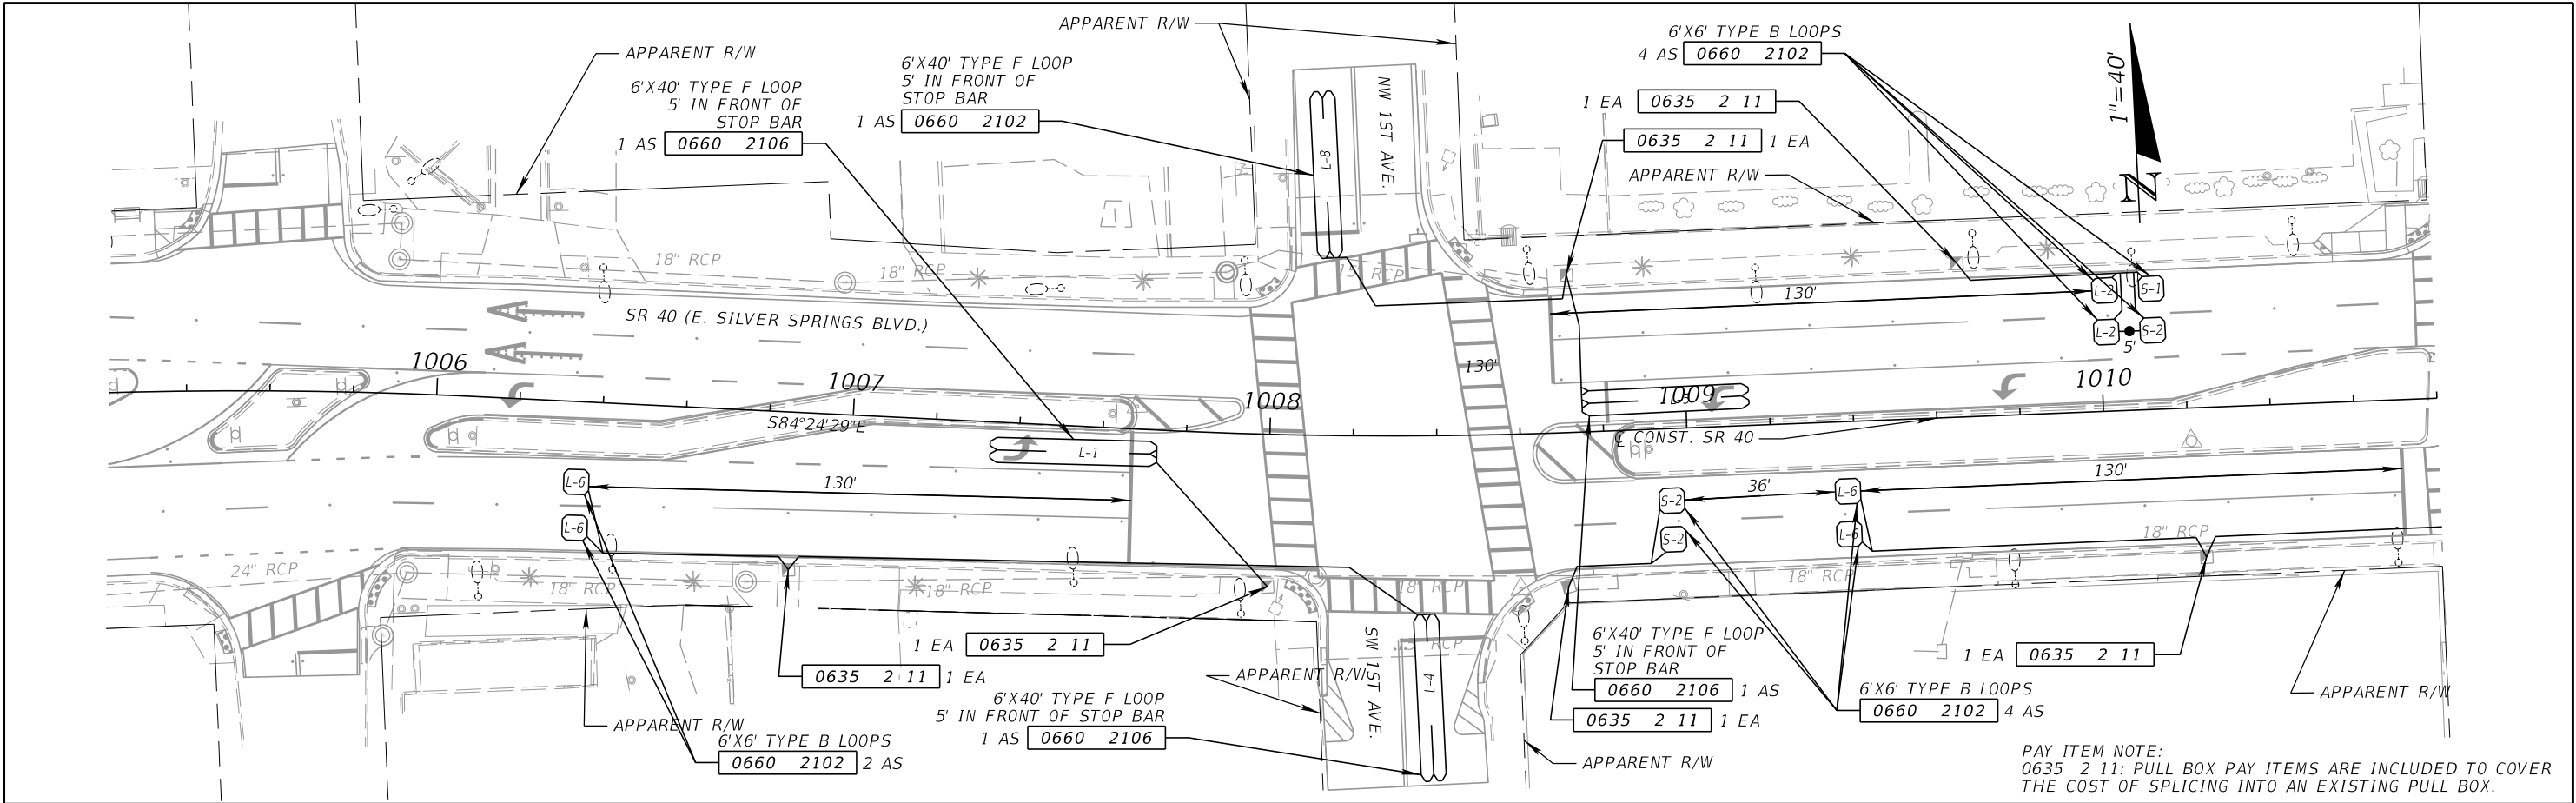

PAY ITEM NOTE:
0635 2 11: PULL BOX PAY ITEMS ARE INCLUDED TO COVER
THE COST OF SPLICING INTO AN EXISTING PULL BOX.

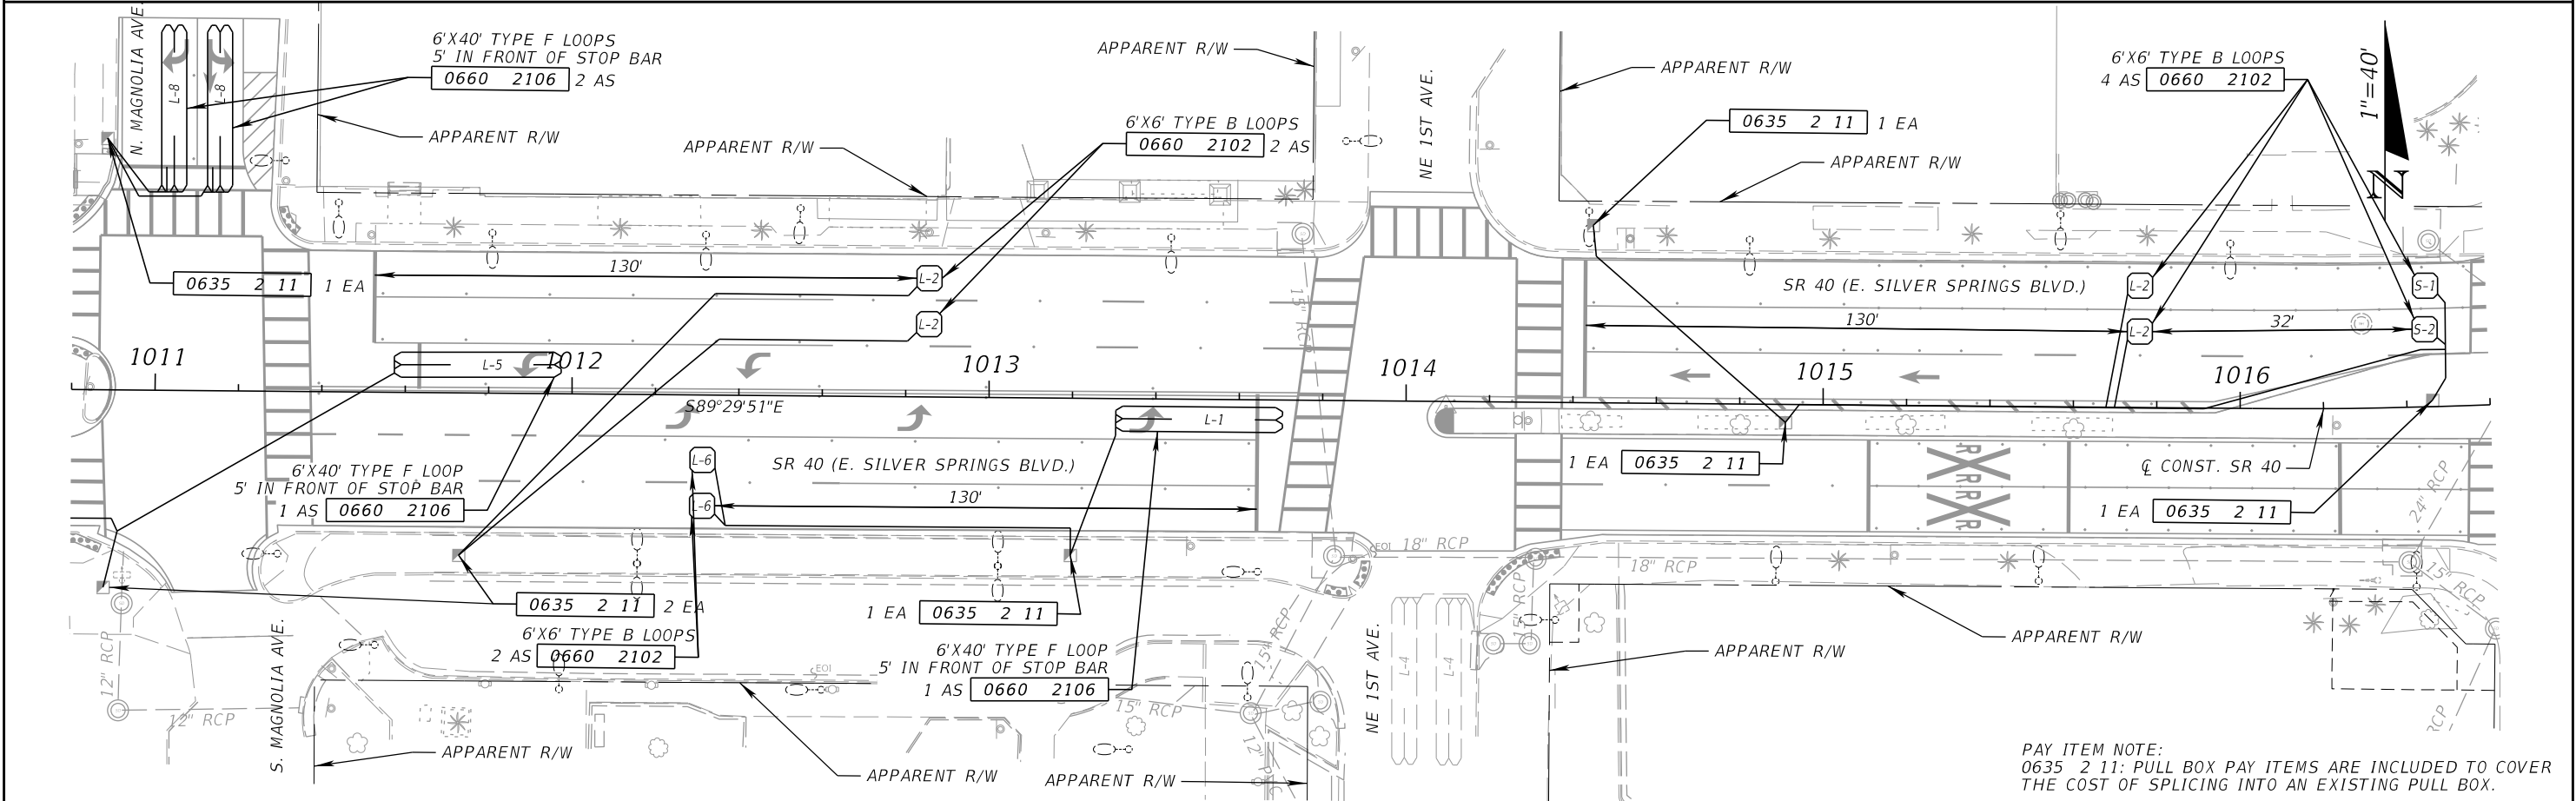


PAY ITEM NOTE:
0635 2 11: PULL BOX PAY ITEMS ARE INCLUDED TO COVER
THE COST OF SPLICING INTO AN EXISTING PULL BOX.


REVISIONS				ENGINEER OF RECORD	STATE OF FLORIDA DEPARTMENT OF TRANSPORTATION			SHEET NO.
DATE	DESCRIPTION	DATE	DESCRIPTION		ROAD NO.	COUNTY	FINANCIAL PROJECT ID	
				JASON SMITH, P.E. LICENSE NUMBER: 84309 SRD, INC. 17425 BRIDGE HILL COURT, SUITE 200 TAMPA, FL 33647	SR 40	MARION	450952-1-52-01	S-24

THE OFFICIAL RECORD OF THIS SHEET IS THE ELECTRONIC FILE DIGITALLY SIGNED AND SEALED UNDER RULE 61G15-23.004, F.A.C.

PAY ITEM NOTE:
0635 2 11: PULL BOX PAY ITEMS ARE INCLUDED TO COVER
THE COST OF SPLICING INTO AN EXISTING PULL BOX.

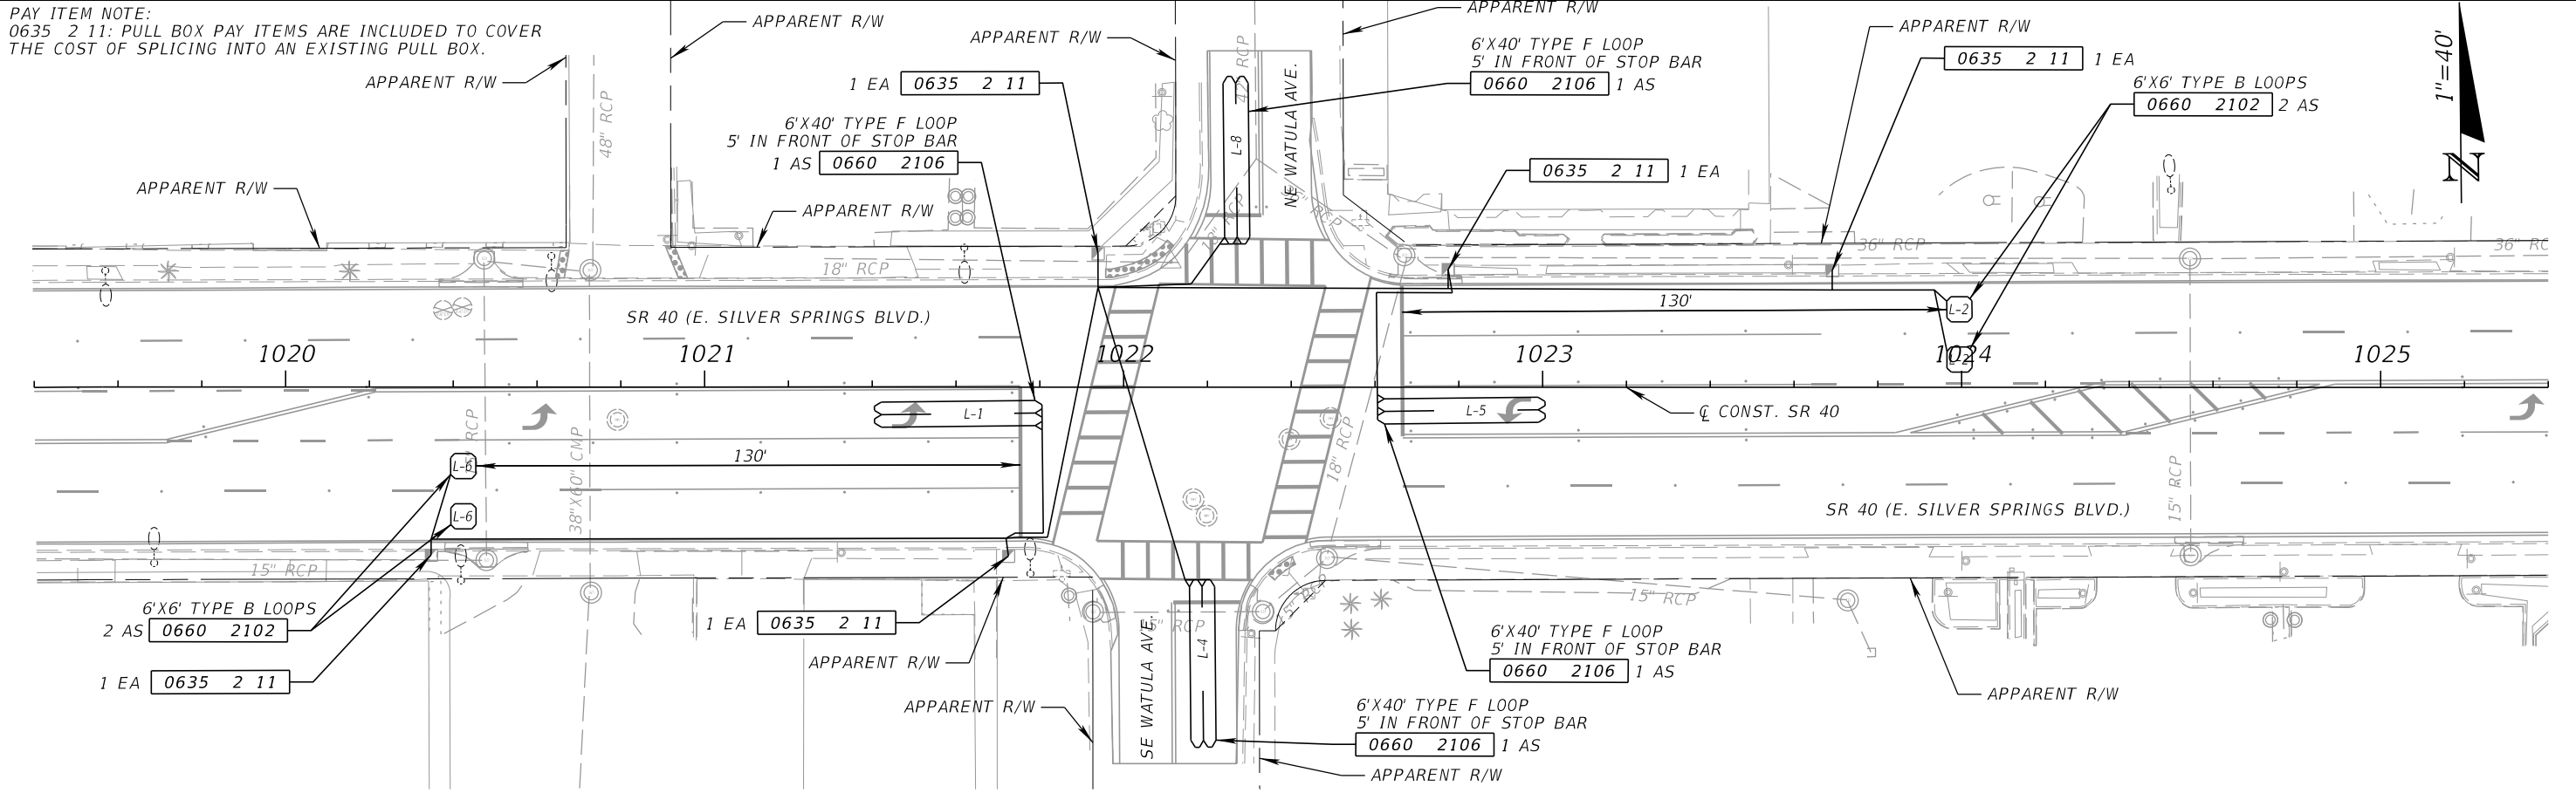


PAY ITEM NOTE:
0635 2 11: PULL BOX PAY ITEMS ARE INCLUDED TO COVER
THE COST OF SPLICING INTO AN EXISTING PULL BOX.

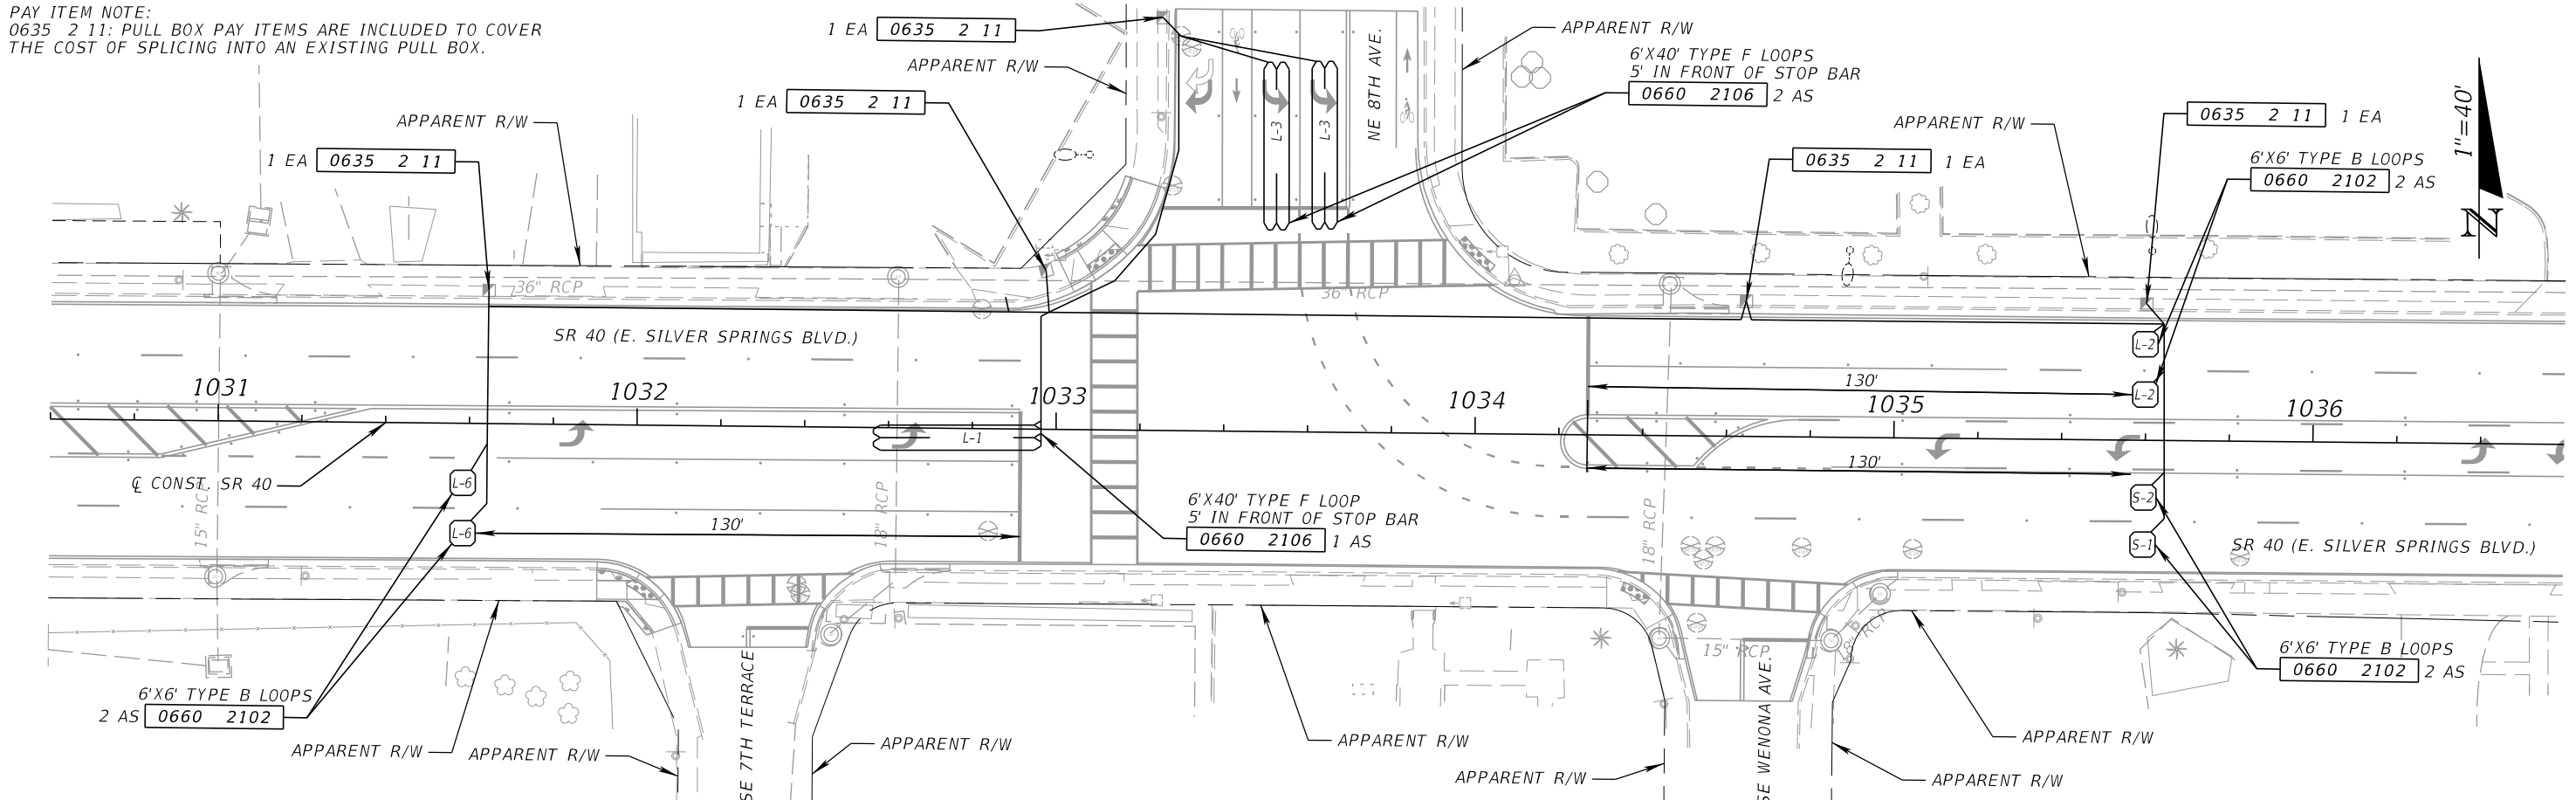


REVISIONS				ENGINEER OF RECORD	STATE OF FLORIDA DEPARTMENT OF TRANSPORTATION			SHEET NO.
DATE	DESCRIPTION	DATE	DESCRIPTION		ROAD NO.	COUNTY	FINANCIAL PROJECT ID	
				JASON SMITH, P.E. LICENSE NUMBER: 84309 SRD, INC. 17425 BRIDGE HILL COURT, SUITE 200 TAMPA, FL 33647	SR 40	MARION	450952-1-52-01	S-25

THE OFFICIAL RECORD OF THIS SHEET IS THE ELECTRONIC FILE DIGITALLY SIGNED AND SEALED UNDER RULE 61G15-23.004, F.A.C.


PAY ITEM NOTE:
0635 2 11: PULL BOX PAY ITEMS ARE INCLUDED TO
COVER THE COST OF SPLICING INTO AN EXISTING
PULL BOX.

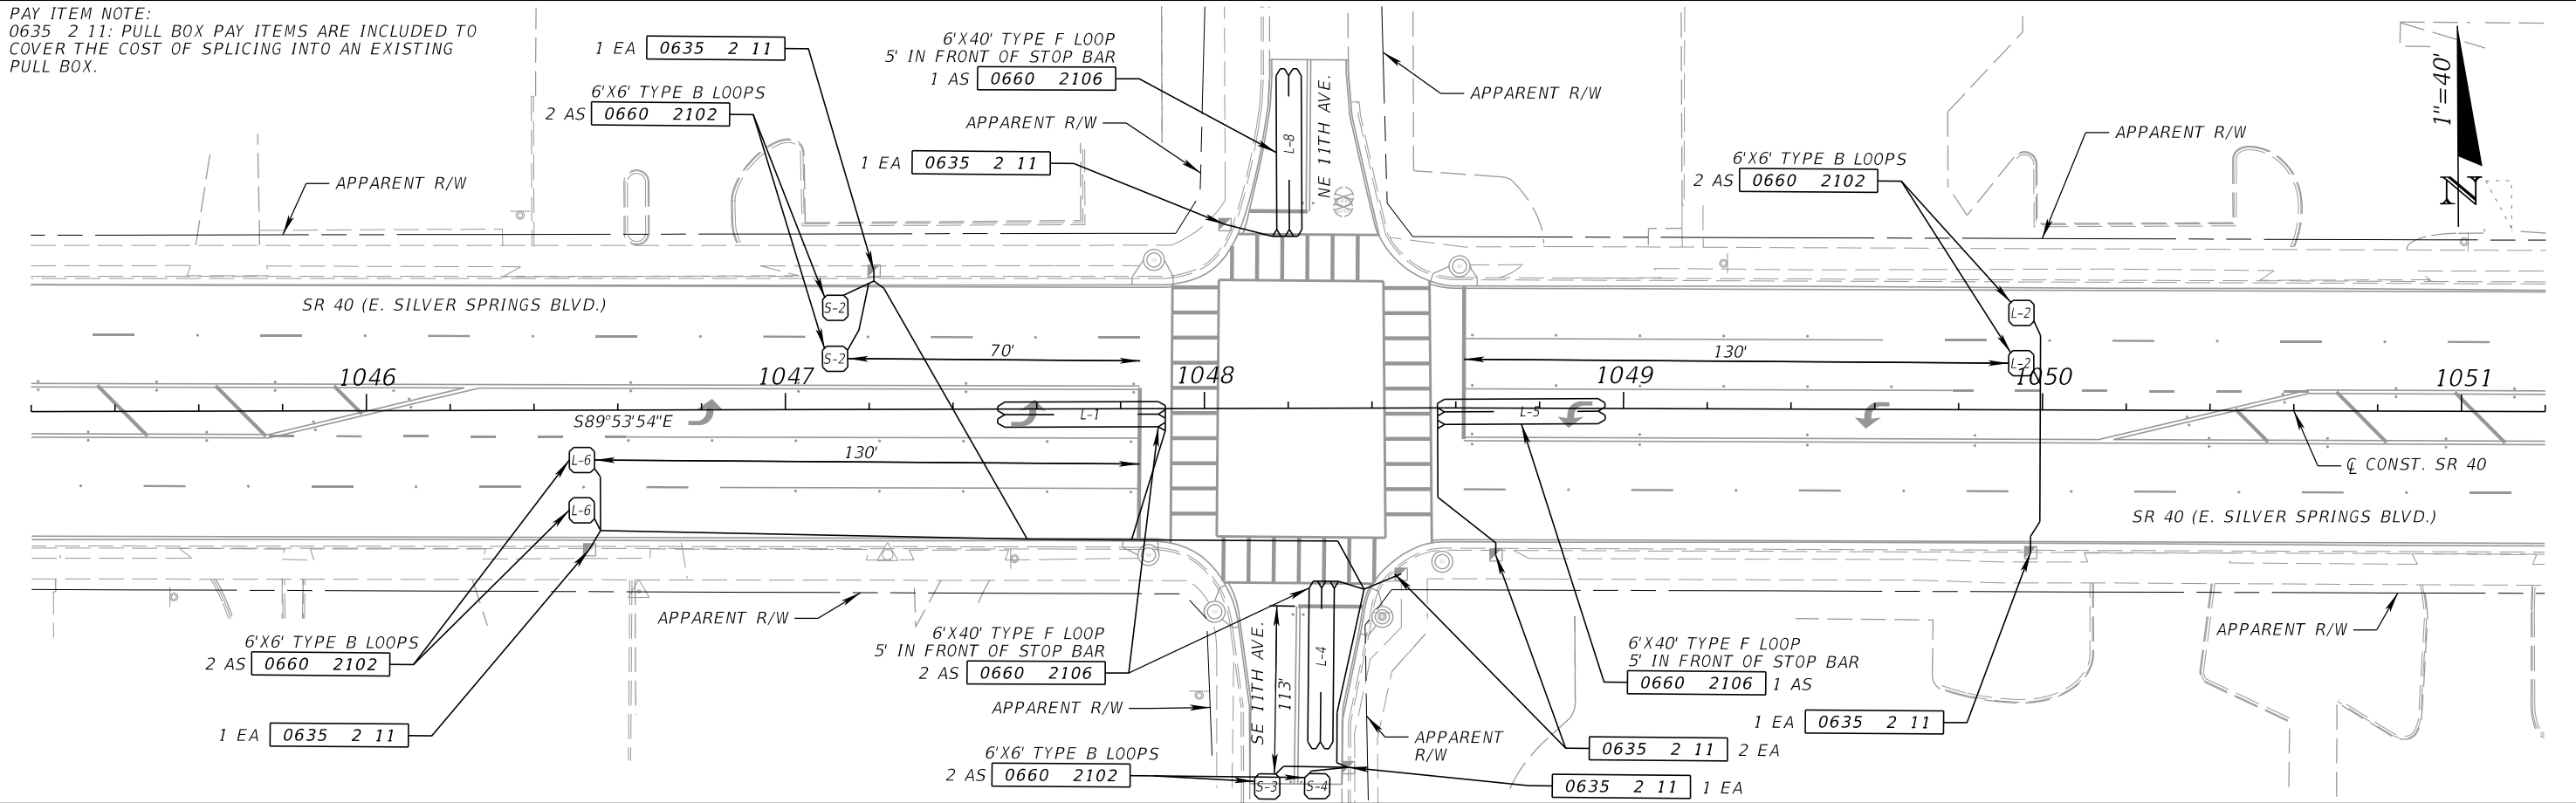

PAY ITEM NOTE:
0635 2 11: PULL BOX PAY ITEMS ARE INCLUDED TO
COVER THE COST OF SPLICING INTO AN
EXISTING PULL BOX.

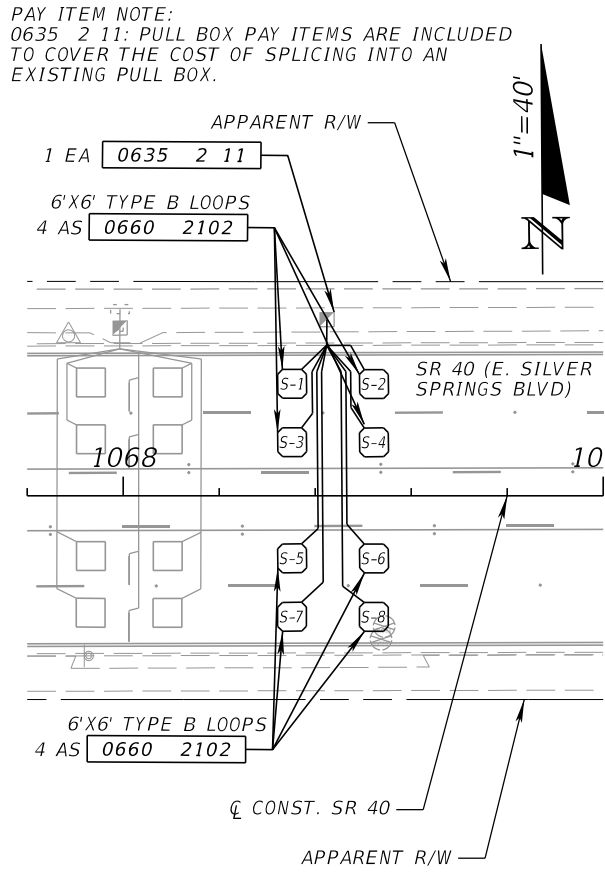


PAY ITEM NOTE:
0635 2 11: PULL BOX PAY ITEMS ARE INCLUDED TO COVER
THE COST OF SPLICING INTO AN EXISTING PULL BOX.

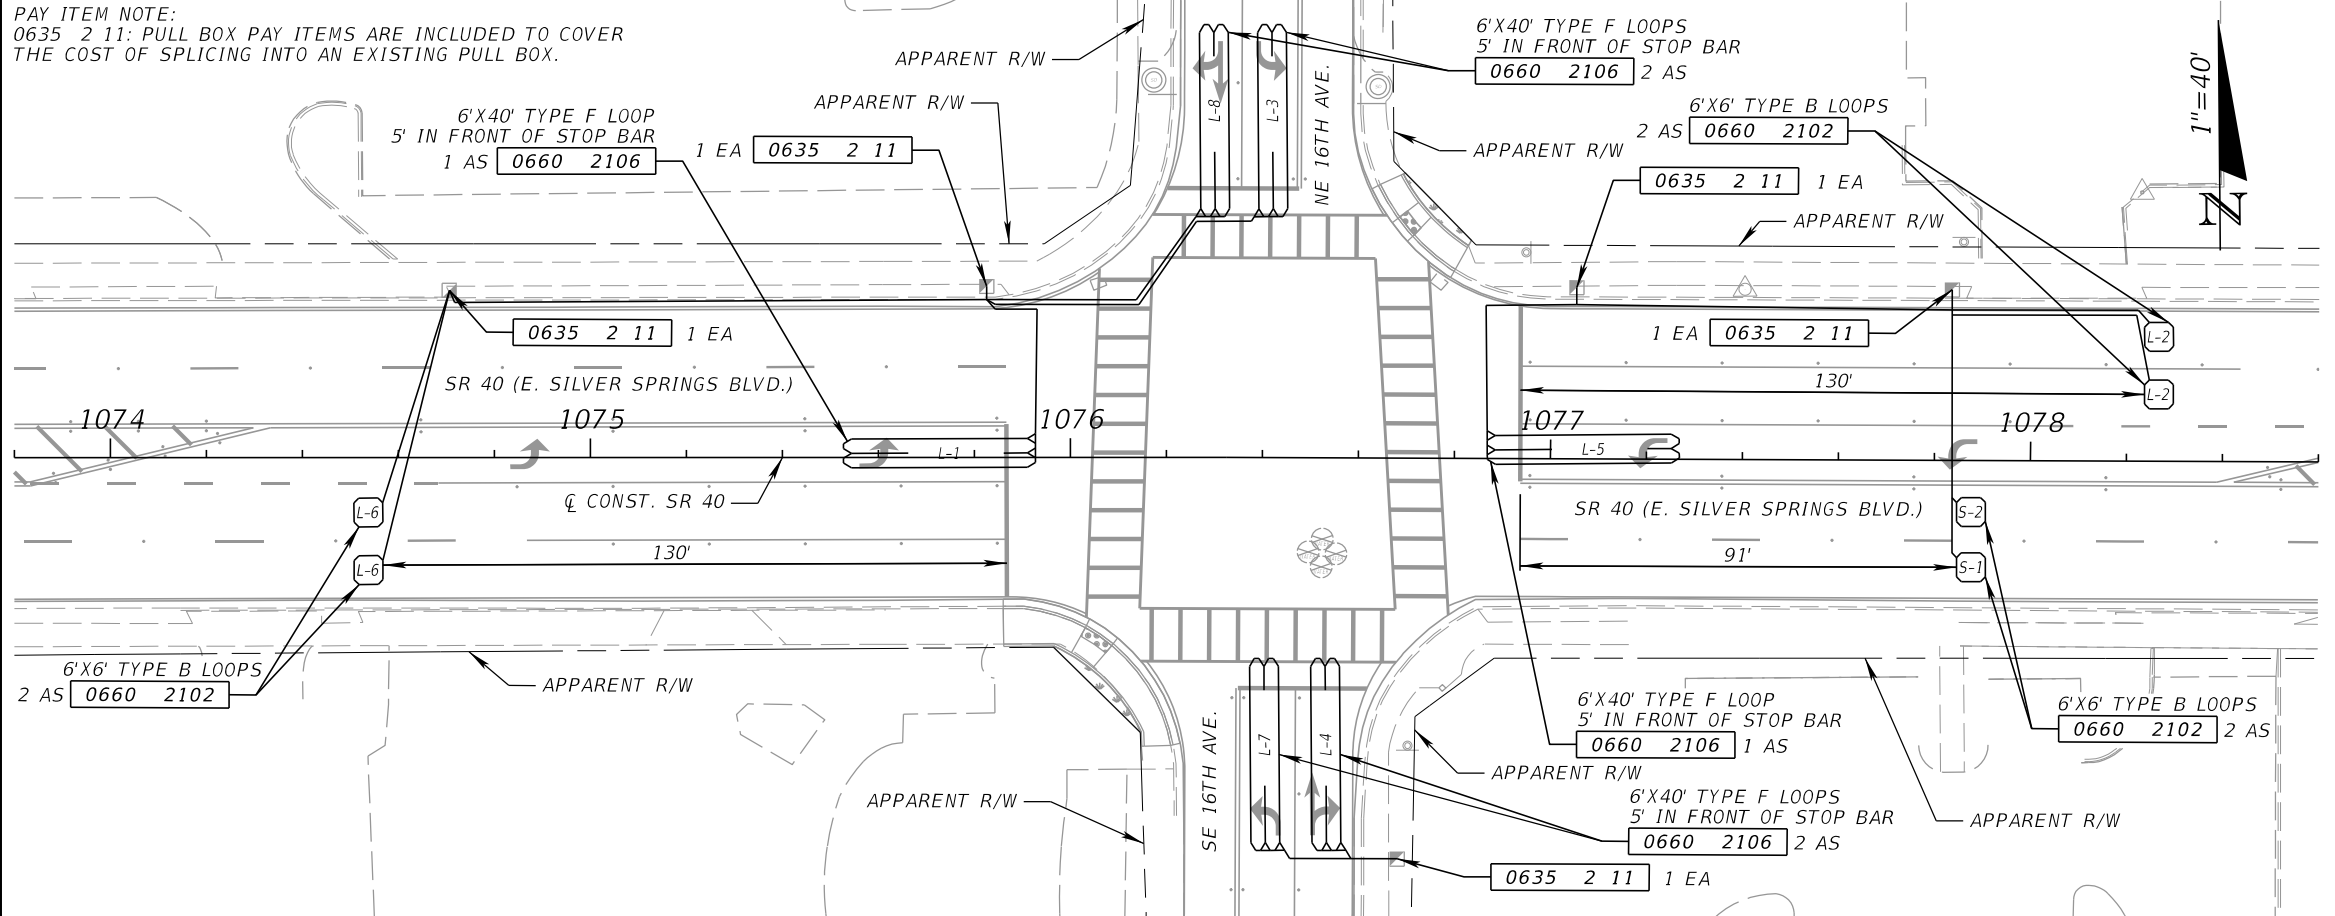


REVISIONS				ENGINEER OF RECORD	STATE OF FLORIDA DEPARTMENT OF TRANSPORTATION			SHEET NO.
DATE	DESCRIPTION	DATE	DESCRIPTION		ROAD NO.	COUNTY	FINANCIAL PROJECT ID	
				JASON SMITH, P.E. LICENSE NUMBER: 84309 SRD, INC. 17425 BRIDGE HILL COURT, SUITE 200 TAMPA, FL 33647	SR 40	MARION	450952-1-52-01	S-26

THE OFFICIAL RECORD OF THIS SHEET IS THE ELECTRONIC FILE DIGITALLY SIGNED AND SEALED UNDER RULE 61G15-23.004, F.A.C.

PAY ITEM NOTE:
0635 2 11: PULL BOX PAY ITEMS ARE INCLUDED TO COVER
THE COST OF SPLICING INTO AN EXISTING PULL BOX.

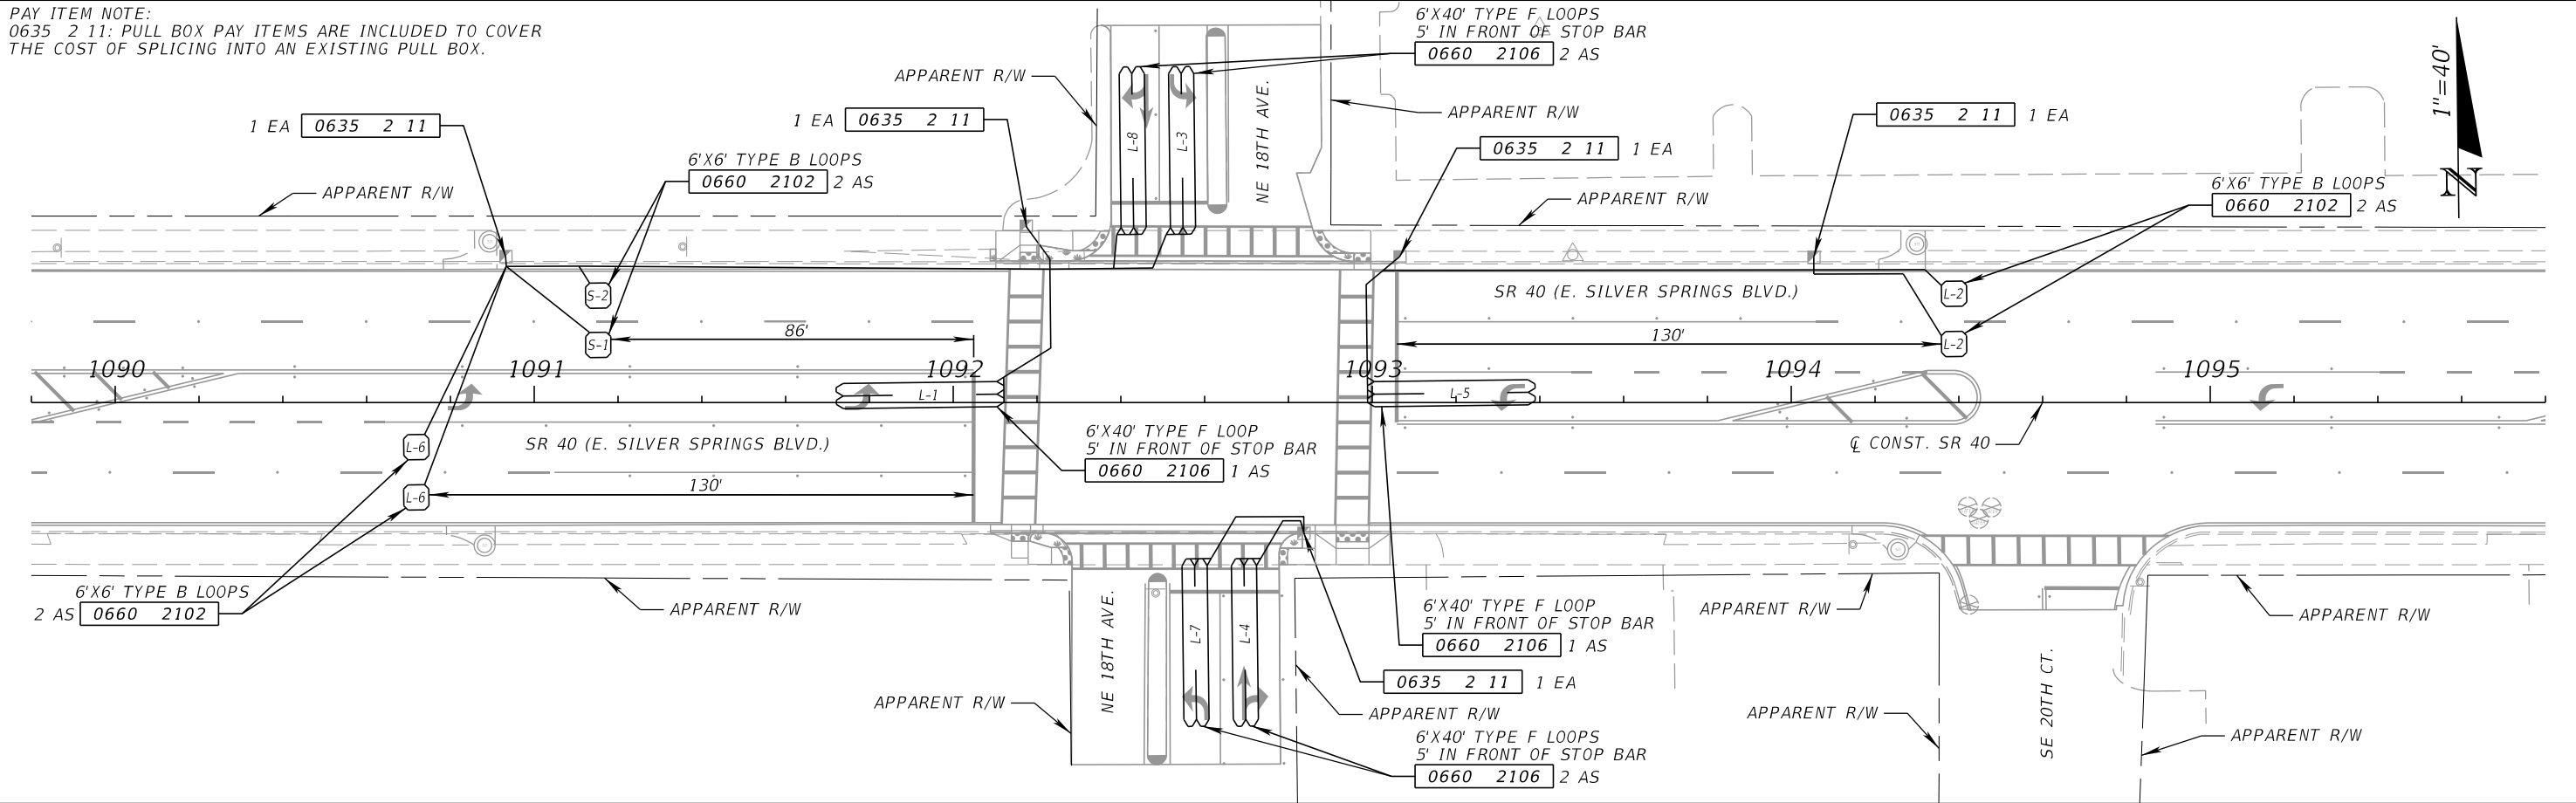

PAY ITEM NOTE:
0635 2 11: PULL BOX PAY ITEMS ARE INCLUDED TO COVER
THE COST OF SPLICING INTO AN EXISTING PULL BOX.

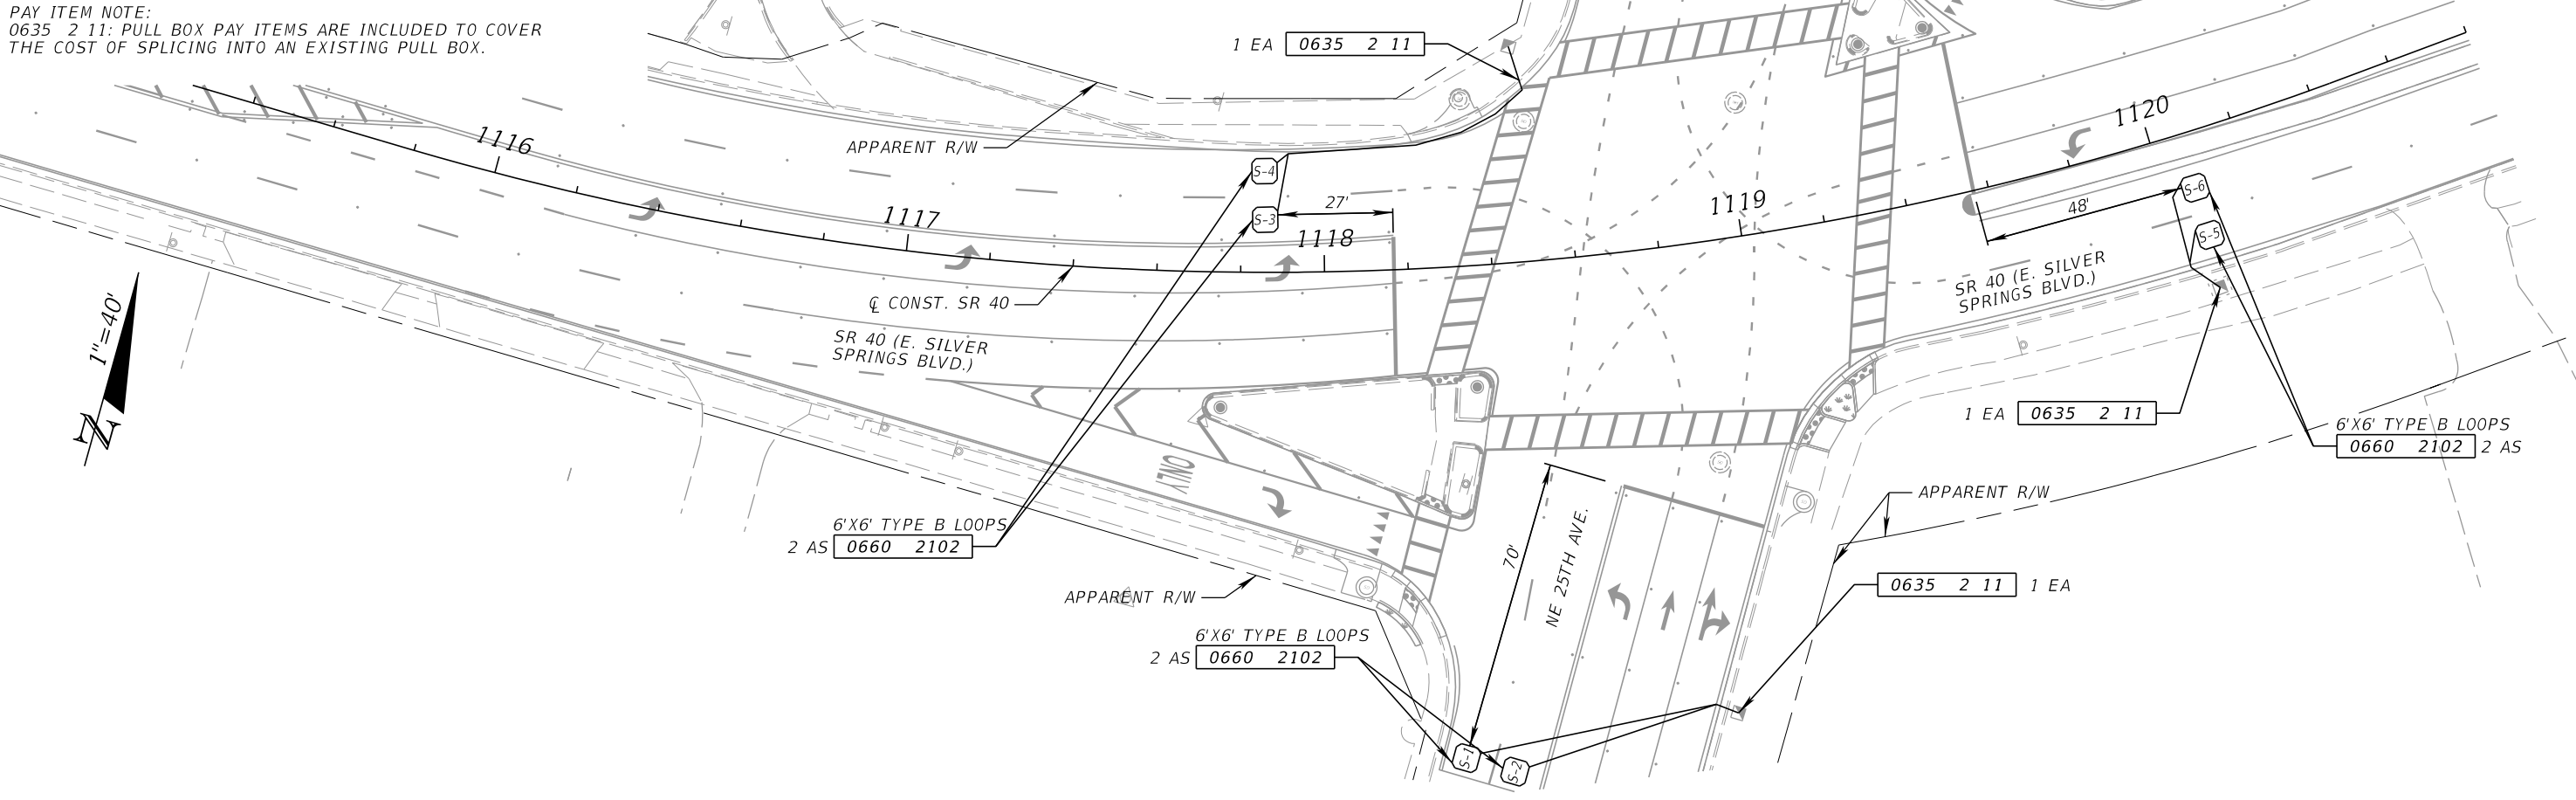

REVISIONS				ENGINEER OF RECORD	STATE OF FLORIDA DEPARTMENT OF TRANSPORTATION			SHEET NO.
DATE	DESCRIPTION	DATE	DESCRIPTION		ROAD NO.	COUNTY	FINANCIAL PROJECT ID	
				JASON SMITH, P.E. LICENSE NUMBER: 84309 SRD, INC. 17425 BRIDGE HILL COURT, SUITE 200 TAMPA, FL 33647	SR 40	MARION	450952-1-52-01	S-27

THE OFFICIAL RECORD OF THIS SHEET IS THE ELECTRONIC FILE DIGITALLY SIGNED AND SEALED UNDER RULE 61G15-23.004, F.A.C.