


EXHIBIT B – INTERSECTION SIGHT DISTANCE EVALUATION – SE 8th ST AT SE 13th AVE

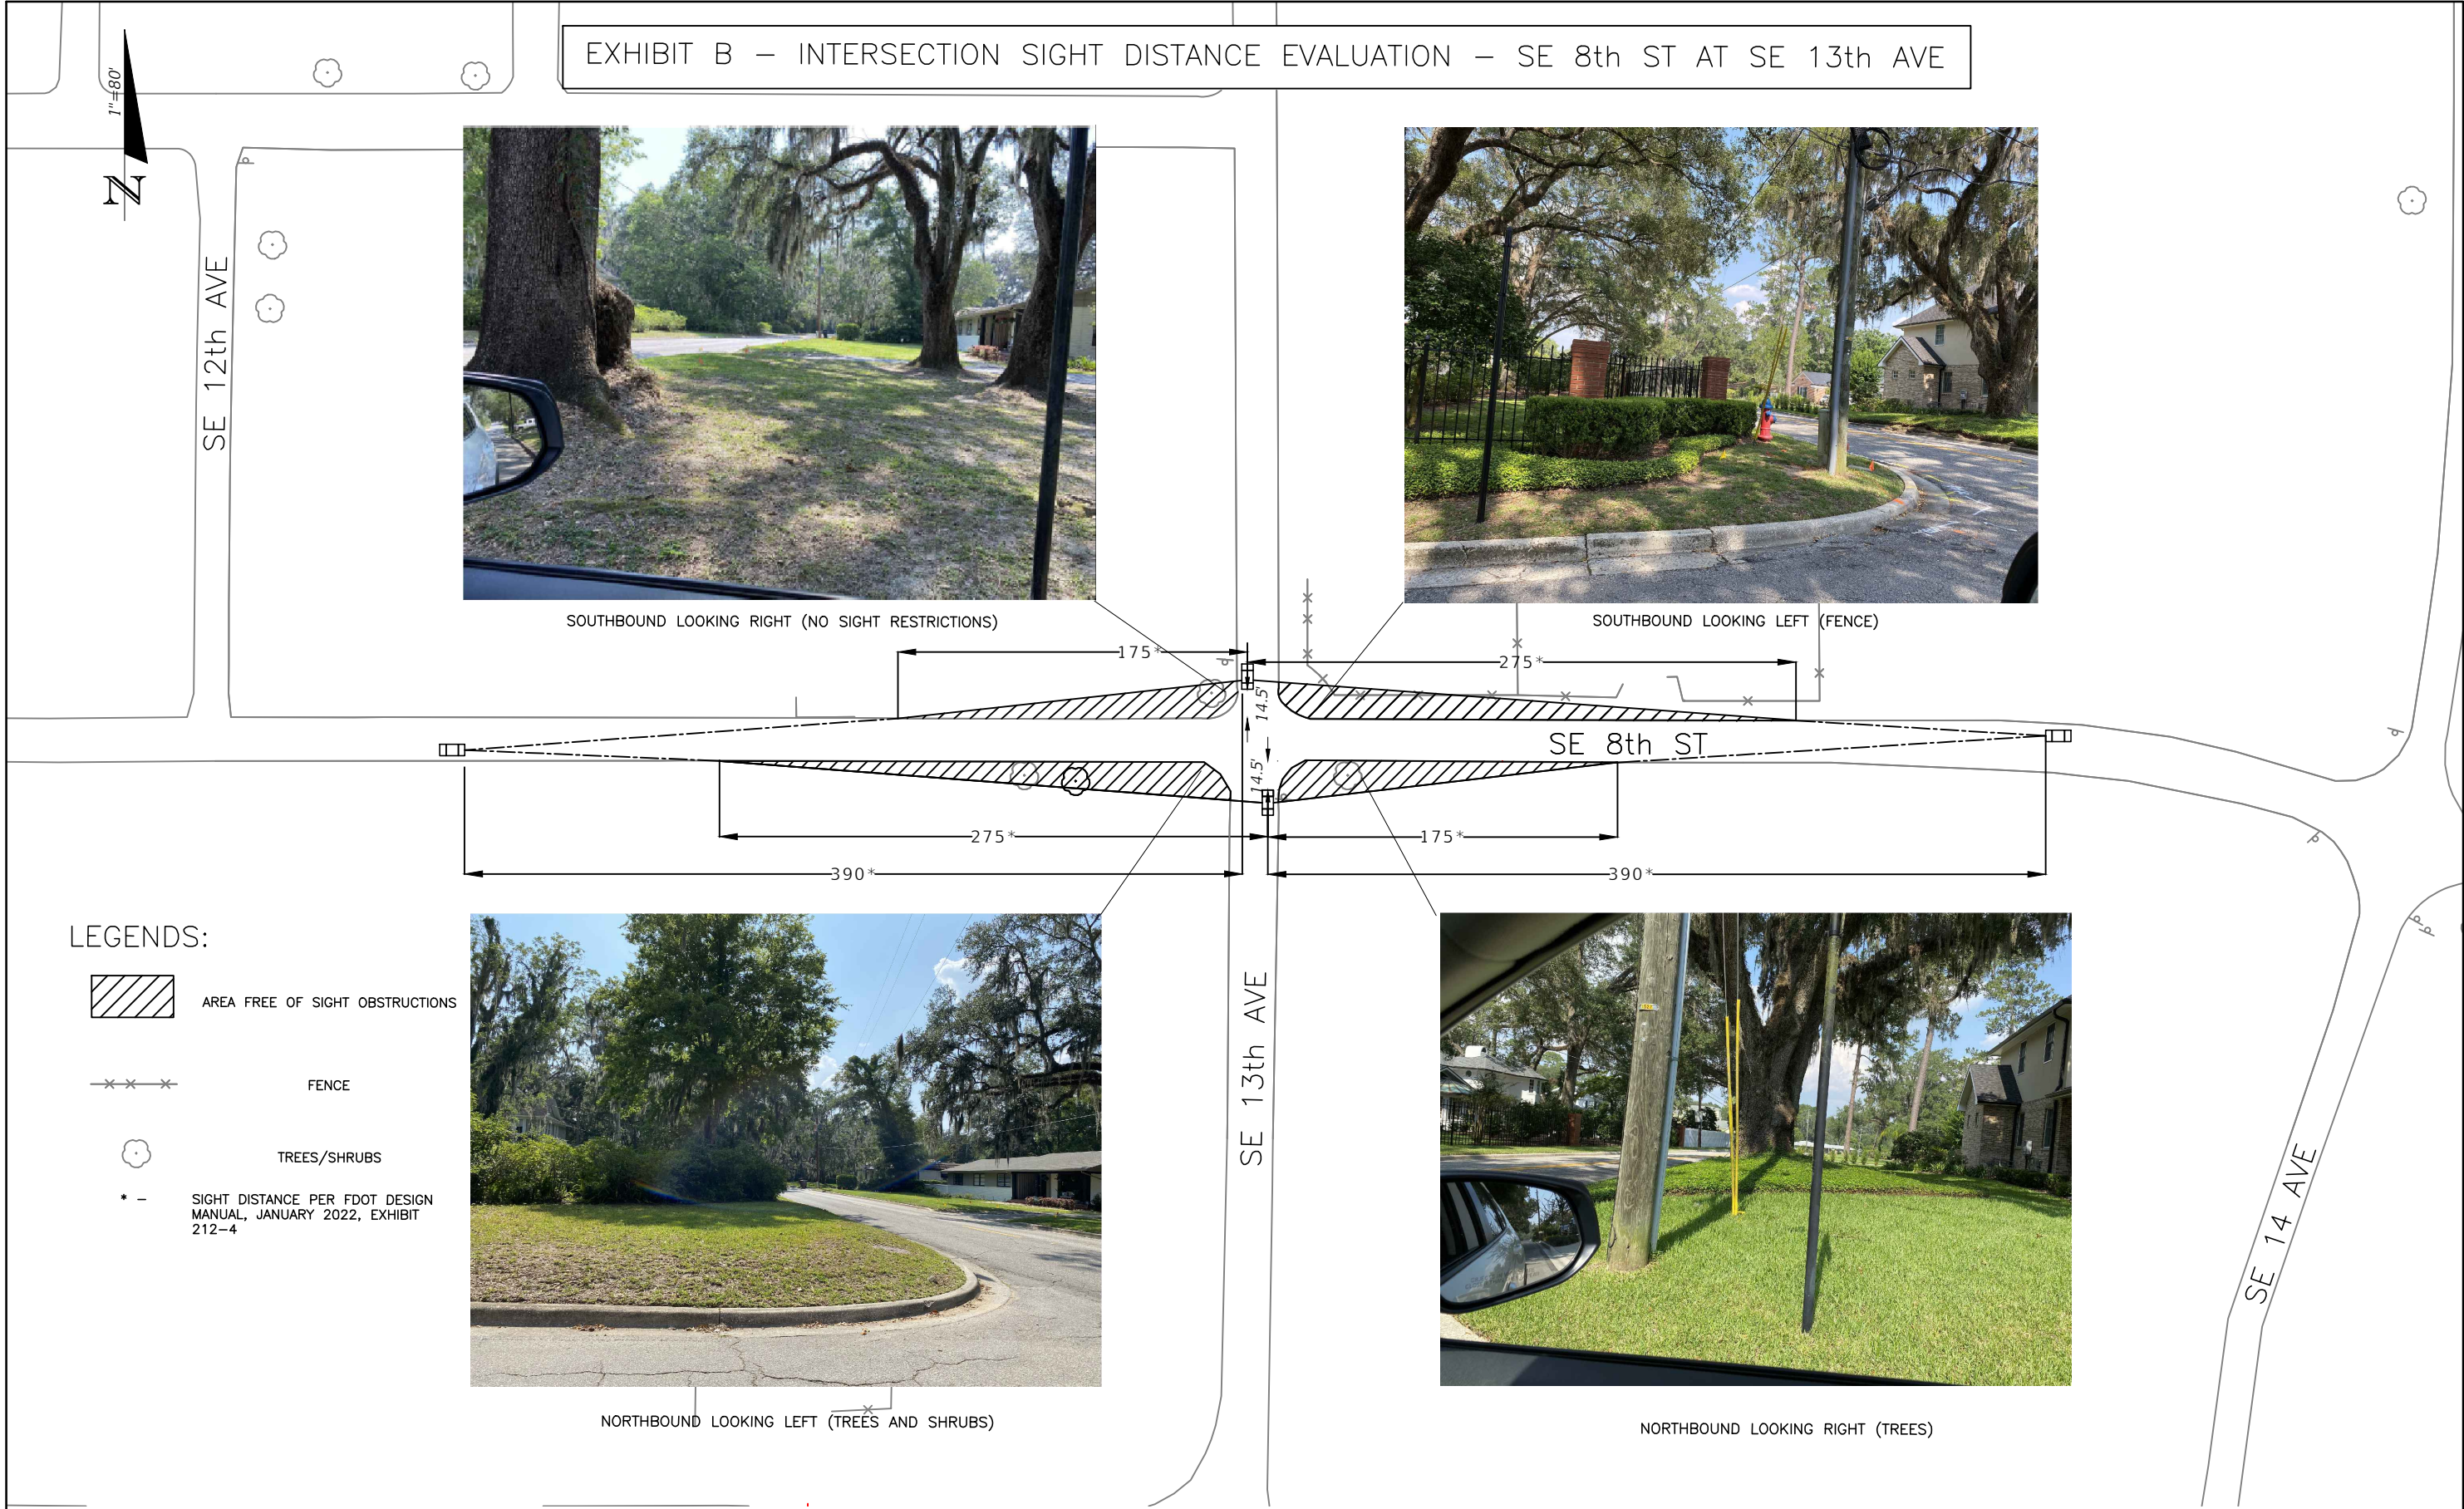

REVISIONS					PREPARED BY	INTERSECTION SIGHT DISTANCE AT SE 8 TH ST AND SE 13 TH AVE
DATE	DESCRIPTION	DATE	DESCRIPTION			
