


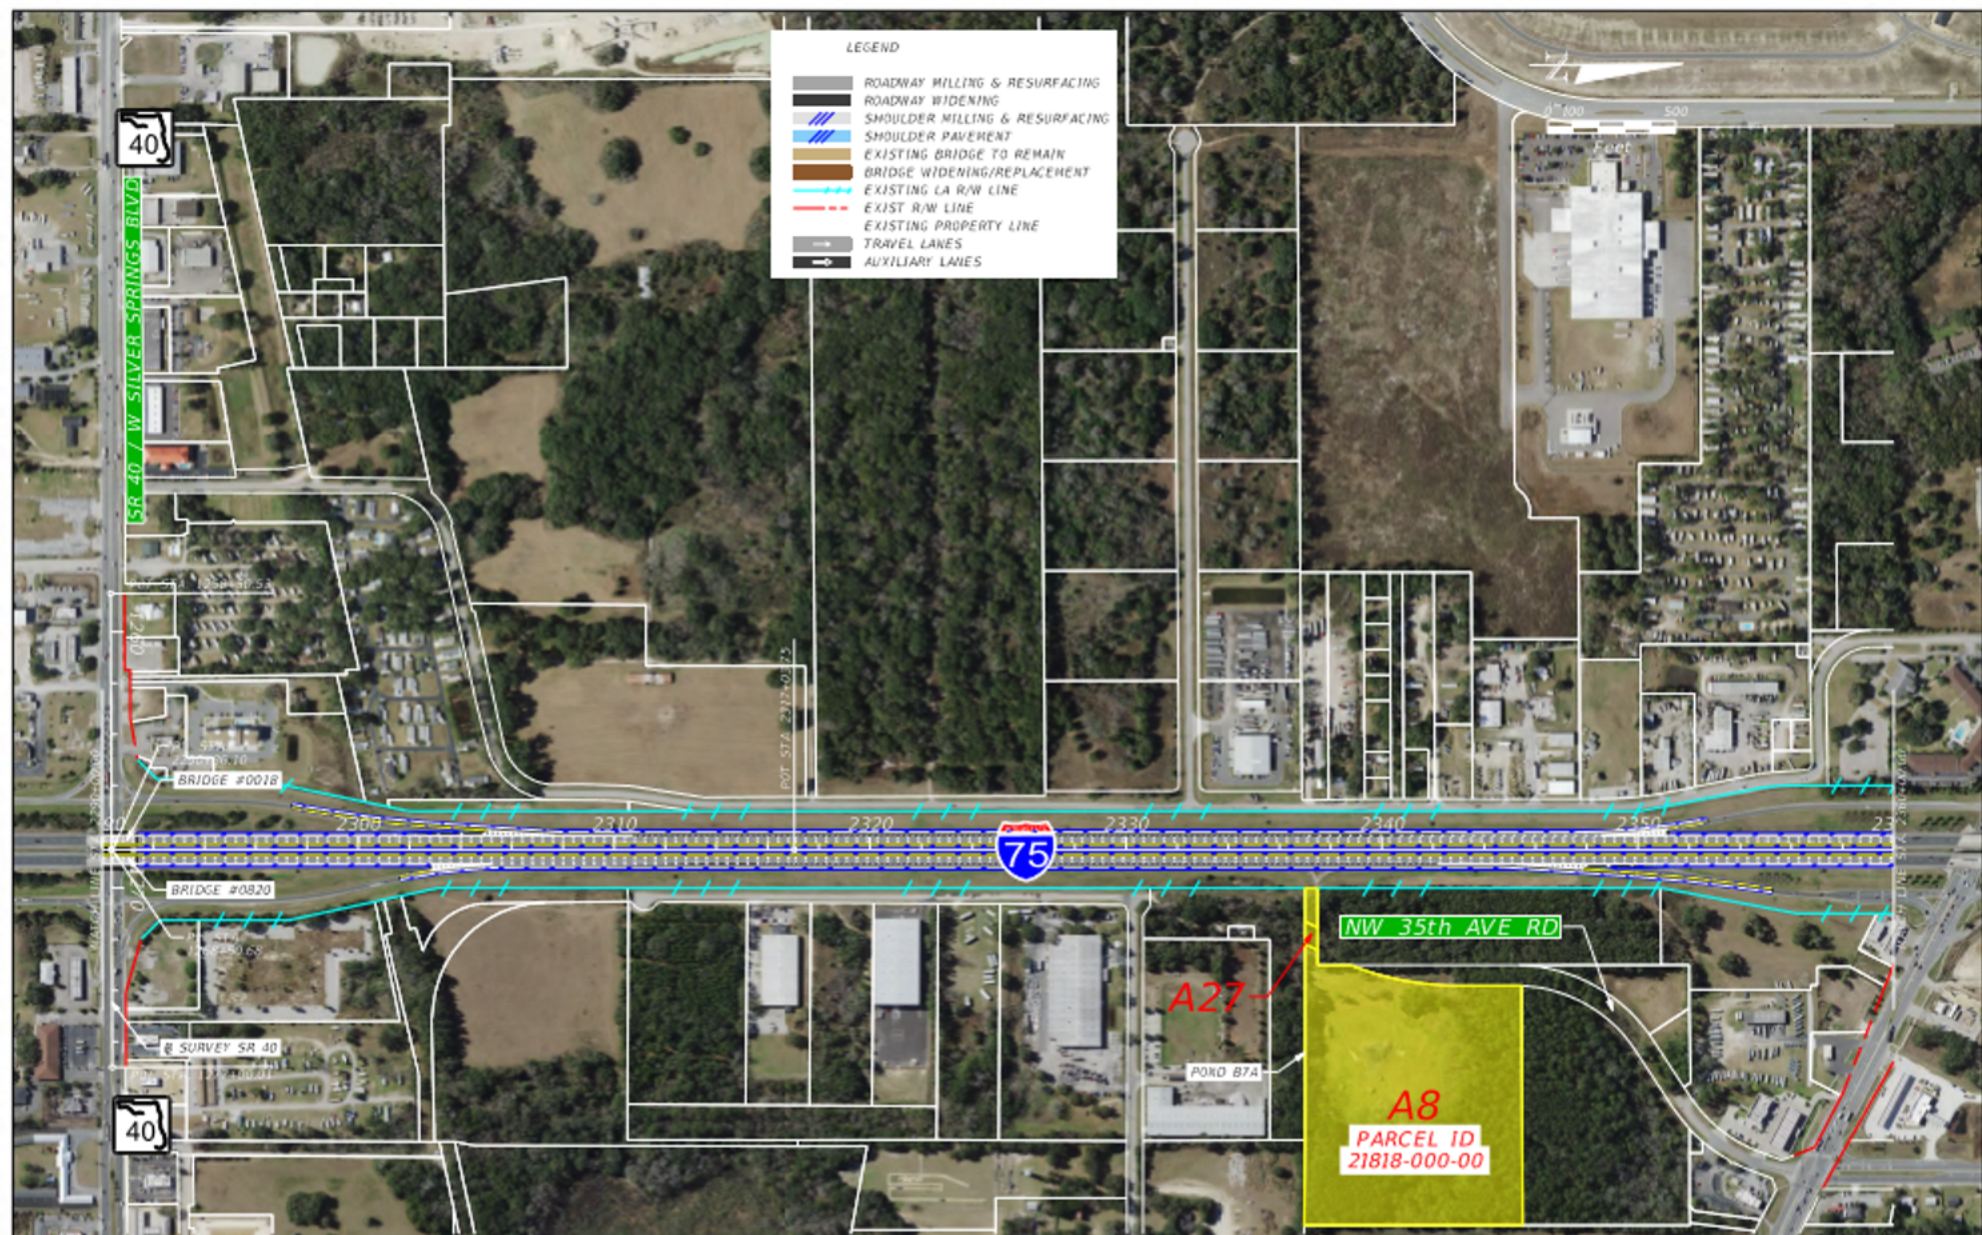

REVISIONS			STATE OF FLORIDA DEPARTMENT OF TRANSPORTATION		I-75 PD&E STUDY R/W IMPACTS	SHEET NO.
DATE	DESCRIPTION		ROAD NO.	COUNTY		
DATE	DESCRIPTION		S.R. 93	MARION	452074-1	3

FDOT need the area for a drainage pipe. Parcel A27

PARCEL: 21818+000-00
PRC: [Click Here To View](#)
PC: 94
NAME: WRA
ADD_1: STATE OF FL DOT
ADD_2: 605 SUWANNEE ST
ADD_3: TALLAHASSEE FL 32399-6544
ADD_4:

[Zoom to](#) [Dock](#) [Measure](#) [Report](#)
[Comparable Sales](#)