


THIS SHEET, 242253000, IS THE PROPERTY OF Kimley-Horn and Associates, Inc. and shall be without liability to Kimley-Horn and Associates, Inc. if used for any purpose other than that for which it was prepared. No part of this document may be reproduced without written authorization and adaptation by Kimley-Horn and Associates, Inc. This document, together with the concepts and designs presented herein, is intended only for the specific purpose and client for which it was prepared. Reuse of and improper reliance on this document without written authorization and adaptation by Kimley-Horn and Associates, Inc. shall be without liability to Kimley-Horn and Associates, Inc.

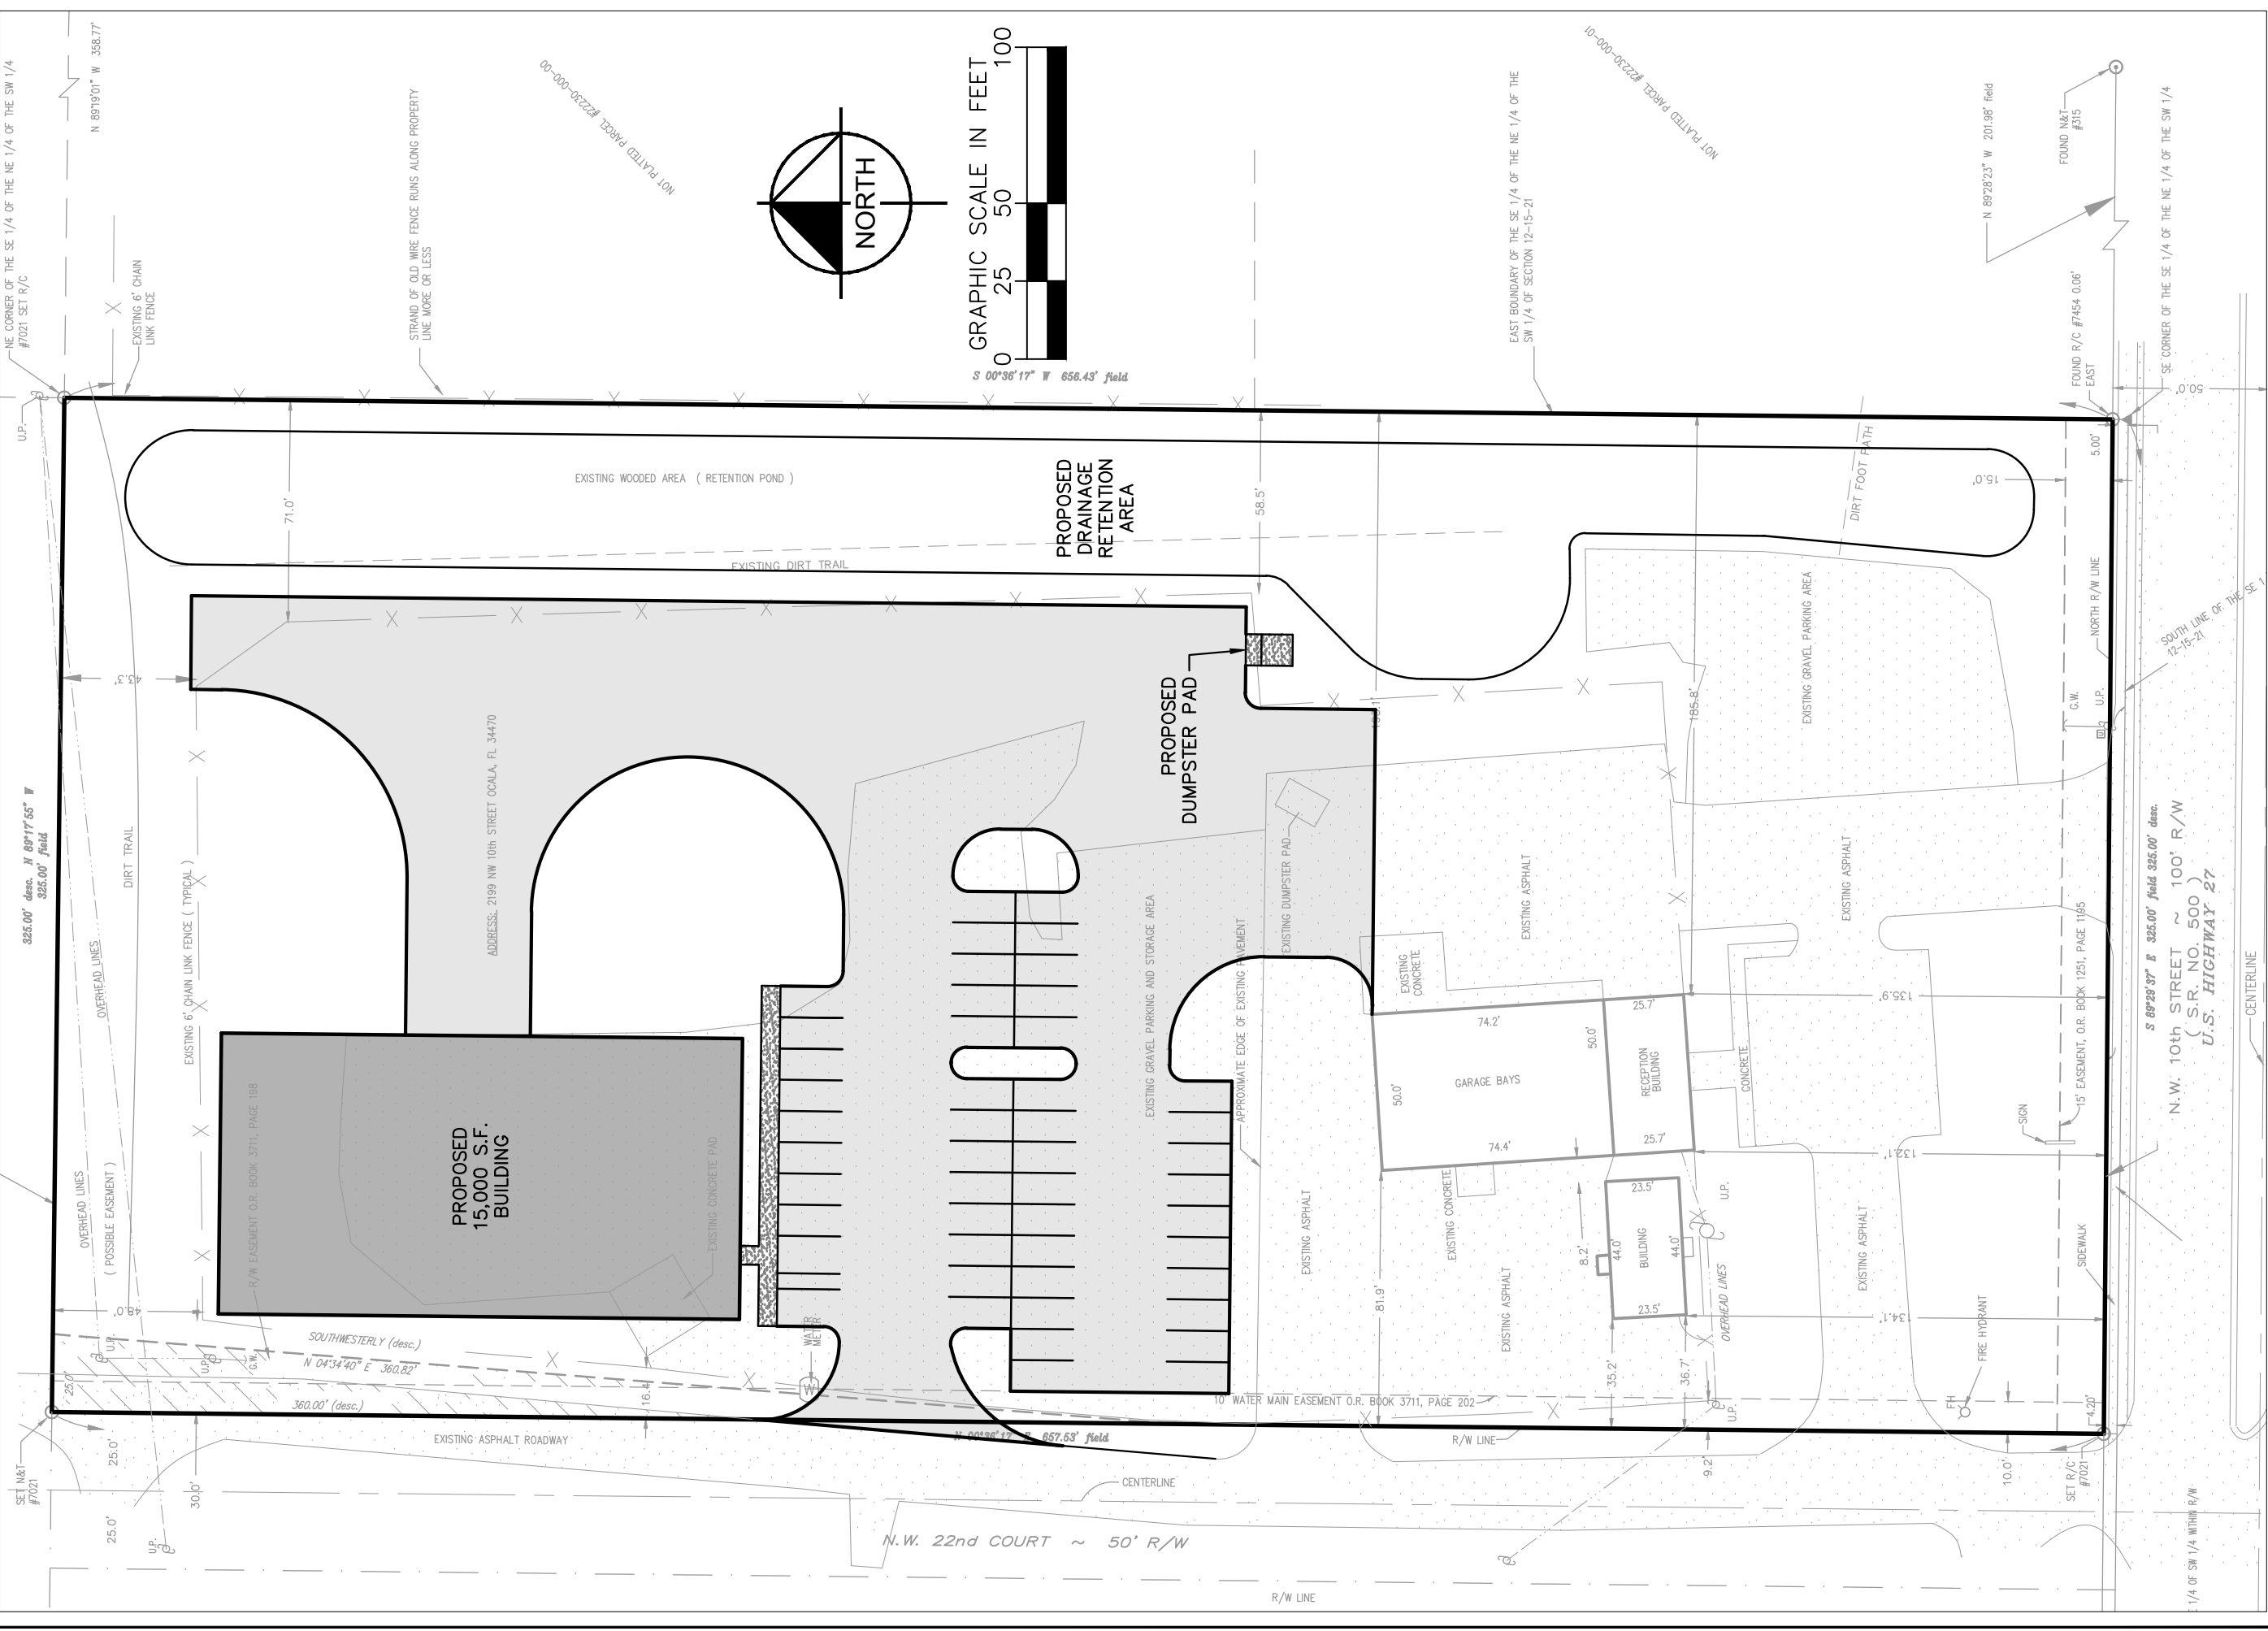

KHA PROJECT 242253000	
DATE JUNE 2023	
SCALE AS SHOWN	
DESIGNED BY KHA	
DRAWN BY	
CHECKED BY	

ADV TIRE CONCEPT #1

PREPARED FOR
ADV TIRE

SHEET NUMBER 1 OF 1	
-------------------------------	--

Kimley-Horn
© 2023 KIMLEY-HORN AND ASSOCIATES, INC.
1700 SE 17TH STREET, SUITE 200, Ocala, FLORIDA 34471
PHONE 352-438-3000
WWW.KIMLEY-HORN.COM REGISTRY NO. 35108