


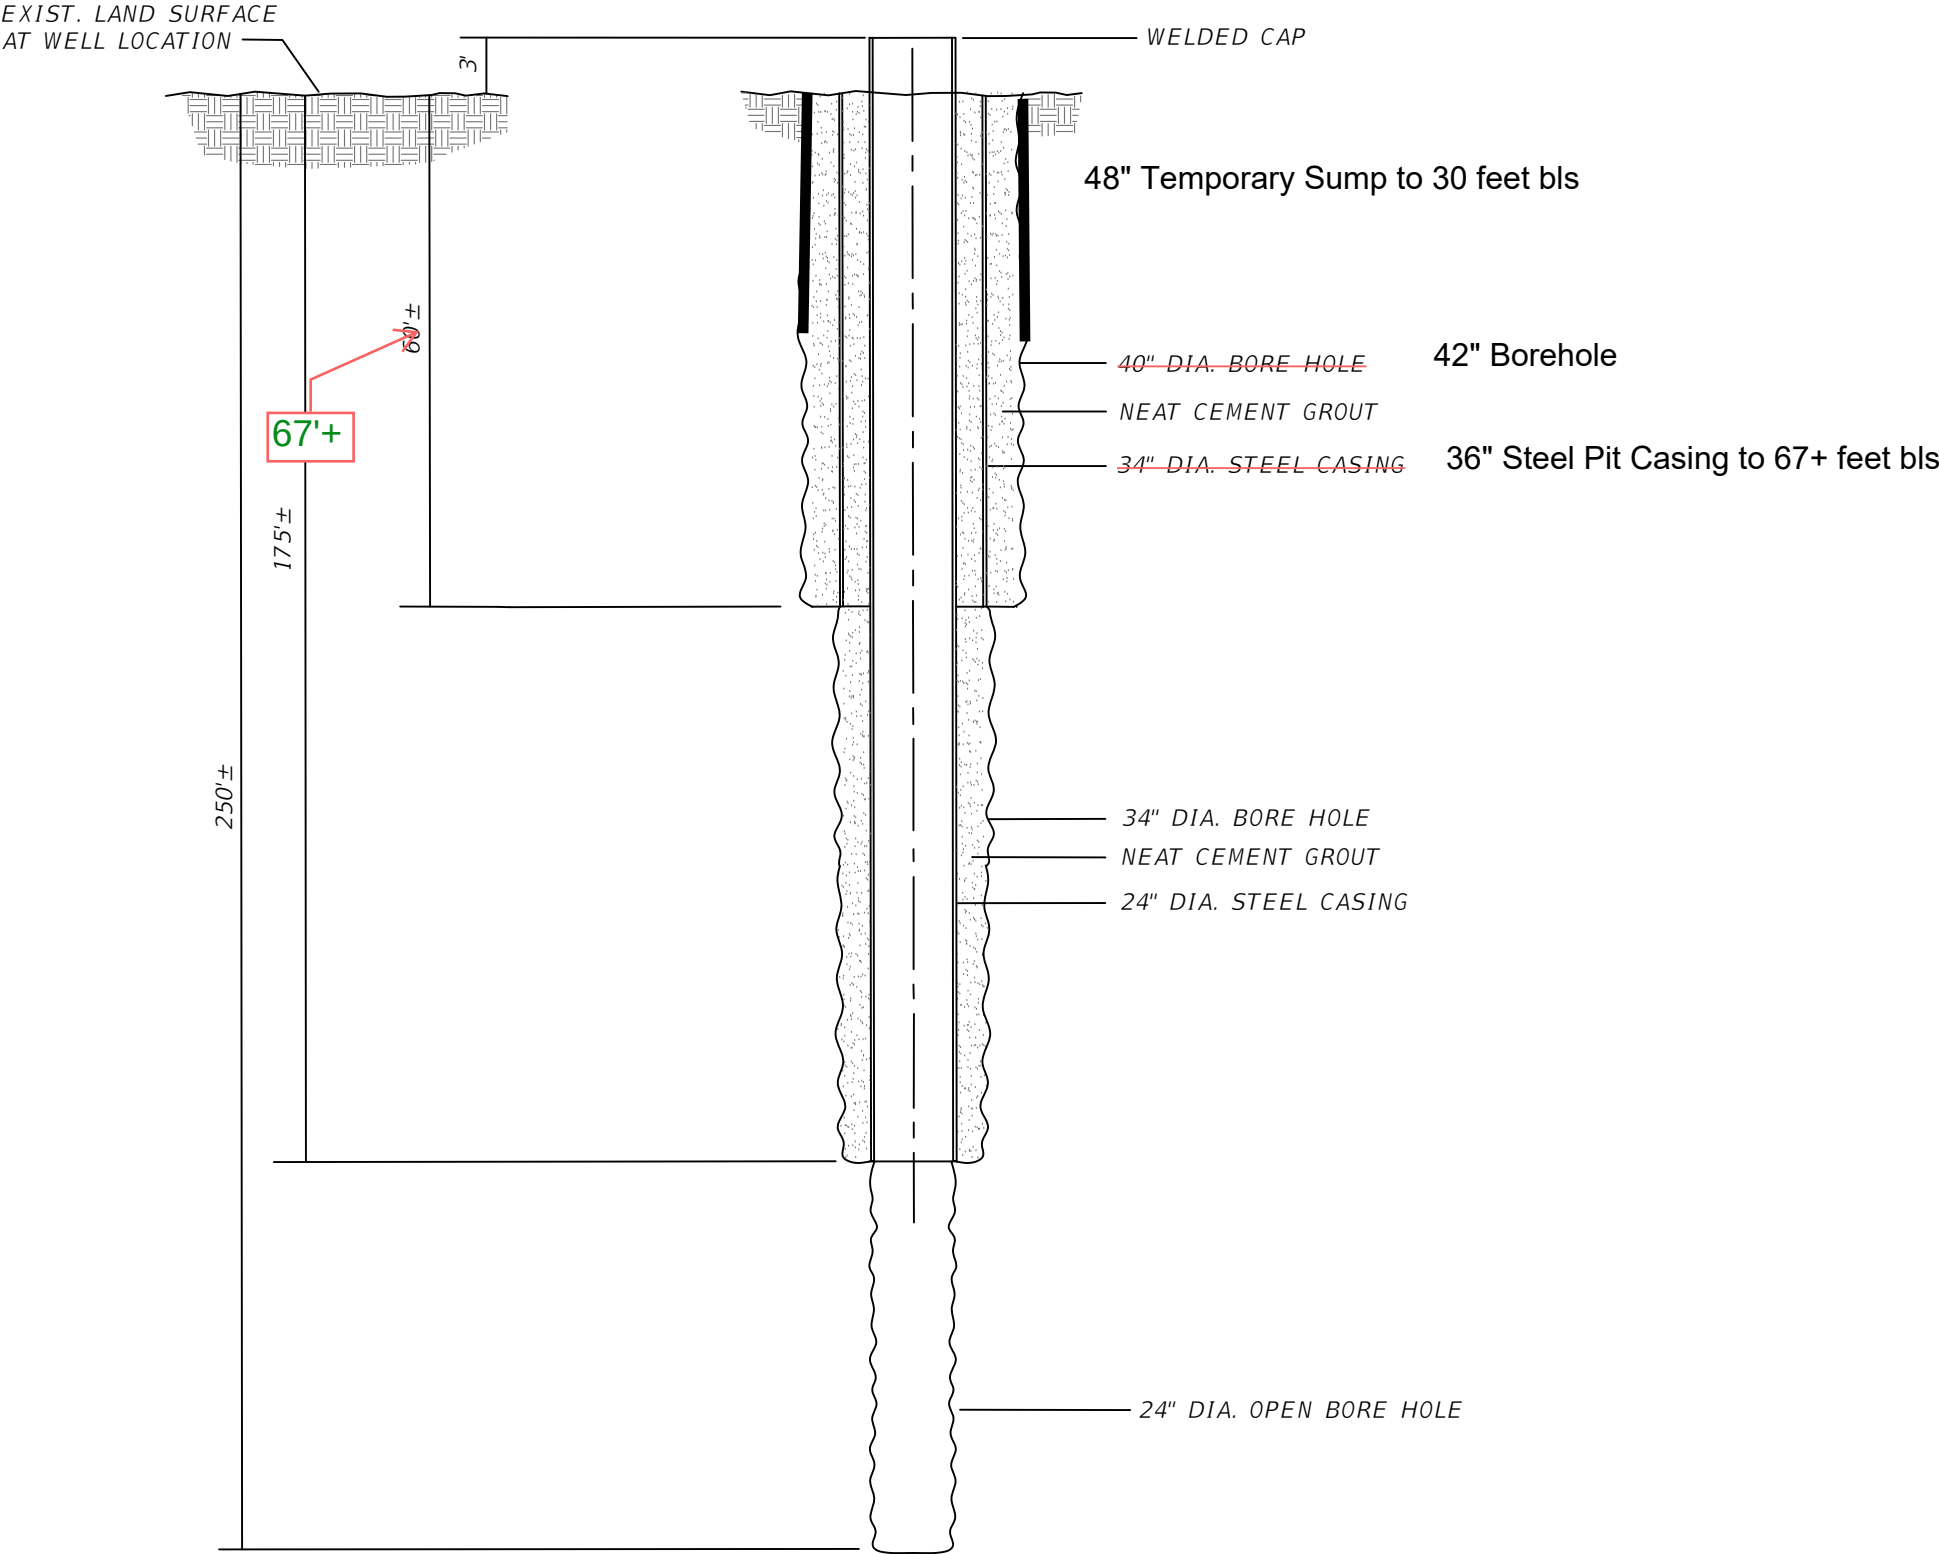

~~WELL #11~~ & WELL #12 CONSTRUCTION DETAIL

N.T.S.

| REVISIONS |             |      |             | HECTOR A. COLON, PE<br>P.E. LICENSE NUMBER 84007<br>CITY OF OCALA, FLORIDA<br>1805 NE 30TH AVENUE<br>OCALA, FLORIDA 34470 | PREPARED BY<br><div>OCALA<br/>City Engineer's Office</div> | PROJECT NO. 22312<br><br><i>DETAIL SHEET</i> | SHEET NO. |
|-----------|-------------|------|-------------|---|------------------------------------------------------------|----------------------------------------------|-----------|
| DATE      | DESCRIPTION | DATE | DESCRIPTION |   |                                                            |                                              |           |
| ----      | ----        |      |             |   |                                                            |                                              | 6         |