


KICA_04624270000-Winding Oaks Commercial Phase 2C&D(Phase 2C&D)Plan(Concept)Utility Plan, Mar 07, 2025, dmyi.courtesy
 2025/03/07 14:23:00 - 14:23:00 - 14:23:00 - 14:23:00 - 14:23:00 - 14:23:00 - 14:23:00 - 14:23:00 - 14:23:00 - 14:23:00
 This document, together with the concepts and designs presented herein, is intended only for the specific purpose and client for which it was prepared. Reuse of and improper reliance on this document without written authorization and adaptation by Kimley-Horn and Associates, Inc. shall be without liability to Kimley-Horn and Associates, Inc.

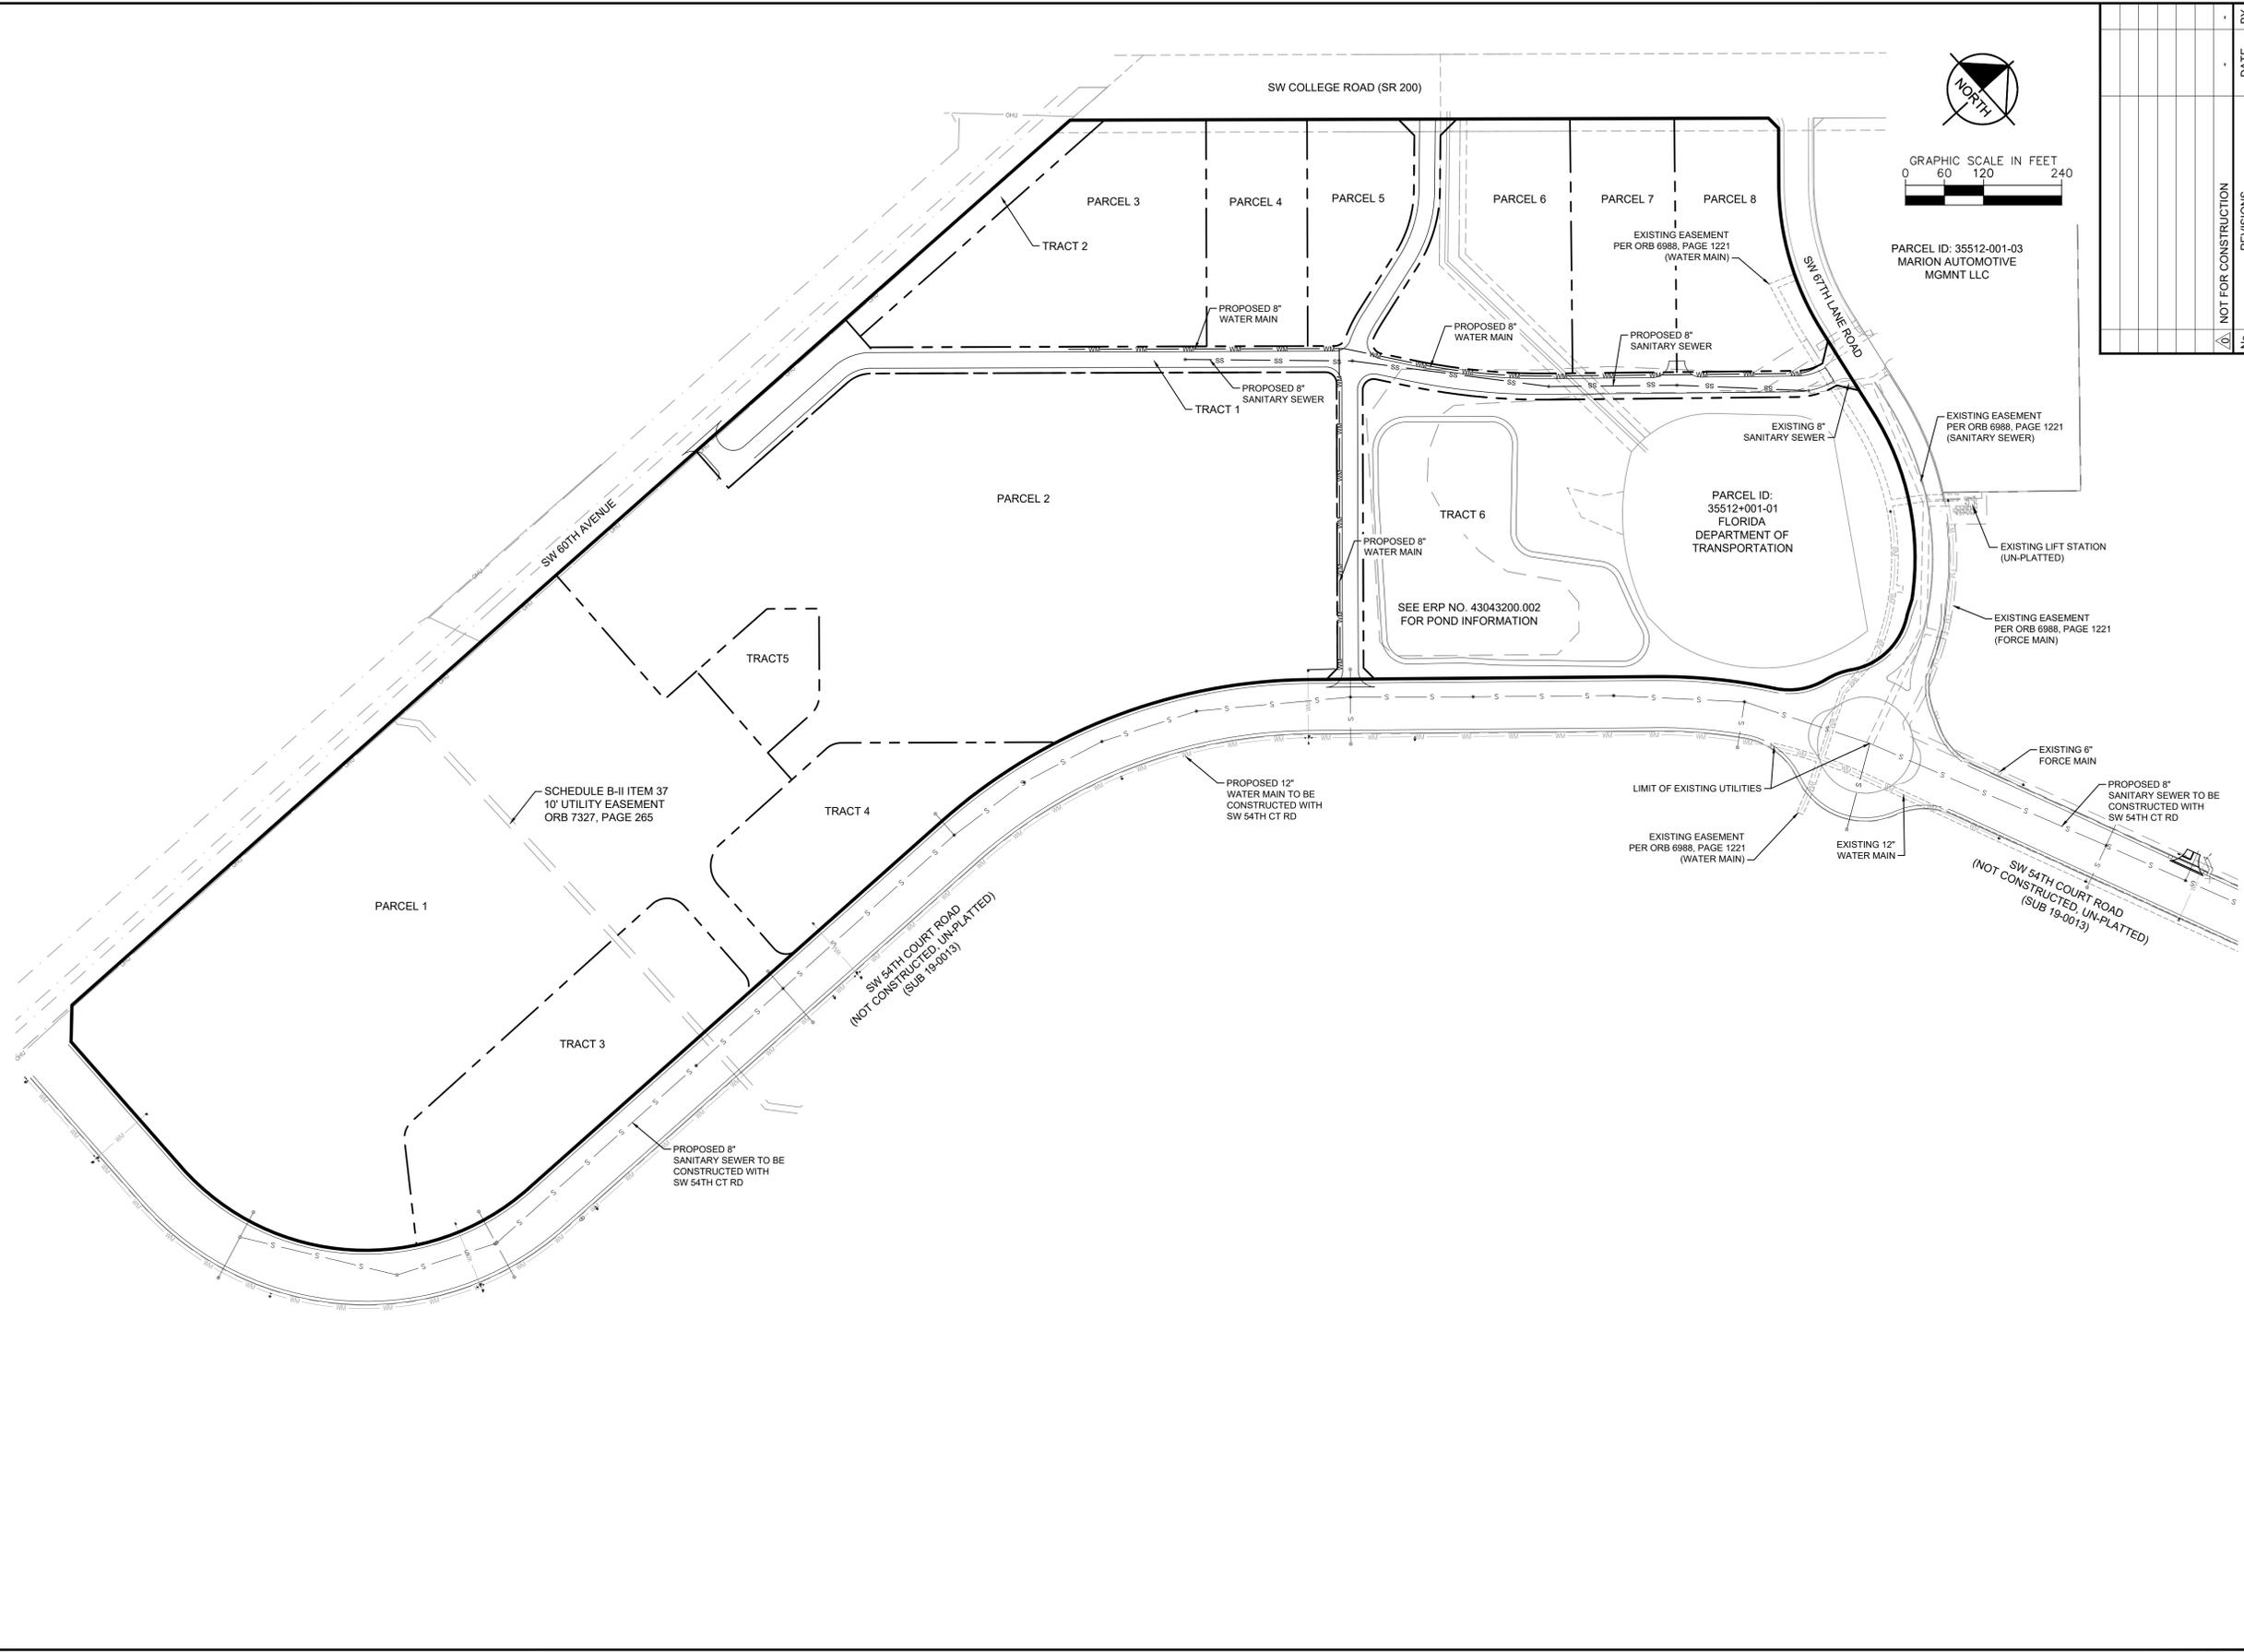

No.	REVISIONS	DATE	BY
1	NOT FOR CONSTRUCTION		

Kimley»Horn
 © 2025 KIMLEY-HORN AND ASSOCIATES, INC.
 1700 SE 17TH STREET, SUITE 200, Ocala, Florida, 34471
 PHONE: 352-438-3000
 WWW.KIMLEY-HORN.COM REGISTRY NO. 35106

LICENSED PROFESSIONAL
 STEWART L. HILL, P.E.
 FLORIDA LICENSE NUMBER
 79410

KHA PROJECT
 242370000
 DATE
 MARCH 2025
 SCALE AS SHOWN
 DESIGNED BY KHA
 DRAWN BY
 CHECKED BY

CONCEPTUAL SUBDIVISION PLAN
UTILITY PLAN

**WINDING OAKS PD
 COMMERCIAL PHASE 2**
 PREPARED FOR
 MATTHEW DEVELOPMENT
 CITY OF Ocala FLORIDA

SHEET NUMBER
C004