


14TH STREET SIDEWALK CROSS-SECTION N.T.S.

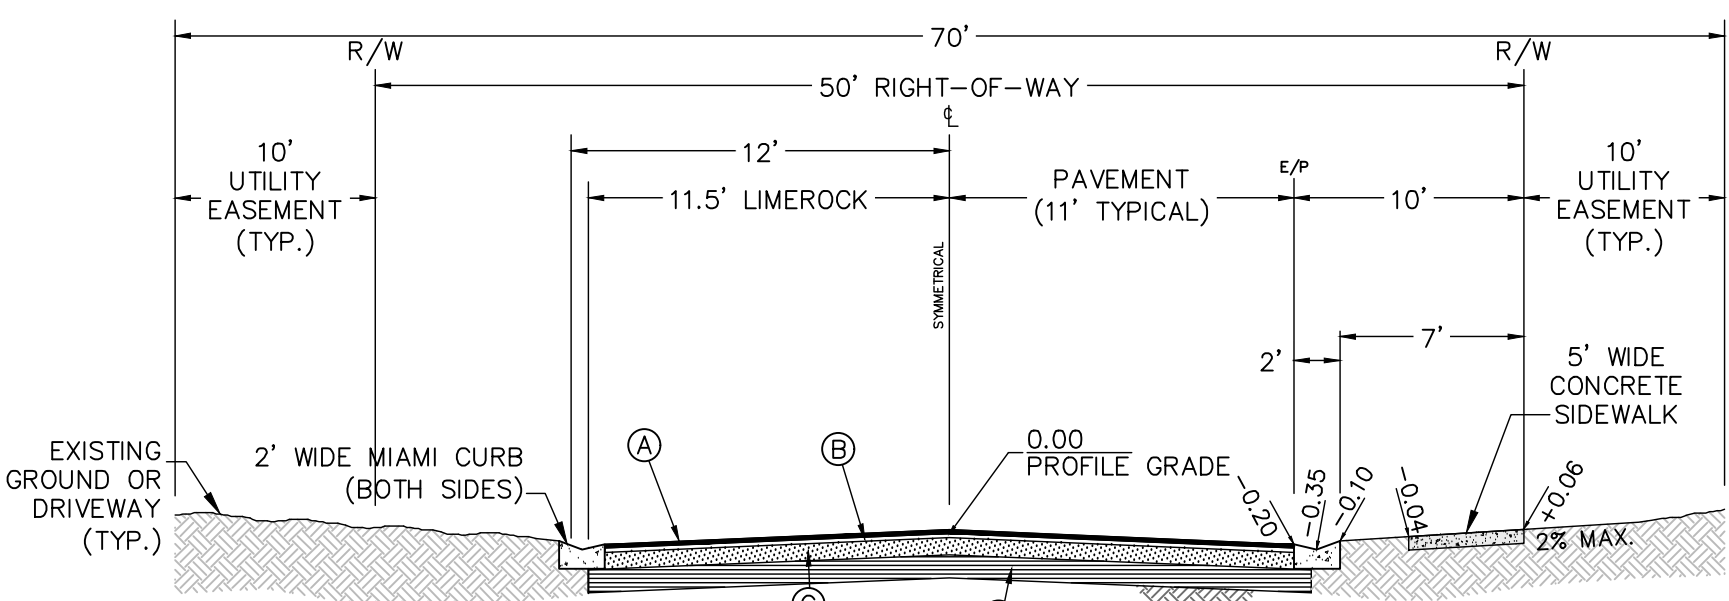

TYPICAL SECTION 50' RIGHT-OF-WAY N.T.S.

- (A) 1-1/4" ASPHALTIC CONCRETE (TYPE SP-9.5)
- (B) BITUMINOUS TACK COAT
- (C) 8" LIMEROCK BASE COURSE
- (D) 12" STABILIZED SUBGRADE

CITY OF OCALA PROJECT PROJECT # PD23-4531

CITY OF OCALA 25769-000-00 G-U GOVERNMENTAL USE

Typical Home Footprints

LAYOUT A	30'	60'	1800 SF
LAYOUT B	35'	50'	1750 SF

ALL LOTS ARE LAYOUT A UNLESS NOTED OTHERWISE

JEAN-PIERRE MICHAEL 25780-000-00 R-2 TWO-FAMILY RESIDENTIAL

Revised:	
By:	BIL
Date:	12-7-23
REVISIONS PER CITY COMMENTS	

Scale:	1" = 50'
Project:	2023-12
Drawn:	BIL
Checked:	NWR
Date:	09-14-23
F2023-12 Pine Oaks Preserve - PD Planning	

MICHAEL W. RADLIFE ENGINEERING, INC.
 2811 S.E. Lake Weir Avenue Ocala, FL 34471 (352) 629-5500 FAX (352) 629-1010
 License No. EB-000698 • Michael W. Radlife P.E. #3170 • Christopher A. Cain P.E. #4558
 www.radlifeengineering.com

Project Name: Pine Oaks Preserve
 Sheet Name: PD PLAN

Sheet No. C002 of C006

X:\MWE Projects\2023\Projects\2023-12 Pine Oaks Preserve\Design\CAD\2023-12 Pine Oaks Preserve - PD Plan.dwg 11/15/2024 4:05 PM