


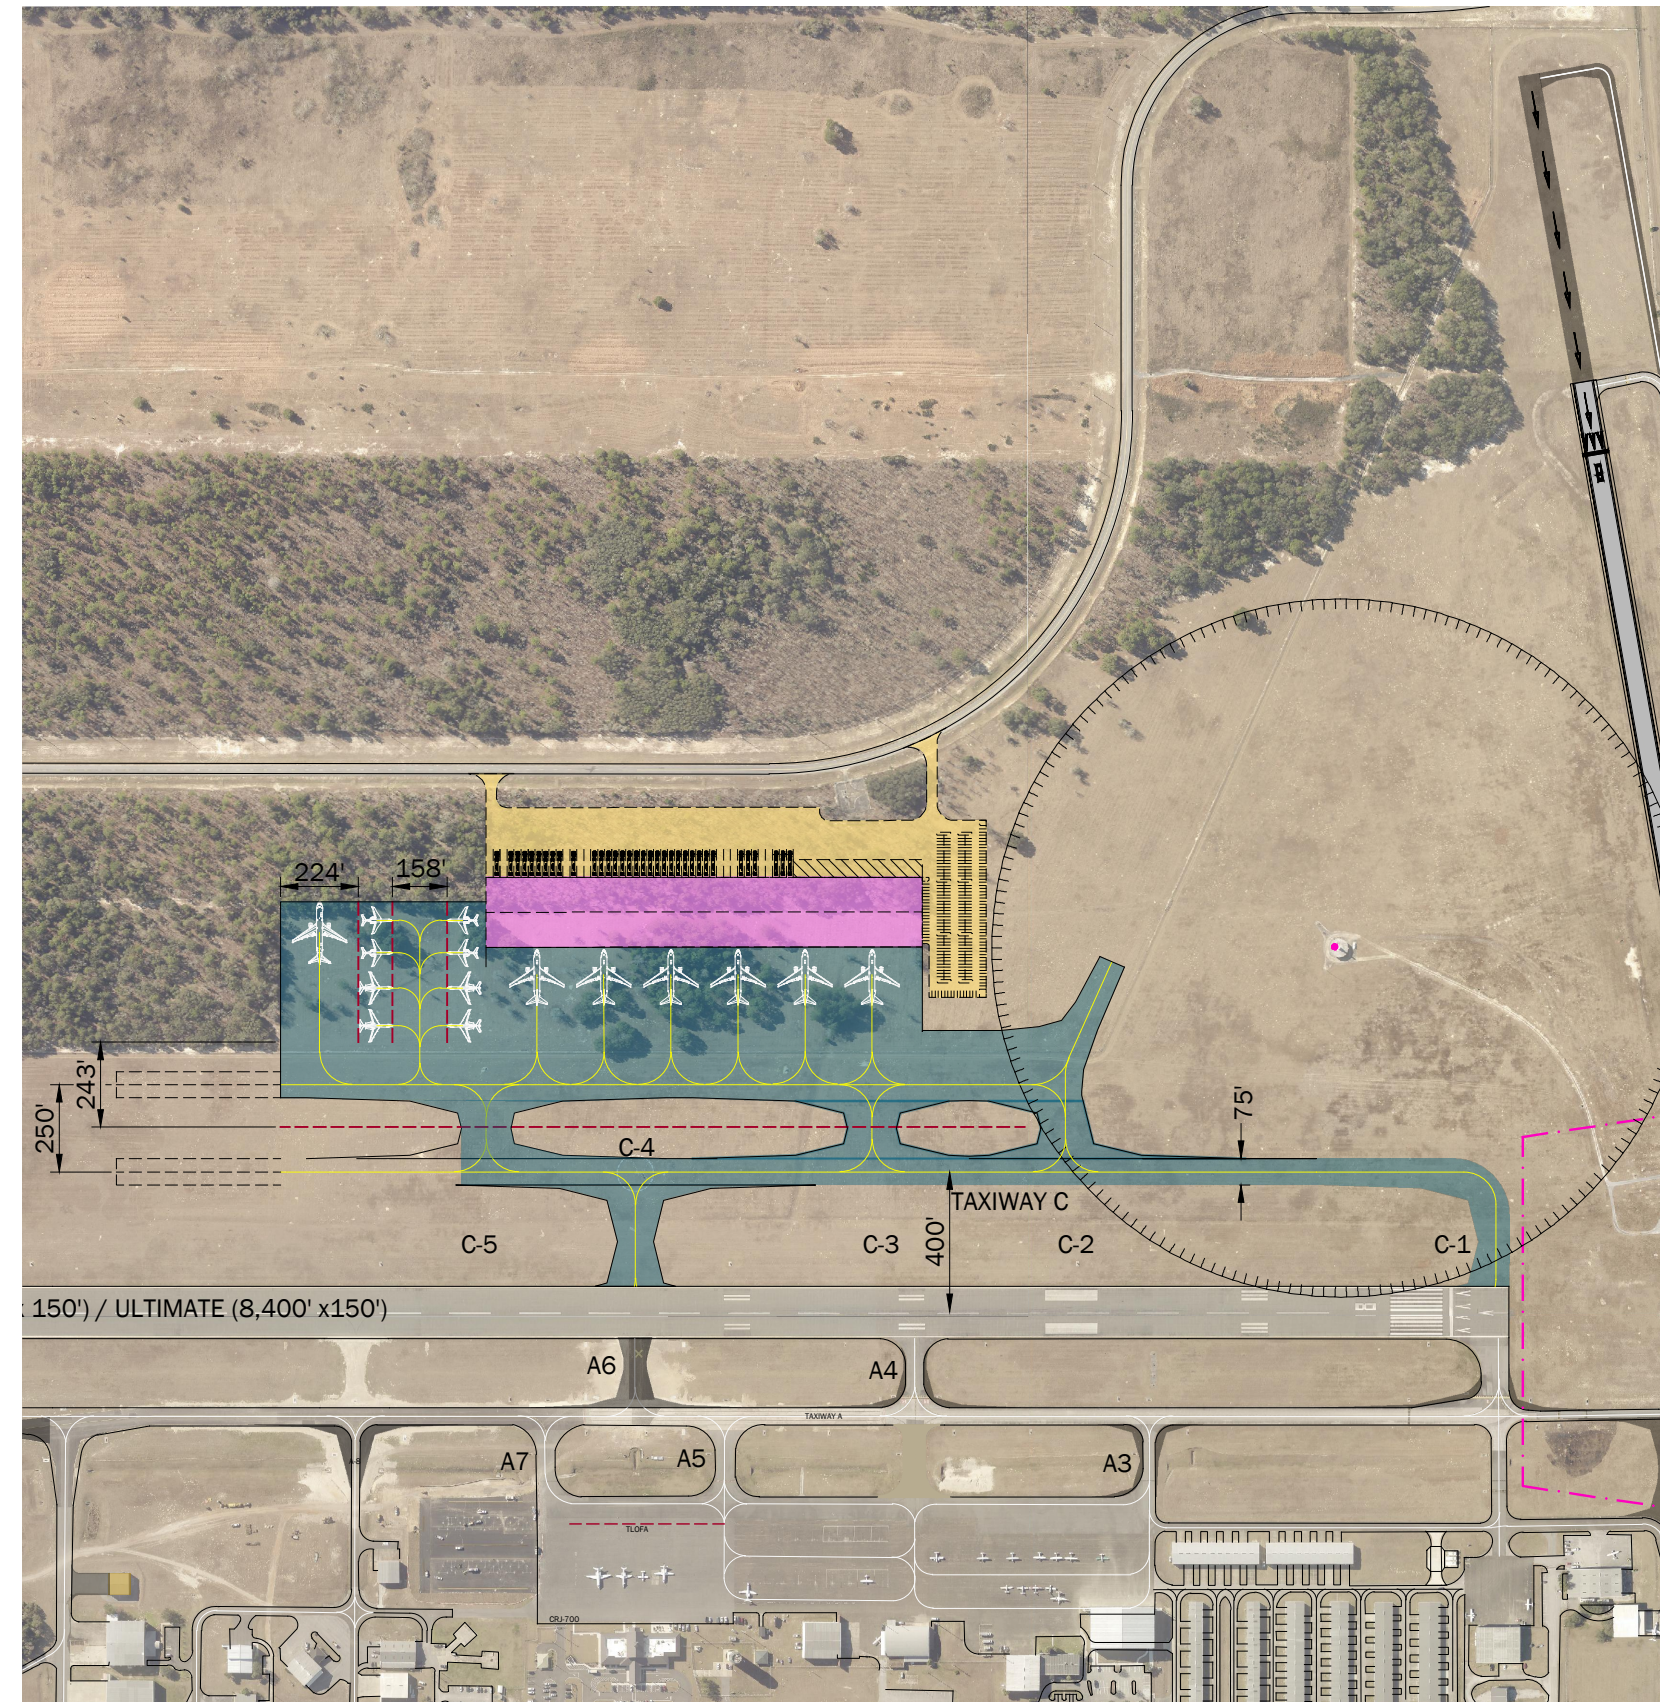

DRAWING: C:\Users\andrew.nazarkewych\Box\ICETPA\AVIATION\Ocala\Westside Development\EA GRAPHIC FOR BARRETT.dwg PLOTTED ON: 6/27/2023 12:18 PM PLOTTED BY: ANDREW NAZARKEWYCH