

B-233




NOTICE: There may be additional restrictions that are not recorded on this plat that may be found in the public records of this County.

MEADOW VIEW

ADDITION TO THE CITY OF OCALA

Being a subdivision of a portion of the NE 1/4 of Sec 19, Twp 15 S, R 22 E, more clearly described as that tract of land beginning at a point 138° 7' 38" E 23' of the SW Cor of the NE 1/4 of Sec 19, Twp 15 S, R 22 E, thence S 89° 23' E 792' thence N 3° W 934' thence N 89° 45' W 488' thence N 9° E 270' thence N 39° 51' W 304' thence S 14° W 270' thence S 3° E 980' to P.O.B.

Filed for record in the Office of the Clerk of the Circuit Court of Marion County, Florida, on the 14th day of March 1925 and duly recorded in Plat Book B on Page 233 on the 19th day of and record verified. WITNESS my hand and official seal this 14th day of March 1925. Clerk D.C.

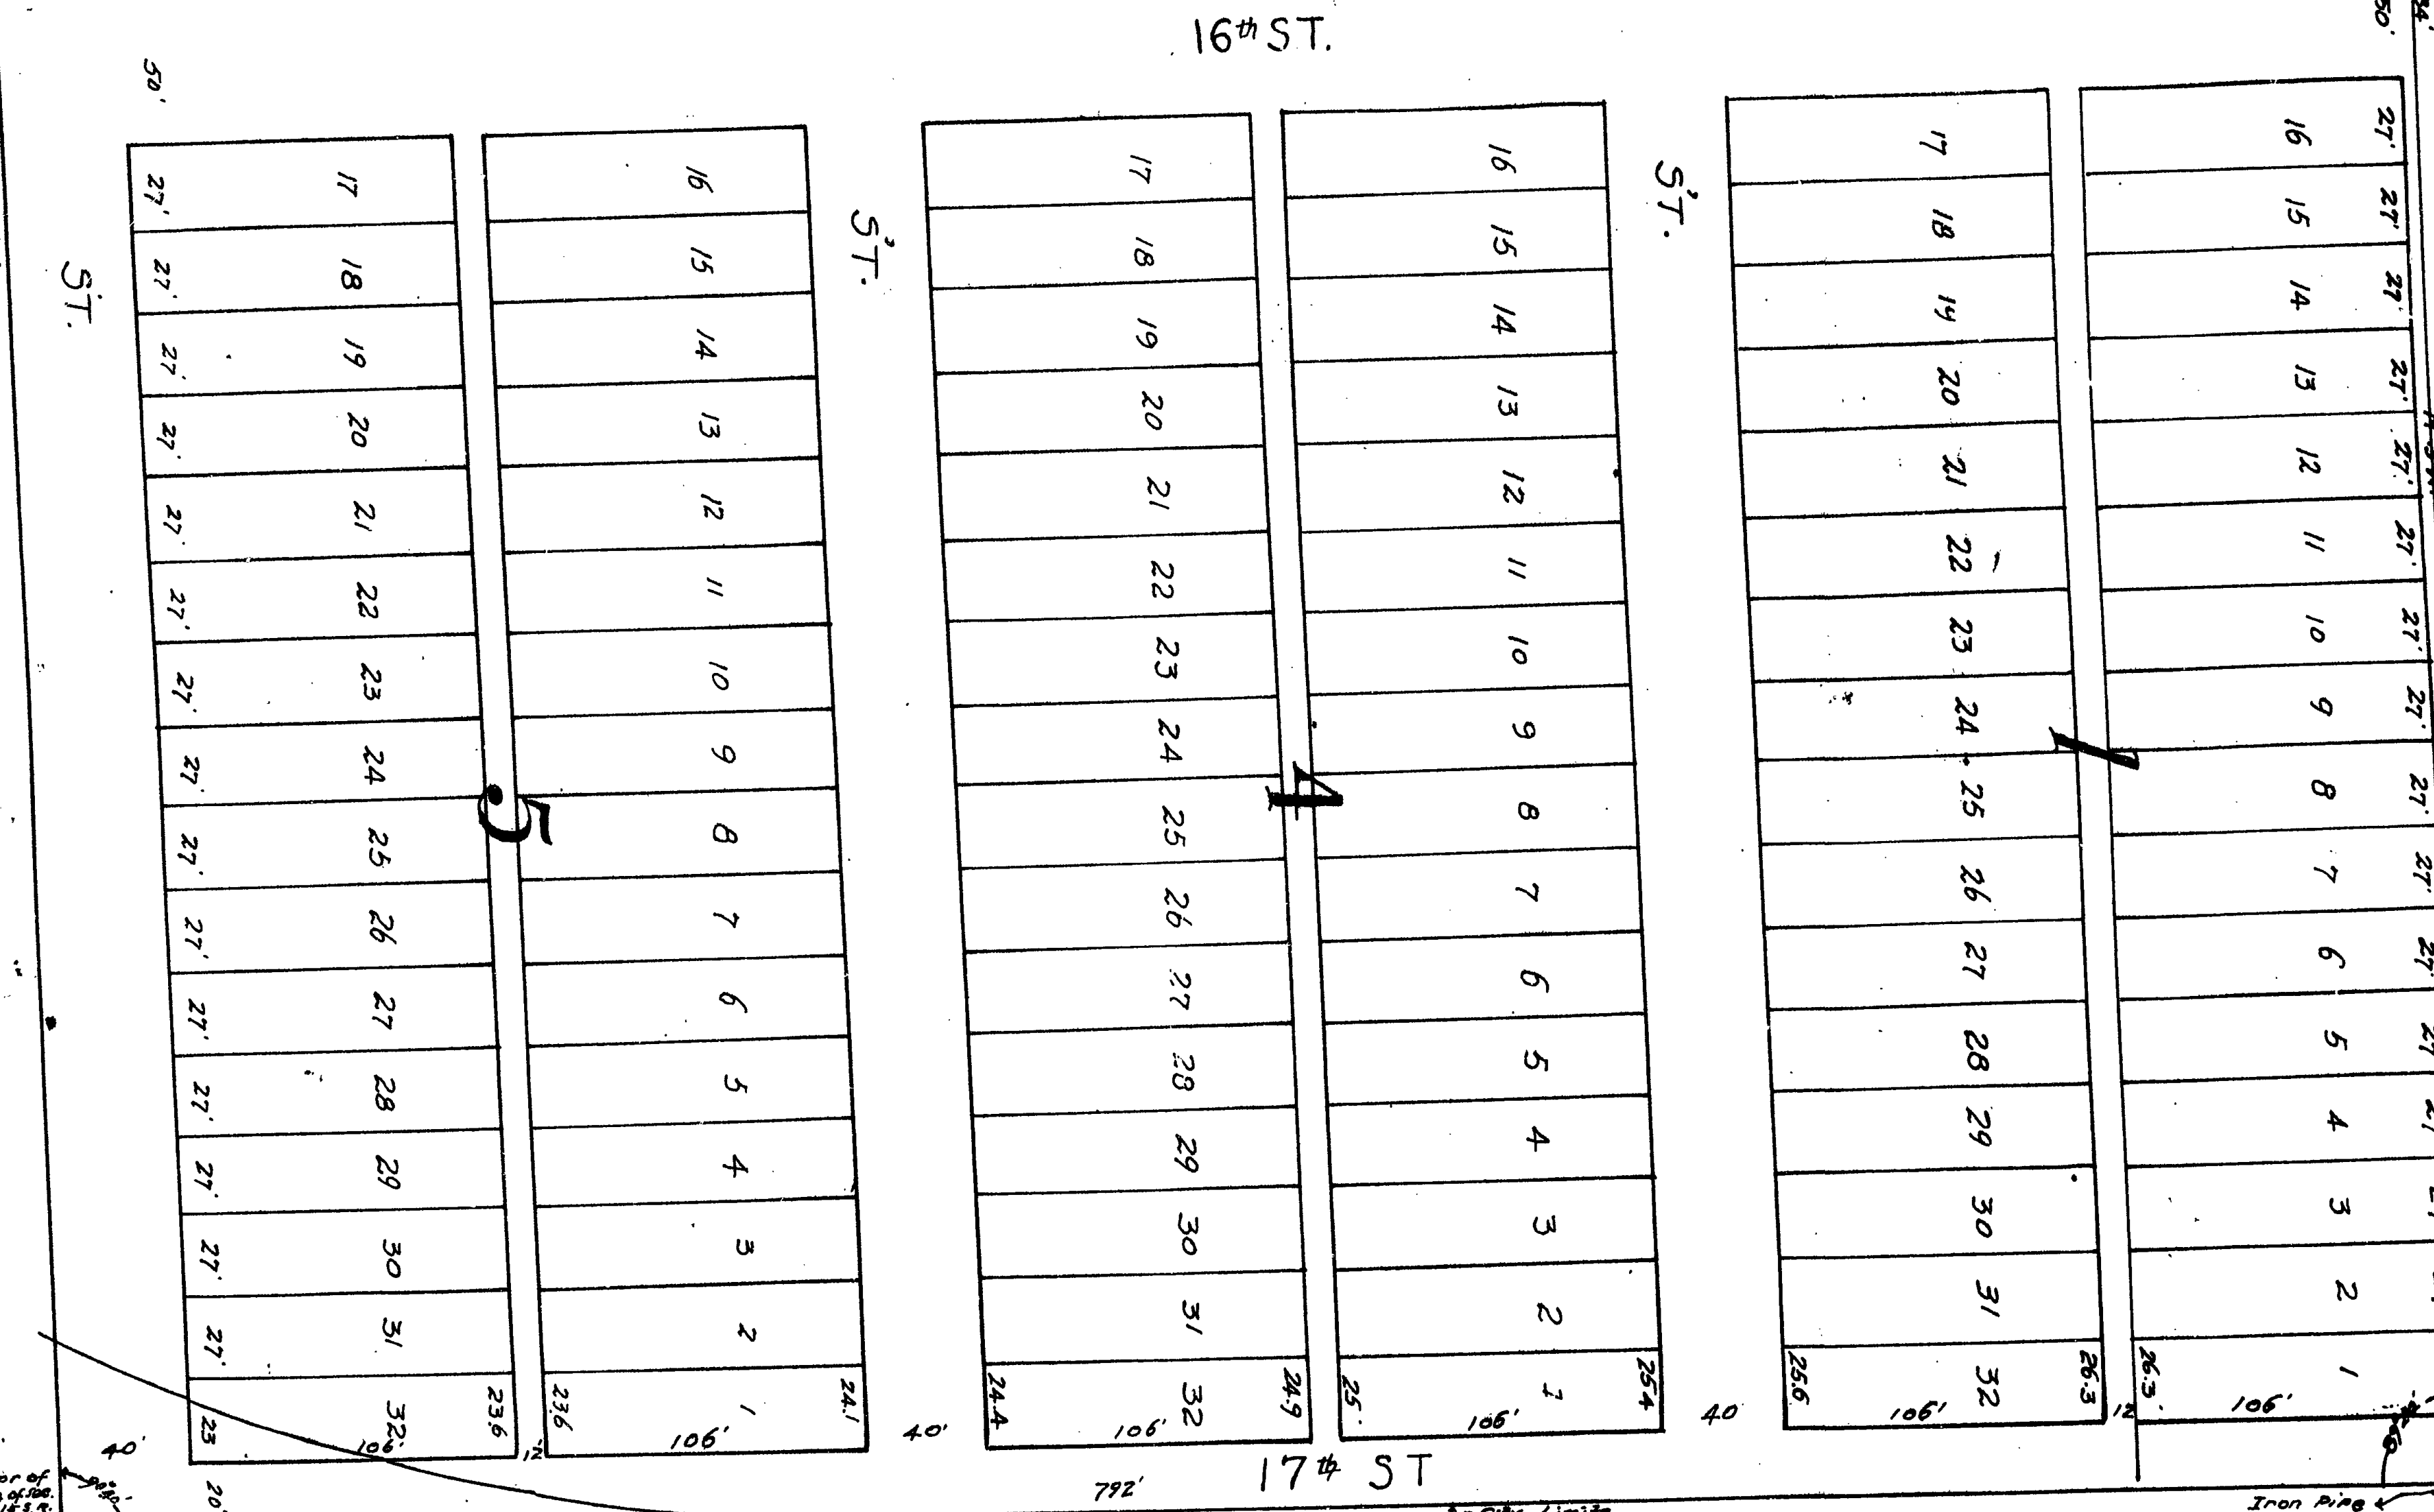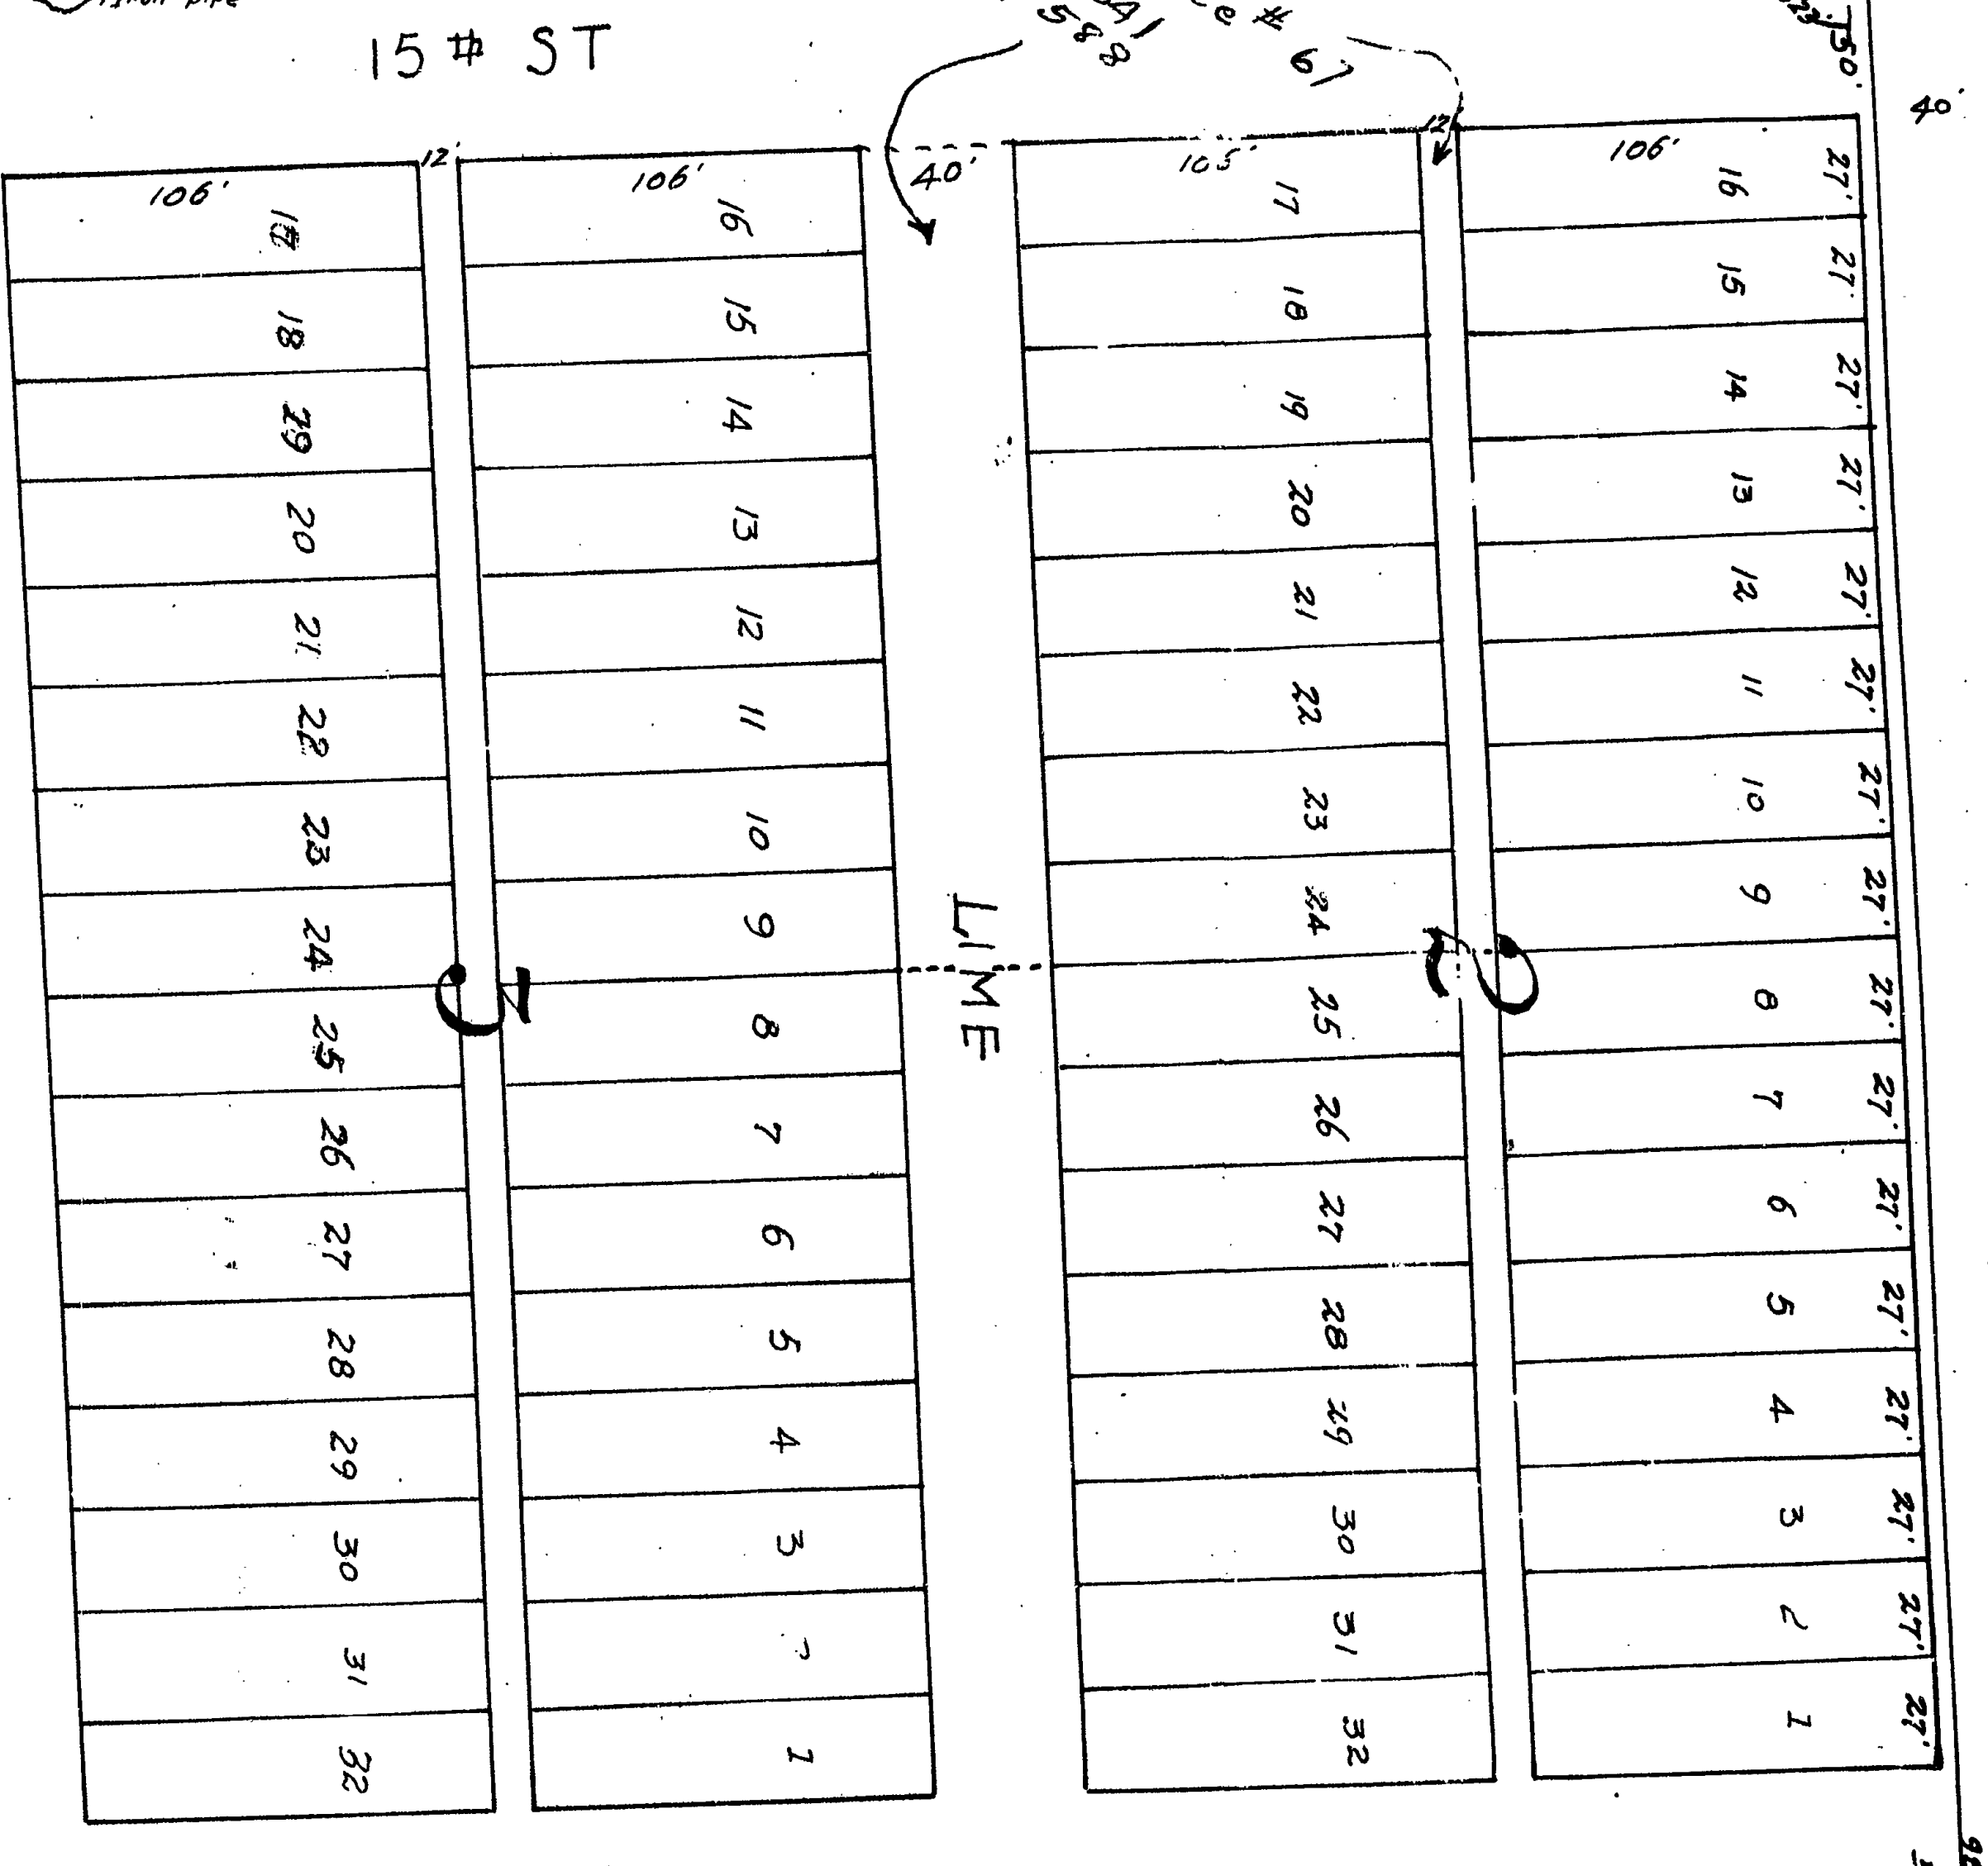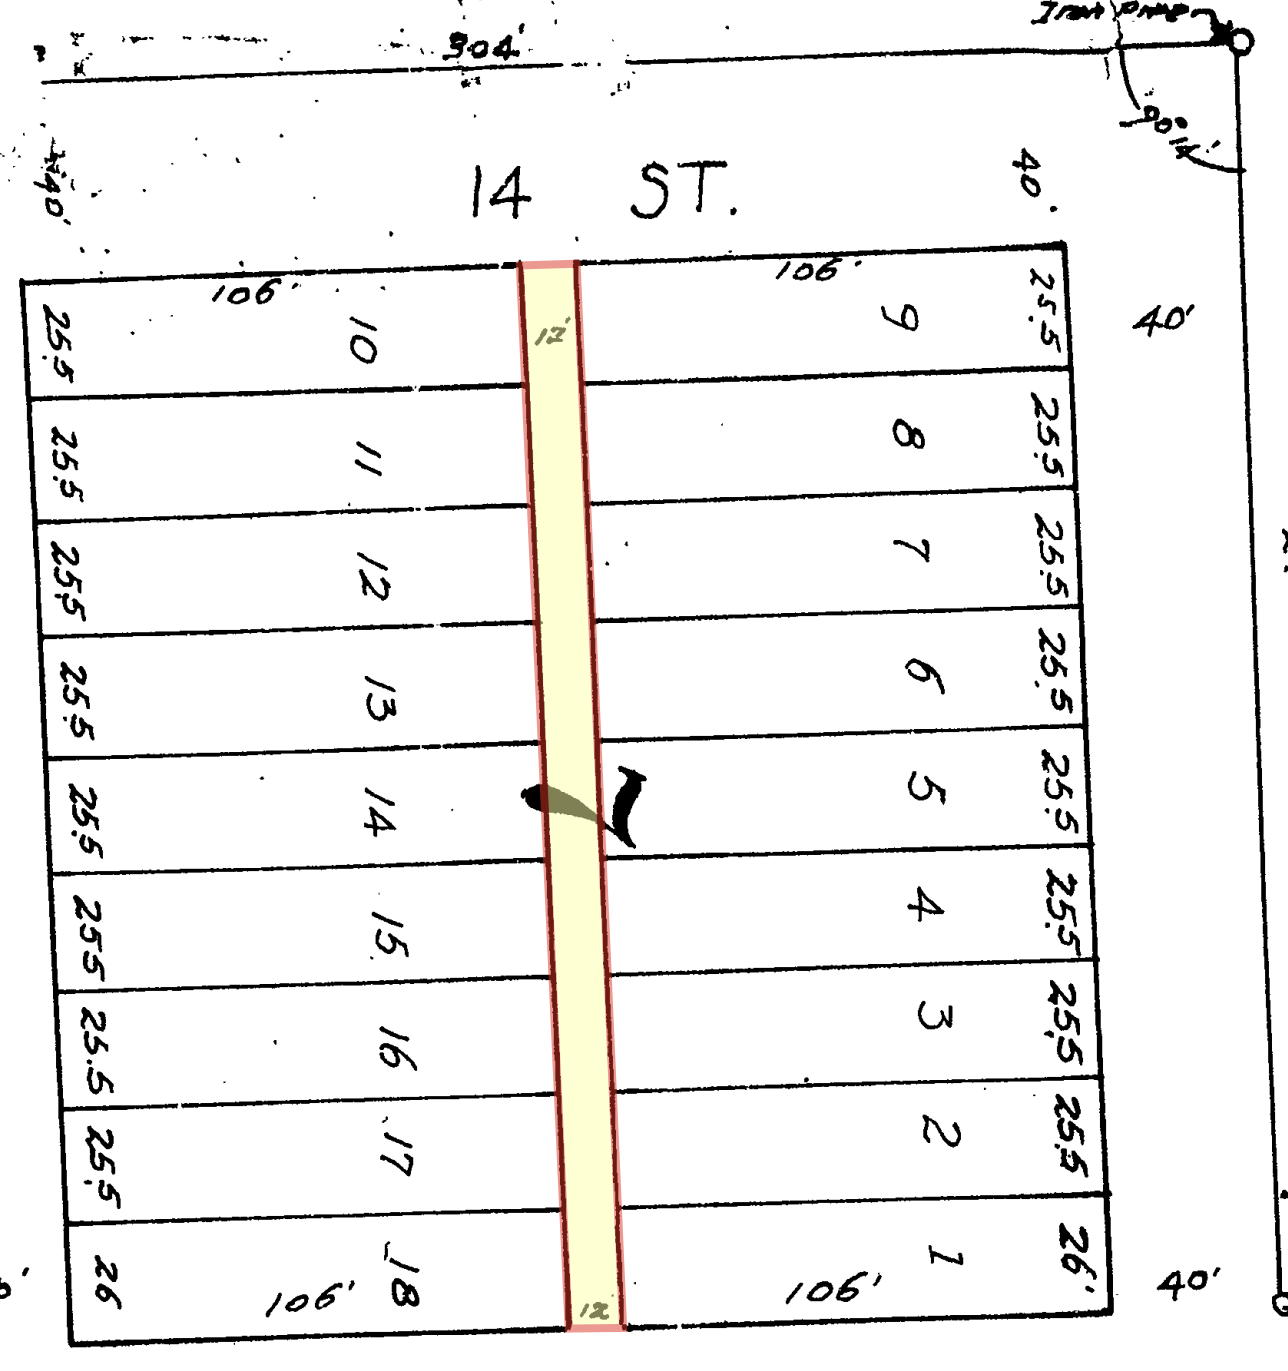

This plat is approved and the filing and recording thereof in the office of the clerk of the Circuit Court of Marion County is hereby authorized by James J. Taylor this the 19th day of March 1925 that he is the owner thereof and that the above is a correct plat of same James J. Taylor Sworn to and subscribed before me this day of March, 1925 Ola Potter

Scale 1" = 50'