


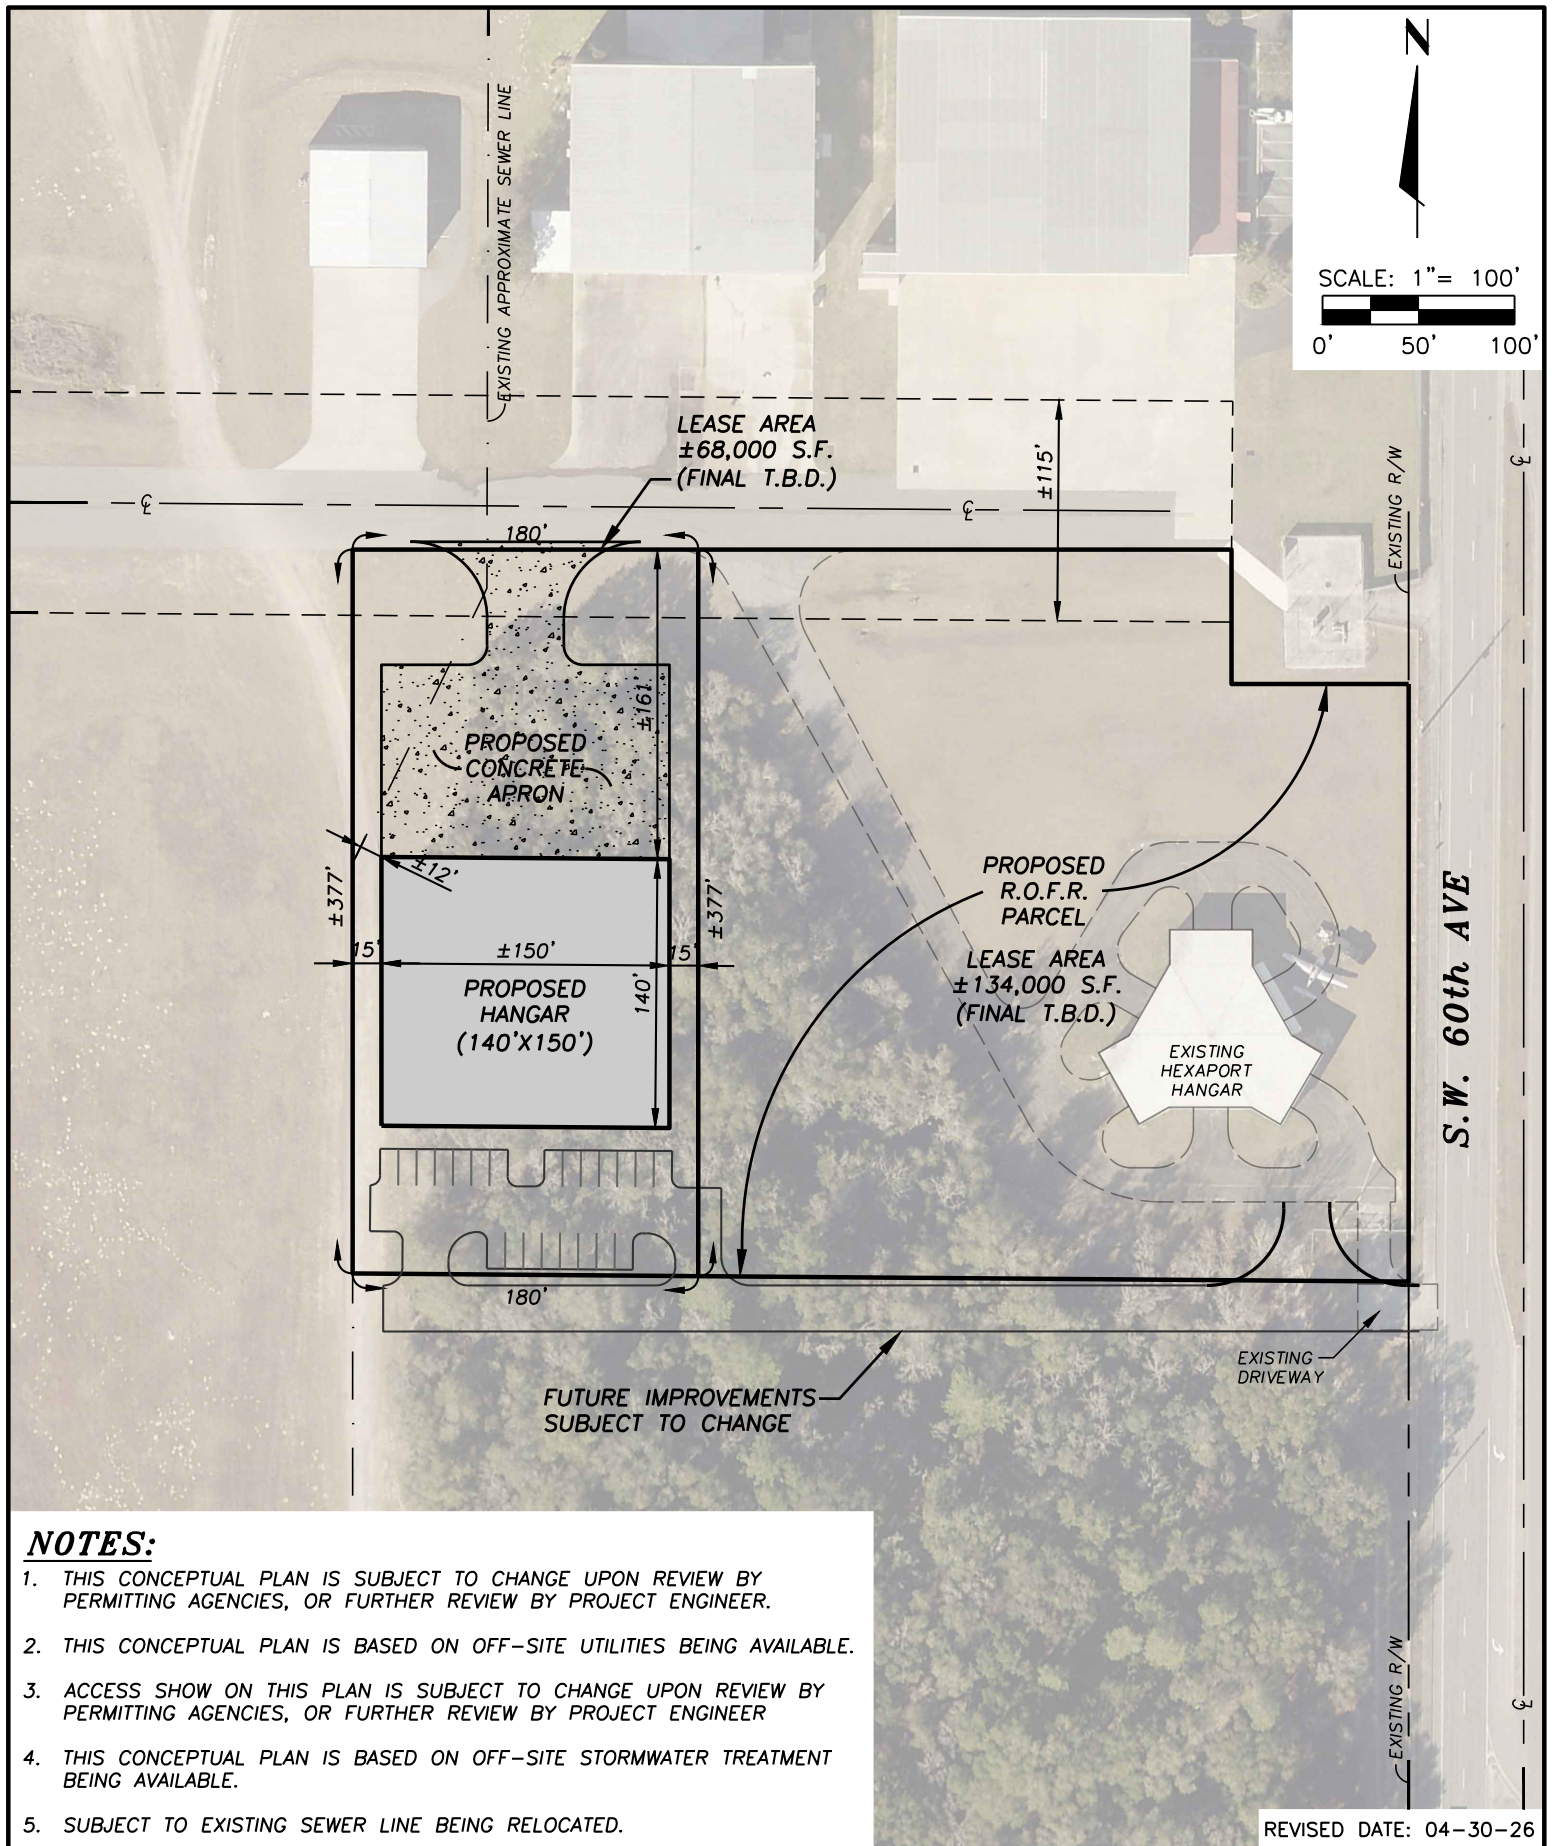

CONCEPTUAL PLAN #4A

**GRABBA LEAF
AIRPLANE HANGAR
CITY OF OCALA, FLORIDA**



**DAVIS DINKINS
ENGINEERING, P.A.**

CERTIFICATE OF AUTHORIZATION #28150

125 N.E. 1ST AVENUE
SUITE 2
OCALA, FL 34470
PHONE: (352) 854-5961