


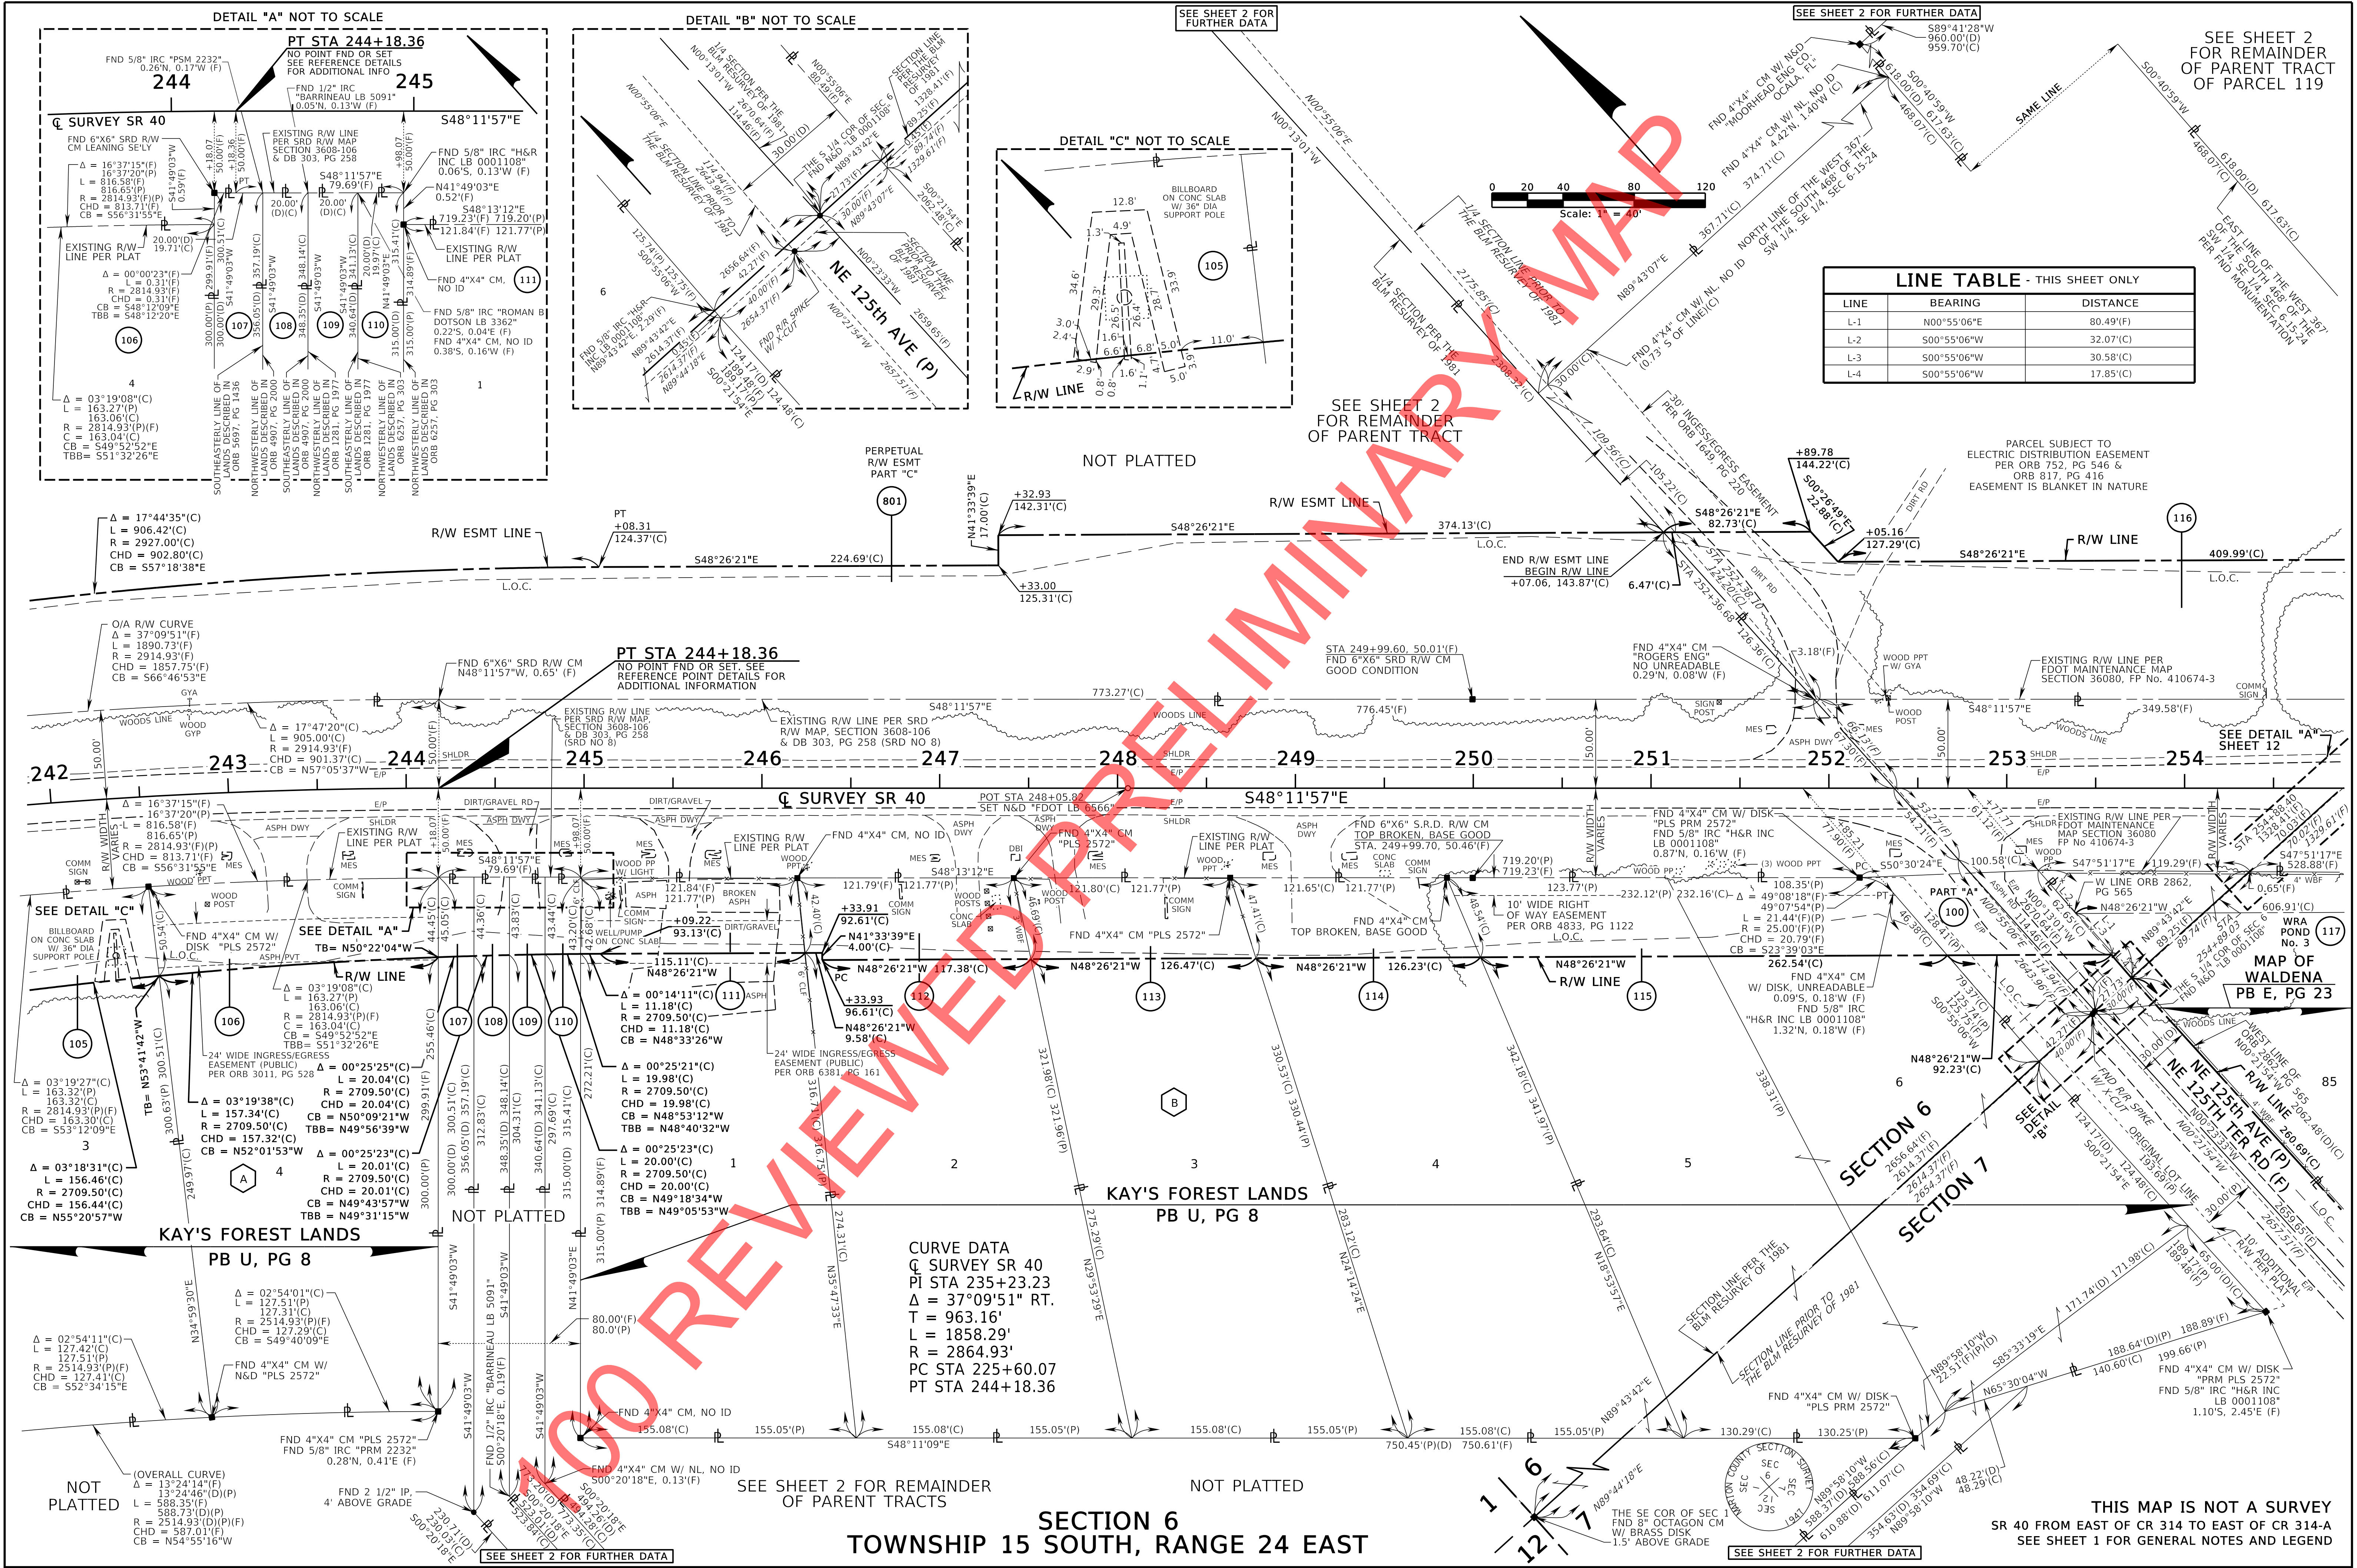

RIGHT OF WAY MAP

FLORIDA DEPARTMENT OF TRANSPORTATION
SURVEYING AND MAPPING

APPROVED BY: _____ DATE: 11/07/18
FOR DISTRICT SECRETARY

REVISION	BY	DATE	REVISION	BY	DATE
PRELIM	R. SMITH	07/08/13			
FINAL	R. SMITH	10/29/18			
CHECKED	J. CAMPBELL	10/29/18			

BY: R. SMITH DATE: 07/08/13
FINAL: R. SMITH DATE: 10/29/18
CHECKED: J. CAMPBELL DATE: 10/29/18

FED PROJ N/A
STATE ROAD No. 40

SECTION 36080
MARION COUNTY

MAPS PREPARED BY:
LOCHRANE ENGINEERING, INC.
L.B. No. 2856
FP No. 410674-3

DATA SOURCE:
SEE GENERAL NOTES
SCALE: 1" = 40'
SHEET 11 OF 45

11/08/2018

