


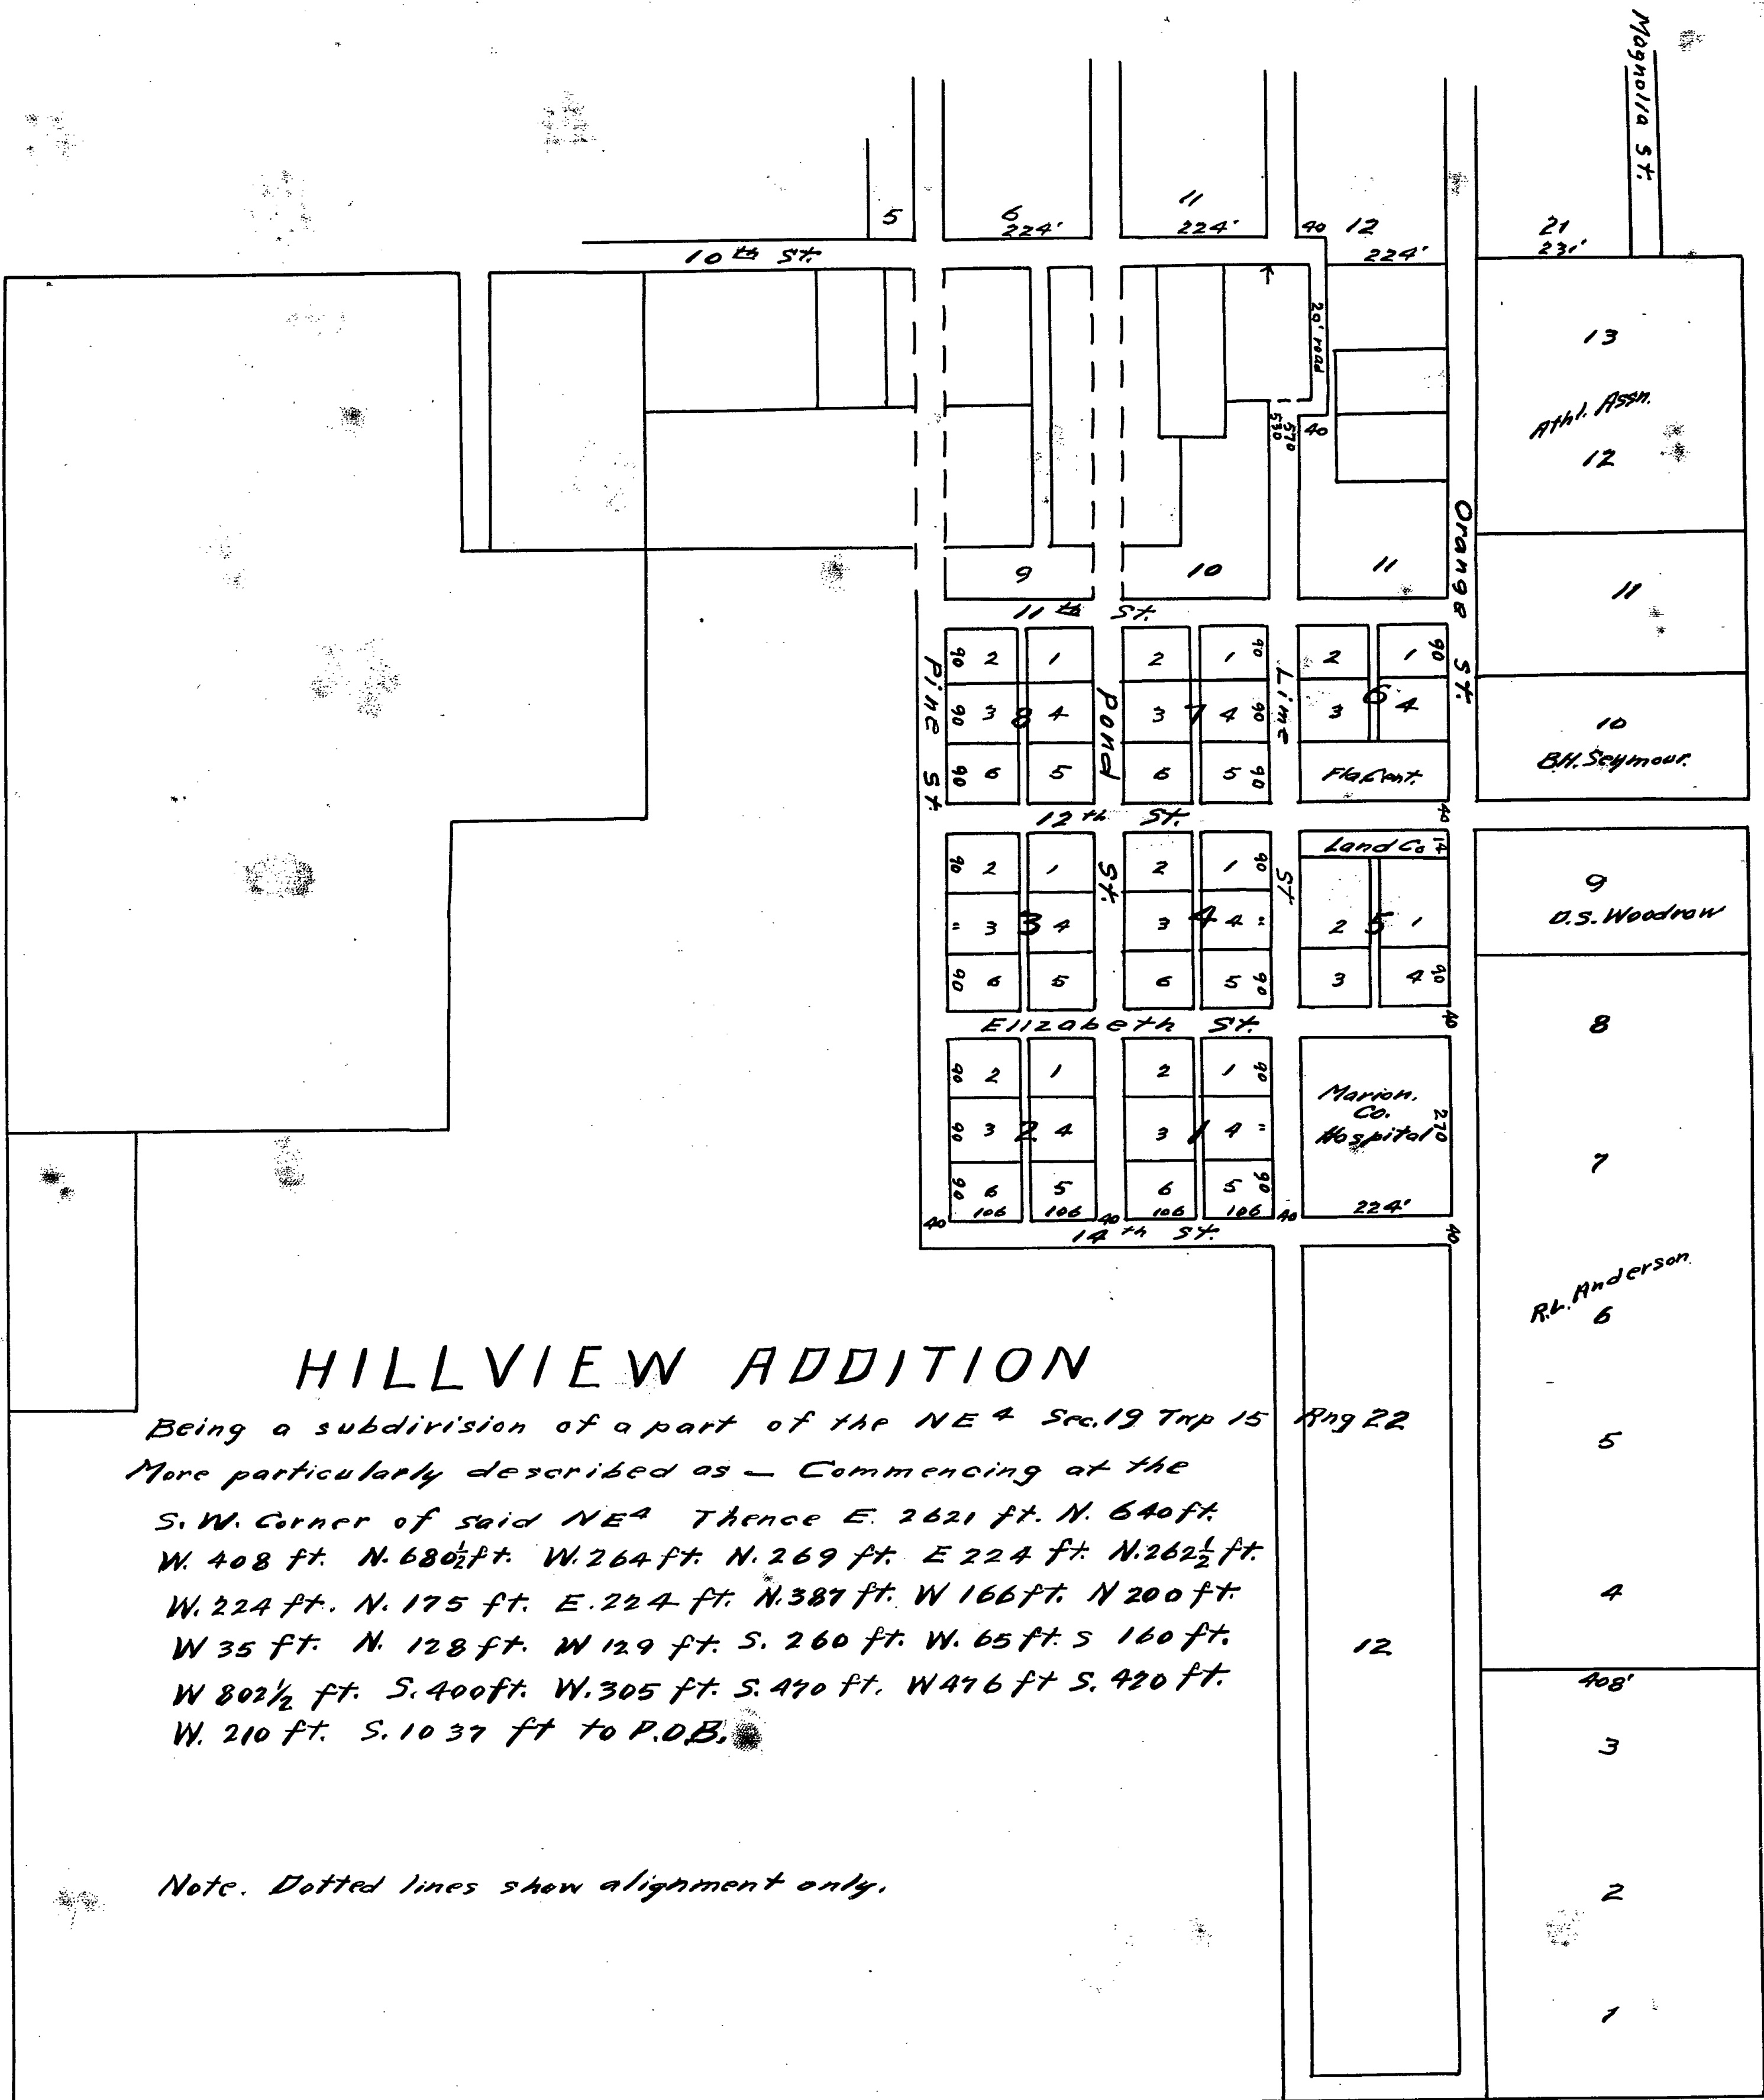

Scale 200' = 1"

HILLVIEW ADDITION

Being a subdivision of a part of the NE 4 Sec. 19 Twp 15 Rng 22
More particularly described as - Commencing at the
S. W. Corner of said NE 4 Thence E. 2621 ft. N. 640 ft.
W. 408 ft. N. 680 1/2 ft. W. 264 ft. N. 269 ft. E 224 ft. N. 262 1/2 ft.
W. 224 ft. N. 175 ft. E. 224 ft. N. 387 ft. W. 166 ft. N 200 ft.
W 35 ft. N. 128 ft. W 129 ft. S. 260 ft. W. 65 ft. S 160 ft.
W 802 1/2 ft. S. 400 ft. W. 305 ft. S. 470 ft. W 476 ft S. 420 ft.
W. 210 ft. S. 1037 ft to P.O.B.

Note. Dotted lines show alignment only.

SW corner
P.O.B. of Description

A true copy of original, filed and
entered of record this Nov. 30, 1914.
R.H. Nugent, Clerk.
By M.E. Goddard, D.C.

NOTICE: There may be additional
restrictions that are not recorded on this
plat that may be found in the public
records of this County.