



EXHIBIT D

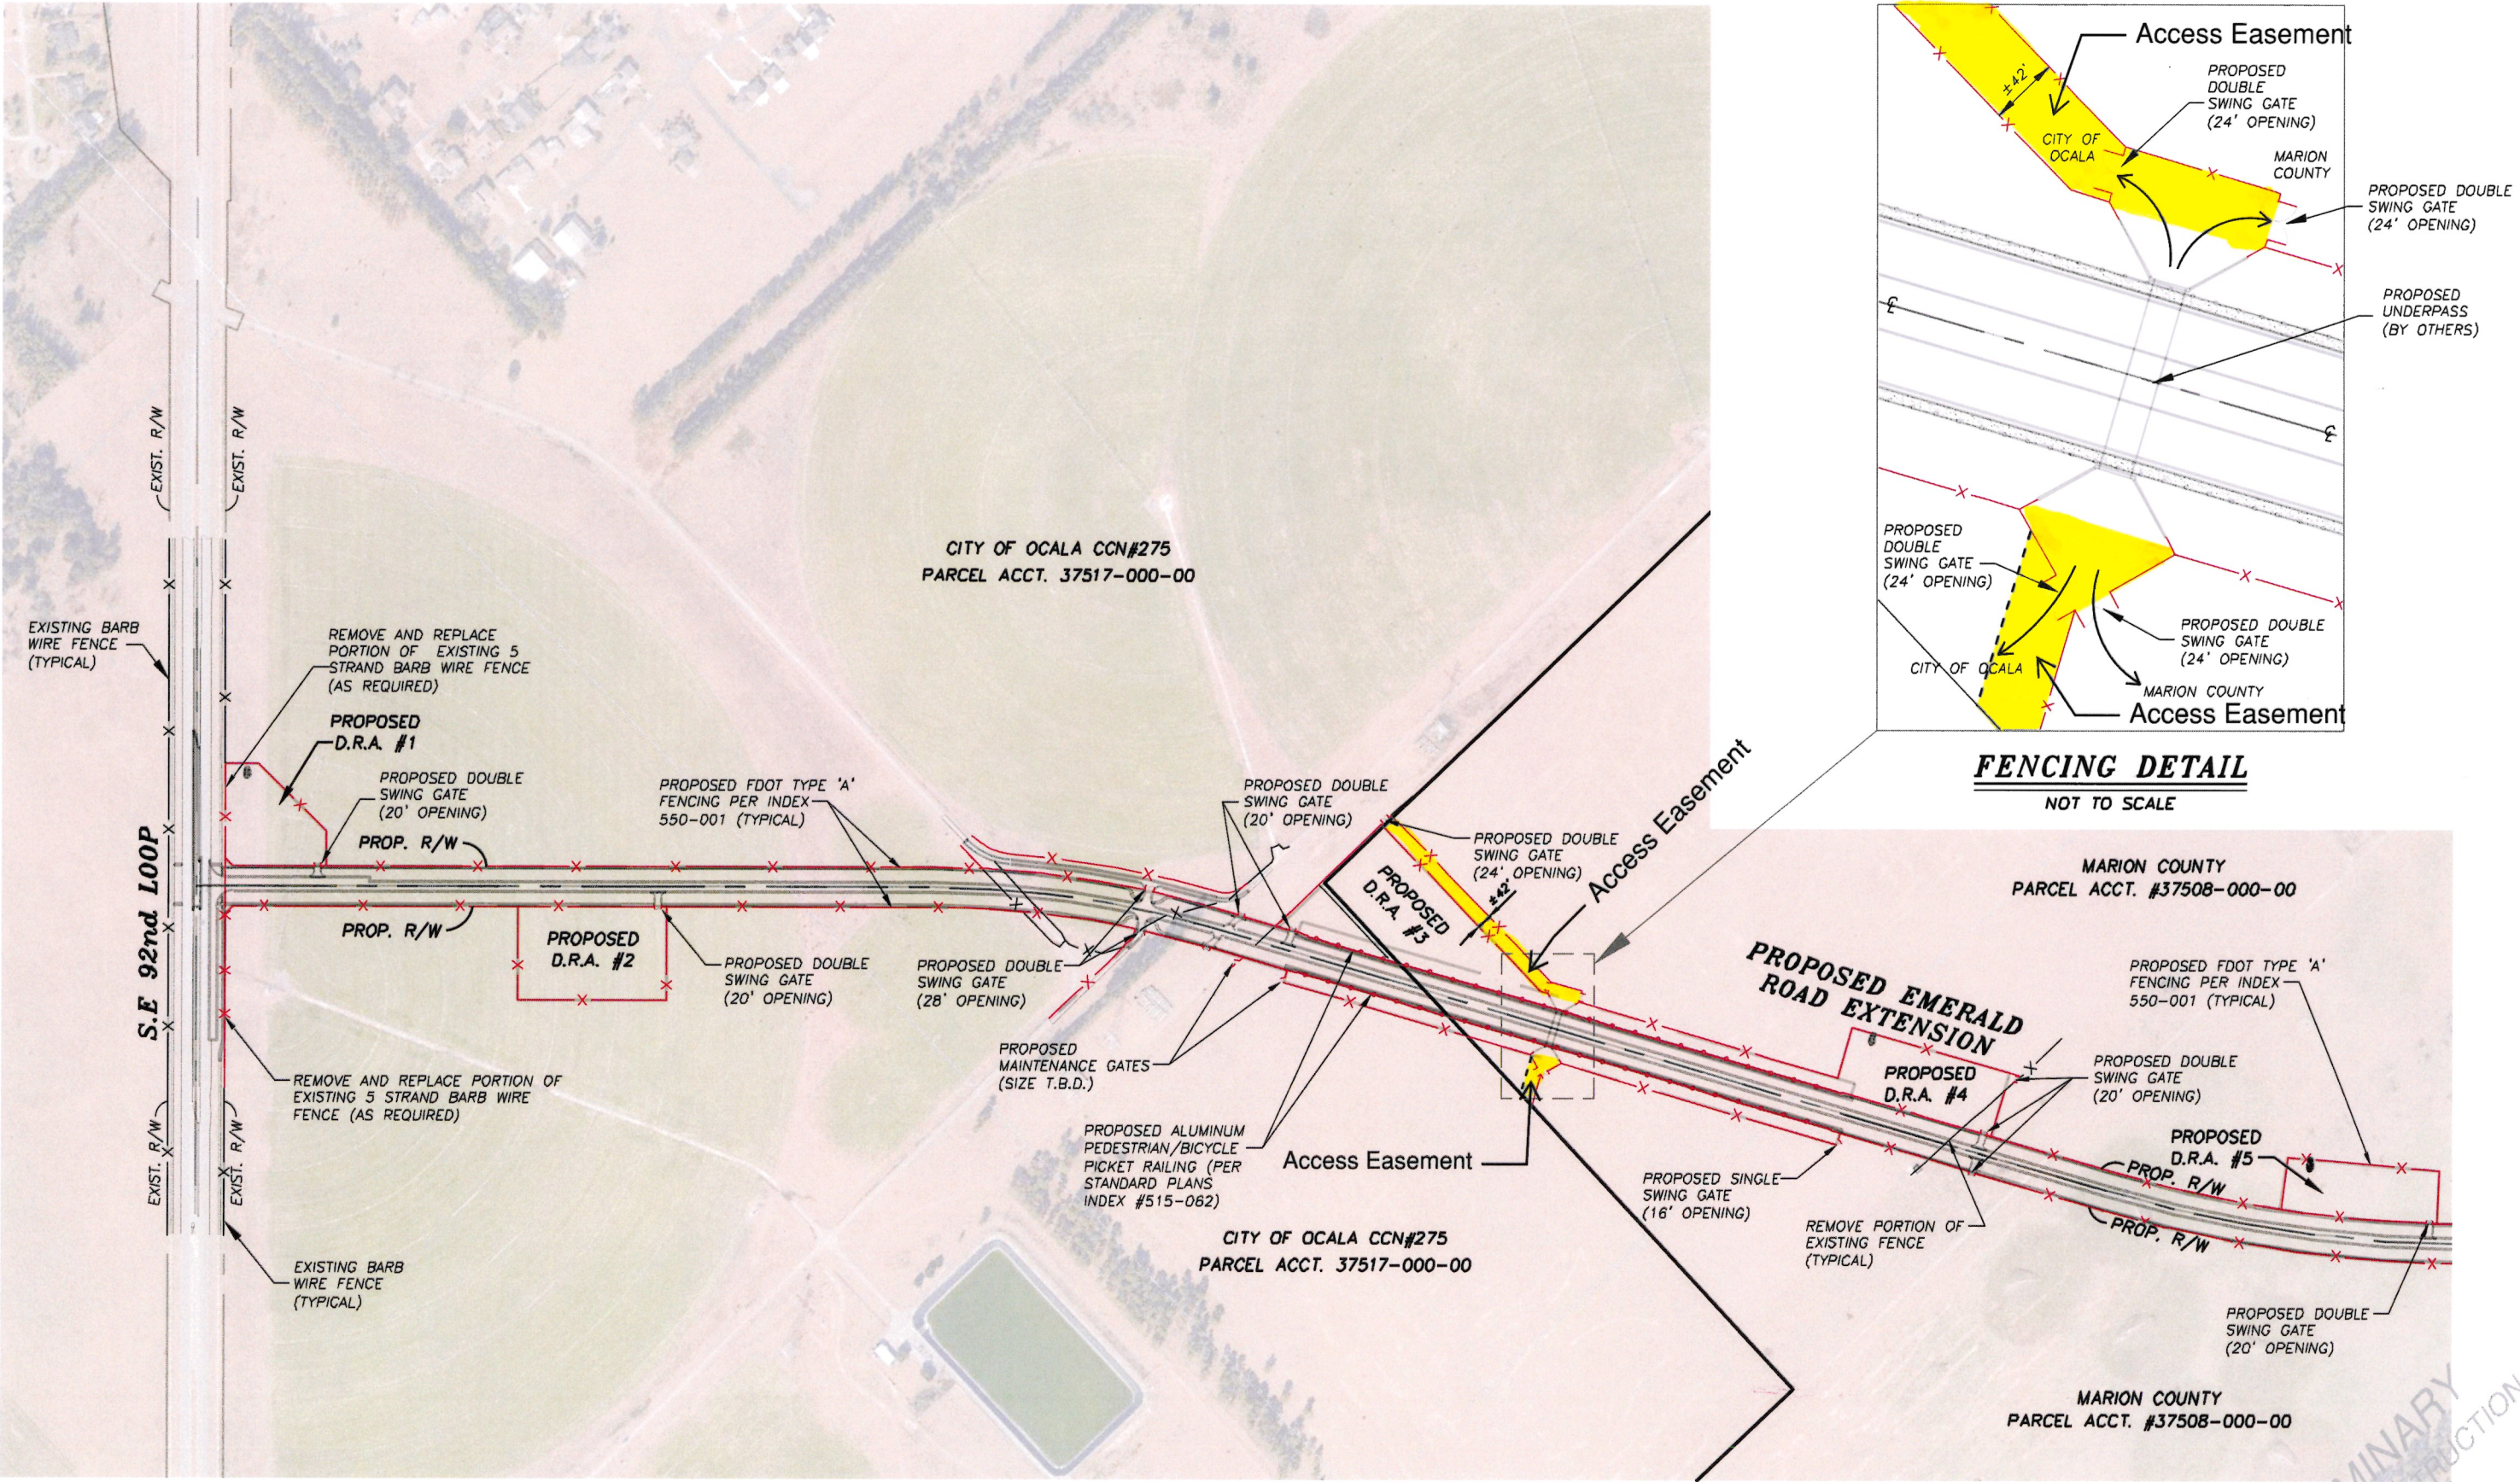

BOARD OF COUNTY COMMISSIONERS
MARION COUNTY, FLORIDA
OFFICE OF THE COUNTY ENGINEER
412 SE 25th AVENUE
OCALA, FL 34471

2	PER COUNTY REVIEW	08-29-24
1	ORIGINAL ISSUE	04-17-24
NO	REVISION	DATE
DESIGN: D.D./J.S. DRAW: J.S./S.U. CHECK: D.L.D.		

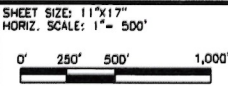

PROPOSED FENCE EXHIBIT w/ACCESS EASEMENT
EMERALD ROAD EXTENSION
MARION COUNTY, FLORIDA



2201 S.E. 30th AVENUE
SUITE 302-1
OCALA, FL 34471
PHONE: (352) 854-5961