

Item 209, City of Ocala
Ross Prairie to Shaw Line Easements
Project #: F21004201
Property ID: 1200493 Land Unit: 2829451



Prepared By:
Manny R. Vilaret, Esquire
Vilaret Law, PLLC
10901 Danka Circle, Suite C
Saint Petersburg, Florida 33716

EASEMENT

KNOW ALL MEN BY THESE PRESENTS, the undersigned, successors, and assigns (GRANTOR herein), in consideration of the sum of One Dollar (\$1.00) and other valuable consideration, the receipt of which is hereby acknowledged, grant and convey to **DUKE ENERGY FLORIDA, LLC, a Florida limited liability company d/b/a DUKE ENERGY** (GRANTEE herein), Post Office Box 14042, St. Petersburg, Florida 33733, its successors, assigns, lessees, licensees, transferees, permittees, and apportionees, the right, privilege and easement to construct, remove, reconstruct, operate, and maintain in perpetuity overhead and/or underground electric transmission and distribution lines, communication systems and related facilities for providing electric energy services, and communications services (but only as used by GRANTEE in connection with the delivery of electric energy services) and the transmission of any and all present or future form of communication by any present or future means or method (including, with respect to all grants herein, supporting structures, communication and other wires, fiber optics, guys, anchors, attachments and accessories desirable in connection therewith) all of which may be installed or constructed over, under, upon, across, through and within the following described lands in Marion County, Florida, and referred to hereinafter as the Easement Area to wit:

See Exhibit "A", attached hereto, incorporated herein, and by this reference made a part hereof.

Tax Parcel Number: **23877-000-01**

Together with the right to construct, install, operate, utilize, patrol, inspect, alter, improve, repair, rebuild, relocate or remove such lines, systems and supporting structures (including poles) and related facilities, including the right to increase or decrease the number and type of supporting structures (including poles), wires and voltage (not to exceed 230kV), adjust the centerline within the Easement Area and to build, maintain and protect such roadways as may reasonably be required for these purposes.

GRANTEE shall have all other rights and privileges reasonably necessary or convenient for the safe and efficient operation and maintenance of said electric transmission and distribution lines, communication systems and related facilities, including (i) the right to trim, cut, remove, and keep clear trees, limbs and undergrowth within said Easement Area and the right to cut down at any time and from time to time, in GRANTEE's sole discretion, any tree standing outside the Easement Area which if felled, or upon falling, could fall within five (5) feet of any conductor or other facility included within said Easement Area, and further including (ii) the reasonable right to enter upon adjoining lands of the GRANTOR by such route or routes, including private roads and ways then existing thereon, on foot or by conveyance, with materials, supplies, and equipment as may be desirable for the purpose of exercising all rights herein granted and further including (iii) the right to install gates a minimum of sixteen (16) feet in width if GRANTOR has installed a fence within or across the Easement Area, along with GRANTEE's lock linked with GRANTOR's lock and further including (iv) the right to relocate any listed or protected plant or animal species found within the Easement Area to another location within the Easement Area. As a result of said relocations, GRANTEE hereby agrees to restore the Easement Area to as near as practicable to the original condition.

GRANTOR covenants and agrees that no trees, buildings, structures, ponds, or obstacles will be located or constructed within the Easement Area nor shall ground elevation be altered more than two (2) feet.

GRANTOR shall have all other rights in and to said Easement Area not inconsistent with (i) GRANTEE's right to the safe and efficient operation and maintenance of said electric transmission and distribution lines, communications systems and related facilities, including clear, continuous access within the Easement Area, (ii) GRANTEE'S right-of-way utilization or encroachment guidelines, or (iii) any federal, state, or local laws, rules, or regulations; including, but not limited to, the right to utilize said Easement Area for (a) ingress and egress, (b) general farming, (c) construction, maintenance and travel over roads and streets across the Easement Area.

PROVIDED FURTHER, that notwithstanding anything to the contrary set forth in this Easement, each Party agrees to indemnify, defend and hold harmless the other, its officers, board members, agents, representatives and employees from and against any and all fines, suits, claims, demands, penalties, liabilities, costs or expenses, losses, settlements, judgments and awards and action of whatever kind or nature arising out of the Easement, including attorney's fees and costs (and costs and fees on appeal as well as for litigating the issue of the amount of fees to be awarded), and damages (including, but not limited to, actual and consequential damages) arising from any negligent, willful or wrongful misconduct, knowing misrepresentation or breach of the Easement by such Party, its officers, board members, agents, representatives or employees. Notwithstanding anything to the contrary set forth in the Easement, Grantor's obligation to indemnify Grantee, if any, for any reason or purpose, whether sounding in contract, tort, or otherwise, is limited and shall not exceed the limits set forth in Section 768.28, Florida Statutes (2023). This Section shall survive the termination of the Agreement. Pursuant to Section 768.28, Florida Statutes, nothing in the agreement may require Grantor to indemnify or insure Grantee for Grantee's negligence.

PROVIDED, HOWEVER, that as a condition precedent to the exercise of any such right other than ingress and egress, GRANTOR, covenants and agrees to obtain a prior written determination that the exercise of such right is not inconsistent with the safe and efficient operation and maintenance of said electric transmission and distribution lines and communications systems or with any of the foregoing guidelines or laws. Grantee's prior written determination shall not be unreasonably withheld, conditioned or delayed.

GRANTOR warrants and covenants that they have the right to convey to GRANTEE this easement, and that GRANTEE shall have quiet and peaceful possession, use and enjoyment of same.

All covenants, terms, provisions and conditions herein contained shall inure and extend to and be obligatory upon the successors, lessees and assigns of the respective parties hereto.

[remainder of page intentionally left blank; signature page to follow]

IN WITNESS WHEREOF, the said GRANTOR has hereunto affixed its hand and seal this _____ day of _____, 2026.

GRANTOR:
CITY OF OCALA, a Florida Municipal Corporation, under the laws of the State of Florida

ATTEST:

Angela B Jacobs, City Clerk
151 SE Osceola Avenue, Ocala FL 34471
Address

Ire Bethea, Sr.
President, Ocala City Council

William E Sexton, City Attorney
151 SE Osceola Avenue, Ocala FL 34471
Address

City's mailing address:
151 SE Osceola Avenue
Ocala FL 34471

State of Florida)
County of Marion) ss

The foregoing instrument was acknowledged before me by means of physical presence or online notarization, this _____ day of _____, 2026, by **Ire Bethea, Sr.** as **President of the Ocala City Council** of the **City of Ocala, Florida, a Florida municipal corporation**, on behalf of the City. He personally appeared before me at the time of notarization and is personally known to me.

NOTARY SEAL

Notary Public

Name typed, printed or stamped
My Commission Expires: _____

Legal Description:

Parcel #23877-000-01

A portion of a parcel recorded in Official Records Book 4905, Page 332, public records of Marion County, Florida, lying in Section 03, Township 16 South, Range 21 East, described as follows:

Commence at the southeast corner of said Section 03, Township 16 South, Range 21 East; thence North 00°20'36" East, along the east line of said section, a distance of 83.96 feet to the south line of said parcel for the Point of Beginning; thence North 88°59'56" West, along the south line of said parcel, a distance of 100.01 feet to the west line of said parcel; thence North 00°20'36" East, along said west parcel line, a distance of 2561.84 feet; thence North 00°20'46" East, along the west line of said parcel, a distance of 1178.27 feet to the north line of said parcel; thence South 89°39'14" East, along said north parcel line, a distance of 100.00 feet to the east line said parcel and east line of said Section 03; thence South 00°20'46" West, along the east line of said parcel and said east section line, a distance of 1178.27 feet; thence South 00°20'36" West, along the east line of said parcel and said east section line, a distance of 2562.98 feet to the Point of Beginning.

Contains 8.59 acres (374,068 Square Feet)

Surveyor's Notes:



1. North and the bearings shown hereon are referenced to the East line of Section 03, Township 16 South, Range 21 East, as being North 00°20'36" East.
2. All measurements shown hereon are in U.S. Survey Feet.
3. An abstract of title was not performed by or furnished to Pickett and Associates, LLC. Any easements or encumbrances that may appear as a result of said abstract are not warranted by this sketch.
4. Legal description was prepared by Pickett and Associates, LLC per client request and is based on deeds of record and a field survey to locate the controlling corners needed to establish the parcels, right-of-way and easement shown in the legal description and sketch hereon.
5. This sketch meets the applicable "Standards of Practice" as set forth by the Florida Board of Professional Surveyors and Mappers in Rule 5J-17.051-.053, Florida Administrative Code. Not valid without the original signature and the raised seal or the electronic signature and computer generated seal of a Florida Licensed Surveyor and Mapper.
6. Additions or deletions to survey maps or reports by other than the signing party or parties is prohibited without written consent of the signing party or parties.

02/21/2025

Gregory A. Prather, P.S.M. Florida Registration No. P.S.M. 5135
 PICKETT AND ASSOCIATES, LLC Florida Registration No. LB 364

DATE

209-SD04-RPS-02202025.DWG

 <p>PICKETT® SURVEYING • ENGINEERING</p> <p>3710 AIRPORT COMMERCE DR. STE. 10 LAKELAND, FLORIDA 33811 L.B. NUMBER 364 (863) 533-9095 www.pickettusa.com</p>	CERTIFIED TO: DUKE ENERGY FLORIDA, LLC DESCRIPTION SKETCH CITY OF OCALA NEW ROSS PRAIRIE TO SHAW TRANSMISSION LINE	 <p>DUKE ENERGY®</p> <p>550 S. TRYON STREET CHARLOTTE, N.C. 28202 TELEPHONE NO. (704)382-2361</p>																
	<table border="1" style="width: 100%; border-collapse: collapse;"> <tr> <td style="width: 15%;">REVISIONS</td> <td style="width: 10%;">2</td> <td style="width: 15%;">01/08/25</td> <td style="width: 10%;">TEDS</td> </tr> <tr> <td></td> <td>3</td> <td>02/20/25</td> <td>JJC</td> </tr> </table>		REVISIONS	2	01/08/25	TEDS		3	02/20/25	JJC	<table border="1" style="width: 100%; border-collapse: collapse;"> <tr> <td style="width: 15%;">DRAWN</td> <td style="width: 15%;">CHECK</td> <td style="width: 10%;">SCALE: N/A</td> <td style="width: 10%;">WO: 47186816</td> </tr> <tr> <td>TEDS</td> <td>DJE</td> <td>DATE: 05/01/24</td> <td>SITE: 1200493 LU: 2829451</td> </tr> </table>	DRAWN	CHECK	SCALE: N/A	WO: 47186816	TEDS	DJE	DATE: 05/01/24
REVISIONS	2	01/08/25	TEDS															
	3	02/20/25	JJC															
DRAWN	CHECK	SCALE: N/A	WO: 47186816															
TEDS	DJE	DATE: 05/01/24	SITE: 1200493 LU: 2829451															
Vendor PROJECT No. 24-DEF-2774 Vendor DRAWING No. SD 7110																		

MATCHLINE - SEE SHEET 3

SECTION 03
TOWNSHIP 16 SOUTH
RANGE 21 EAST
MARION COUNTY

DUKE ENERGY EASEMENT
CONTAINS 8.59 ACRES
(374,068 SQ FT)

W LINE OF PARCEL
ORB 4905, PAGE 332

ITEM 208
LU#1207030, 1207031, 1207032,
1207033, 1207034
PARCEL #35364-000-00
42ND STREET FLYOVER LLC
(ORB 6076, PAGE 578)

N00°20'36"E 2561.84'

ITEM 209

LU#2829451
PARCEL #23877-000-01
CITY OF OCALA
(ORB 4905, PAGE 332)

SECTION 03-16S-21E
SECTION 02-16S-21E

SECTION 02
TOWNSHIP 16 SOUTH
RANGE 21 EAST
MARION COUNTY

ITEM 209A
LU#1207035
PARCEL #35361-001-00
BASS FAMILY FARMS INC
(ORB 1877, PAGE 0655)

E LINE OF PARCEL
ORB 4905, PAGE 332

S00°20'36"W
2562.98'

100.0'

S LINE OF PARCEL
ORB 4905, PAGE 332

L1

(BEARING BASIS)
N00°20'36"E
83.96'

POINT OF BEGINNING

E LINE OF SECTION 03

SECTION 03.-16S-21E
SECTION 10-16S-21E

SECTION 02-16S-21E
SECTION 11-16S-21E


POINT OF COMMENCEMENT
SOUTHEAST CORNER
OF SECTION 03

SECTION 10-16S-21E
SECTION 11-16S-21E

INTERSTATE 75

STATE ROAD 93
300' WIDE PUBLIC R/W PER FDOT R/W
MAP F.A. PROJECT NO. 1-75-2 (25) 83

SECTION 11
TOWNSHIP 16 SOUTH
RANGE 21 EAST
MARION COUNTY

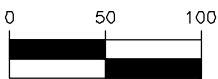

1 INCH = 100 FEET

SECTION 10
TOWNSHIP 16 SOUTH
RANGE 21 EAST
MARION COUNTY

LEGEND:

- P.S.M. PROFESSIONAL SURVEYOR AND MAPPER
- FDOT FLORIDA DEPARTMENT OF TRANSPORTATION
- LB LICENSED BUSINESS
- ORB OFFICIAL RECORDS BOOK
- PB PLAT BOOK
- R/W RIGHT-OF-WAY

LINE TABLE		
LINE #	DIRECTION	LENGTH
L1	N88°59'56"W	100.01'

209-SD04-RPS-02202025.DWG



PICKETT
SURVEYING • ENGINEERING

3710 AIRPORT COMMERCE DR. STE. 10
LAKELAND, FLORIDA 33811
L.B. NUMBER 364
(863) 533-9095
www.pickettusa.com

CERTIFIED TO: DUKE ENERGY FLORIDA, LLC

DESCRIPTION SKETCH

CITY OF OCALA

NEW ROSS PRAIRIE TO SHAW
TRANSMISSION LINE



DUKE ENERGY


550 S. TRYON STREET
CHARLOTTE, N.C. 28202
TELEPHONE NO. (704)382-2361

REVISIONS	2	01/08/25	TEDS
	3	02/20/25	JJC
VENDOR PROJECT No.	24-DEF-2774		
VENDOR DRAWING No.	SD 7110		

DRAWN	CHECK	SCALE: 1"=100'
TEDS	DJE	DATE: 05/01/24

WO: 47186816	SHEET 2 OF 7
SITE: 1200493 LU: 2829451	

MATCHLINE - SEE SHEET 4

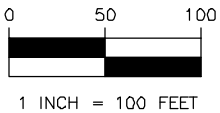

SECTION 03
TOWNSHIP 16 SOUTH
RANGE 21 EAST
MARION COUNTY

ITEM 208
LU#1207030, 1207031, 1207032,
1207033, 1207034
PARCEL #35364-000-00
42ND STREET FLYOVER LLC
(ORB 6076, PAGE 578)

DUKE ENERGY EASEMENT
CONTAINS 8.59 ACRES
(374,068 SQ FT)

W LINE OF PARCEL
ORB 4905, PAGE 332

N00°20'36"E 2561.84'

ITEM 209

LU#2829451
PARCEL #23877-000-01
CITY OF OCALA
(ORB 4905, PAGE 332)

S00°20'36"W 2562.98'

SECTION 03-16S-21E
SECTION 02-16S-21E

W R/W

E LINE OF PARCEL
ORB 4905, PAGE 332

E LINE OF
SECTION 03

INTERSTATE 75

STATE ROAD 93
300' WIDE PUBLIC R/W PER FDOT R/W
MAP F.A. PROJECT NO. 1-75-2 (25) 83

SECTION 02
TOWNSHIP 16 SOUTH
RANGE 21 EAST
MARION COUNTY

ITEM 209A
LU#1207035
PARCEL #35361-001-00
BASS FAMILY FARMS INC
(ORB 1877, PAGE 0655)

LEGEND:

- P.S.M. PROFESSIONAL SURVEYOR AND MAPPER
- FDOT FLORIDA DEPARTMENT OF TRANSPORTATION
- LB LICENSED BUSINESS
- ORB OFFICIAL RECORDS BOOK
- PB PLAT BOOK
- R/W RIGHT-OF-WAY

MATCHLINE - SEE SHEET 2

209-SD04-RPS-02202025.DWG



PICKETT[®]
SURVEYING • ENGINEERING

3710 AIRPORT COMMERCE DR. STE. 10
LAKELAND, FLORIDA 33811
L.B. NUMBER 364
(863) 533-9095
www.pickettusa.com

CERTIFIED TO: DUKE ENERGY FLORIDA, LLC

DESCRIPTION SKETCH

CITY OF OCALA

NEW ROSS PRAIRIE TO SHAW
TRANSMISSION LINE



DUKE ENERGY[®]



550 S. TRYON STREET
CHARLOTTE, N.C. 28202
TELEPHONE NO. (704)382-2361

REVISIONS	2	01/08/25	TEDS
	3	02/20/25	JJC
VENDOR PROJECT No.	24-DEF-2774		
VENDOR DRAWING No.	SD 7110		

DRAWN	CHECK	SCALE: 1"=100'
TEDS	DJE	DATE: 05/01/24

WO: 47186816	SHEET 3 OF 7
SITE: 1200493 LU: 2829451	

MATCHLINE - SEE SHEET 5

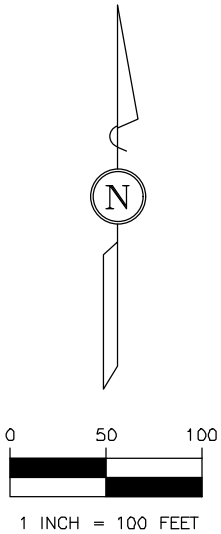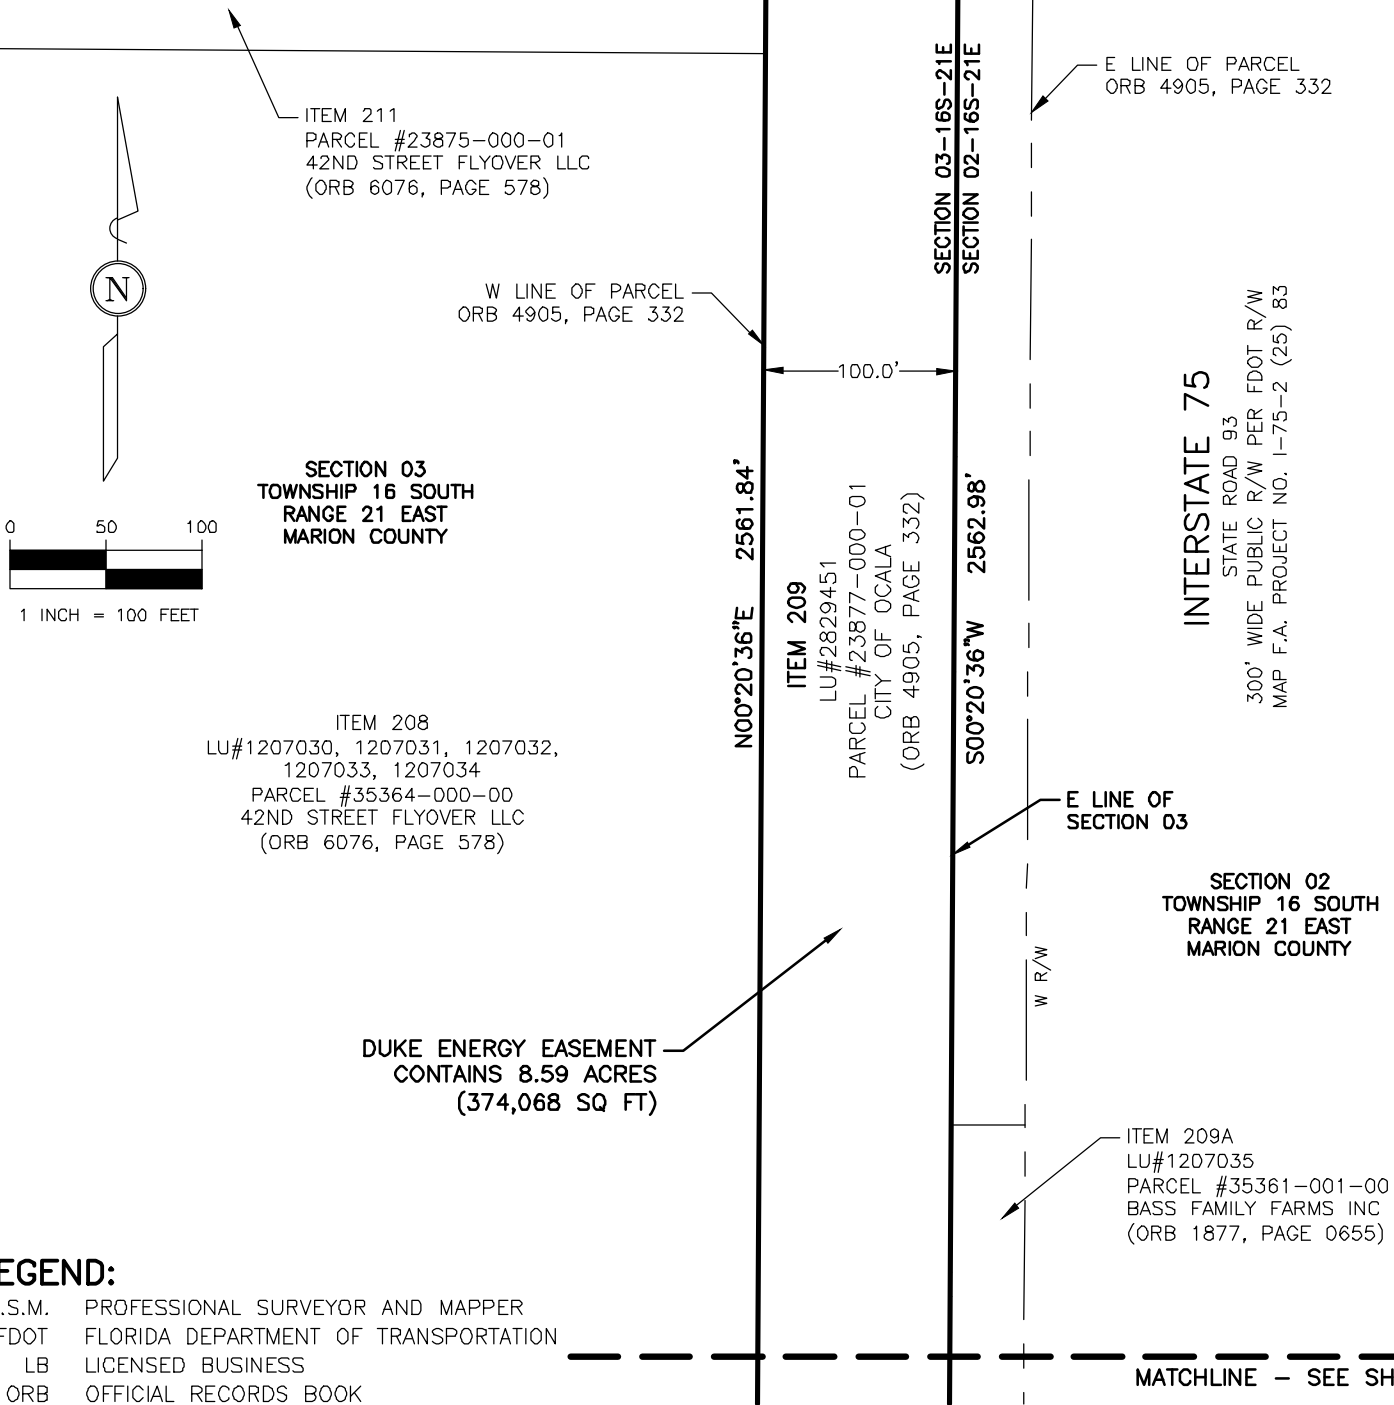

LEGEND:

- P.S.M. PROFESSIONAL SURVEYOR AND MAPPER
- FDOT FLORIDA DEPARTMENT OF TRANSPORTATION
- LB LICENSED BUSINESS
- ORB OFFICIAL RECORDS BOOK
- PB PLAT BOOK
- R/W RIGHT-OF-WAY

209-SD04-RPS-02202025.DWG

PICKETT[®]
SURVEYING • ENGINEERING

3710 AIRPORT COMMERCE DR. STE. 10
LAKELAND, FLORIDA 33811
L.B. NUMBER 364
(863) 533-9095
www.pickettusa.com

CERTIFIED TO: DUKE ENERGY FLORIDA, LLC

DESCRIPTION SKETCH

CITY OF OCALA

DUKE ENERGY[®]

550 S. TRYON STREET
CHARLOTTE, N.C. 28202
TELEPHONE NO. (704)382-2361

REVISIONS	2	01/08/25	TEDS
	3	02/20/25	JJC

NEW ROSS PRAIRIE TO SHAW TRANSMISSION LINE

WO: 47186816


SHEET 4 OF 7

VENDOR PROJECT No.	24-DEF-2774
VENDOR DRAWING No.	SD 7110

DRAWN	CHECK	SCALE: 1"=100'
TEDS	DJE	DATE: 05/01/24

WO: 47186816	SITE: 1200493	LU: 2829451
--------------	---------------	-------------

MATCHLINE - SEE SHEET 6

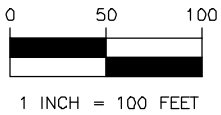

N00°20'46"E
1178.27'

DUKE ENERGY EASEMENT
CONTAINS 8.59 ACRES
(374,068 SQ FT)

ITEM 210
PARCEL #35349-004-00
GH LAND TRUST
(ORB 6599, PAGE 0344)

S00°20'46"W
1178.27'

SECTION 02
TOWNSHIP 16 SOUTH
RANGE 21 EAST
MARION COUNTY

E LINE OF
SECTION 03

SECTION 03
TOWNSHIP 16 SOUTH
RANGE 21 EAST
MARION COUNTY

N00°20'36"E 2561.84'

ITEM 209
LU#2829451
PARCEL #23877-000-01
CITY OF OCALA
(ORB 4905, PAGE 332)

S00°20'36"W 2562.98'

INTERSTATE 75

STATE ROAD 93
300' WIDE PUBLIC R/W PER FDOT R/W
MAP F.A. PROJECT NO. 1-75-2 (25) 83

ITEM 211
PARCEL #23875-000-01
42ND STREET FLYOVER LLC
(ORB 6076, PAGE 578)

100.0'

W LINE OF PARCEL
ORB 4905, PAGE 332

SECTION 03-16S-21E
SECTION 02-16S-21E

E LINE OF PARCEL
ORB 4905, PAGE 332

MATCHLINE - SEE SHEET 4

LEGEND:

- P.S.M. PROFESSIONAL SURVEYOR AND MAPPER
- FDOT FLORIDA DEPARTMENT OF TRANSPORTATION
- LB LICENSED BUSINESS
- ORB OFFICIAL RECORDS BOOK
- PB PLAT BOOK
- R/W RIGHT-OF-WAY

209-SD04-RPS-02202025.DWG



PICKETT[®]
SURVEYING • ENGINEERING

3710 AIRPORT COMMERCE DR. STE. 10
LAKELAND, FLORIDA 33811
L.B. NUMBER 364
(863) 533-9095
www.pickettusa.com

CERTIFIED TO: DUKE ENERGY FLORIDA, LLC

DESCRIPTION SKETCH

CITY OF OCALA

NEW ROSS PRAIRIE TO SHAW
TRANSMISSION LINE



DUKE ENERGY[®]

550 S. TRYON STREET
CHARLOTTE, N.C. 28202
TELEPHONE NO. (704)382-2361

REVISIONS	2	01/08/25	TEDS
	3	02/20/25	JJC
VENDOR PROJECT No.	24-DEF-2774		
VENDOR DRAWING No.	SD 7110		

DRAWN	CHECK	SCALE: 1"=100'
TEDS	DJE	DATE: 05/01/24

WO: 47186816	SHEET 5 OF 7
SITE: 1200493 LU: 2829451	


MATCHLINE - SEE SHEET 7



SECTION 03
TOWNSHIP 16 SOUTH
RANGE 21 EAST
MARION COUNTY

SECTION 02
TOWNSHIP 16 SOUTH
RANGE 21 EAST
MARION COUNTY

DUKE ENERGY EASEMENT
CONTAINS 8.59 ACRES
(374,068 SQ FT)

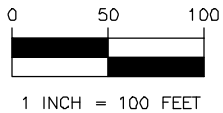

ITEM 211
PARCEL #23875-000-01
42ND STREET FLYOVER LLC
(ORB 6076, PAGE 578)

ITEM 209
LU#2829451
PARCEL #23877-000-01
CITY OF OCALA
(ORB 4905, PAGE 332)

INTERSTATE 75
STATE ROAD 93
300' WIDE PUBLIC R/W PER FDOT R/W
MAP F.A. PROJECT NO. 1-75-2 (25) 83

W LINE OF PARCEL
ORB 4905, PAGE 332

ITEM 210
PARCEL #35349-004-00
GH LAND TRUST
(ORB 6599, PAGE 0344)

LEGEND:

- P.S.M. PROFESSIONAL SURVEYOR AND MAPPER
- FDOT FLORIDA DEPARTMENT OF TRANSPORTATION
- LB LICENSED BUSINESS
- ORB OFFICIAL RECORDS BOOK
- PB PLAT BOOK
- R/W RIGHT-OF-WAY

MATCHLINE - SEE SHEET 5

209-SD04-RPS-02202025.DWG



PICKETT[®]
SURVEYING • ENGINEERING

3710 AIRPORT COMMERCE DR. STE. 10
LAKELAND, FLORIDA 33811
L.B. NUMBER 364
(863) 533-9095
www.pickettusa.com

CERTIFIED TO: DUKE ENERGY FLORIDA, LLC

DESCRIPTION SKETCH

CITY OF OCALA

NEW ROSS PRAIRIE TO SHAW
TRANSMISSION LINE




DUKE ENERGY[®]

550 S. TRYON STREET
CHARLOTTE, N.C. 28202
TELEPHONE NO. (704)382-2361

REVISIONS	2	01/08/25	TEDS
	3	02/20/25	JJC
VENDOR PROJECT No.	24-DEF-2774		
VENDOR DRAWING No.	SD 7110		

DRAWN	CHECK	SCALE: 1"=100'
TEDS	DJE	DATE: 05/01/24

WO: 47186816	SHEET 6 OF 7
SITE: 1200493 LU: 2829451	

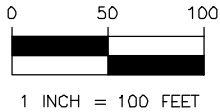

SECTION 03
TOWNSHIP 16 SOUTH
RANGE 21 EAST
MARION COUNTY

ITEM 213
LU#2829480
PARCEL #23877-000-00
OCALA TROPHY, LTD
(ORB 7935, PAGE 962)

N LINE OF PARCEL
ORB 4905, PAGE 332

S89°39'14"E
100.00'

DUKE ENERGY EASEMENT
CONTAINS 8.59 ACRES
(374,068 SQ FT)

ITEM 211
PARCEL #23875-000-01
42ND STREET FLYOVER LLC
(ORB 6076, PAGE 578)

W LINE OF PARCEL
ORB 4905, PAGE 332

E LINE OF
SECTION 03

SECTION 03-16S-21E
SECTION 02-16S-21E

W R/W

INTERSTATE 75

STATE ROAD 93
300' WIDE PUBLIC R/W PER FDOT R/W
MAP F.A. PROJECT NO. 1-75-2 (25) 83

E LINE OF
ORB 4905, PAGE 332

SECTION 02
TOWNSHIP 16 SOUTH
RANGE 21 EAST
MARION COUNTY

ITEM 209
LU#2829451
PARCEL #23877-000-01
CITY OF OCALA
(ORB 4905, PAGE 332)

N00°20'46"E 1178.27'

S00°20'46"W 1178.27'

ITEM 210
PARCEL #35349-004-00
GH LAND TRUST
(ORB 6599, PAGE 0344)

LEGEND:

- P.S.M. PROFESSIONAL SURVEYOR AND MAPPER
- FDOT FLORIDA DEPARTMENT OF TRANSPORTATION
- LB LICENSED BUSINESS
- ORB OFFICIAL RECORDS BOOK
- PB PLAT BOOK
- R/W RIGHT-OF-WAY

MATCHLINE - SEE SHEET 6

209-SD04-RPS-02202025.DWG



PICKETT[®]
SURVEYING • ENGINEERING

3710 AIRPORT COMMERCE DR. STE. 10
LAKELAND, FLORIDA 33811
L.B. NUMBER 364
(863) 533-9095
www.pickettusa.com

CERTIFIED TO: DUKE ENERGY FLORIDA, LLC

DESCRIPTION SKETCH

CITY OF OCALA

NEW ROSS PRAIRIE TO SHAW
TRANSMISSION LINE



DUKE ENERGY[®]

550 S. TRYON STREET
CHARLOTTE, N.C. 28202
TELEPHONE NO. (704)382-2361

REVISIONS	2	01/08/25	TEDS
	3	02/20/25	JJC
VENDOR PROJECT No.	24-DEF-2774		
VENDOR DRAWING No.	SD 7110		

DRAWN	CHECK	SCALE: 1"=100'
TEDS	DJE	DATE: 05/01/24

WO: 47186816	SHEET 7 OF 7
SITE: 1200493 LU: 2829451	