


EXHIBIT "C"

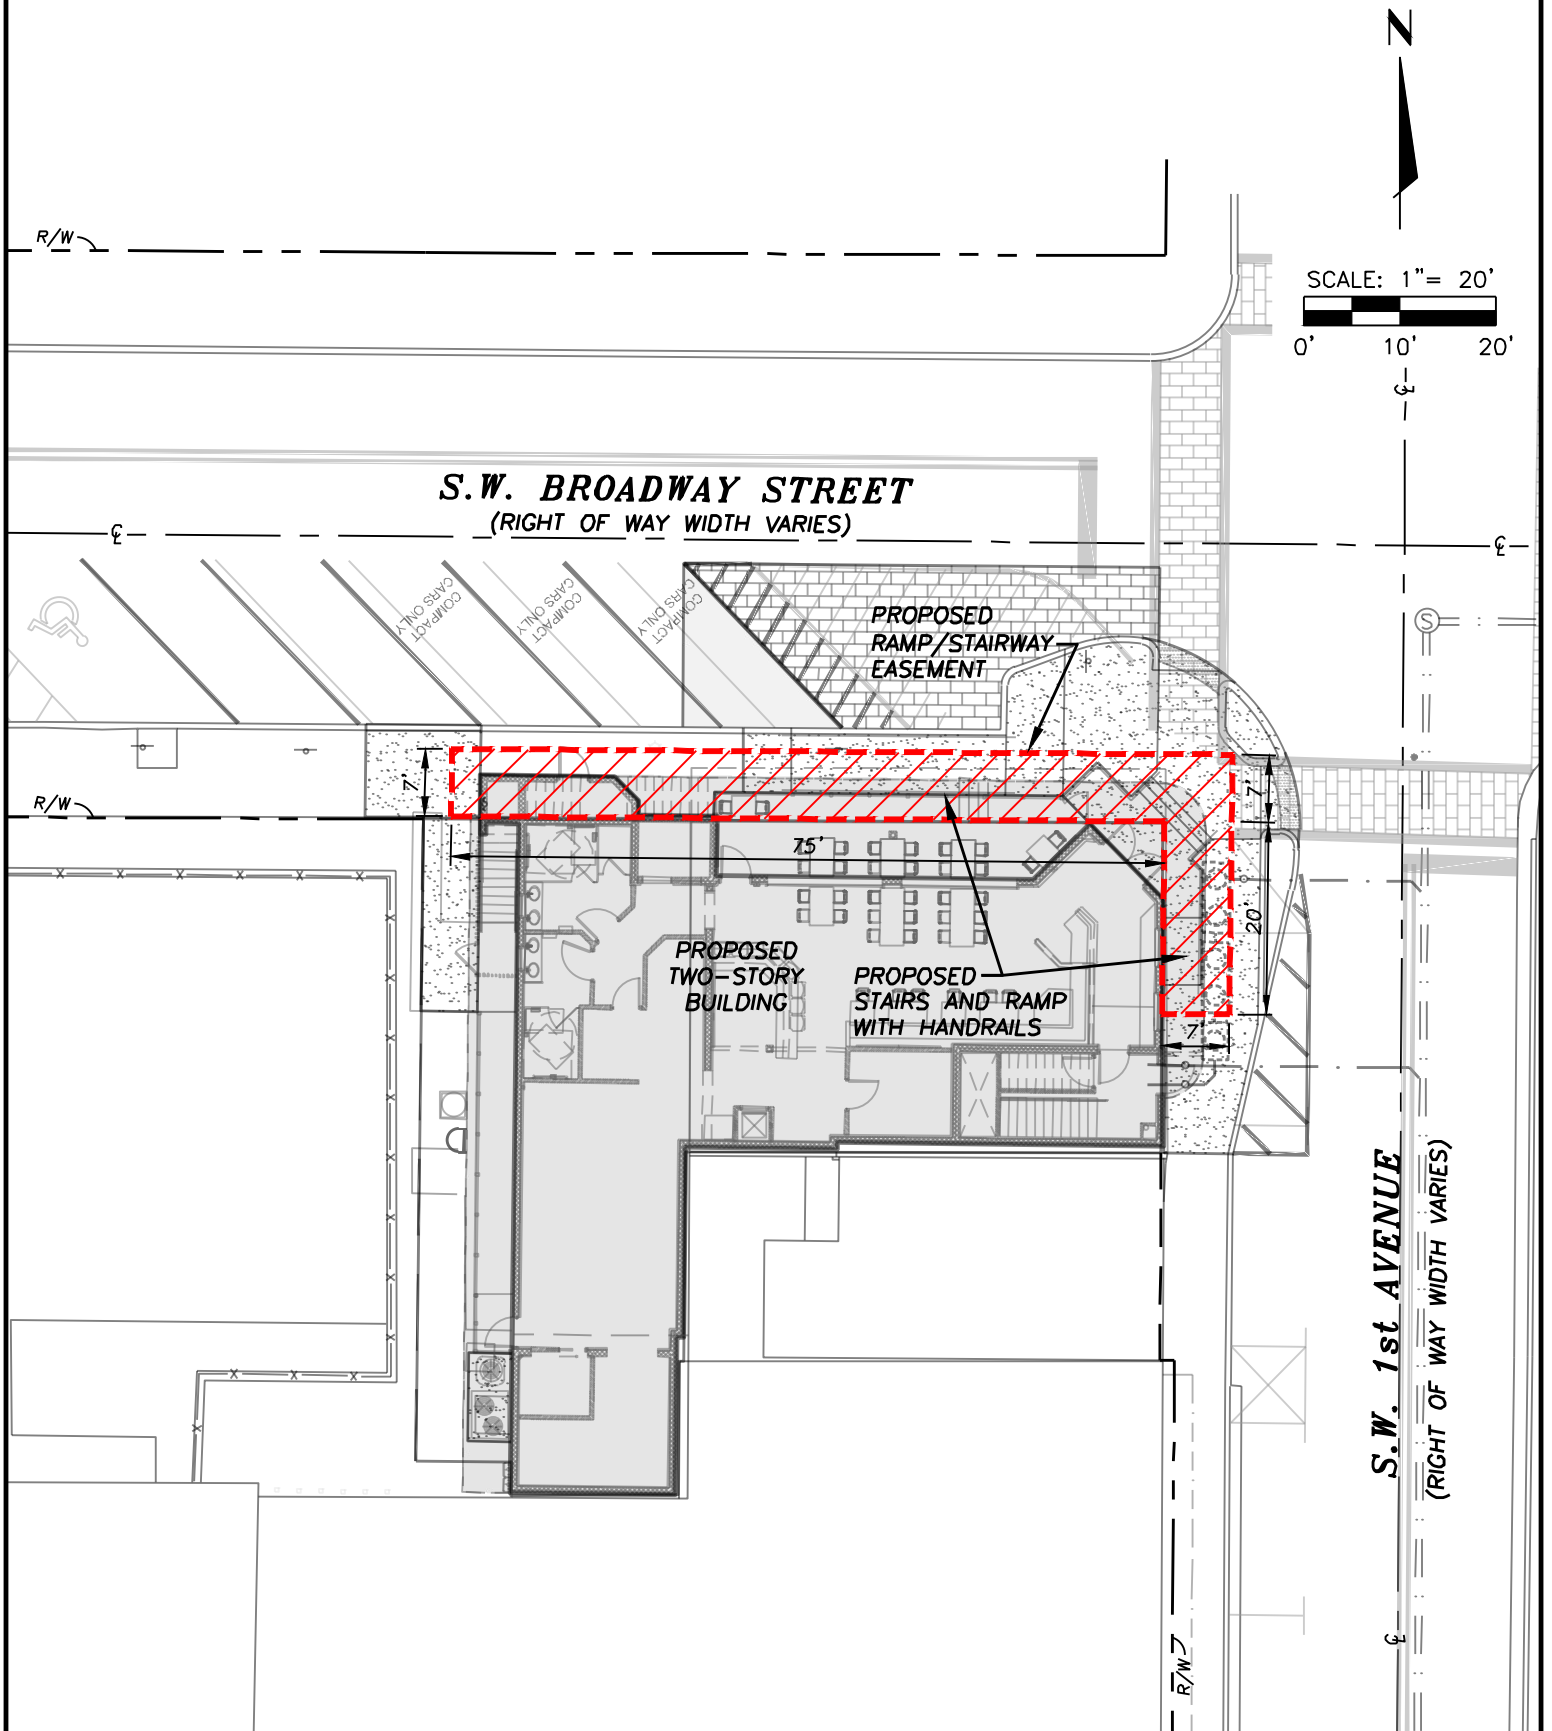

NOTE: THIS IS NOT A SURVEY.

**DISTRICT BAR &  
KITCHEN PROJECT**  
CITY OF OCALA, FLORIDA