


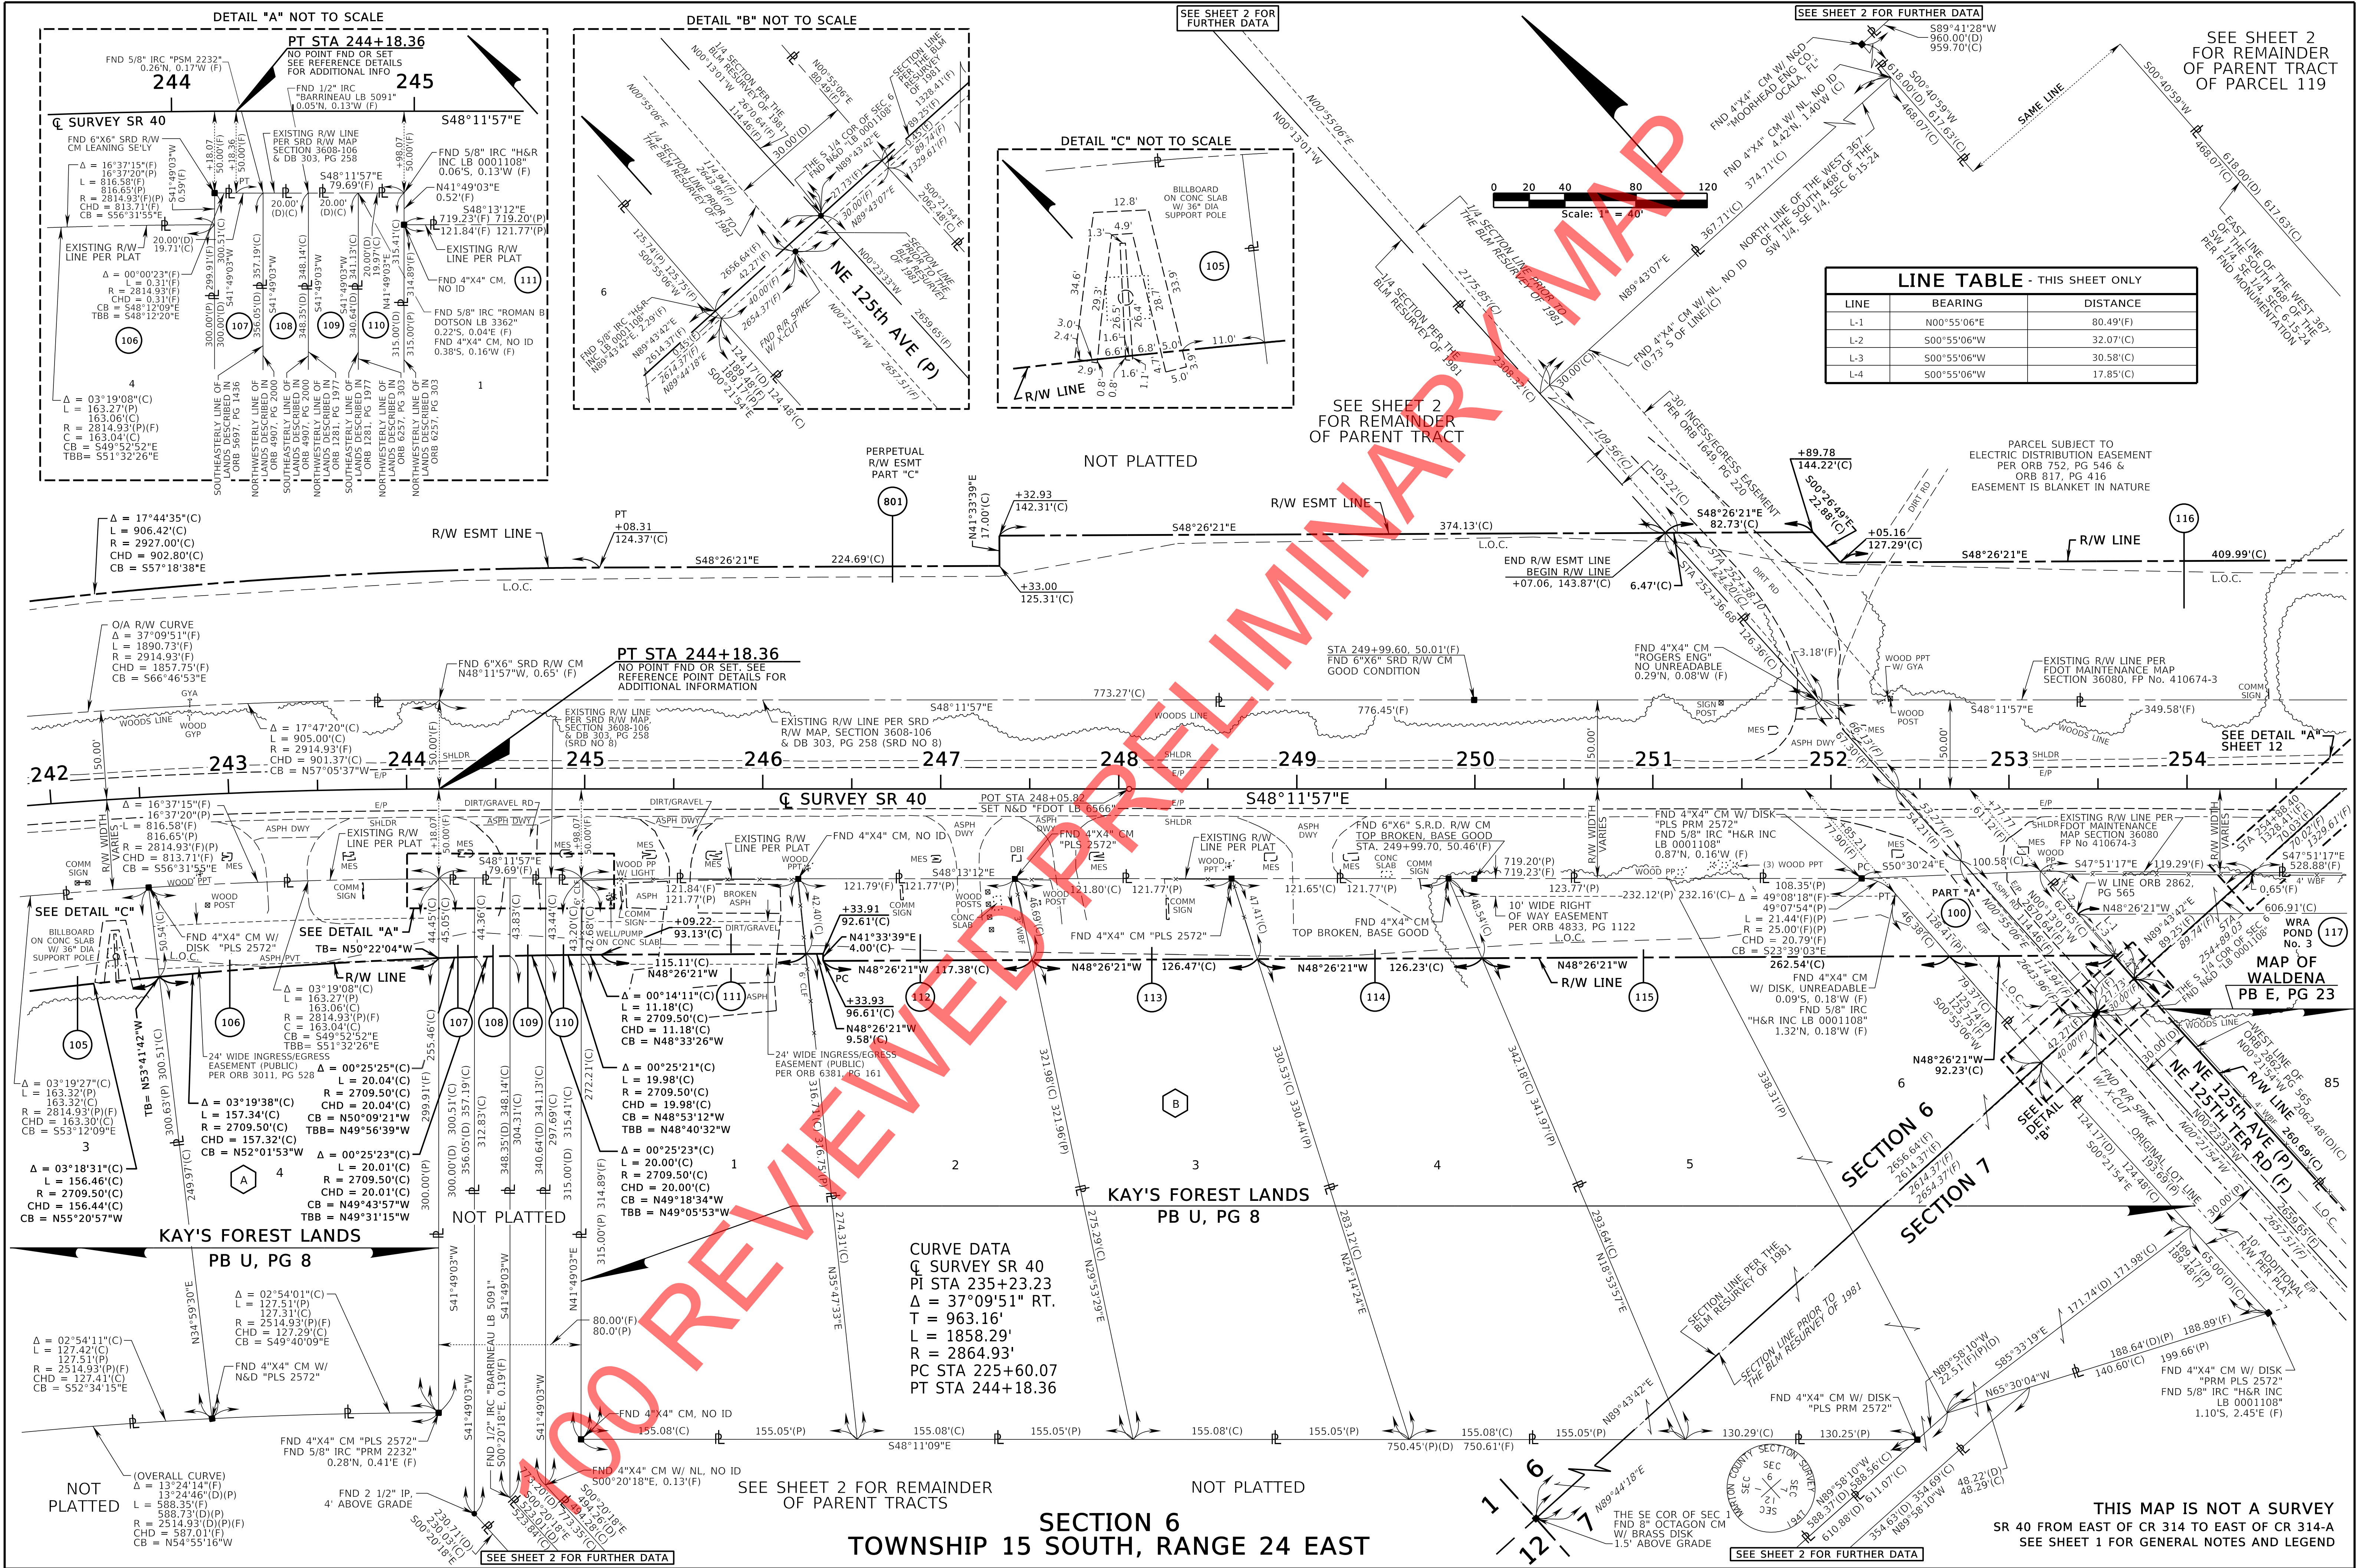

RIGHT OF WAY MAP

FLORIDA DEPARTMENT OF TRANSPORTATION
SURVEYING AND MAPPING

APPROVED BY: _____ DATE: 11/07/18
FOR DISTRICT SECRETARY

REVISION: _____ BY: _____ DATE: _____
BY: _____ DATE: _____
CHECKED: J. CAMPBELL 10/29/18

PRELIM R. SMITH 07/08/13
FINAL R. SMITH 10/29/18
CHECKED J. CAMPBELL 10/29/18


FED PROJ N/A
STATE ROAD No. 40

SECTION 36080
MARION COUNTY

MAPS PREPARED BY:
LOCHRANE ENGINEERING, INC.
L.B. No. 2856
FP No. 410674-3

DATA SOURCE:
SEE GENERAL NOTES
SCALE: 1" = 40'
SHEET 11 OF 45

11/08/2018

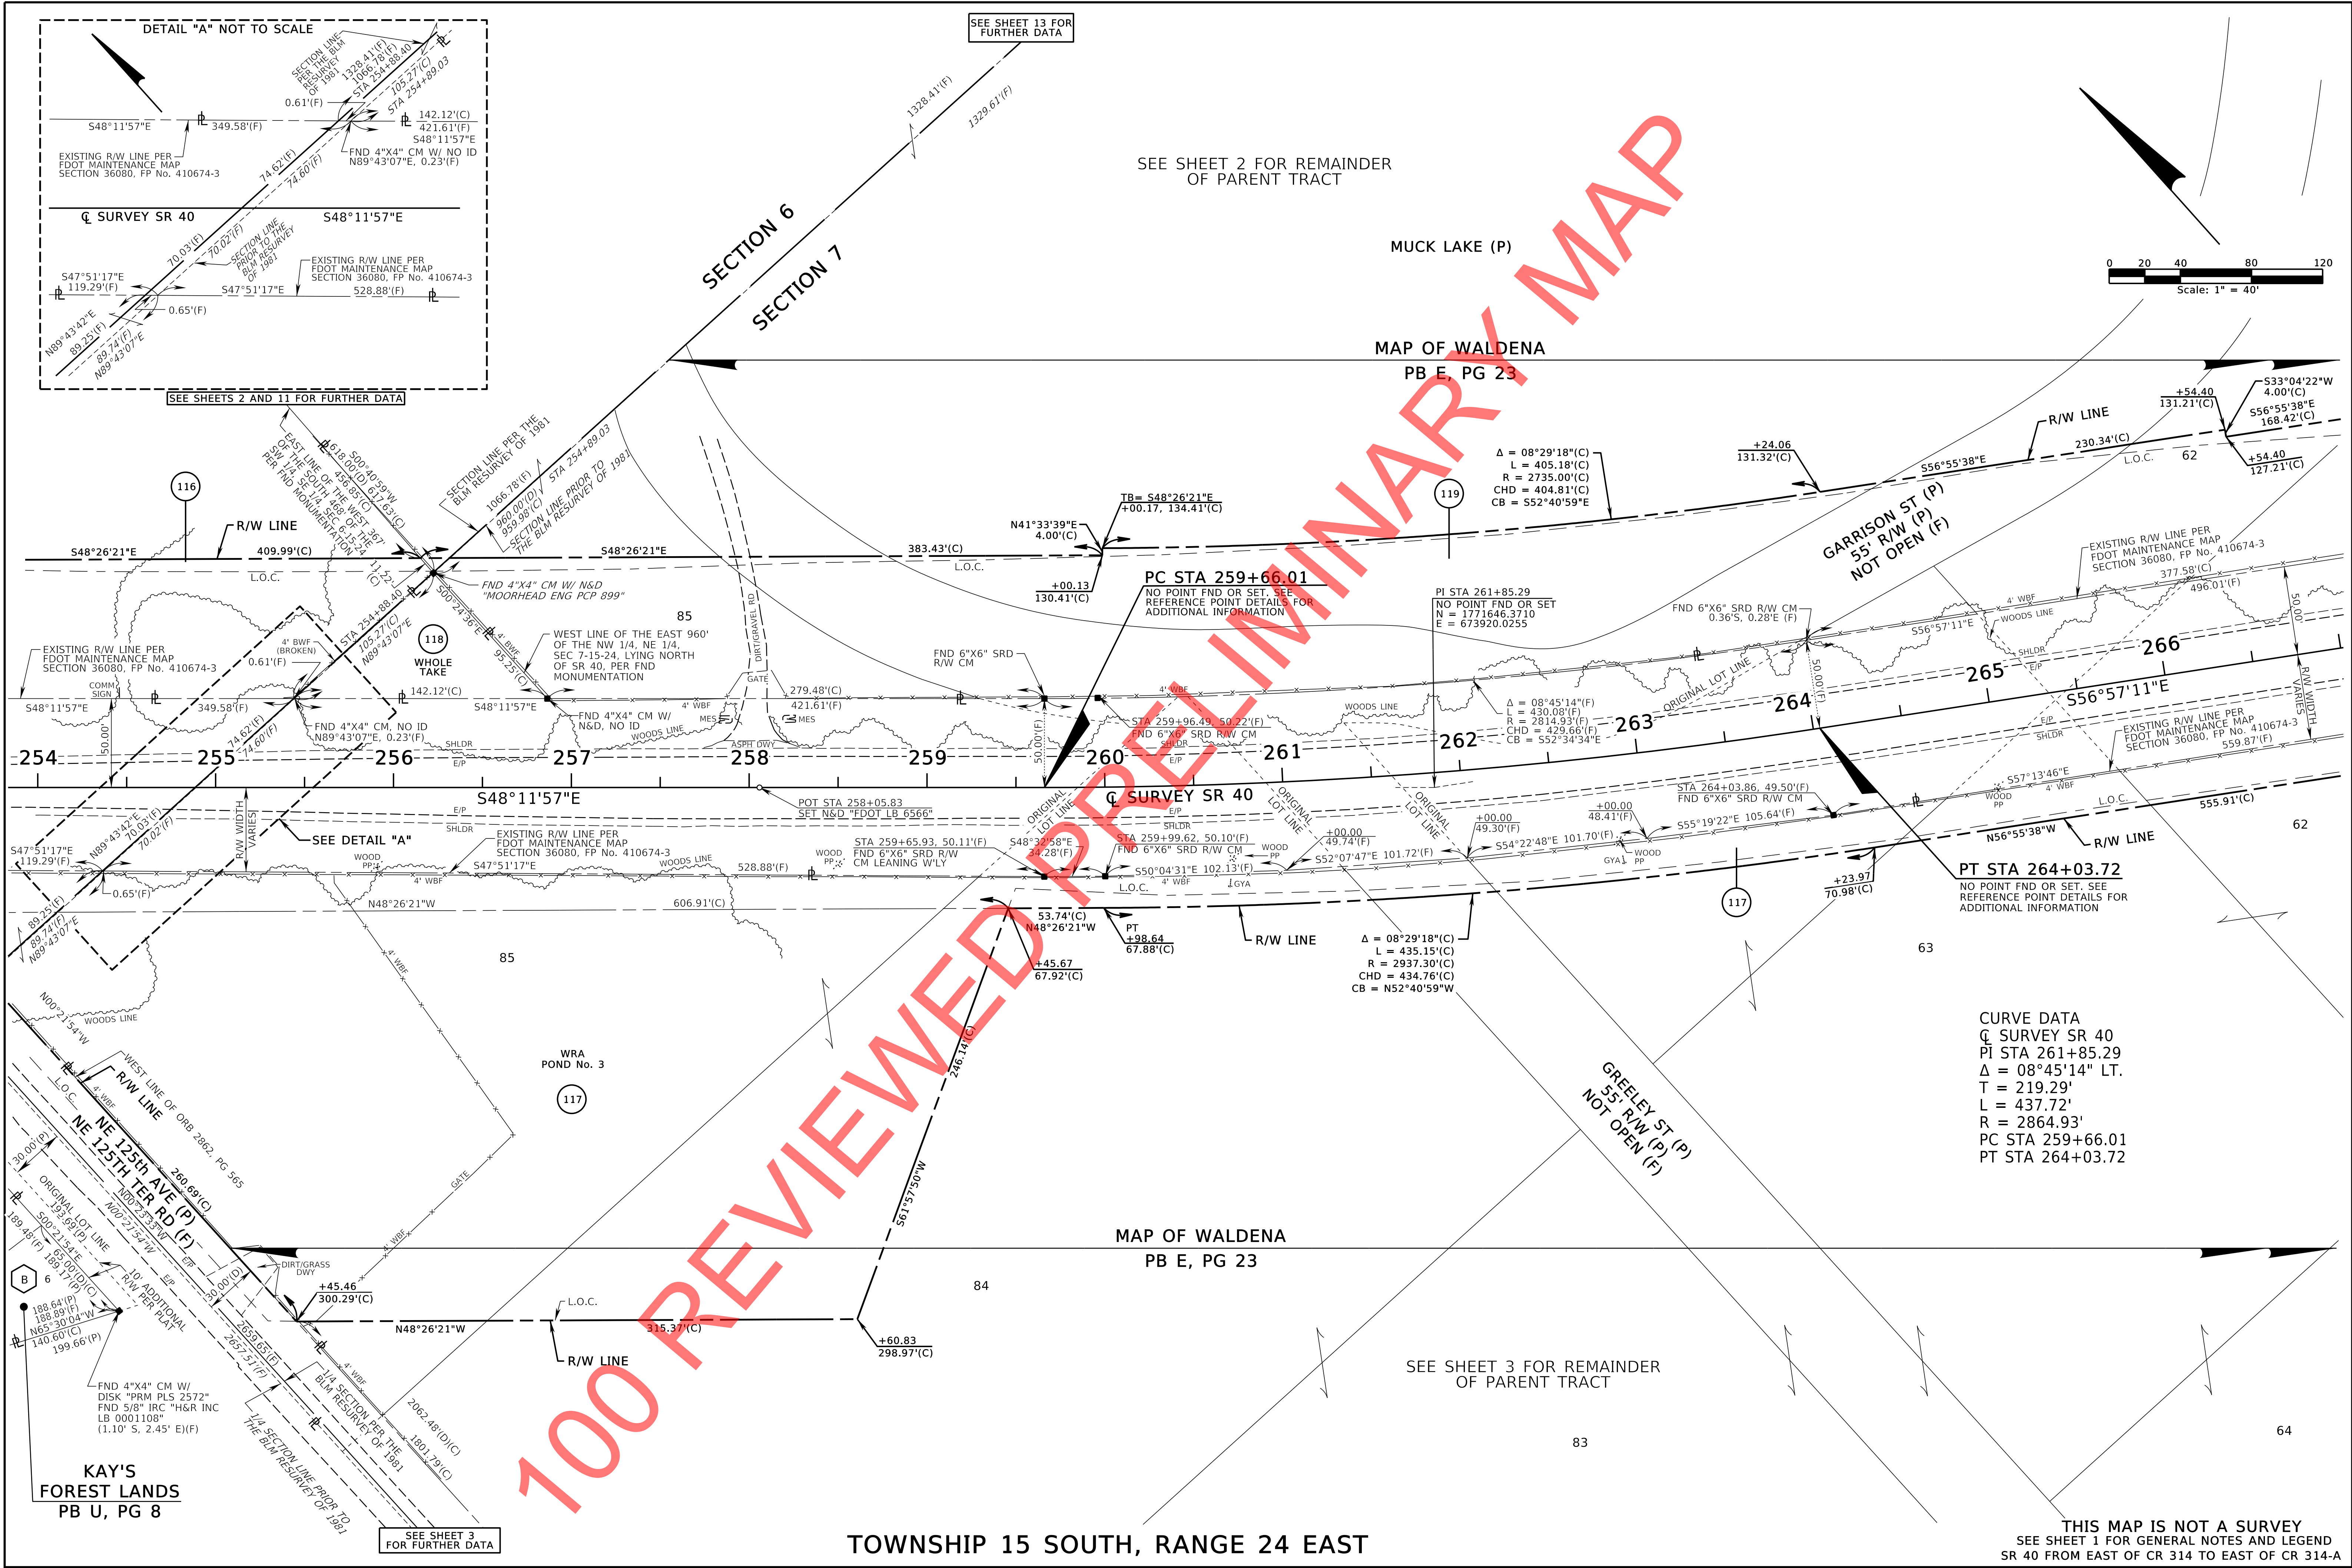

RIGHT OF WAY MAP	FLORIDA DEPARTMENT OF TRANSPORTATION SURVEYING AND MAPPING	APPROVED BY	DATE							BY	DATE	FED PROJ N/A	SECTION 36080	MAPS PREPARED BY: LOCHRANE ENGINEERING, INC. L.B. No. 2856	DATA SOURCE: SEE GENERAL NOTES		
		----- FOR DISTRICT SECRETARY -----	11/07/18														SCALE: 1" = 40'
											PRELIM				R. SMITH	07/08/13	
											FINAL			R. SMITH	10/29/18		
											CHECKED			J. CAMPBELL	10/29/18		
		REVISION	BY	DATE	REVISION	BY	DATE					STATE ROAD No. 40	MARION COUNTY	FP No. 410674-3	SHEET 12 OF 45		