


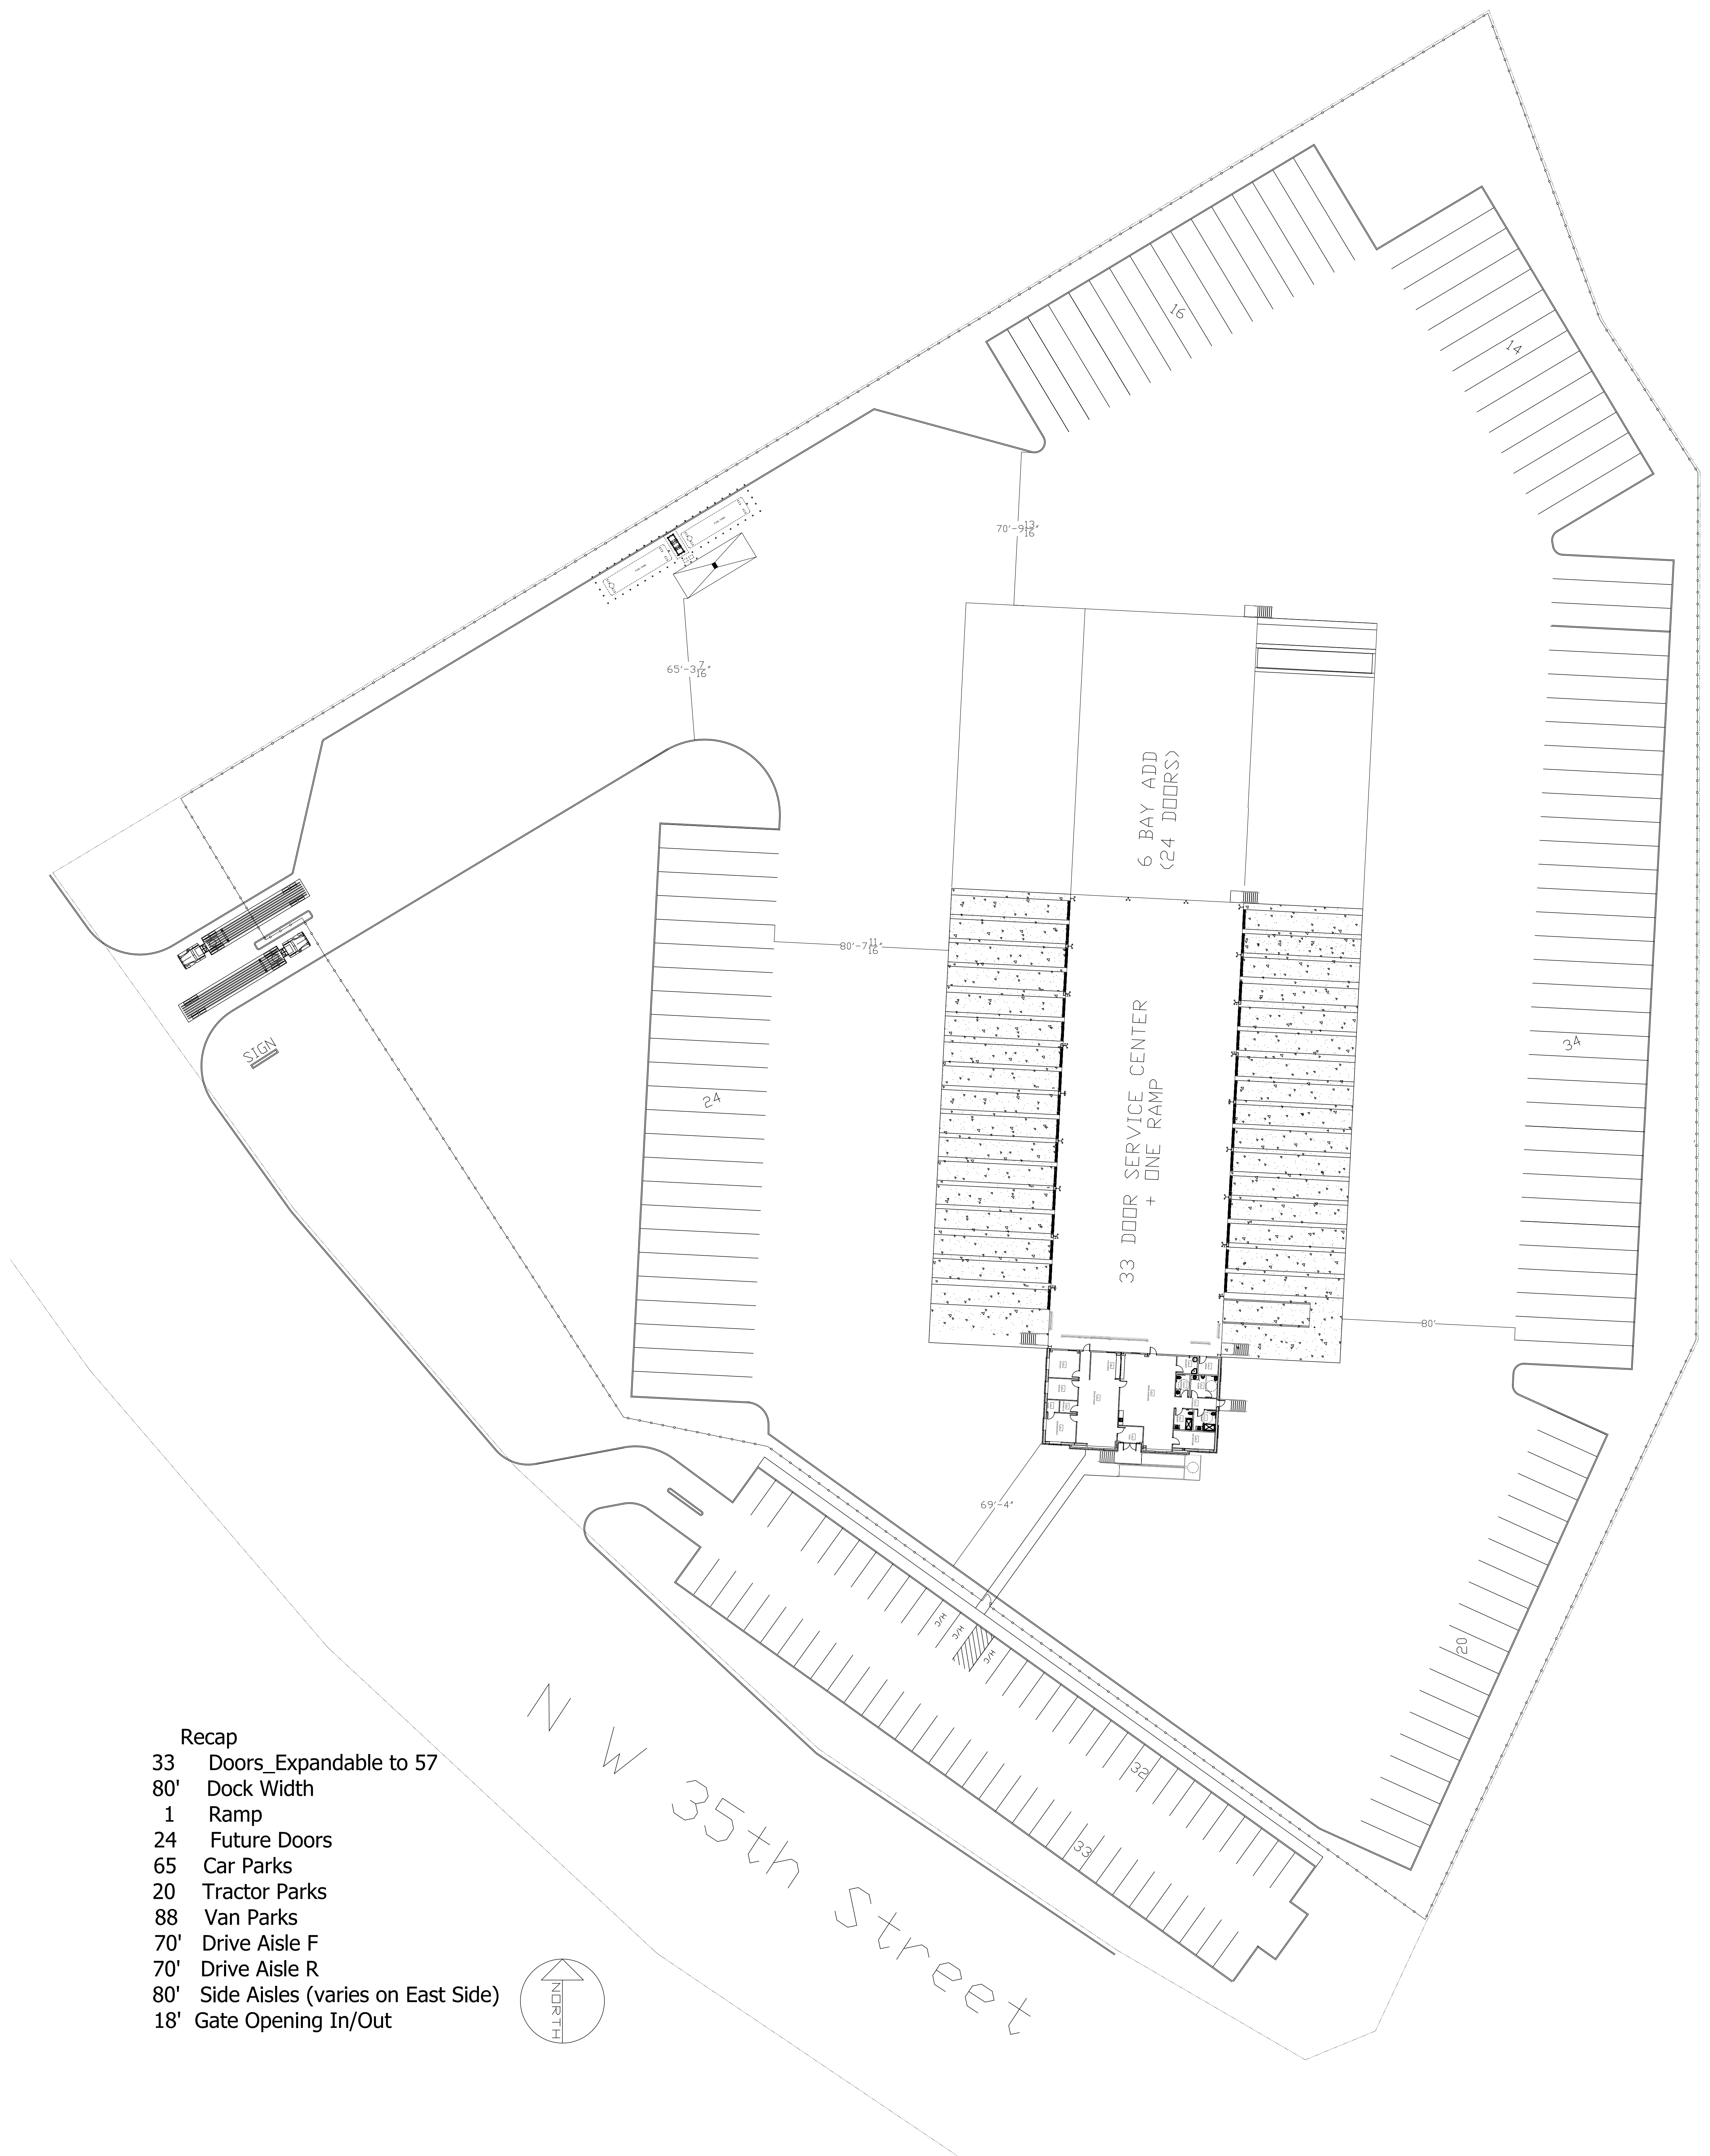

- Recap
- 33 Doors_Expandable to 57
 - 80' Dock Width
 - 1 Ramp
 - 24 Future Doors
 - 65 Car Parks
 - 20 Tractor Parks
 - 88 Van Parks
 - 70' Drive Aisle F
 - 70' Drive Aisle R
 - 80' Side Aisles (varies on East Side)
 - 18' Gate Opening In/Out



Averitt Service Center
Proposed for Ocala, FL - Option 3

30 x 42 = 1" = 30'-0"
11 x 17 = NO SCALE
01/30/2023



MOLLENKOPF DESIGN GROUP, LLC
49 Music Square W-Suite 600
Nashville, Tennessee 37203

615.296.9146
www.theMDGllc.com