


T-Hangar taxilane rehab

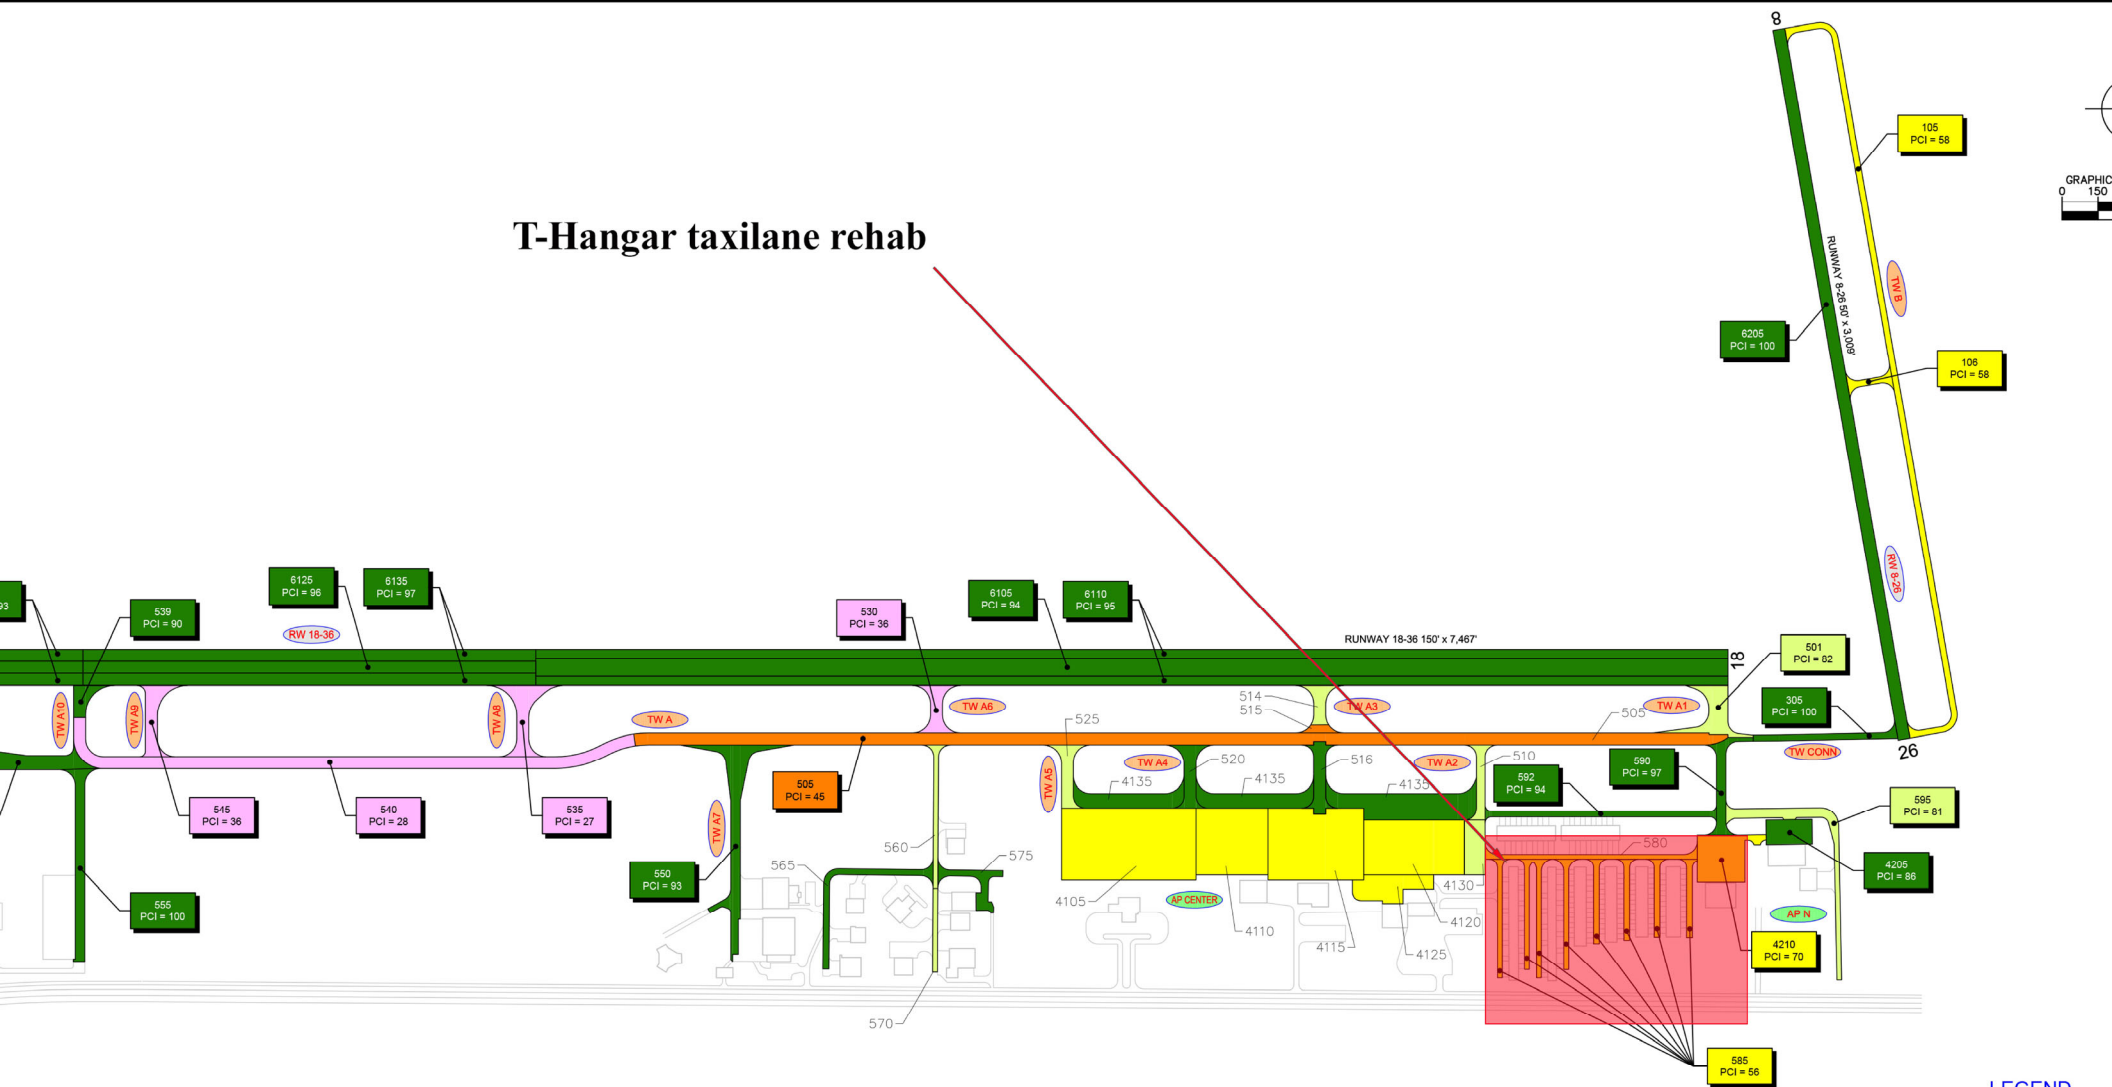

TAXIWAYS

510 PCI = 94	514 PCI = 95	515 PCI = 46	516 PCI = 92	520 PCI = 93	525 PCI = 92	560 PCI = 90
565 PCI = 94	570 PCI = 79	575 PCI = 91	580 PCI = 59			

OTHERS

4105 PCI = 69	4110 PCI = 67	4115 PCI = 70	4120 PCI = 67	4125 PCI = 70	4130 PCI = 77	4135 PCI = 95
------------------	------------------	------------------	------------------	------------------	------------------	------------------

LEGEND

- RW 13-31 TYPICAL RUNWAY B
- TW A TYPICAL TAXIWAY B
- AP S TYPICAL APRON B
- PCI 86-100 GOOD
- PCI 71-85 SATISFA
- PCI 56-70 FAIR
- PCI 41-55 POOR
- PCI 26-40 VERY P
- PCI 11-25 SERIOUS
- PCI 0-10 FAILED

"SECTION NO." "PCI NO."

RUNWAY LENGTHS DEPICTED IN THIS DRAWING
PAVEMENT MANAGEMENT PURPOSES ONLY.
MATCH PUBLISHED RUNWAY LENGTHS.