



SEE SHEET 1 FOR NOTES,
LEGEND AND DESCRIPTION.

DRAWING NUMBER
68686002
SHEET
NUMBER
3 OF 8

ALTA/NSPS Land Title Survey

Project:
**4828 SW 49th Road
Ocala, Florida, 34474**

Field Date: October 21, 2022
Drawn By: KJB
Scale: AS SHOWN

REVISION

BY

DATE

REVISION

BY


DATE

**SOUTHEASTERN SURVEYING
AND MAPPING CORPORATION**
6500 All American Boulevard
Orlando, Florida 32817-4358
(407) 292-8580
e-mail: info@southesternsurveying.com
Certification Number 182106

SSMC
SUE • SURVEY • GIS

SHEET NUMBER 3 OF 8
NOT VALID THROUGH 8
1 THROUGH 8

P:\68686 - Ocala VA\DWG\3D\68686002.dwg

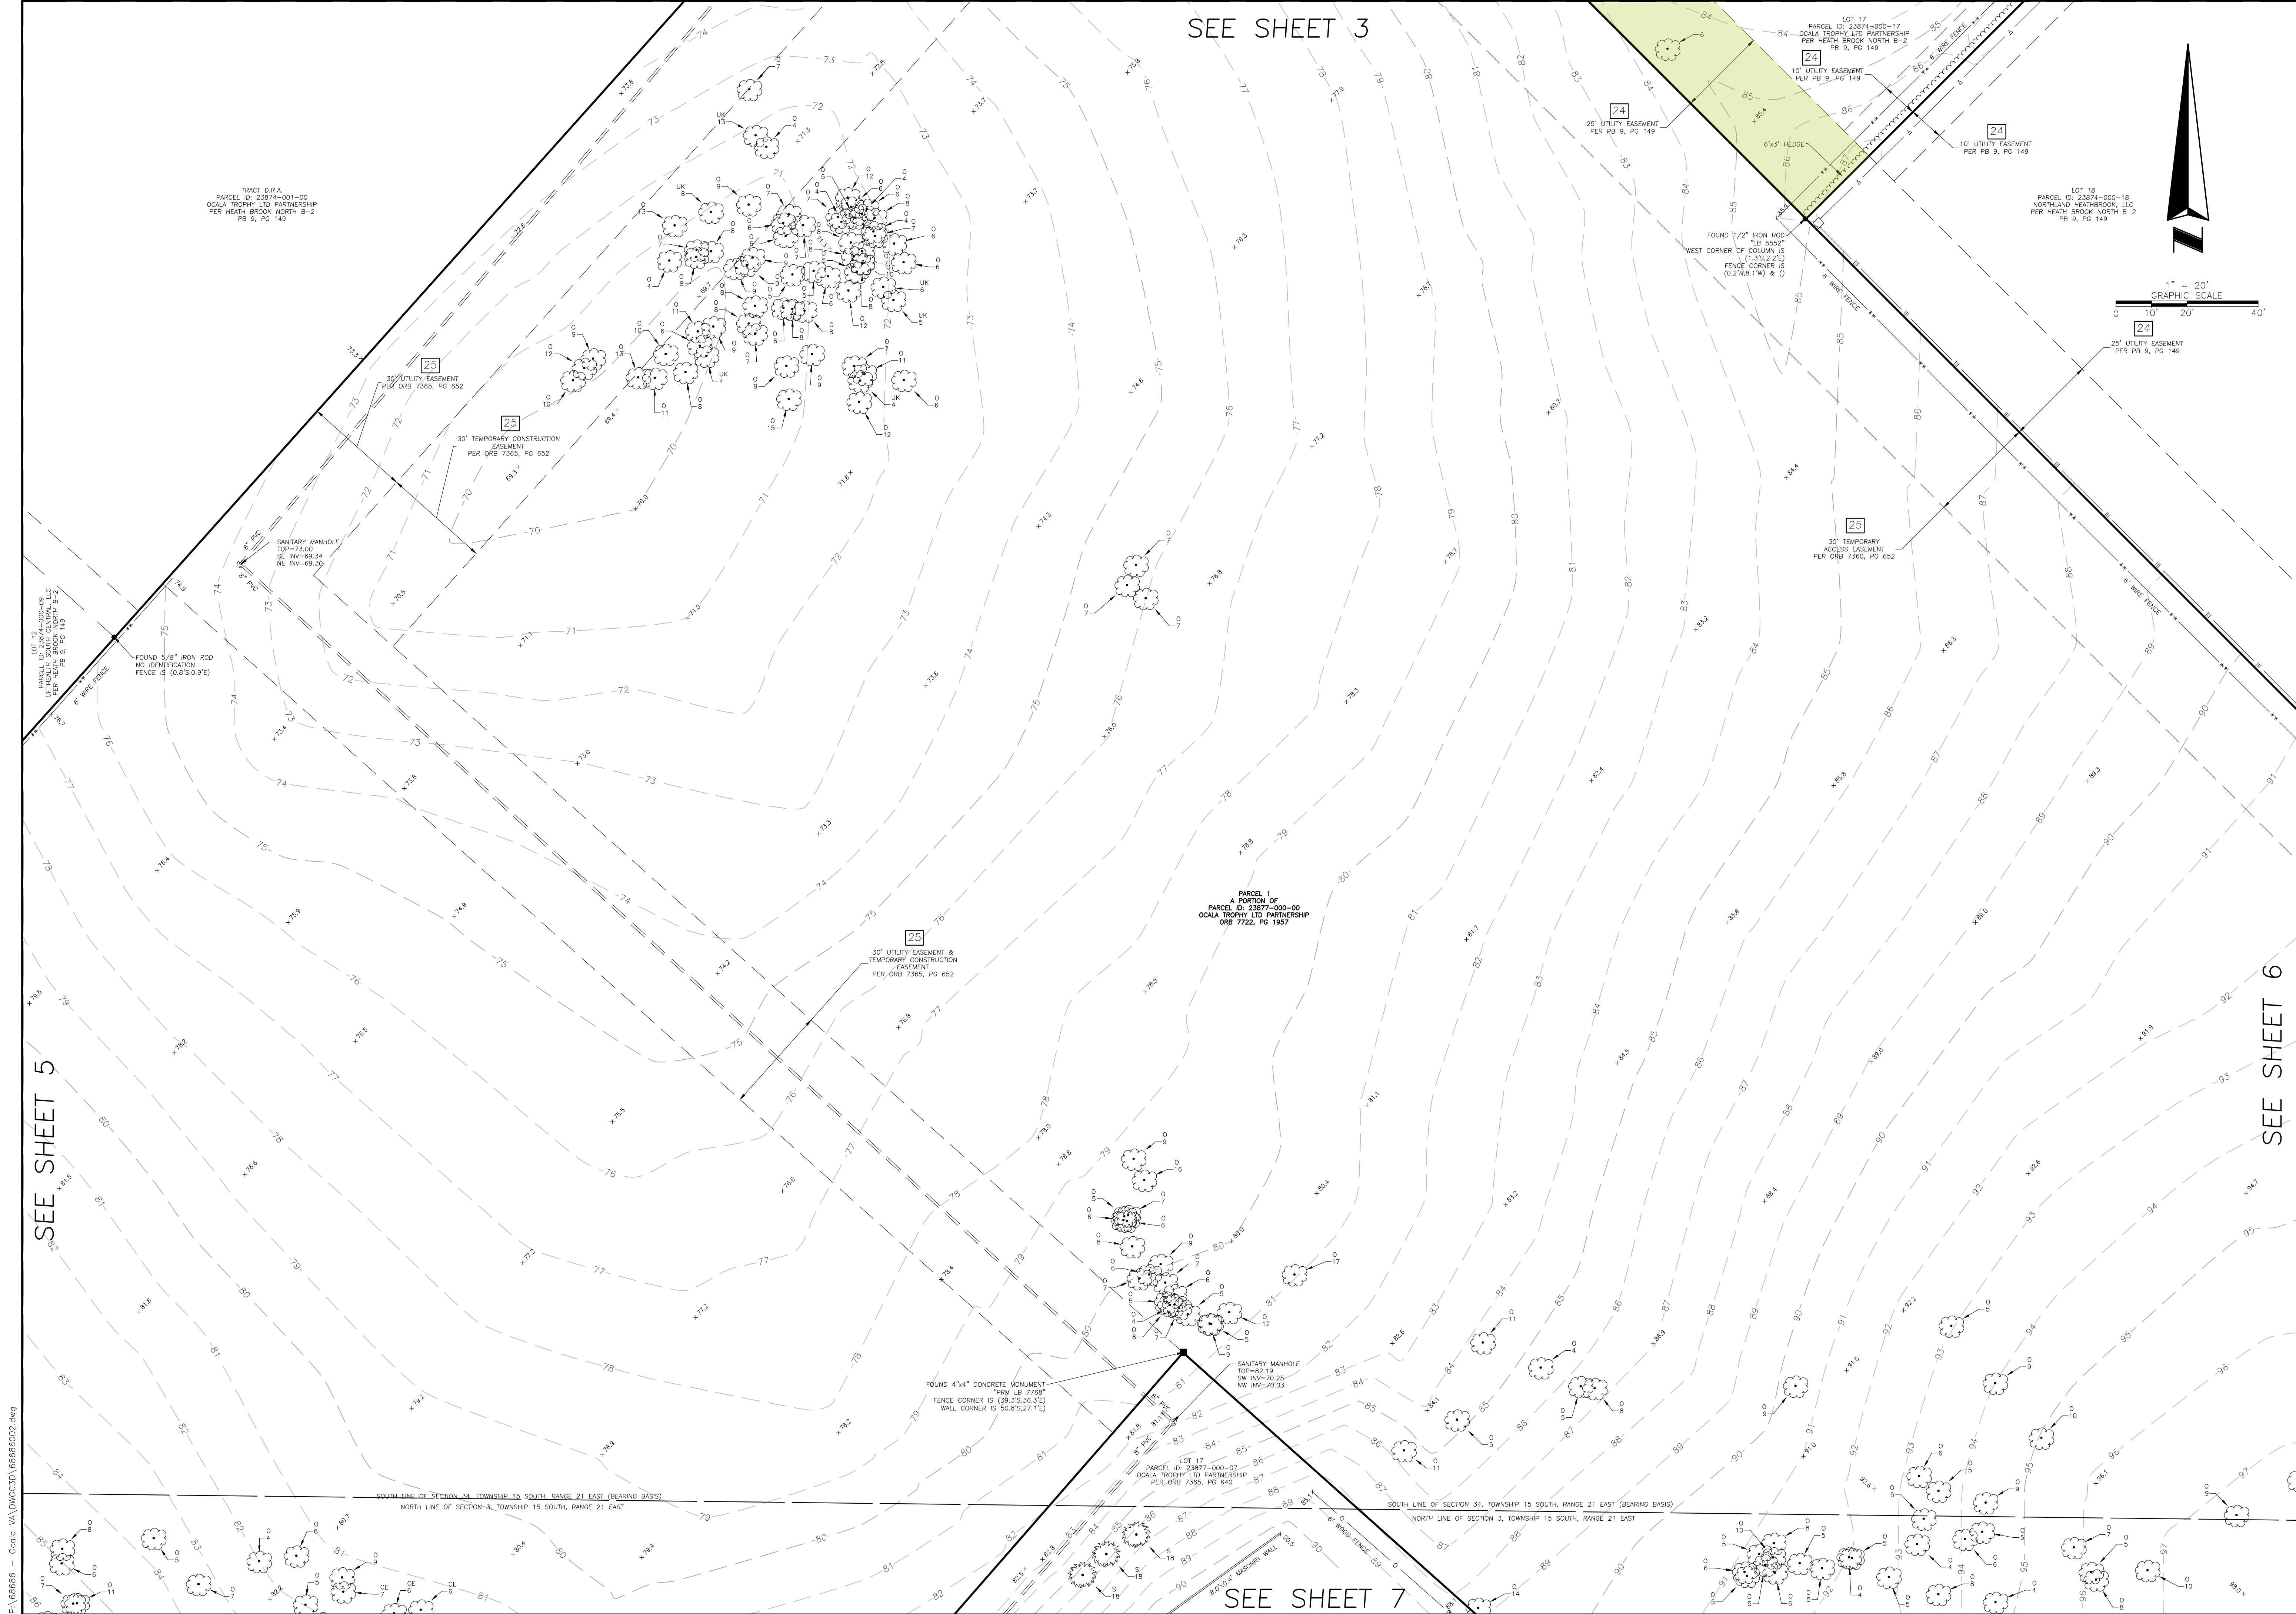

SEE SHEET 1 FOR NOTES,
LEGEND AND DESCRIPTION.

DRAWING NUMBER
68686002
SHEET
NUMBER
4 OF 8

ALTA/NSPS Land Title Survey

Project:
**4828 SW 49th Road
Ocala, Florida, 34474**

Field Date: October 21, 2022 Drawn By: KJB Scale: AS SHOWN

BY

REVISION

REVISION DATE

**SOUTHEASTERN SURVEYING
AND MAPPING CORPORATION**
6500 All American Boulevard
Orlando, Florida 32817-4350
(407) 292-8500
e-mail: info@southesternsurveying.com
Certification Number 182108

SSMC
SUE • SURVEY • GIS

SHEET NUMBER 4 OF 8
NOT VALID
OUTSIDE SHEETS
1 THROUGH 8