


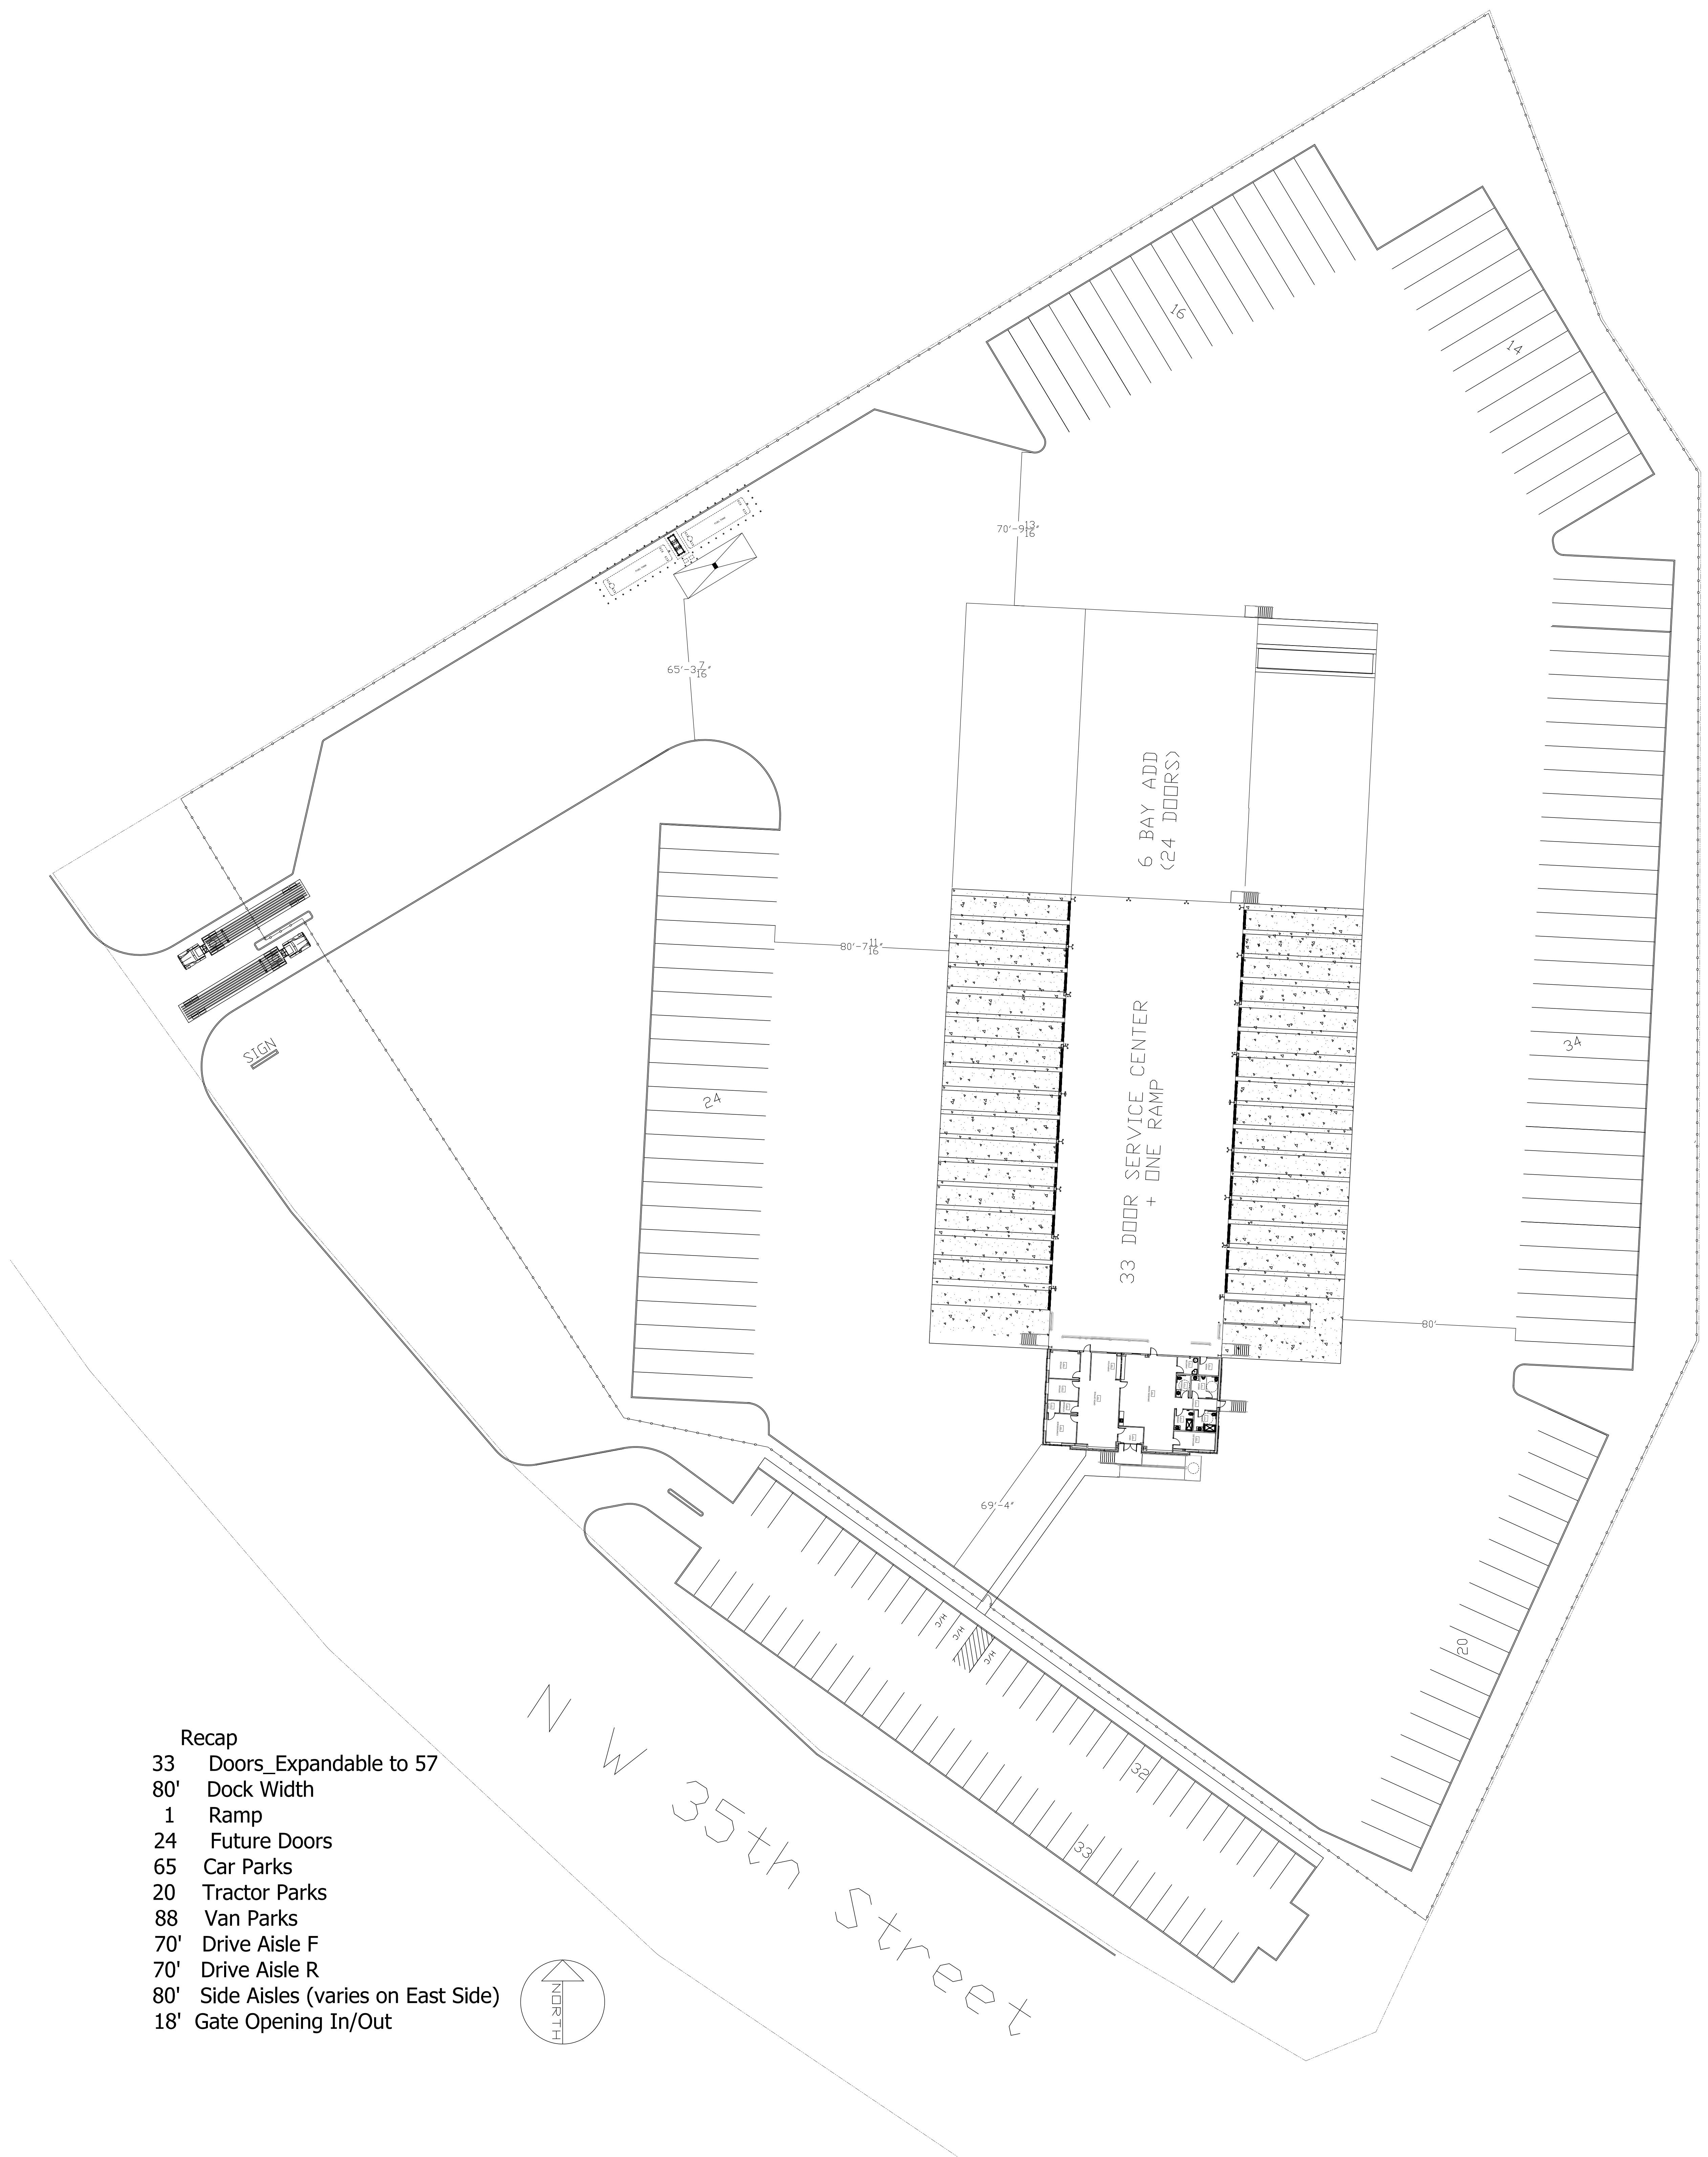

Averitt Service Center
Proposed for Ocala, FL - Option 3

30 x 42 = 1" = 30'-0"
11 x 17 = NO SCALE
01/30/2023



MOLLENKOPF DESIGN GROUP, LLC
49 Music Square W-Suite 600
Nashville, Tennessee 37203

615.296.9146
www.theMDGllc.com