


309 NE SANCHEZ AVENUE
OCALA, FLORIDA 33471

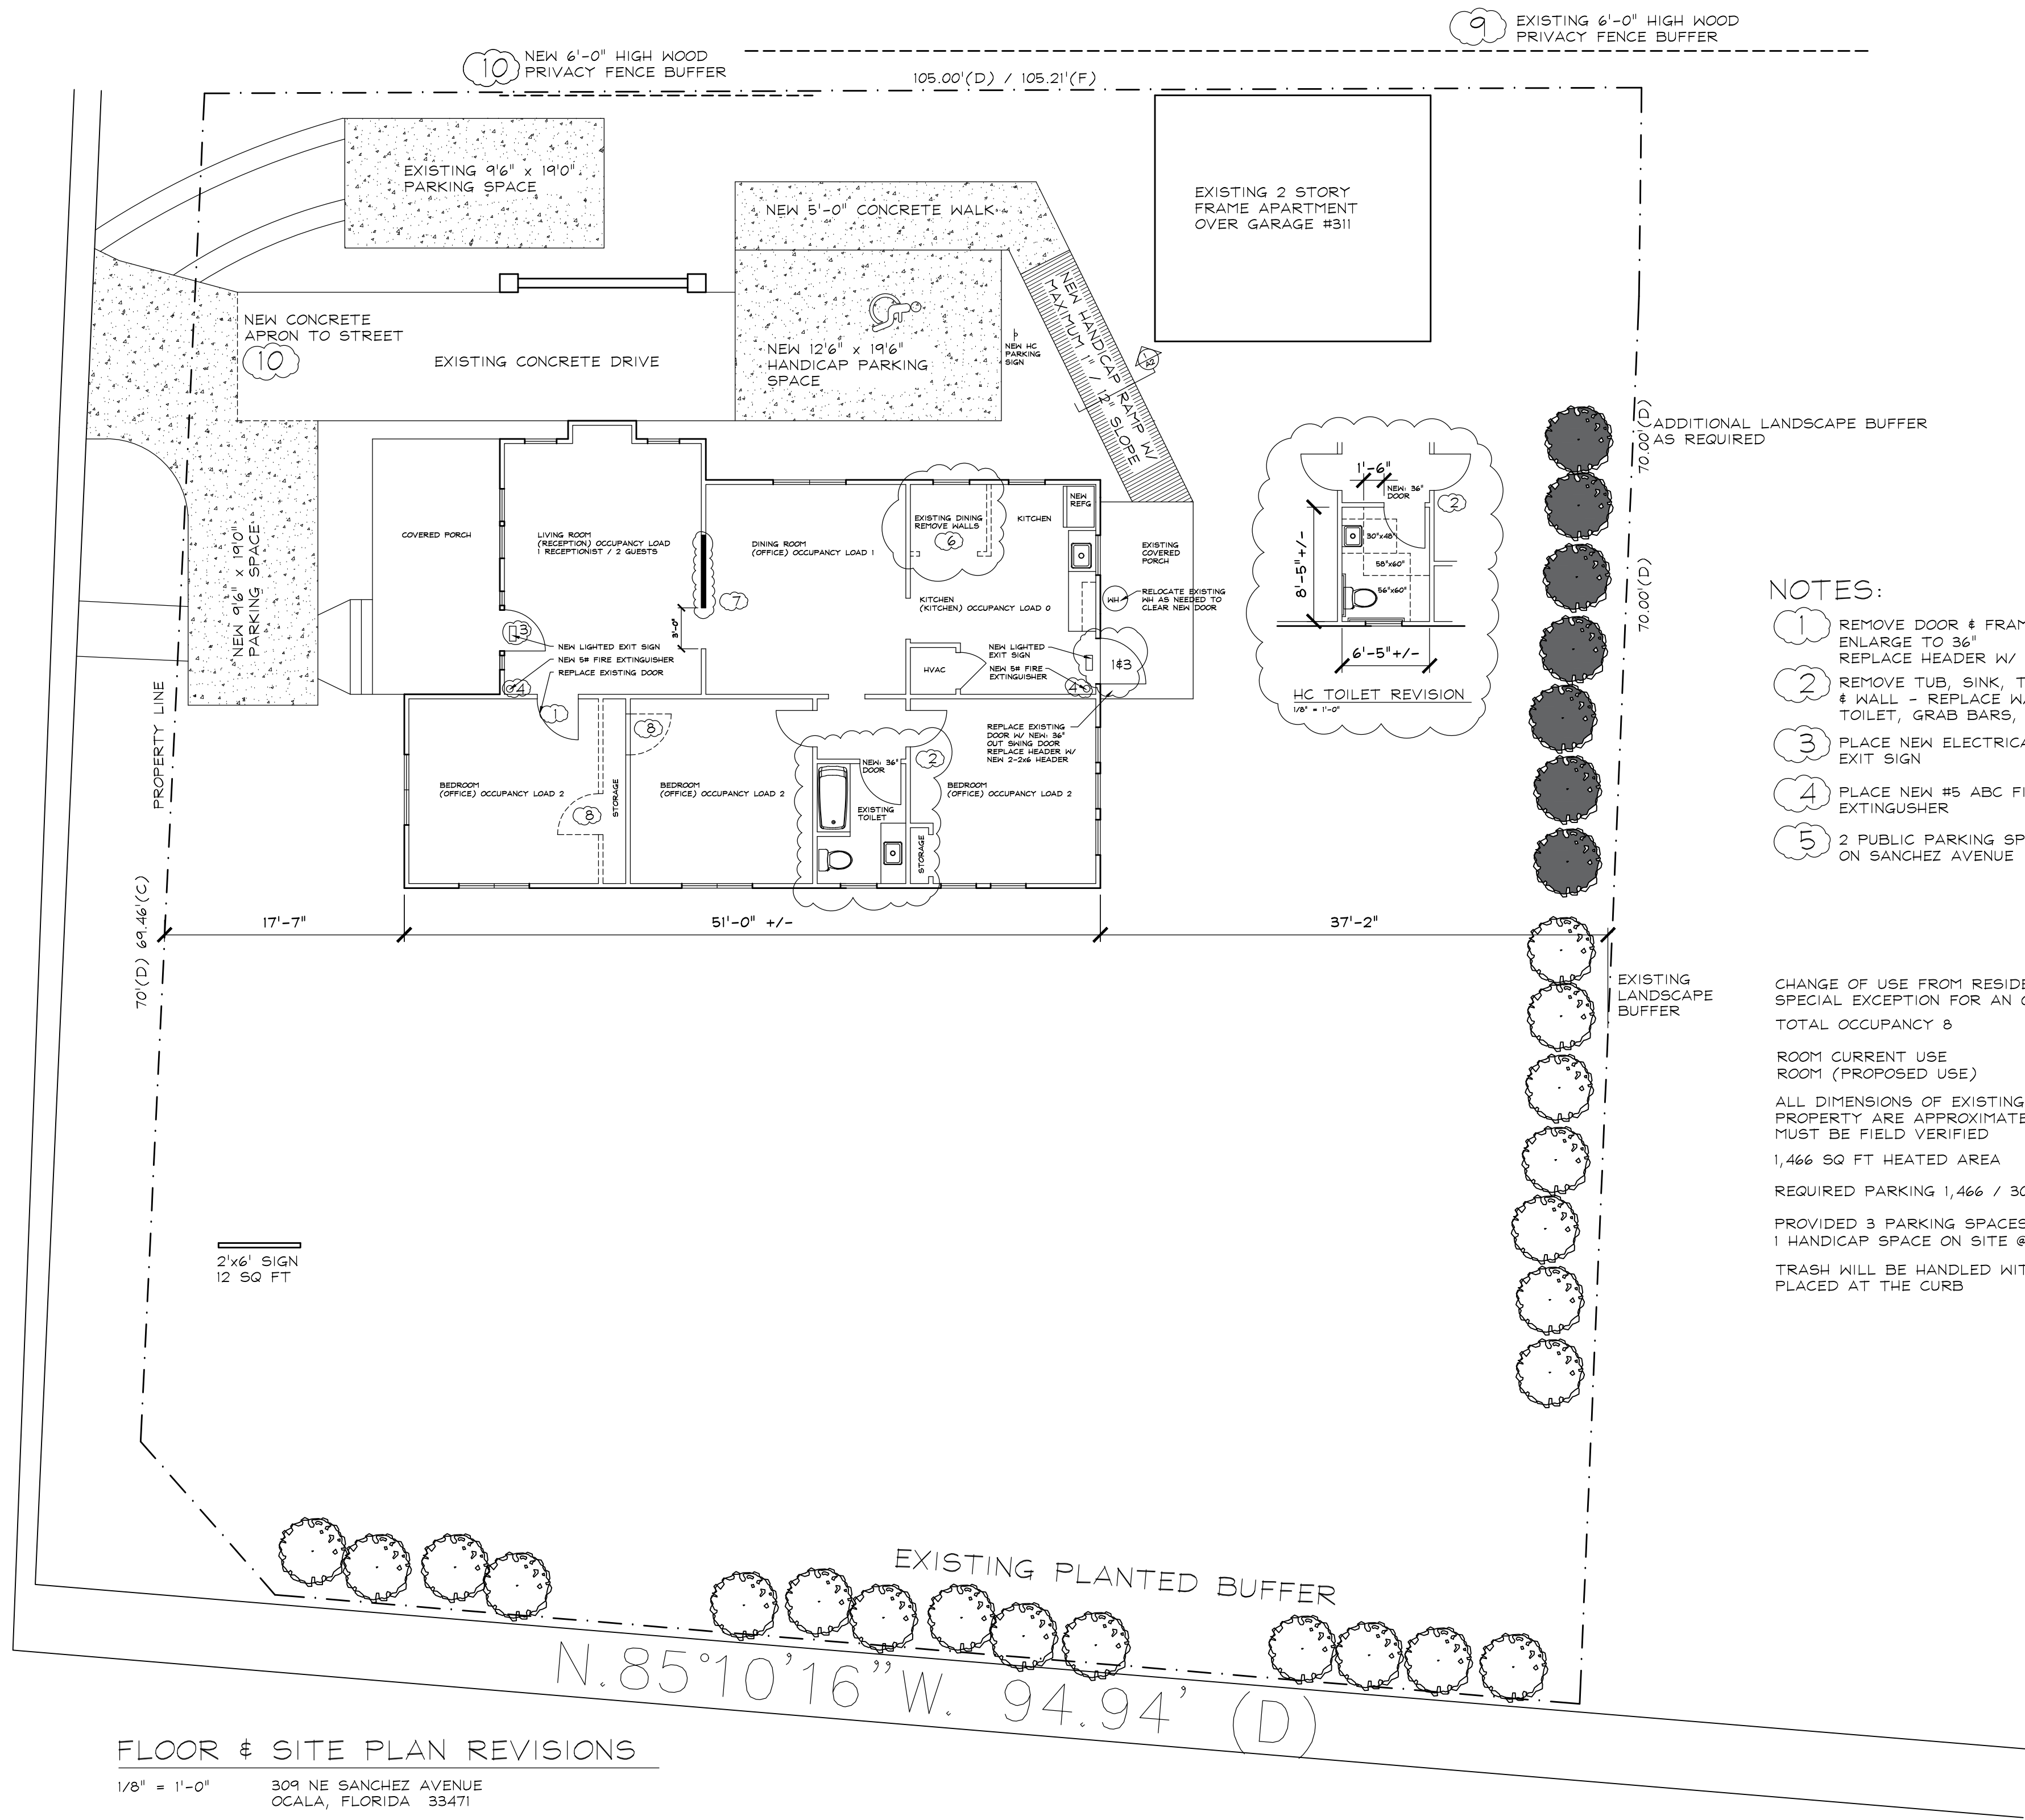

SW 3rd STREET



JG JOHNSON ARCHITECT
A DIVISION OF WILMEK CONSTRUCTION
352-789-2718
603 E. FORT KINGS STREET
OCALA, FLORIDA 33471

REVISIONS
6-9-26

WILMEK RENOVATION
603 E. FORT KING STREET
OCALA, FLORIDA 33471

EXISTING PLAN & LIFE SAFETY PLAN
5-10-26
SHEET NUMBER:
C1

This drawing is the property of J.G. Johnson Architect and is not to be reproduced or copied in whole or part without the written permission of the architect copyright 2026