


NOTICE There may be additional
reservations that are not recorded
on this plat that may be found in
the public records of this County.


Map of KENDRICK

Marion County Fla.

S 1/2 of NE 1/4 Sec 26 T. 14 S. R. 21 E.

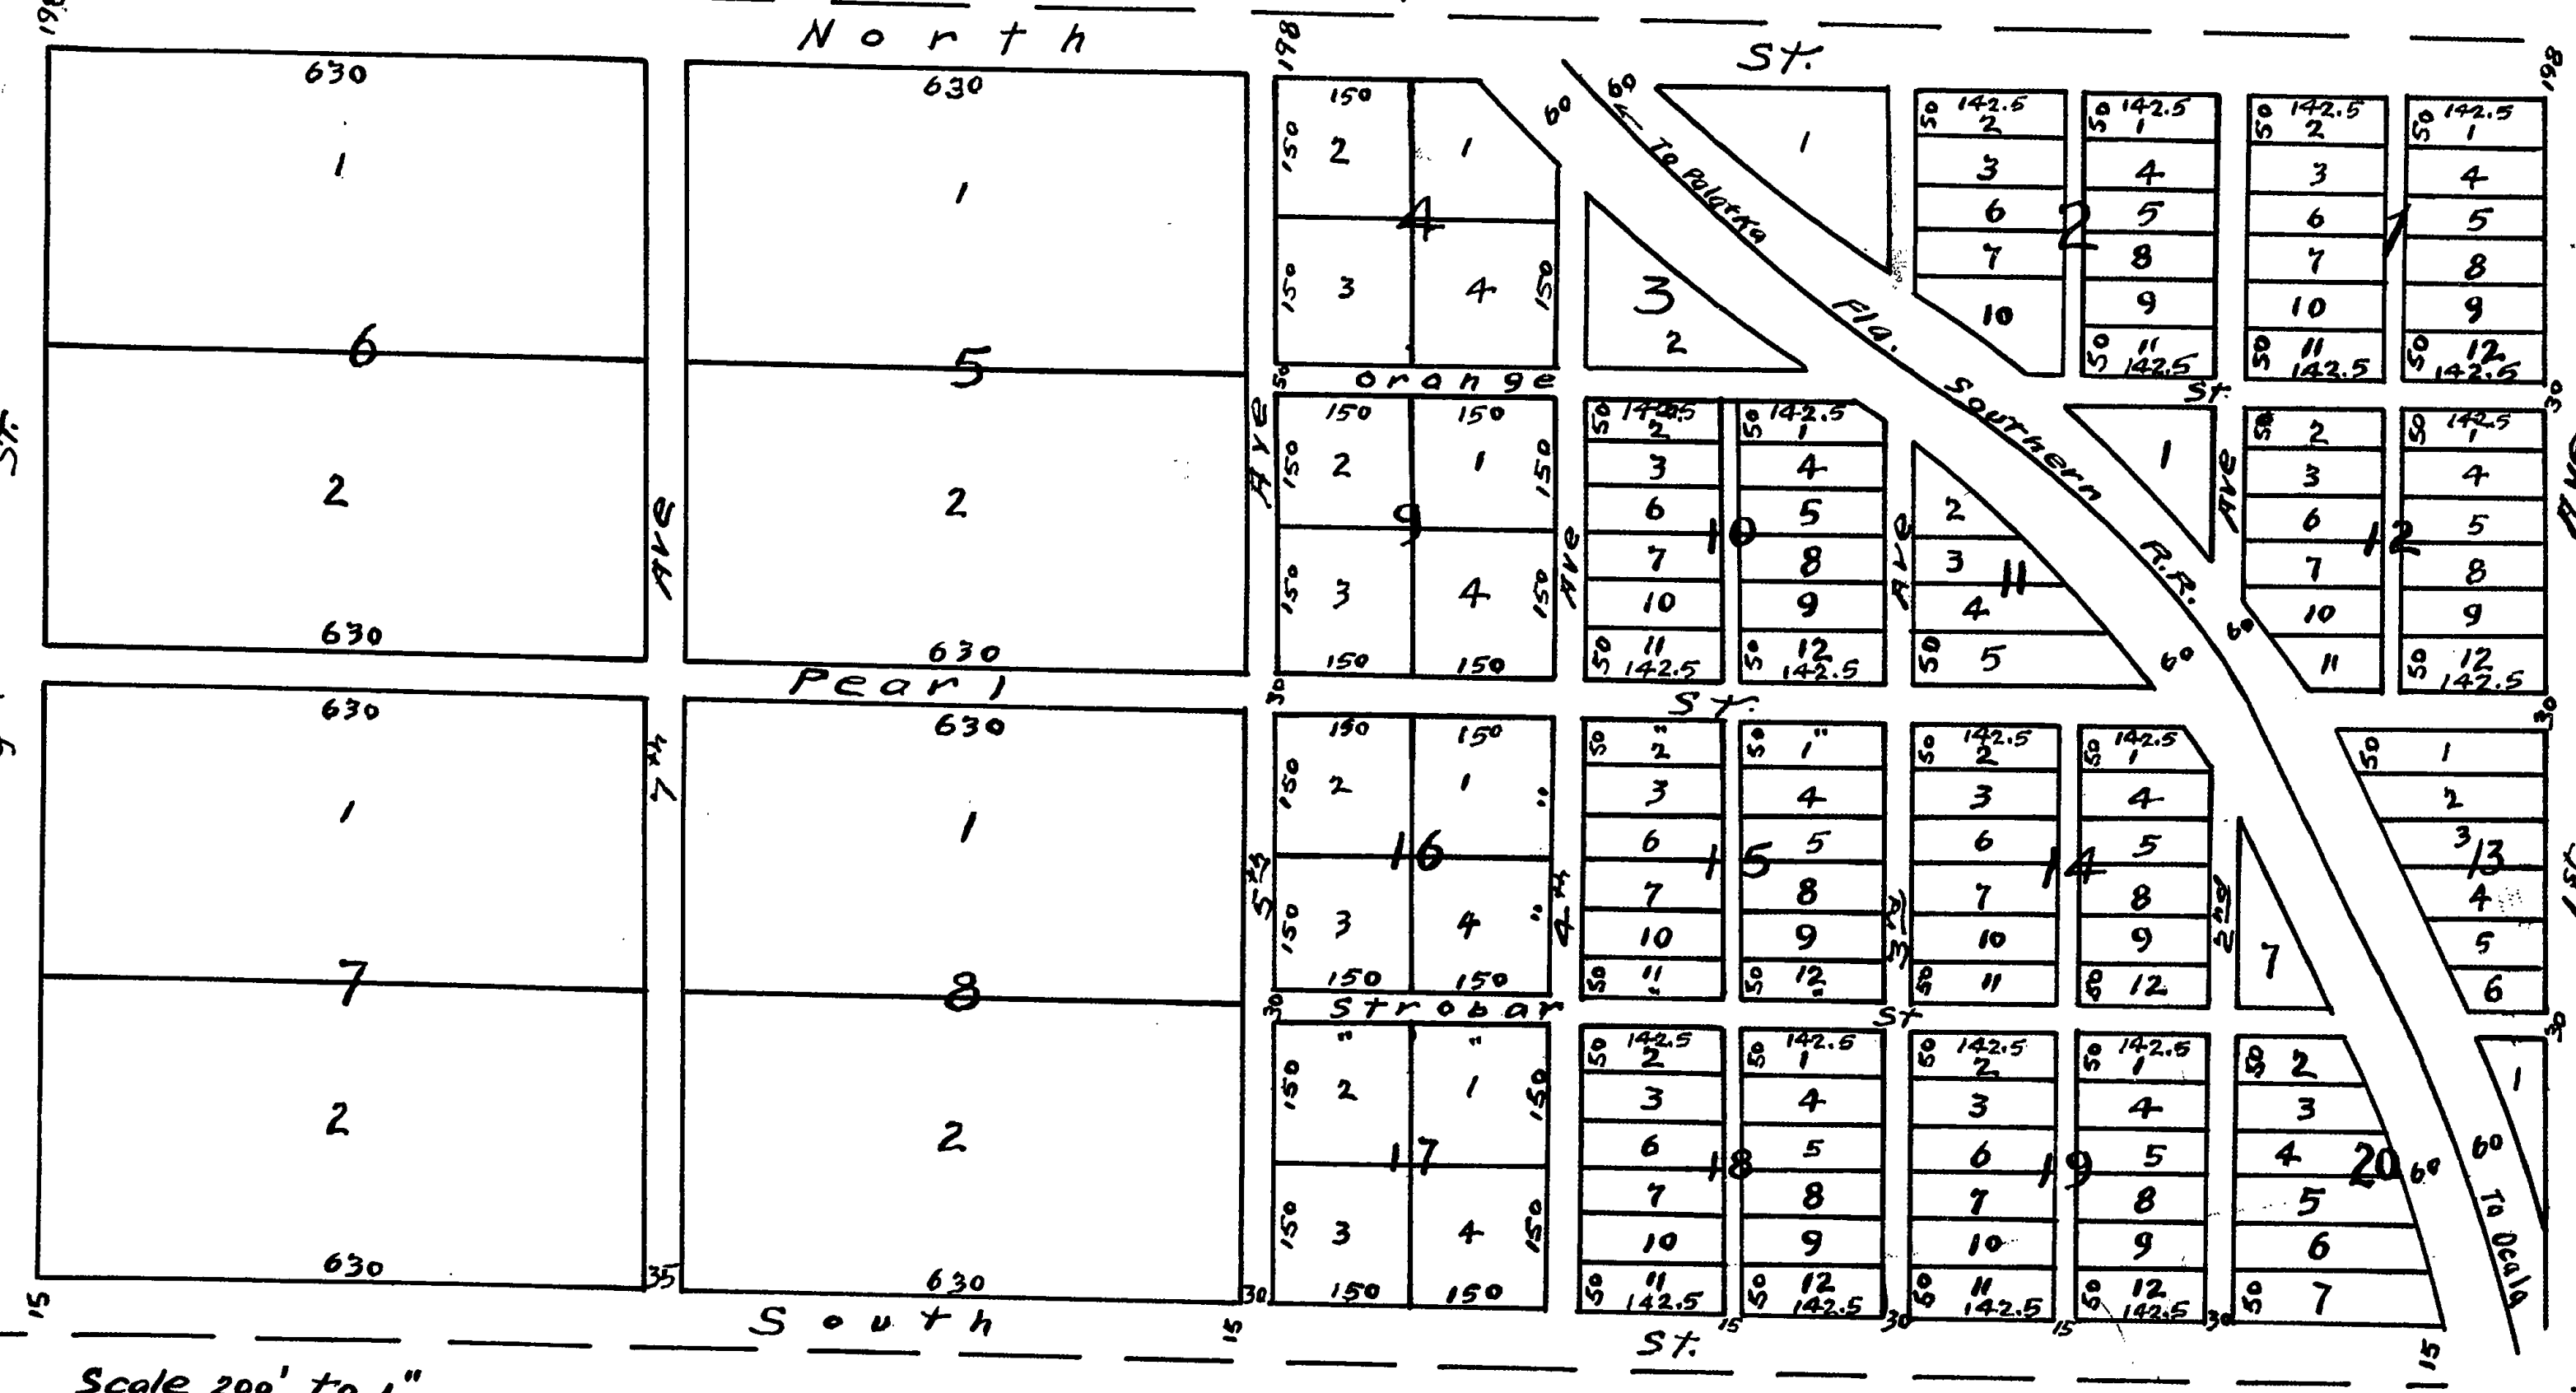

Filed and recorded this 21st day of March A.D. 1892
D.A. Miller, Clerk.

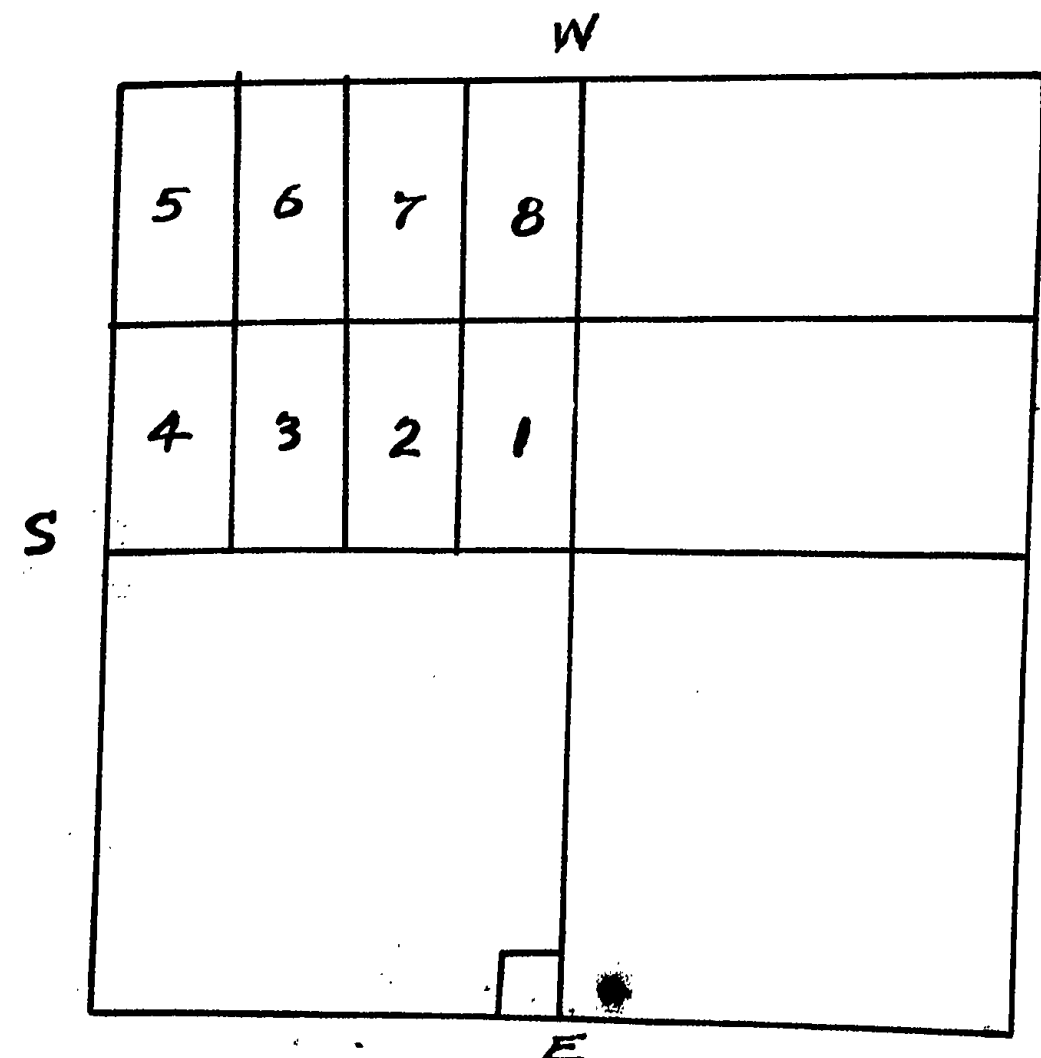


Mixon's Map of SW 1/4 of
Sec 17 T. 12 R. 20
As shown by map of same
made by J.P. Smith C.E.
duly recorded in the Public
records of Marion County.

Filed for record March 17 A.D. 1892
Recorded this 21st day of March A.D. 1892
D.A. Miller Clerk.

Filed for record Feb. 27 and recorded
March 5 A.D. 1892
D.A. Miller Clerk
By St. S. Strum, D.C.

Property of Mrs. A.E. Menden.

Surveyed Feb 1892
J.R. Moorhead
City Surveyor

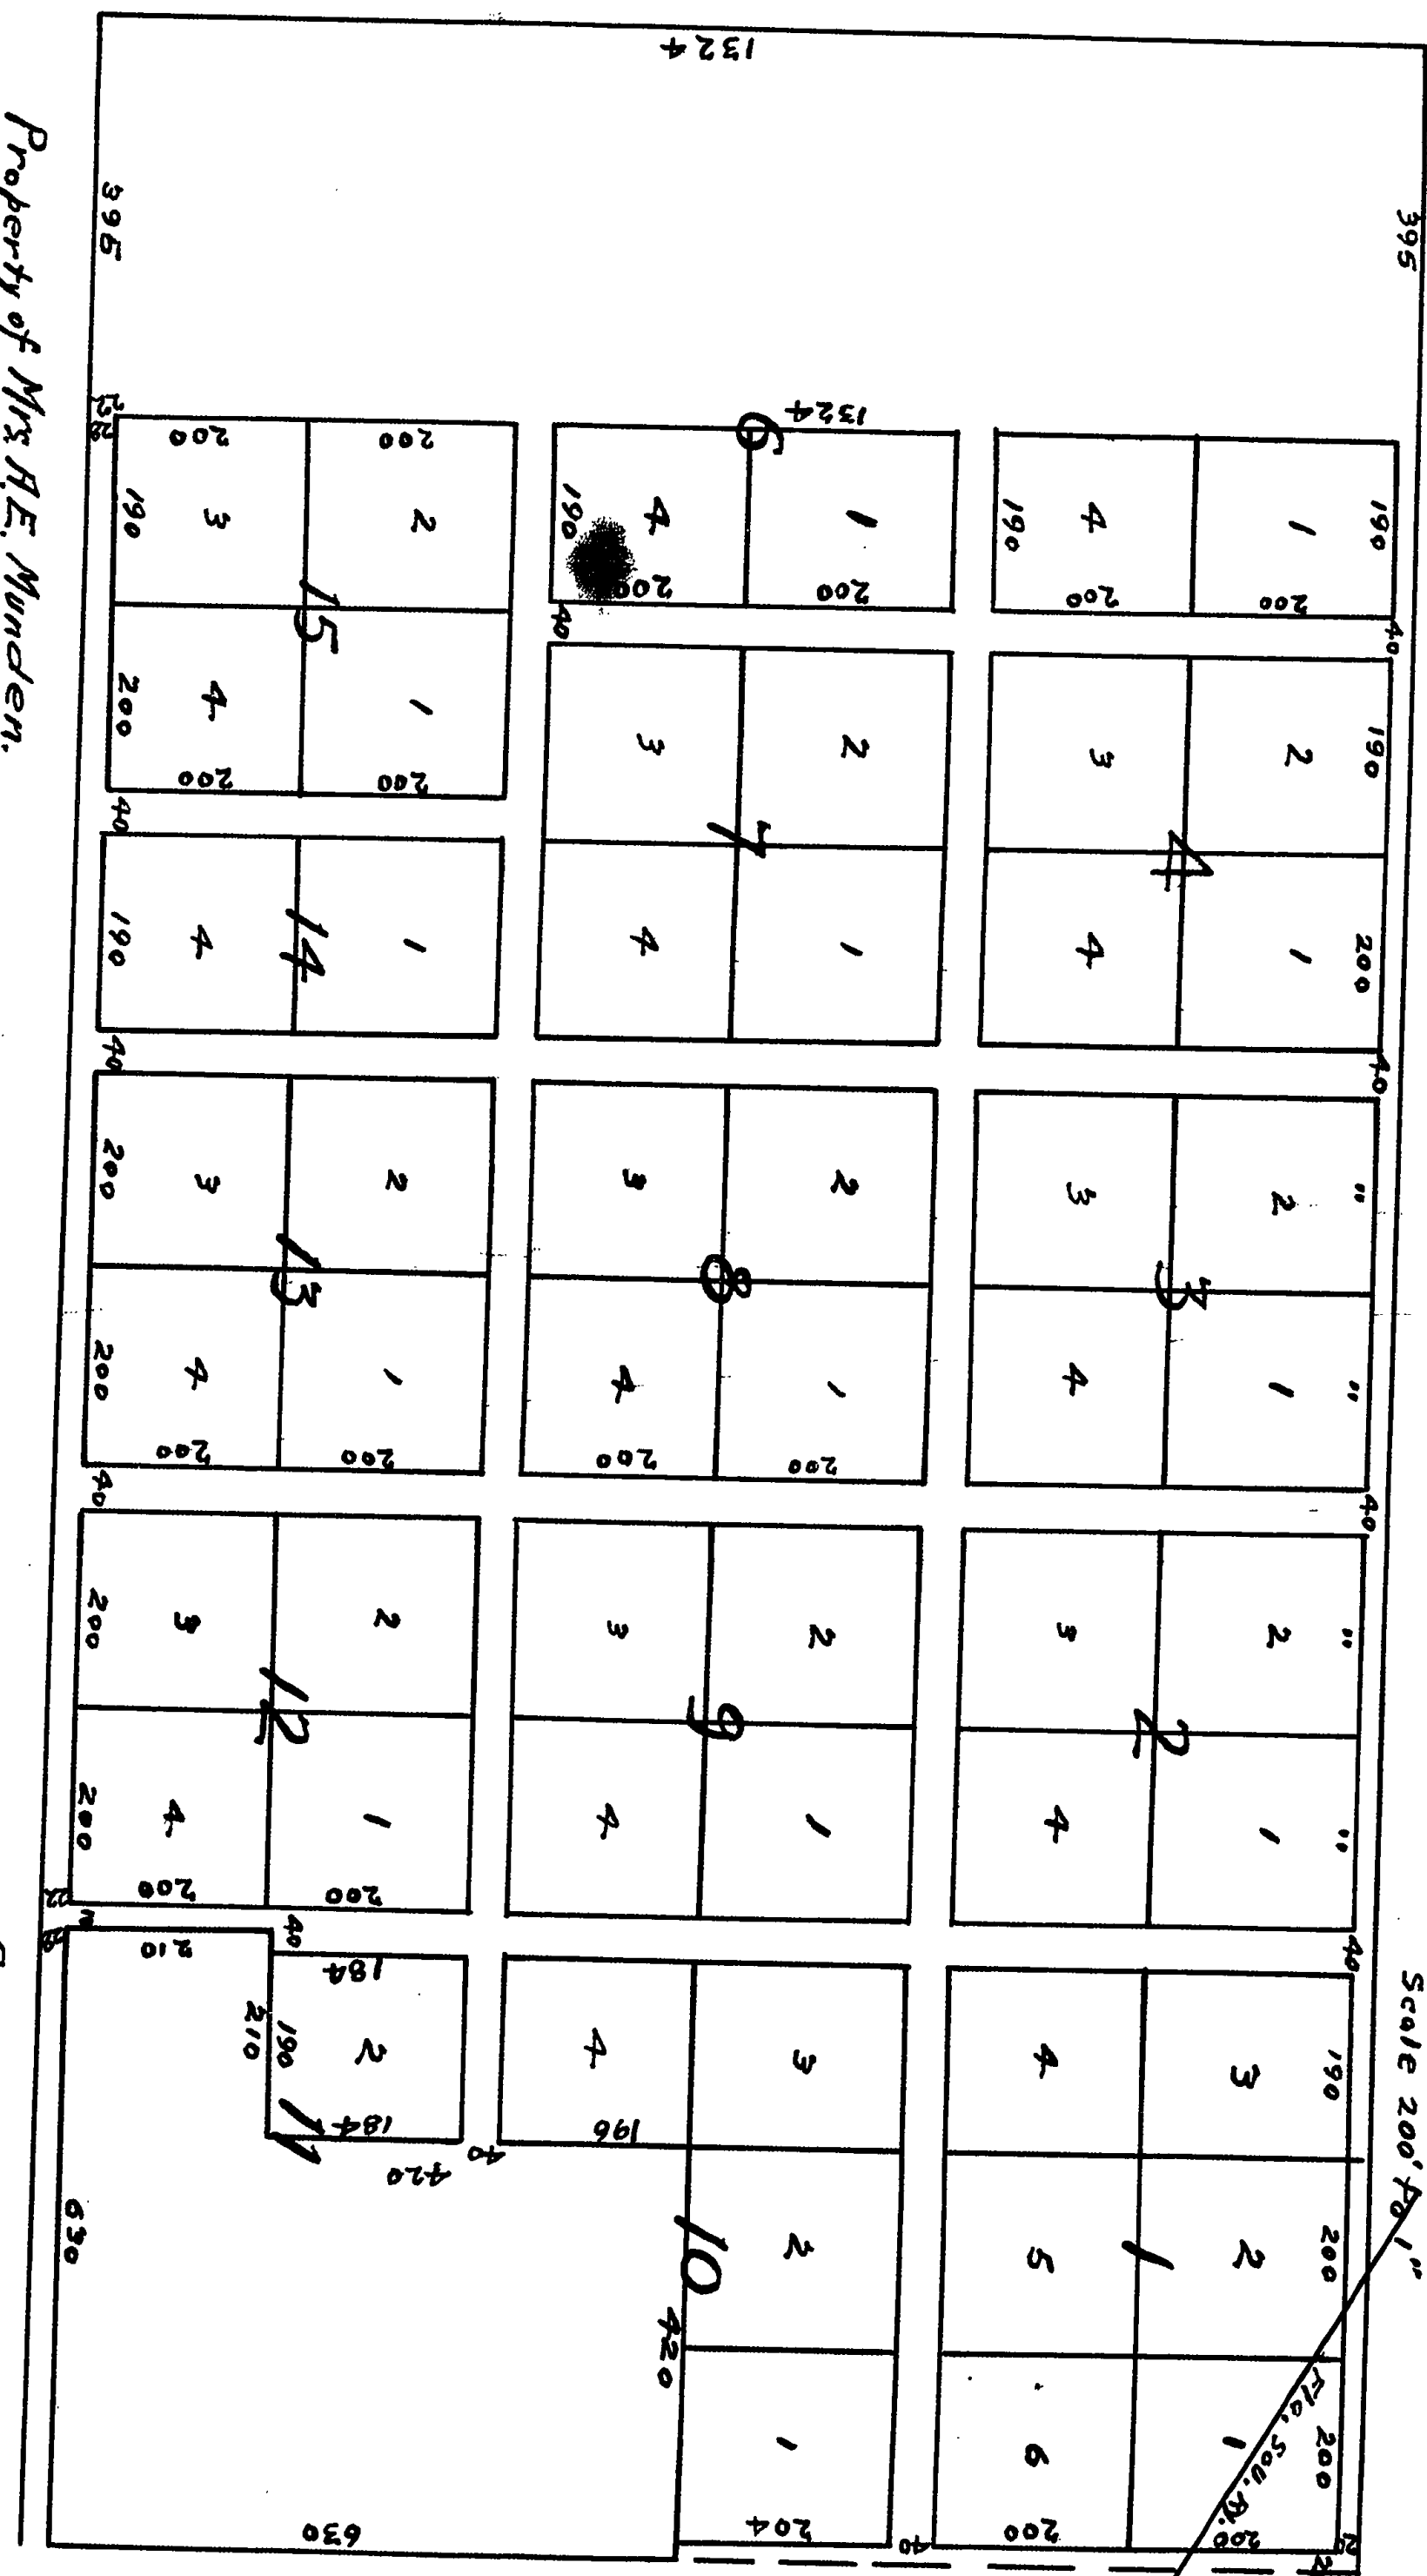

PLAT OF S 1/2 OF NW 1/4 SEC. 7, IN T. 15 R. 22